

<b>Contact Us</b>	
The General Manager, 725 Pittwater Road, Dee Why NSW 2099 or Customer Service Centre, Northern Beaches Council DX9118 Dee Why	
<b>Email</b>	council@warringah.nsw.gov.au
<b>Fax</b>	9942 2606
If you need help lodging your application call Customer Service on (02) 9942 2111 or come in and talk to us at the Civic Centre, Dee Why.	

<b>Office Use Only</b>									


**Part 1: Declaration**


<b>1. DECLARATION</b>	
I hereby certify that the shadow diagrams submitted with the proposal at	
<b>Address</b>	321 - 331 Condamine Street Manly Vale NSW 2093
<b>For the erection of Description of development</b>	Demolition of existing shop-top housing buildings and construction of a new 4 storey shop-top housing development comprising 33 apartments, 4 retail shops, 2 levels of basement parking and associated landscaping.
<ul style="list-style-type: none"> <li>• In accordance with the survey (prepared by a registered surveyor) which is required to be submitted with the application</li> <li>• Drawn to true north</li> <li>• Indicate shadow cast by the proposal at 9am, noon, 3pm, 21 June</li> <li>• To indicate the shadow cast by existing buildings and structures on the site and in the surrounding area</li> </ul>	

**Part 2: Certification**


<b>2. CERTIFIER</b>			
<b>Title</b>	<input checked="" type="radio"/> Mr <input type="radio"/> Mrs <input type="radio"/> Ms <input type="radio"/> Other		
<b>Full family name (no initials) (or Company)</b>	WESTWOOD		
<b>Full given names (no initials) (or A.C.N)</b>	ANTONY		
<b>Phone</b>	02 9979 4411	<b>Alternate</b>	
<b>Mobile</b>		<b>Fax</b>	
<b>Qualification (i.e. Architect, Planner, Computer Technician, Surveyor)</b>	ARCHITECT		

**Part 3: Signature**

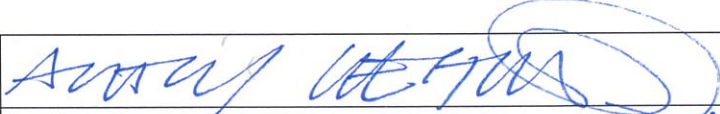
<b>3. APPLICANT(S) SIGNATURE</b>	
<b>Signature</b>	
<b>Date</b>	25-06-2020

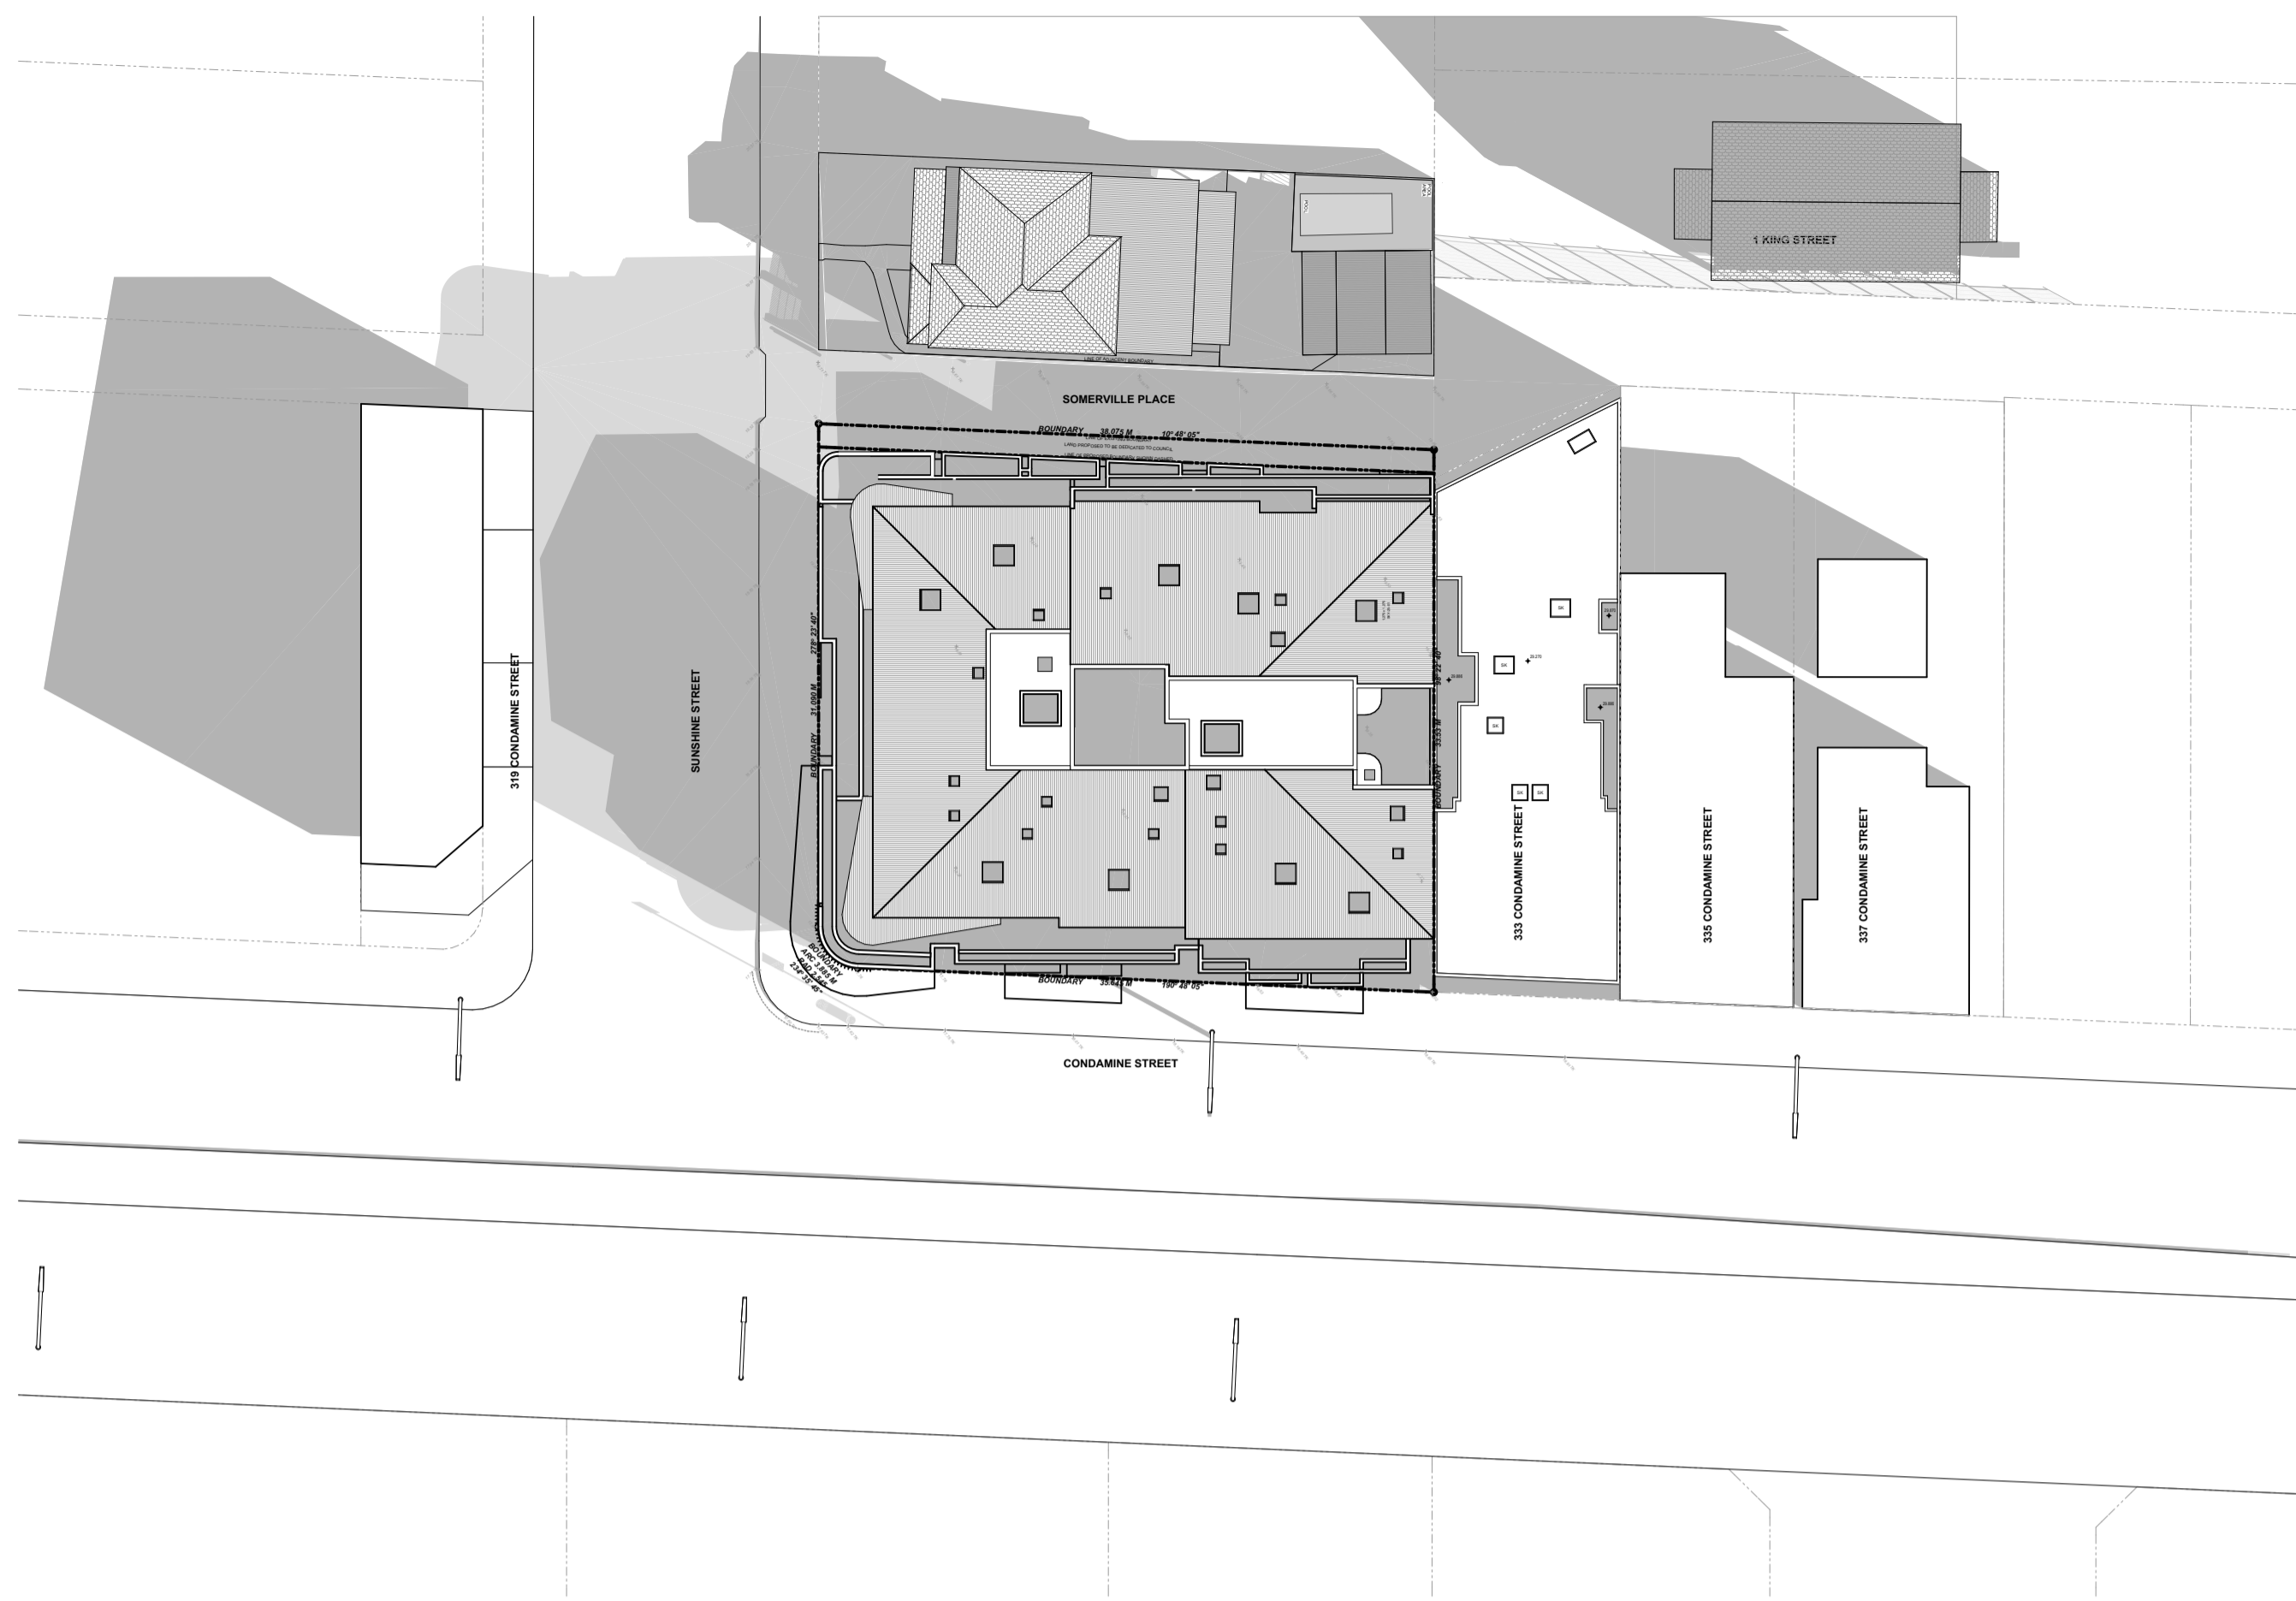

SHADOW DIAGRAMS - 9 AM

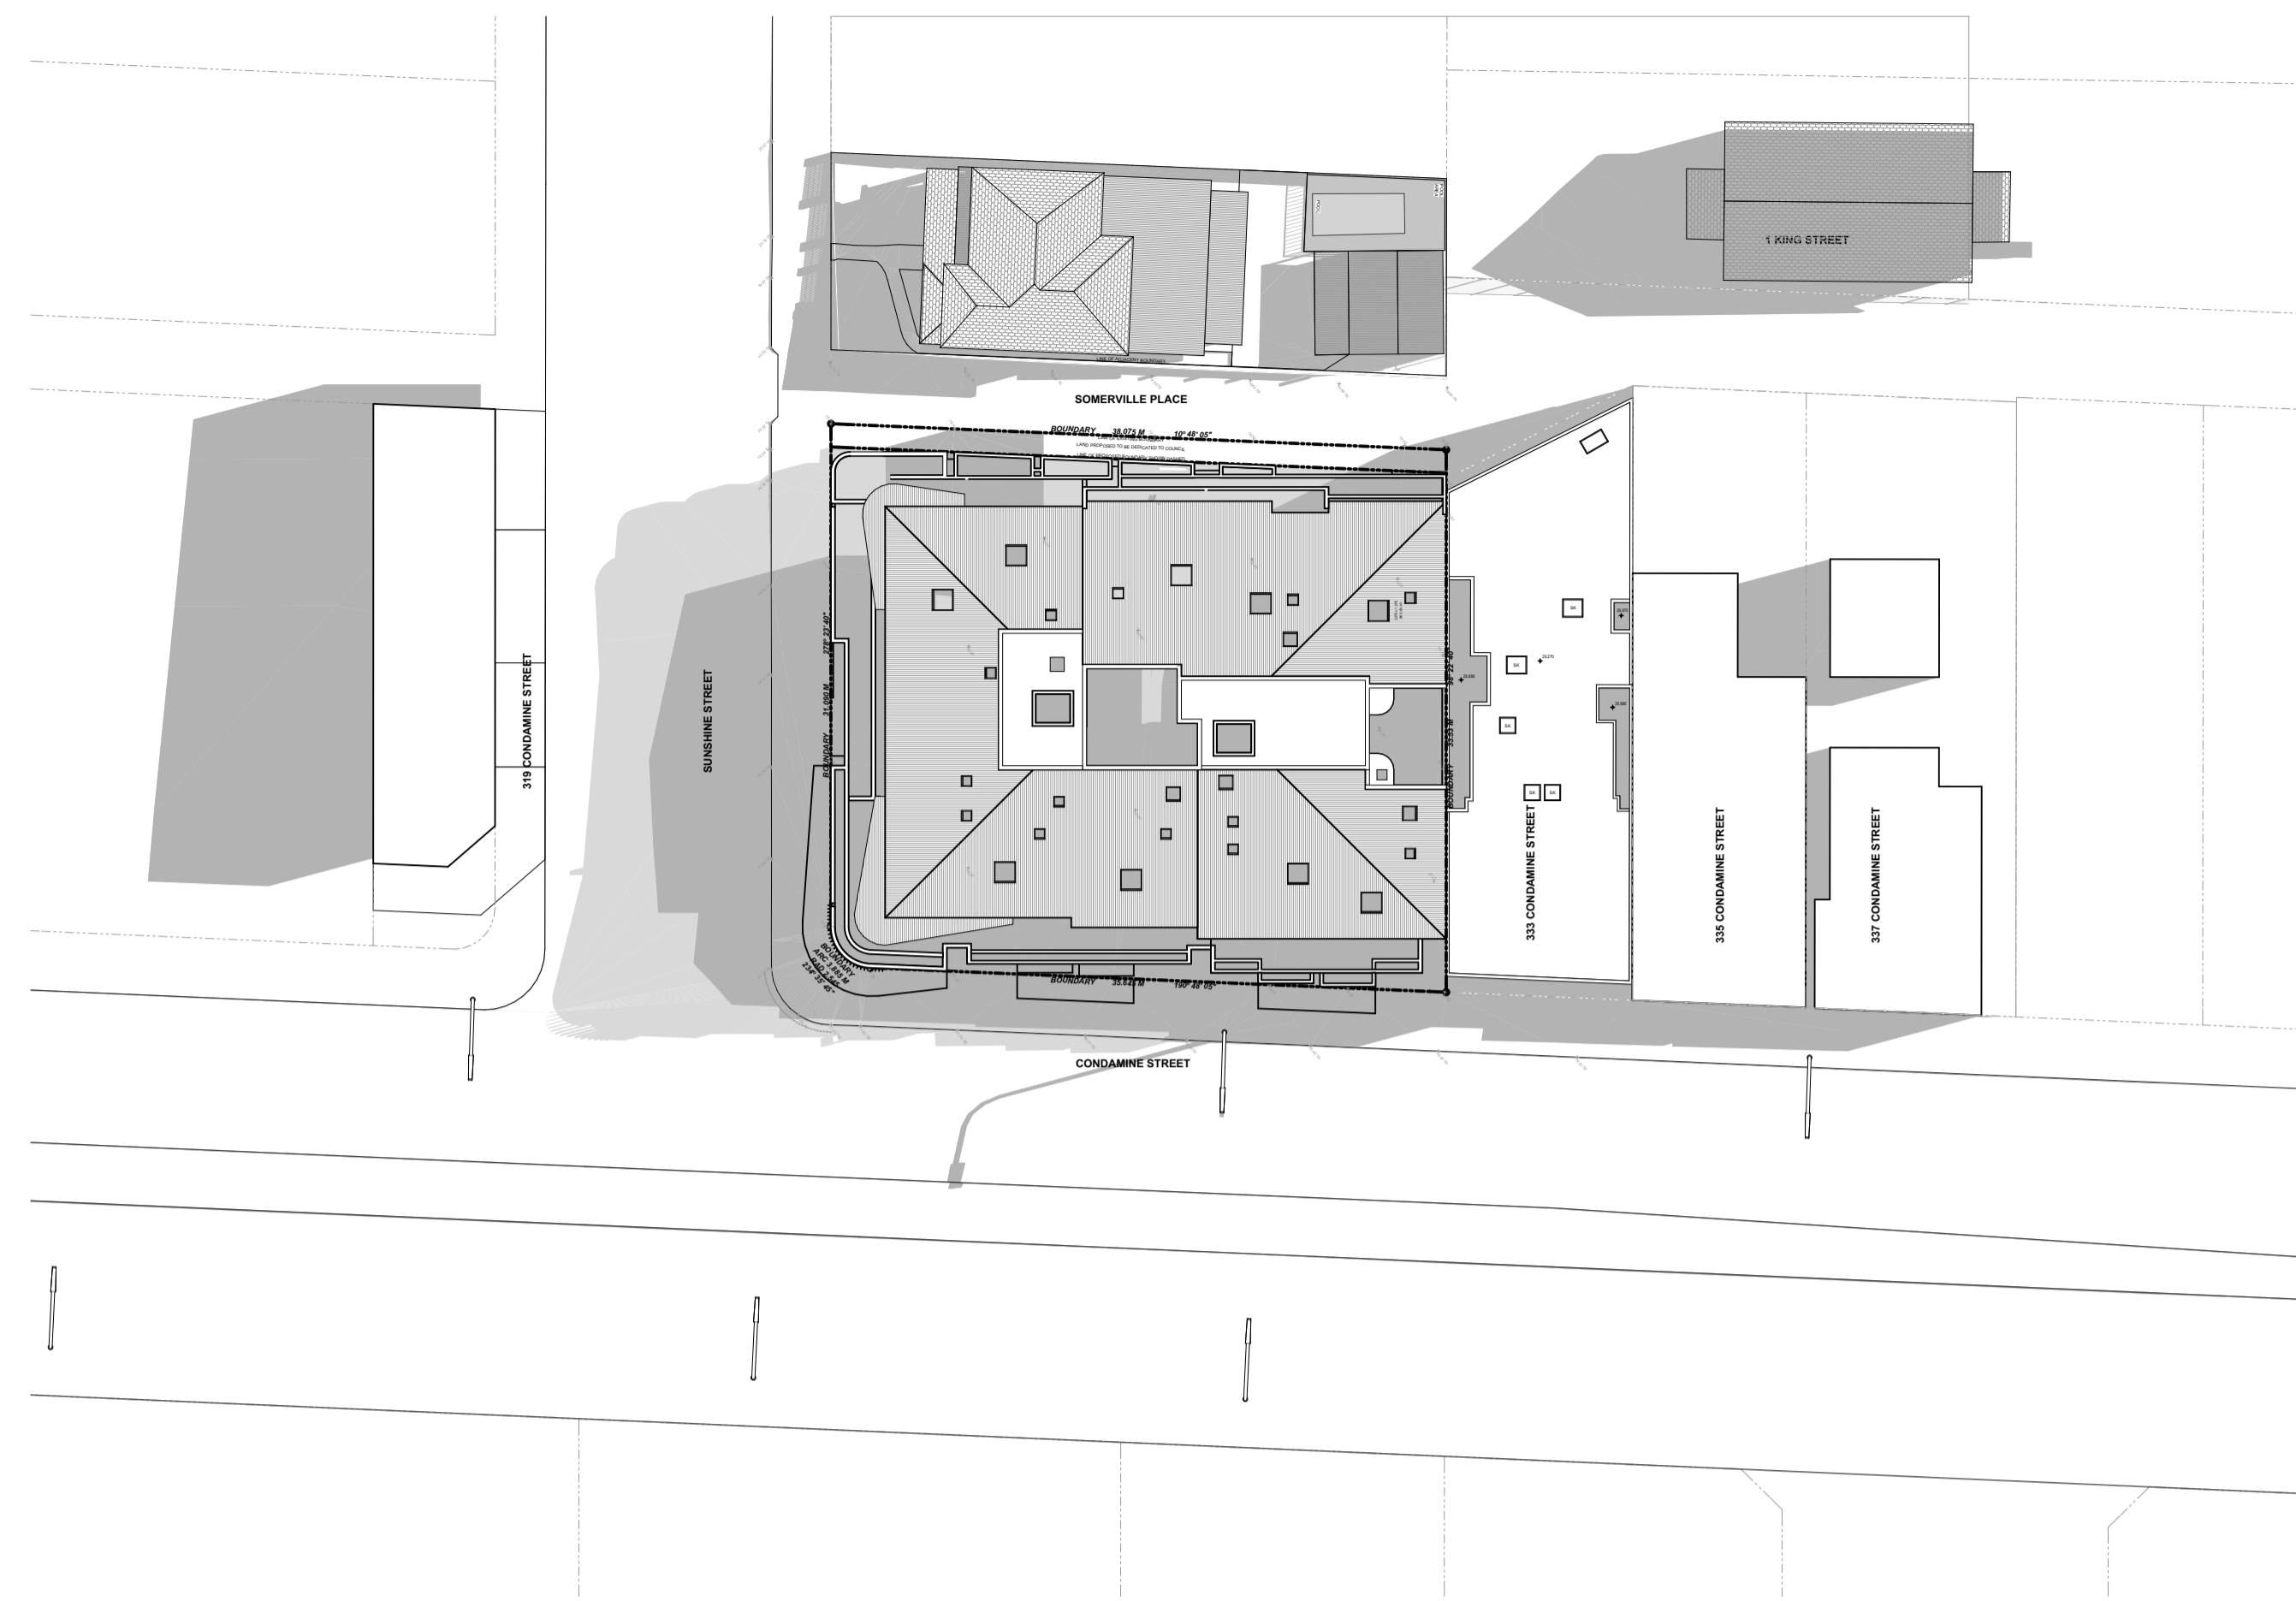


SHADOW DIAGRAMS - 12 NOON

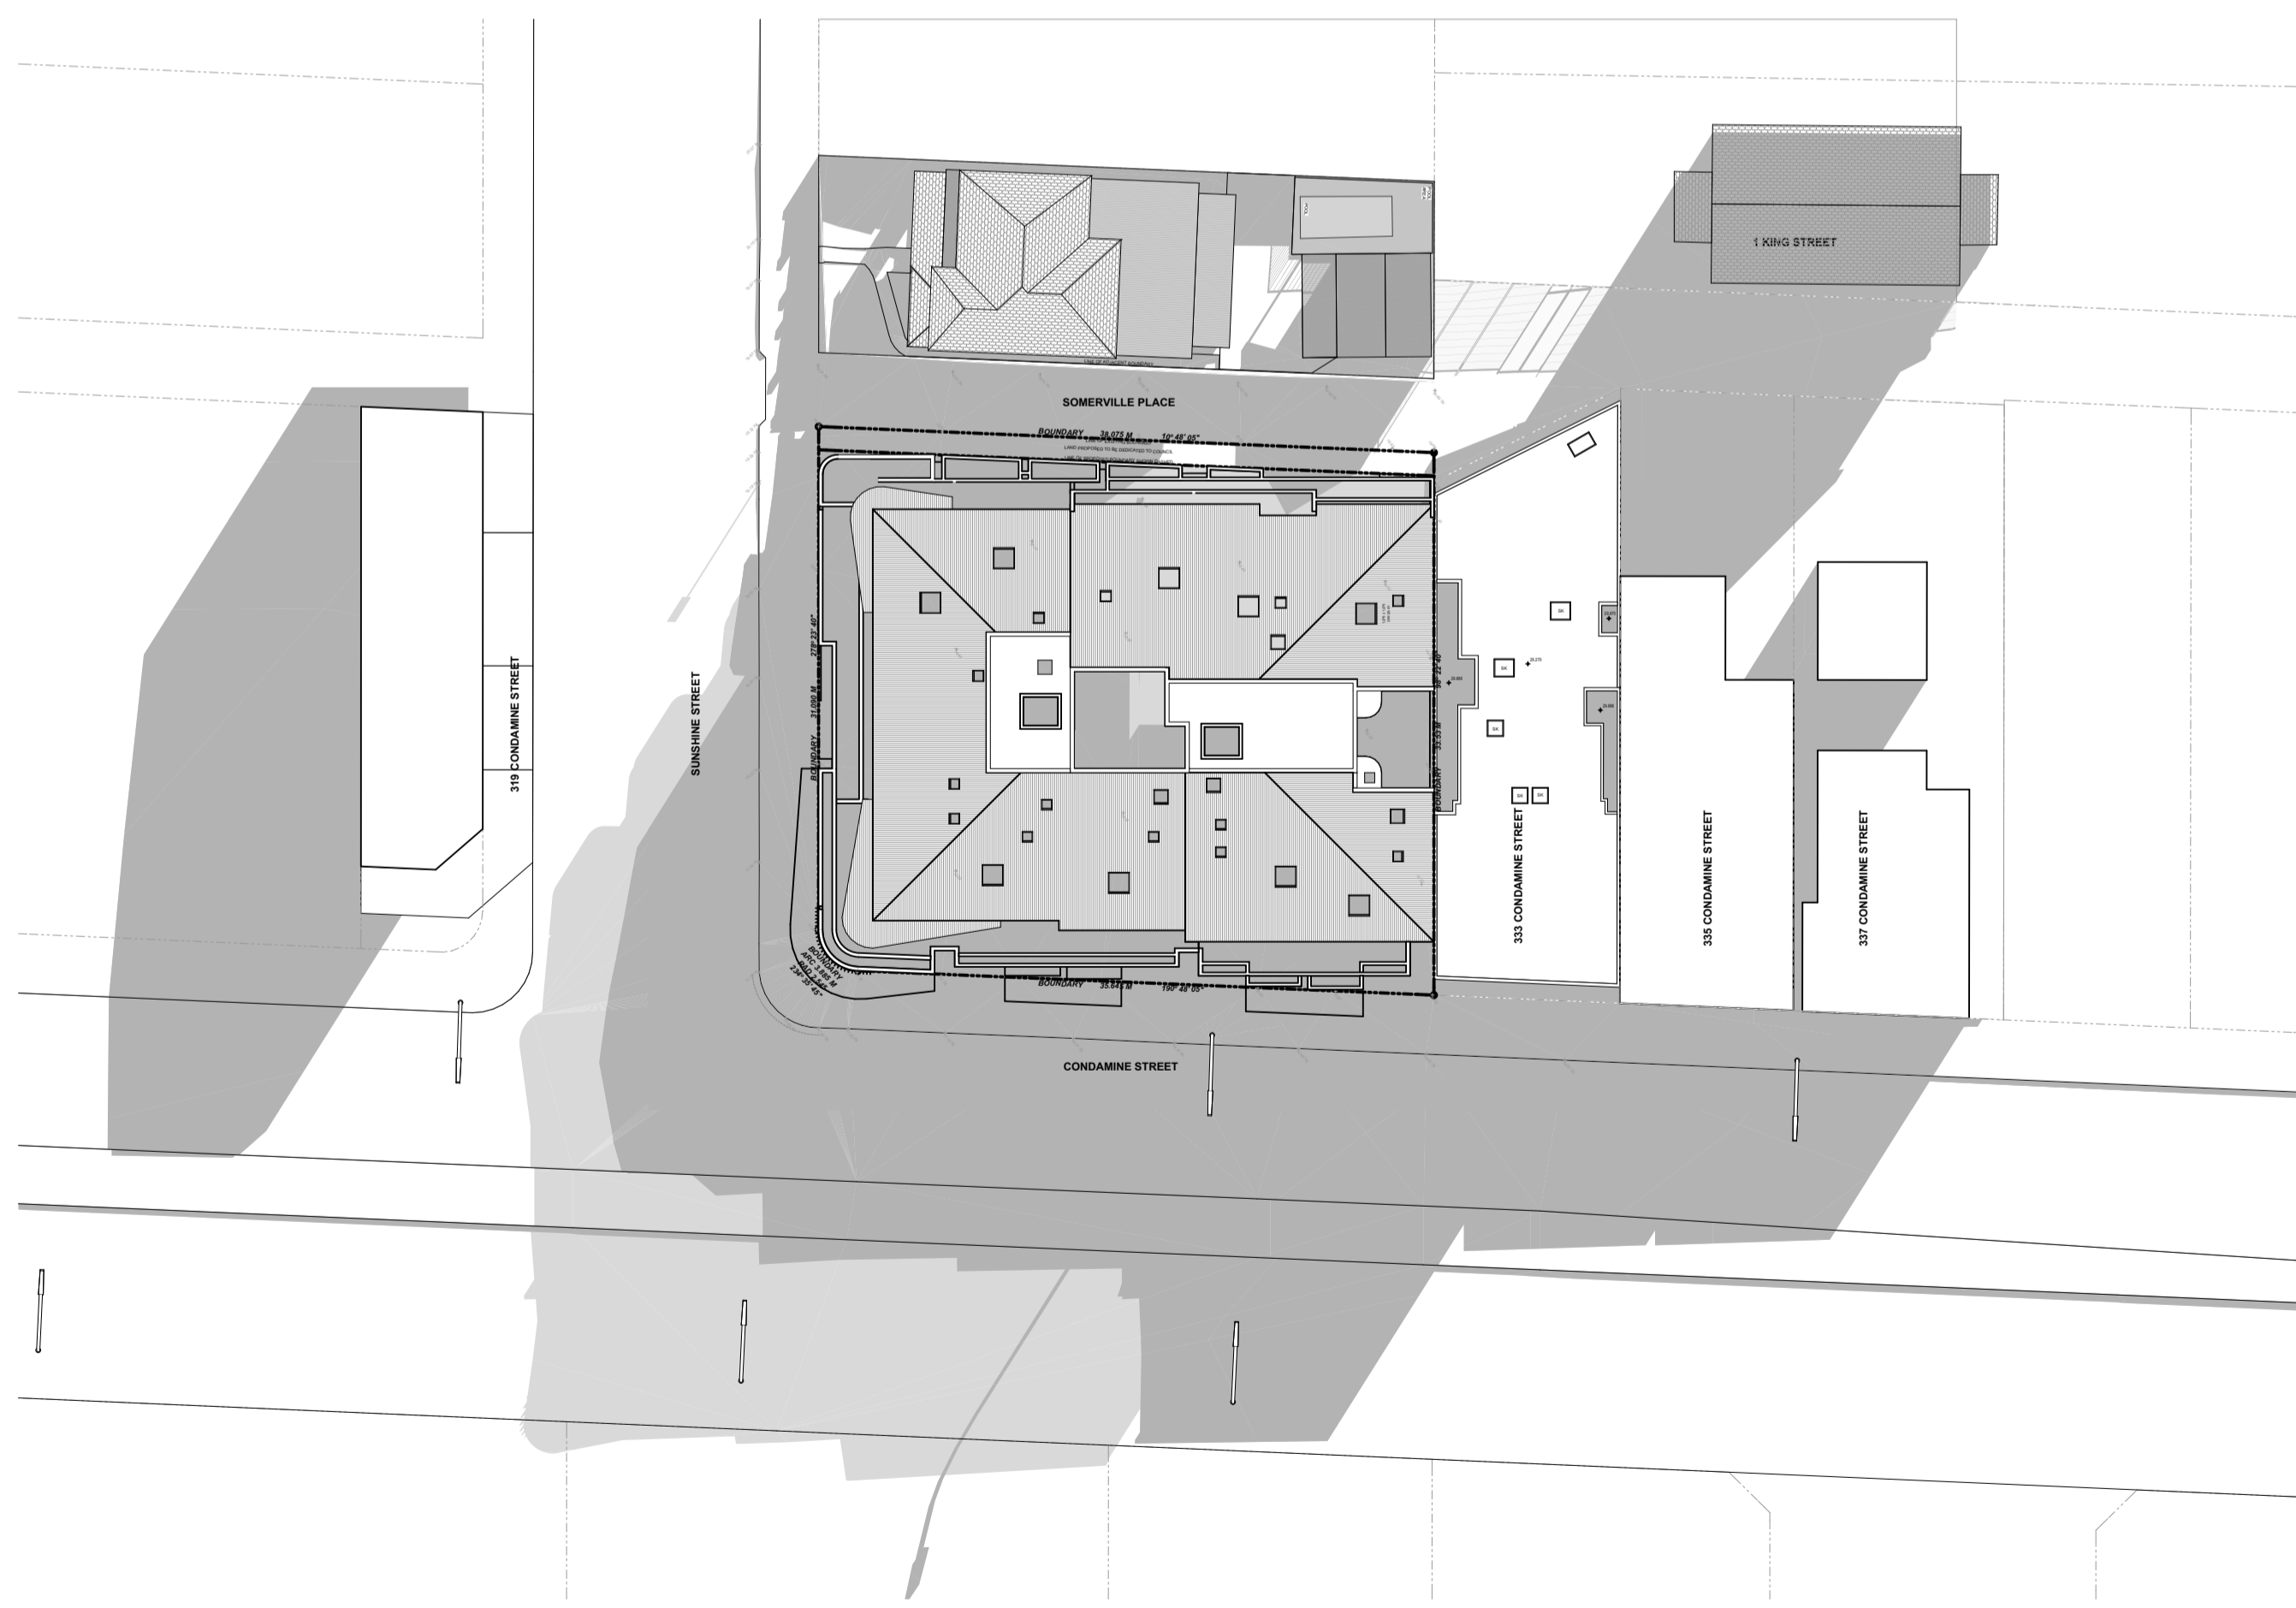

SHADOW DIAGRAMS - 3 PM

PROPOSED SHADOW  
 EXISTING SHADOW

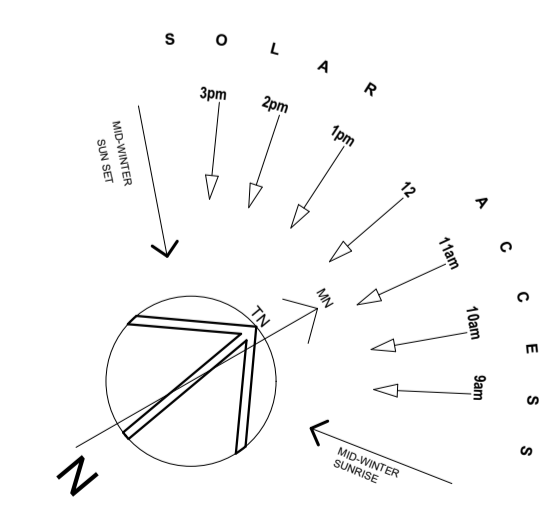

**Certification of Shadow Diagrams**  
 I hereby certify that the shadow diagrams submitted with the proposal  
 a) are in accordance with the survey  
 b) indicate shadows cast at 9 am, 12 noon and 3 pm on 21 June  
 c) indicate shadows cast by existing structures

**Sean Gartner**  
 (Registered Architect #6072 NSW)

