


SITE ANALYSIS & WASTE MANAGEMENT PLAN

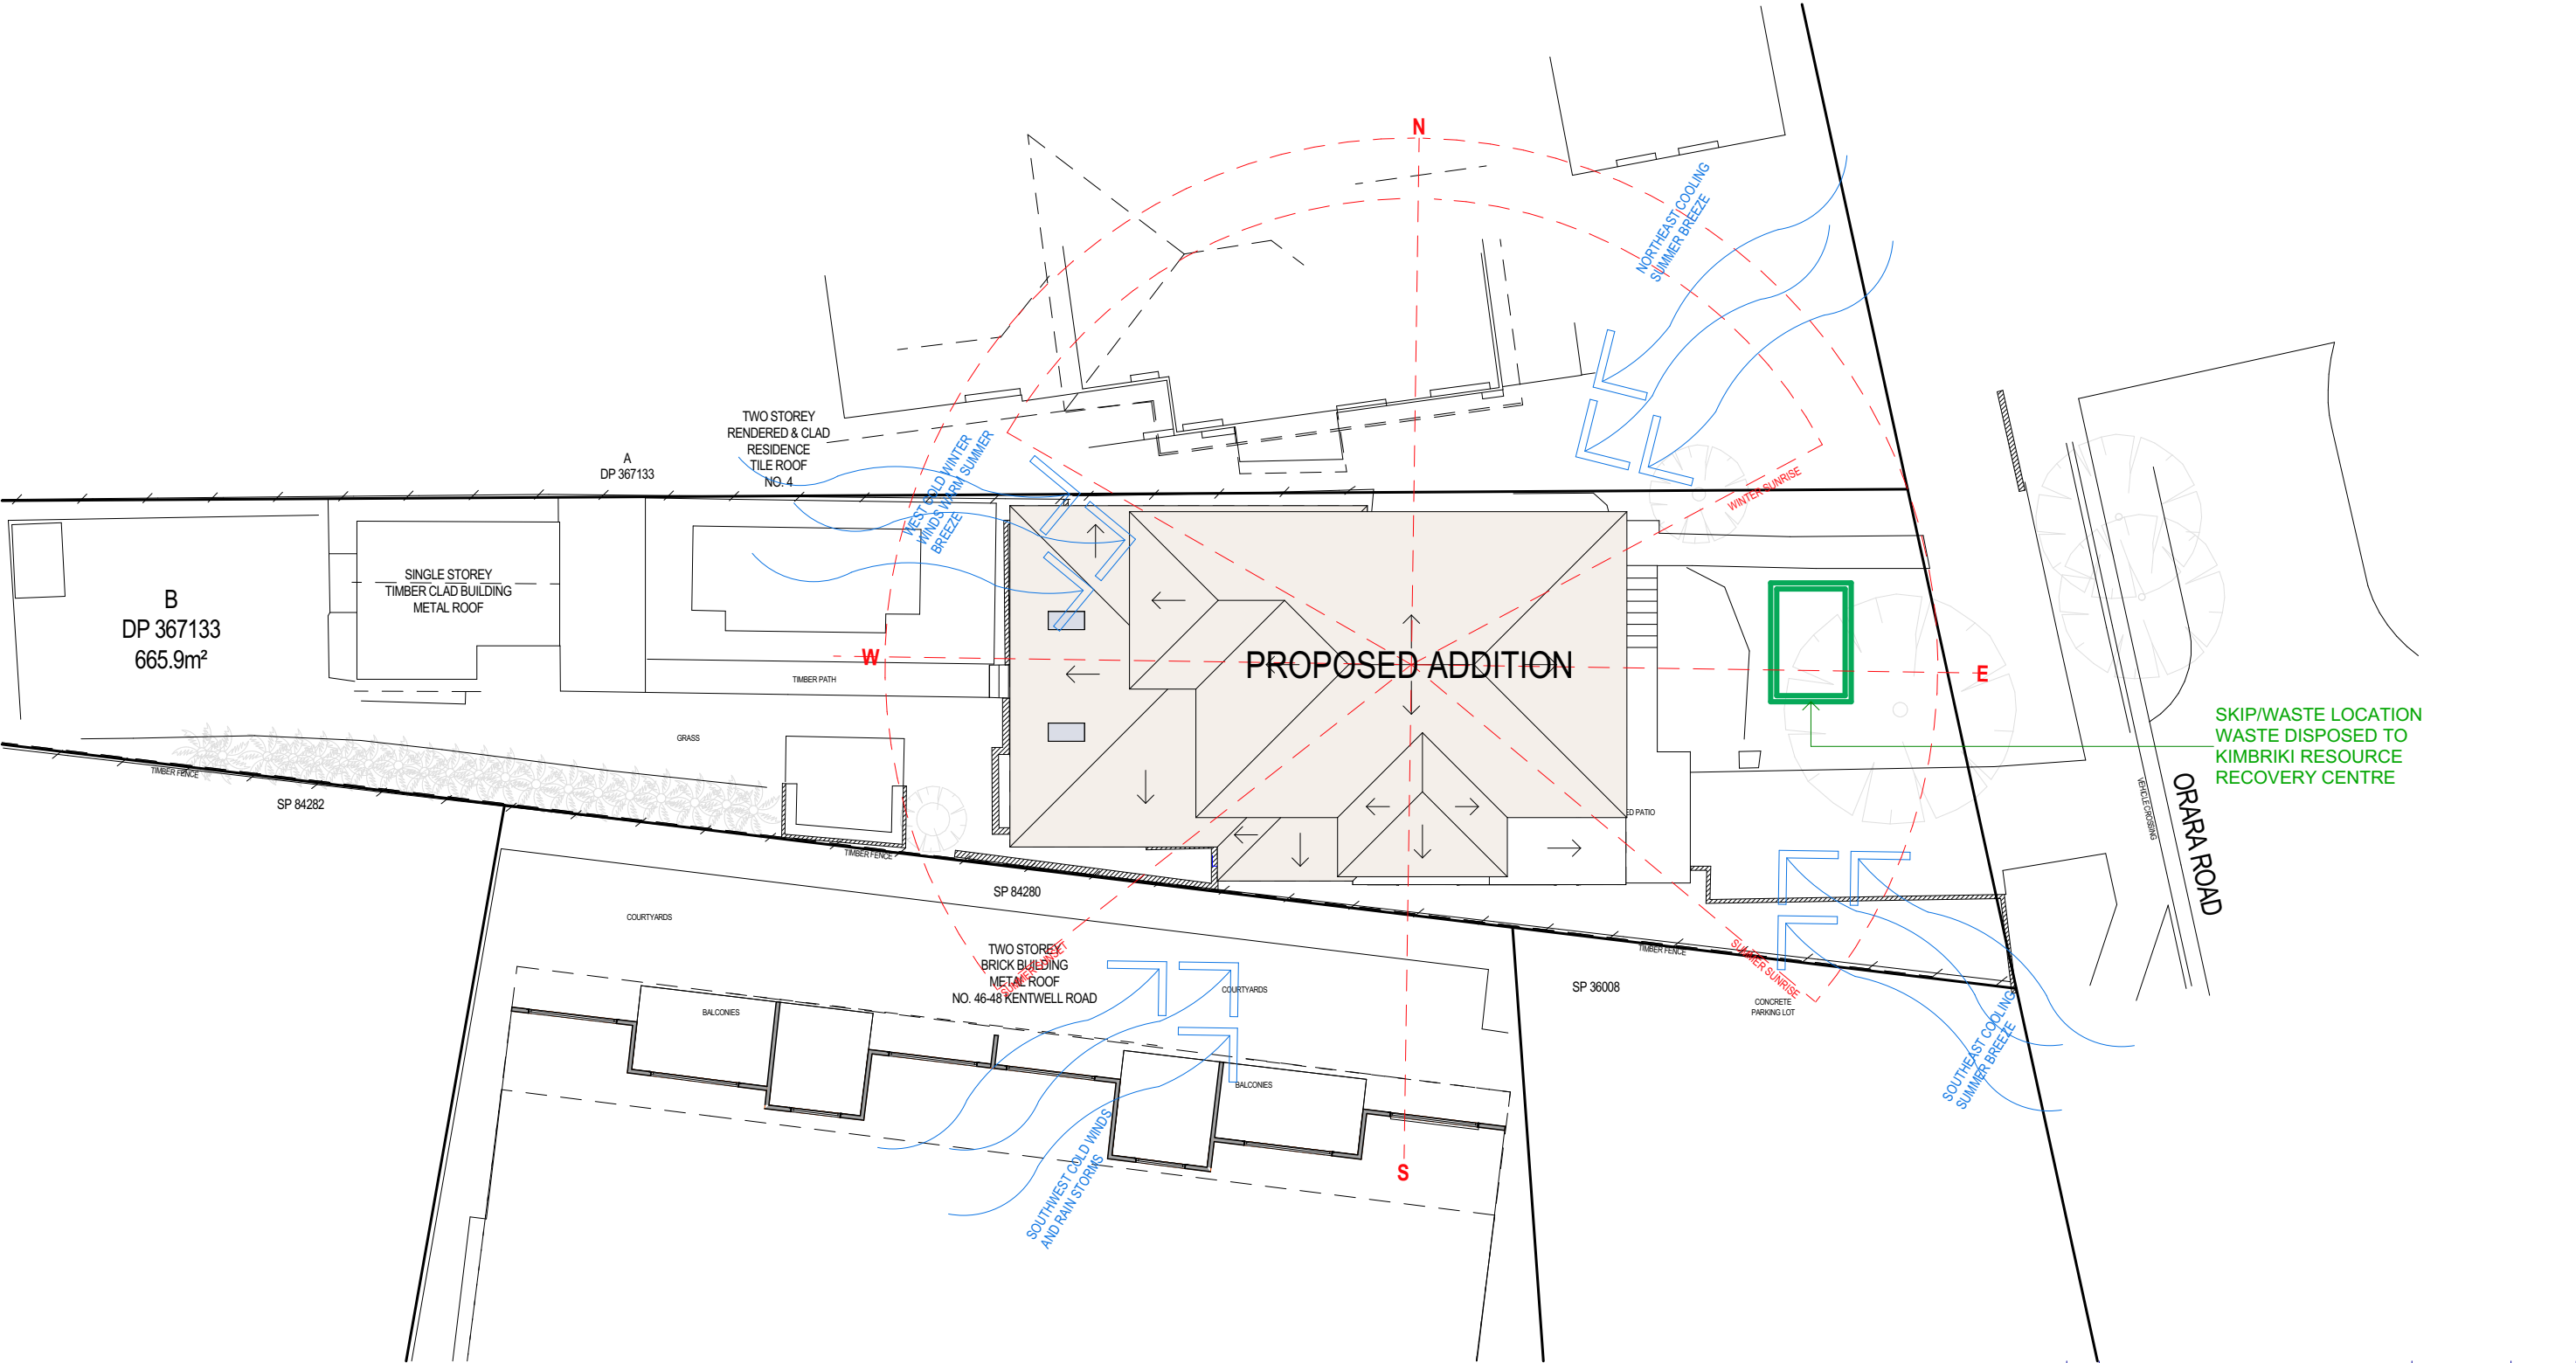



ADD-STYLE
HOME ADDITIONS
Upstairs Specialists


5/319 CONDOMINE ST MANLY VALE 2093 P: (02) 9907 9055 E: info@addstyle.com.au

Proposed Additions at:
2 Orara Road, Allambie Heights NSW 2100

DRAWING TITLE	SITE ANALYSIS AND SHADOW DIAGRAMS		DRAWING NO.	ISSUE
SCALE 1:200	DRAWN BY JH	CHECKED BY CW	4392 DA 1/4	A


A	For Council	09/04/25	JH
NO.	REVISION	DATE	BY

SHADOW DIAGRAM JUNE 21st AT 9am

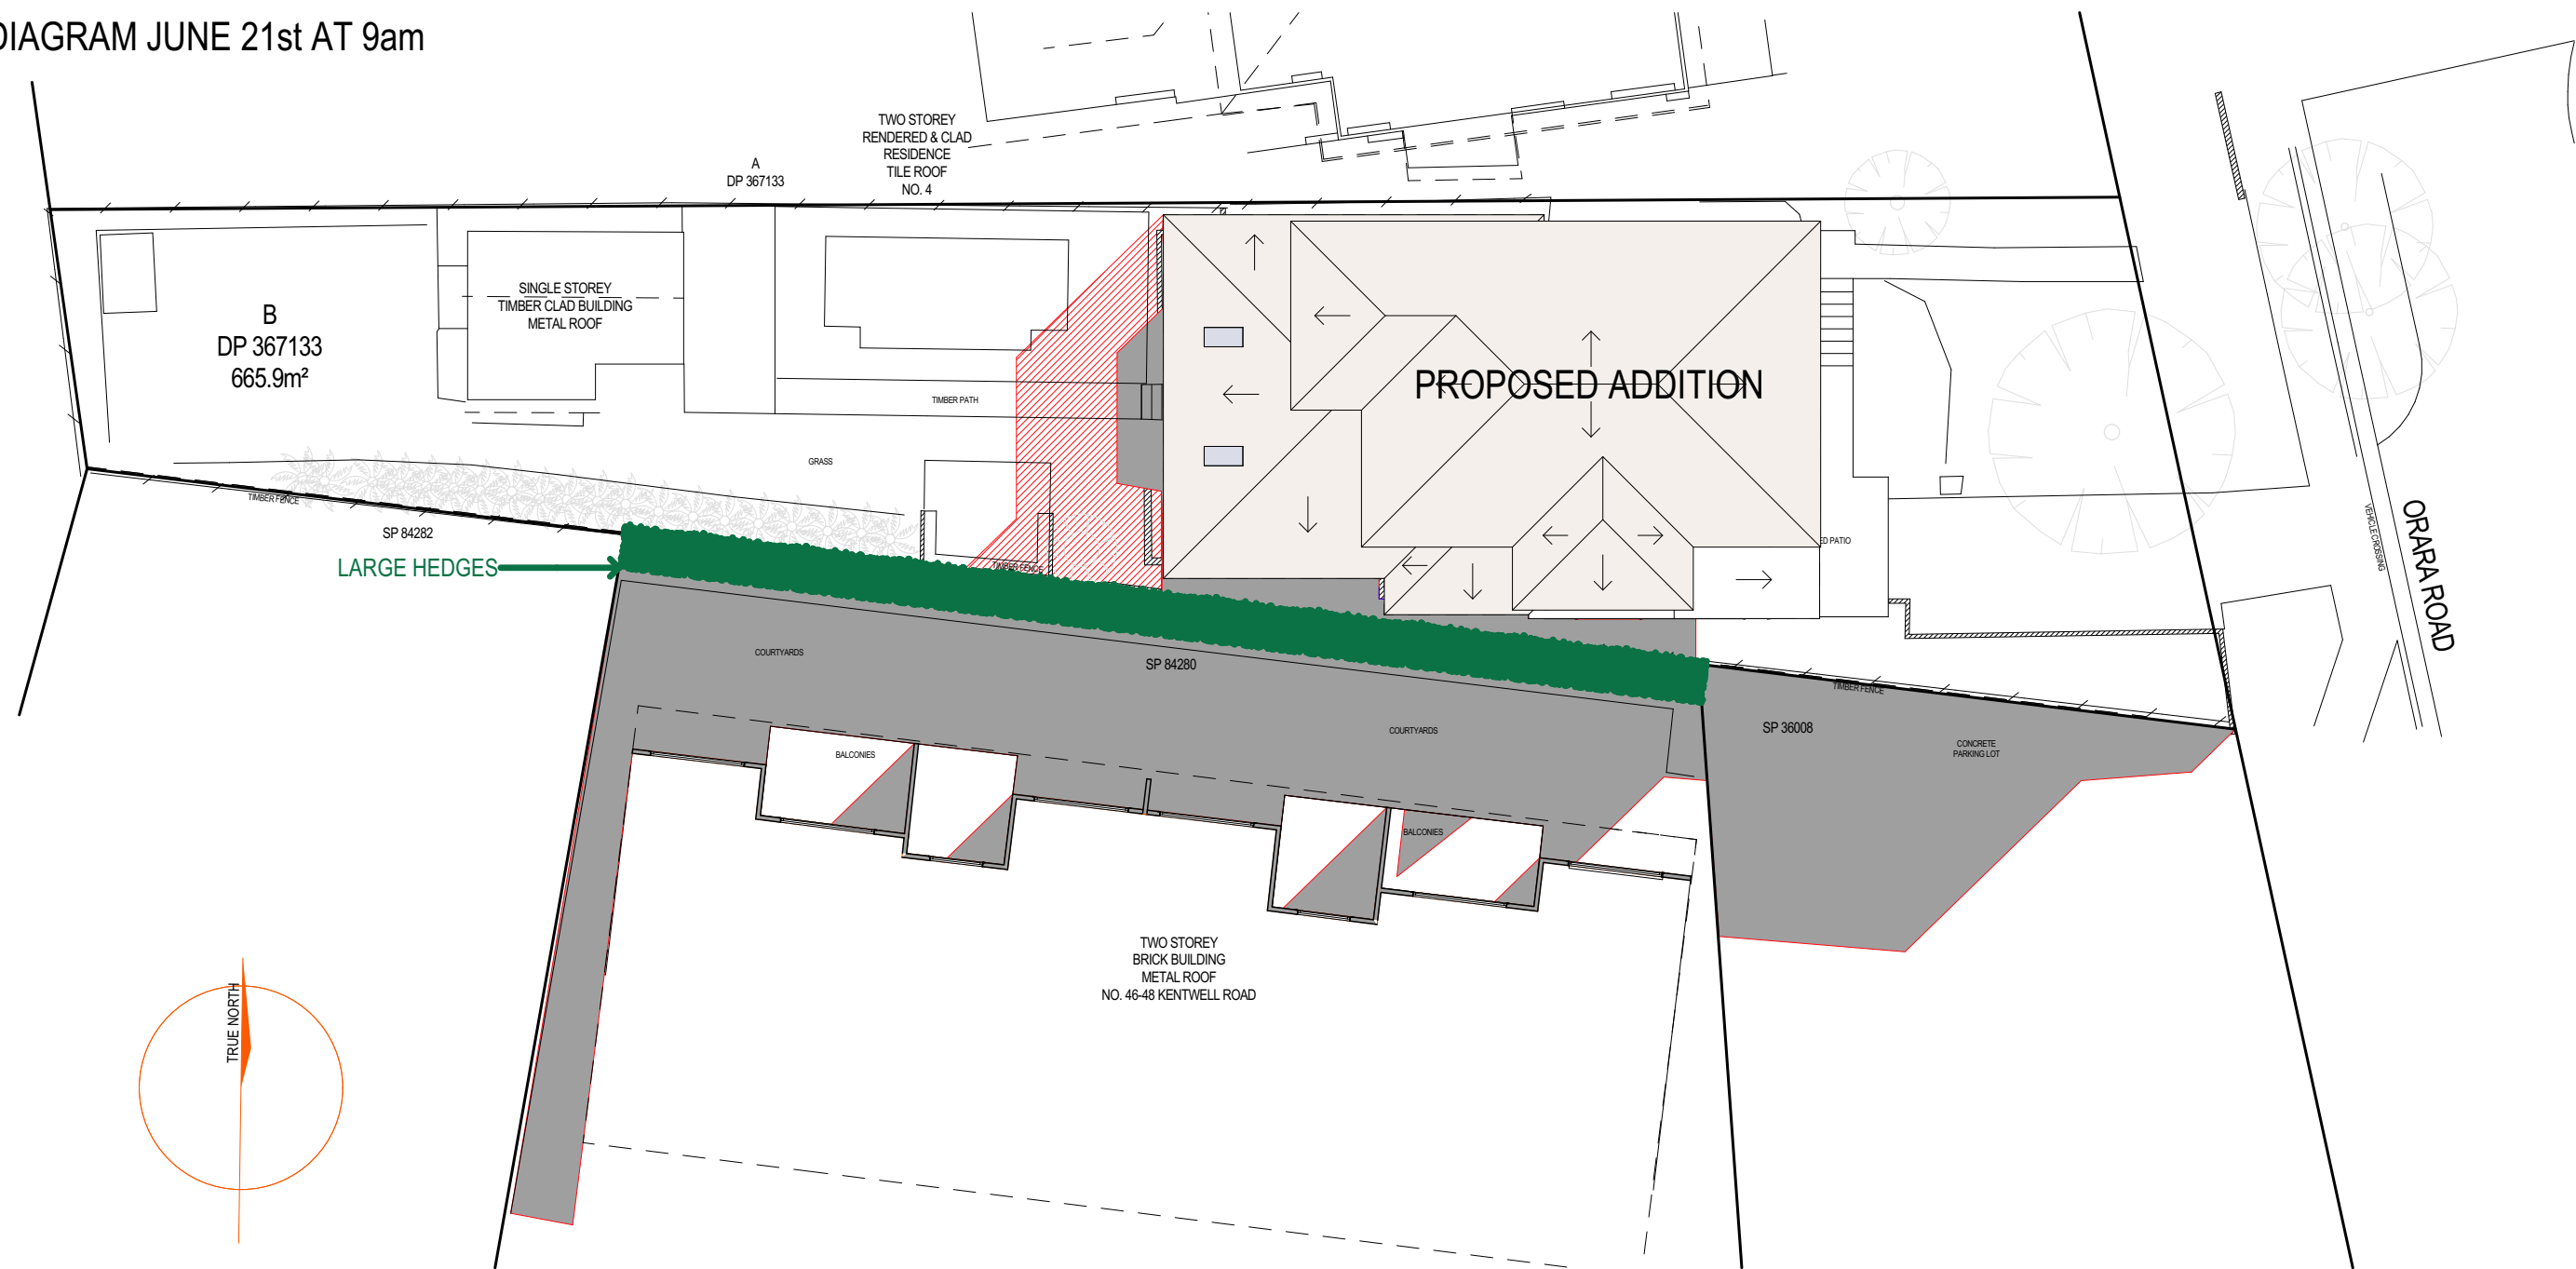

EXISTING SHADOWS

NEW SHADOWS

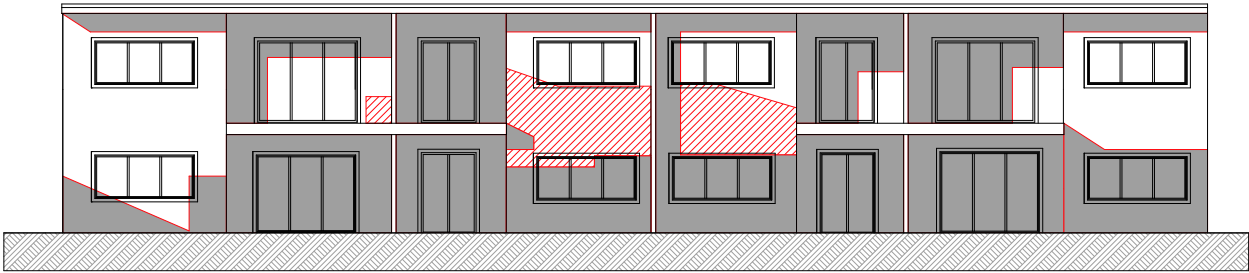

46-48 Kentwell Road at 9am



ADD-STYLE

HOME ADDITIONS

Upstairs Specialists

5/319 CONDOMINE ST MANLY VALE 2093

P: (02) 9907 9055

E: info@addstyle.com.au

Proposed Additions at:
2 Orara Road, Allambie Heights NSW 2100

DRAWING TITLE SITE ANALYSIS AND SHADOW DIAGRAMS

SCALE 1:200 DRAWN BY JH CHECKED BY CW

DRAWING NO.

4392 DA 2/4

ISSUE

A


A For Council

09/04/25 JH

NO. REVISION


DATE BY

SHADOW DIAGRAM JUNE 21st AT 12pm

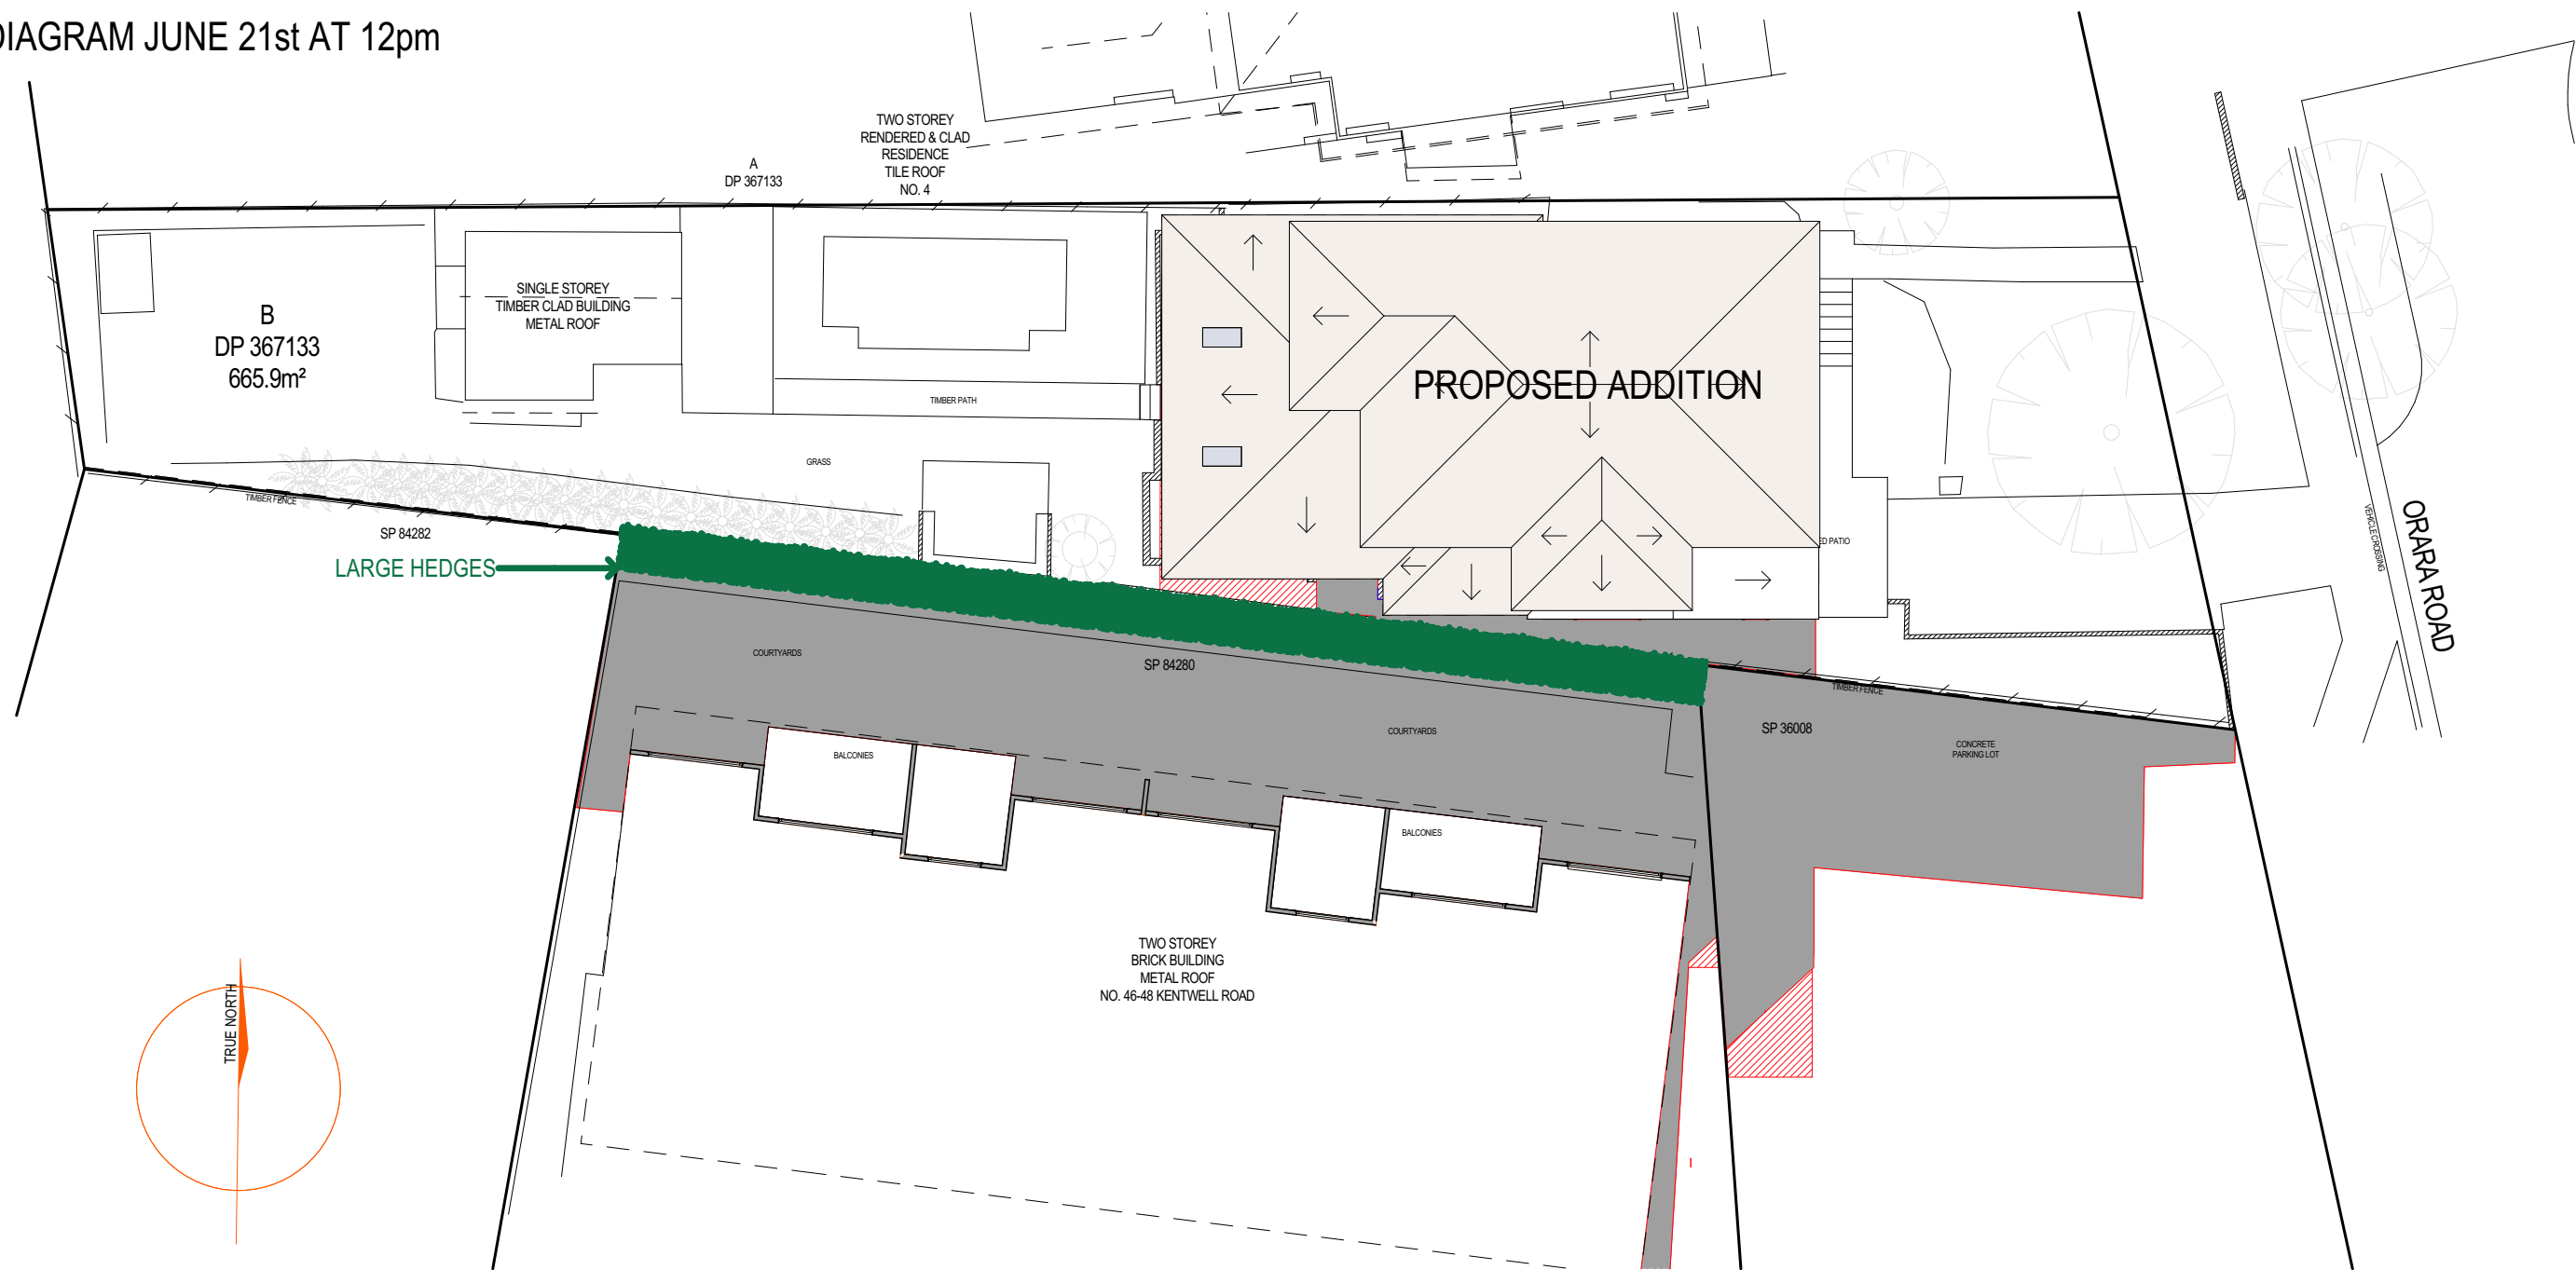

EXISTING SHADOWS

NEW SHADOWS

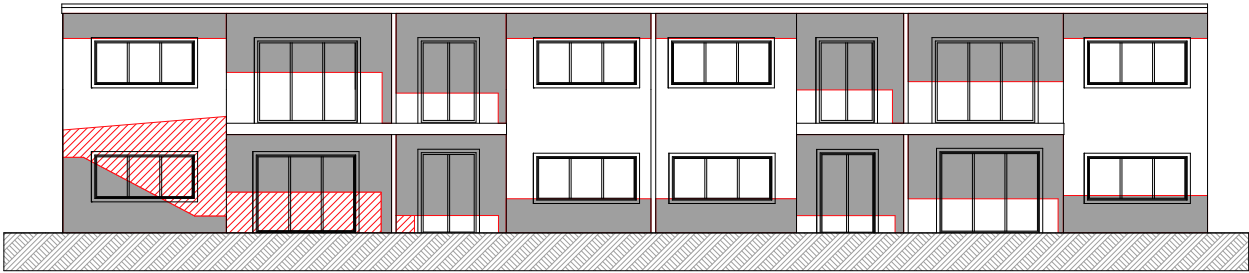

46-48 Kentwell Road at 12pm



ADD-STYLE

HOME ADDITIONS

Upstairs Specialists


5/319 CONDOMINE ST MANLY VALE 2093

P: (02) 9907 9055

E: info@addstyle.com.au


Proposed Additions at: 2 Orara Road, Allambie Heights NSW 2100		DRAWING TITLE	SITE ANALYSIS AND SHADOW DIAGRAMS		DRAWING NO.	ISSUE			
		SCALE 1:200	DRAWN BY JH	CHECKED BY CW	4392 DA 3/4	A			
							A	For Council	09/04/25
							NO.	REVISION	DATE
									BY

SHADOW DIAGRAM JUNE 21st AT 3pm

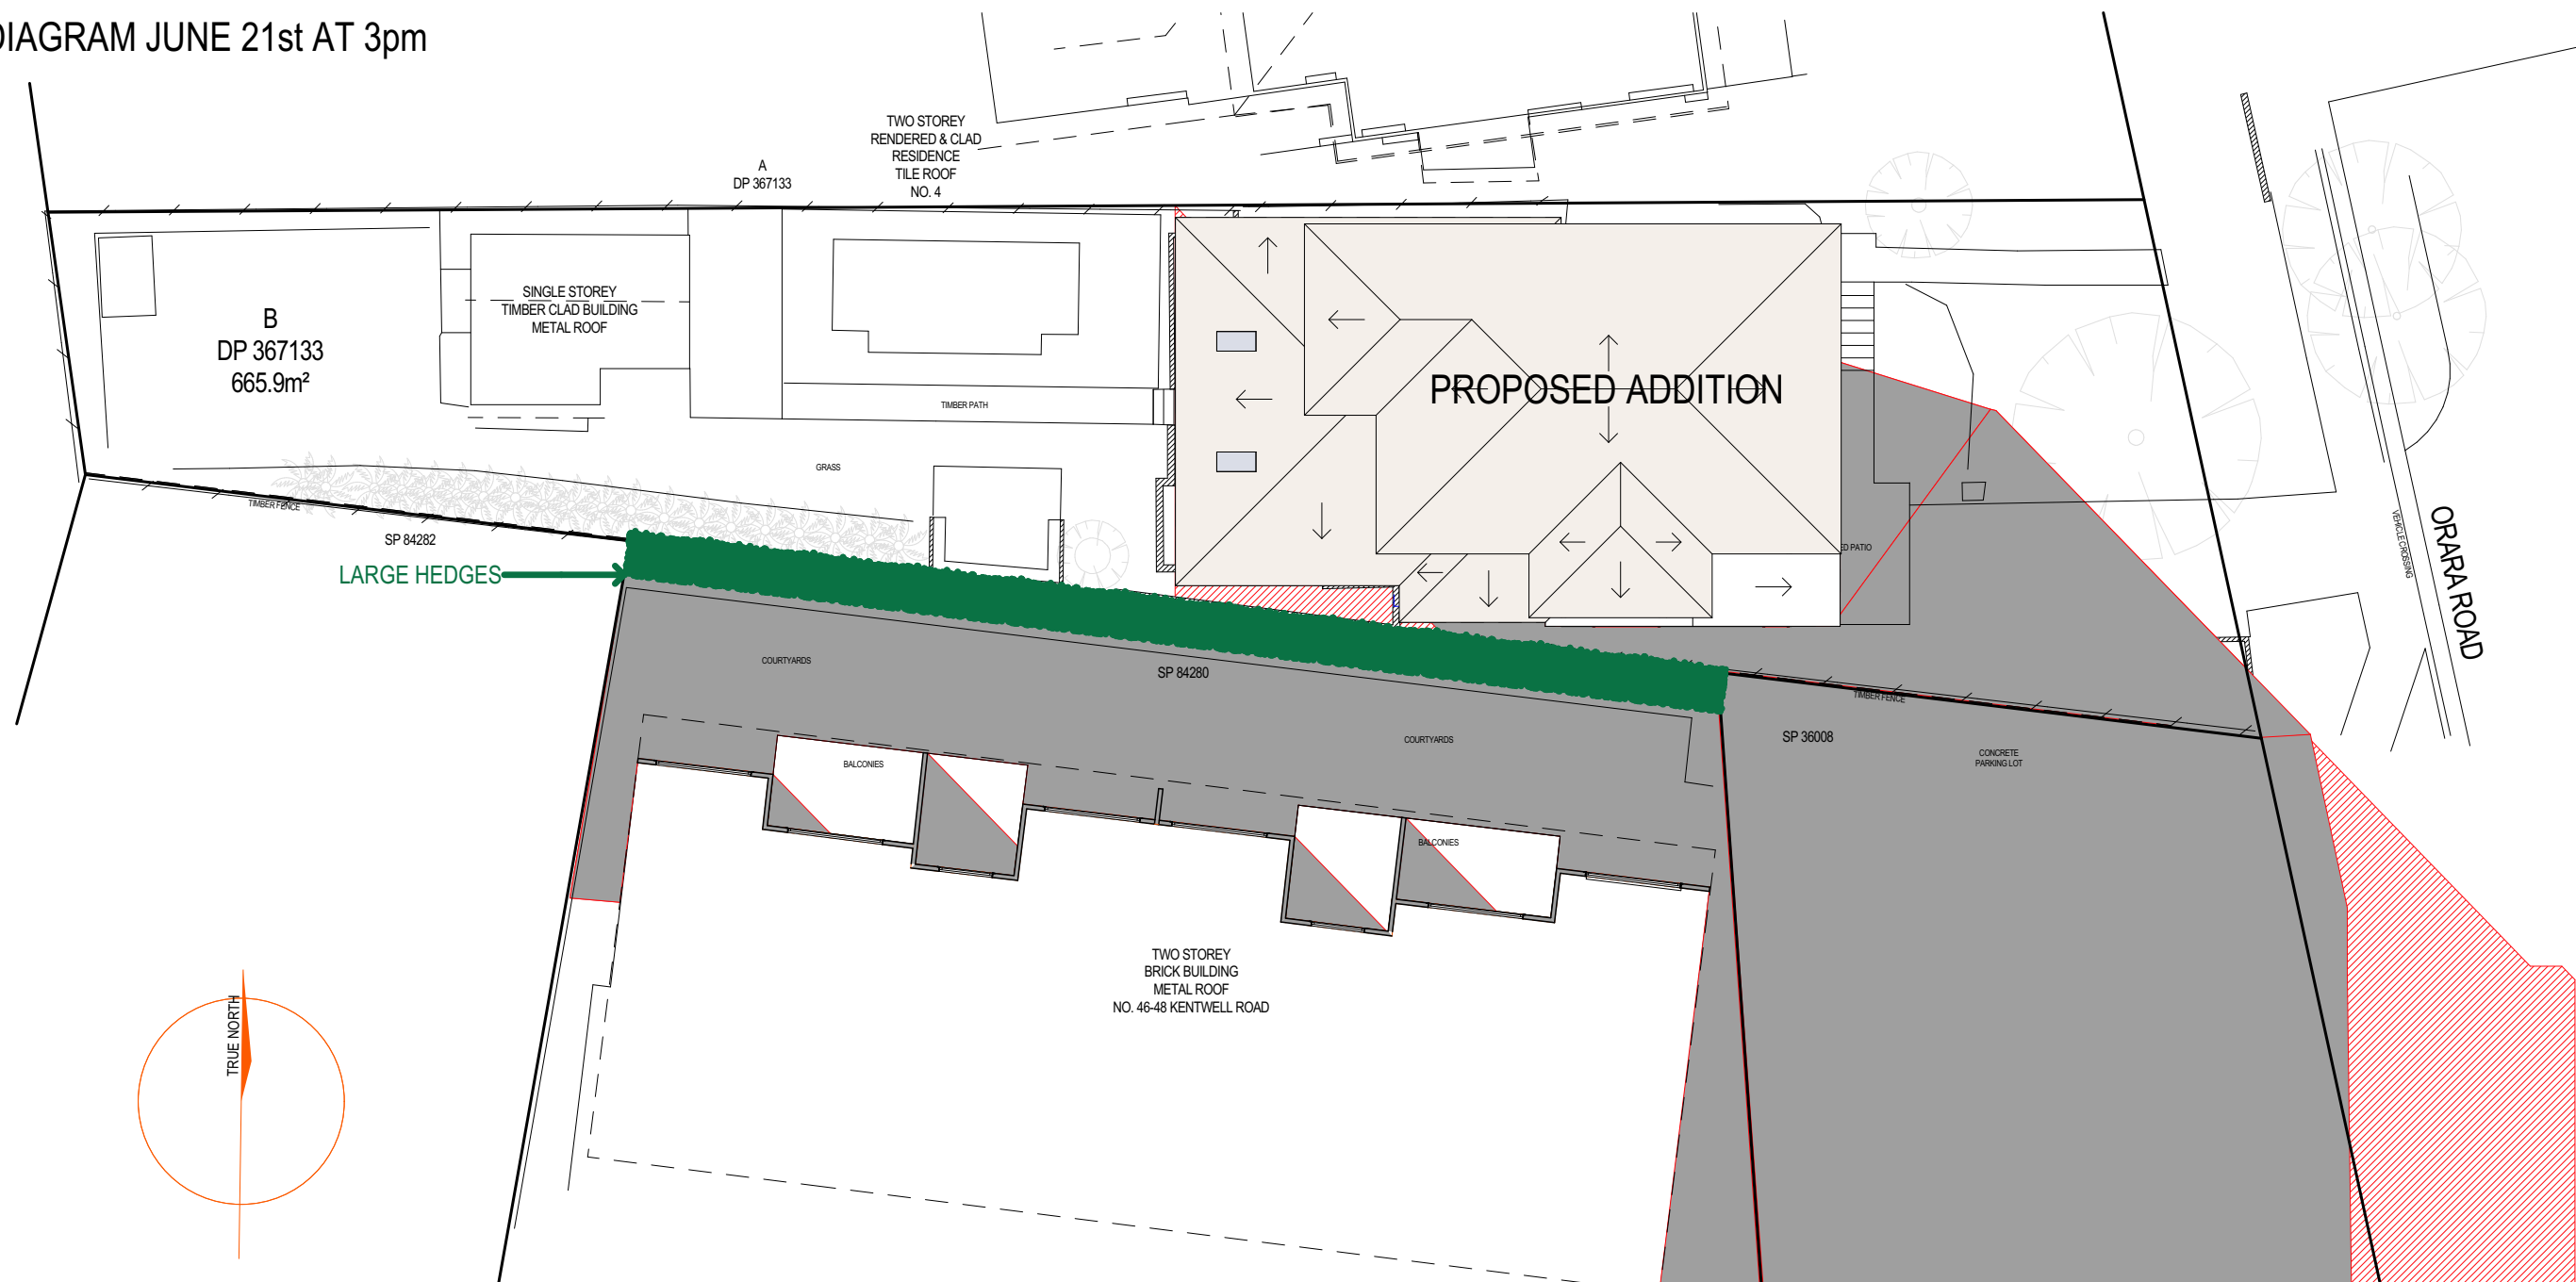

EXISTING SHADOWS

NEW SHADOWS

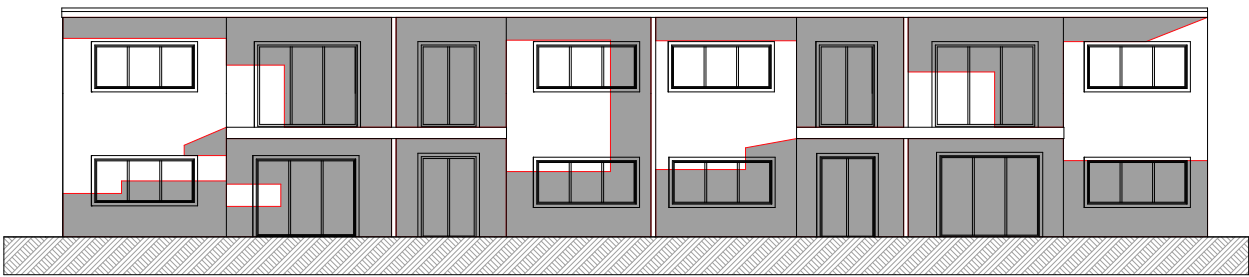

46-48 Kentwell Road at 3pm



ADD-STYLE

HOME ADDITIONS

Upstairs Specialists

5/319 CONDOMINE ST MANLY VALE 2093

P: (02) 9907 9055

E: info@addstyle.com.au

Proposed Additions at: 2 Orara Road, Allambie Heights NSW 2100	DRAWING TITLE	SITE ANALYSIS AND SHADOW DIAGRAMS		DRAWING NO.	ISSUE				
	SCALE	1:200	DRAWN BY	JH	CHECKED BY	CW	4392 DA	4/4	A
						A	For Council	09/04/25	JH
	NO.	REVISION		DATE	BY				