



Planting Plan
1:100@A1 1:200@A3. Do not scale off plan

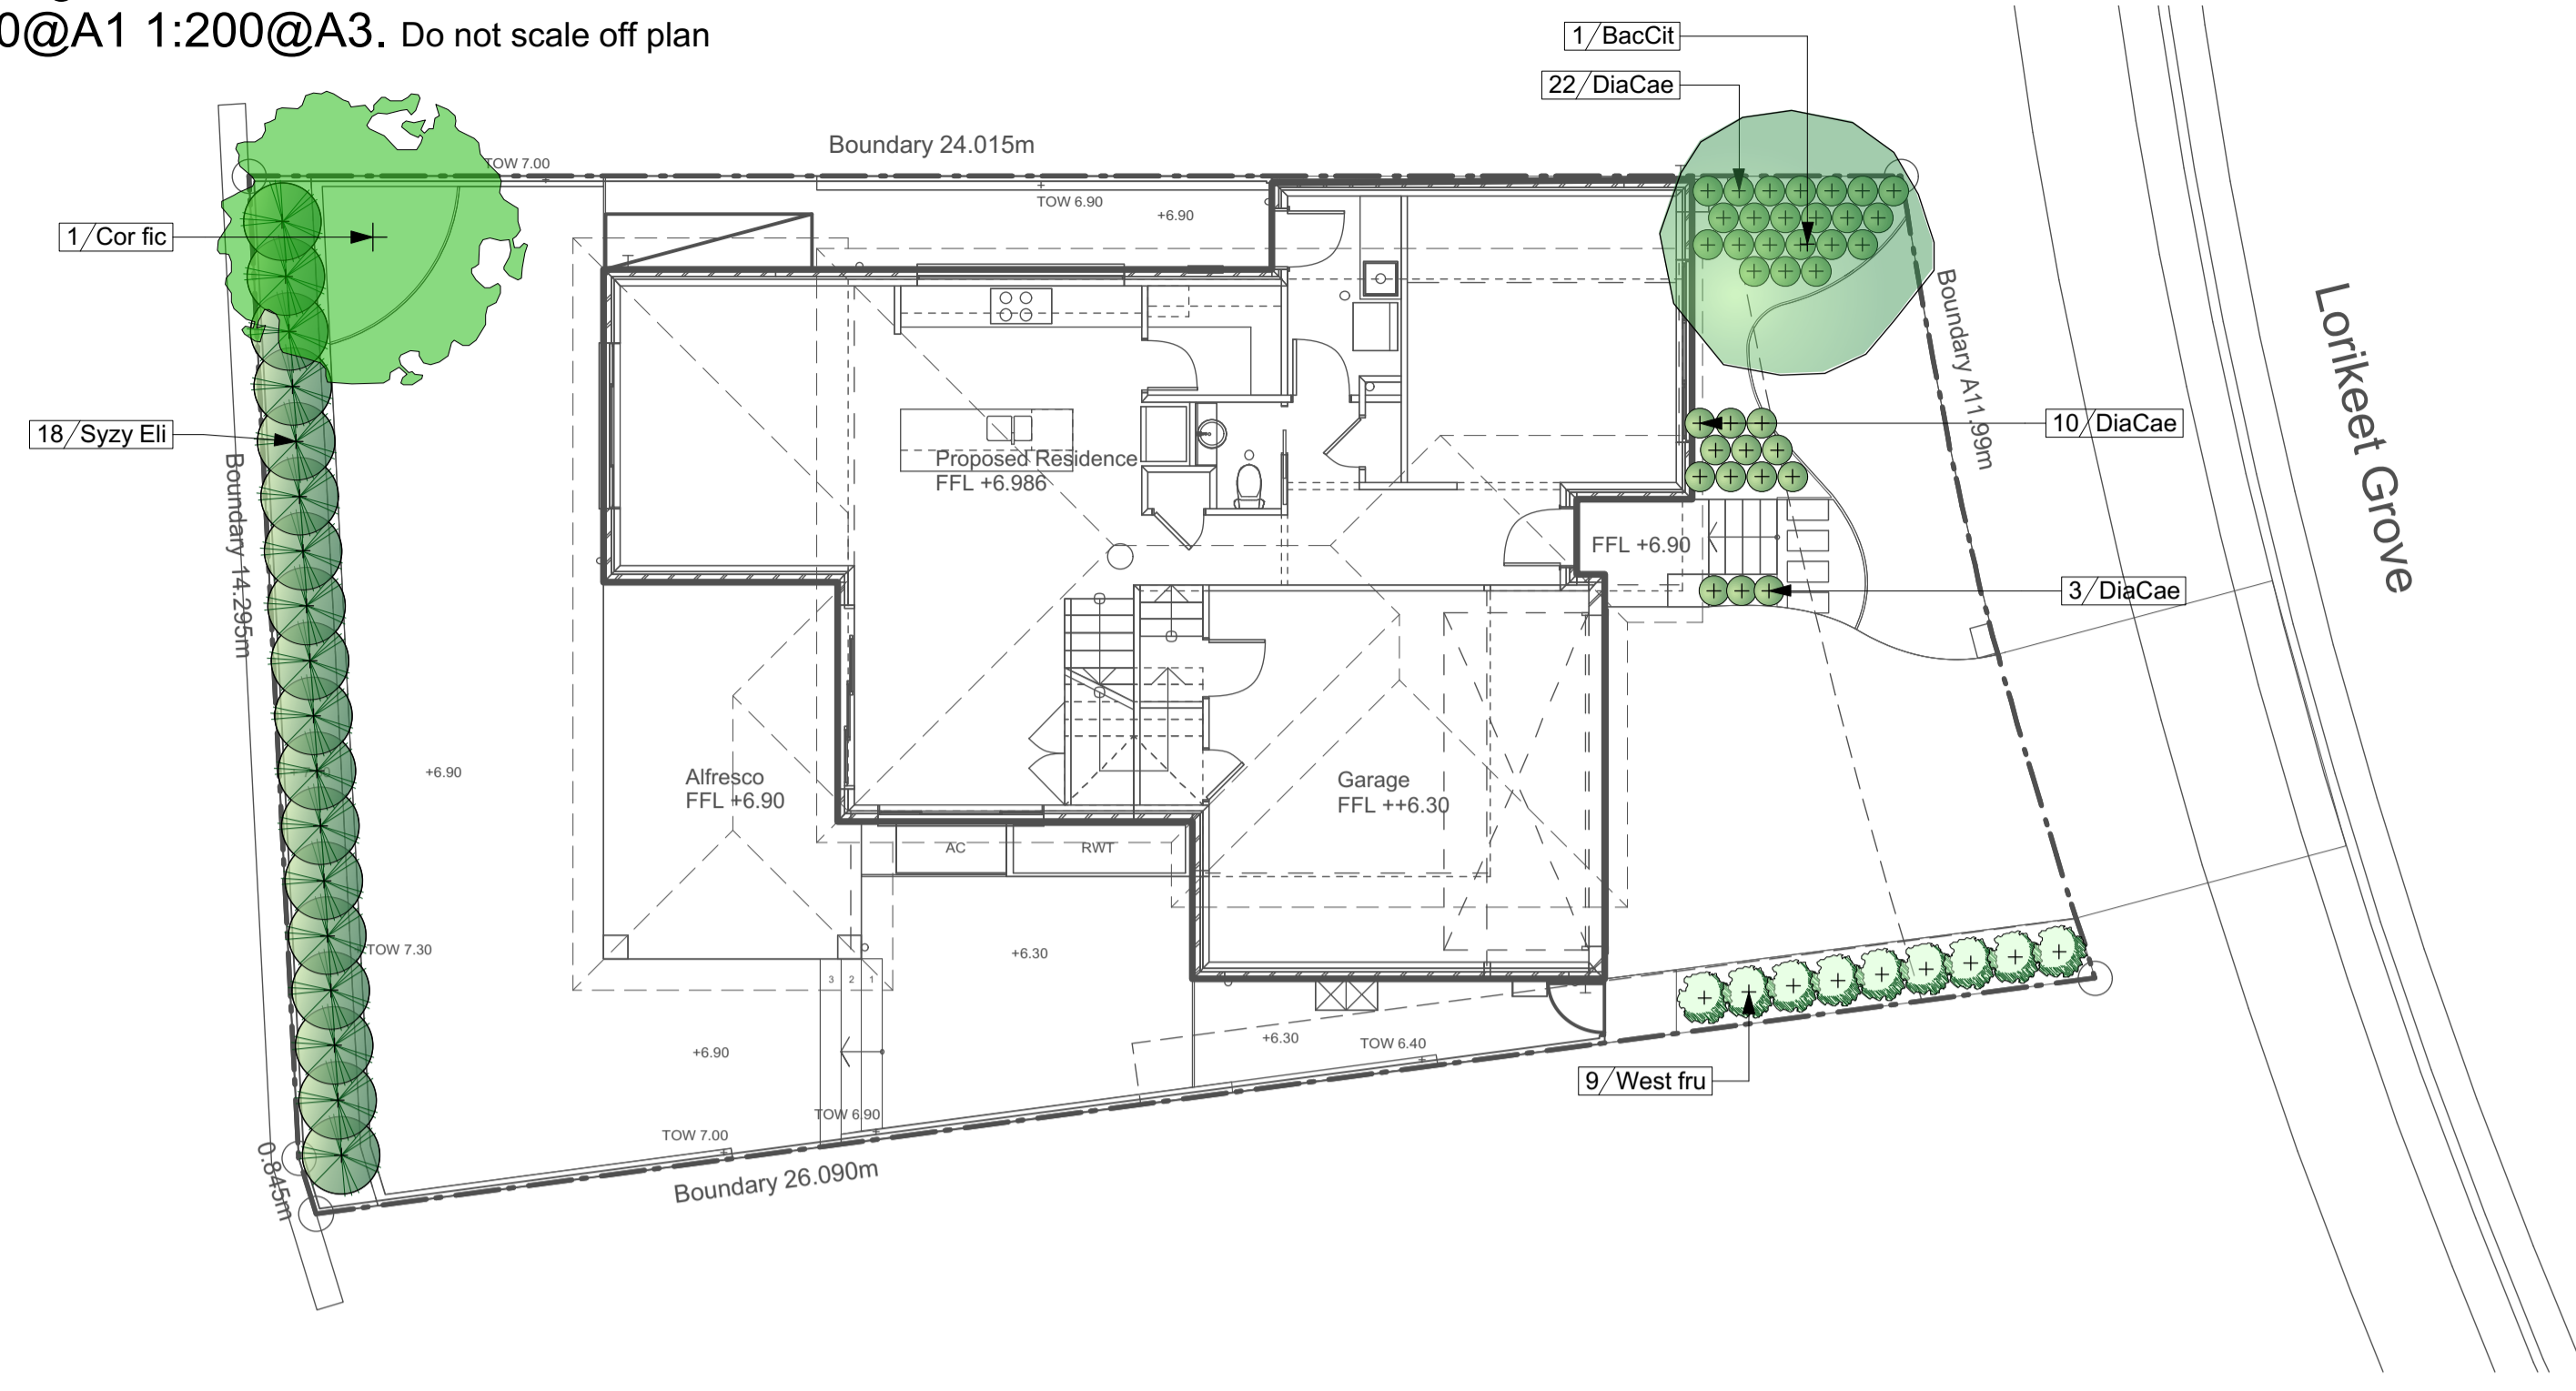

Areas Plan
1:100@A1 1:200@A3. Do not scale off plan

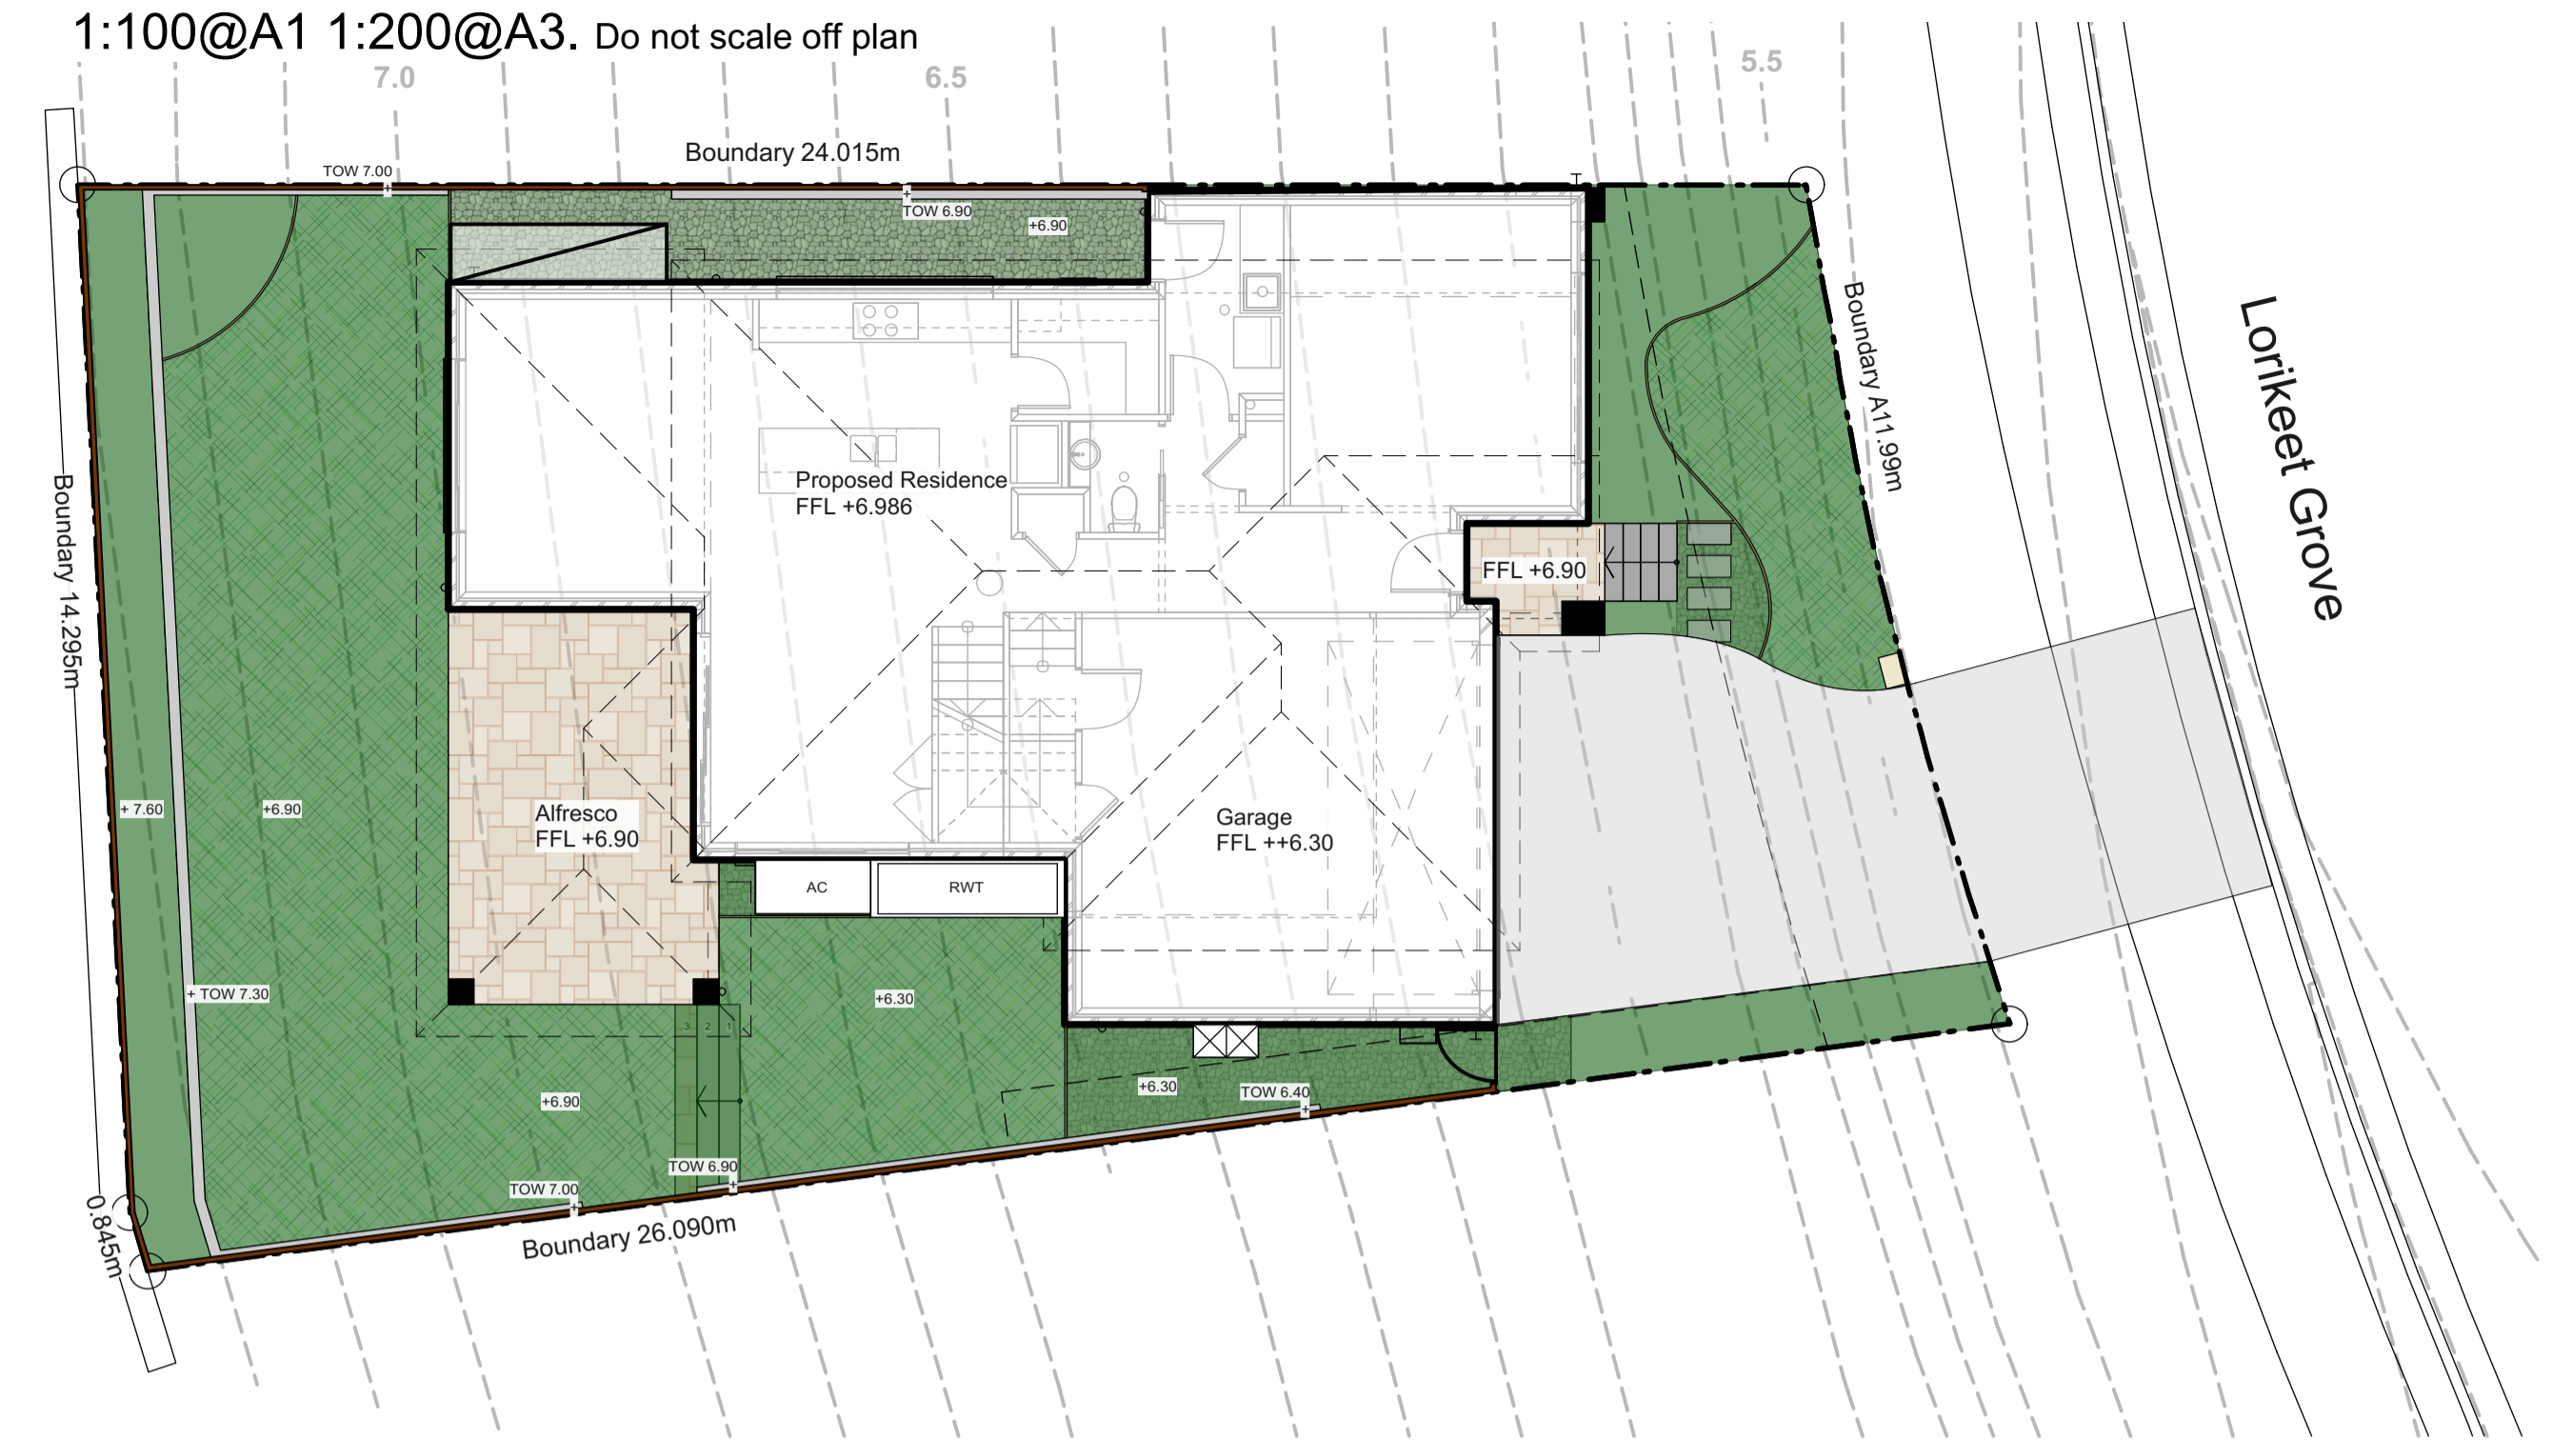

Backhousia citriodora



Corymbia ficifolia



Dianella caerulea



Syzygium 'Elite'



Westringia fruticosa

AREA CALCULATION		
	AREA (m2)	PERCENTAGE
Site	336,10	
Landscape total as per DCP	152,63	45,41%

ID	Quantity	Latin Name	Common Name	Plantlist Name	Scheduled Size	Mature Height	Mature Spread
BacCit	1	Backhousia citriodora	Lemon Scented Myrtle	B. citriodora	25lt	8 - 10m	6 - 10m
Cor fic	1	Corymbia ficifolia	Red flowering gum	Corymbia ficifolia	45lt	6 - 8m	3 - 5m
DiaCae	35	Dianella caerulea	Paroo Lily, Blue Flax-lily	Dianella caerulea	150mm	0.45 - 0.6m	0.3 - 0.6m
Szyz Eli	18	Syzygium 'Elite'	Lilly Pilly	Syzygium Eli	200mm	3 - 5m	2 - 3m
West fru	9	Westringia fruticosa	Coastal Rosemary	Wes fru	150mm	0.9 - 1.5m	0.9 - 1.2m

Notes:
 >Do not scale off plan.
 >Contractors to check all measurements onsite before quoting or commencing work.
 >If abnormalities arise, contact the Landscape Architect.
 >This design is copyright and is not to be reproduced in anyway without written consent of Jamie King Landscape Architect

ISSUE	DATE	REVISION
C	28/4/20	Issue C for DA
B	24/04/20	Issue B for DA
A	21/04/20	Issue for review



JAMIE KING
 LANDSCAPE ARCHITECT
 DESIGN ● APPROVE ● MANAGE

PROJECT	DATE	REVISION	PROJECT #
75 Lorikeet Grove, Warriewood			2075
CLIENT	DATE #	See above	DWG #
Grounds	SCALE @ A1	See Plan	Sht-102
DWG	DRAWN	SA	
Planting Plan	CHKD	JK	REVISION C

Jamie King Landscape Architect
 84 Palmgrove Rd, Avalon, NSW, 2107 T: 0421 517 991 E: jamie@jamielandscape.com.au
 W: www.jamieking.com.au E: jamie@jamielandscape.com.au