


1  
DA SK 65

EXISTING ELEVATIONAL SHADOW 3PM 23 JUNE

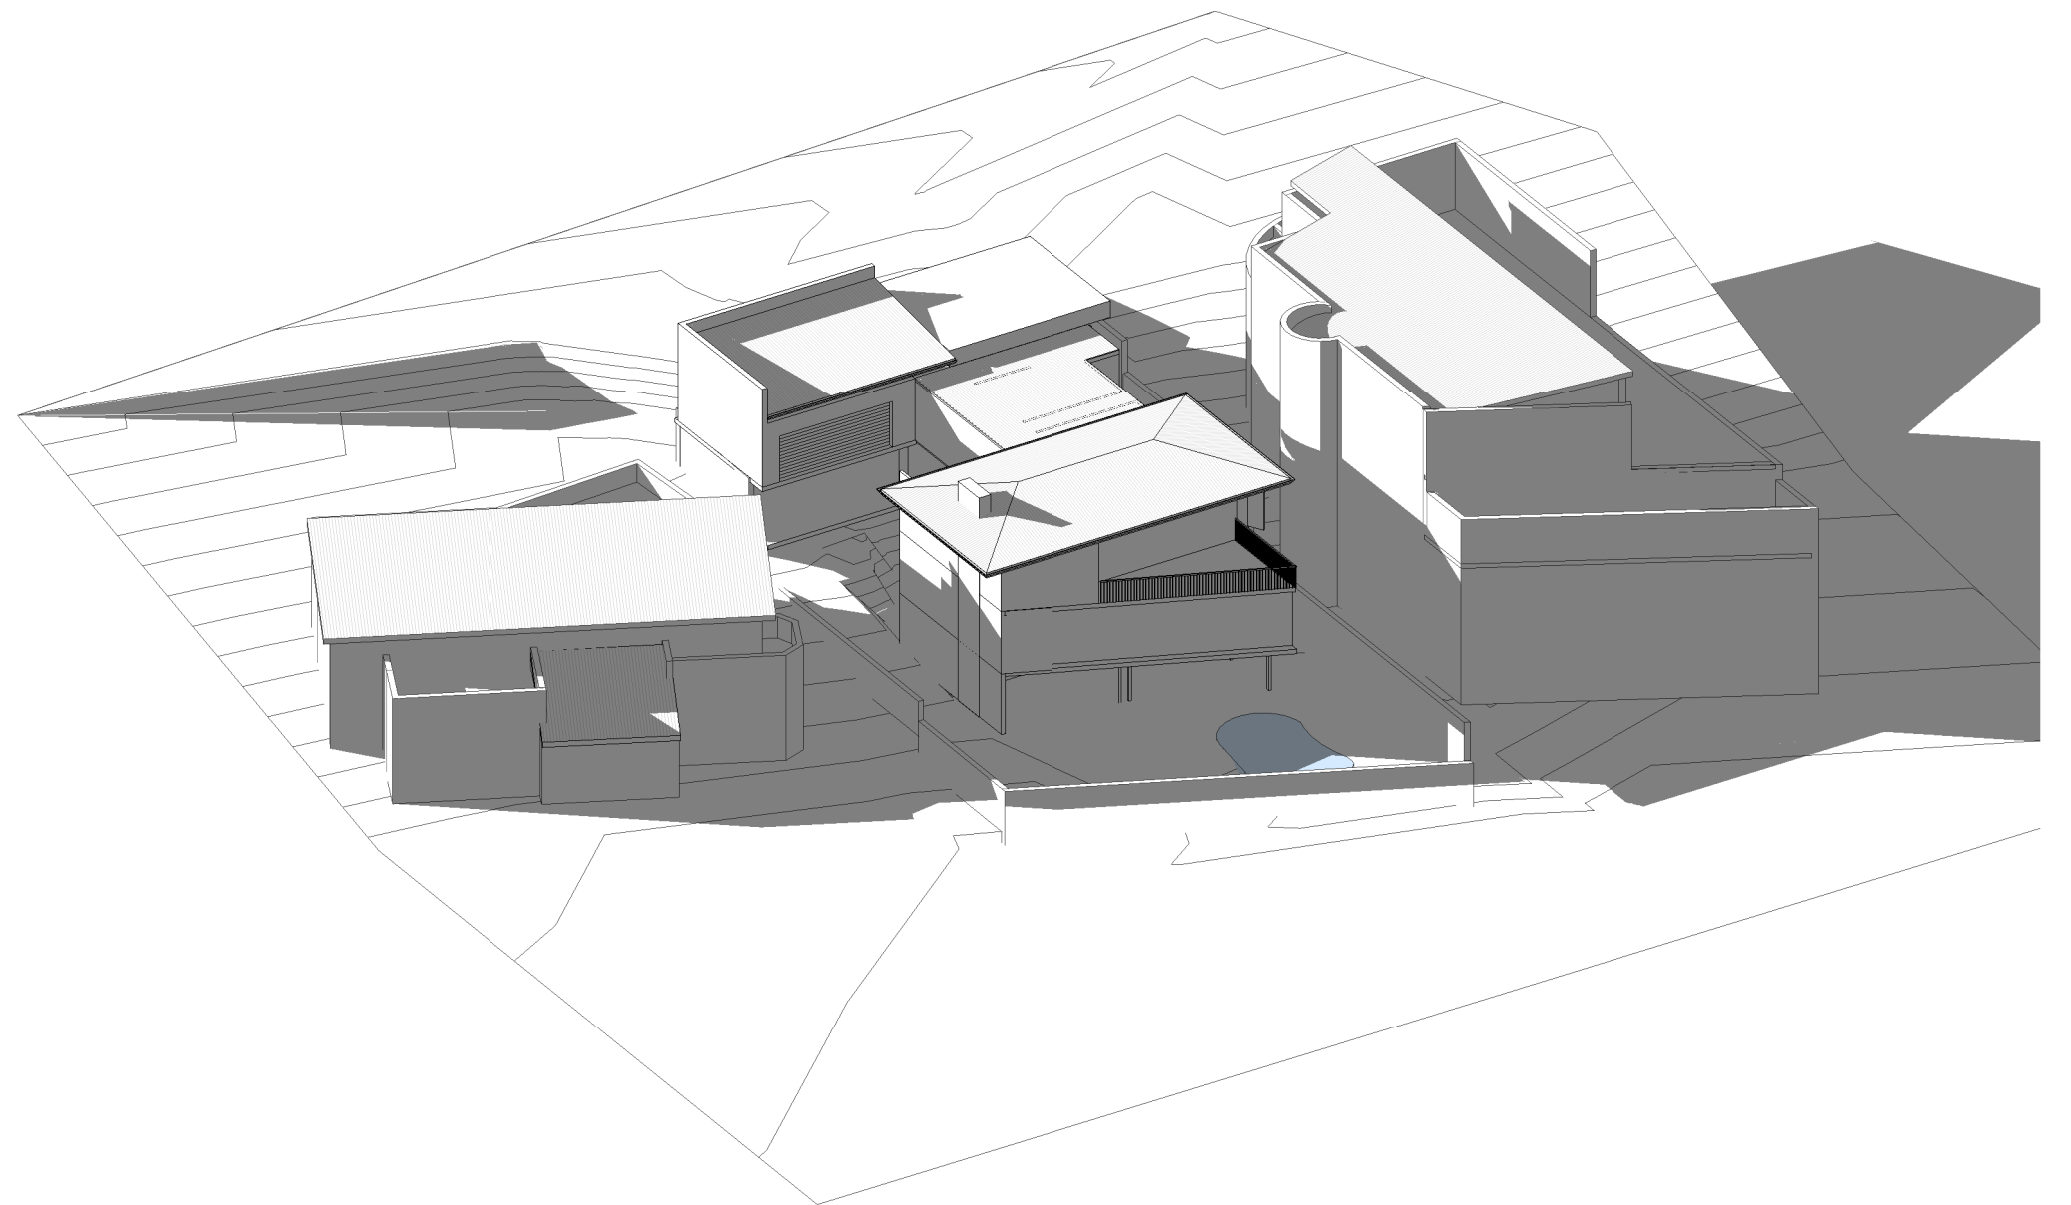

2  
DA SK 68


PROPOSED ELEVATIONAL SHADOW 3PM 23 JUNE

ARCHITECT: WENDY LEWIN FRAIA nsw, m 4303  
176A RAGLAN ST, MOSMAN 2088  
E: wlewin@ozemail.com.au M: +61 414312431


issue	amendment	date
B	ISSUE FOR DA	19.12.2020

project
PROPOSED NEW HOUSE @ 91 LAUDERDALE AVENUE, FAIRLIGHT, NSW
client
LIZ AND PETER SKERRETT


drawing		drawing no.
ELEVATIONAL SHADOW DIAGRAMS		
project no.		DA SK 65
drawn DC	scale @ A2	
date 19.12.2020	issue / B	

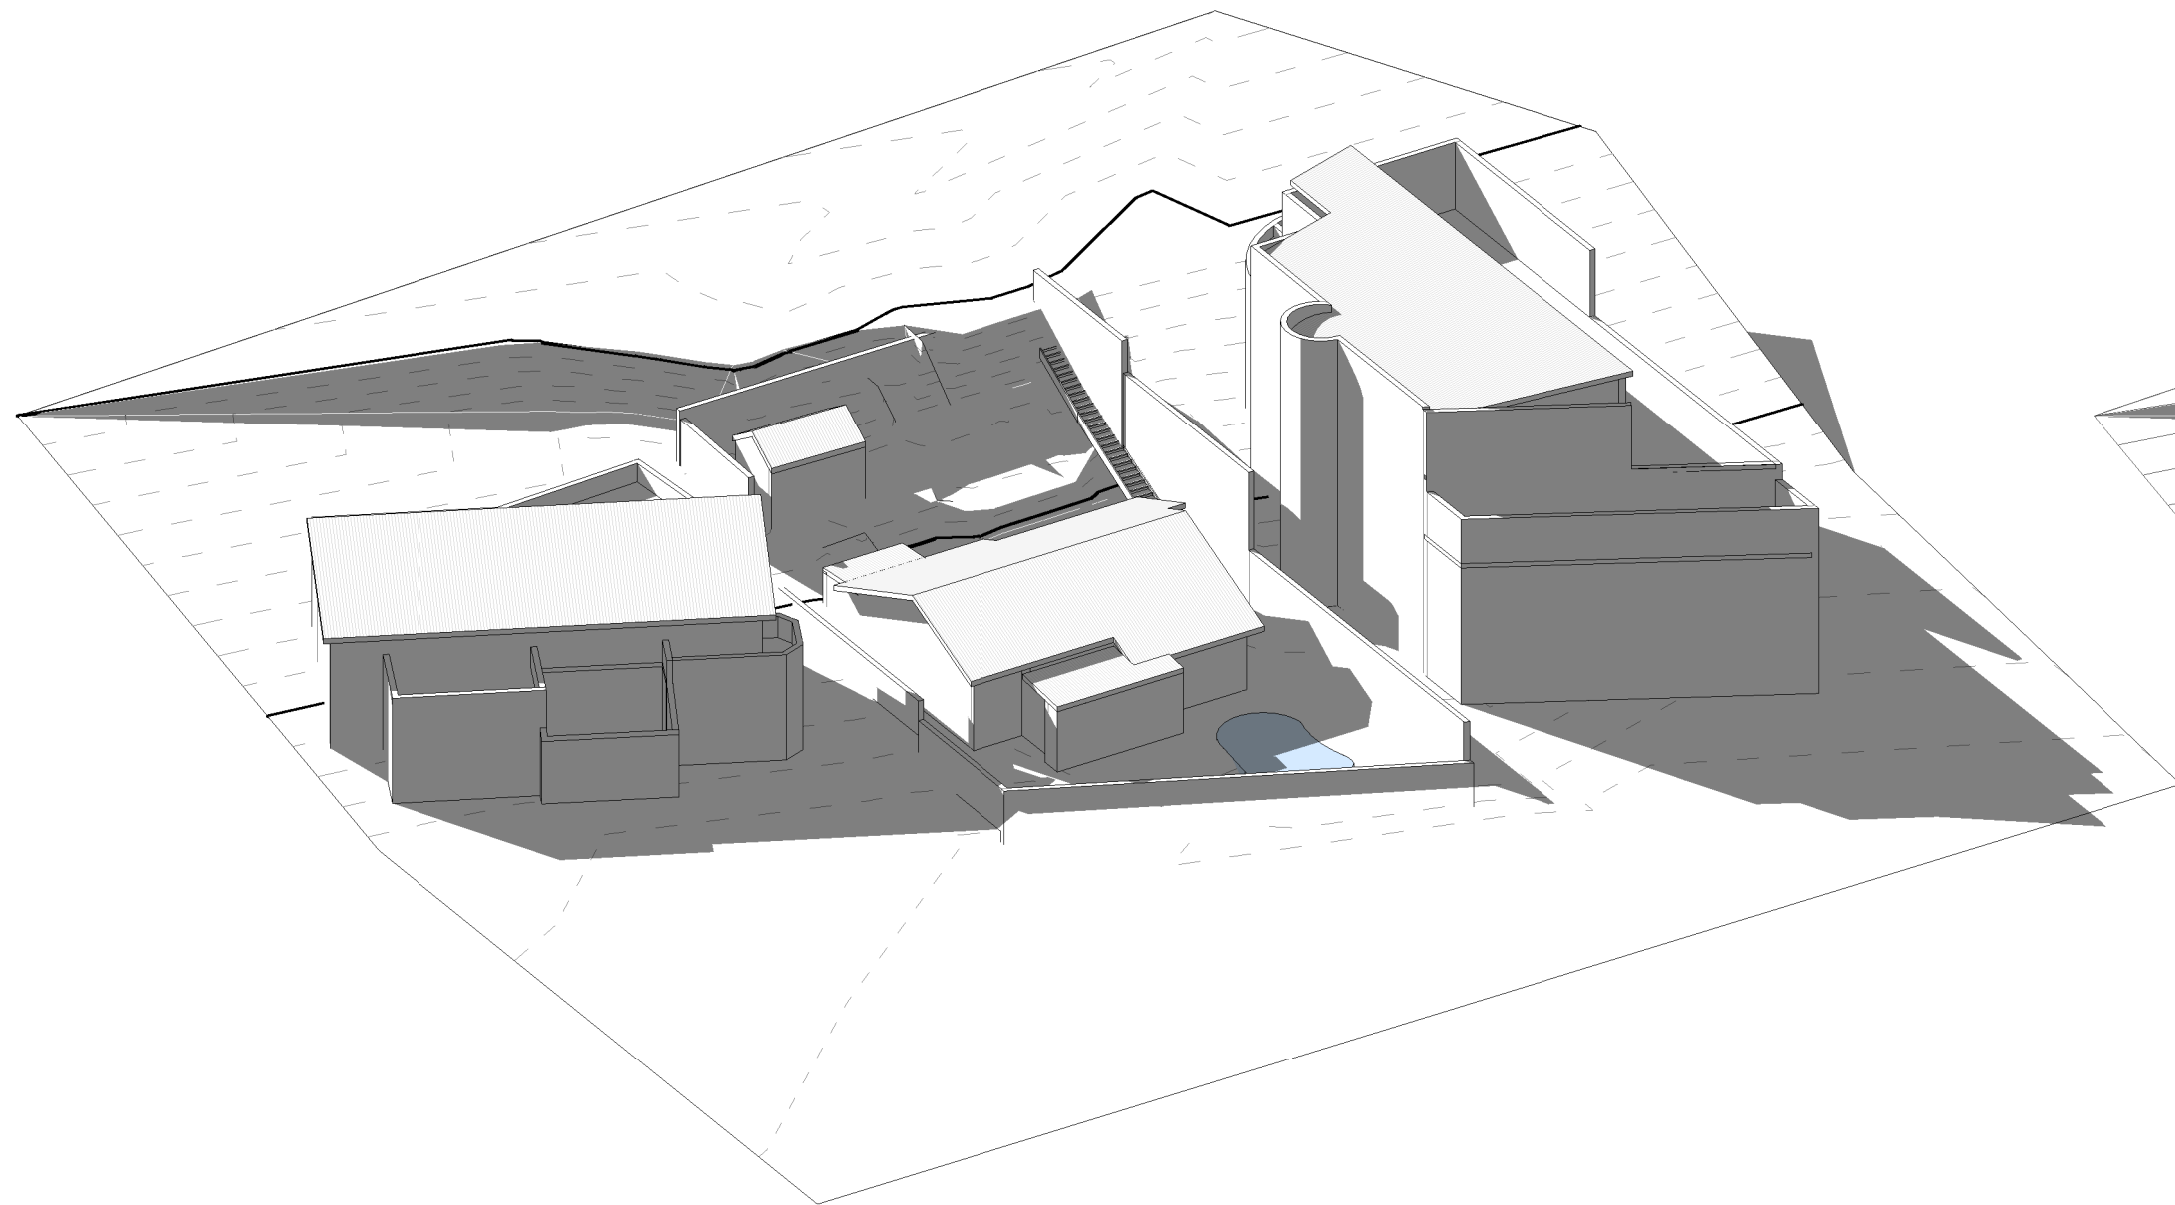


1 EXISTING ELEVATIONAL SHADOW 1PM 23 JUNE

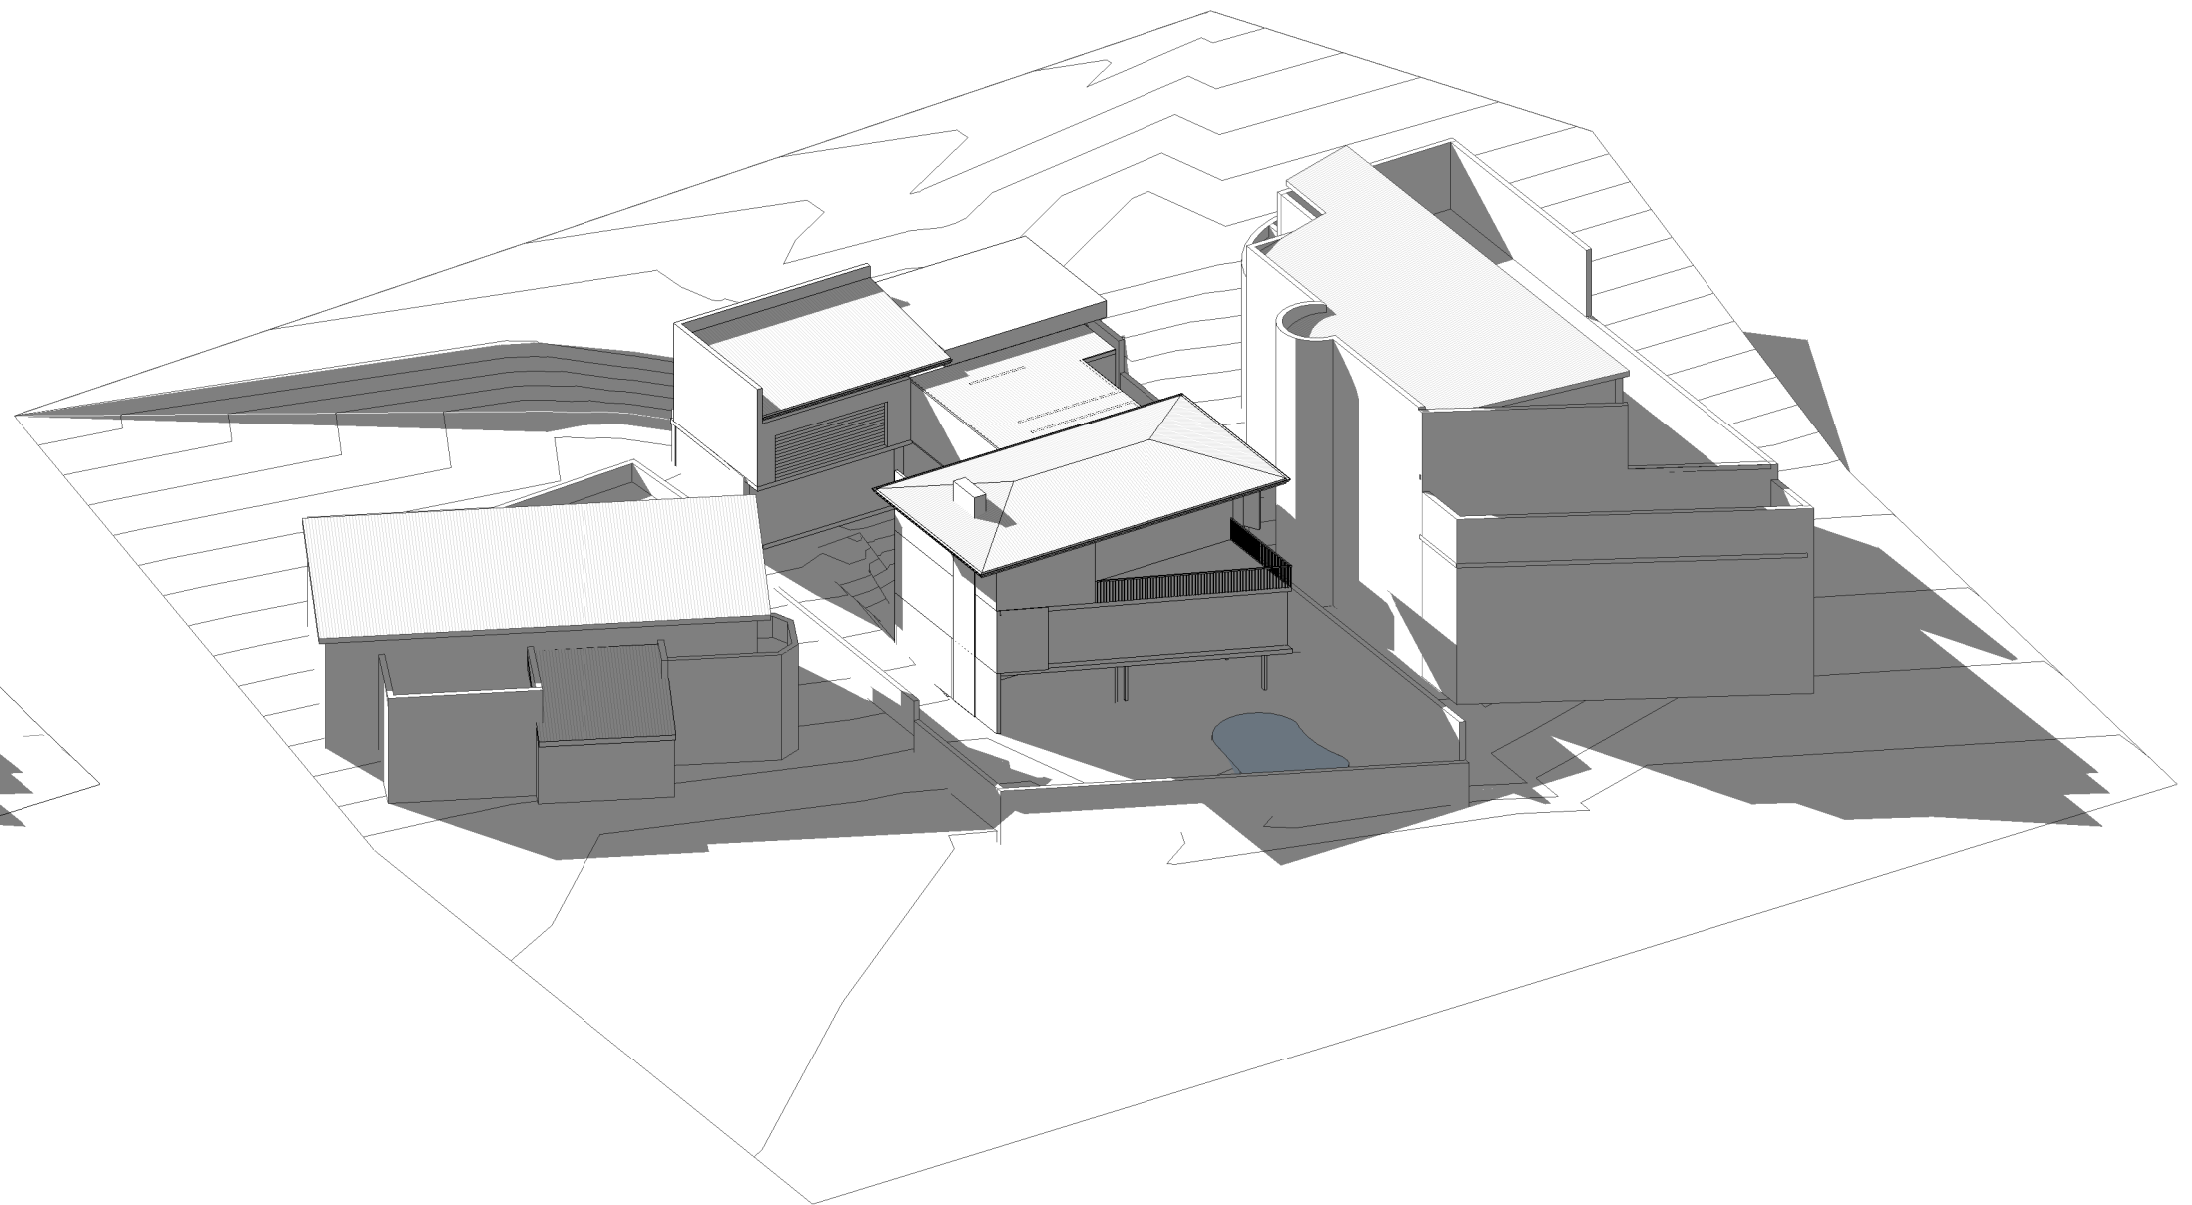

2 PROPOSED ELEVATIONAL SHADOW 1PM 23 JUNE

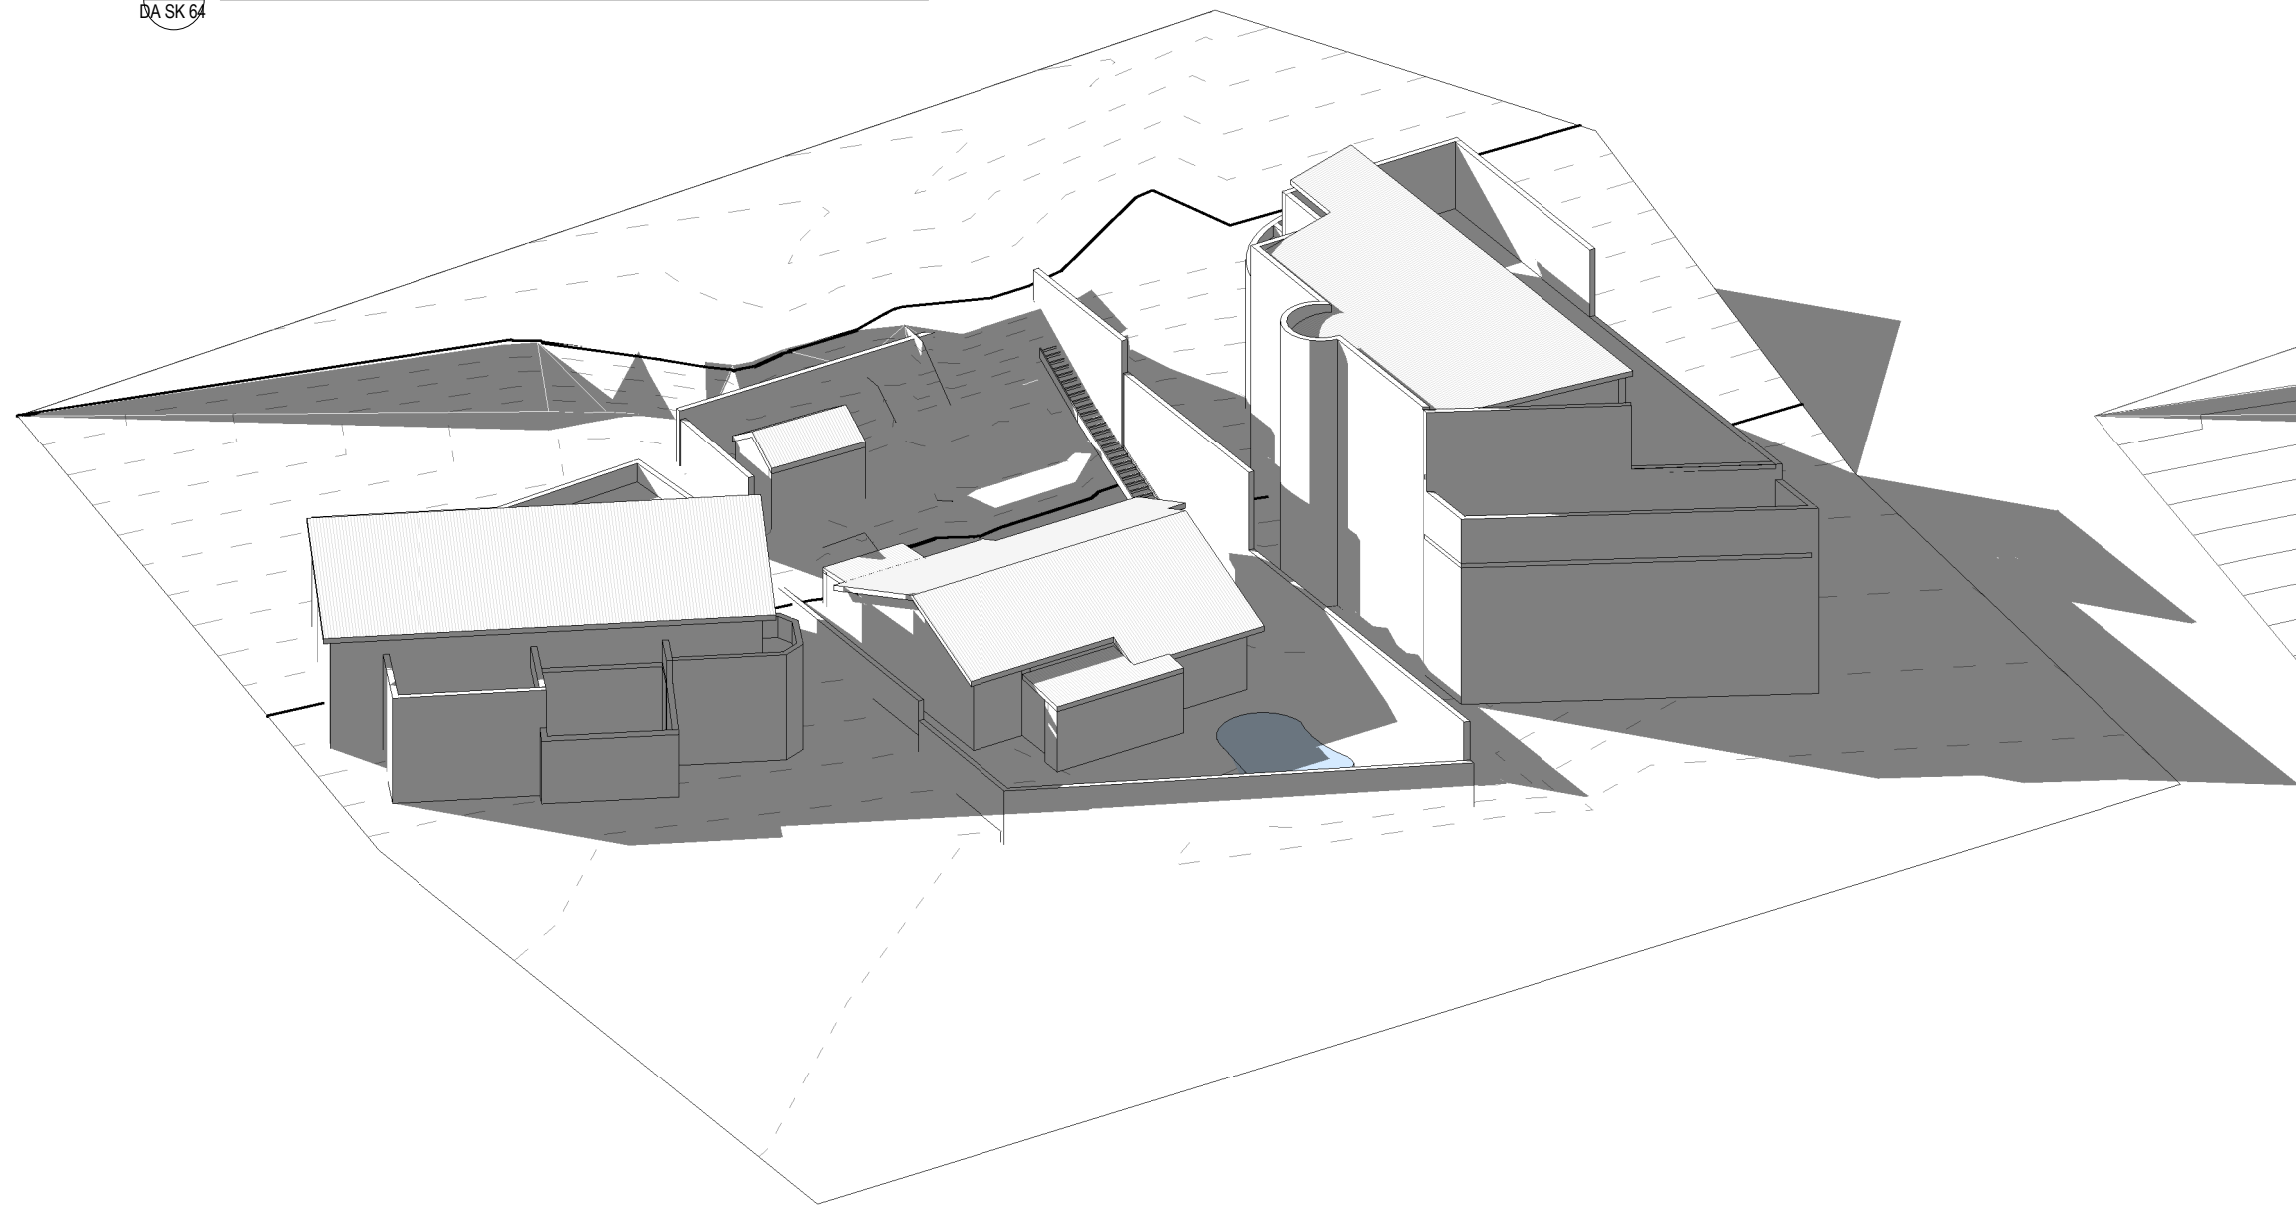

3 EXISTING ELEVATIONAL SHADOW 2PM 23 JUNE

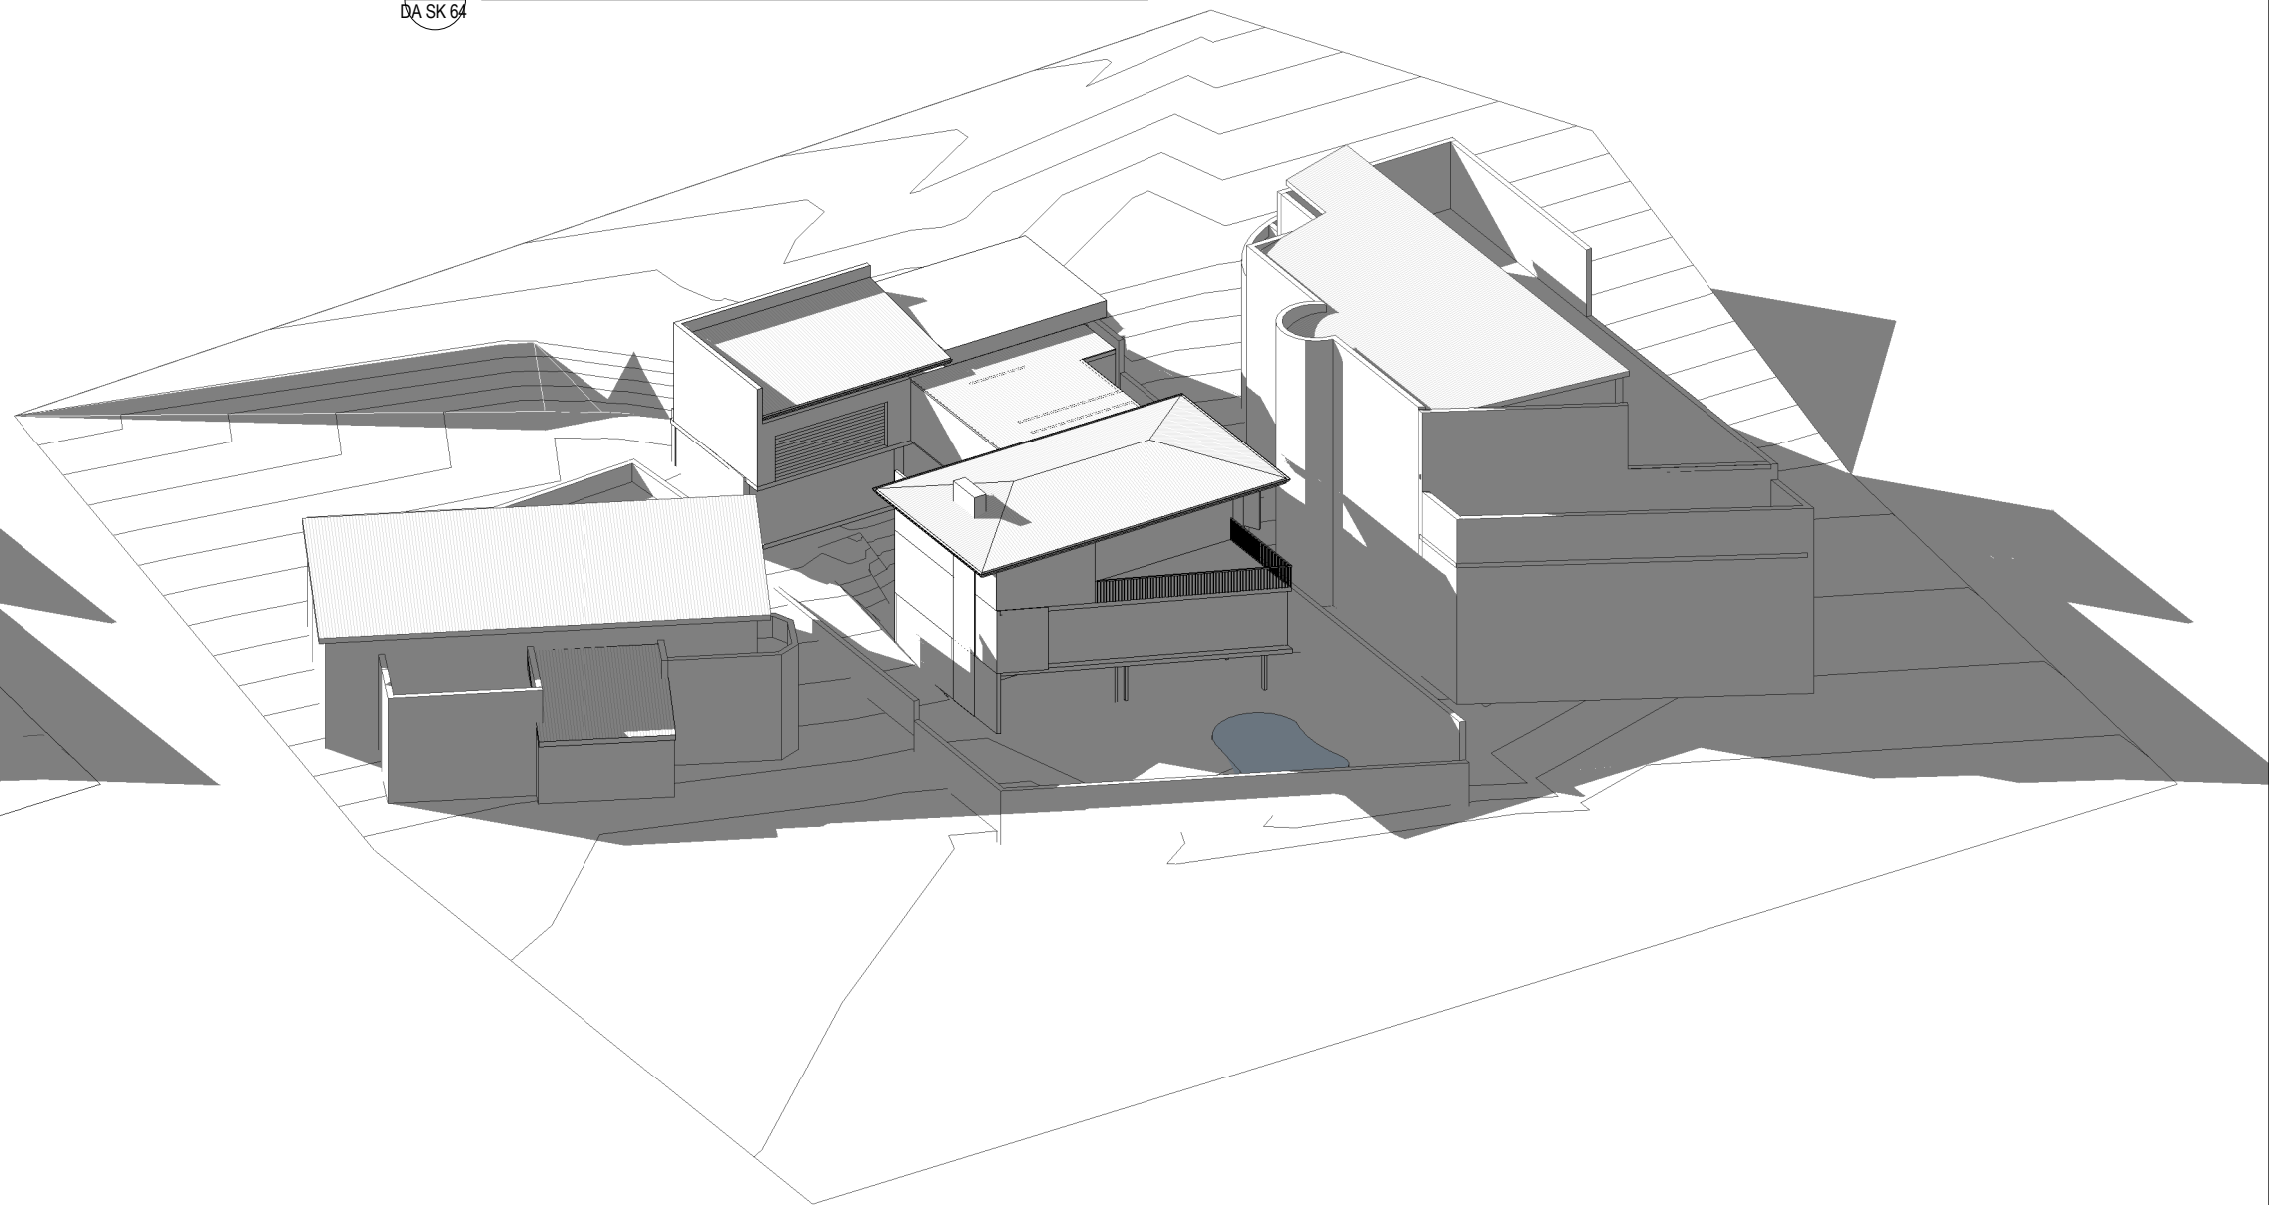

4 PROPOSED ELEVATIONAL SHADOW 2PM 23 JUNE