


01 - NORTH ELEVATION
1:100



02 - SOUTH ELEVATION
1:100

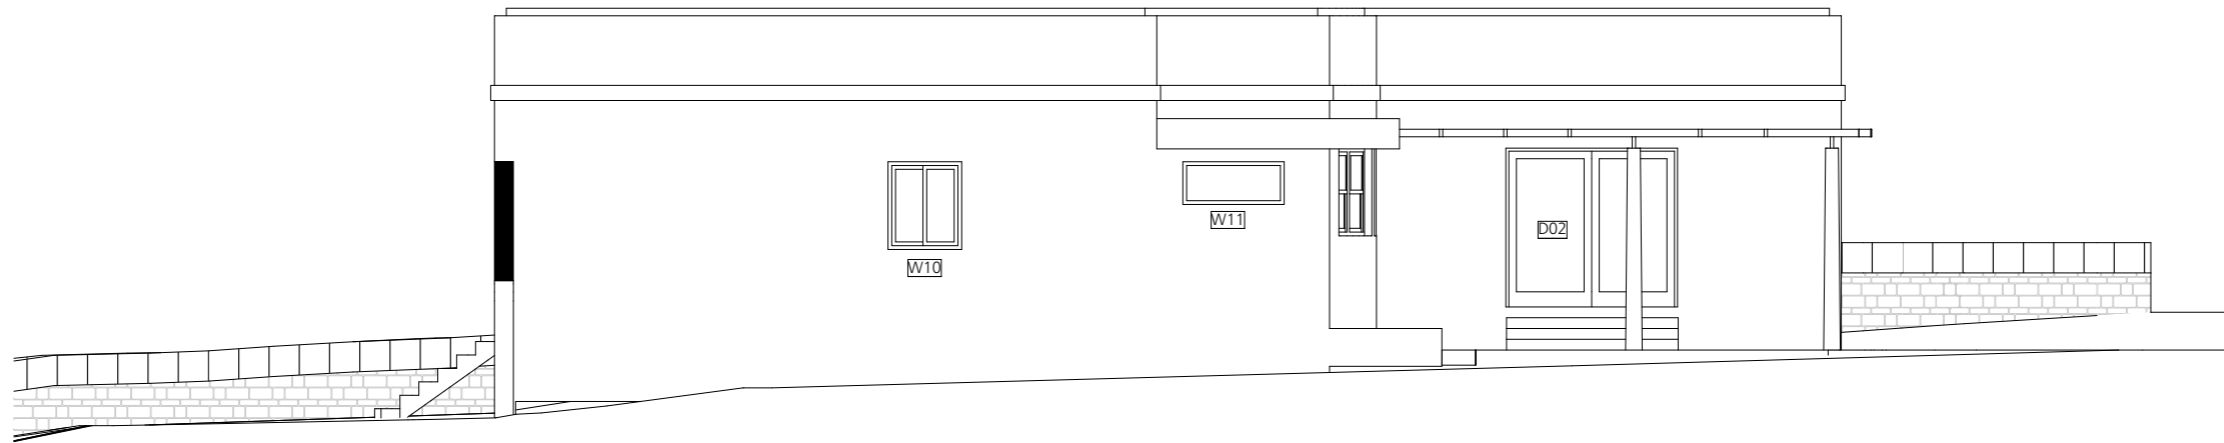

01 EAST ELEVATION
1:100



02 WEST ELEVATION
1:100