

Contact Us	
The General Manager, 725 Pittwater Road, Dee Why NSW 2099 or Customer Service Centre, Northern Beaches Council DX9118 Dee Why	
Email	council@warringah.nsw.gov.au
Fax	9942 2606
If you need help lodging your application call Customer Service on (02) 9942 2111 or come in and talk to us at the Civic Centre, Dee Why.	

Office Use Only									


Part 1: Declaration


1. DECLARATION	
I hereby certify that the shadow diagrams submitted with the proposal at	
Address	31 Carawa Rd, Cromer
For the erection of Description of development	New living room, dining room, kitchen and ensuite to main dwelling, new double garage and new 2 bedroom secondary dwelling above new garage
- In accordance with the survey (prepared by a registered surveyor) which is required to be submitted with the application - Drawn to true north - Indicate shadow cast by the proposal at 9am, noon, 3pm, 21 June - To indicate the shadow cast by existing buildings and structures on the site and in the surrounding area	

Part 2: Certification

2. CERTIFIER			
Title	☐ Mr ☐ Mrs ☐ Ms ☐ Other		
Full family name (no initials) (or Company)	Creative Homeplans		
Full given names (no initials) (or A.C.N)	474 390 872		
Phone		Alternate	
Mobile	0402 451 119	Fax	
Qualification (i.e. Architect, Planner, Computer Technician, Surveyor)	Building Designers		

Part 3: Signature

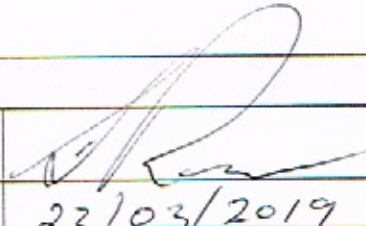3. APPLICANT(S) SIGNATURE	
Signature	
Date	23/03/2019

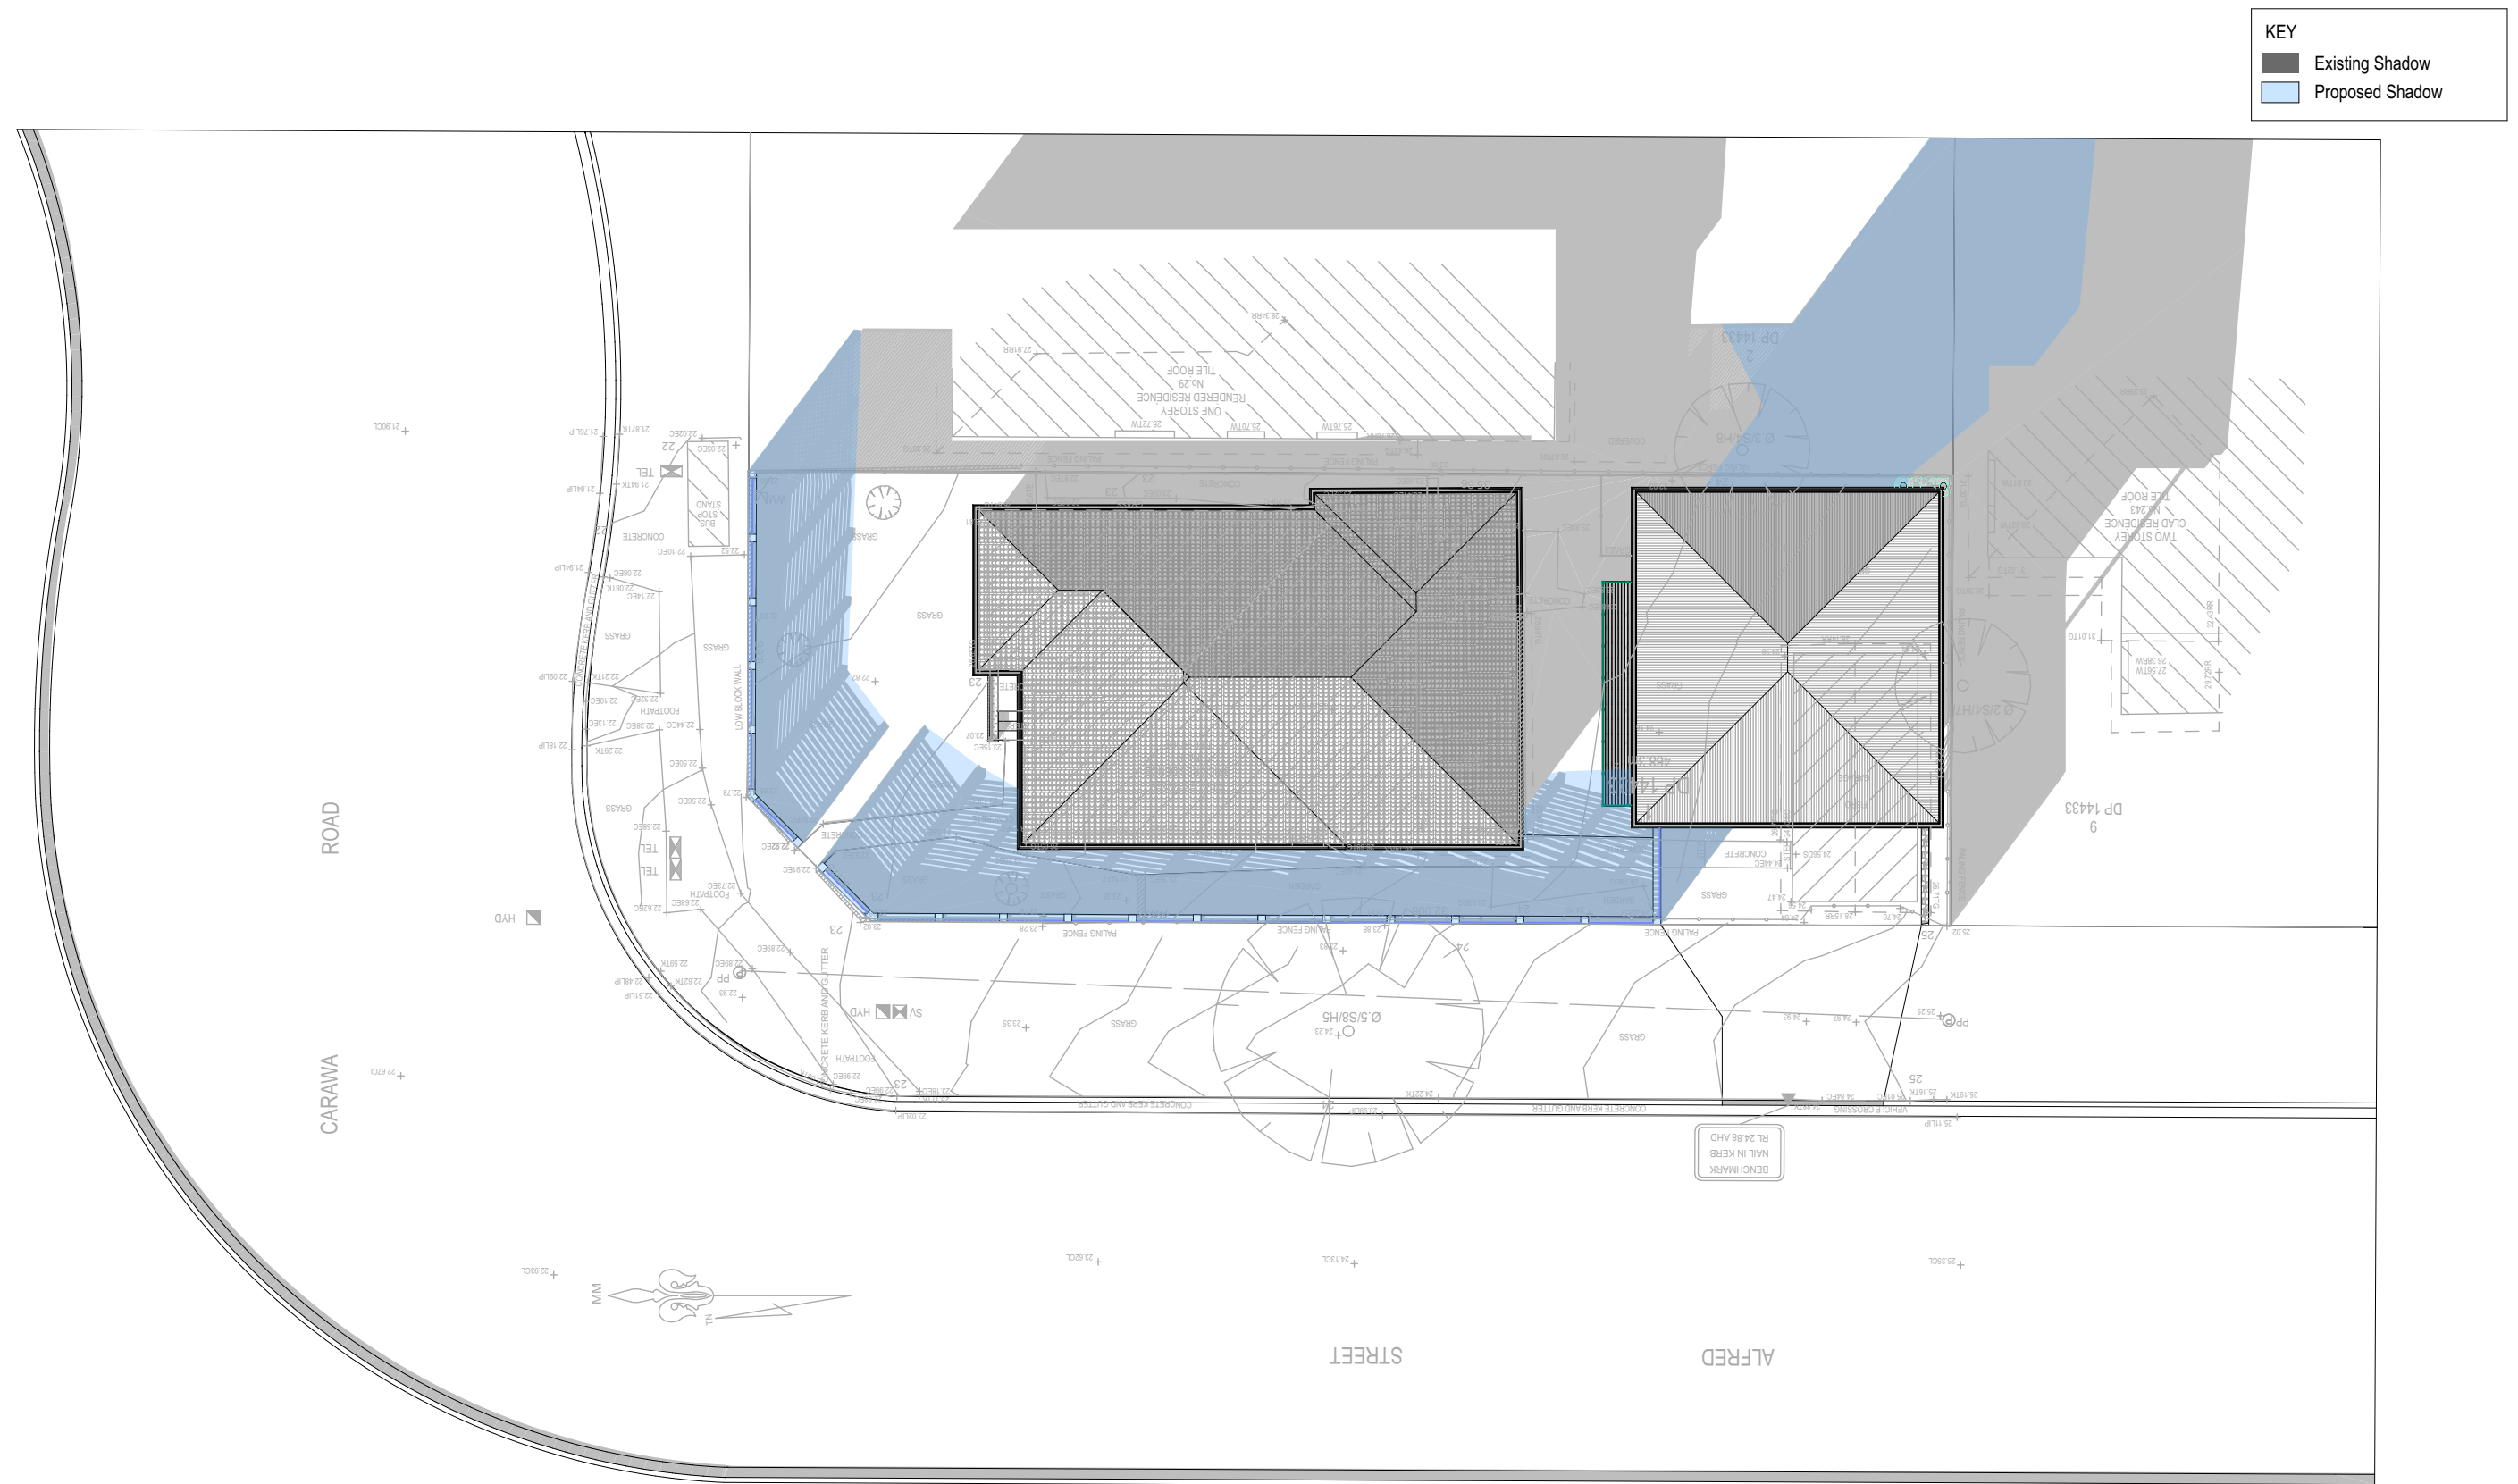

Shadow Diagrams June 21st 3pm 1:200

Builder to check and confirm all measurements on site prior to commencement

					The Builder shall check all dimensions and levels on site prior to construction. Notify any errors, discrepancies or omissions to the Architect or Draftsperson. Drawings shall not be used for construction purposes until issued for construction. Do not scale drawings. All boundaries and contours subject to survey.	Creative HomePlans PO Box 394, Forestville NSW 2087 m: 0402451119 w: www.creativehomeplans.com.au e: shane@creativehomeplans.com.au		North	Project	Drawing Title						
										Shadow Diagrams June 21st 3pm						
											Scale	A3Client				
											1:200		Mr Steve Poole			
A	14/10/018	ALTERATIONS & ADDITIONS	DS/SR	SR							Status	Job No.	Drawing No.	Date	Issue	
Issue	Date	Description	Drawn	Approved							DA	18107	DA19	14/10/018	A	