

# SITE PLAN

## SITE PLAN

2/8 TOWER STREET, MANLY  
17416WD06A


06 JANUARY 2019

1:500 @ A3


INTERIOR CONNECTIONS






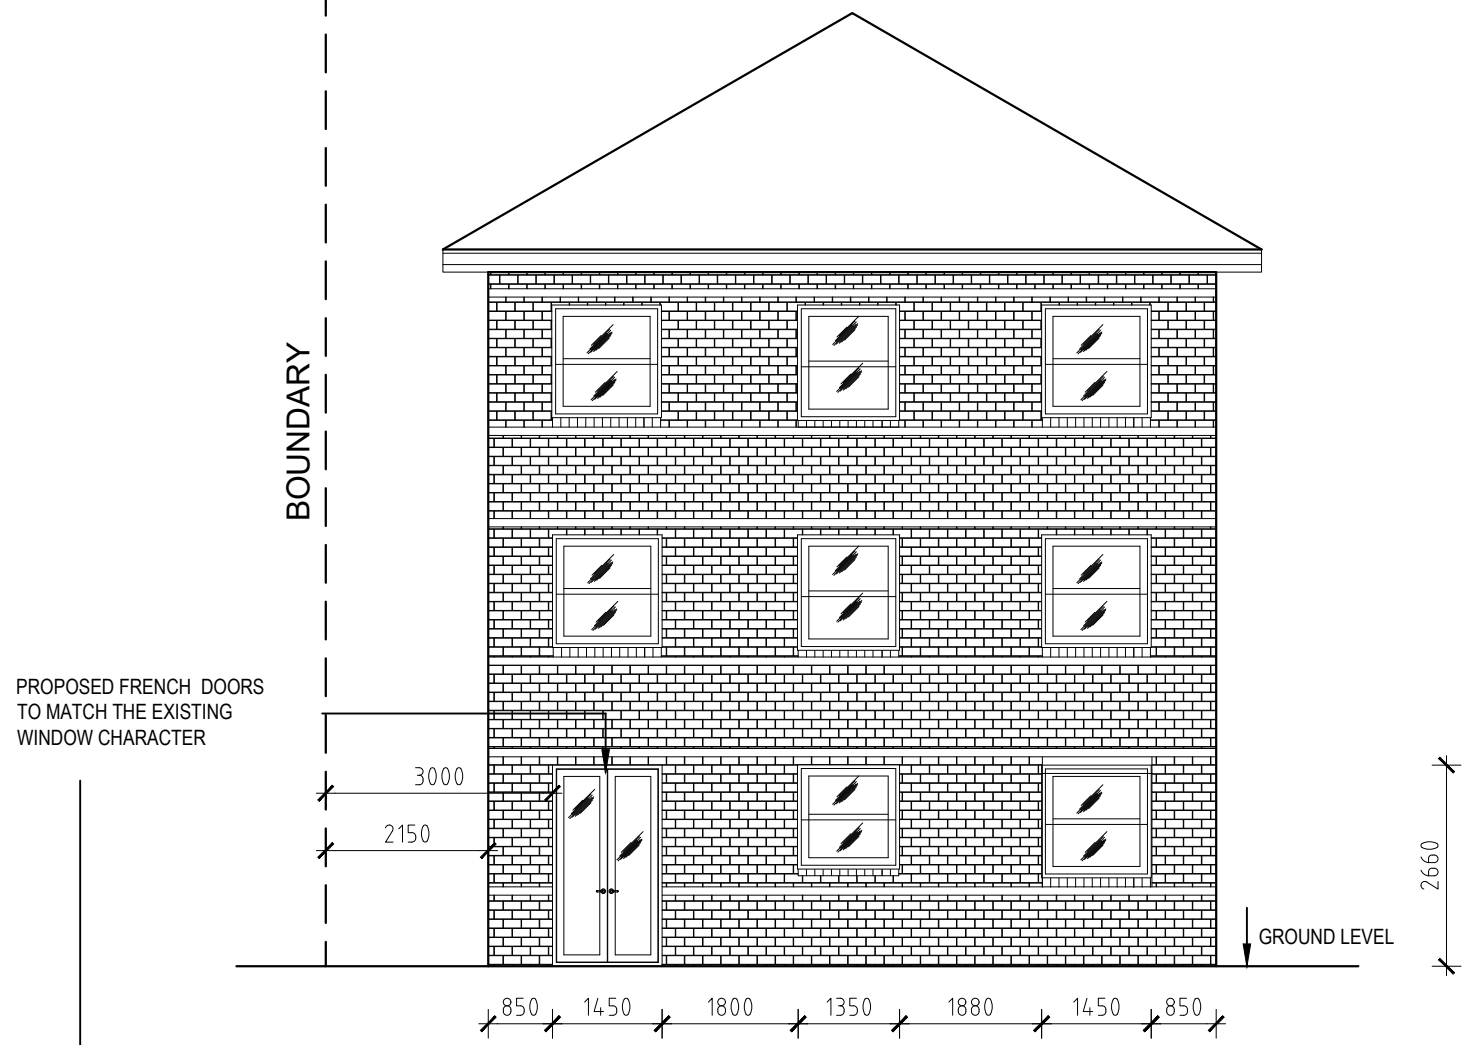


PROPOSED ELEVATION

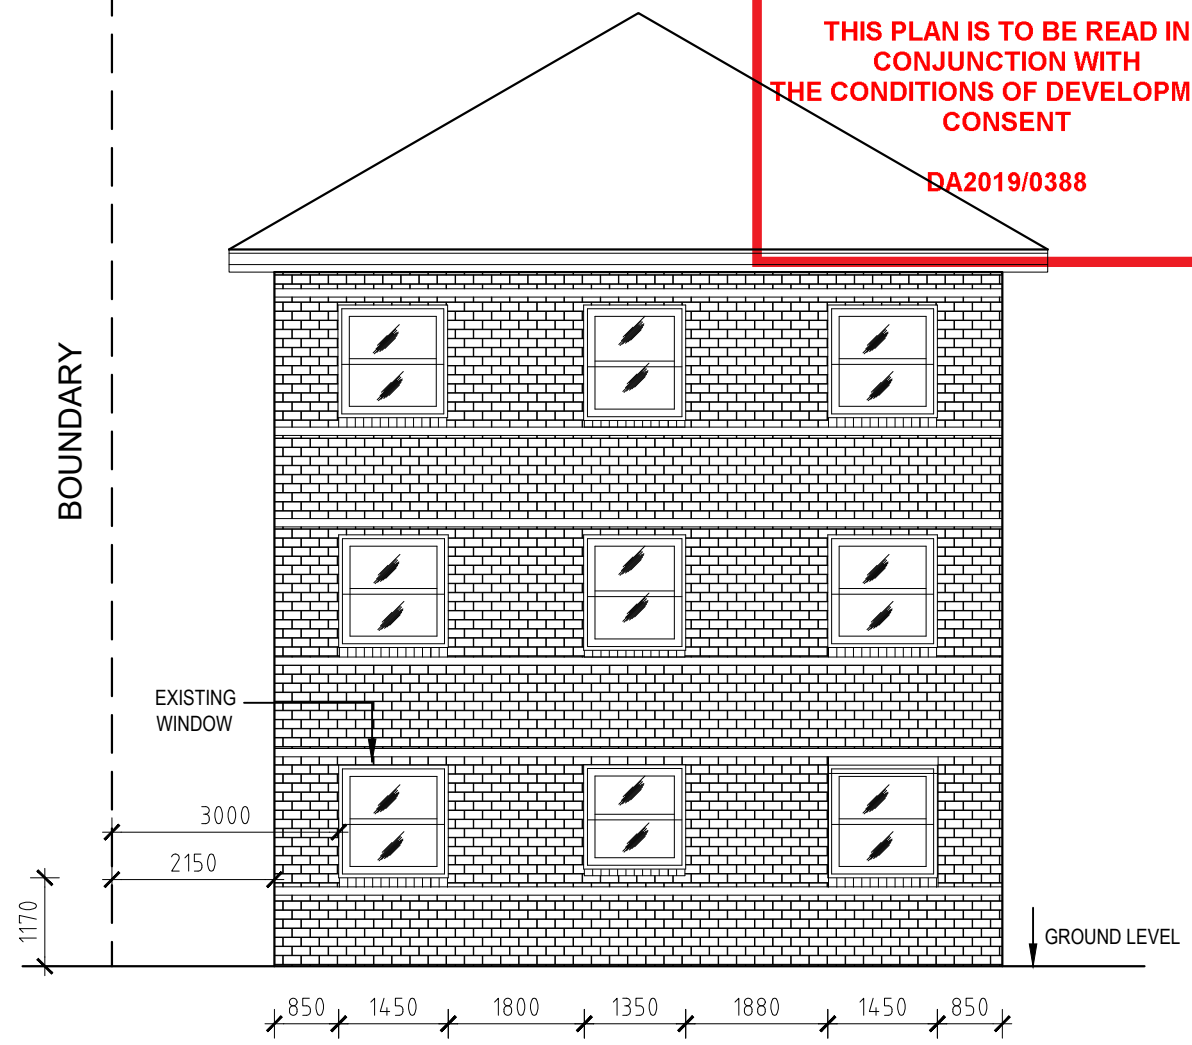

EXISTING ELEVATION

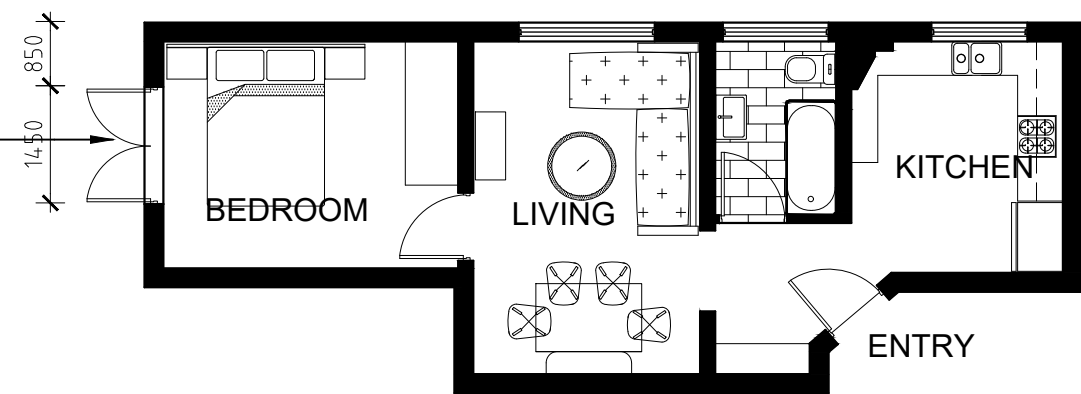

INTERNAL LAYOUT APT 2

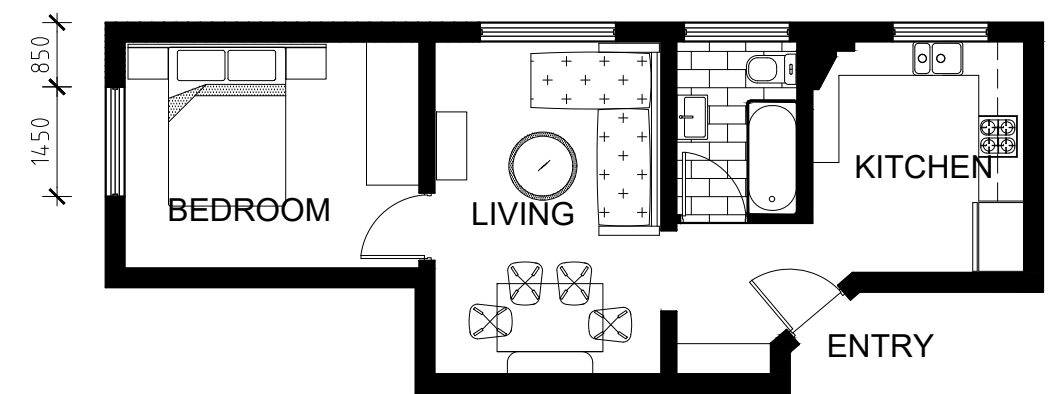

SW ELEVATION AND LAYOUT

2/8 TOWER STREET, MANLY

17416WD07

06 JANUARY 2019

1:100 @ A3

INTERIOR CONNECTIONS

