


EXISTING
1:1000
WINTER - JUNE 21
09:00AM

WINTER - JUNE 21
10:00AM

PROPOSED
1:1000
WINTER - JUNE 21
09:00AM

WINTER - JUNE 21
10:00AM

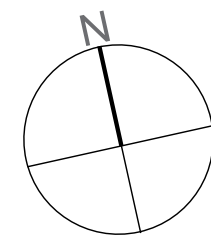

- NOTES:
- This document describes a Design Intent only
 - Written dimensions take precedence over scaling and are to be checked on site.
 - Refer to all project documentation before commencing work.
 - Refer any discrepancies to the Project Design Manager.
 - Copyright is retained by Scentre Design and Construction.
 - Written authority is required for any reproduction.

AMPCAPITAL

SCENTRE GROUP

Owner and Operator of **Westfield** in Australia and New Zealand


Scentre Design and Construction Pty Limited
85 Castlereagh Street Sydney NSW 2000
Phone (02) 9338 7000 Fax (02) 9338 8500
GPO Box 4004 Sydney NSW 2001
ACN 060 287 265

SHADOW
DIAGRAMS

WARRINGAH MALL
STAGE 02

SCHEME 14F
DEVELOPMENT
APPLICATION

Project Number	Drawing No.	Revision
11754		
Scale @ Sheet Size	100% @ A1	01.5601
Plot Date	09-07-2019	3

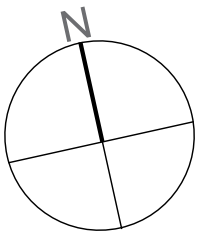

- NOTES:
- This document describes a Design Intent only
 - Written dimensions take precedence over scaling and are to be checked on site.
 - Refer to all project documentation before commencing work.
 - Refer any discrepancies to the Project Design Manager.
 - Copyright is retained by Scentre Design and Construction.
 - Written authority is required for any reproduction.

AMPCAPITAL

SCENTRE GROUP

Owner and Operator of **Westfield** in Australia and New Zealand

Scentre Design and Construction Pty Limited
85 Castlereagh Street Sydney NSW 2000
Phone (02) 9338 7000 Fax (02) 9338 8500
GPO Box 4004 Sydney NSW 2001
ACN 000 287 285

100

SHADOW
DIAGRAMS

Centre


WARRINGAH MALL
STAGE 02

SCHEME 14F
DEVELOPMENT
APPLICATION


Project Number	Drawing No.	Revision
11754		
Scale @ Sheet Size		
100% @ A1		
Plot Date		
09-07-2019		

01.5602

3

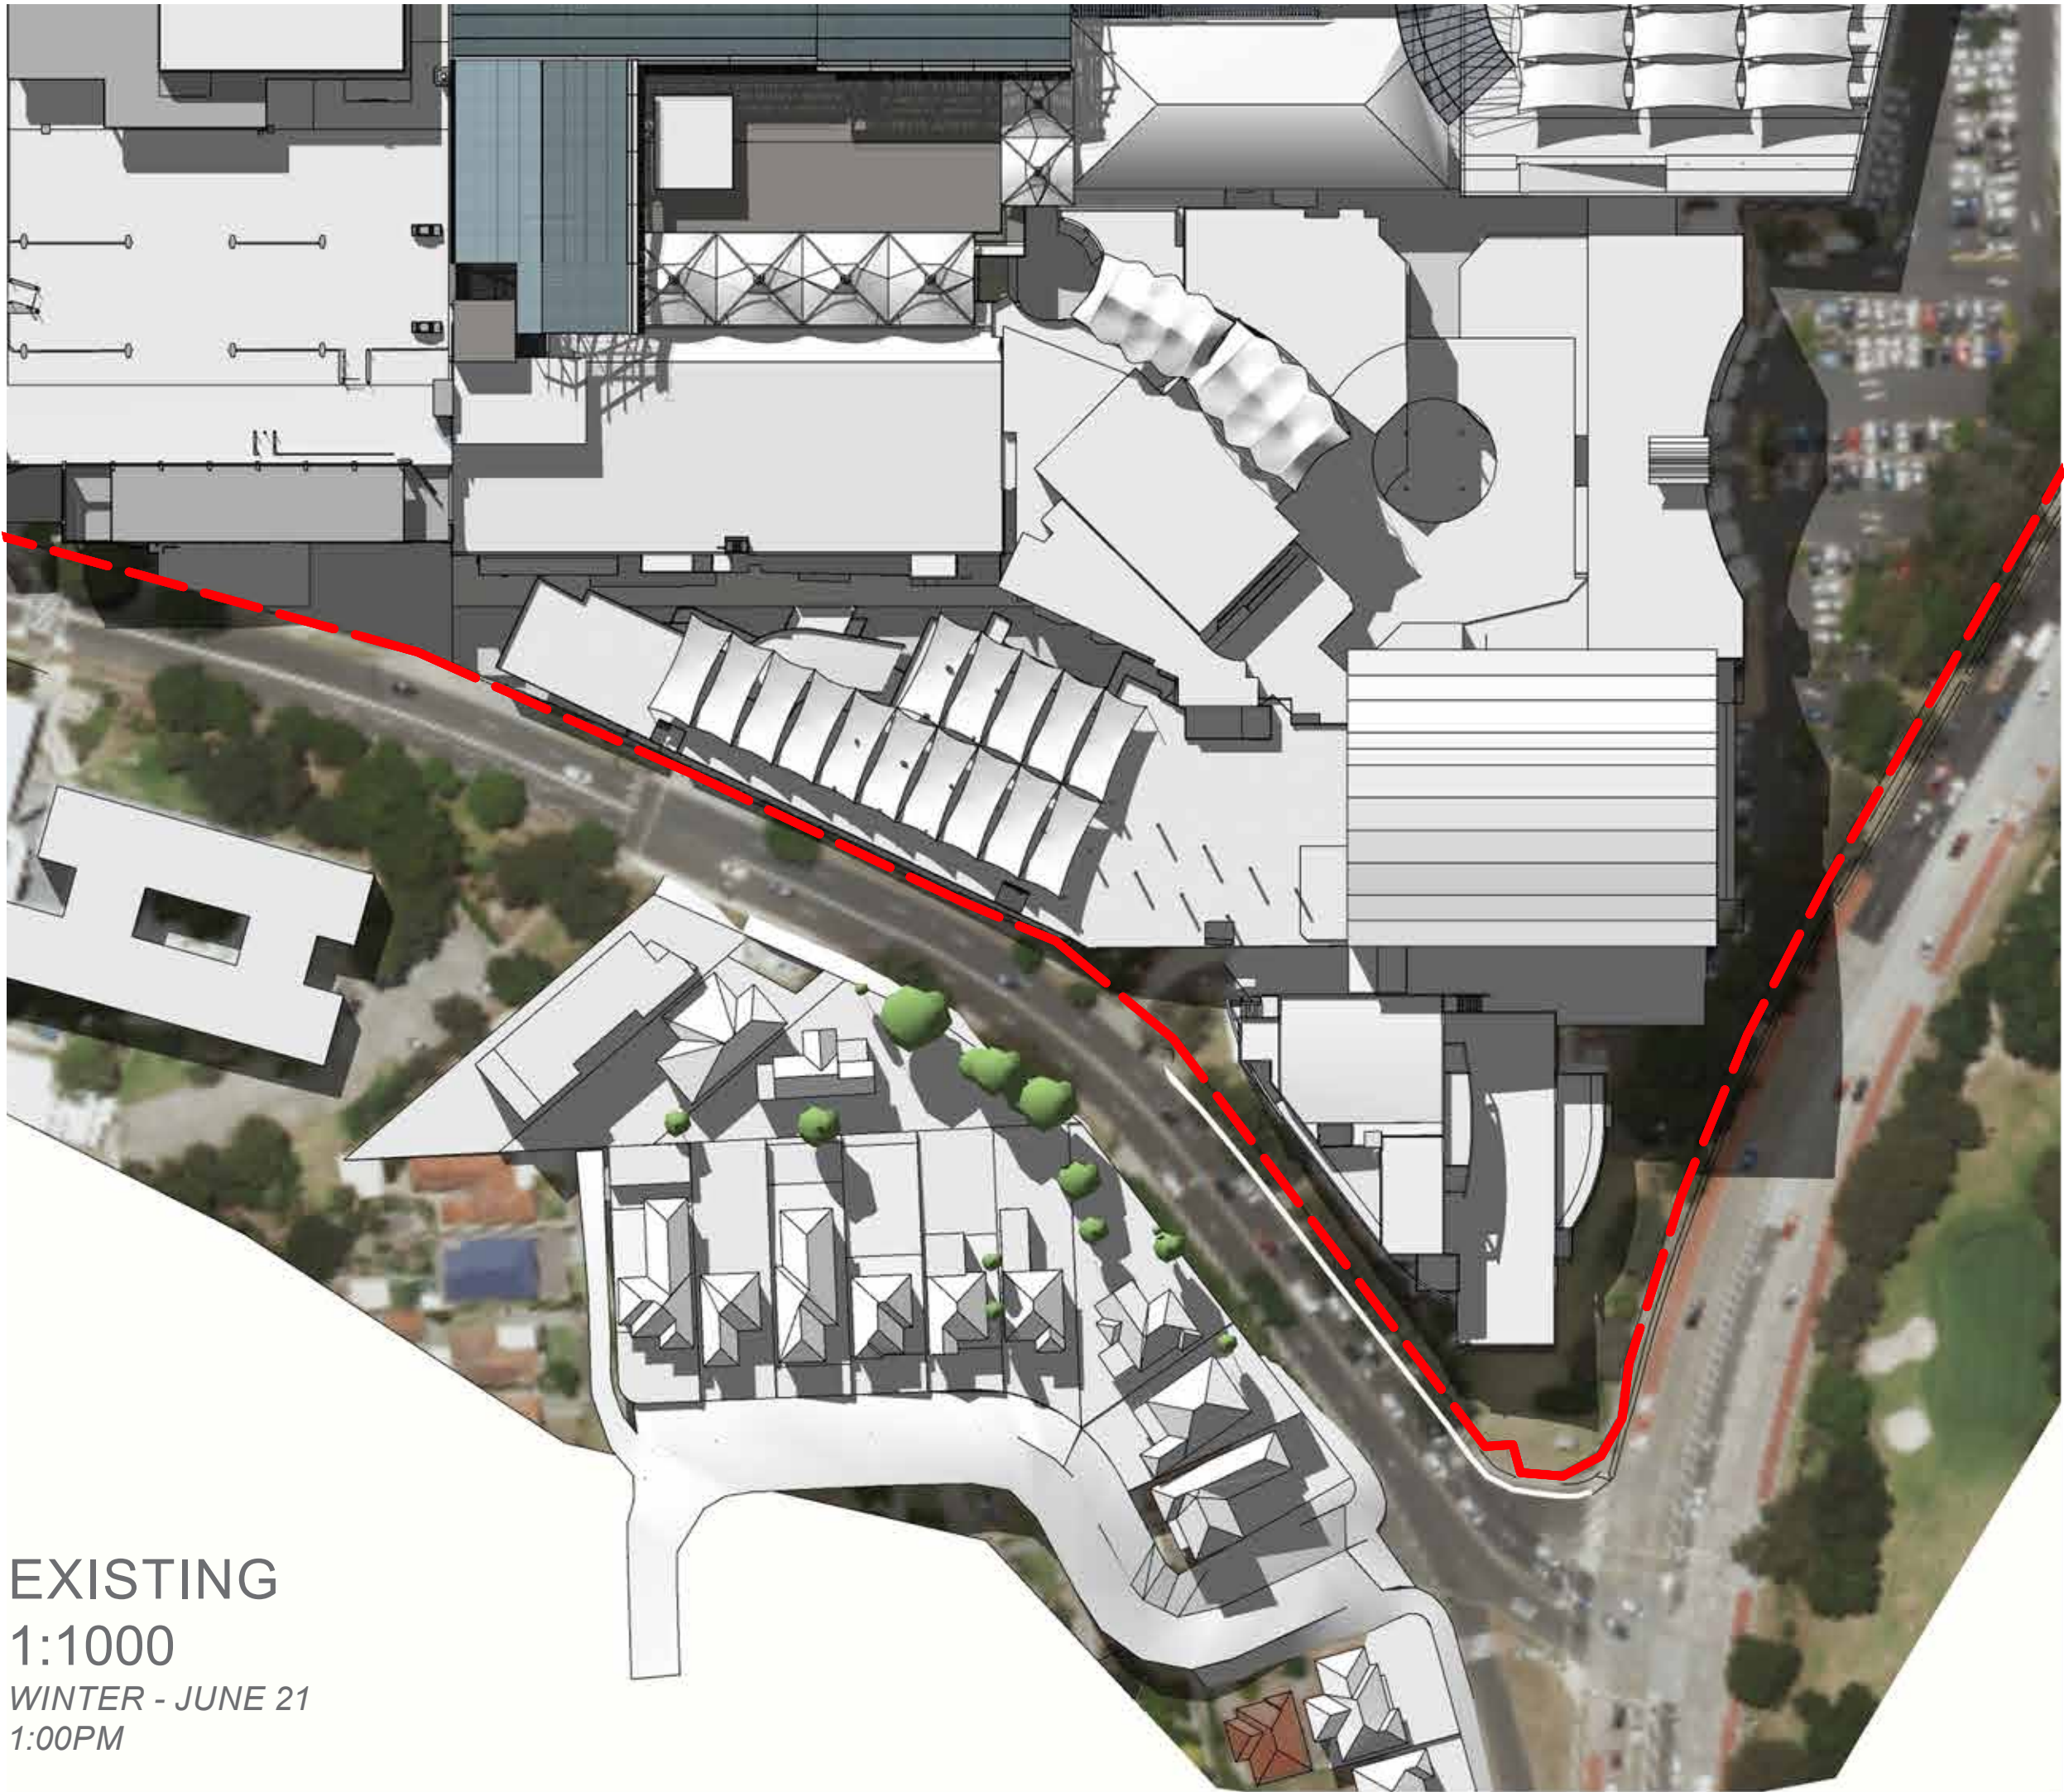

EXISTING
1:1000
WINTER - JUNE 21
1:00PM

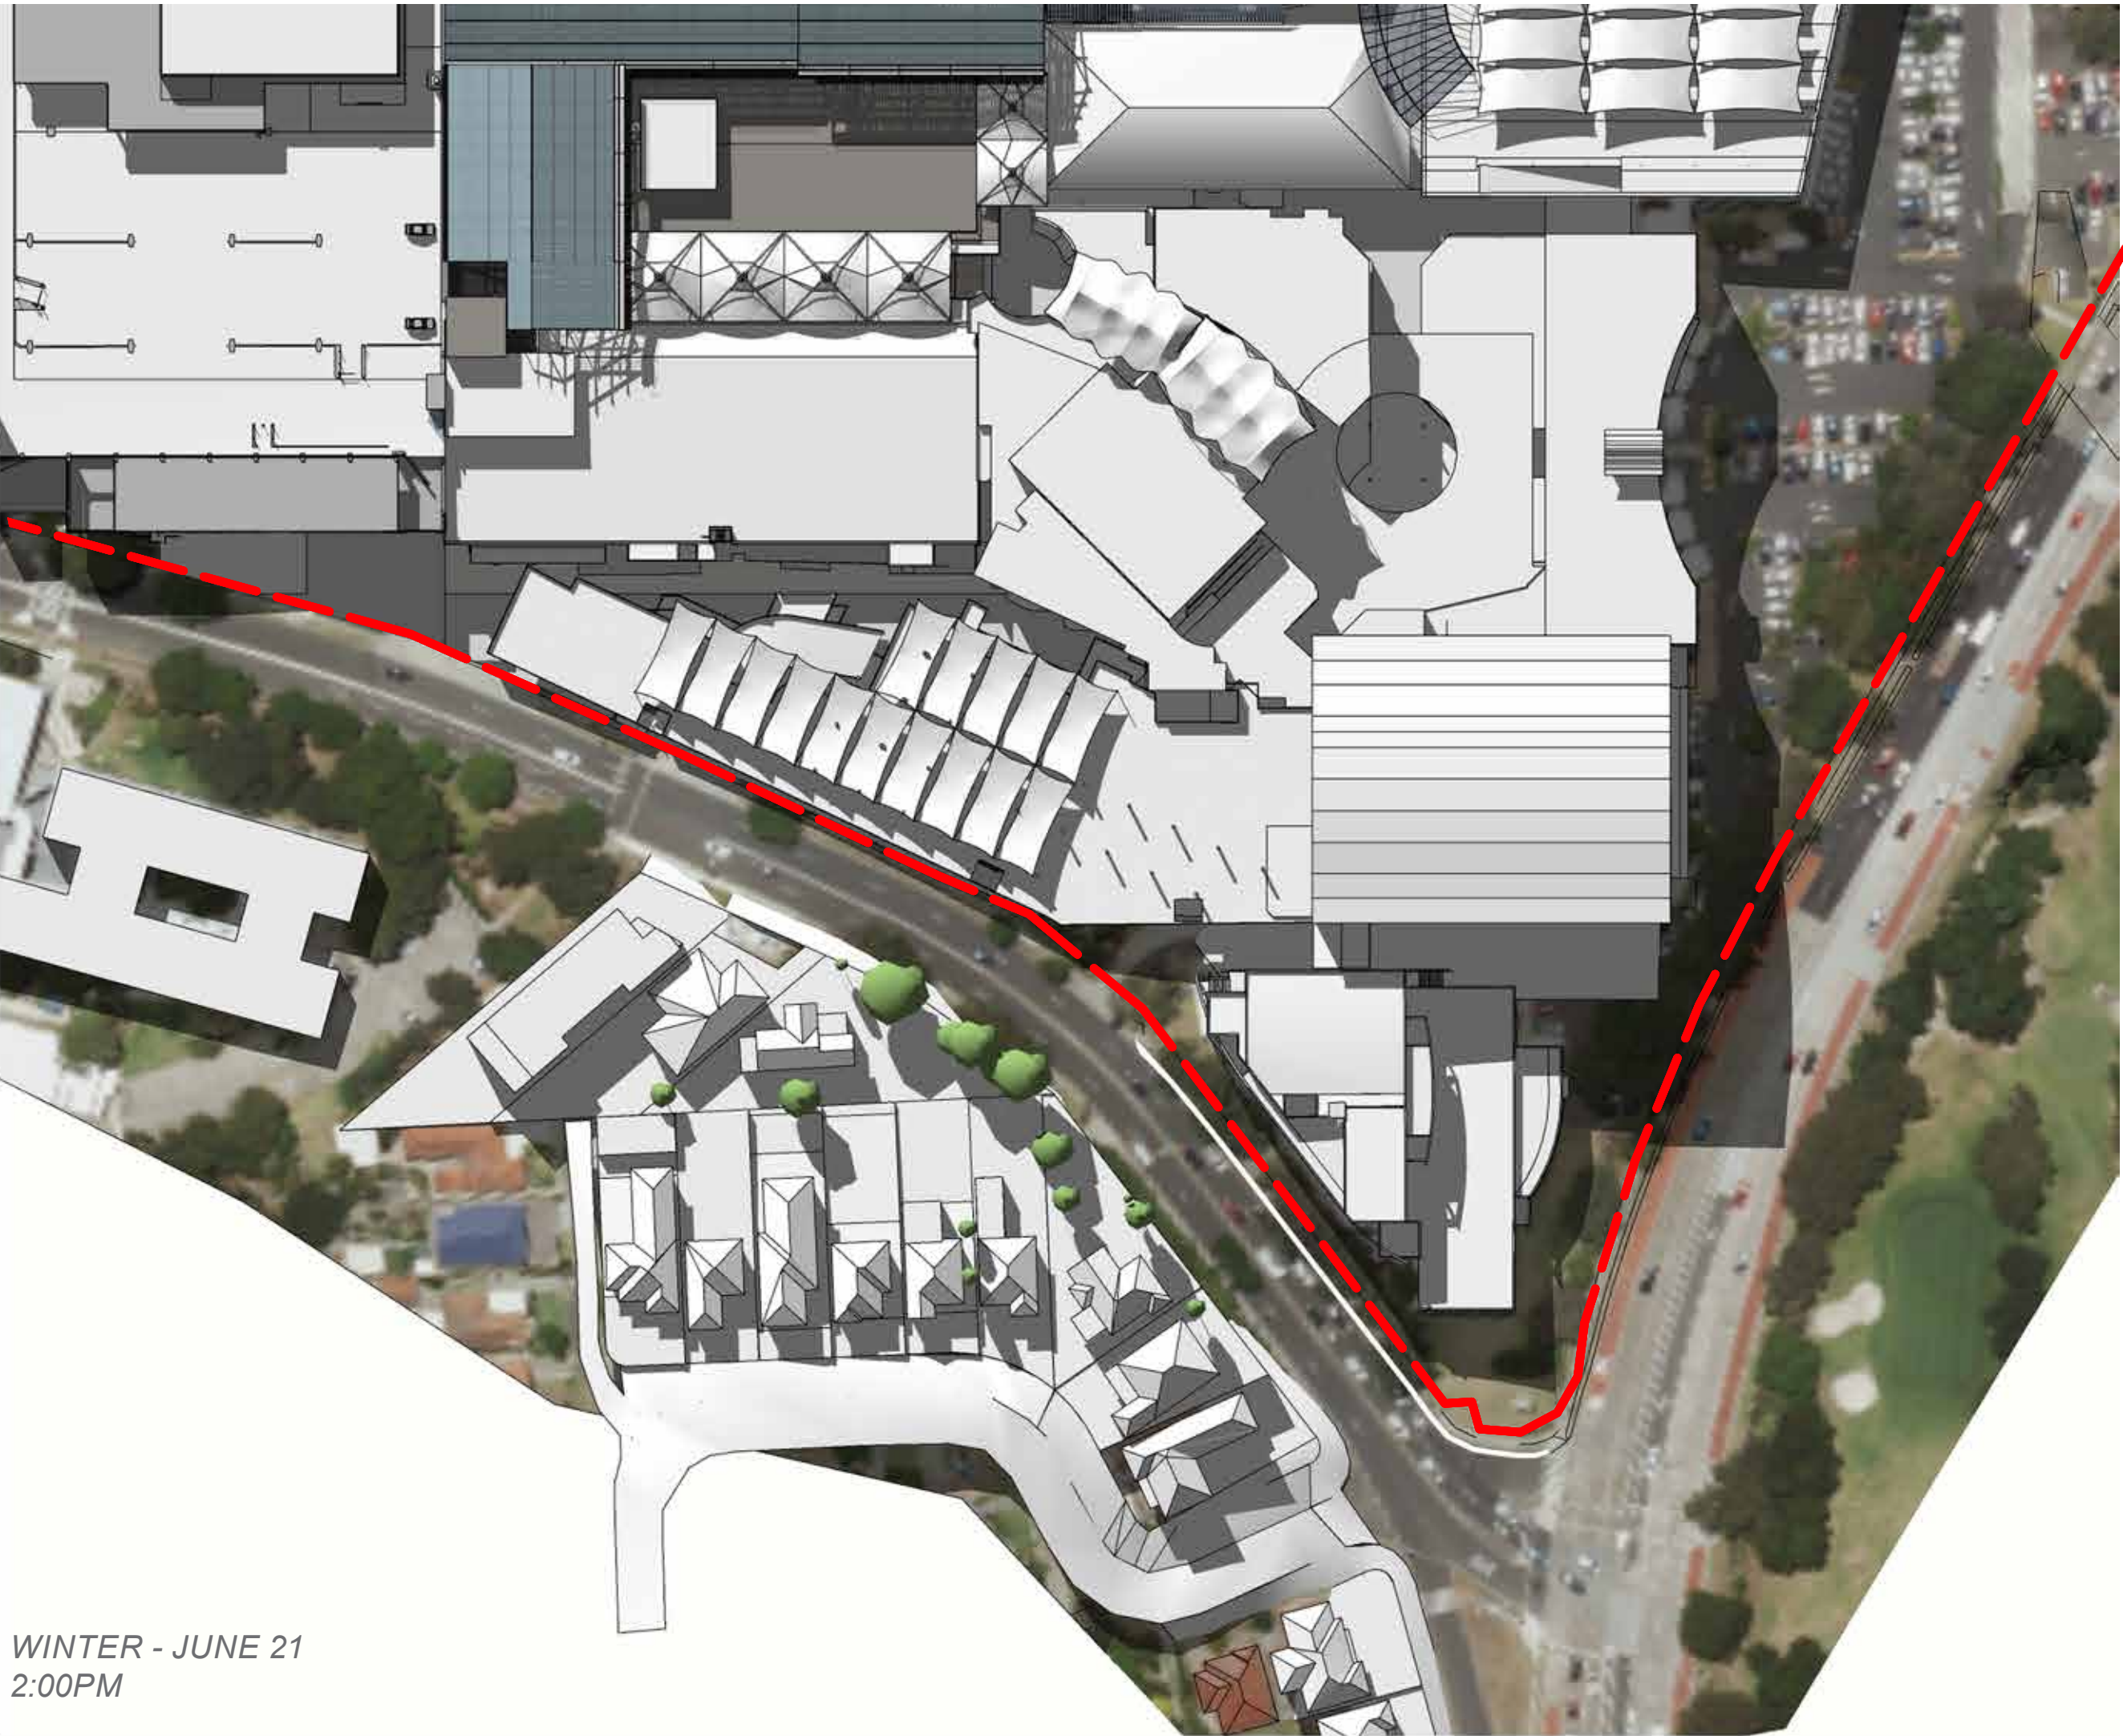


WINTER - JUNE 21
2:00PM



PROPOSED
1:1000
WINTER - JUNE 21
1:00PM



WINTER - JUNE 21
2:00PM

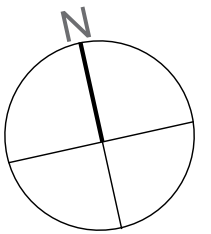

- NOTES:
- This document describes a Design Intent only
 - Written dimensions take precedence over scaling and are to be checked on site.
 - Refer to all project documentation before commencing work.
 - Refer any discrepancies to the Project Design Manager.
 - Copyright is retained by Scentre Design and Construction.
 - Written authority is required for any reproduction.

AMPCAPITAL

SCENTRE GROUP

Owner and Operator of **Westfield** in Australia and New Zealand

Scentre Design and Construction Pty Limited
85 Castlereagh Street Sydney NSW 2000
Phone (02) 9338 7000 Fax (02) 9338 8500
GPO Box 4004 Sydney NSW 2001
ACN 200 287 265

108

SHADOW
DIAGRAMS

WARRINGAH MALL
STAGE 02

SCHEME 14F
DEVELOPMENT
APPLICATION


Project Number	Drawing No.	Revision
11754		
Scale @ Sheet Size	100% @ A1	01.5603
Plot Date	09-07-2019	3



EXISTING
1:1000
WINTER - JUNE 21
3:00PM



PROPOSED
1:1000
WINTER - JUNE 21
3:00PM

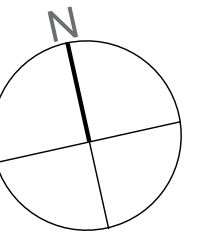

- NOTES:
- This document describes a Design Intent only
 - Written dimensions take precedence over scaling and are to be checked on site.
 - Refer to all project documentation before commencing work.
 - Refer any discrepancies to the Project Design Manager.
 - Copyright is retained by Scentre Design and Construction.
 - Written authority is required for any reproduction.

AMPCAPITAL

SCENTRE GROUP

Owner and Operator of **Westfield** in Australia and New Zealand

Scentre Design and Construction Pty Limited
85 Castlereagh Street Sydney NSW 2000
Phone (02) 9338 7000 Fax (02) 9338 8500
GPO Box 4004 Sydney NSW 2001
ACN 000 287 265

100

SHADOW
DIAGRAMS

Centre

WARRINGAH MALL
STAGE 02

SCHEME 14F
DEVELOPMENT
APPLICATION

Project Number	Drawing No.	Revision
11754		
Scale @ Sheet Size	100% @ A1	01.5604
Plot Date	09-07-2019	3