

Contact Us	
The General Manager, 725 Pittwater Road, Dee Why NSW 2099 or Customer Service Centre, Northern Beaches Council DX9118 Dee Why	
Email	council@warringah.nsw.gov.au
Fax	9942 2606
If you need help lodging your application call Customer Service on (02) 9942 2111 or come in and talk to us at the Civic Centre, Dee Why.	

Office Use Only											


Part 1: Declaration


1. DECLARATION	
I hereby certify that the shadow diagrams submitted with the proposal at	
Address	
For the erection of <i>Description of development</i>	
<ul style="list-style-type: none"> In accordance with the survey (prepared by a registered surveyor) which is required to be submitted with the application Drawn to true north Indicate shadow cast by the proposal at 9am, noon, 3pm, 21 June To indicate the shadow cast by existing buildings and structures on the site and in the surrounding area 	

Part 2: Certification

2. CERTIFIER			
Title	Mr	Mrs	Ms
	Other		
Full family name <i>(no initials) (or Company)</i>			
Full given names <i>(no initials) (or A.C.N)</i>			
Phone		Alternate	
Mobile		Fax	
Qualification <i>(i.e. Architect, Planner, Computer Technician, Surveyor)</i>			

Part 3: Signature

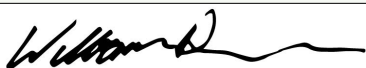3. APPLICANT(S) SIGNATURE	
Signature	
Date	

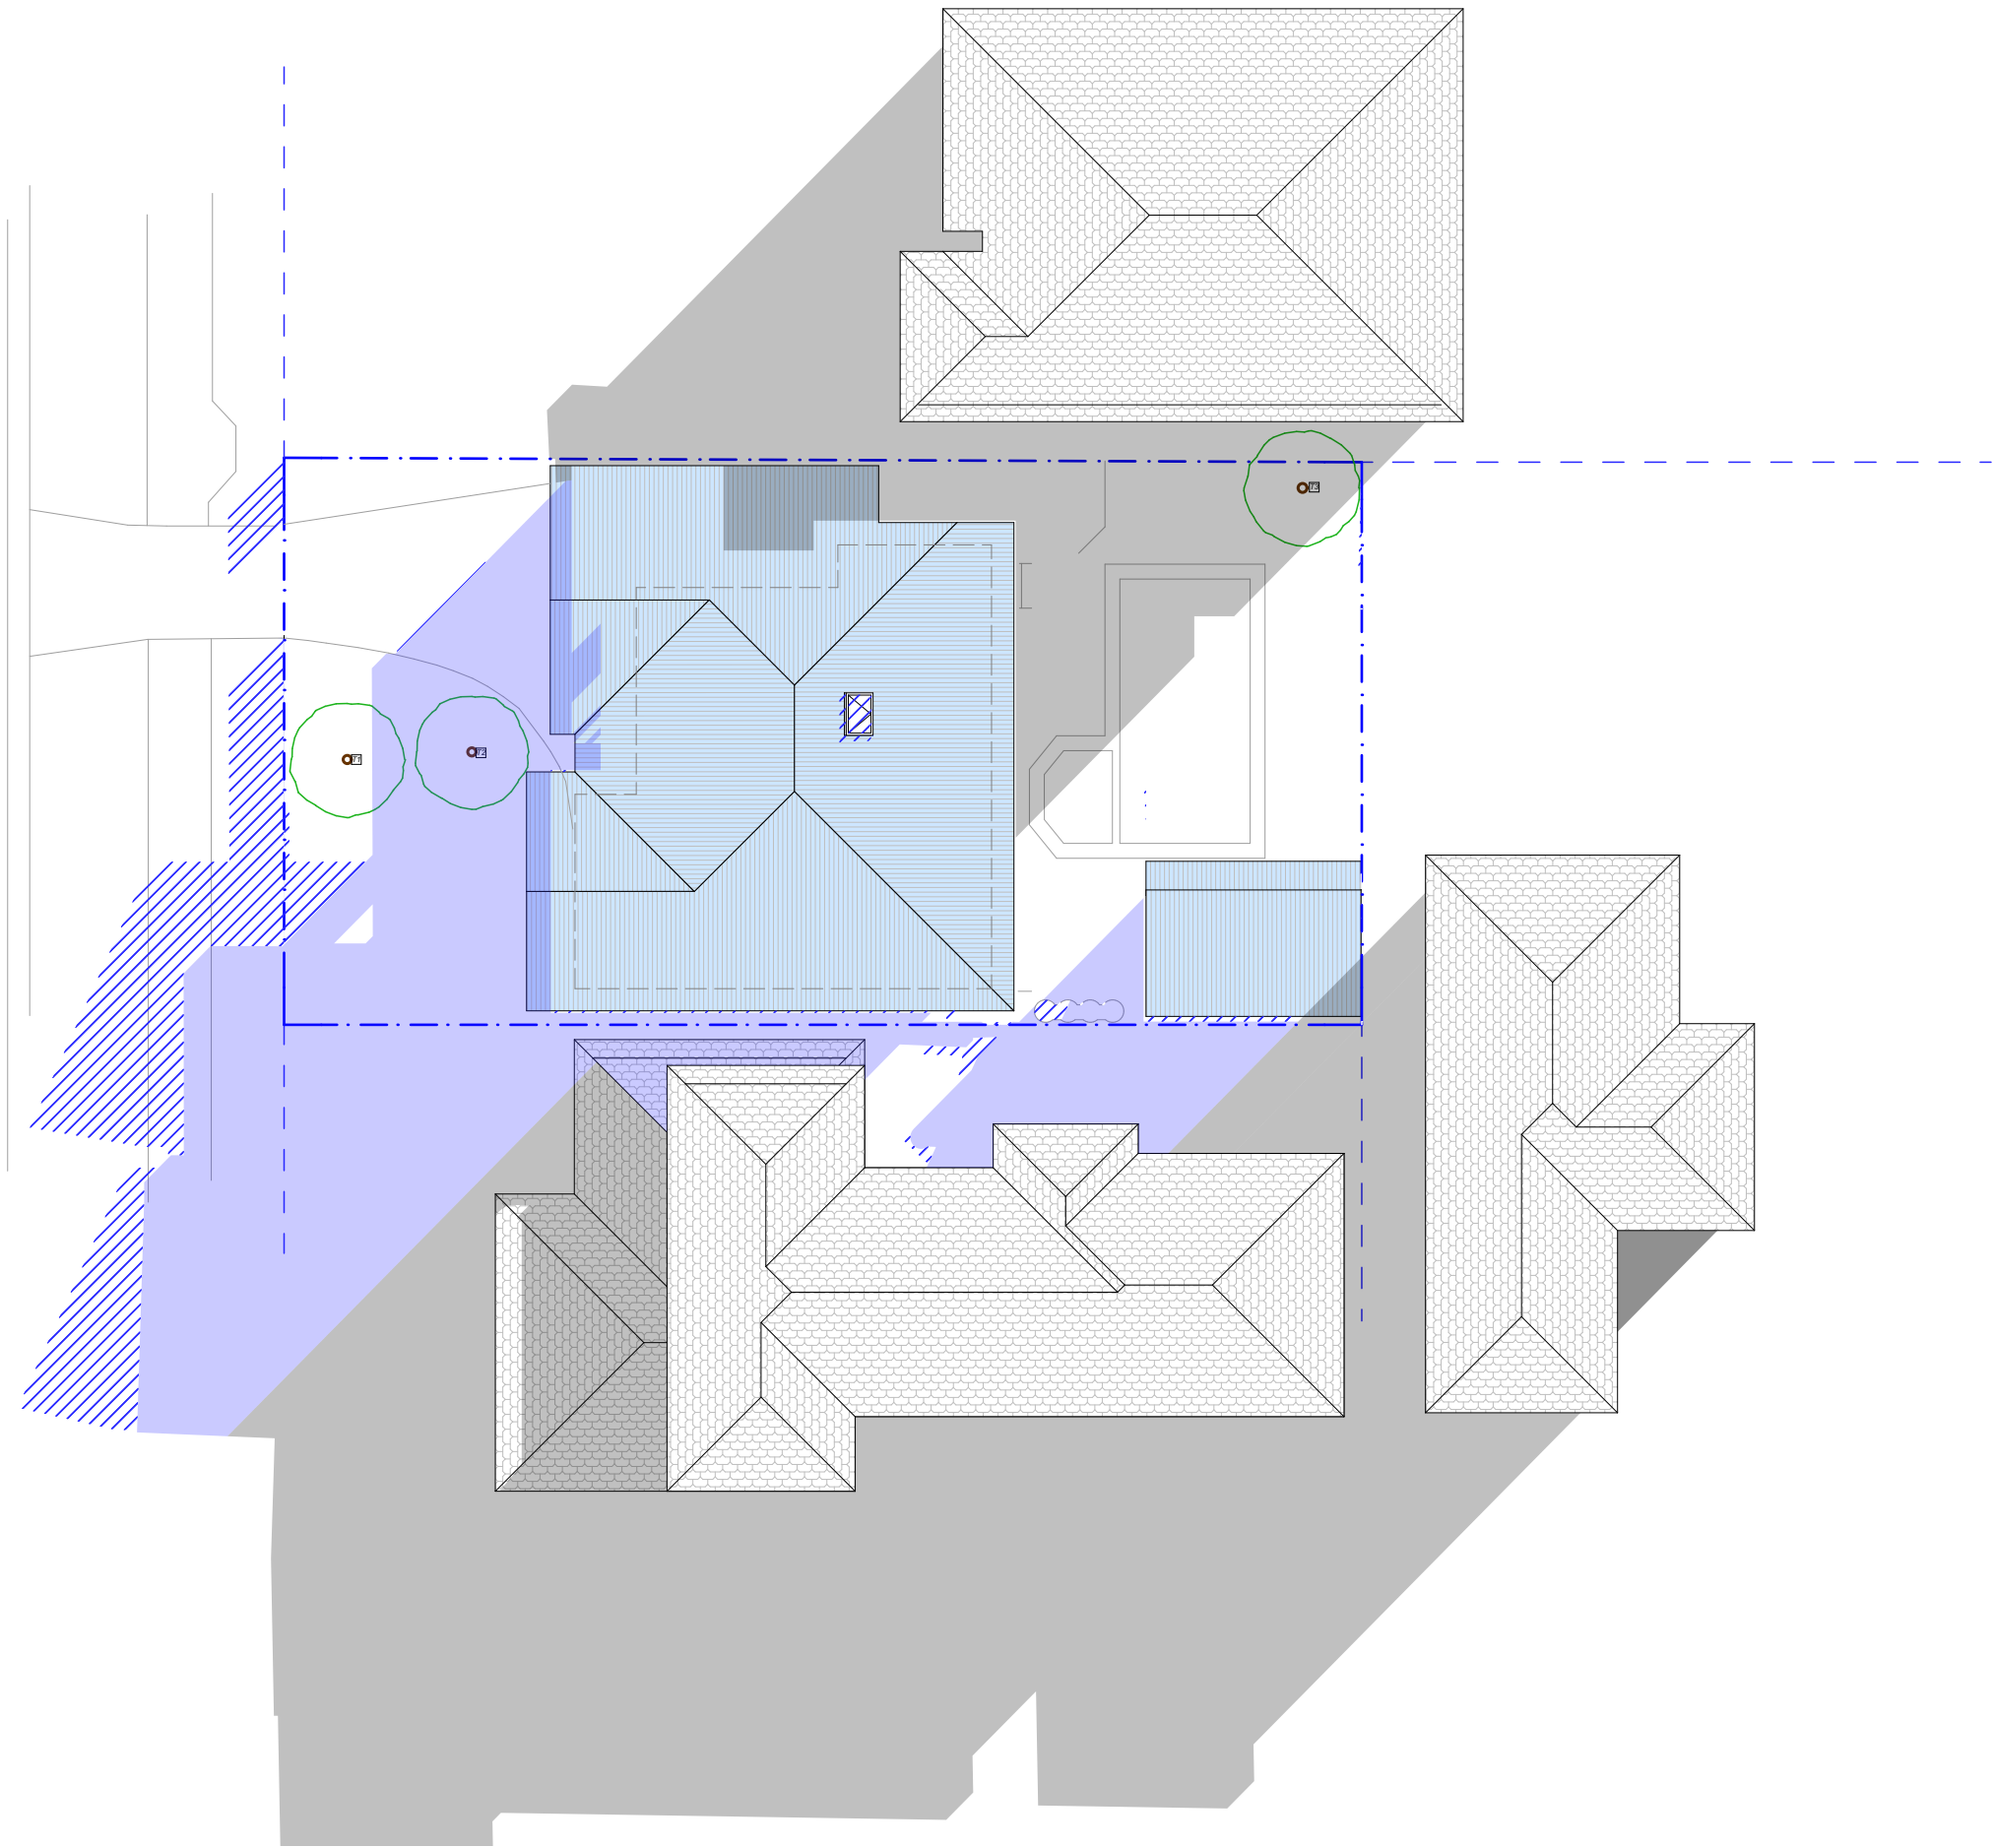

ACTION PLANS




m: 0426 957 518
e: operations@actionplans.com.au
w: www.actionplans.com.au

REV.	DATE	COMMENTS	DRWN
A	16/11/18	INITIAL DESIGN PLAN	SM
B	27/11/18	FIRST DESIGN AMENDMENT	SM
C	12/12/18	SECOND DESIGN AMENDMENT	SM
D	01/03/19	FINAL DESIGN PLAN	SM
E	18/04/19	DOCUMENTATION	SM

NOTES

This drawing is the copyright of Action Plans and not be altered, reproduced or transmitted in any form or by any means in part or in whole with the written permission of Action Plans.
All levels and dimensions are to be checked and verified on site prior to commencement of any work, making of shop drawings or fabrication of components.
Do no scale on drawings. Use figured dimensions.

LEGEND

-  EXISTING SHADOWS
-  PROPOSED SHADOWS
-  NEIGHBOURING SHADOWS

CLIENT

MICHELLE & GARY
MILSTED

PROJECT ADDRESS

17 BEACH ROAD,
COLLARROY, 2097

DRAWING NO.

DA15

DATE


Thursday, April 18,
2019

DRAWING NAME

WINTER SOLSTICE 9 AM

SCALE

1:200 @A3

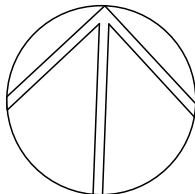



ACTION PLANS

m: 0426 957 518
e:operations@actionplans.com.au
w: www.actionplans.com.au


REV.	DATE	COMMENTS	DRWN
A	16/11/18	INITIAL DESIGN PLAN	SM
B	27/11/18	FIRST DESIGN AMENDMENT	SM
C	12/12/18	SECOND DESIGN AMENDMENT	SM
D	01/03/19	FINAL DESIGN PLAN	SM
E	18/04/19	DOCUMENTATION	SM

NOTES

This drawing is the copyright of Action Plans and not be altered, reproduced or transmitted in any form or by any means in part or in whole with the written permission of Action Plans.
All levels and dimensions are to be checked and verified on site prior to commencement of any work, making of shop drawings or fabrication of components.
Do no scale on drawings. Use figured dimensions.

LEGEND

- EXISTING SHADOWS
- PROPOSED SHADOWS
- NEIGHBOURING SHADOWS

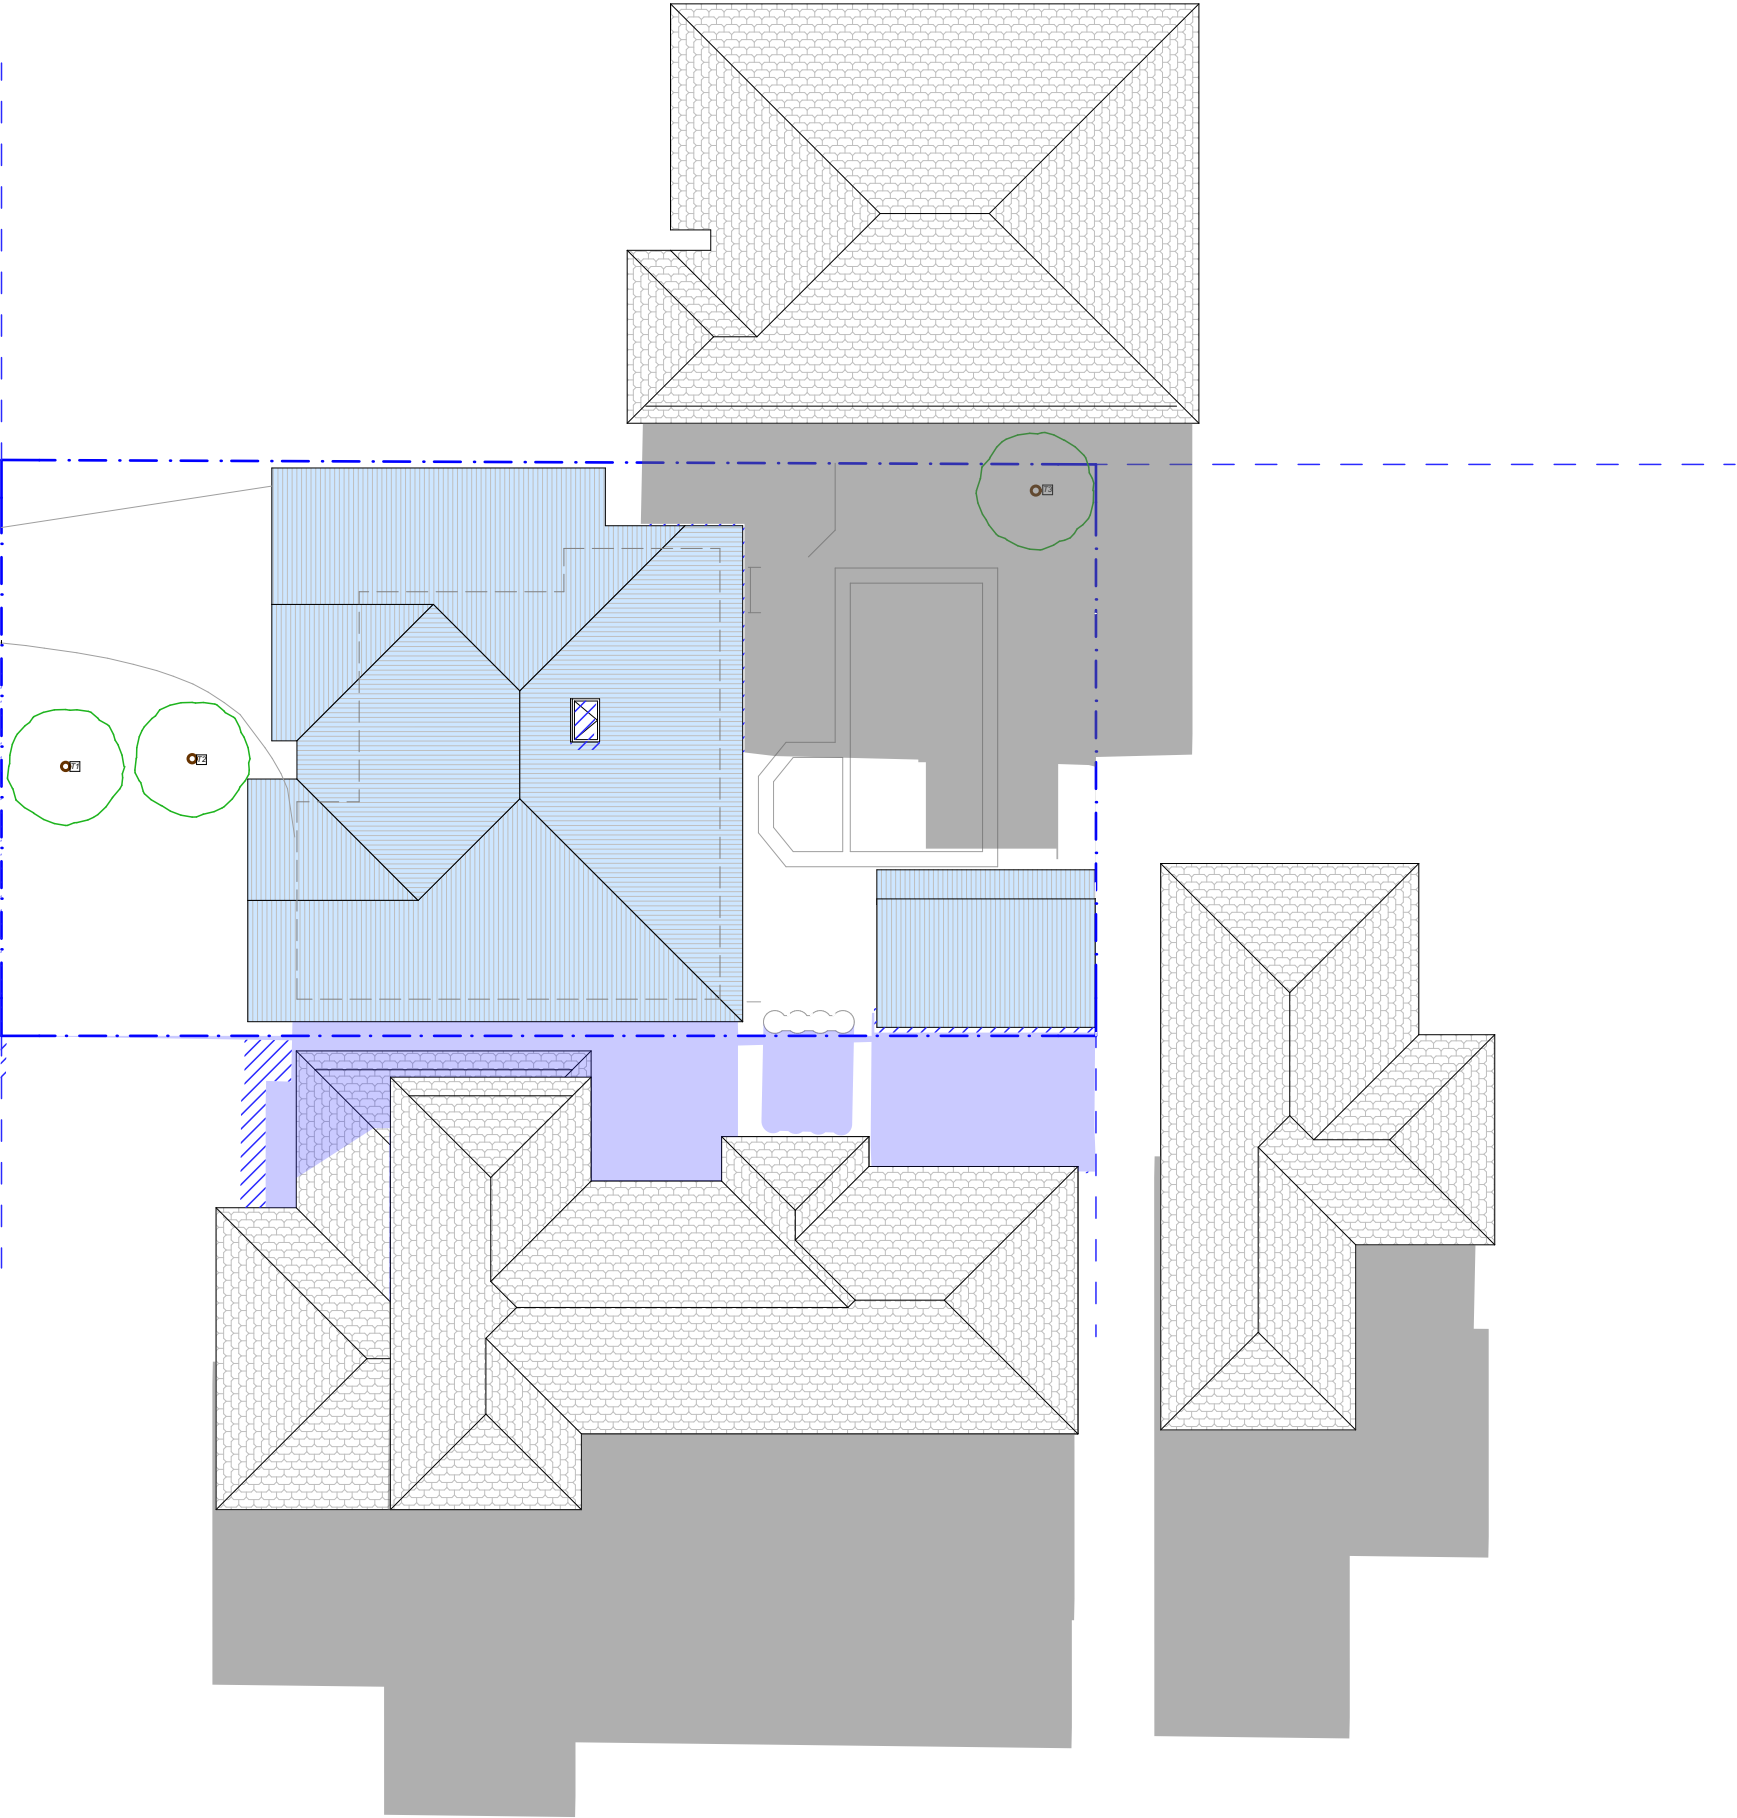

CLIENT

MICHELLE & GARY
MILSTED

PROJECT ADDRESS

17 BEACH ROAD,
COLLARROY, 2097

DRAWING NO.

DA16

DATE


Thursday, April 18,
2019

DRAWING NAME

WINTER SOLSTICE 12 PM

SCALE

1:200 @A3

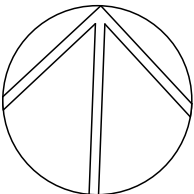



ACTION PLANS

m: 0426 957 518
e:operations@actionplans.com.au
w: www.actionplans.com.au


REV.	DATE	COMMENTS	DRWN
A	16/11/18	INITIAL DESIGN PLAN	SM
B	27/11/18	FIRST DESIGN AMENDMENT	SM
C	12/12/18	SECOND DESIGN AMENDMENT	SM
D	01/03/19	FINAL DESIGN PLAN	SM
E	18/04/19	DOCUMENTATION	SM

NOTES

This drawing is the copyright of Action Plans and not be altered, reproduced or transmitted in any form or by any means in part or in whole with the written permission of Action Plans.
All levels and dimensions are to be checked and verified on site prior to commencement of any work, making of shop drawings or fabrication of components.
Do no scale on drawings. Use figured dimensions.

LEGEND

- EXISTING SHADOWS
- PROPOSED SHADOWS
- NEIGHBOURING SHADOWS

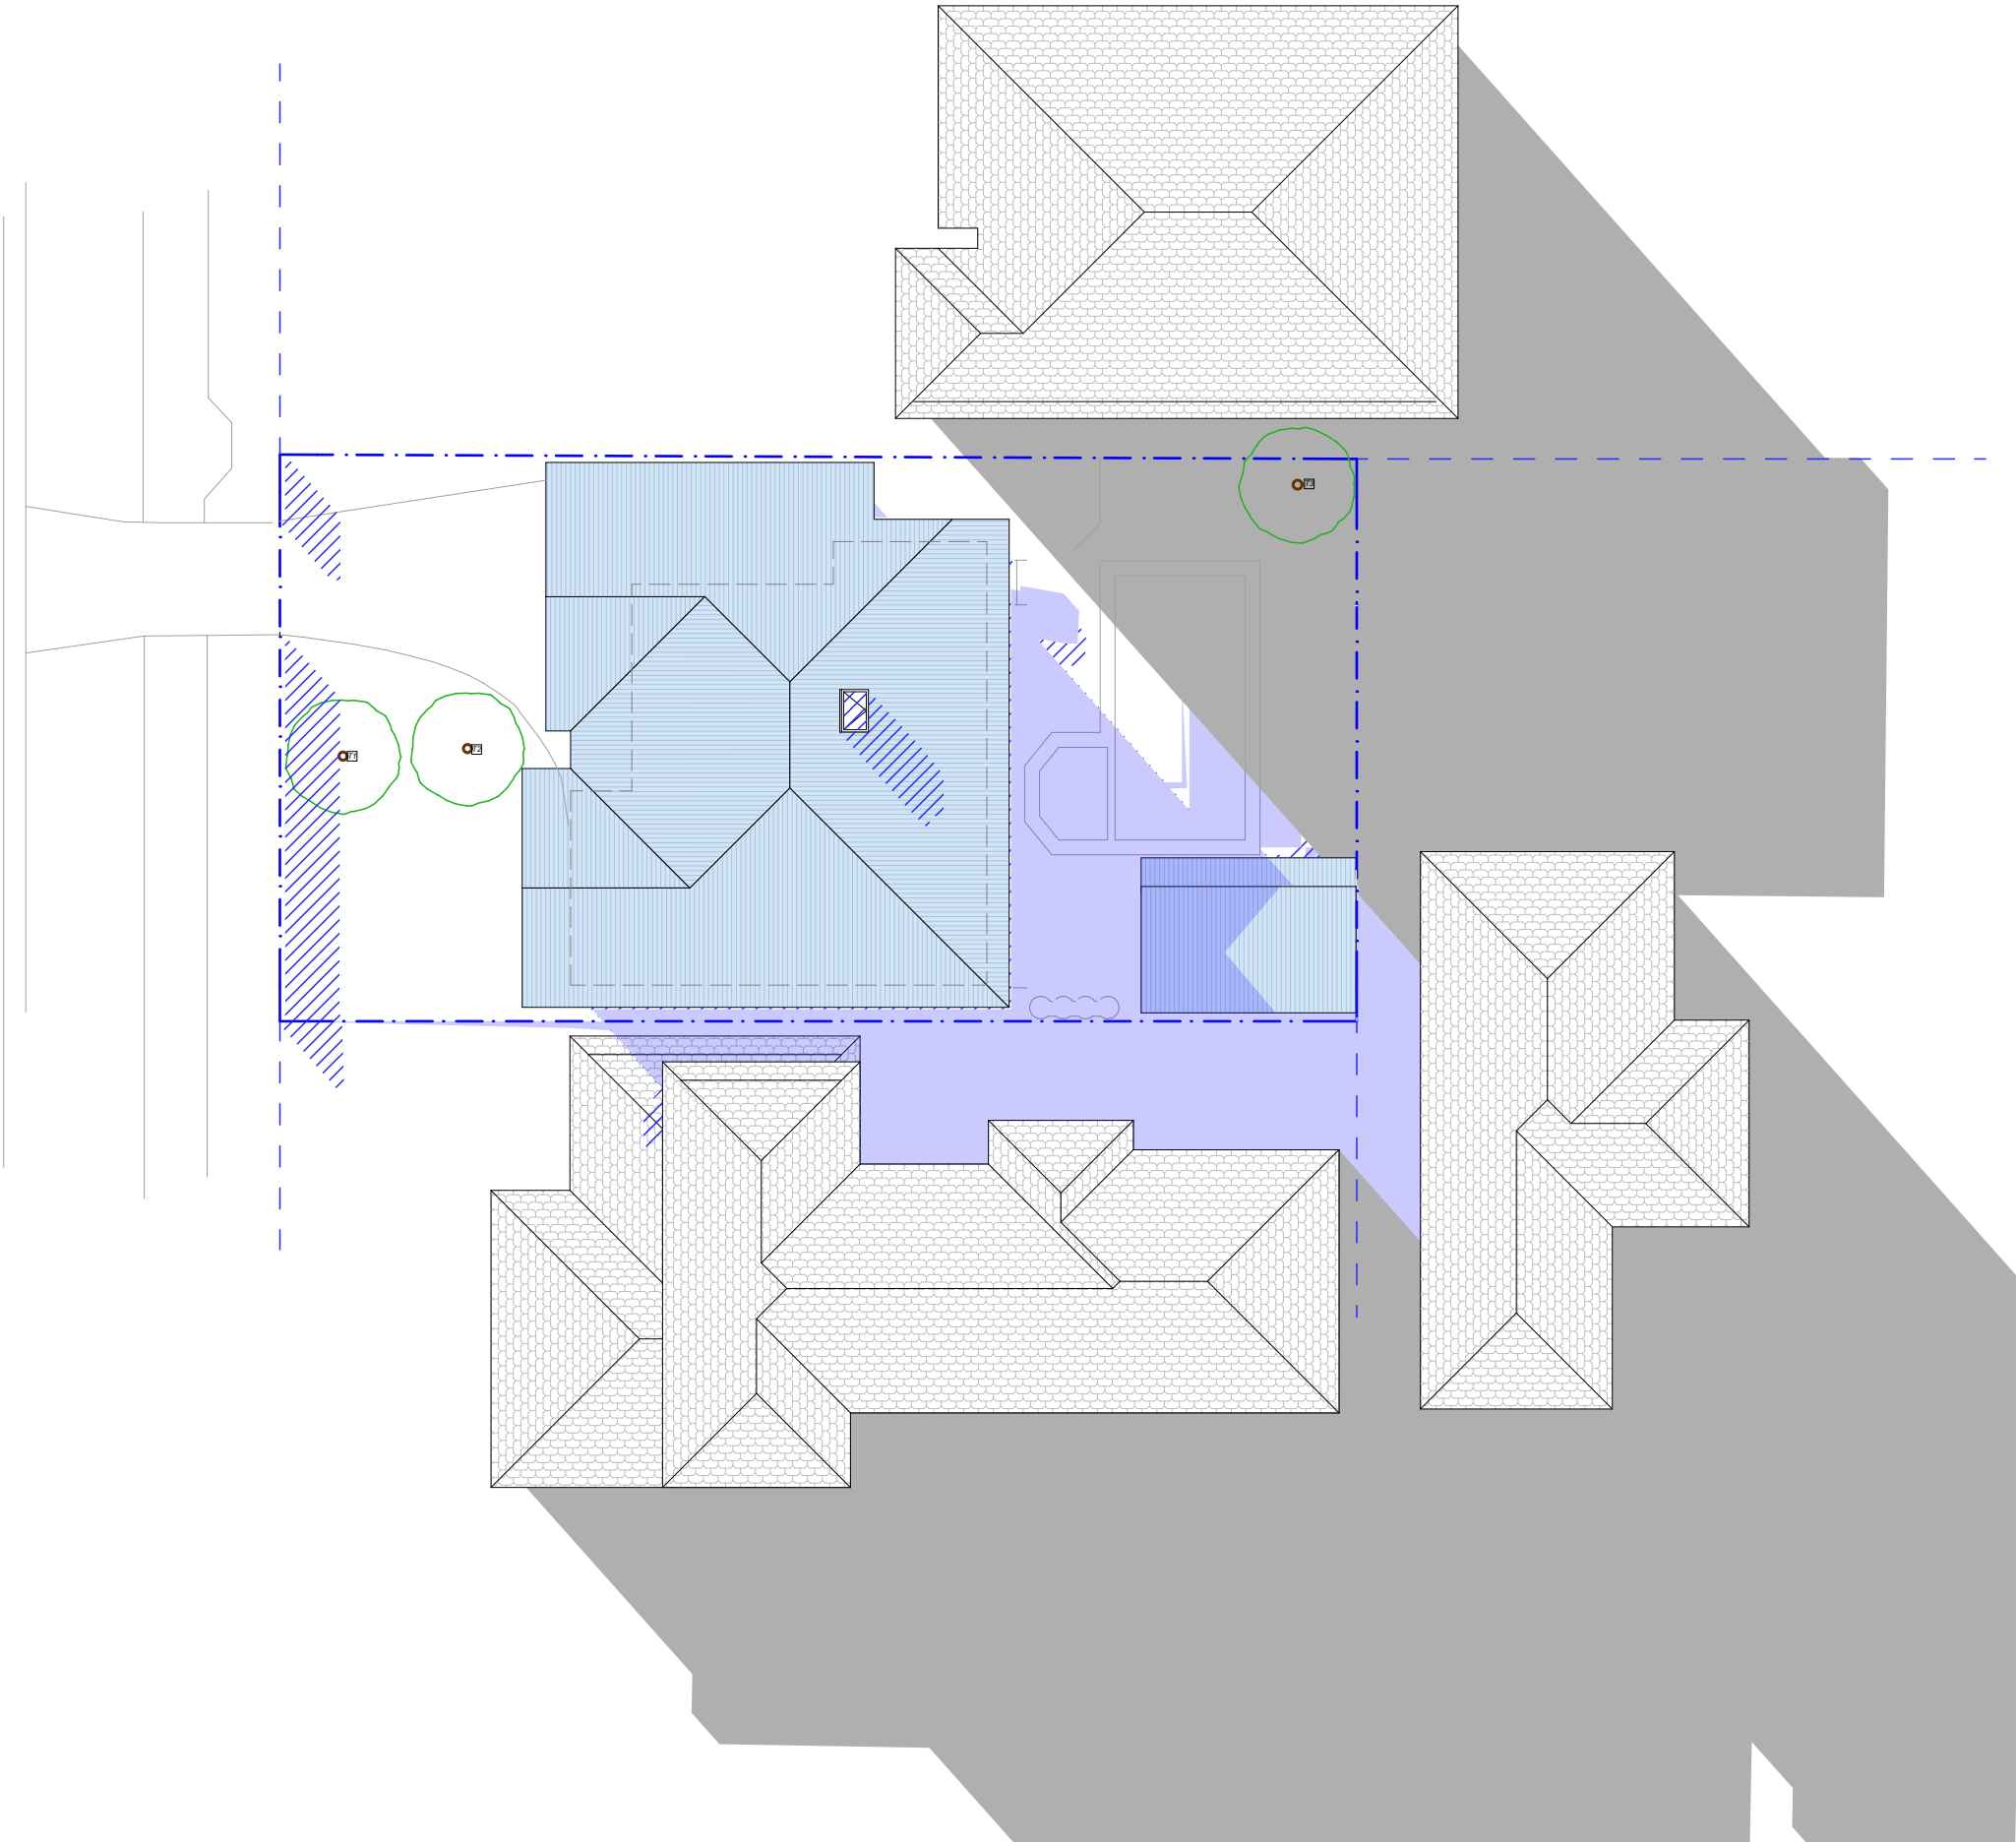

CLIENT

MICHELLE & GARY
MILSTED

PROJECT ADDRESS

17 BEACH ROAD,
COLLARROY, 2097

DRAWING NO.

DA17

DATE

Thursday, April 18,
2019

DRAWING NAME

WINTER SOLSTICE 3 PM

SCALE

1:200 @A3

