

Key

- Site Boundaries
- Shadow Of Site
- Shadow Of Neighbouring


02

21 JUN 9.00AM
1:300

MATHIESON ARCHITECTS

Revision Notes

A- Amendments to DA Proposed.

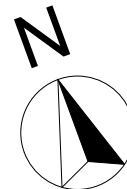

PROJECT NAME :
Palm Beach RESIDENCE

CLIENT :

P +#Client Phone Number | F +#Client Fax | E #Client E-mail

SITE :
14 OCEAN Road PALM BEACH
NSW 2108

DRAWING TITLE :

Shadow Diagrams
21 JUN 9:00AM

REVISION NO.

DRAWING NO.


0.1

DRAWN BY :

CHECKED BY :

PROJECT NO.

#PIn

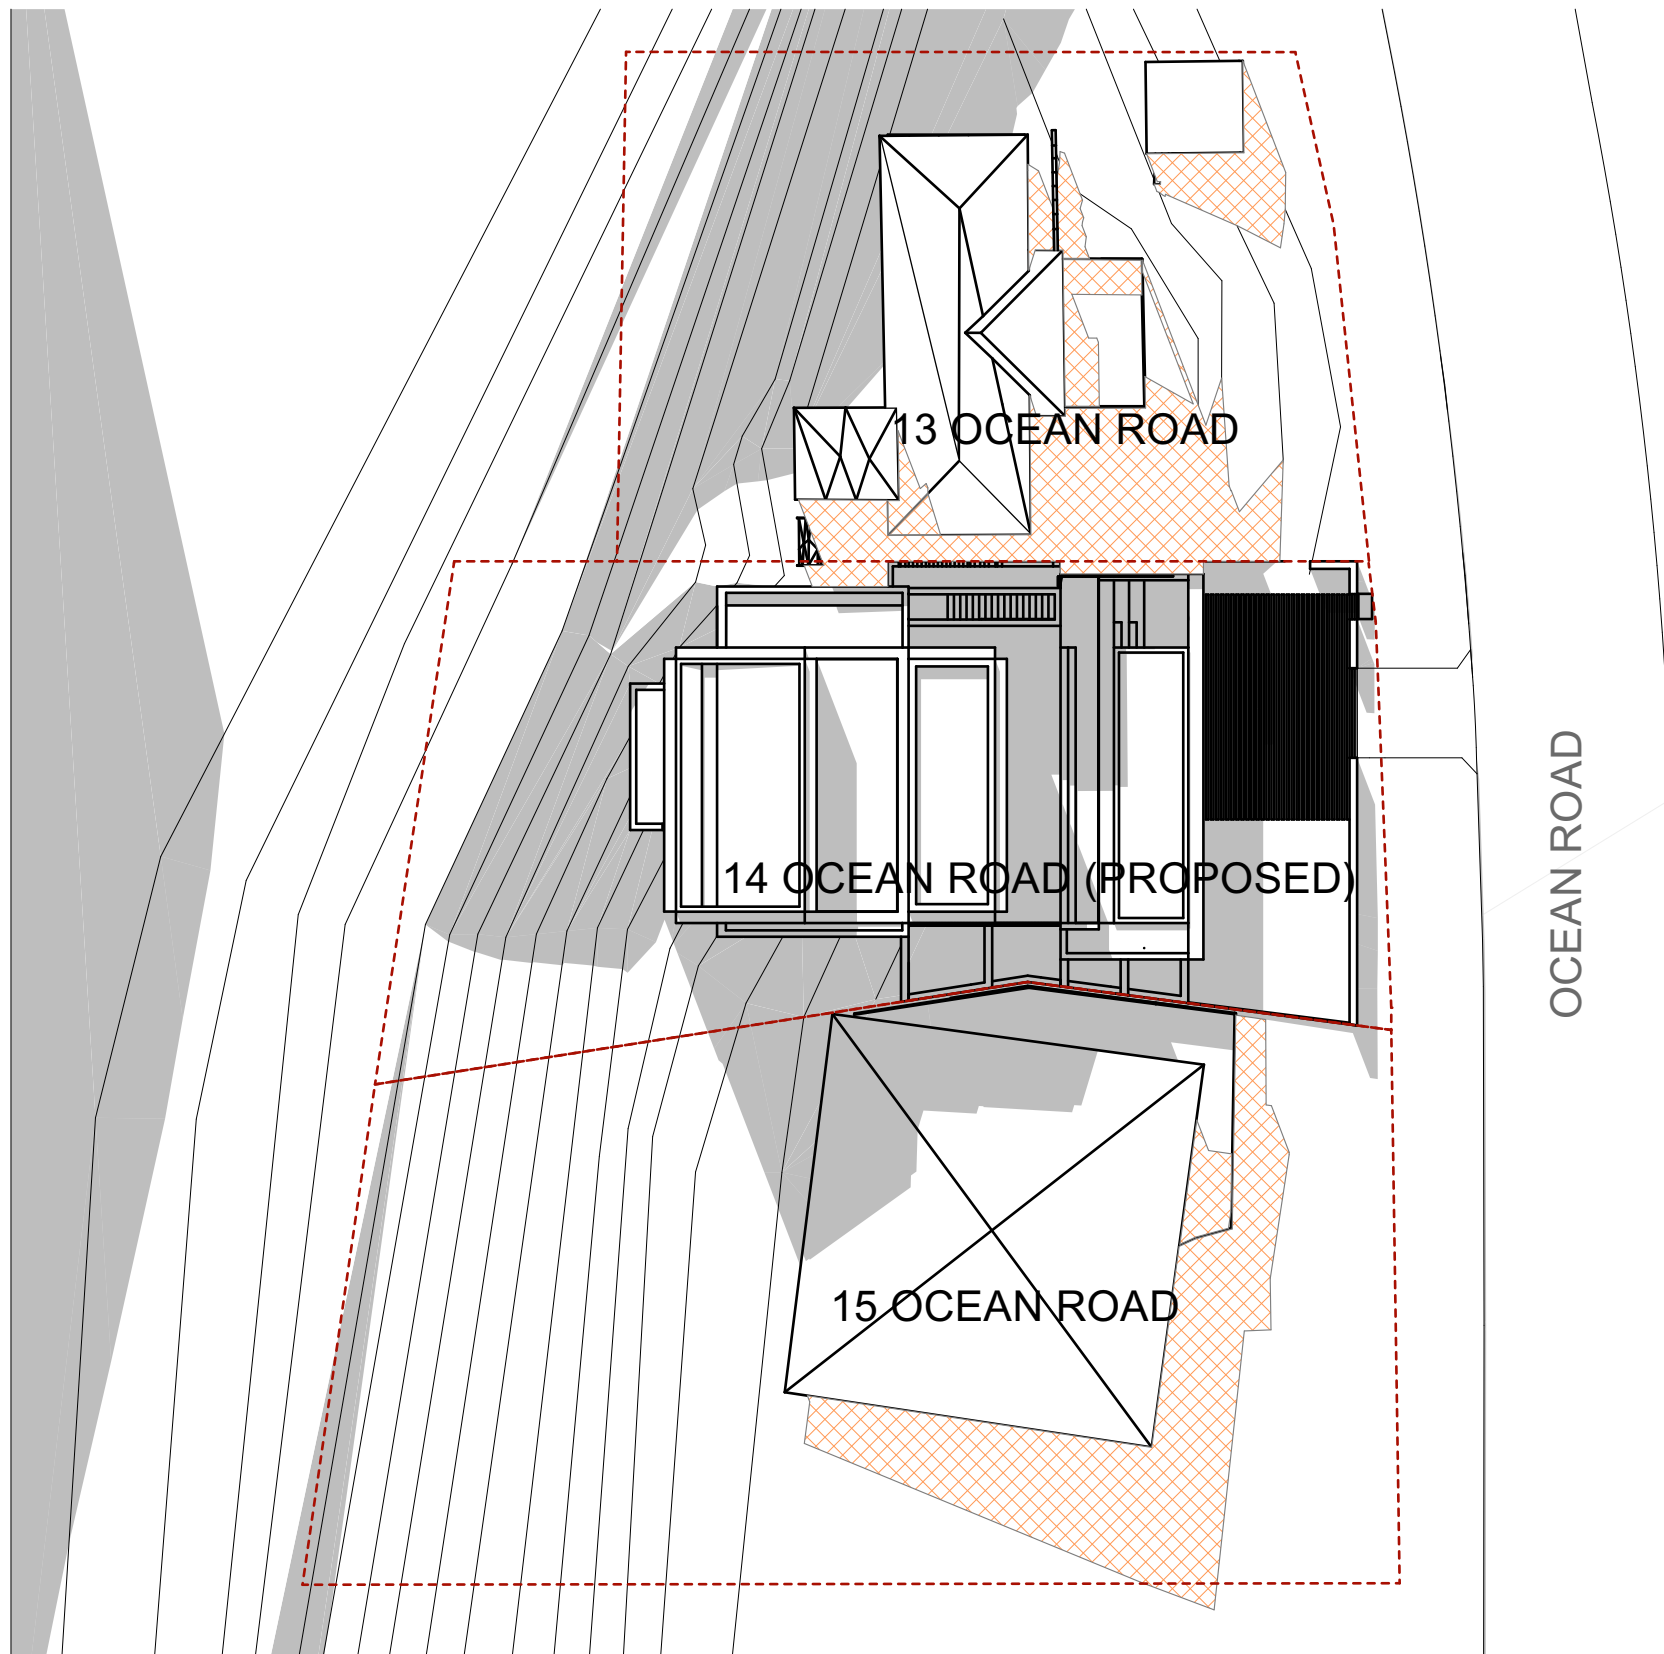

Key

- Site Boundaries
- Shadow Of Site
- Shadow Of Neighbouring

02

21 JUN 12.00PM
1:300

MATHIESON ARCHITECTS

Revision Notes

A- Amendments to DA Proposed.



PROJECT NAME :
Palm Beach RESIDENCE

CLIENT :

P +#Client Phone Number | F +#Client Fax | E #Client E-mail

SITE :
14 OCEAN Road PALM BEACH
NSW 2108

DRAWING TITLE :
Shadow Diagrams
21 JUN 12:00PM

REVISION NO.

DRAWING NO.


0.2

DRAWN BY :

CHECKED BY :

PROJECT NO.

#PIn

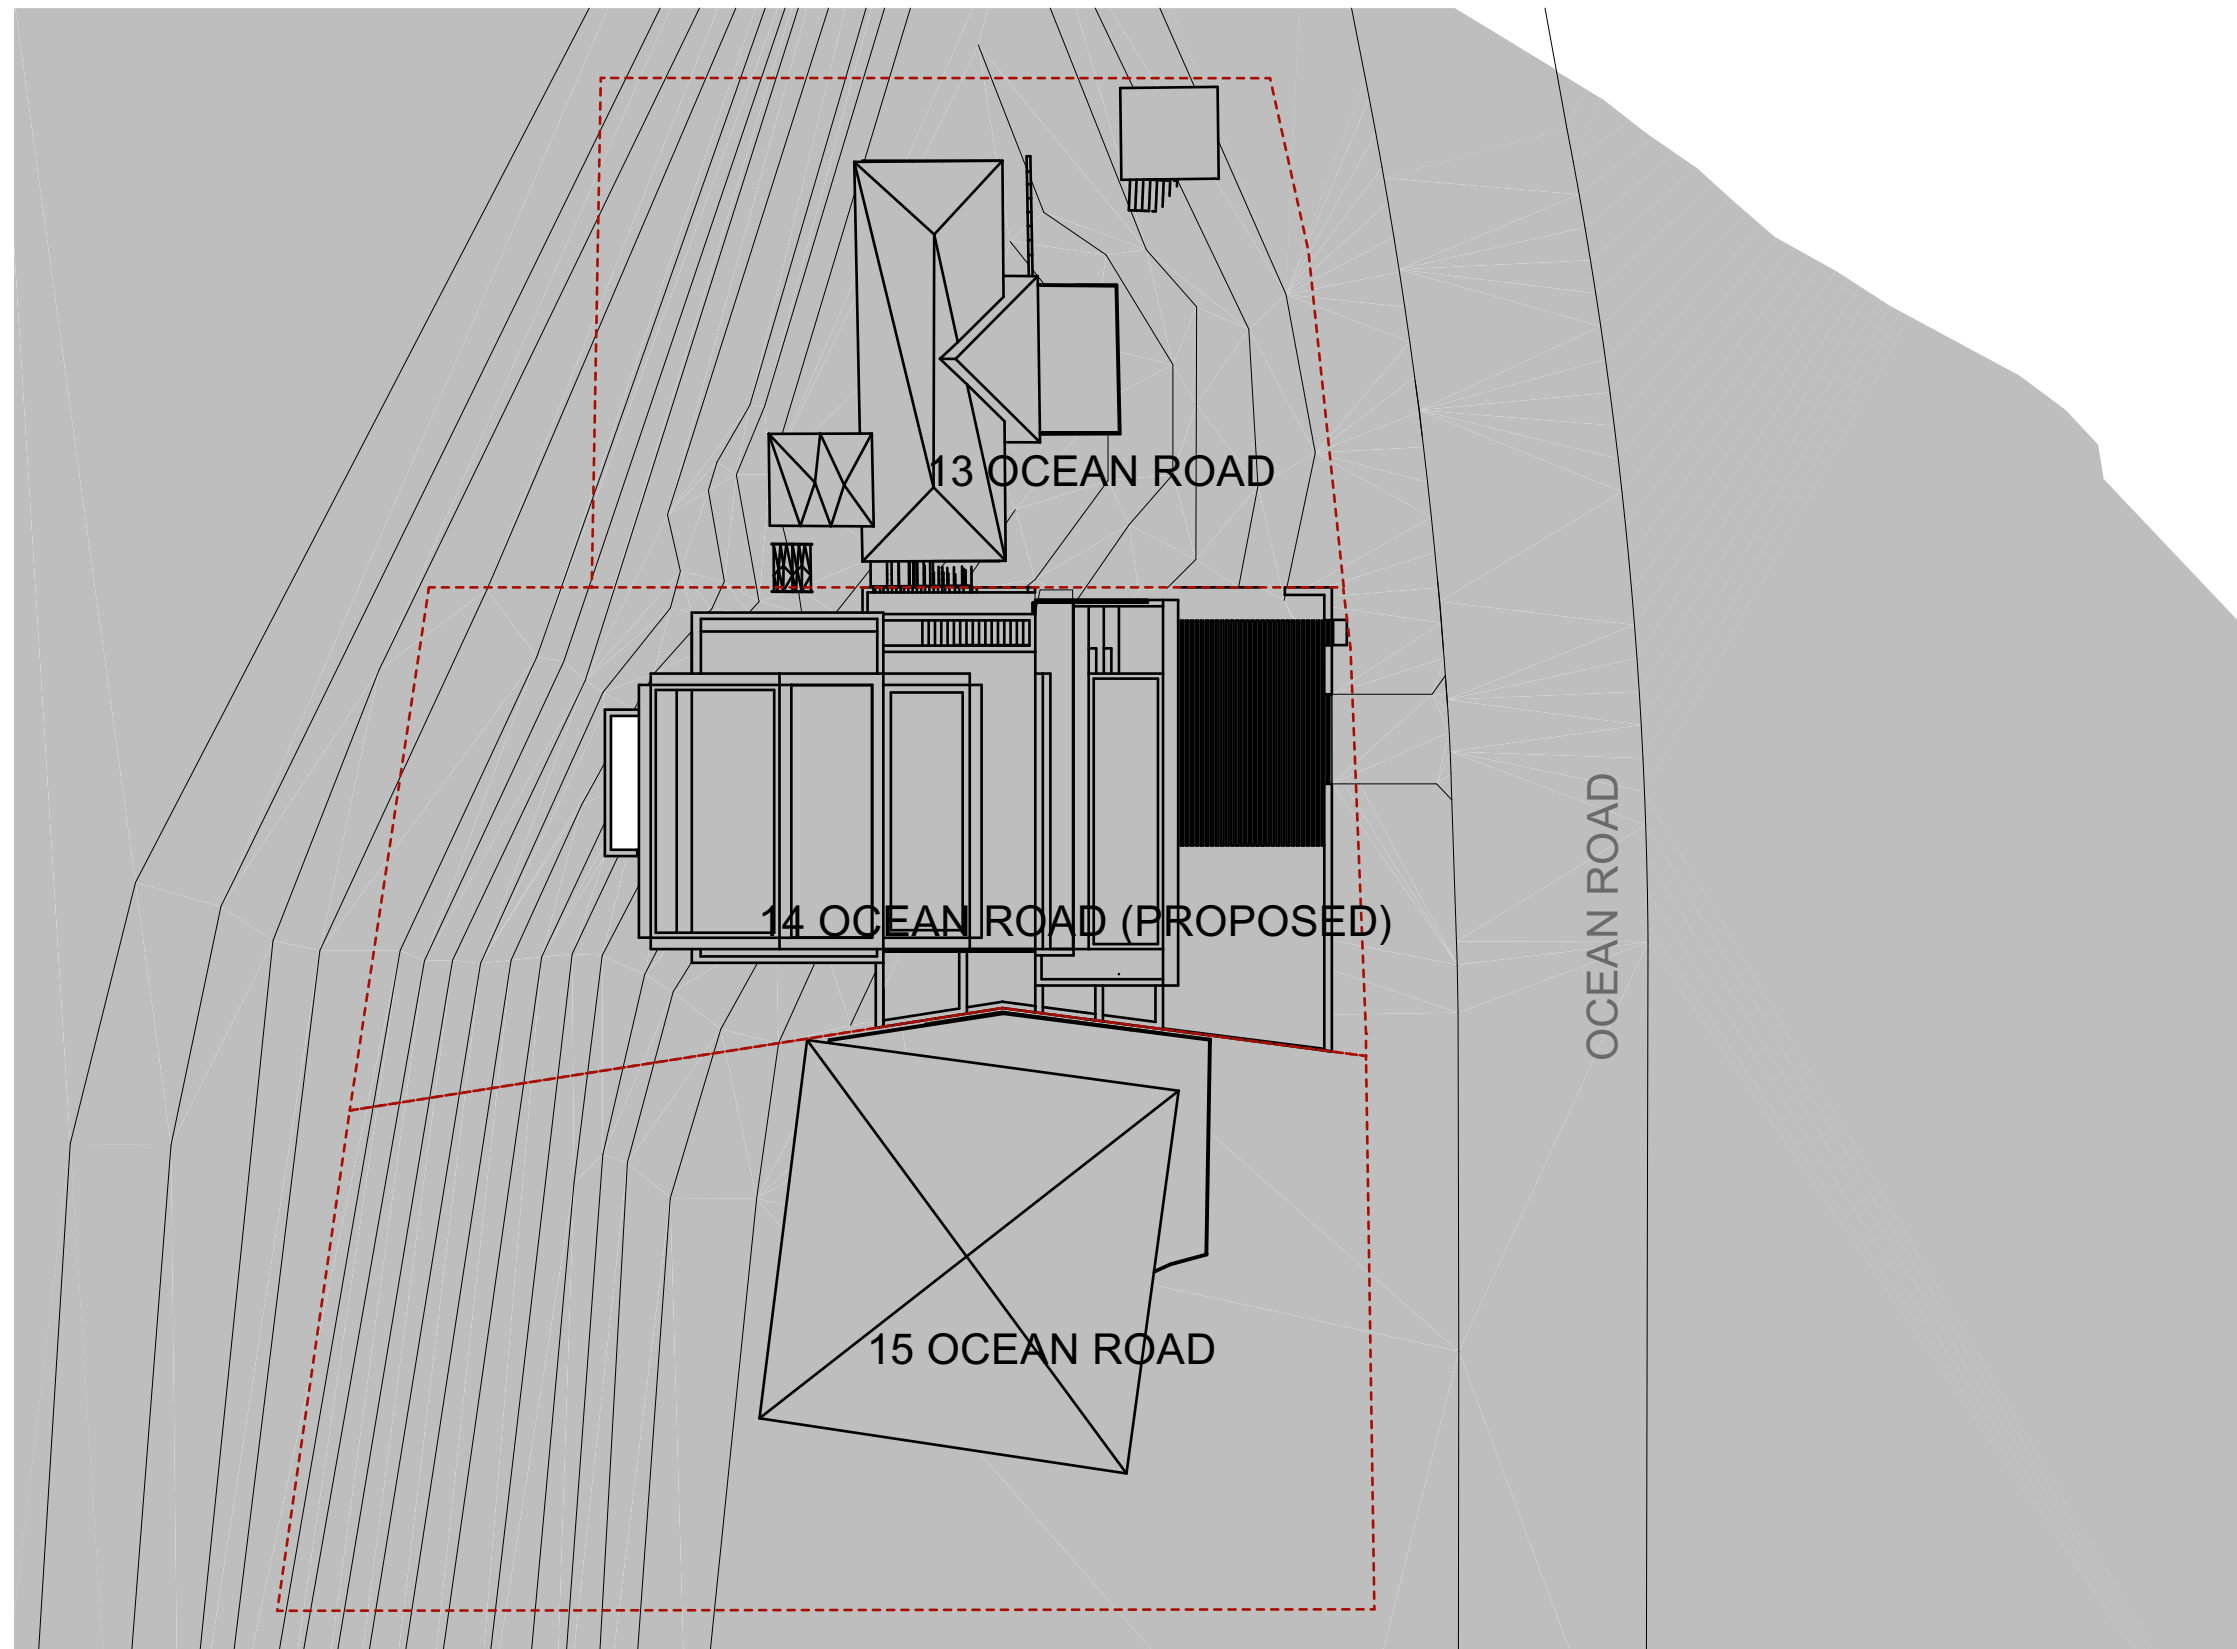

Key


- Site Boundaries
- Shadow Of Site
- Shadow Of Neighbouring

02 — 21 JUN 3.00PM
1:300

MATHIESON ARCHITECTS

Revision Notes

A- Amendments to DA Proposed.

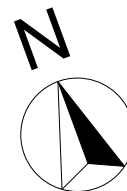

PROJECT NAME :
Palm Beach RESIDENCE

CLIENT :

P +#Client Phone Number | F +#Client Fax | E #Client E-mail

SITE :
14 OCEAN Road PALM BEACH
NSW 2108

DRAWING TITLE :
Shadow Diagrams
21 JUN 3:00PM

REVISION NO.

DRAWING NO.

0.3

DRAWN BY :

CHECKED BY :

PROJECT NO.

#PIn