



1 DA Driveway Plan
1 : 100

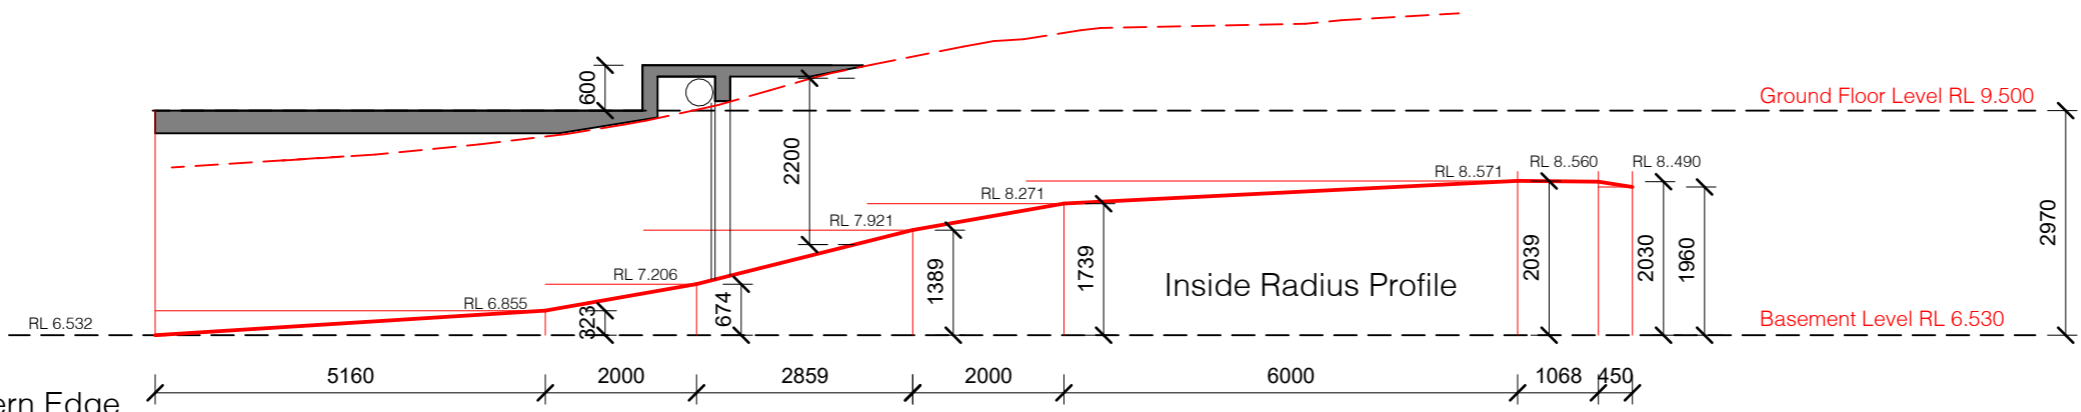

2 Driveway Profile Northern Edge
1 : 100

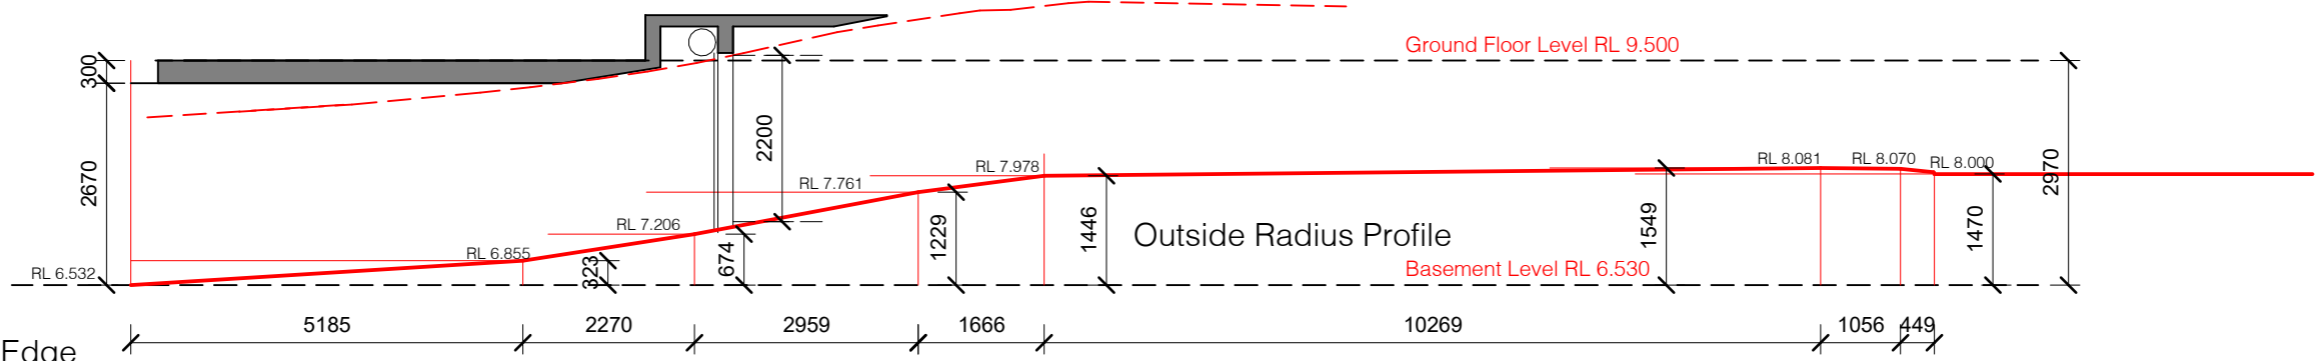

3 Driveway Profile Southern Edge
1 : 100

139 PALMGROVE ROAD, AVALON BEACH NSW 2107
 t 02 9918 3843
 m 0418 627 024
 e mailto:richard@richardcolearchitecture.com.au
 w www.richardcolearchitecture.com.au
 acn:093 598 415 abn:58 093 598 415
 nominated architect : Richard Cole B.Sc.(Arch) (Hons 1) B.Arch.(Hons1) Reg. No: 6538

No.	Revision Description	Date
M	Development Application	17/04/2020
P	Revised Development Application	09/10/2020
Q	Revised Development Application	22/04/2021
T	Revised DA for Review	27/07/2021
U	Section 8.2 Review	06/08/2021
V	Section 8.2 Review with modified driveway	29/10/2021

WHALE BEACH NEIGHBOURHOOD
 CENTRE
 DEVELOPMENT APPLICATION
 231 Whale Beach Road, Whale Beach
 for
 Leslie Cassar

Driveway Profile			
Project number	1609	Checked by	RC
Date	AUGUST 2021	Scale	1 : 100
Drawn by	KW		DA20