


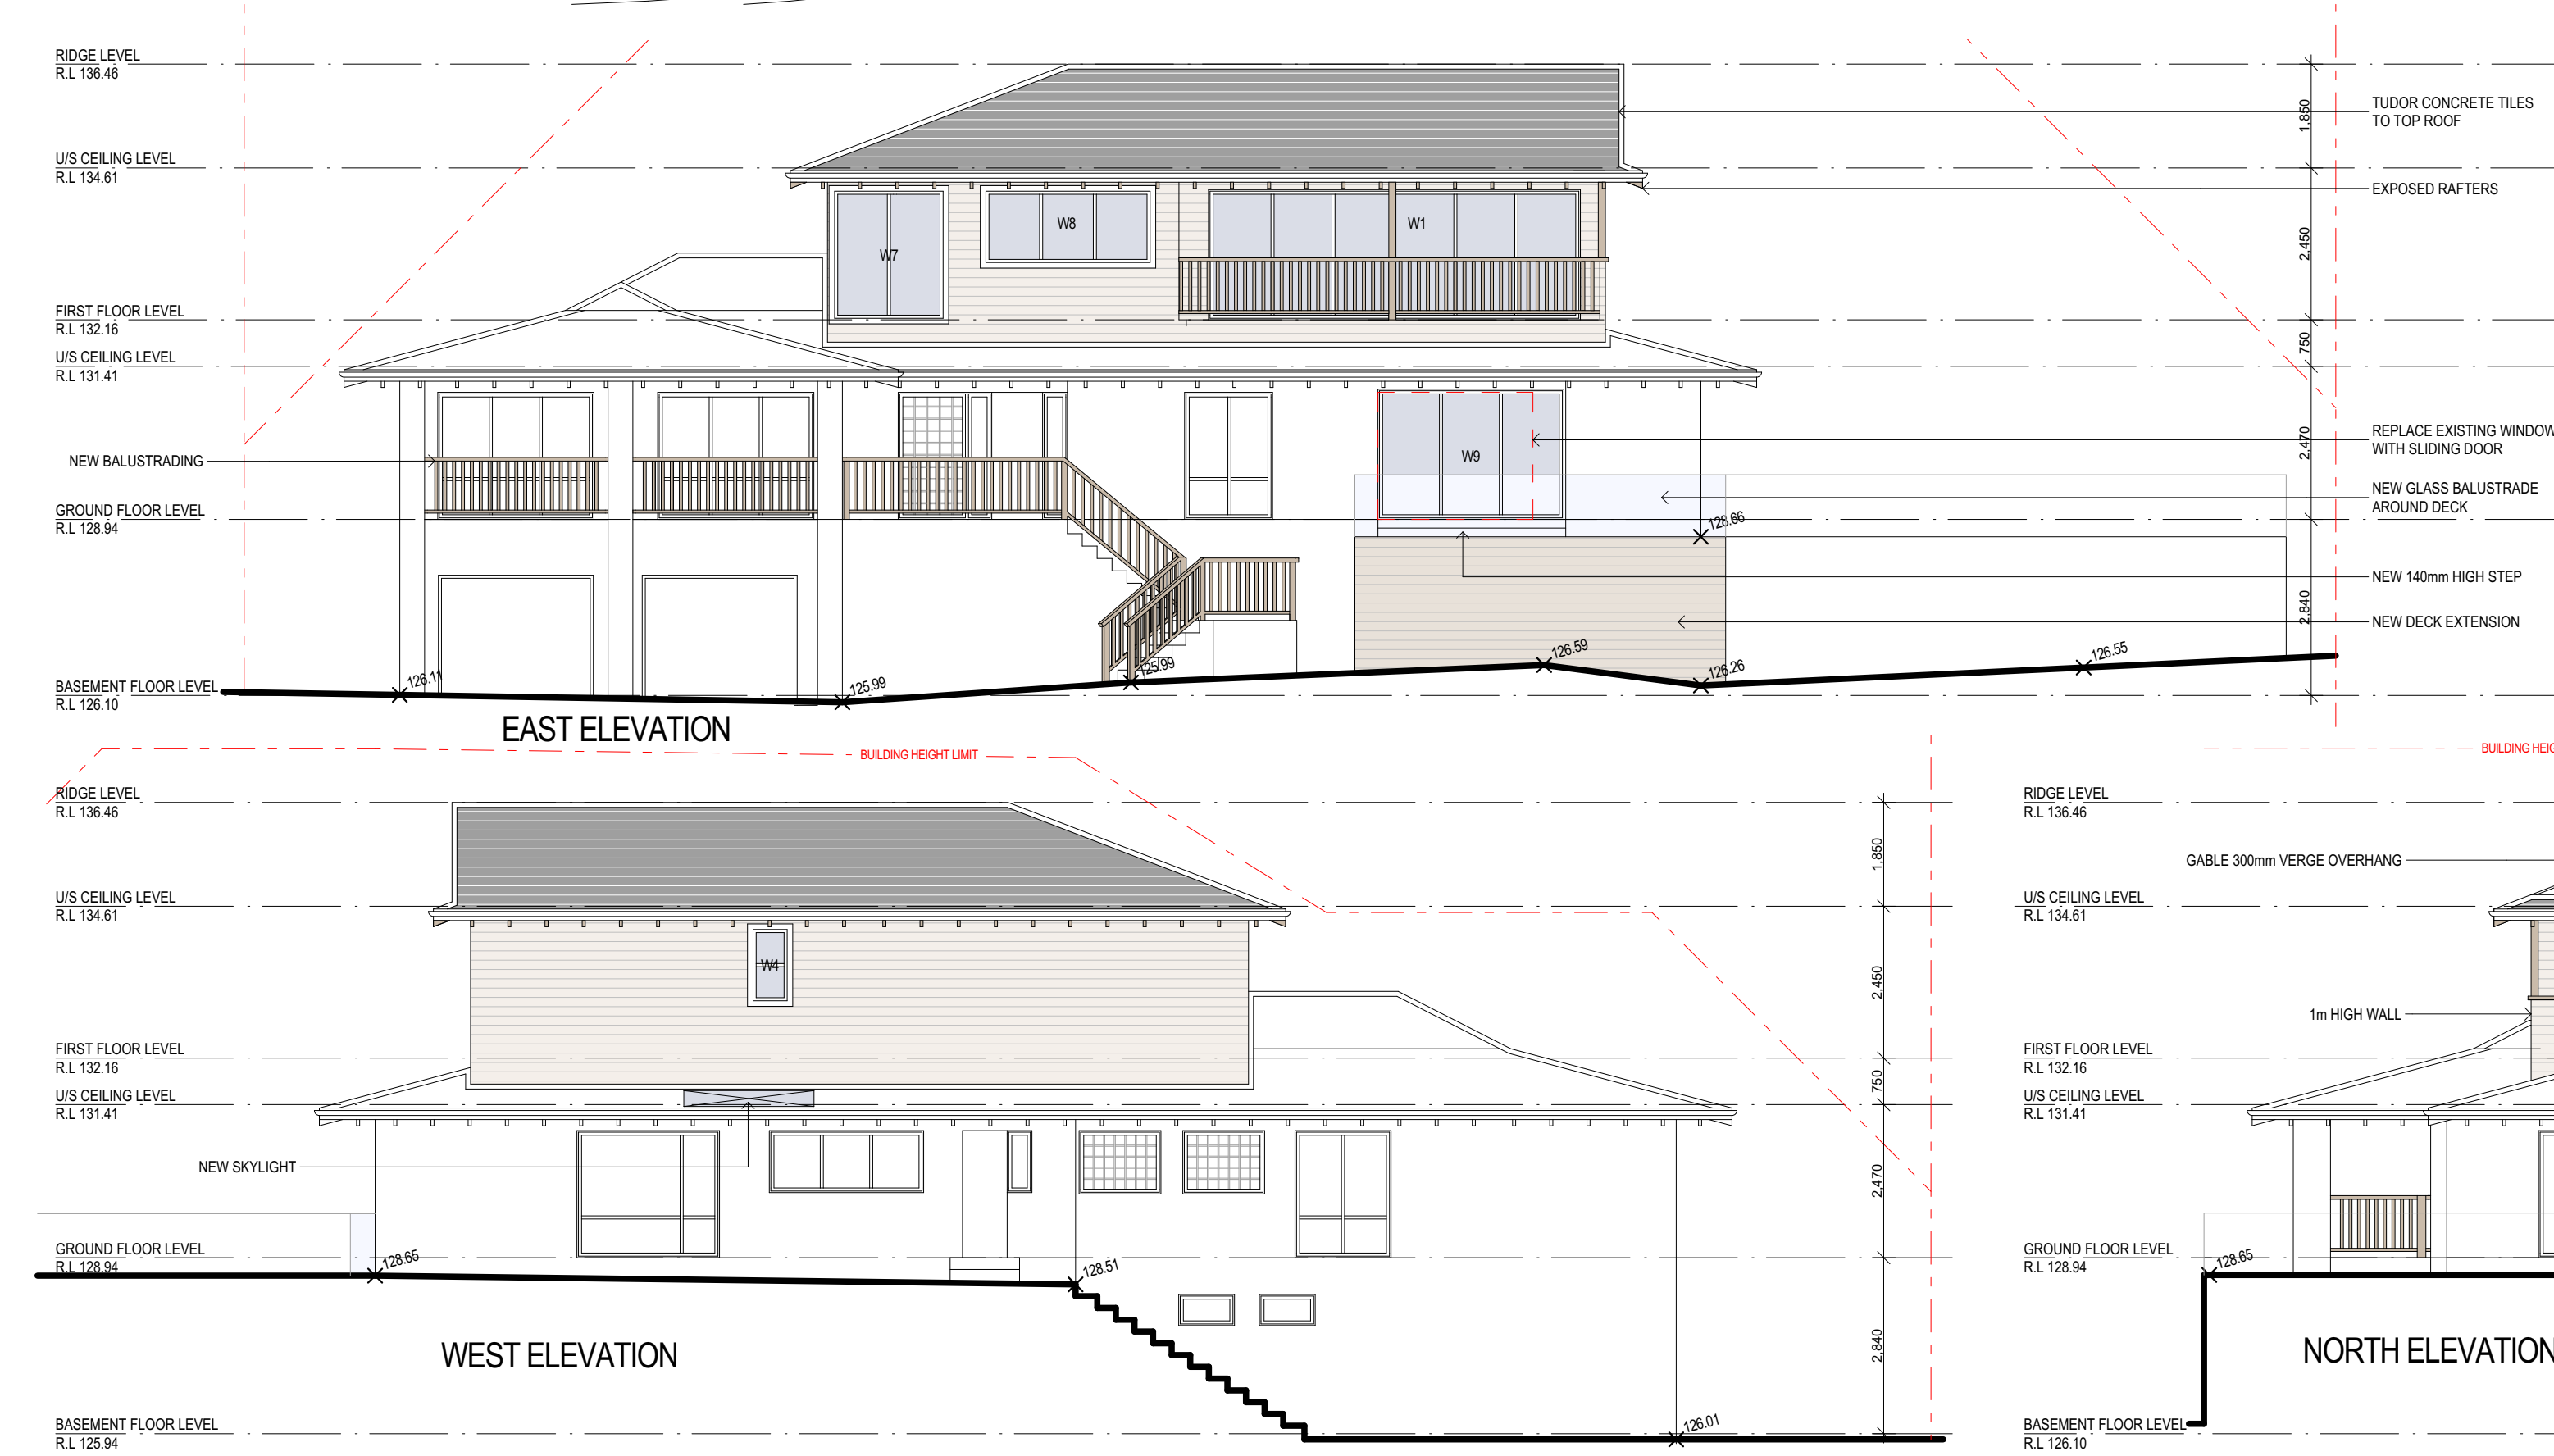
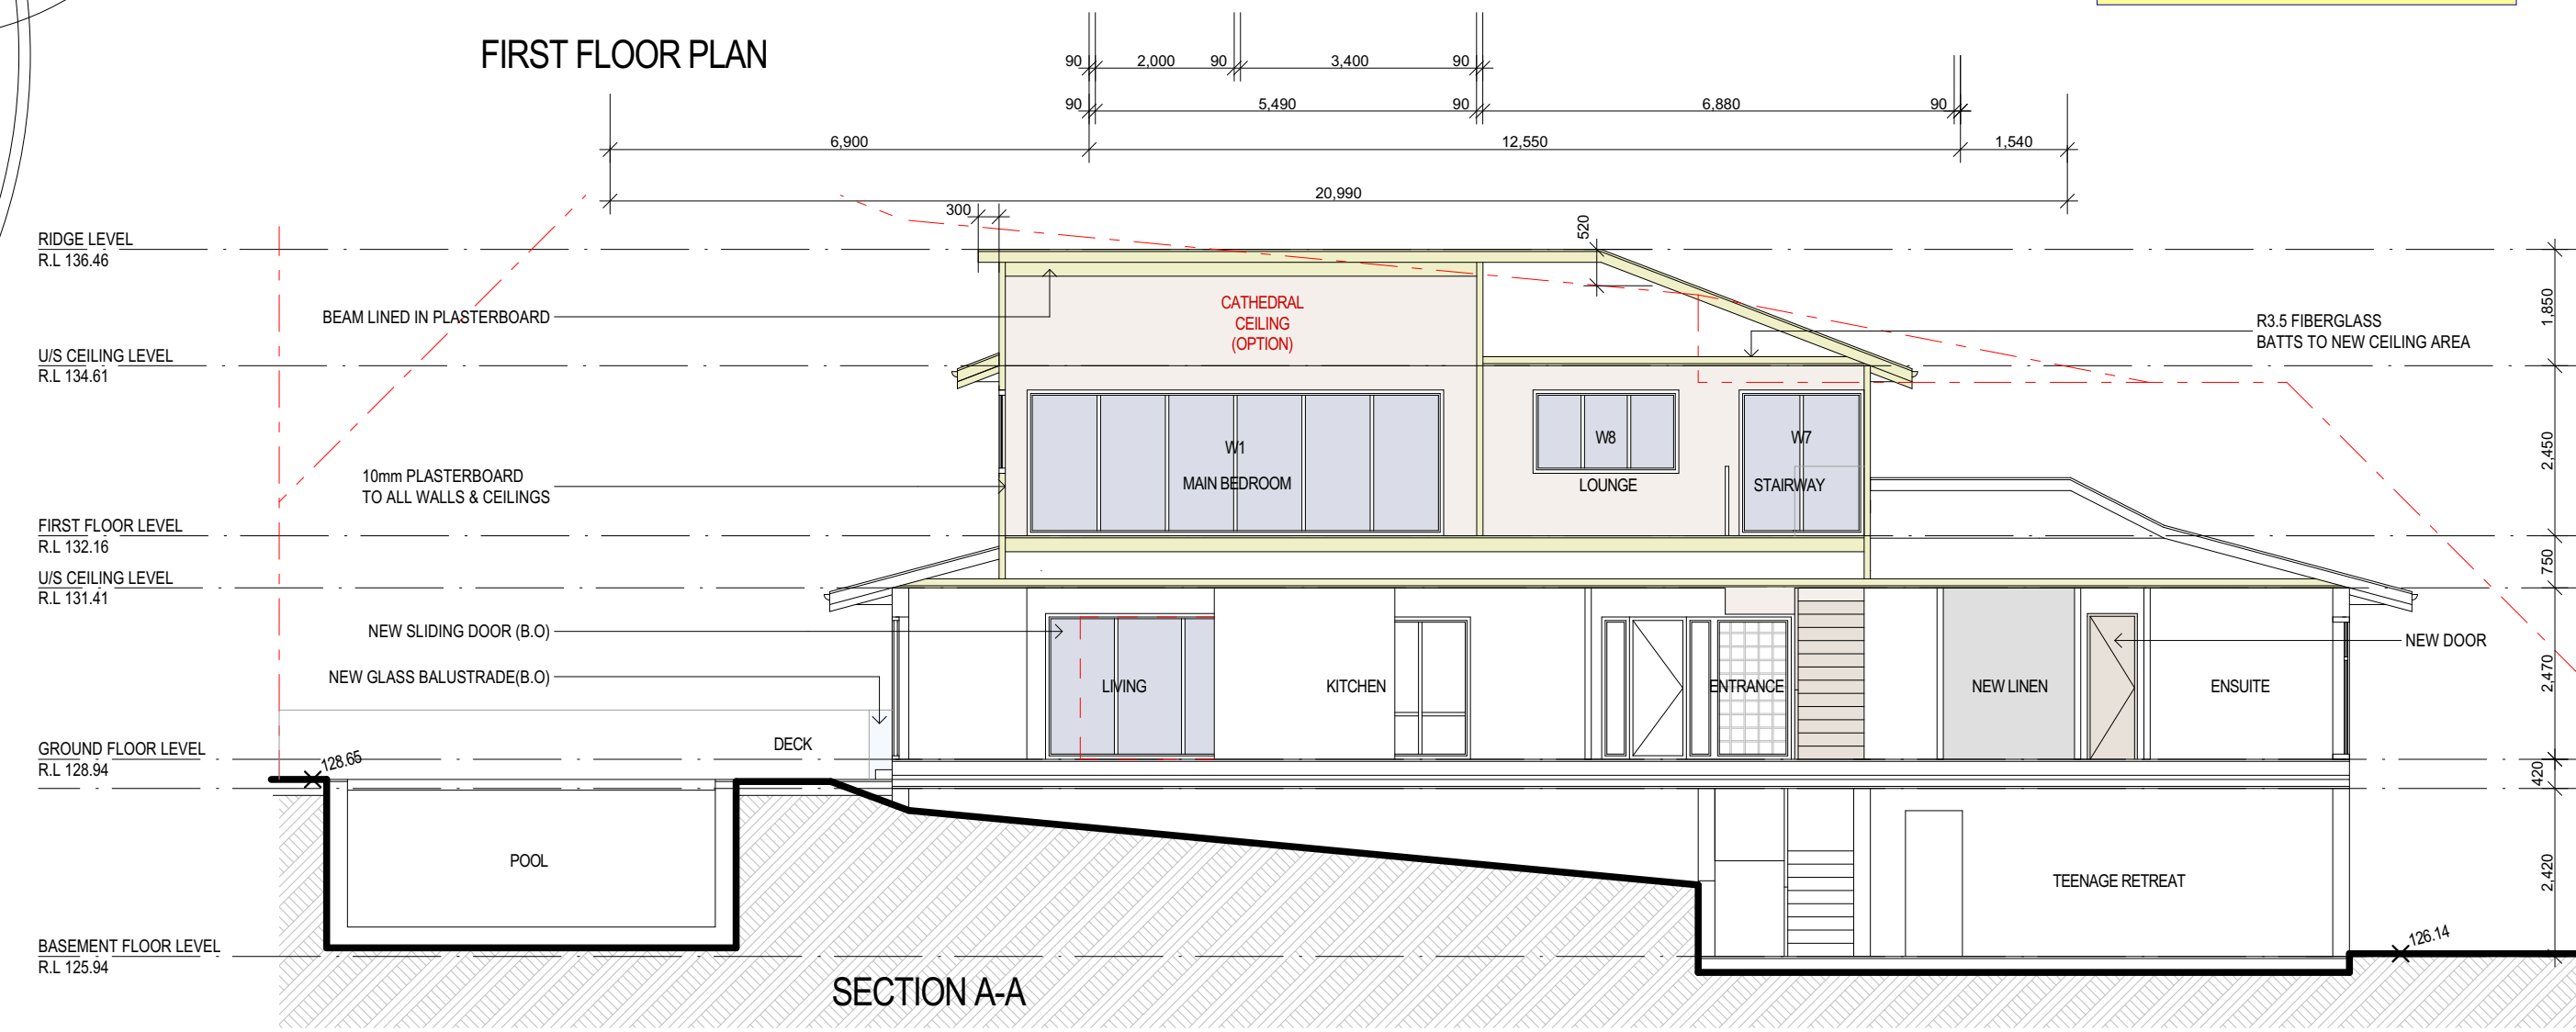


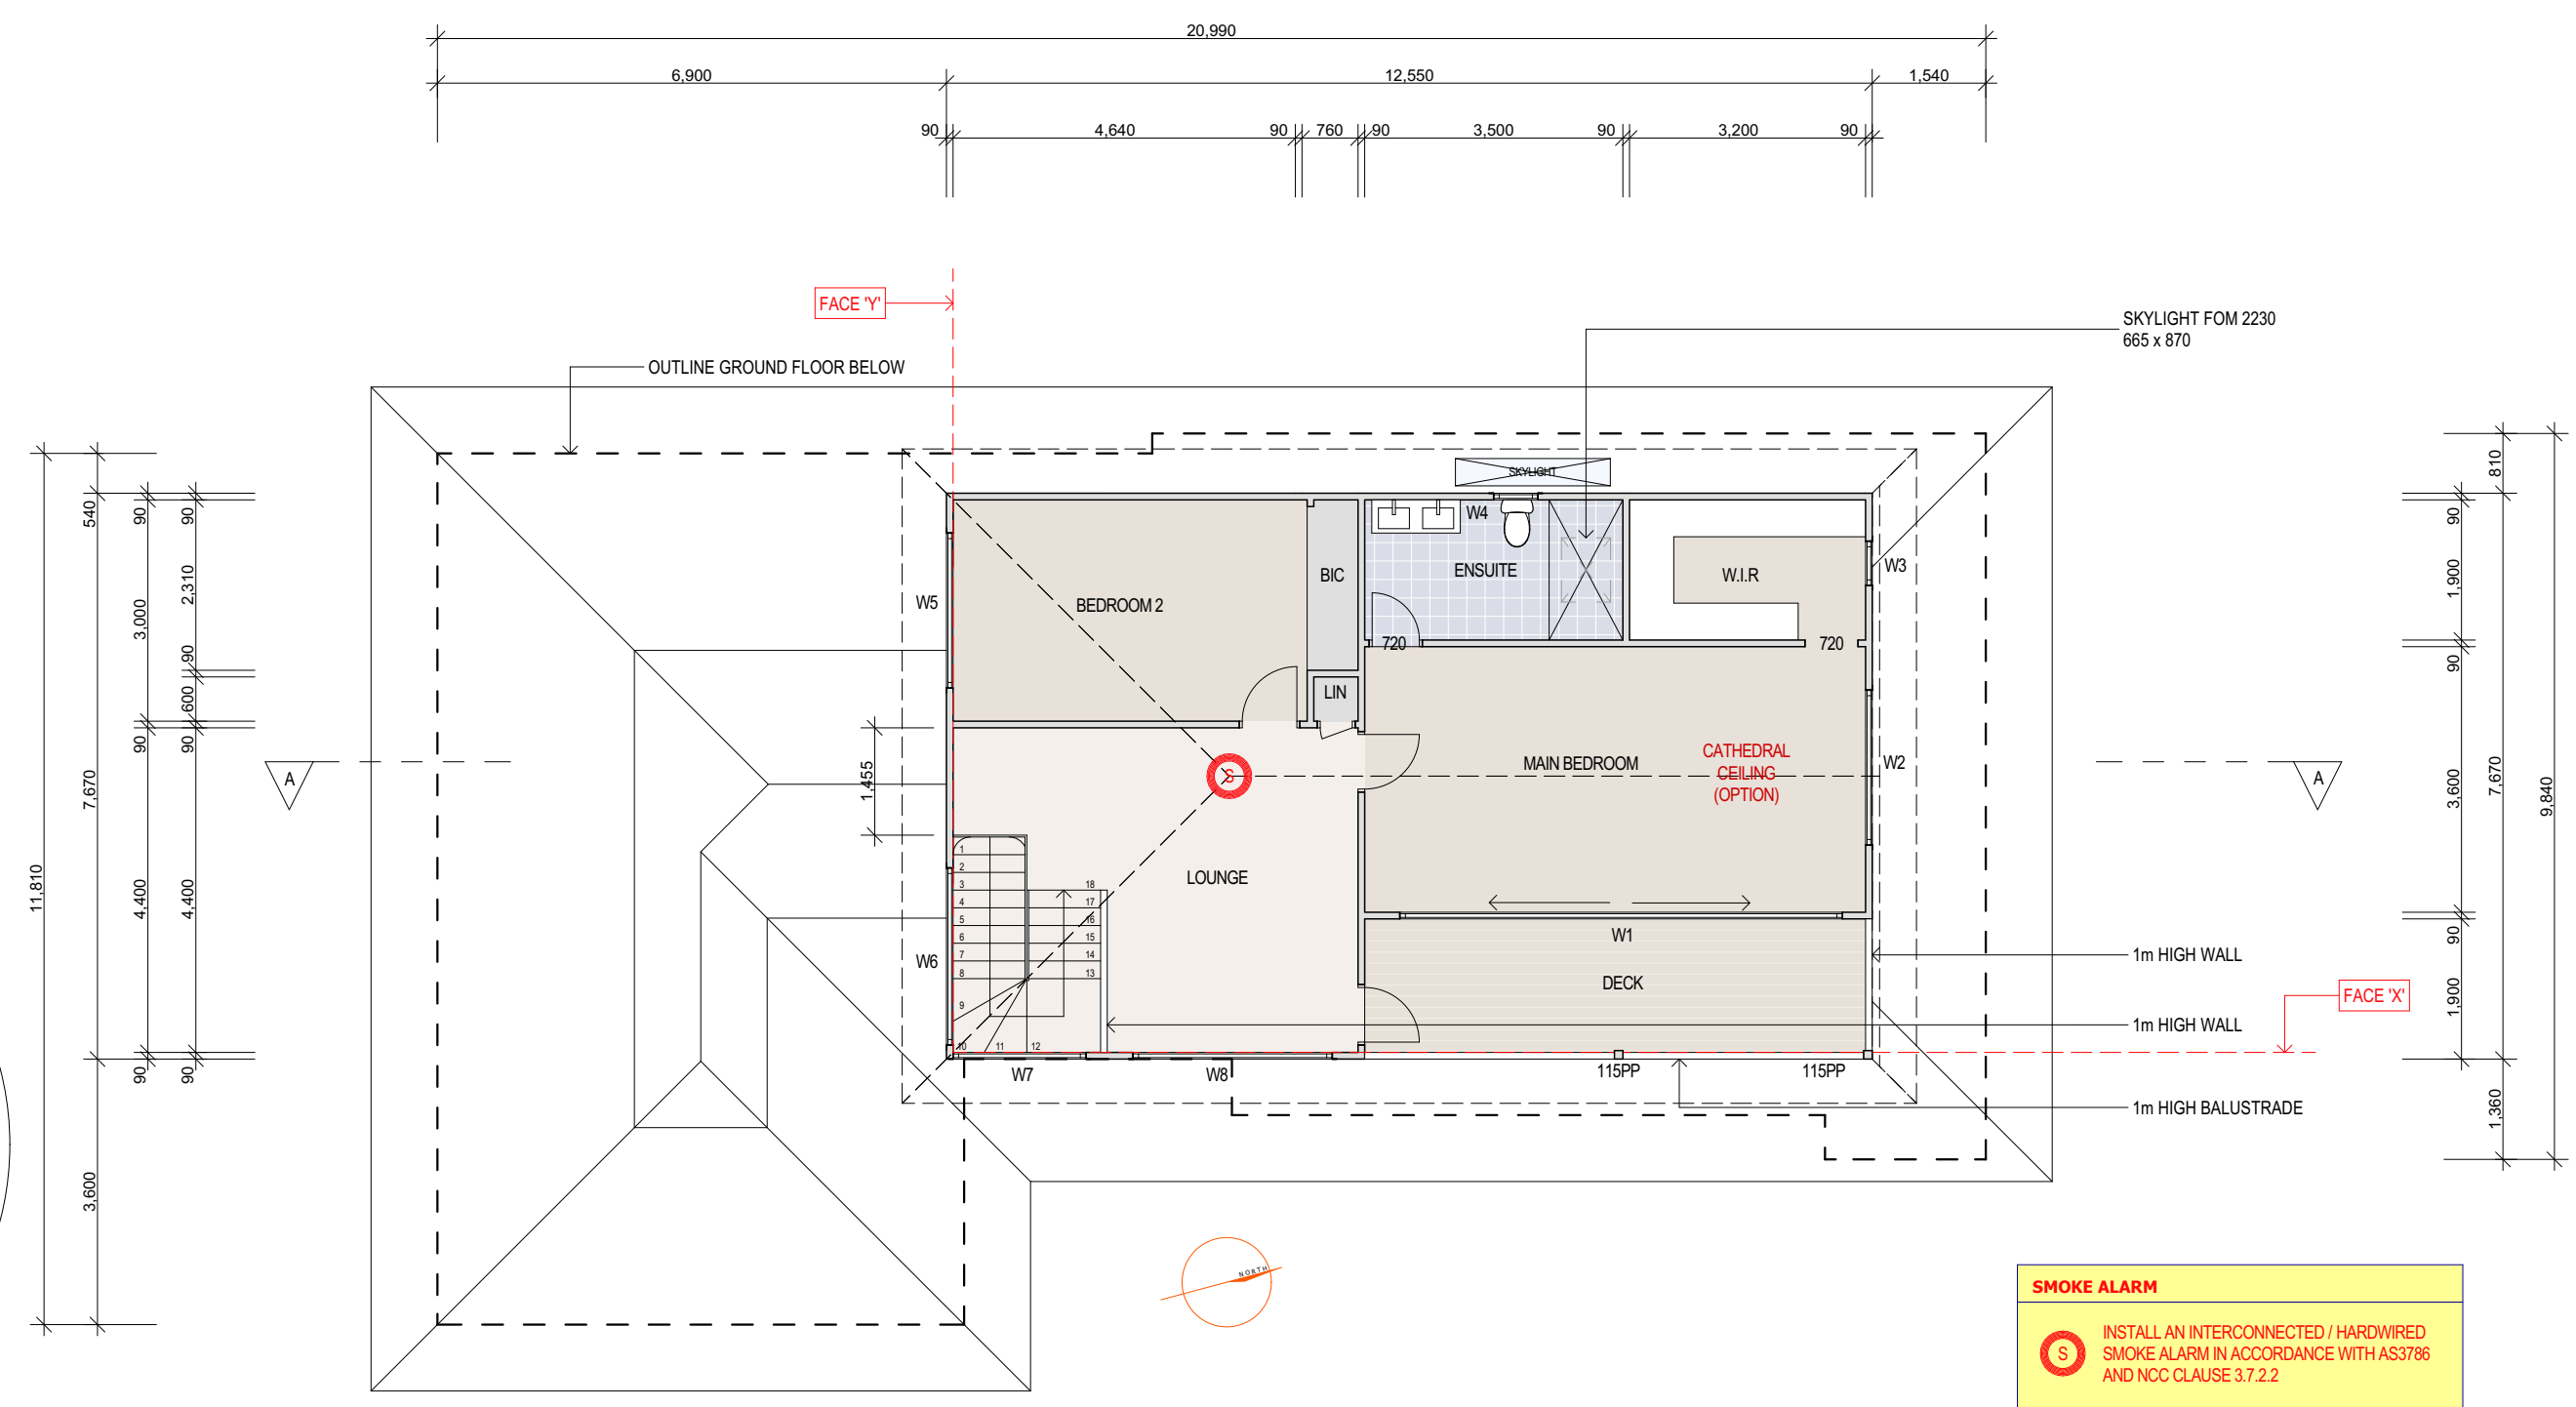

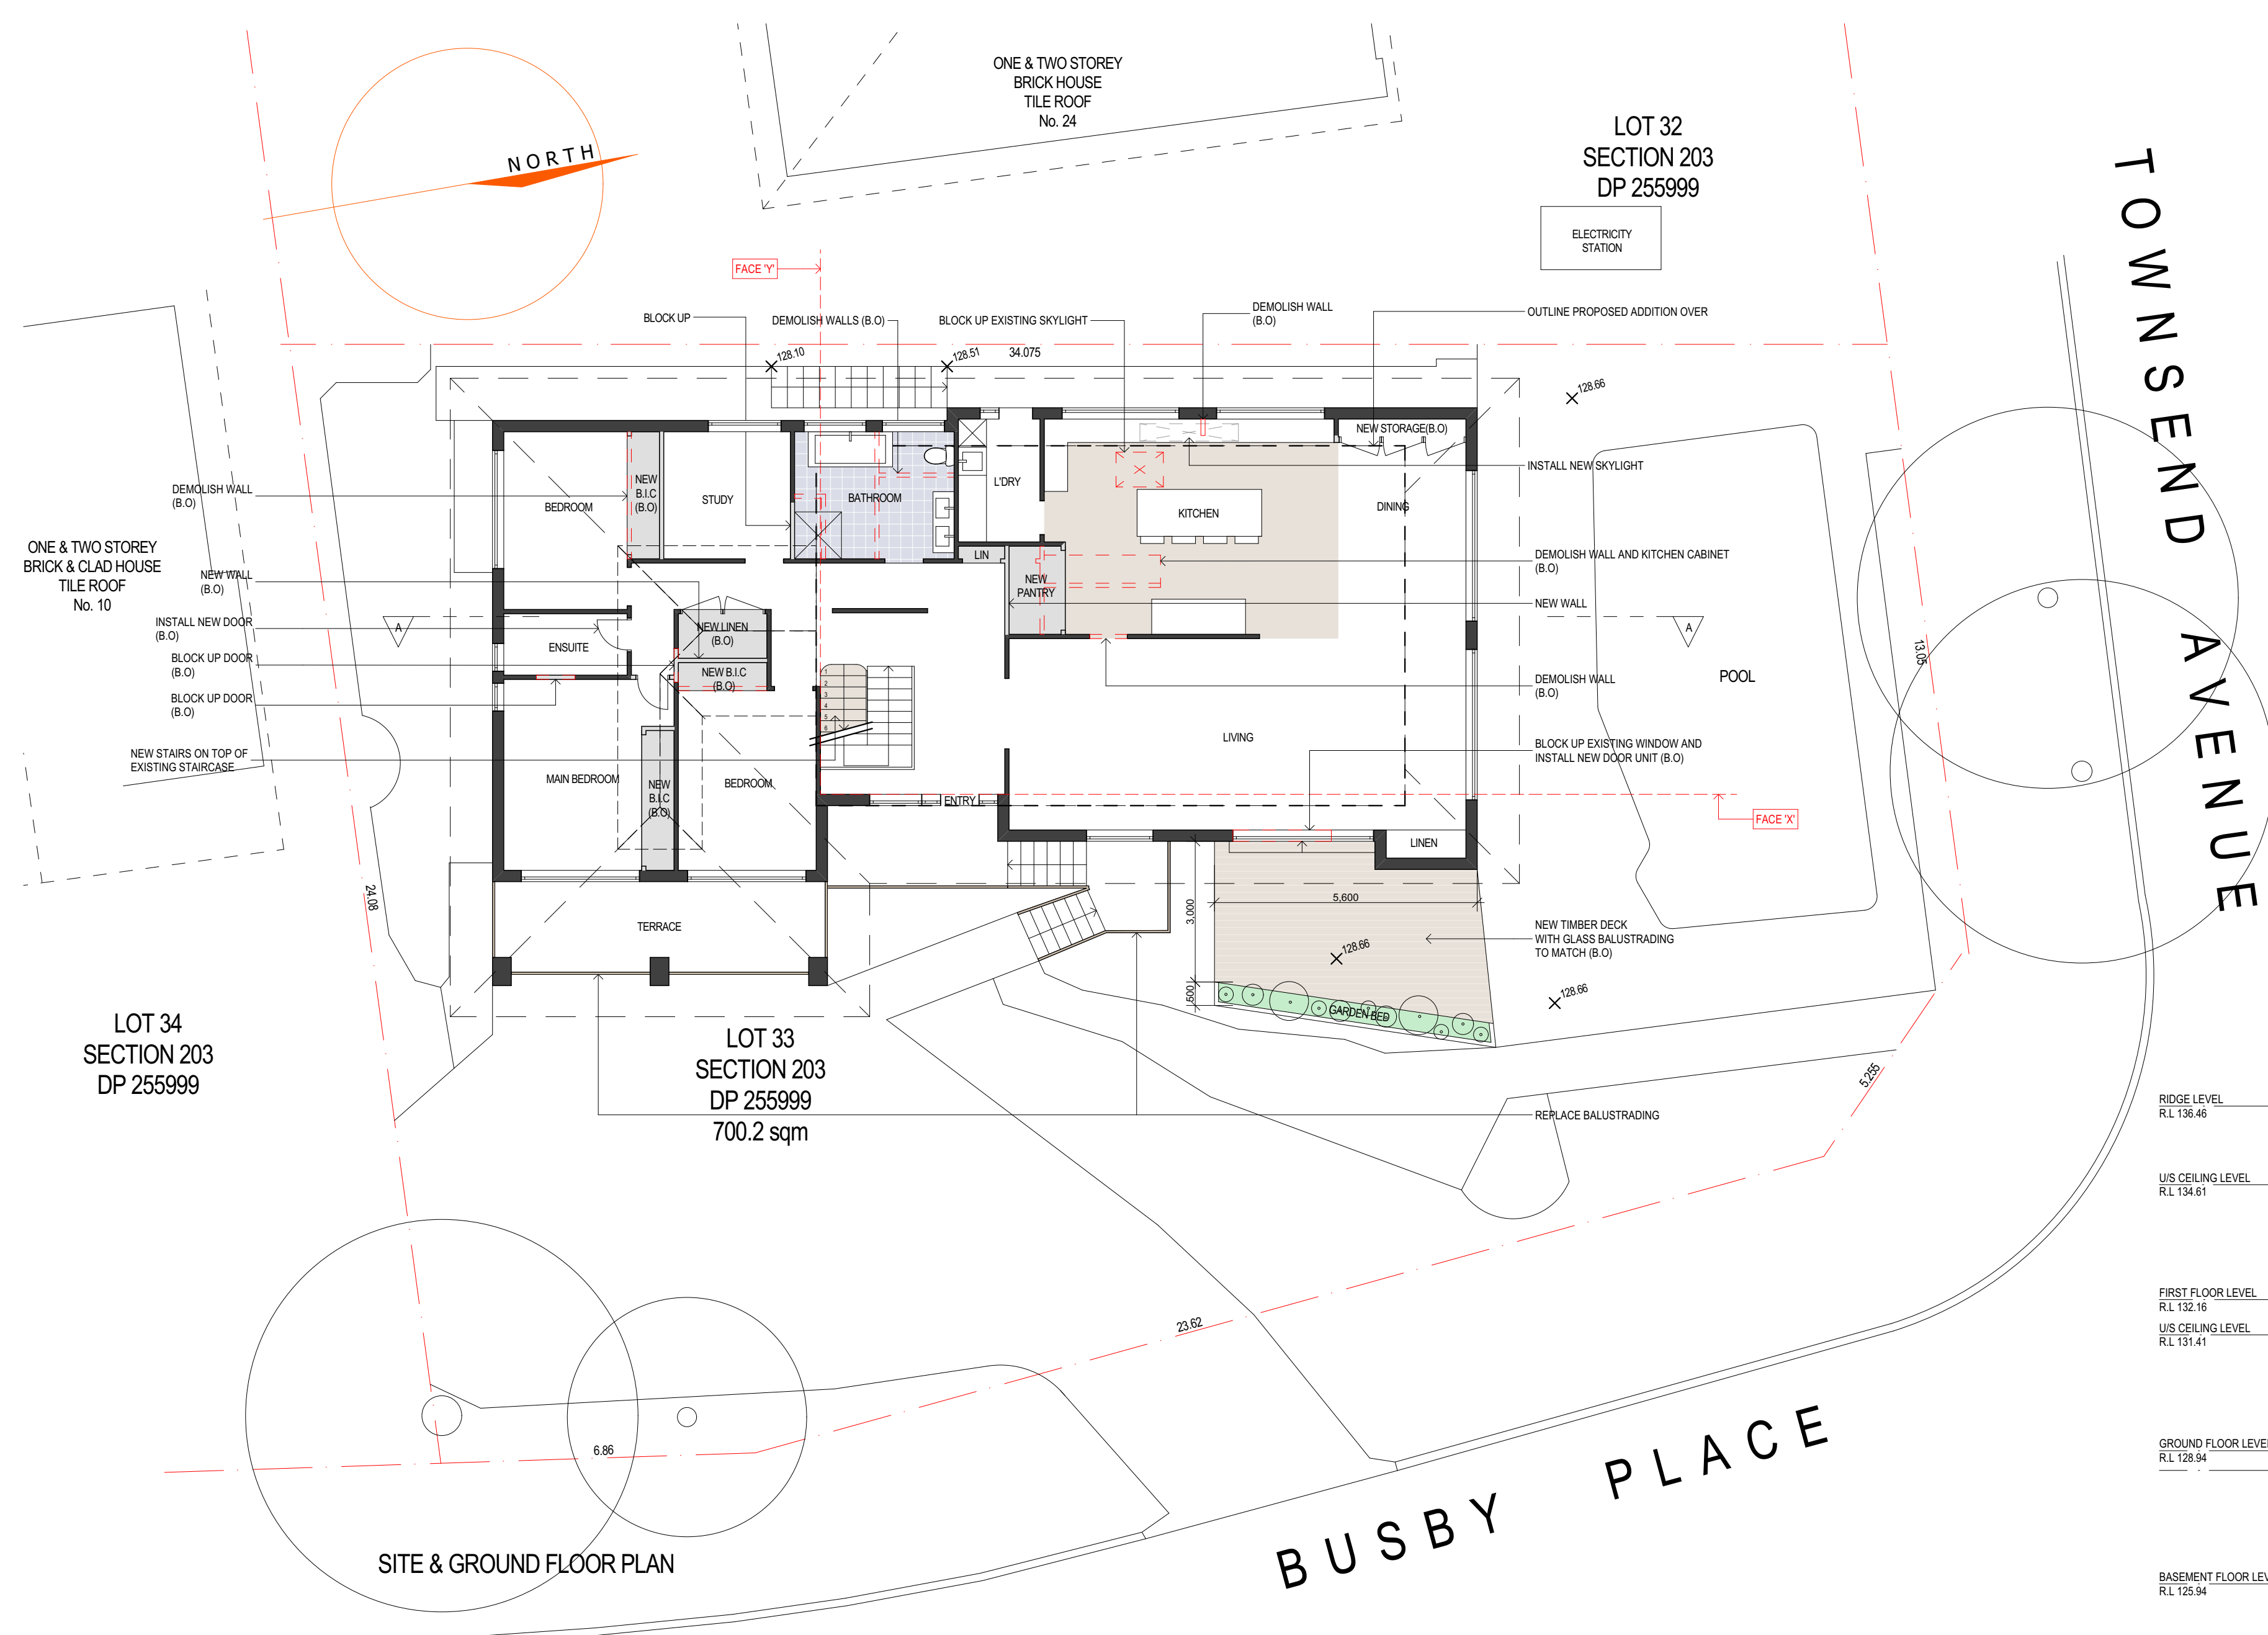

SITE ANALYSIS & WASTE MANAGEMENT PLAN

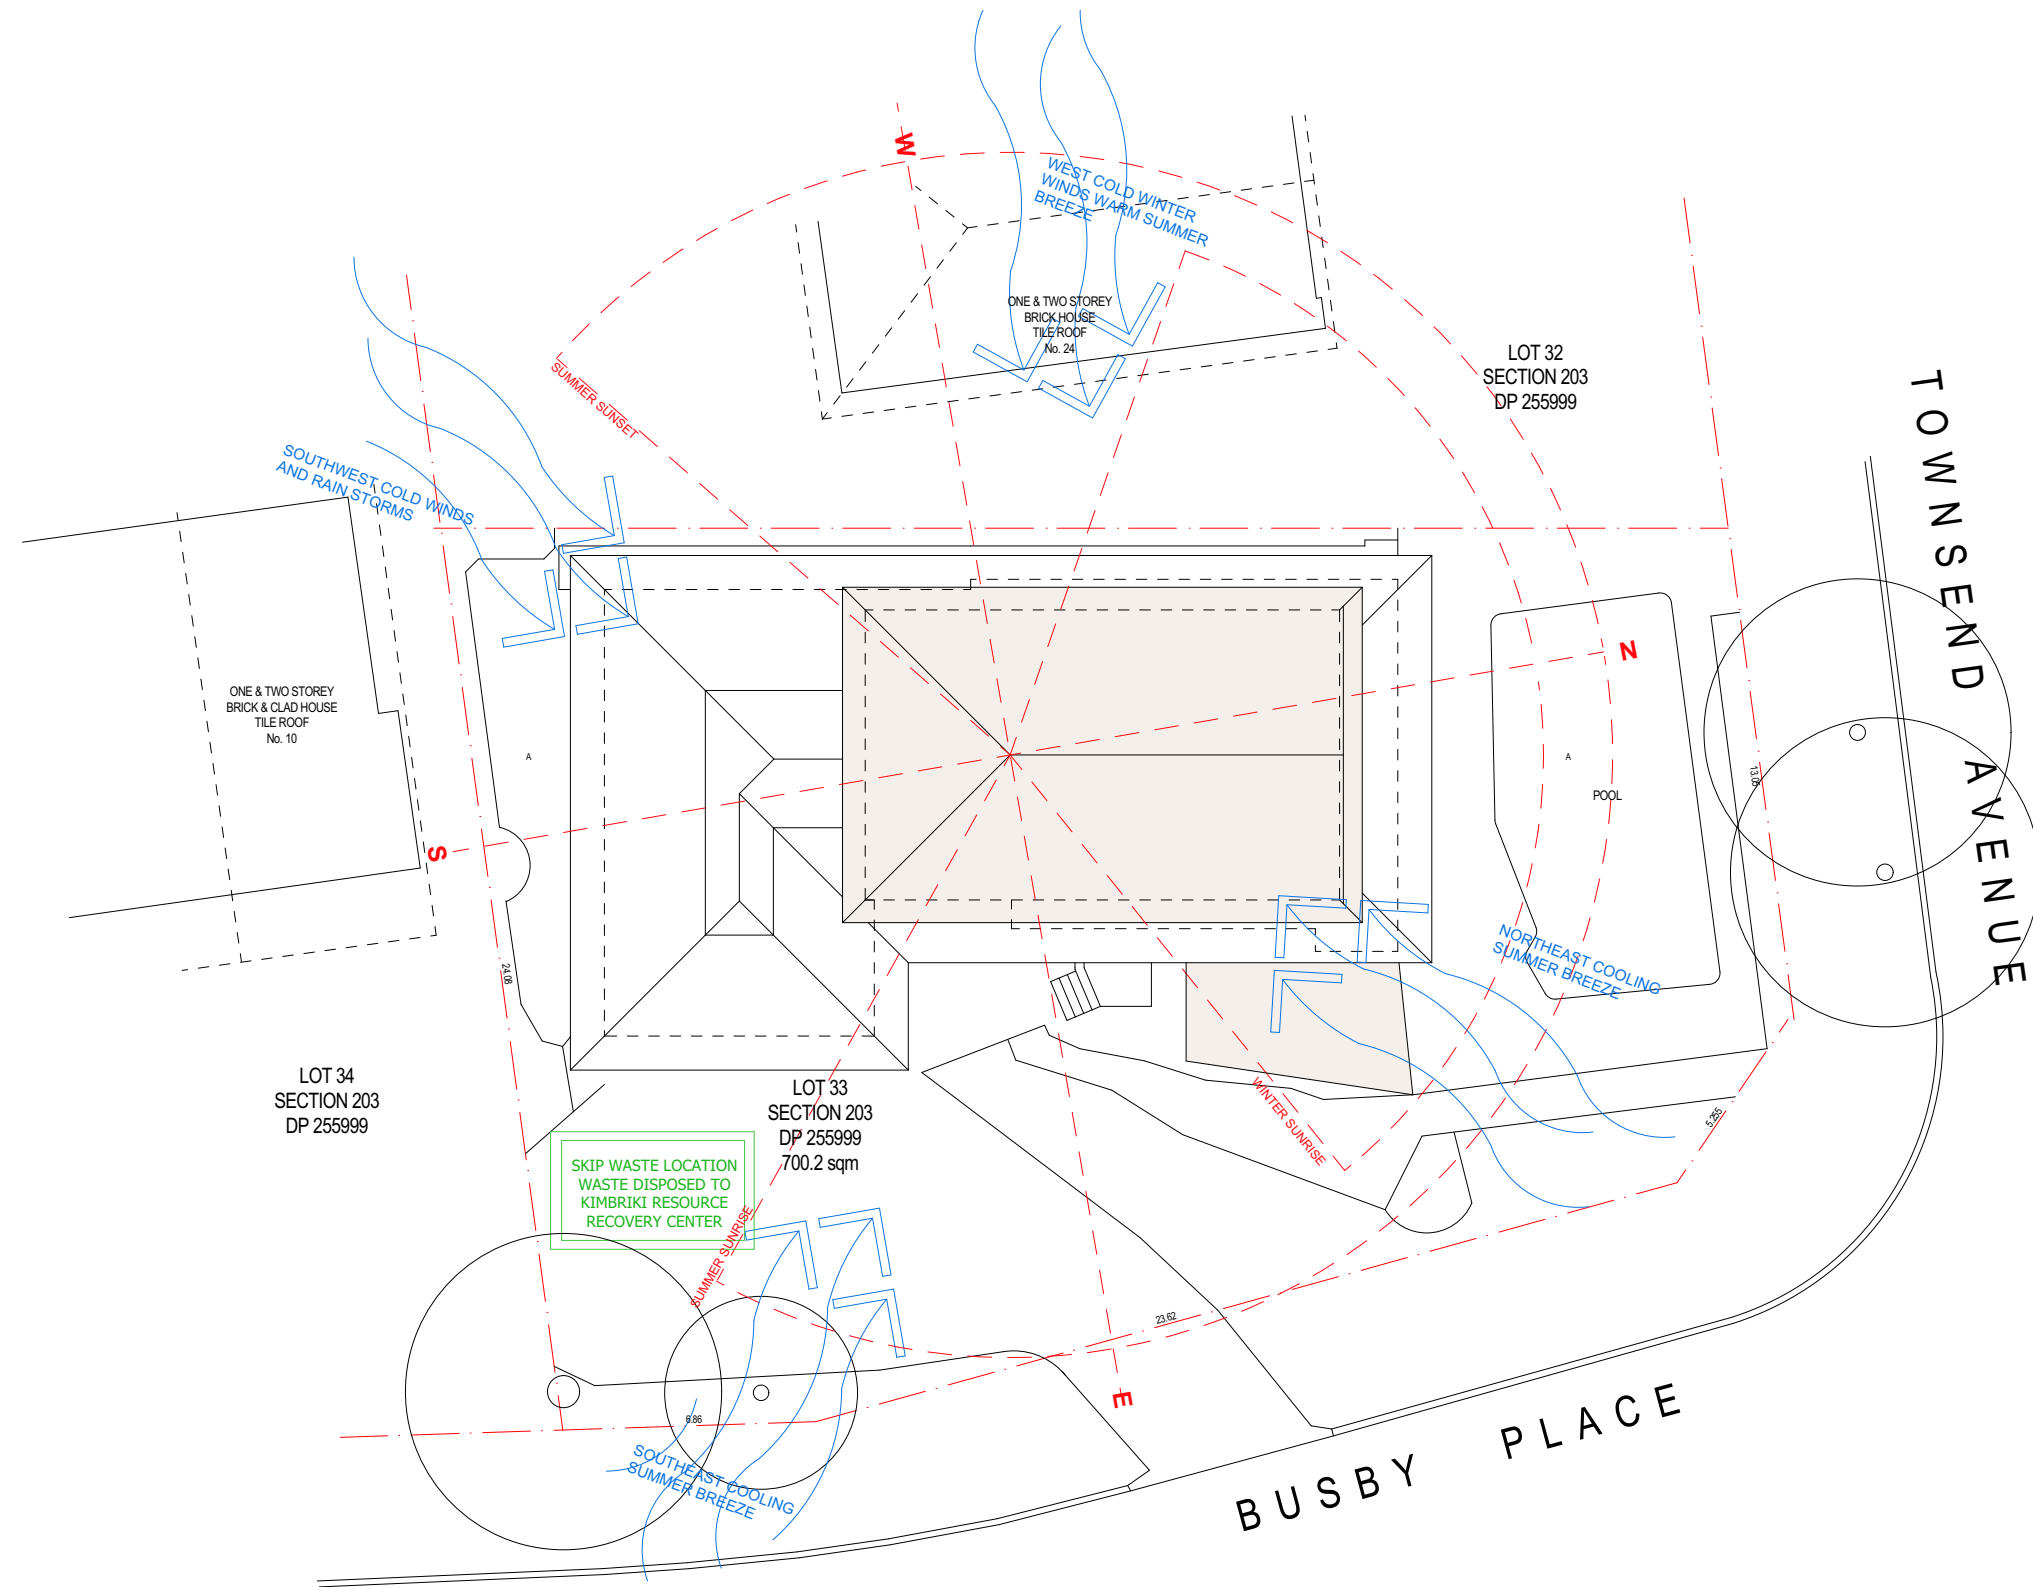


ADD-STYLE
HOME ADDITIONS
Upstairs & On Ground Specialists

5/319 Condamine Street, MANLY VALE 2093

(02) 9907 9055

PROJECT TITLE Site Analysis & Shadow Diagrams		DRAWING TITLE Site Analysis and Shadow Diagrams			DRAWING NO. 0464 DA 1	ISSUE A				
11 Busby Place Frenchs Forest NSW 2086		DATE 18/05/21	SCALE 1:200	DRAWN JV	CHECKED AA					
							A	FOR COUNCIL	18/05/21	JV
							NO.	REVISION	DATE	BY

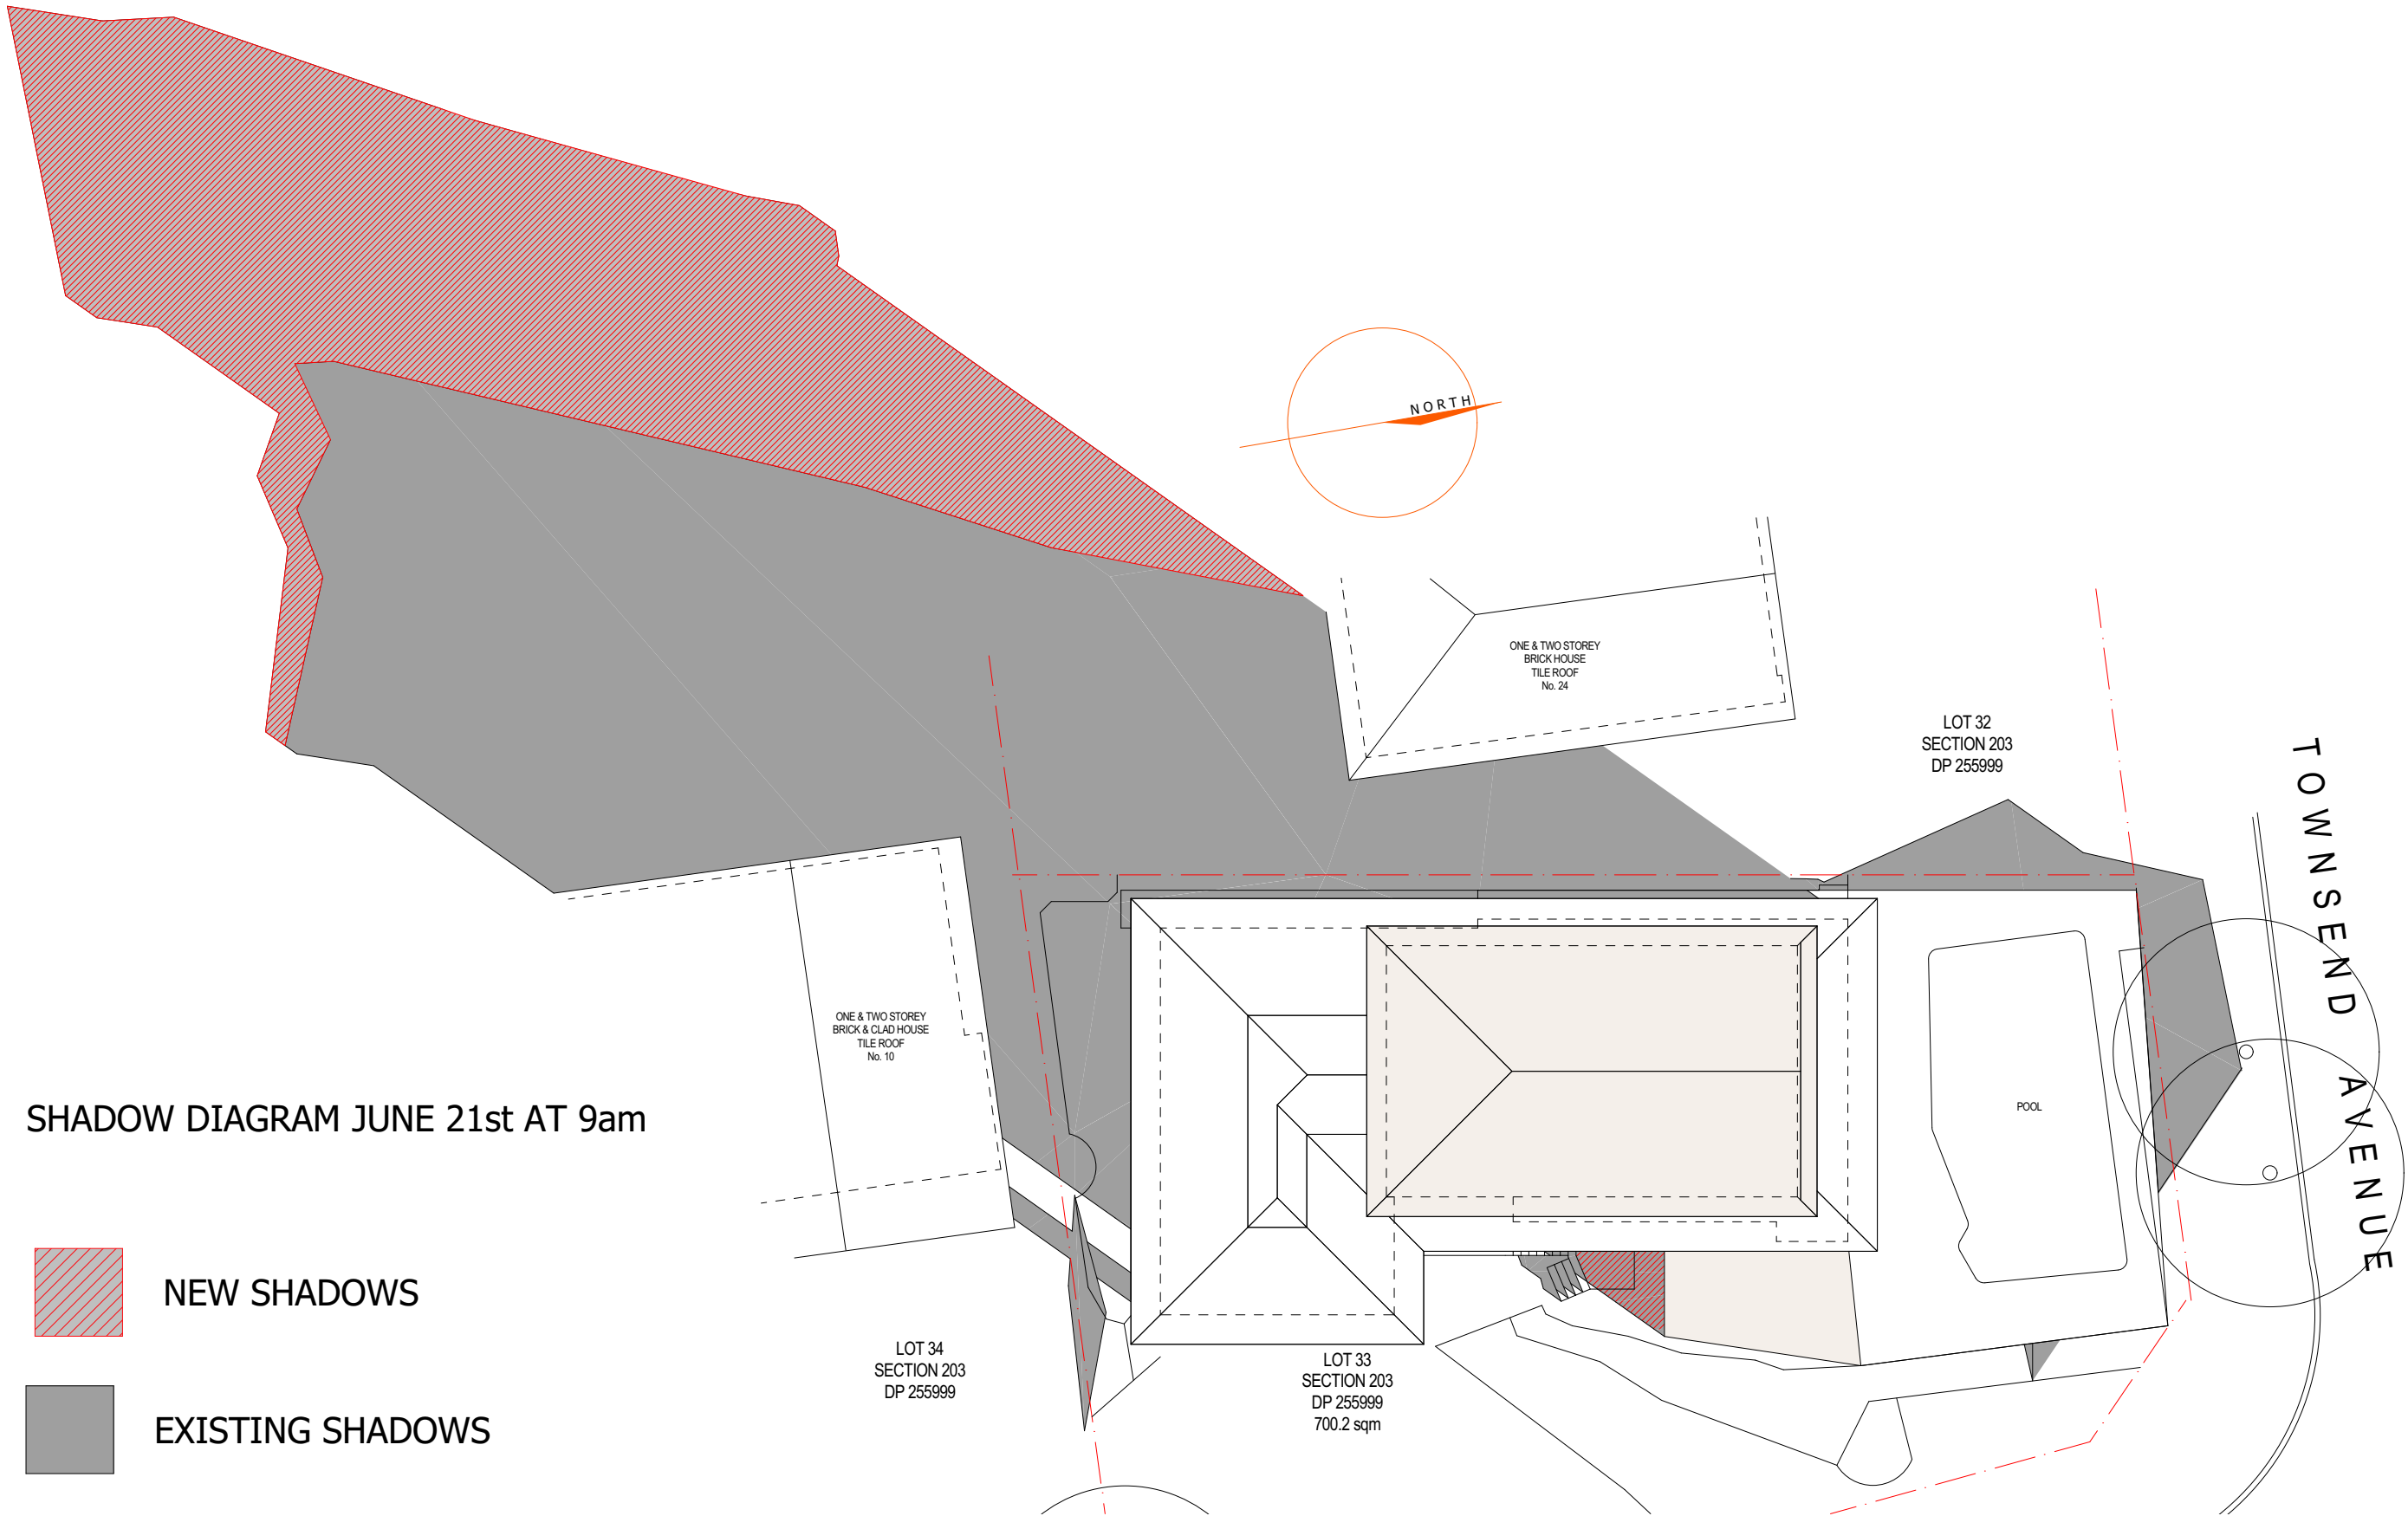

ADD-STYLE
HOME ADDITIONS
Upstairs & On Ground Specialists

5/319 Condamine Street, MANLY VALE 2093

(02) 9907 9055

PROJECT TITLE

Site Analysis & Shadow Diagrams

11 Busby Place
Frenchs Forest
NSW 2086

DRAWING TITLE Site Analysis and Shadow Diagrams

DATE 18/05/21

SCALE

1:200

DRAWN

JV

CHECKED

AA

DRAWING NO.

0464 DA 1

ISSUE

A

A

NO.

FOR COUNCIL


REVISION

18/05/21


DATE

JV


BY

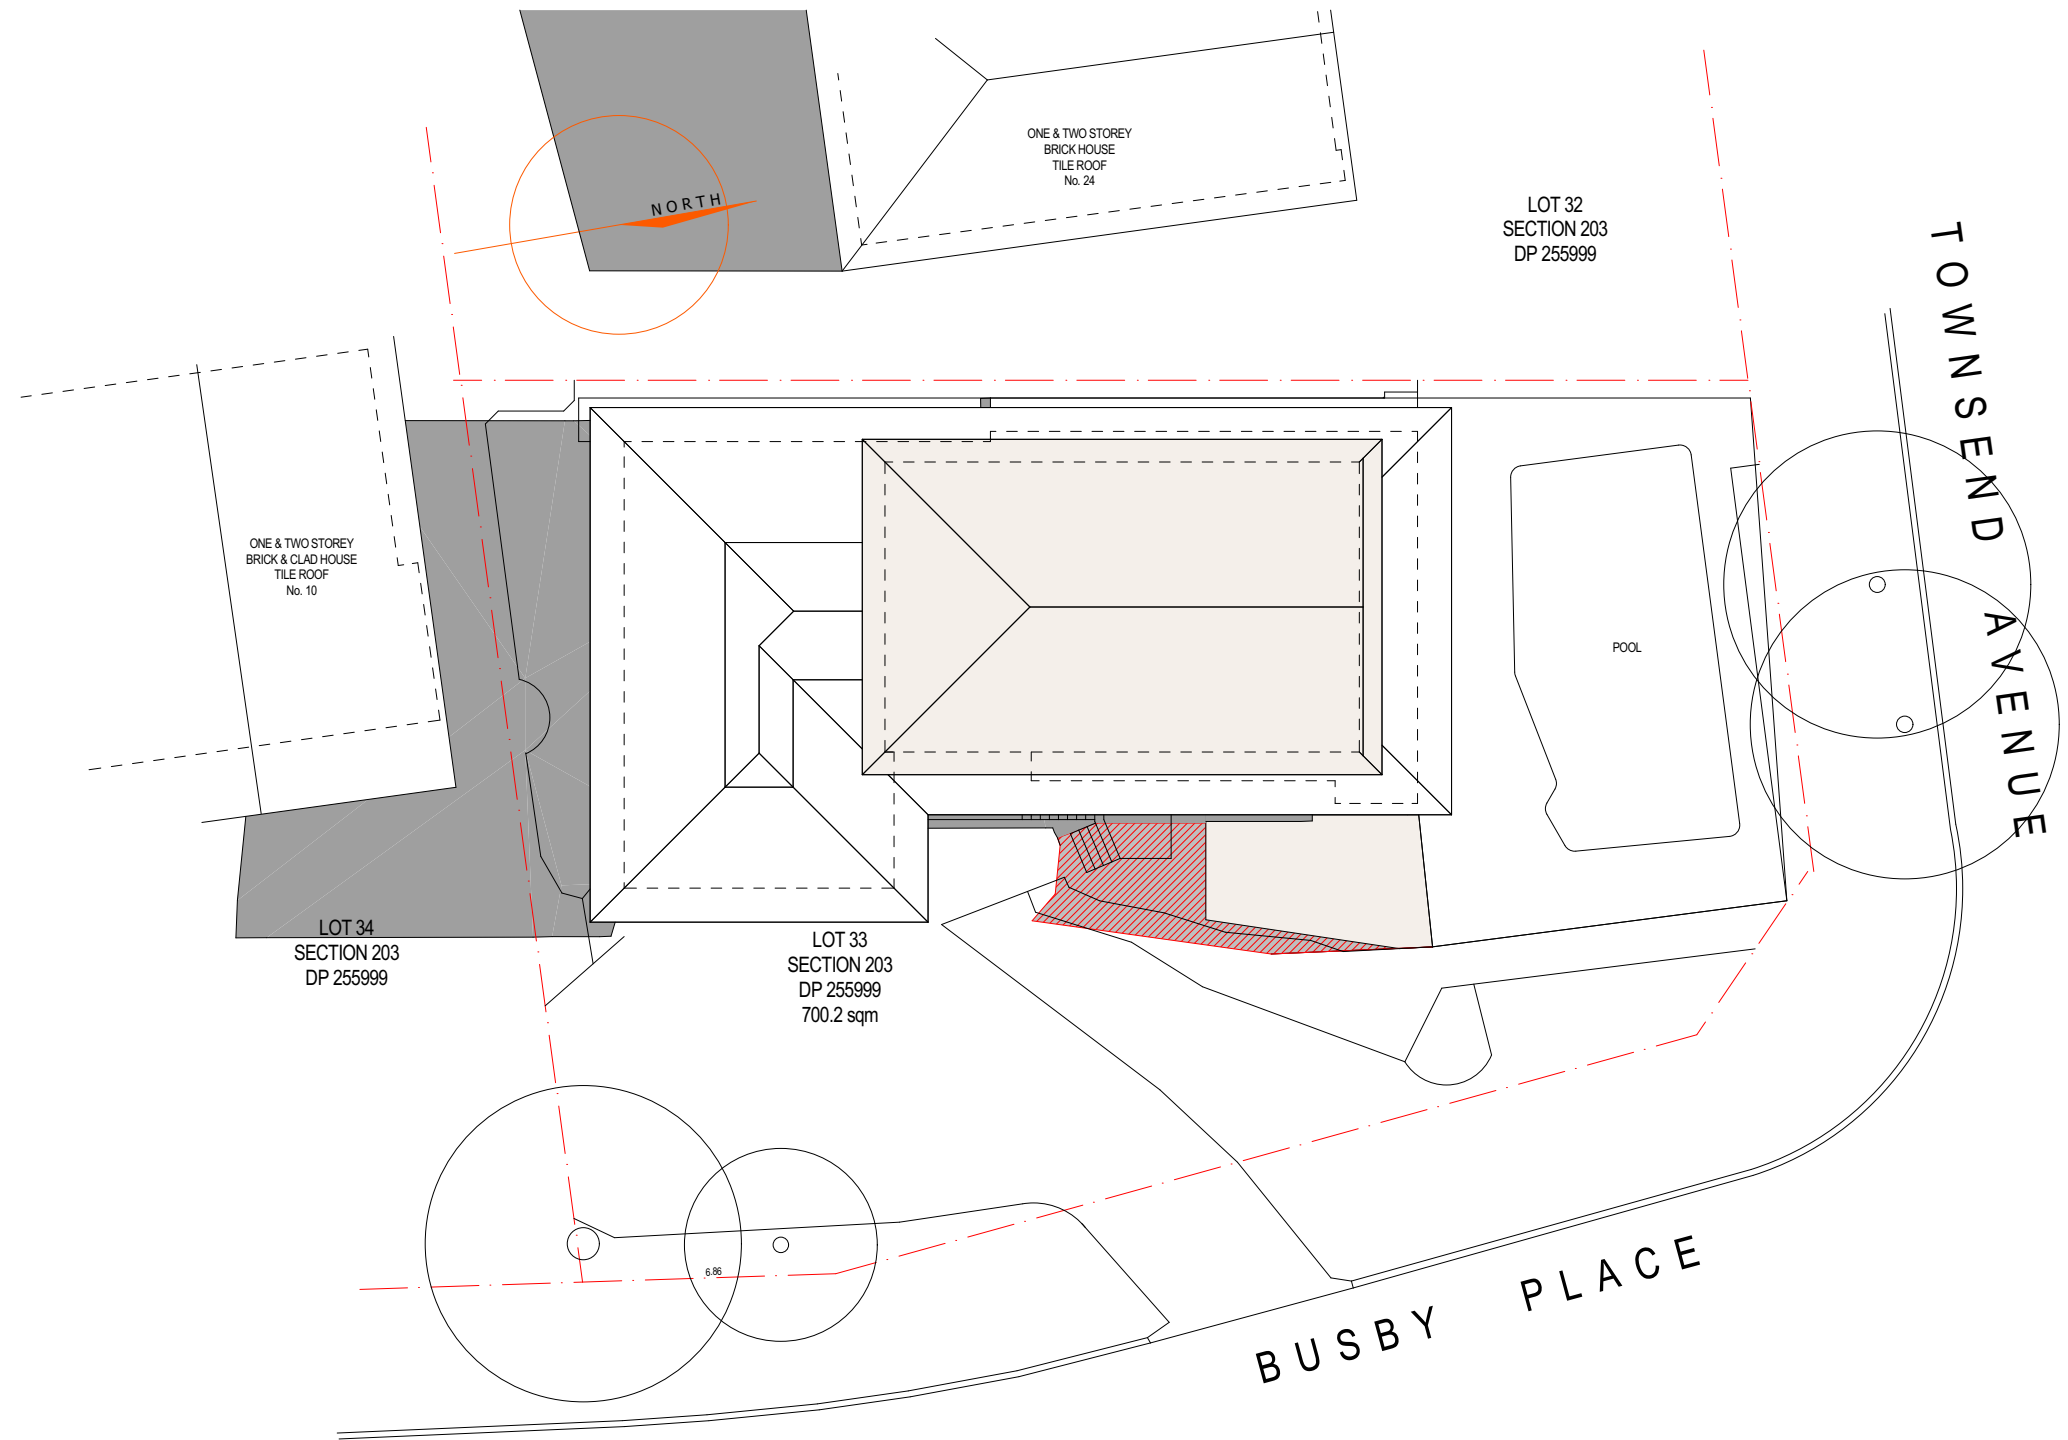

SHADOW DIAGRAM JUNE 21st AT 12PM

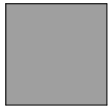

EXISTING SHADOWS

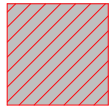

NEW SHADOWS




ADD-STYLE
HOME ADDITIONS
Upstairs & On Ground Specialists

5/319 Condamine Street, MANLY VALE 2093

(02) 9907 9055


PROJECT TITLE		DRAWING TITLE Site Analysis and Shadow Diagrams		DRAWING NO.	ISSUE				
Site Analysis & Shadow Diagrams		DATE 18/05/21		0464 DA 1	A				
11 Busby Place Frenchs Forest NSW 2086		SCALE 1:200	DRAWN JV			A	FOR COUNCIL	18/05/21	JV
			CHECKED AA			NO.	REVISION	DATE	BY

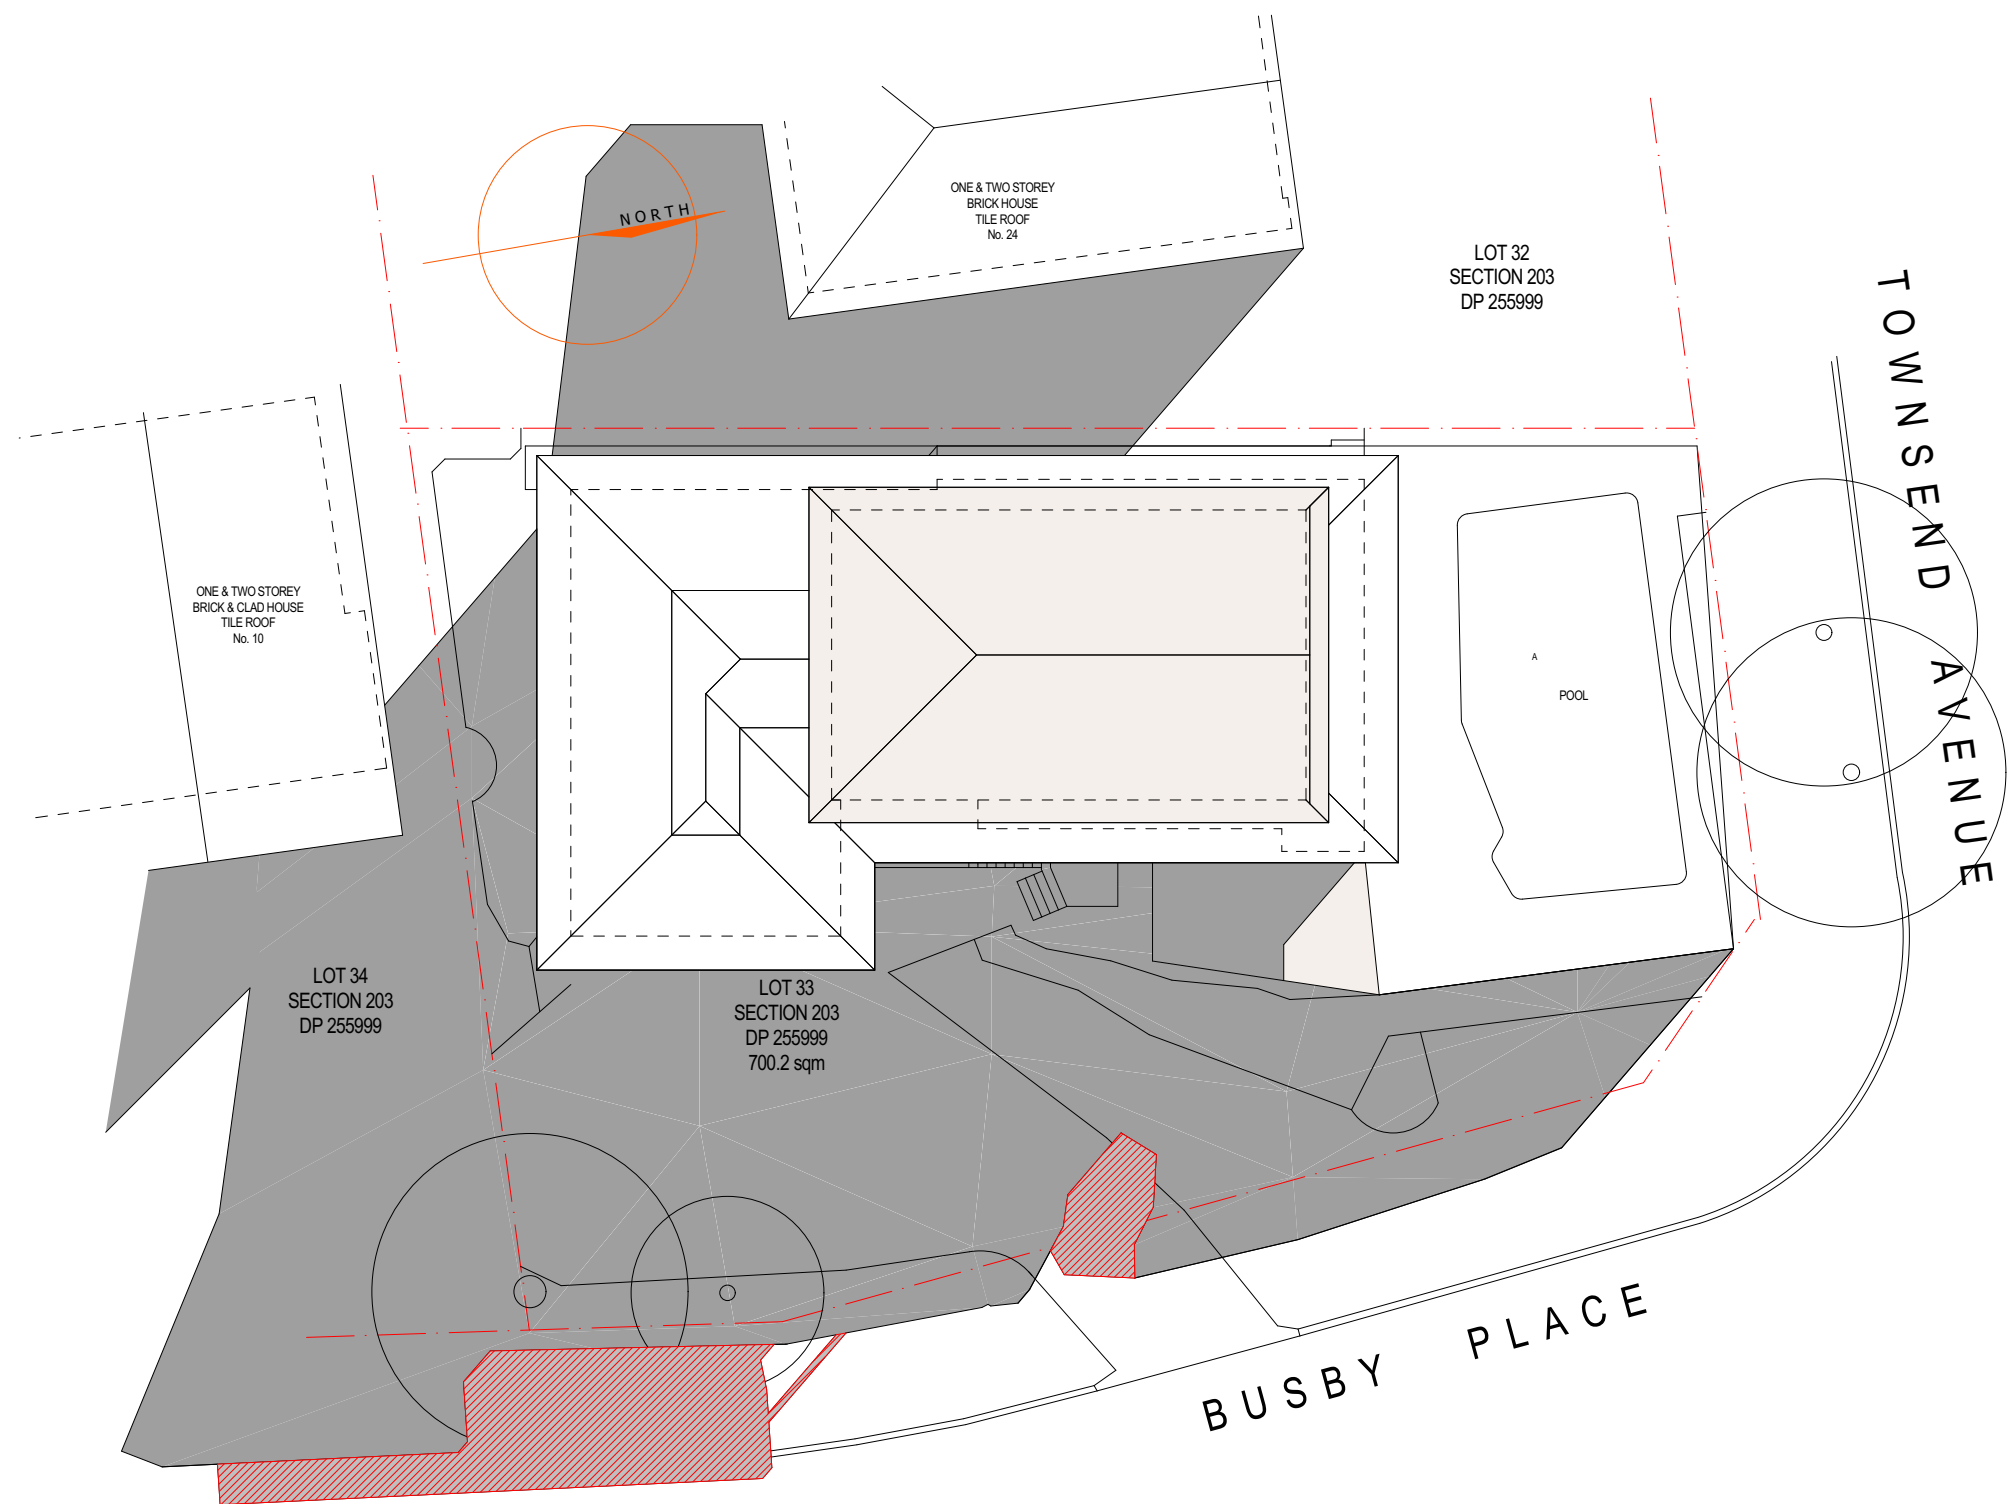

SHADOW DIAGRAM JUNE 21st AT 3PM



EXISTING SHADOWS

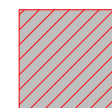

NEW SHADOWS



ADD-STYLE
HOME ADDITIONS
Upstairs & On Ground Specialists

5/319 Condamine Street, MANLY VALE 2093

(02) 9907 9055

PROJECT TITLE

Site Analysis & Shadow Diagrams

11 Busby Place
Frenchs Forest
NSW 2086

DRAWING TITLE Site Analysis and Shadow Diagrams

DATE 18/05/21

SCALE
1:200

DRAWN
JV

CHECKED
AA

DRAWING NO.

0464 DA 1

ISSUE

A

A

NO.

FOR COUNCIL

REVISION

18/05/21

DATE

JV

BY