




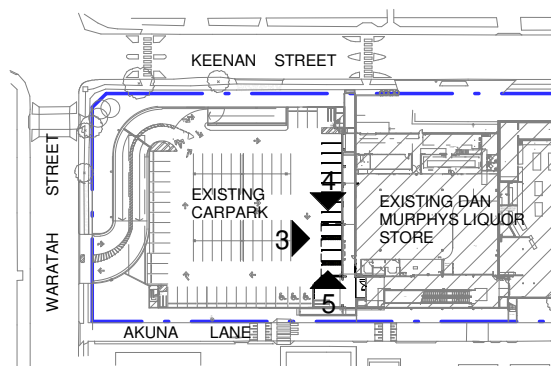


PROPOSED SITE PLAN

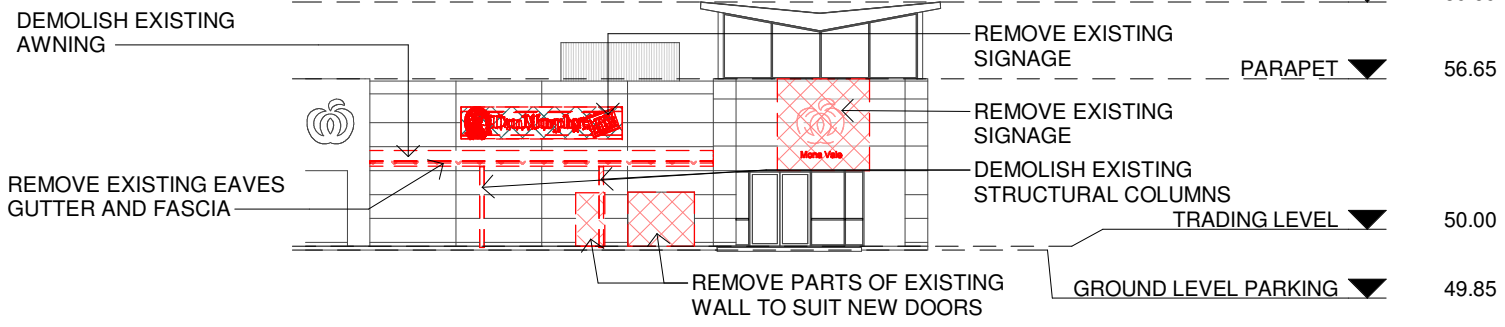


2 EXISTING & DEMOLITION ELEVATION - SOUTH/WEST
1:300

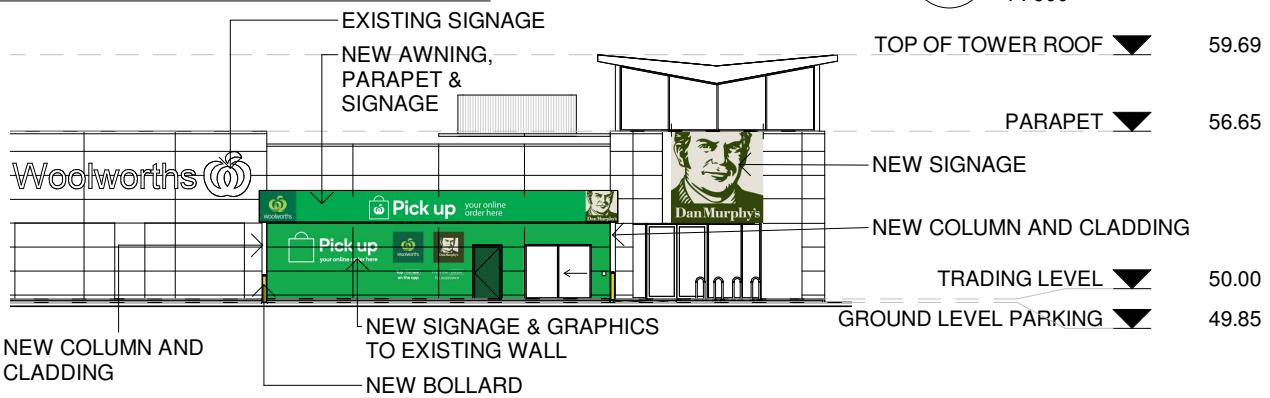

3 PROPOSED ELEVATION - NORTH-WEST.
1:300

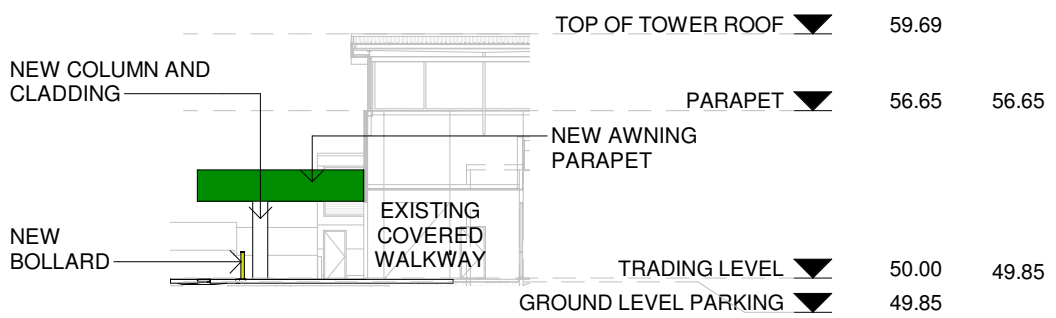

5 PROPOSED ELEVATION EAST.
1:300

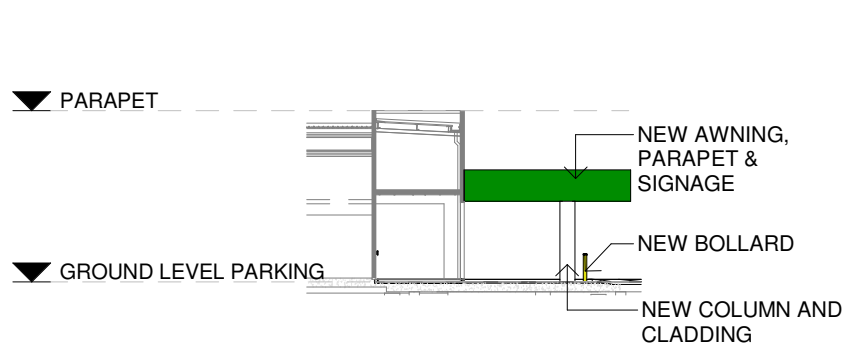

4 PROPOSED ELEVATION - WEST.
1:300



DA-P1	03-04-2019	DA ISSUE	Pages	Project No:	Revision
ISSUE	DATE	DESCRIPTION	A06.10	S1903	DA-P1