
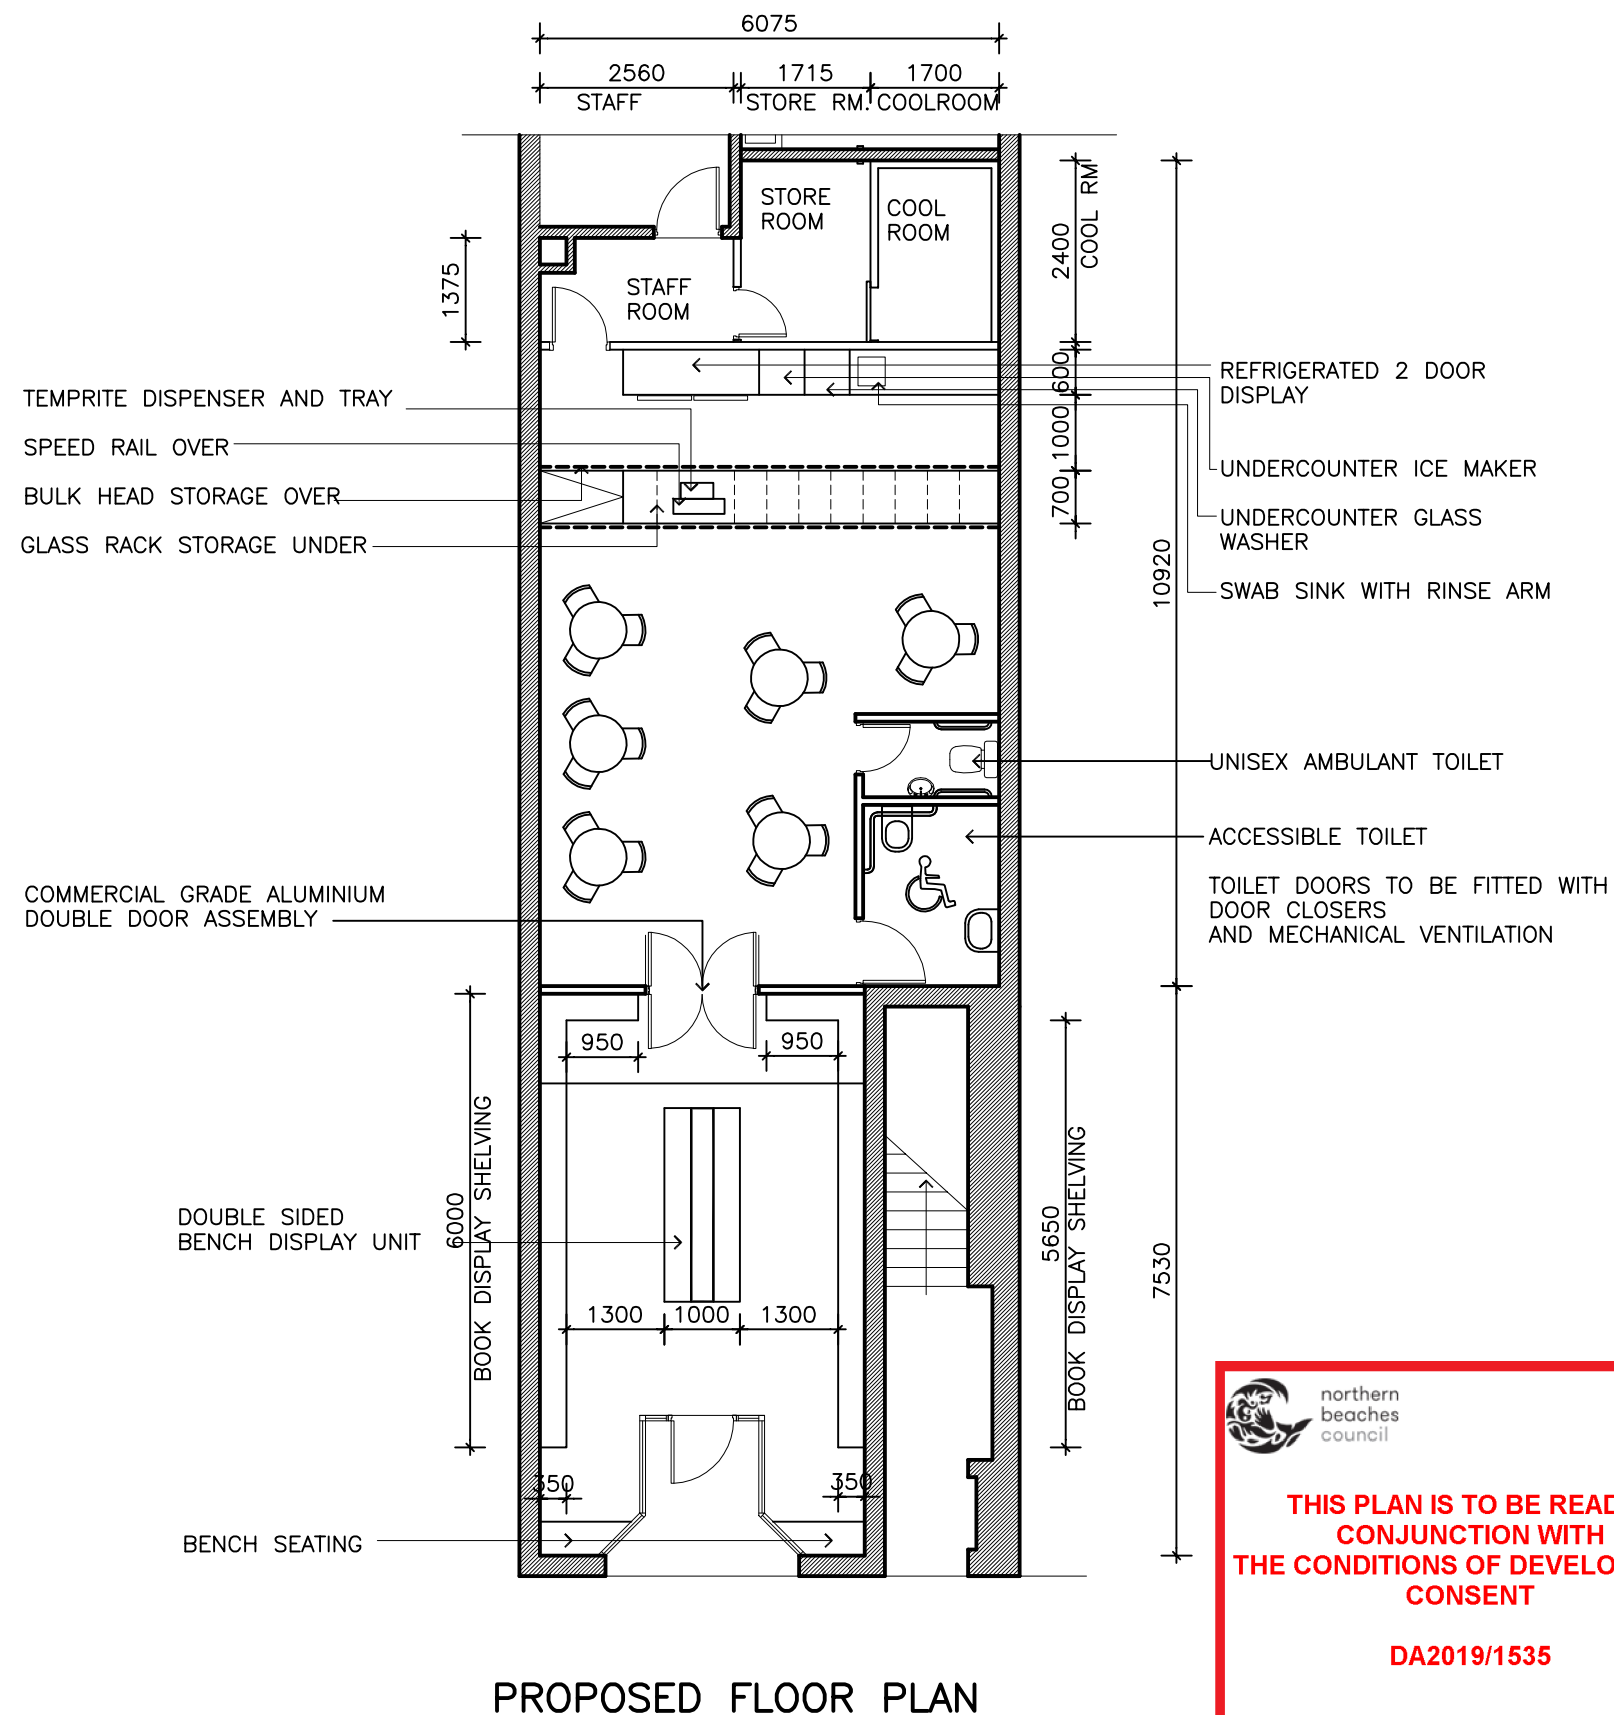
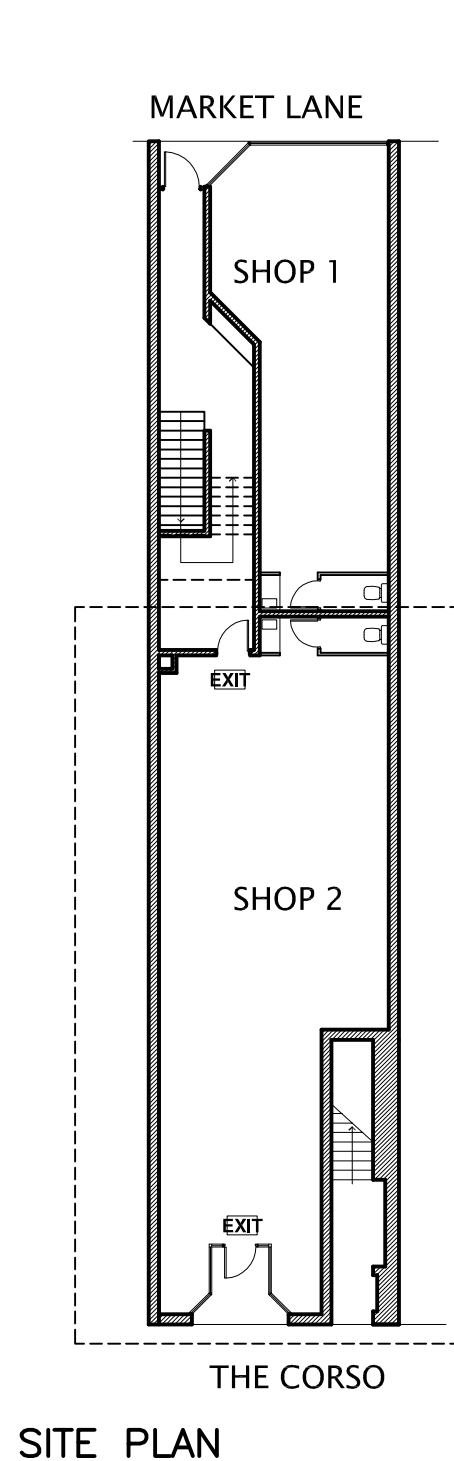


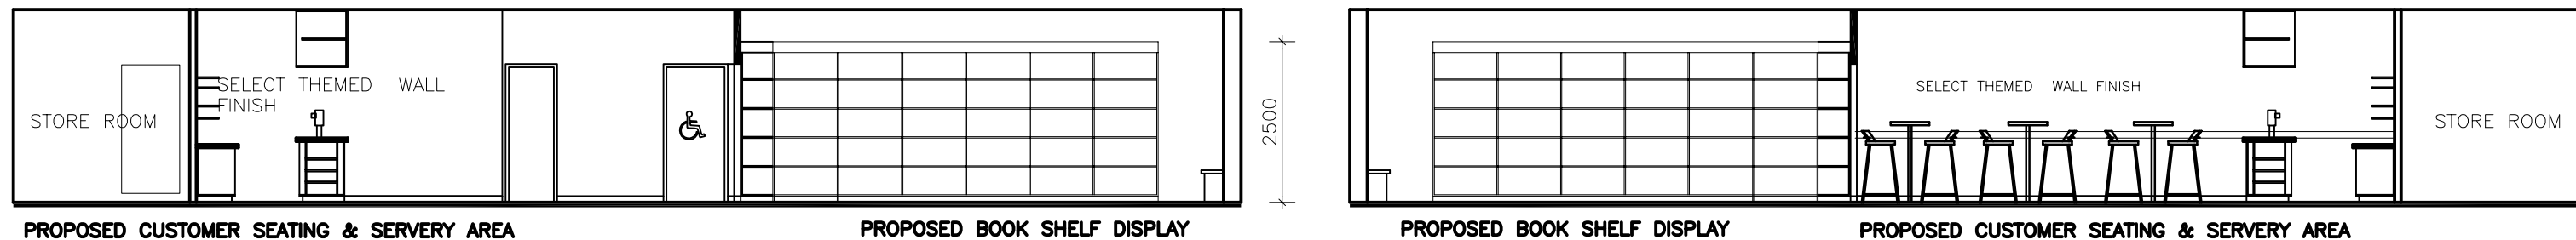

12.10.19	B	AMEND LAYOUT
date	issue	amendment

DWG NO NCC-01	CHECKED .
DRAWN BY EJS	

ISSUE B	PROJECT NUMBER 888-NCC00	DATE 05.05.19
		SCALE 1 = 100

DWG

CLIENT
PROJECT PROPOSED CHANGE OF USE TO BAR & BOOK SHOP SHOP 1-11 THE CORSO MANLY



 northern beaches council

THIS PLAN IS TO BE READ IN CONJUNCTION WITH THE CONDITIONS OF DEVELOPMENT CONSENT

DA2019/1535

ALL CORRESPONDENCE
PO BOX 141 EARLWOOD NSW 2206
Ph. 9558 8944 Fax: 9558 9765
Email : admin@designstudio407.com.au
www.DESIGNSTUDIO407.COM.AU

 Member
Australian Institute of Architects

© COPYRIGHT of designs shown heron is retained by DESIGN STUDIO 407
Contractor(s) to verify all dimensions on site before commencing work.
Figured dimensions given are to be taken in preference to scaling.
Authority is required for any reproduction.
Rod O'Laco, Nominated Architect NSW A.R.B. G520