



PROJECT

BOVILL HOUSE 13 VIRGINIA PLACE FORESTVILLE NSW LOT 7 DP 30924

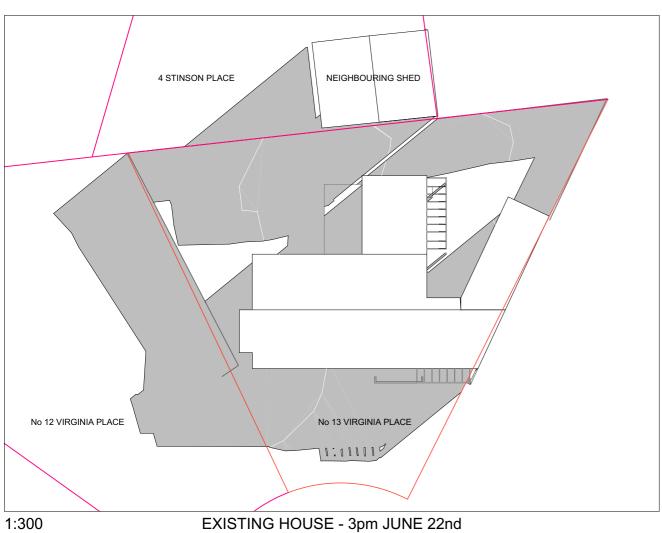

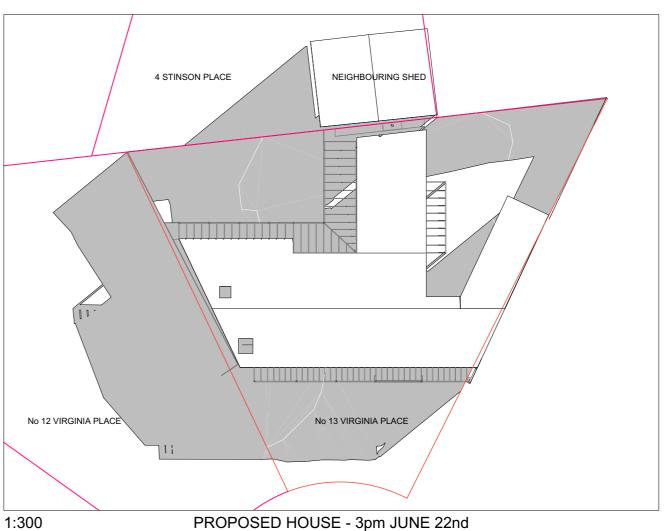

ARCHITECT

LANCE WORKSHOP
80 FINDLAY AVENUE
ROSEVILLE NSW 2069 AUSTRALIA
0413 941 554
WWW.LANCEWORKSHOP.COM

DRAWING NUMBER: A.11

DRAWING NAME: SHADOW DIAGRAMS

SCALE 1:300 @ A3

DATE 7/01/2020

DRAWN: LW



