
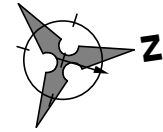


proposed works in green

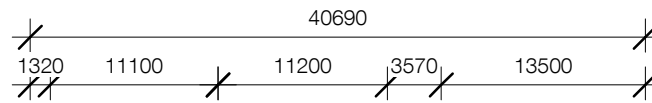

proposed awning, seating, umbrellas and support strs rail for doors - refer proposed plans and elevation

date	description	rev.	init
201106	for const. rev 1	f	sfr
201102	for const. rev	b	sfr

architect

Larry Weston
ARCHITECT

ph. 07 3123 5423
e. larry@larryweston.com.au
www.larryweston.com.au

client



project details

Beach Burrito Dee Why, The Strand
Dee Why NSW
2099

A4

sheet size

001

sheet number



1508

job number

notification plan



proposed Bi-FOLDS aluminum frame folding inside all height tbc

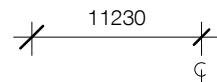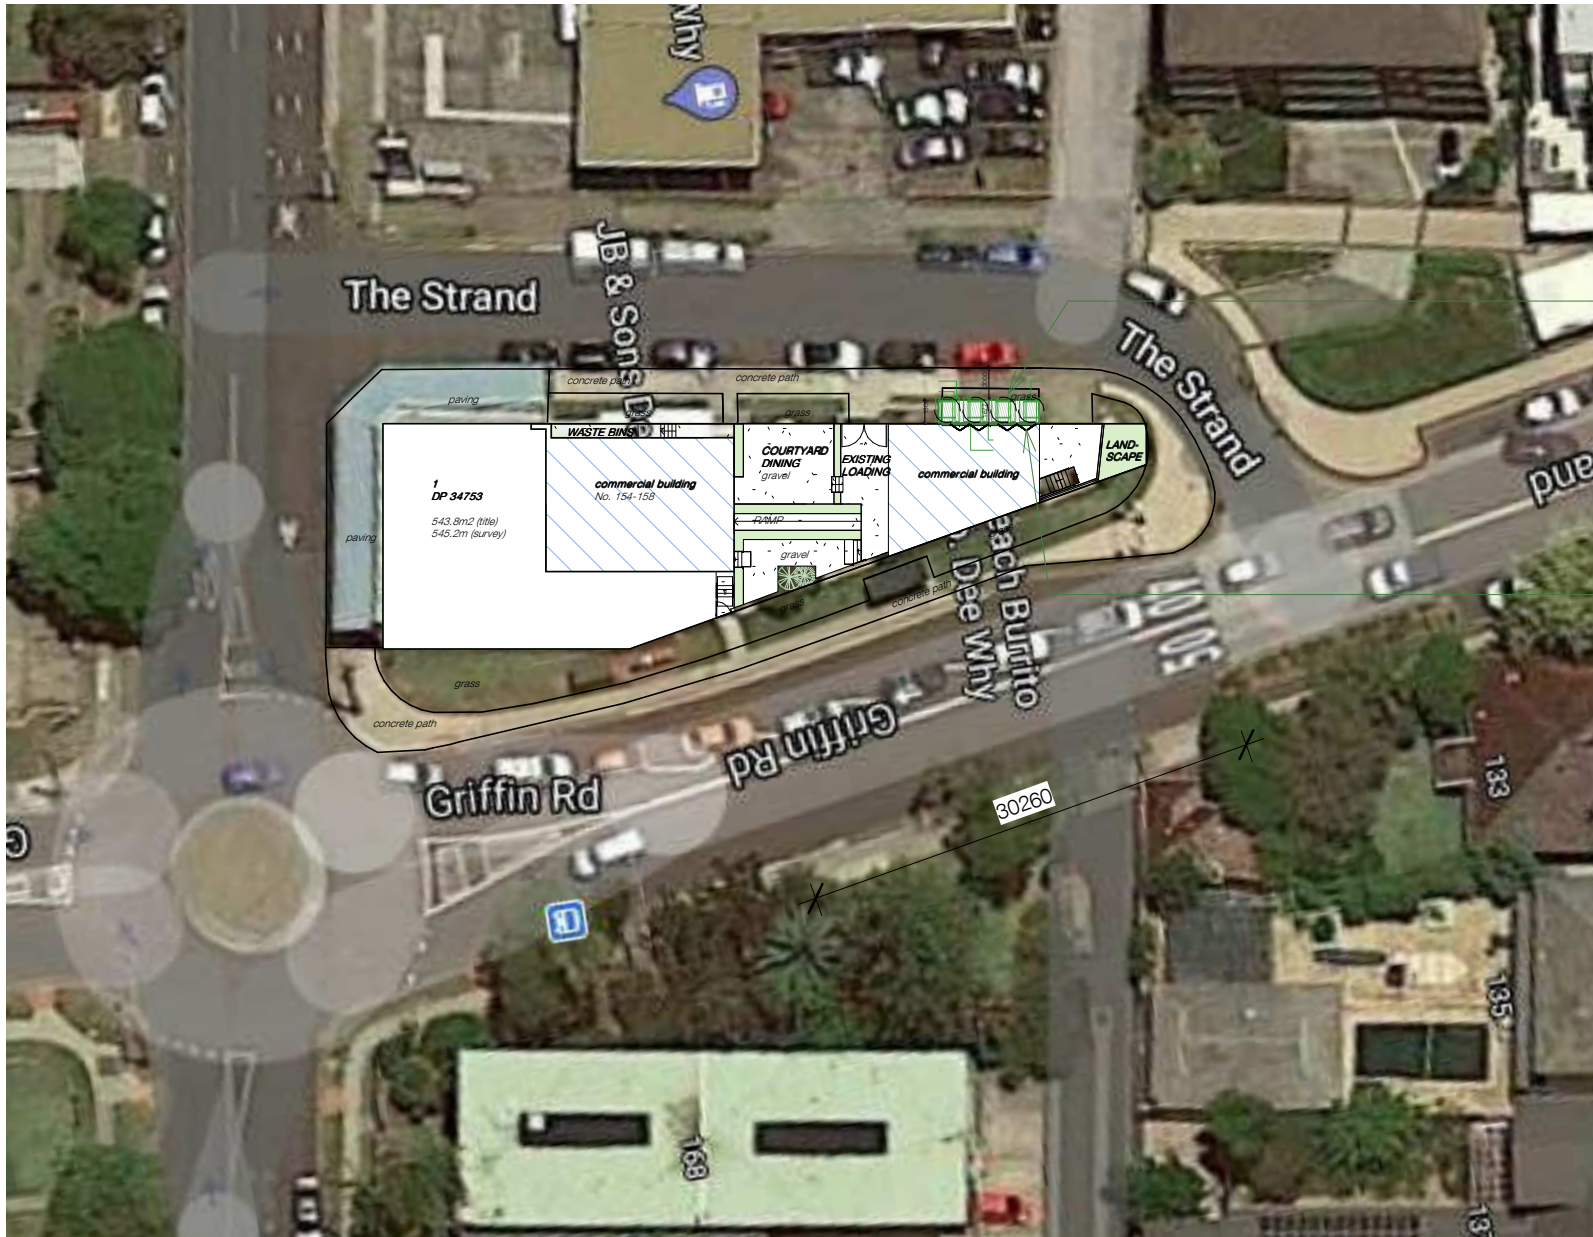

2 site and proposed works 1 : 500
001 notification plan