



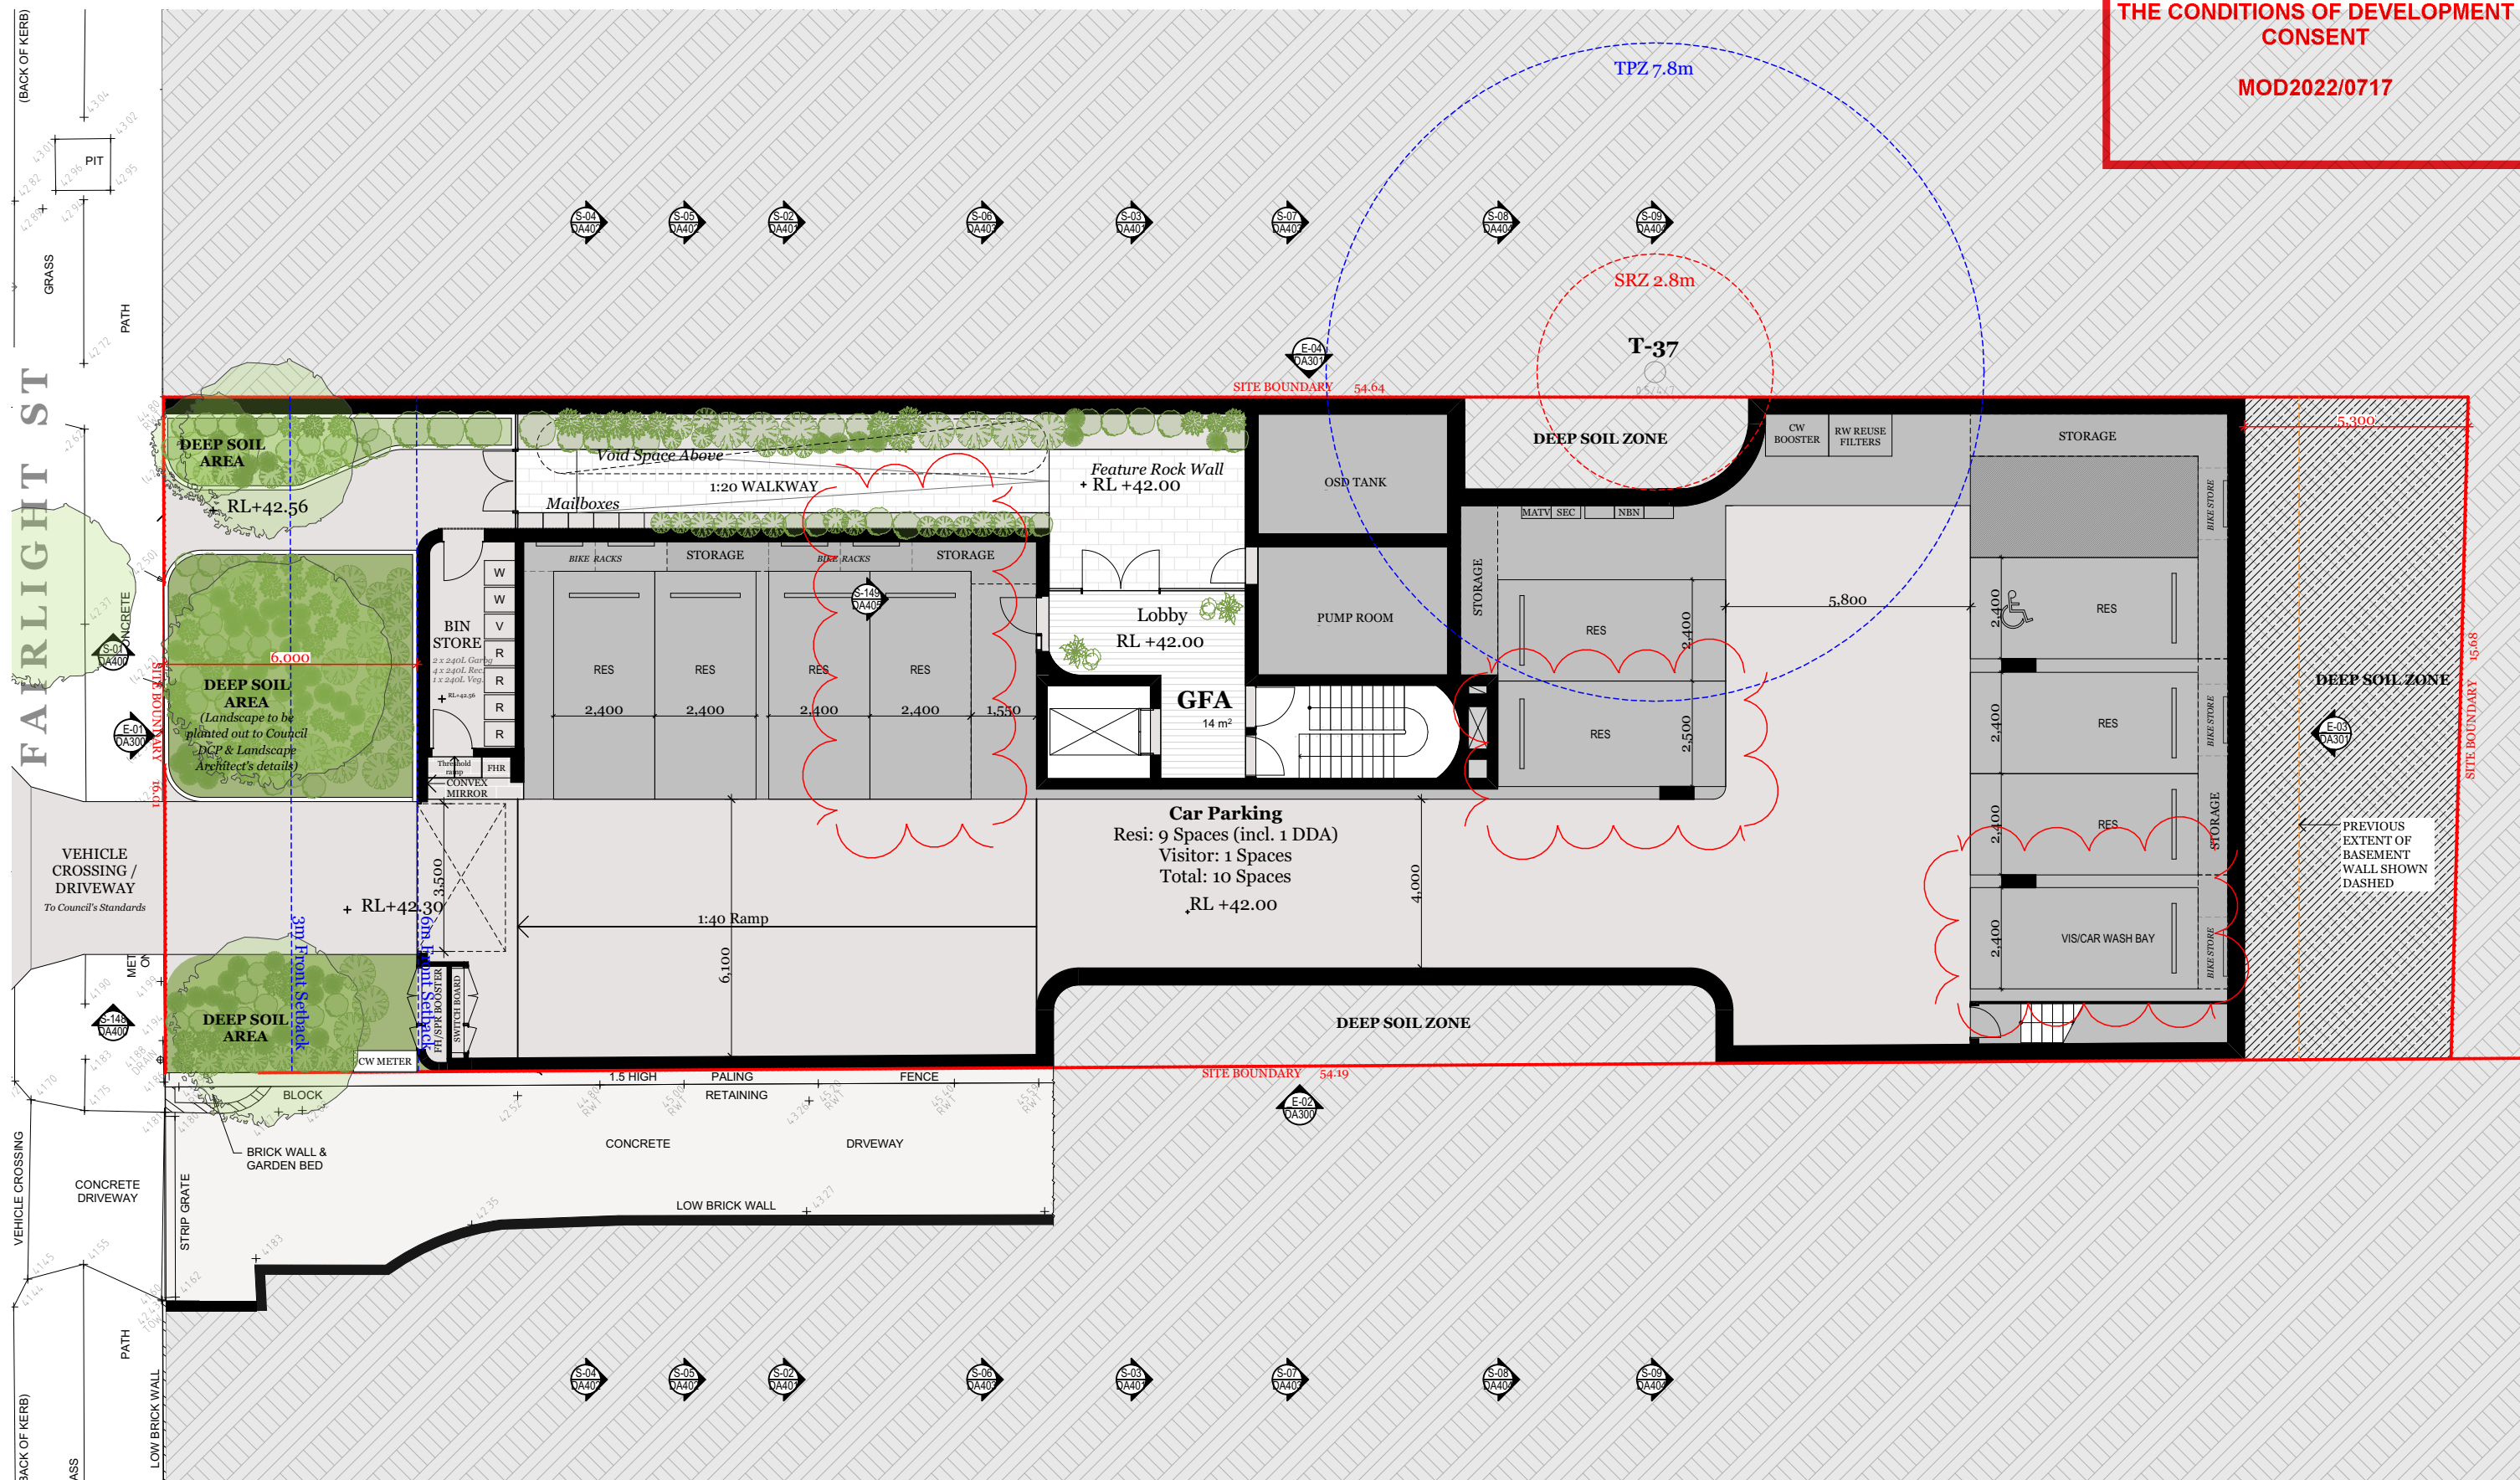

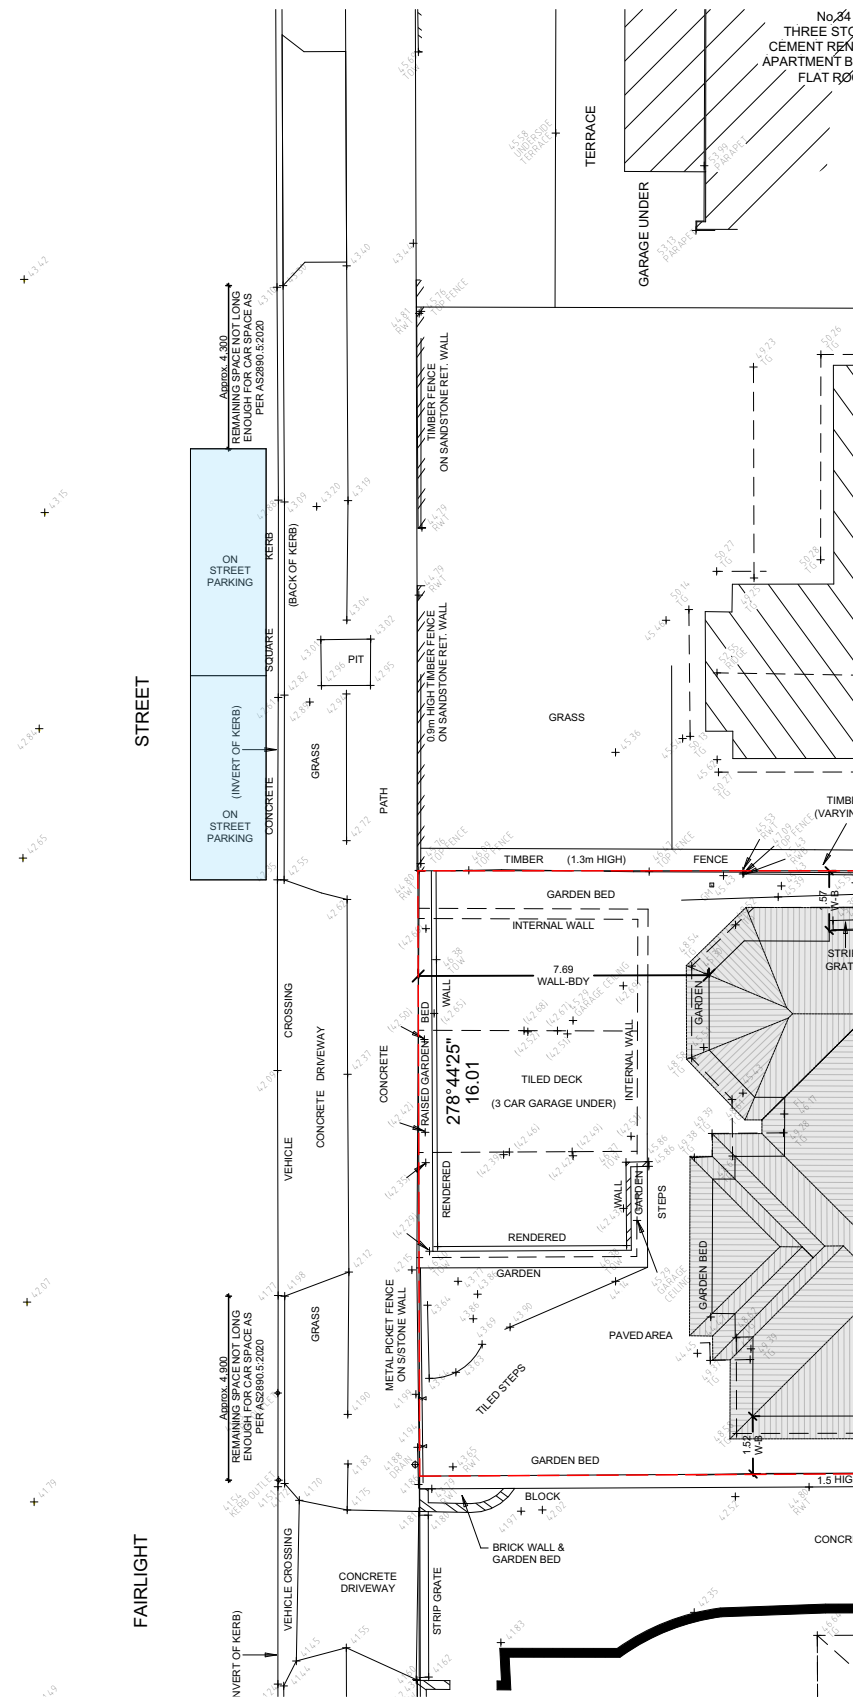


Existing On Street Parking between 28-34 Fairlight St = 2 car spaces
As per AS 2890.5:2020

 northern
beaches
council

**THIS PLAN IS TO BE READ IN
CONJUNCTION WITH
THE CONDITIONS OF DEVELOPMENT
CONSENT**

MOD2022/0717

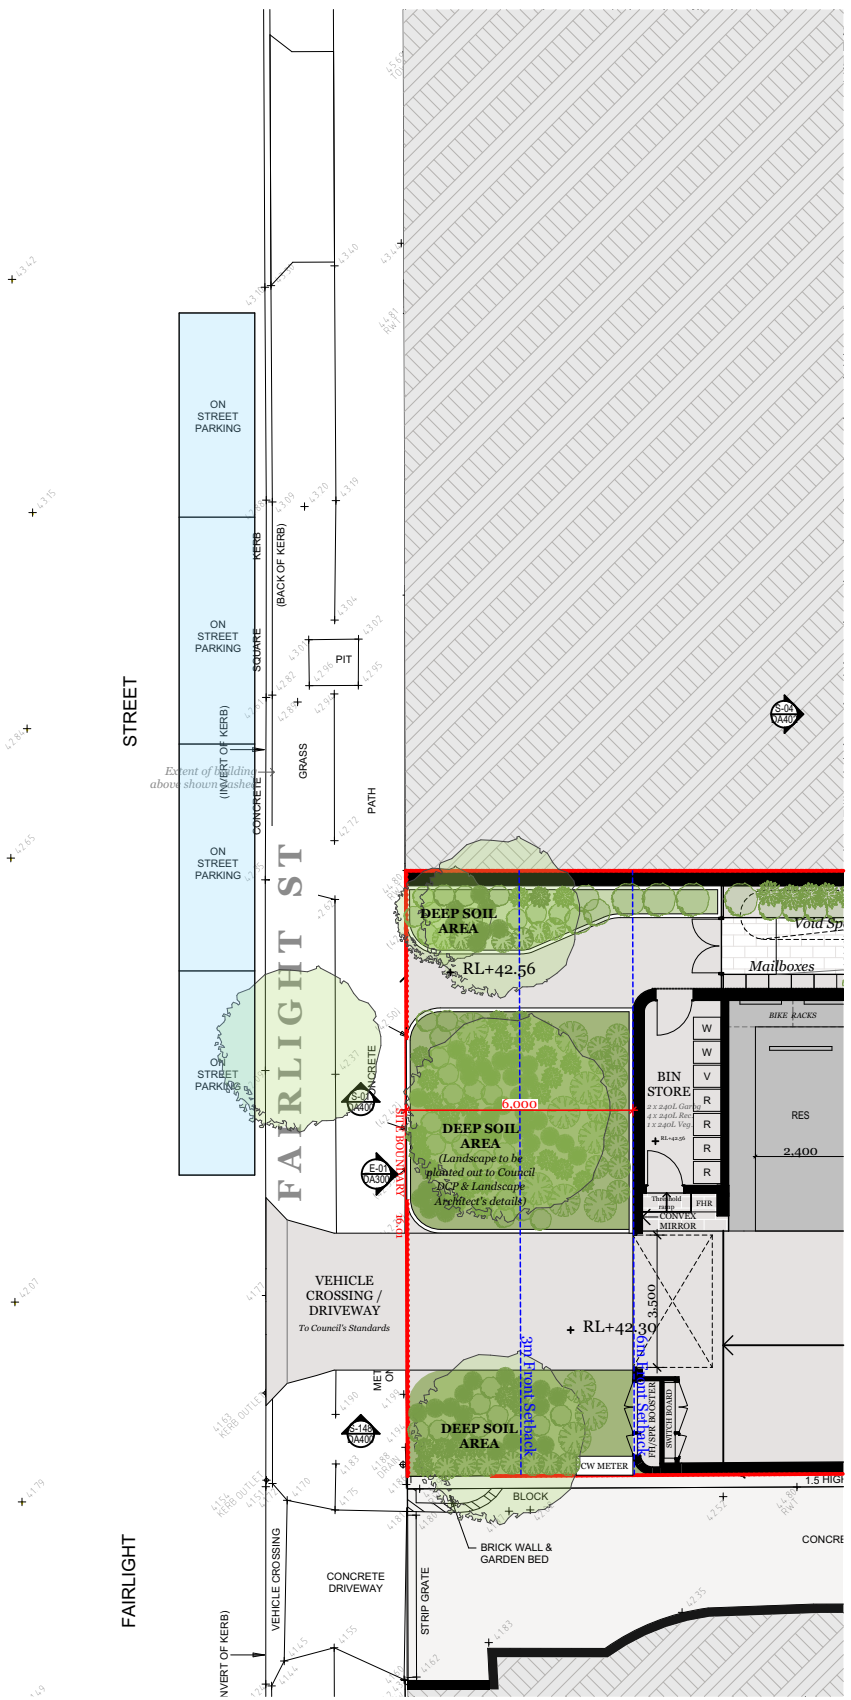

Proposed On Street Parking between 28-34 Fairlight St, Fairlight = 4 spaces
As per AS 2890.5:2020



DKO Architecture (NSW) Pty Ltd
42 Davies Street
Surry Hills, NSW 2010
ABN: 81956706590
NSW: Nominated Architects
Koos de Keijzer 5767 | David Randerson 8542

T +61 2 8346 4500
info@DKO.com.au
www.DKO.com.au

© DKO Architecture (NSW) Pty Ltd
Except as allowed under copyright act, no part of this
drawing may be reproduced or otherwise dealt with
without written permission of DKO Architecture.



Rev.	Date	By	Ckd	Description
01	9/12/2022	MW	NB	Issue for Information

FOR INFORMATION

Project Name	30 Fairlight St, Fairlight	Project Number	00012781
Project Address	30 Fairlight St, Fairlight, NSW 2094	Drawing Name	On Street Parking
		Scale	1:200 (A3)
		Date	December 2022
Client	Adjani Pty Ltd	Drawing Number	221209_1
		Revision	01