

Contact Us	
The General Manager, 725 Pittwater Road, Dee Why NSW 2099 or Customer Service Centre, Northern Beaches Council DX9118 Dee Why	
Email	council@warringah.nsw.gov.au
Fax	9942 2606
If you need help lodging your application call Customer Service on (02) 9942 2111 or come in and talk to us at the Civic Centre, Dee Why.	

Office Use Only									

Part 1: Declaration


1. DECLARATION	
I hereby certify that the shadow diagrams submitted with the proposal at	
Address	3 Berth Street
	Wooler Heights
For the erection of <i>Description of development</i>	Series housing
- In accordance with the survey (prepared by a registered surveyor) which is required to be submitted with the application - Drawn to true north - Indicate shadow cast by the proposal at 9am, noon, 3pm, 21 June - To indicate the shadow cast by existing buildings and structures on the site and in the surrounding area	

Part 2: Certification


2. CERTIFIER			
Title	Mr	Mrs	Ms Other
Full family name <i>(no initials) (or Company)</i>	Bosch 3rd Floor Tower		
Full given names <i>(no initials) (or A.C.N)</i>	Greg Bosch		
Phone		Alternate	
Mobile	0438486720	Fax	
Qualification <i>(i.e. Architect, Planner, Computer Technician, Surveyor)</i>	Town Planner		

Part 3: Signature


3. APPLICANT(S) SIGNATURE	
Signature	
Date	15.11.18

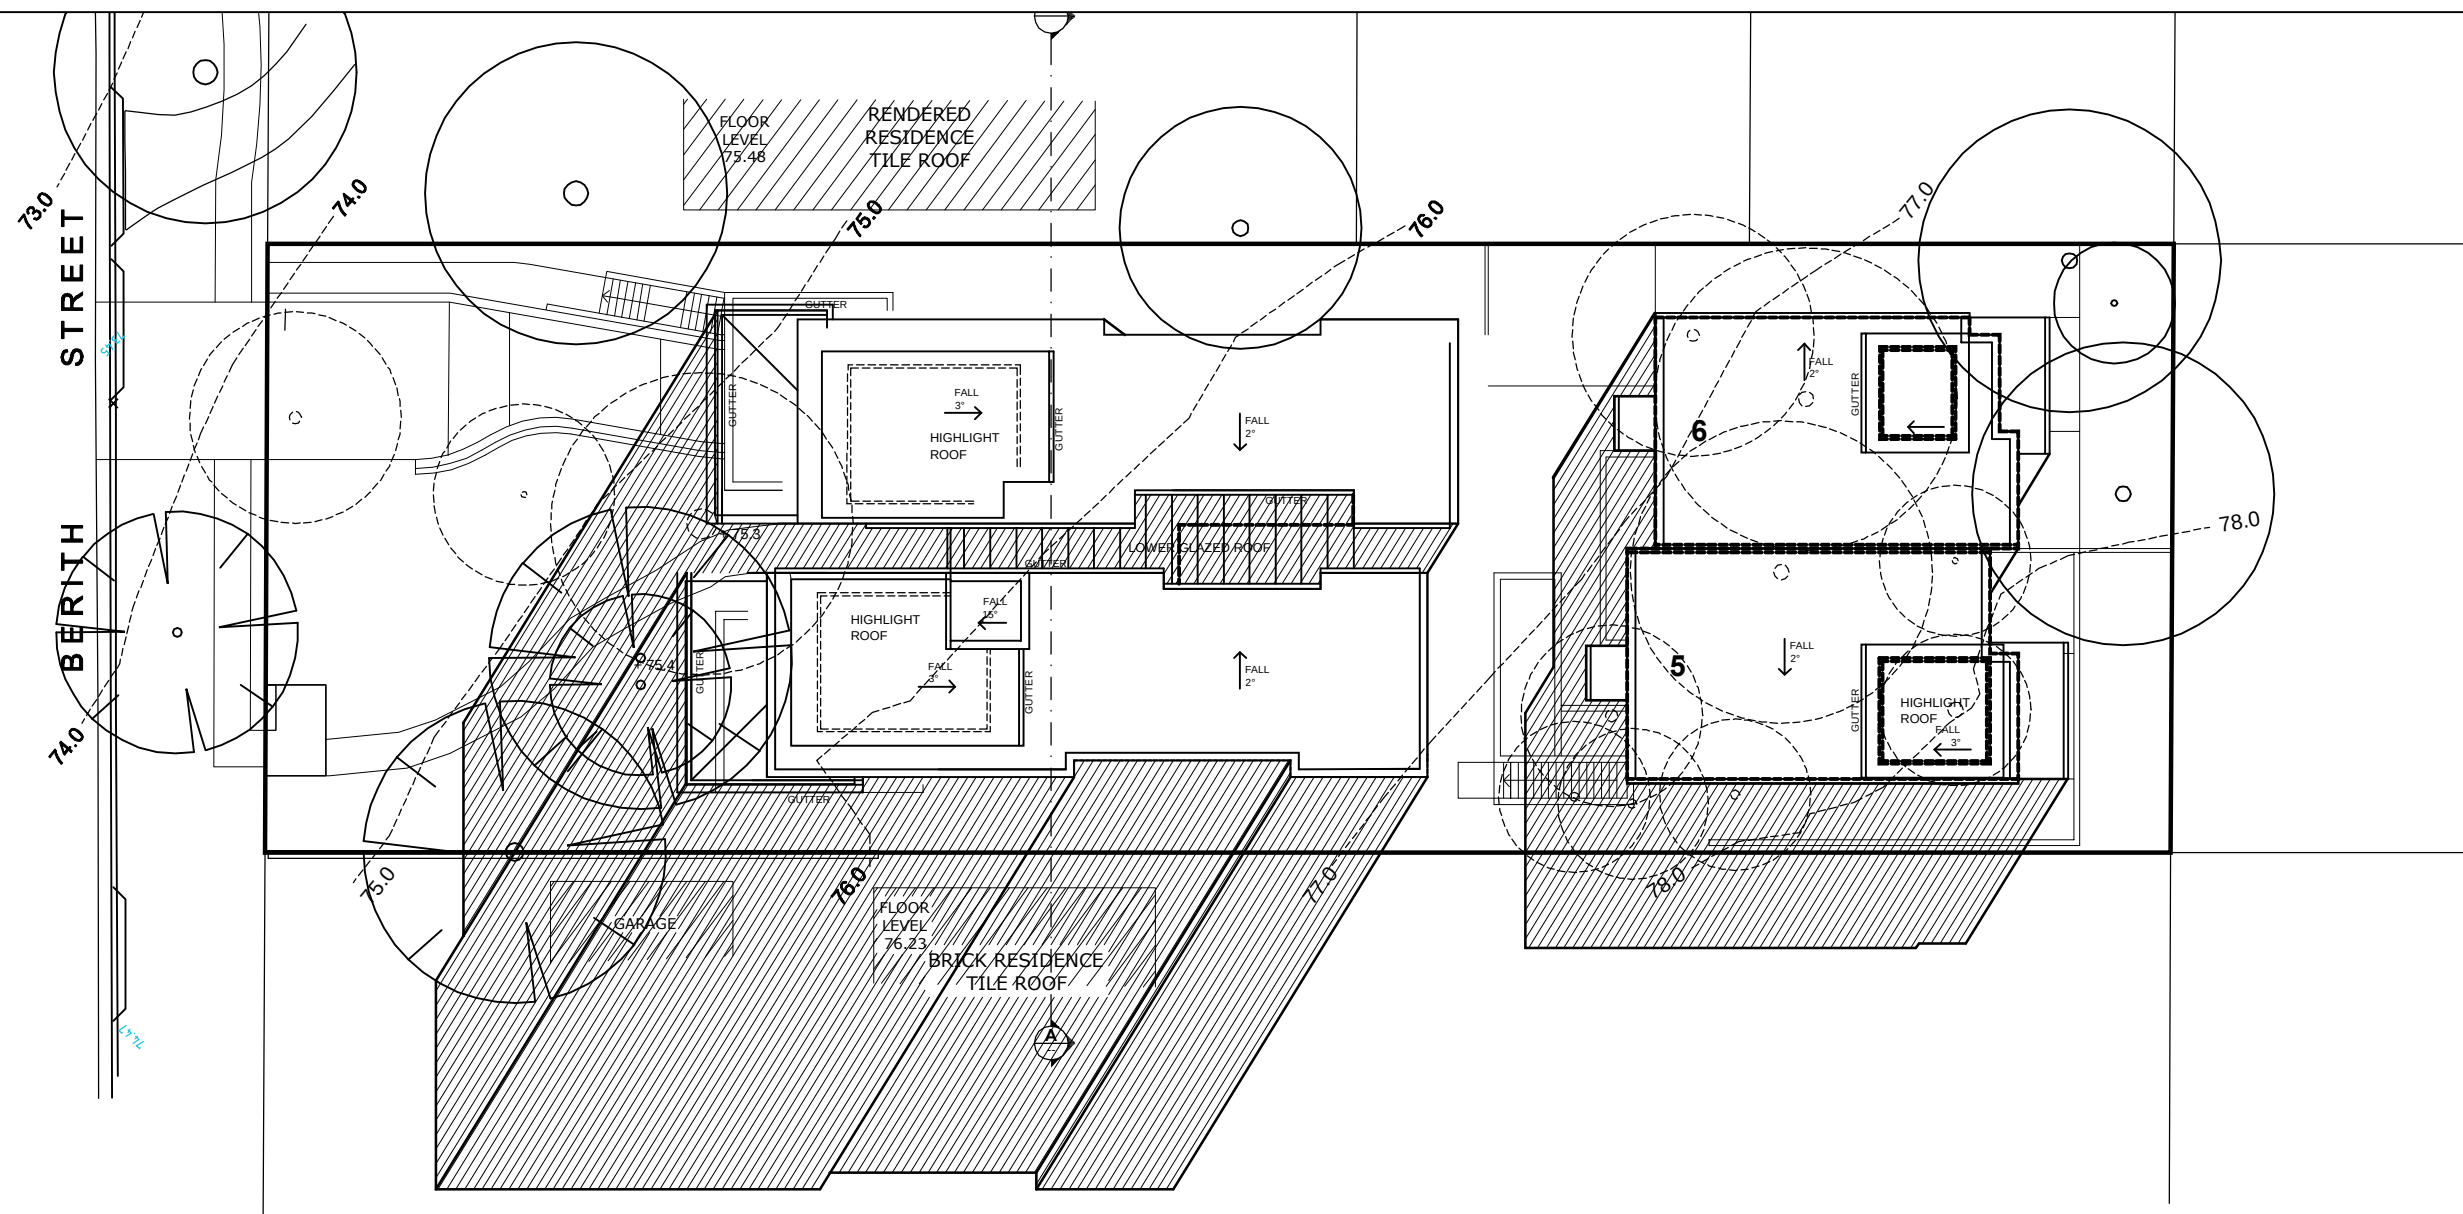

9 AM
SHADOW DIAGRAM
MID WINTER (21 JUNE)

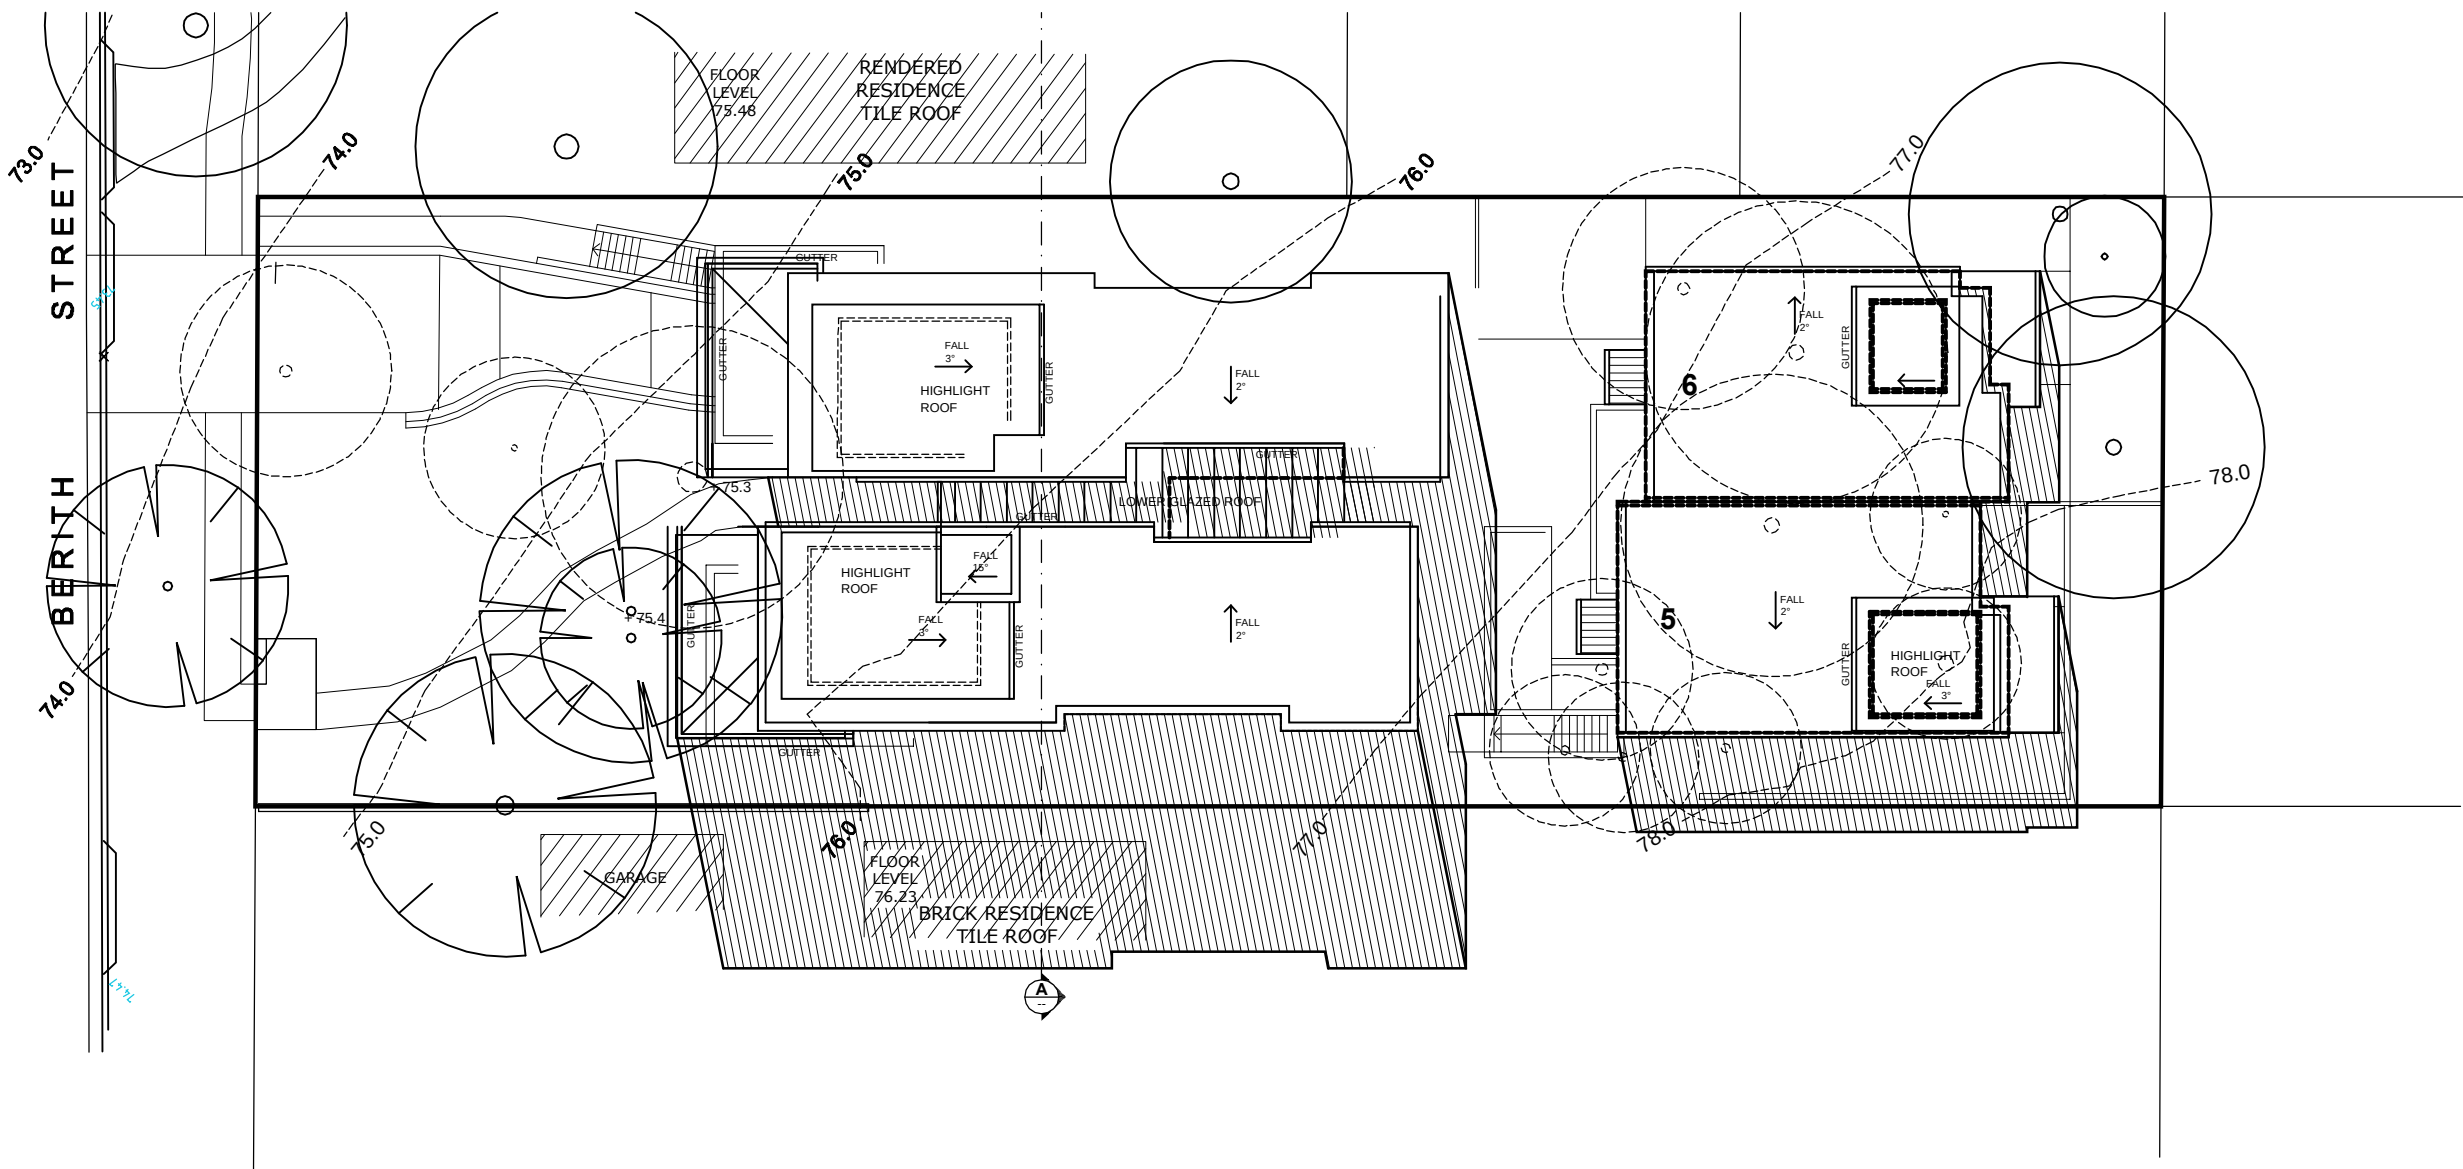

NOON
SHADOW DIAGRAM
MID WINTER (21 JUNE)

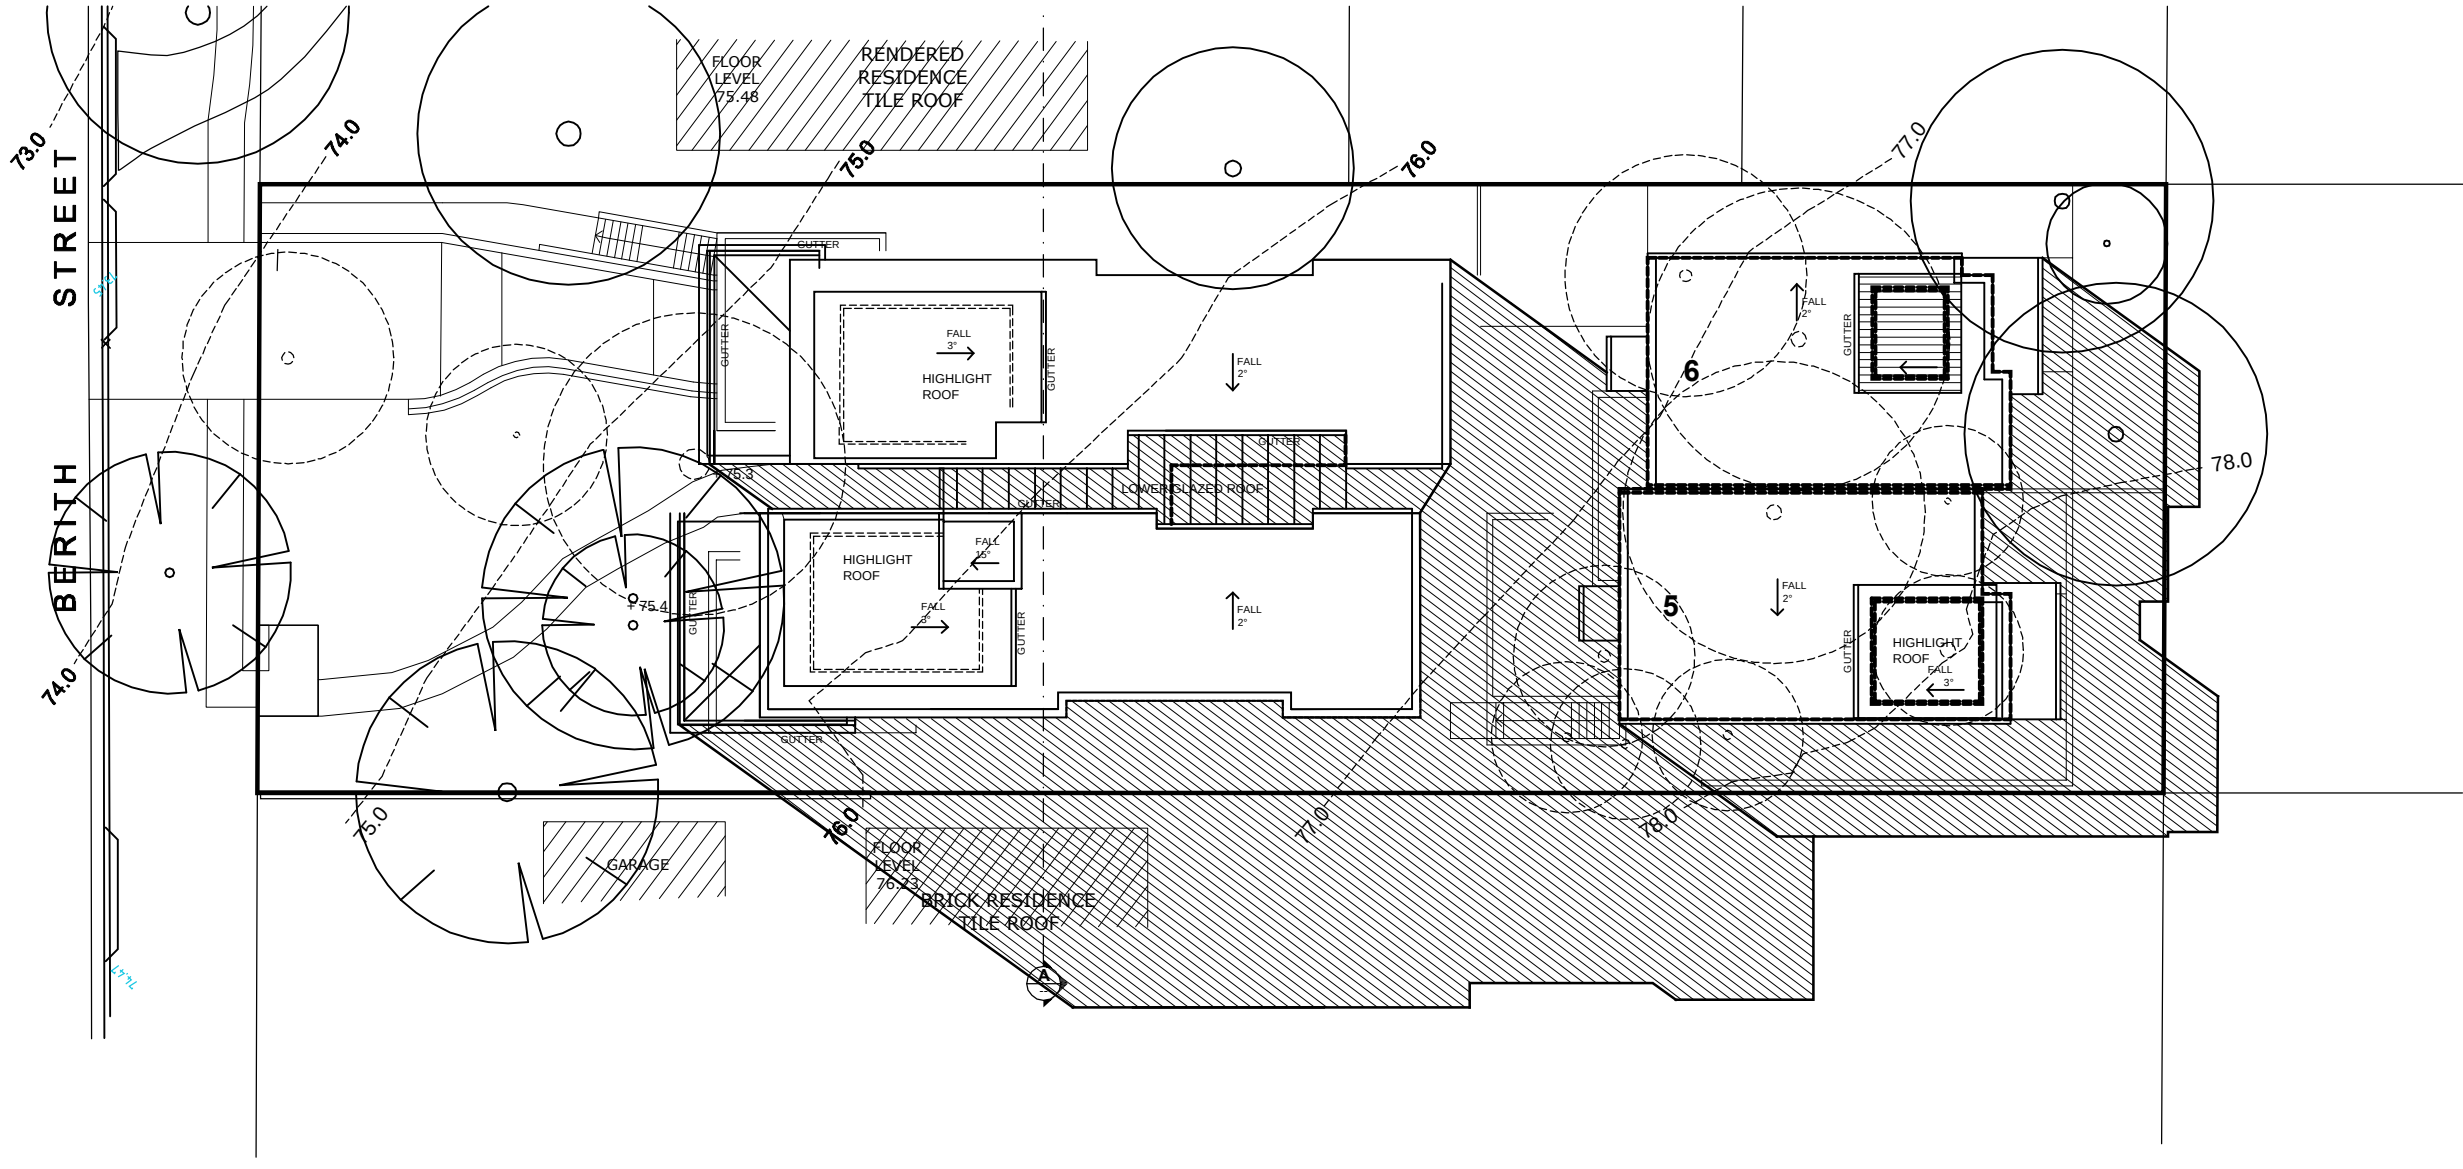

3 PM
SHADOW DIAGRAM
MID WINTER (21 JUNE)

LEGEND

ISSUE	DATE	AMENDMENTS
-------	------	------------



Barry Rush & Associates Pty Ltd
Architects
Suite 25A, 2 Beattie Street, Balmain,
NSW, Australia, 2041
Phone: (612) 9555 8028 Fax: (612) 9810 0161
Email: info@barryrush.com.au
www.barryrush.com.au

Client
ASTUTE INVEST Pty Ltd
ACN 629 772 765

Project
**3 BERITH STREET
WHEELER HEIGHTS**
LOT A IN DP 411784

Drawing
SHADOW DIAGRAMS
MID WINTER
9 AM, NOON & 3 PM

Scale	1:100	Drawn	BR
File	DA Berith St A.dwg	Checked	BR
Plotted	7/11/2018 4:22 PM		
Job No	1801		
Version DA		Drawing No:	A10

© COPYRIGHT BR&A P/L
Do not scale off this drawing. Use figured dimensions only.
Verify all dimensions on site.