



1 PROPOSED LEVEL 1 PLAN (STAGE 2 WORKS)
1:150 @ A3

LEGEND

- DEMOLISH & REMOVE
- NEW WORKS (OWNER WORKS)
(+ ALL AREA TO BE STRIPPED OUT & PAINTED WITH CLEAN RC FLOOR & NEW LIGHTING)
- MECHANICAL WORKS
- FITOUT WORKS (TENANT WORKS)

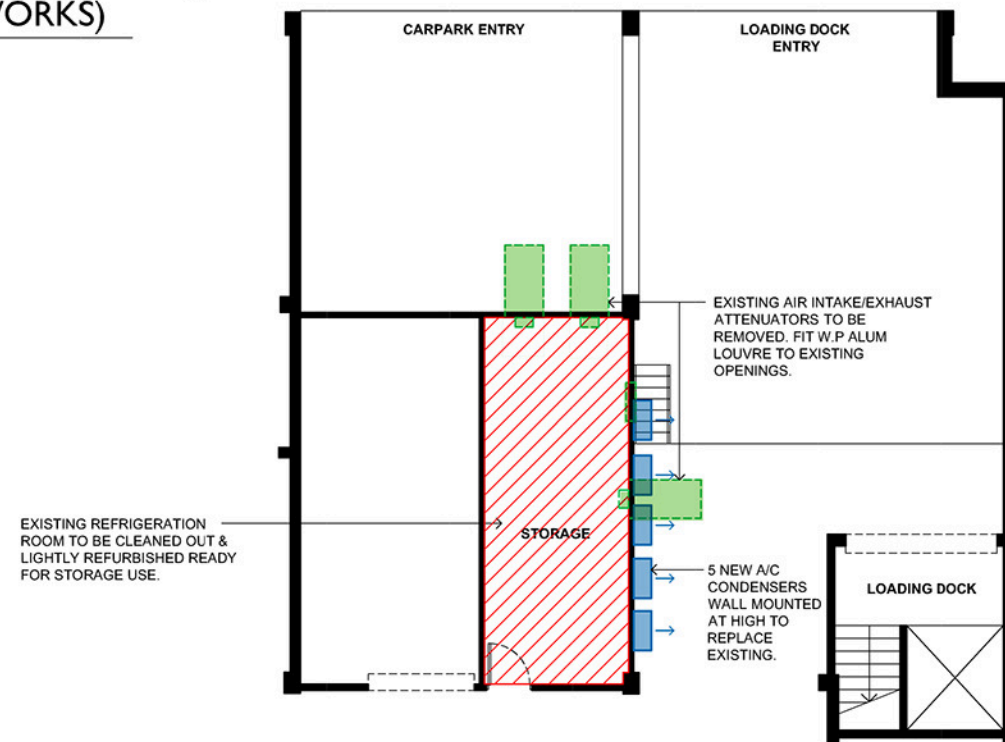


3 GROUND FLOOR LOADING DOCK PLAN
1:150 @ A3; 1:100 @ A1

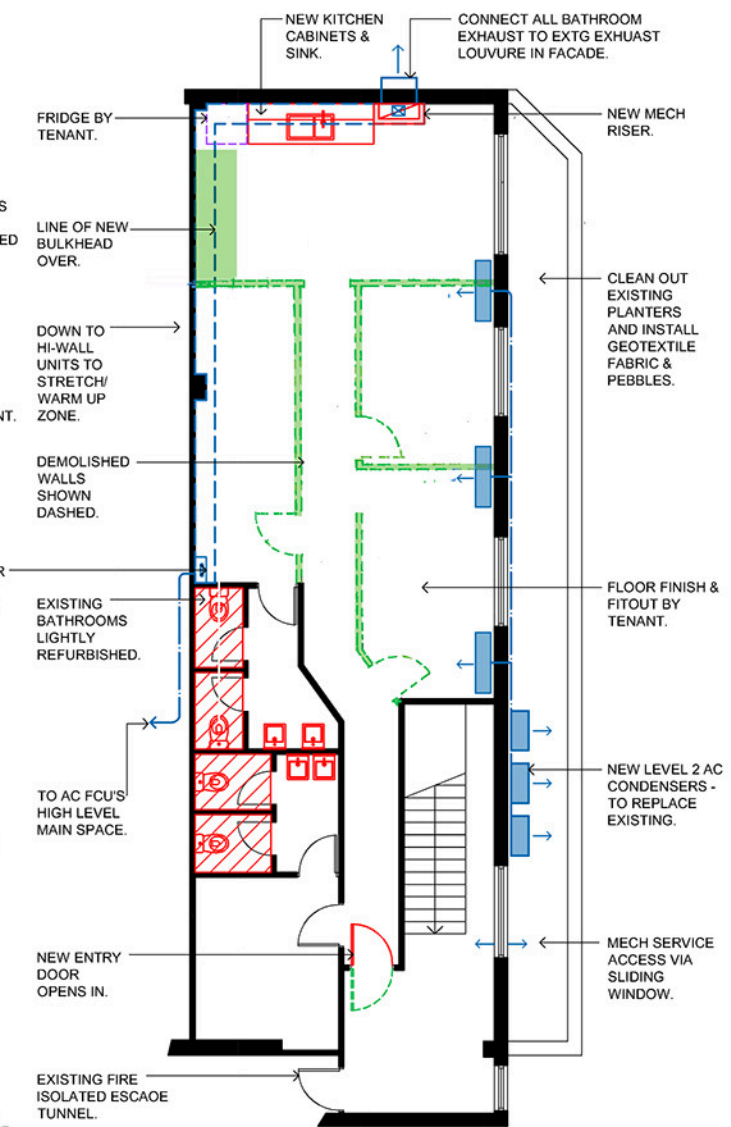


2 PROPOSED LEVEL 2 PLAN (STAGE 2 WORKS)
1:150 @ A3; 1:100 @ A1



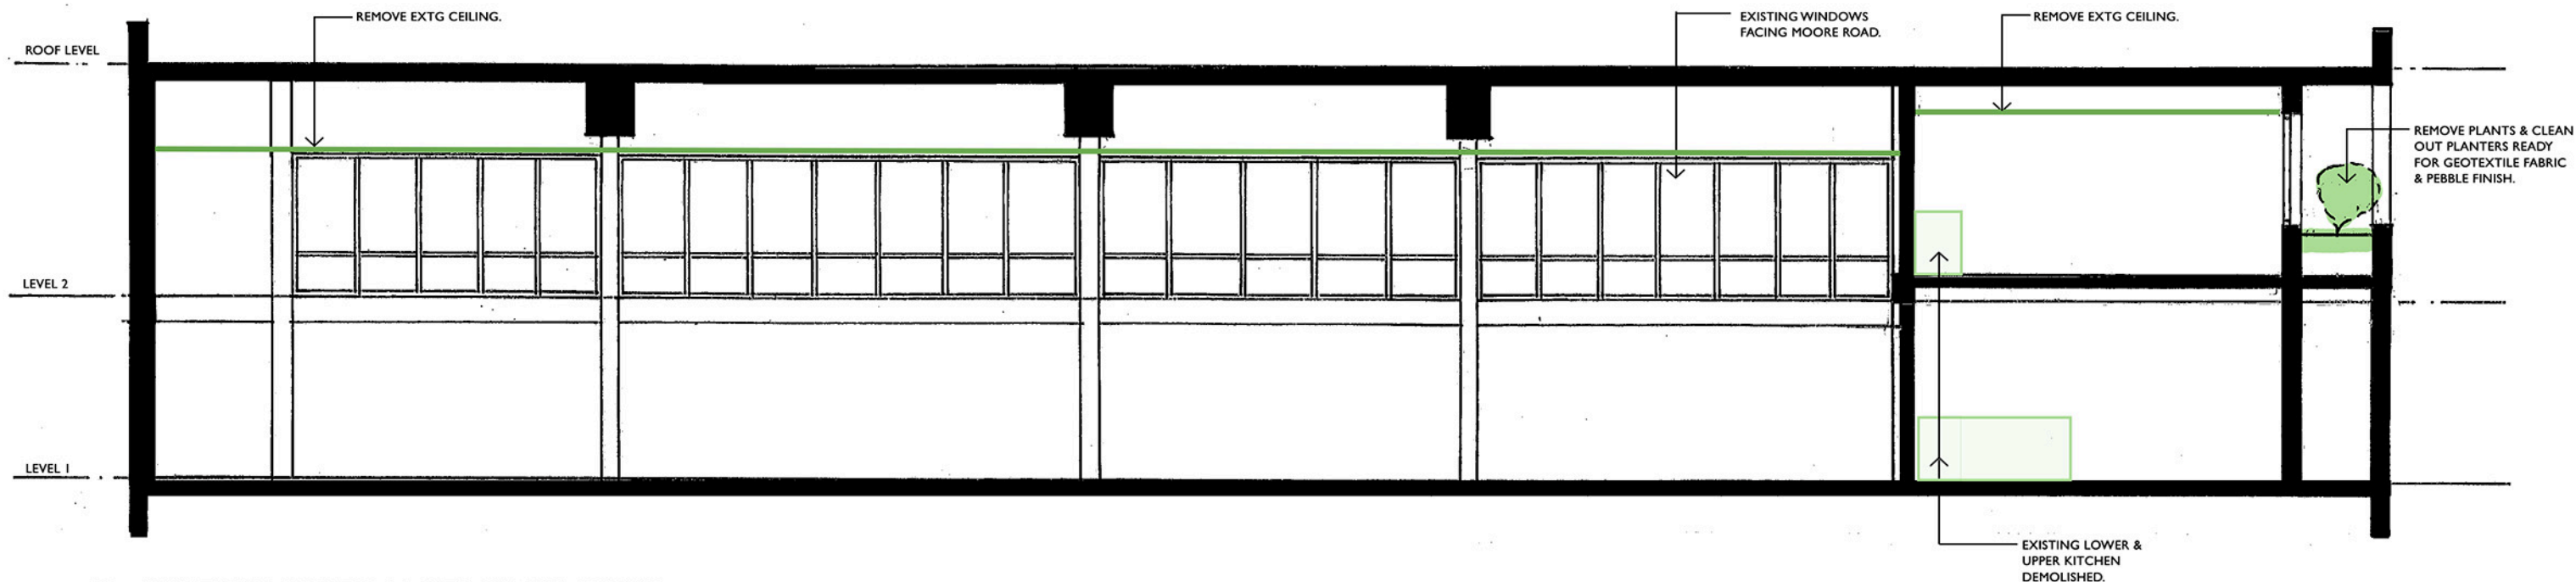

1 EXISTING SECTION (STAGE 2 WORKS)

1:100 @ A3; 1:50 @ A1

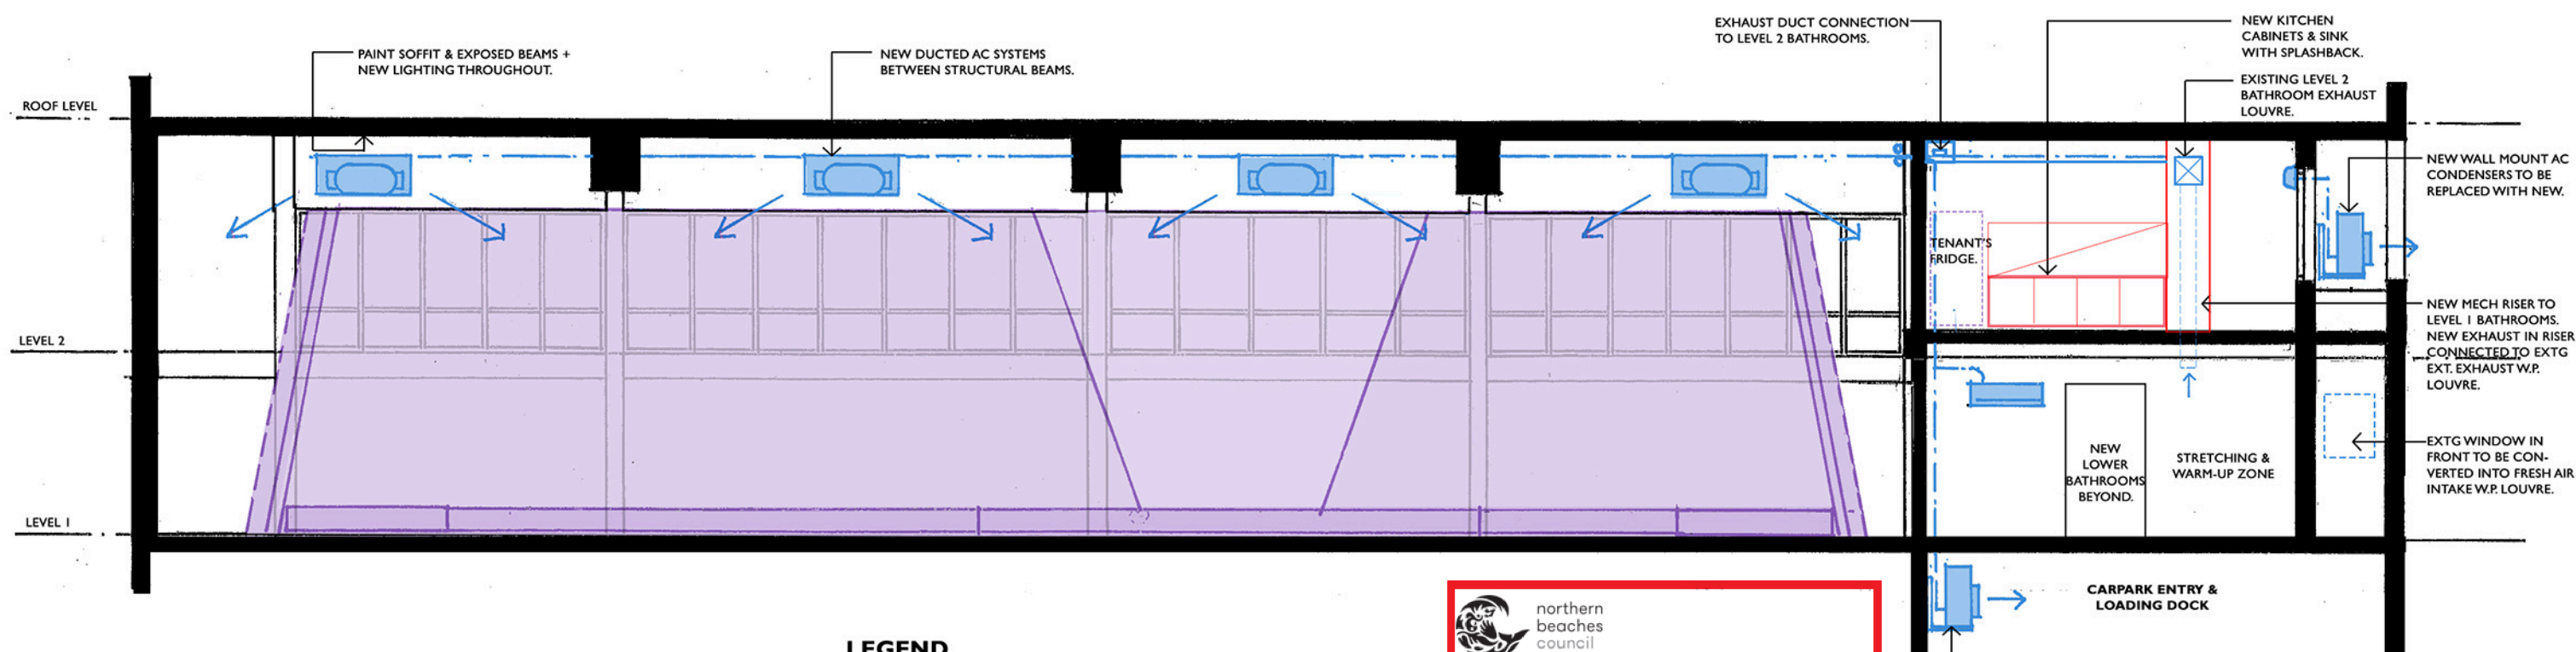

2 PROPOSED SECTION (STAGE 2 WORKS)

1:100 @ A3; 1:50 @ A1

LEGEND

- DEMOLISH & REMOVE
- NEW WORKS (OWNER WORKS)
(+ ALL AREA TO BE STRIPPED OUT & PAINTED WITH CLEAN RC FLOOR & NEW LIGHTING)
- MECHANICAL WORKS
- FITOUT WORKS (TENANT WORKS)



northern
beaches
council

**THIS PLAN IS TO BE READ IN
CONJUNCTION WITH
THE CONDITIONS OF DEVELOPMENT
CONSENT**

DA2019/0278