



9am SHADOW - 21st JUNE

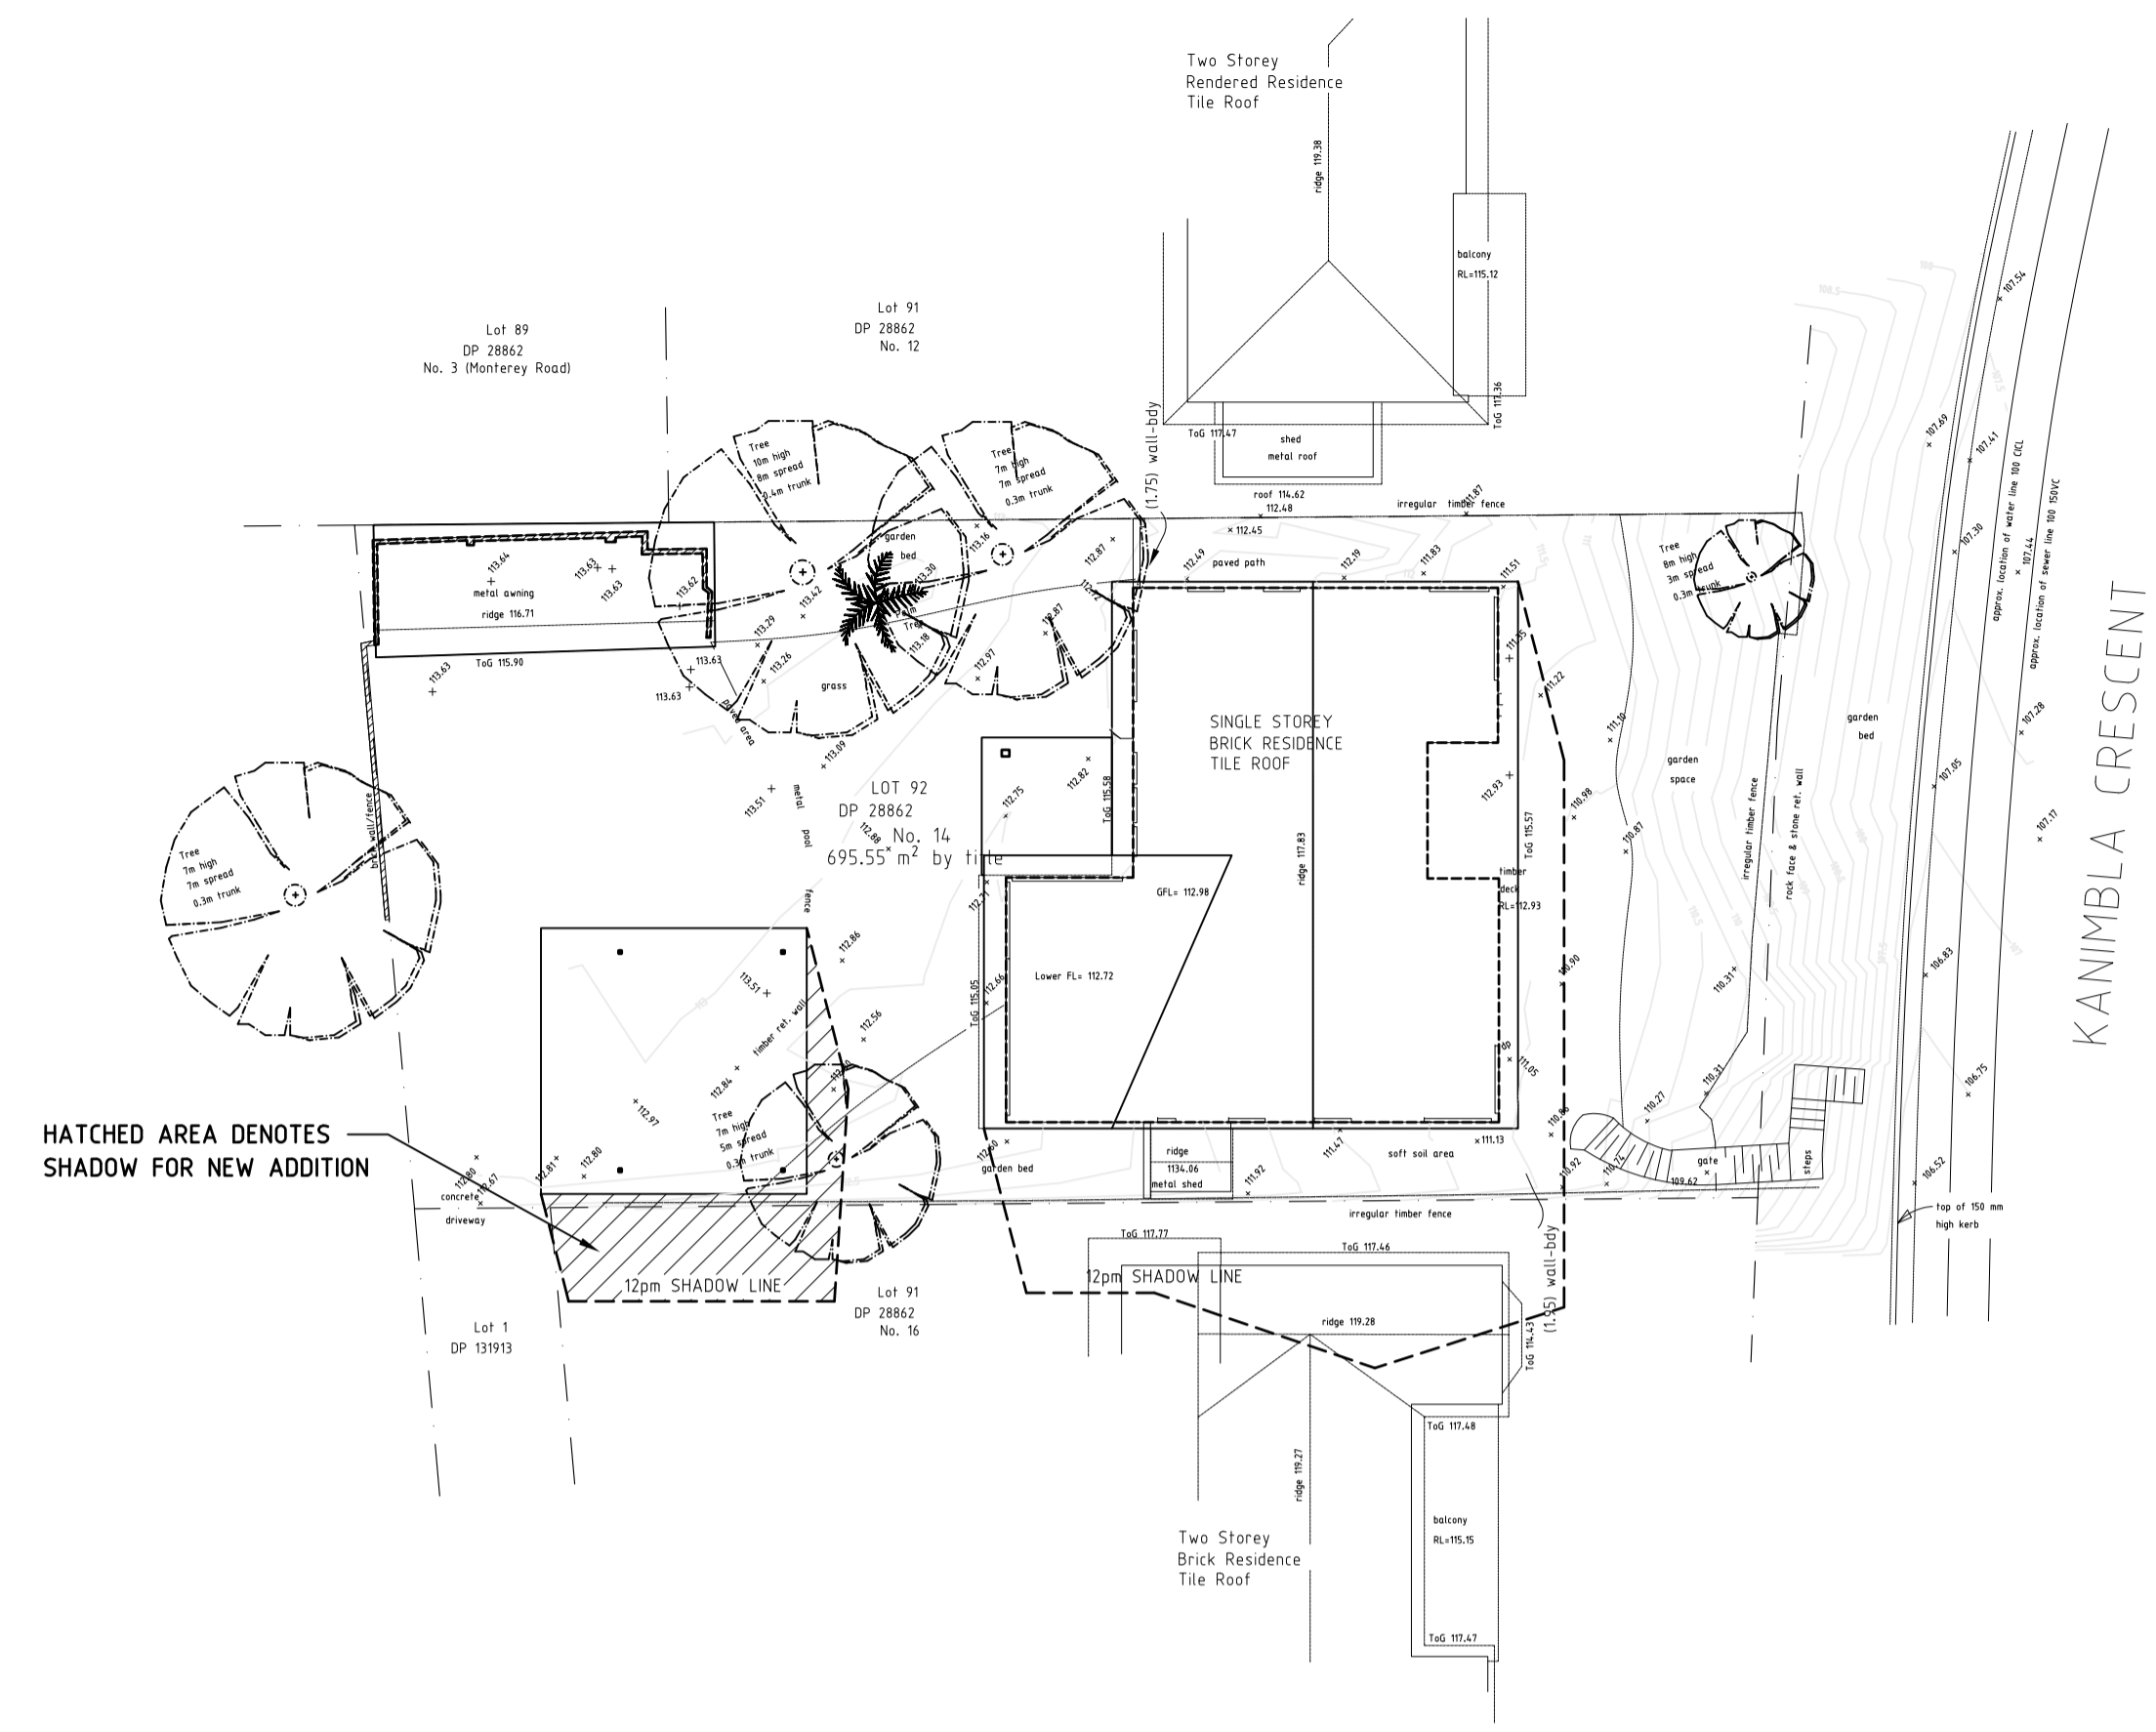

12pm SHADOW - 21st JUNE

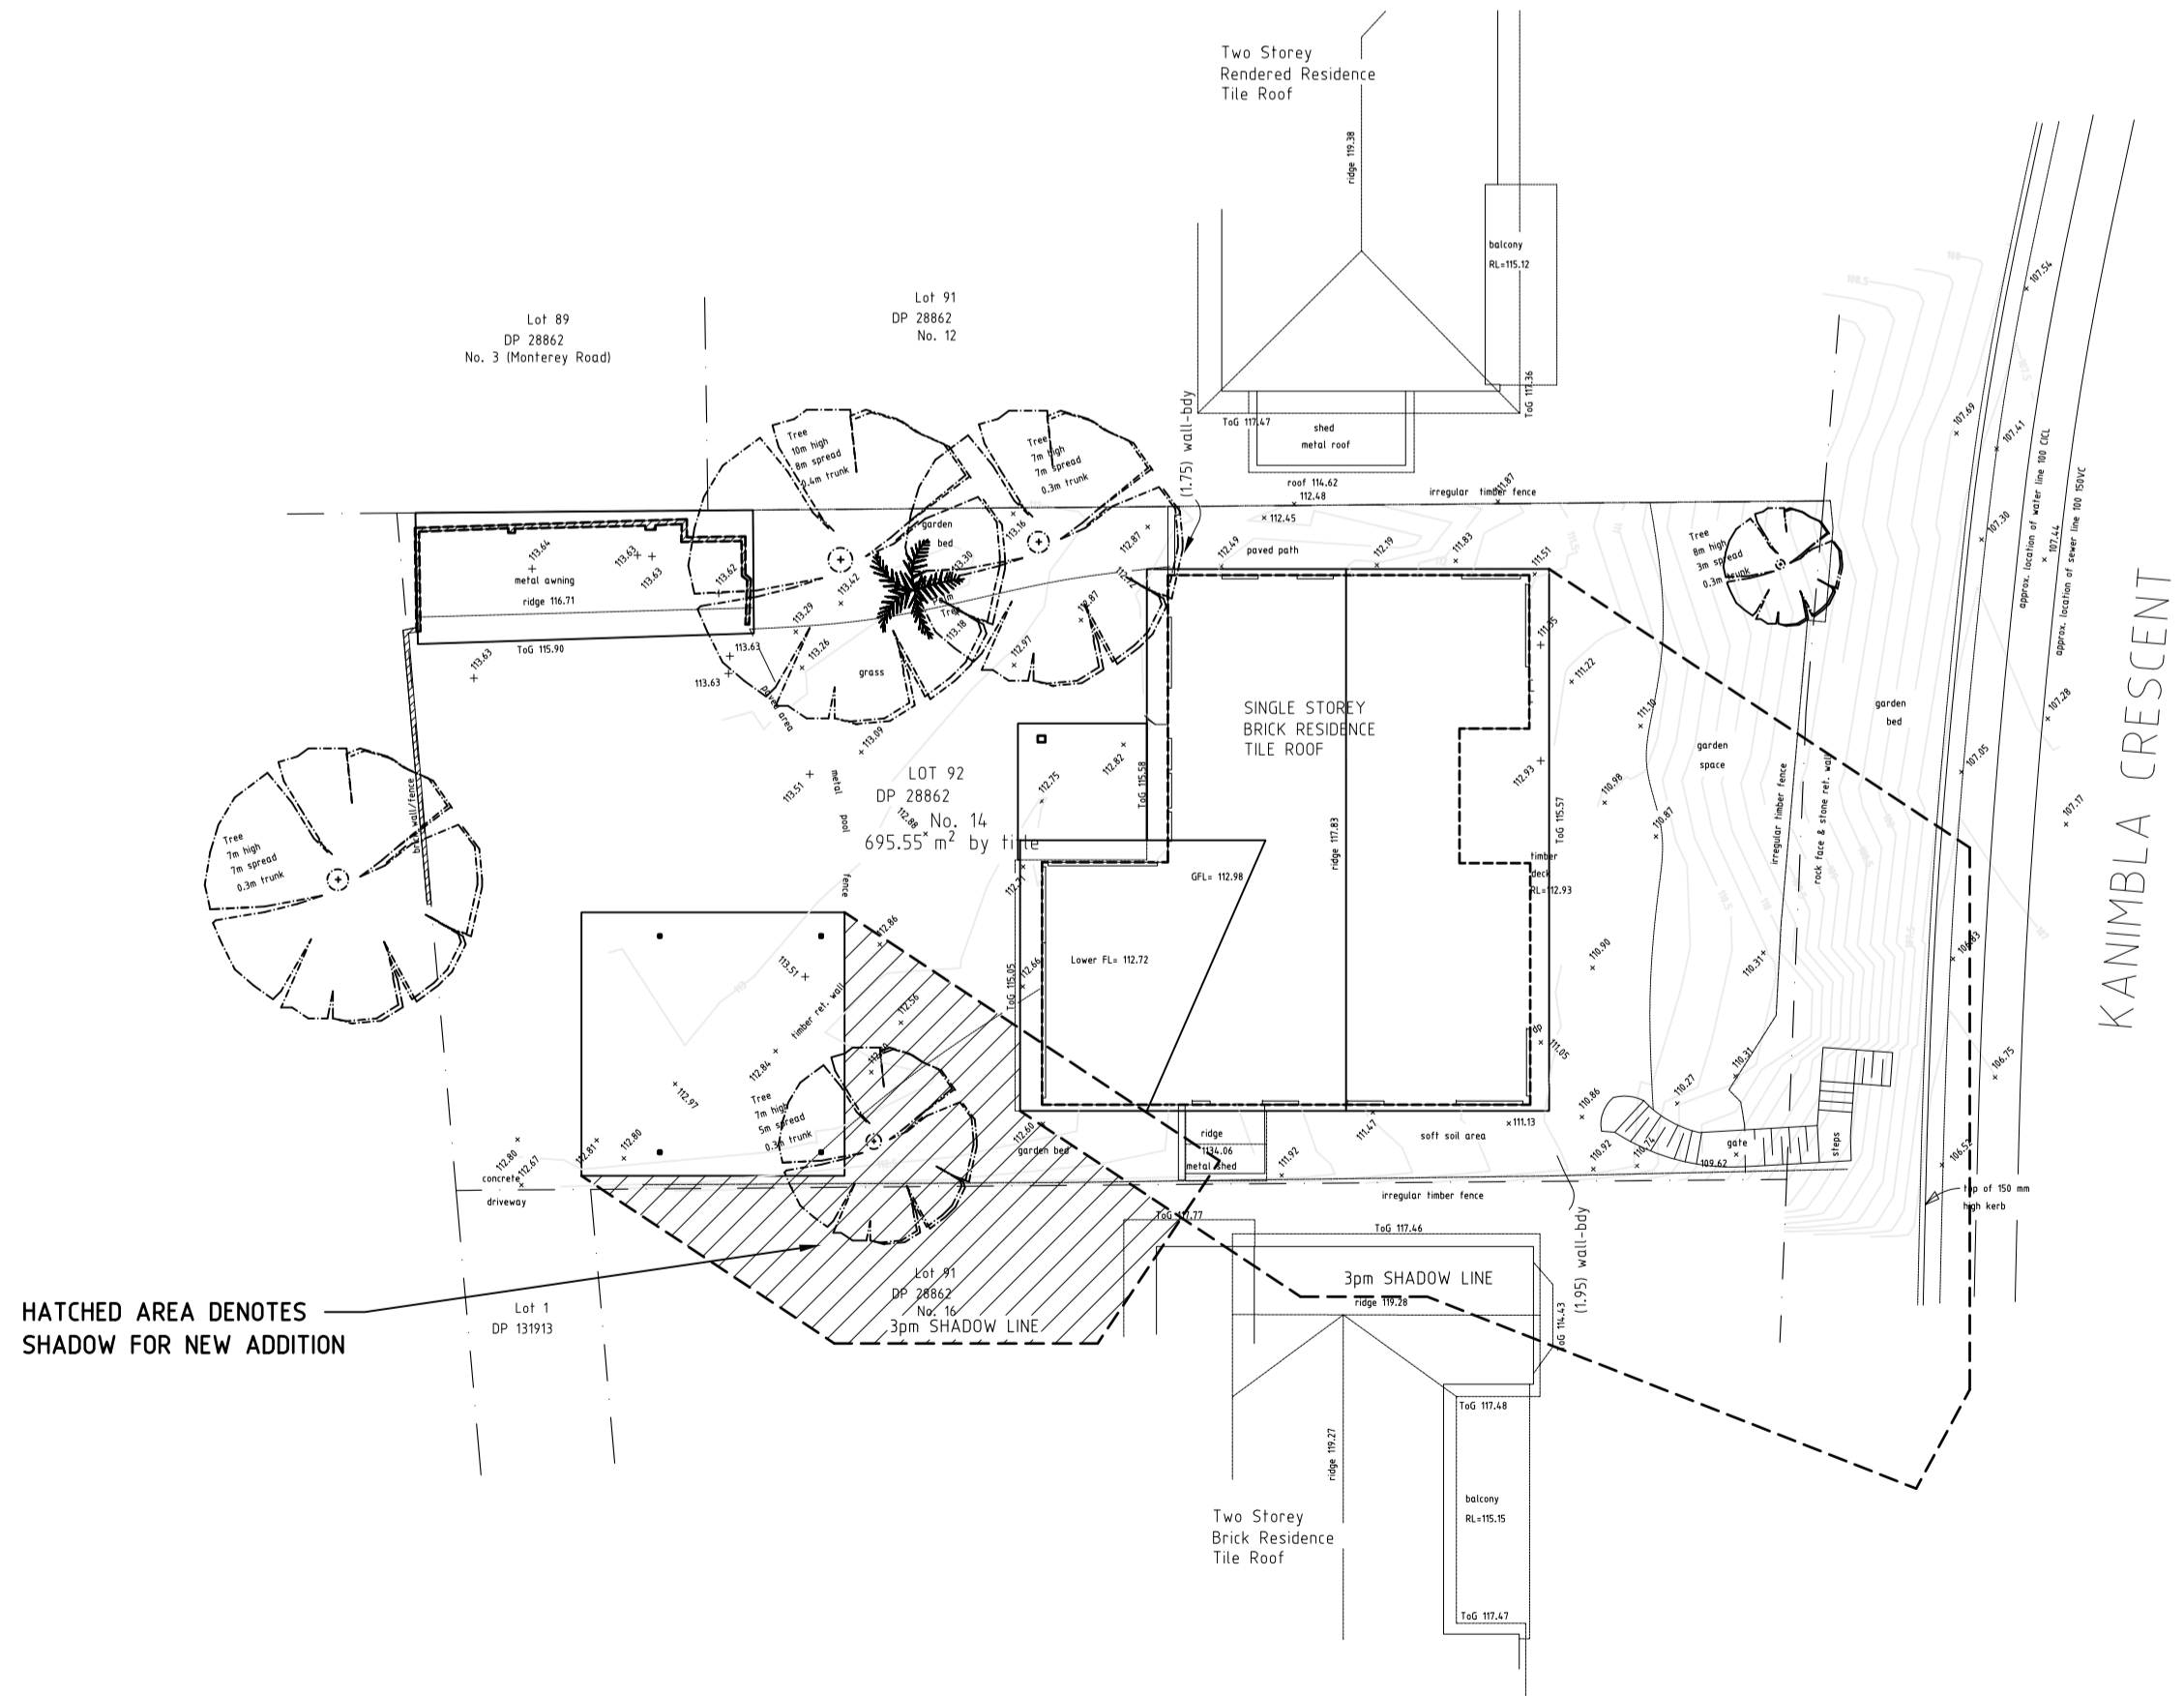

3pm SHADOW - 21st JUNE

Project		14.11.24
ISSUED FOR DA		
ALTERATIONS & ADDITIONS 14 KANIMBLA CRESCENT BILGOLA PLATEAU		
Client		
Mr & MRS POPPLETON		
Title		
SHADOW DIAGRAMS		
Date	Scale	
SEPT. 24'	1:200	
Job Number	Drawing	Rev
05/24	WD06	A