

| Contact Us | |
|--|------------------------------|
| The General Manager, 725 Pittwater Road, Dee Why NSW 2099 or Customer Service Centre, Northern Beaches Council DX9118 Dee Why | |
| Email | council@warringah.nsw.gov.au |
| Fax | 9942 2606 |
| If you need help lodging your application call Customer Service on (02) 9942 2111 or come in and talk to us at the Civic Centre, Dee Why. | |

| Office Use Only | | | | | | | | | | | |
|-----------------|--|--|--|--|--|--|--|--|--|--|--|
| | | | | | | | | | | | |
| | | | | | | | | | | | |


Part 1: Declaration


| 1. DECLARATION | |
|--|--|
| I hereby certify that the shadow diagrams submitted with the proposal at | |
| Address | |
| | |
| For the erection of <i>Description of development</i> | |
| | |
| | |
| | |
| <ul style="list-style-type: none"> In accordance with the survey (prepared by a registered surveyor) which is required to be submitted with the application Drawn to true north Indicate shadow cast by the proposal at 9am, noon, 3pm, 21 June To indicate the shadow cast by existing buildings and structures on the site and in the surrounding area | |

Part 2: Certification

| 2. CERTIFIER | | | |
|---|-------|-----------|----|
| Title | Mr | Mrs | Ms |
| | Other | | |
| Full family name <i>(no initials) (or Company)</i> | | | |
| Full given names <i>(no initials) (or A.C.N)</i> | | | |
| Phone | | Alternate | |
| Mobile | | Fax | |
| Qualification <i>(i.e. Architect, Planner, Computer Technician, Surveyor)</i> | | | |

Part 3: Signature

| 3. APPLICANT(S) SIGNATURE | |
|---------------------------|---|
| Signature |  |
| Date | |

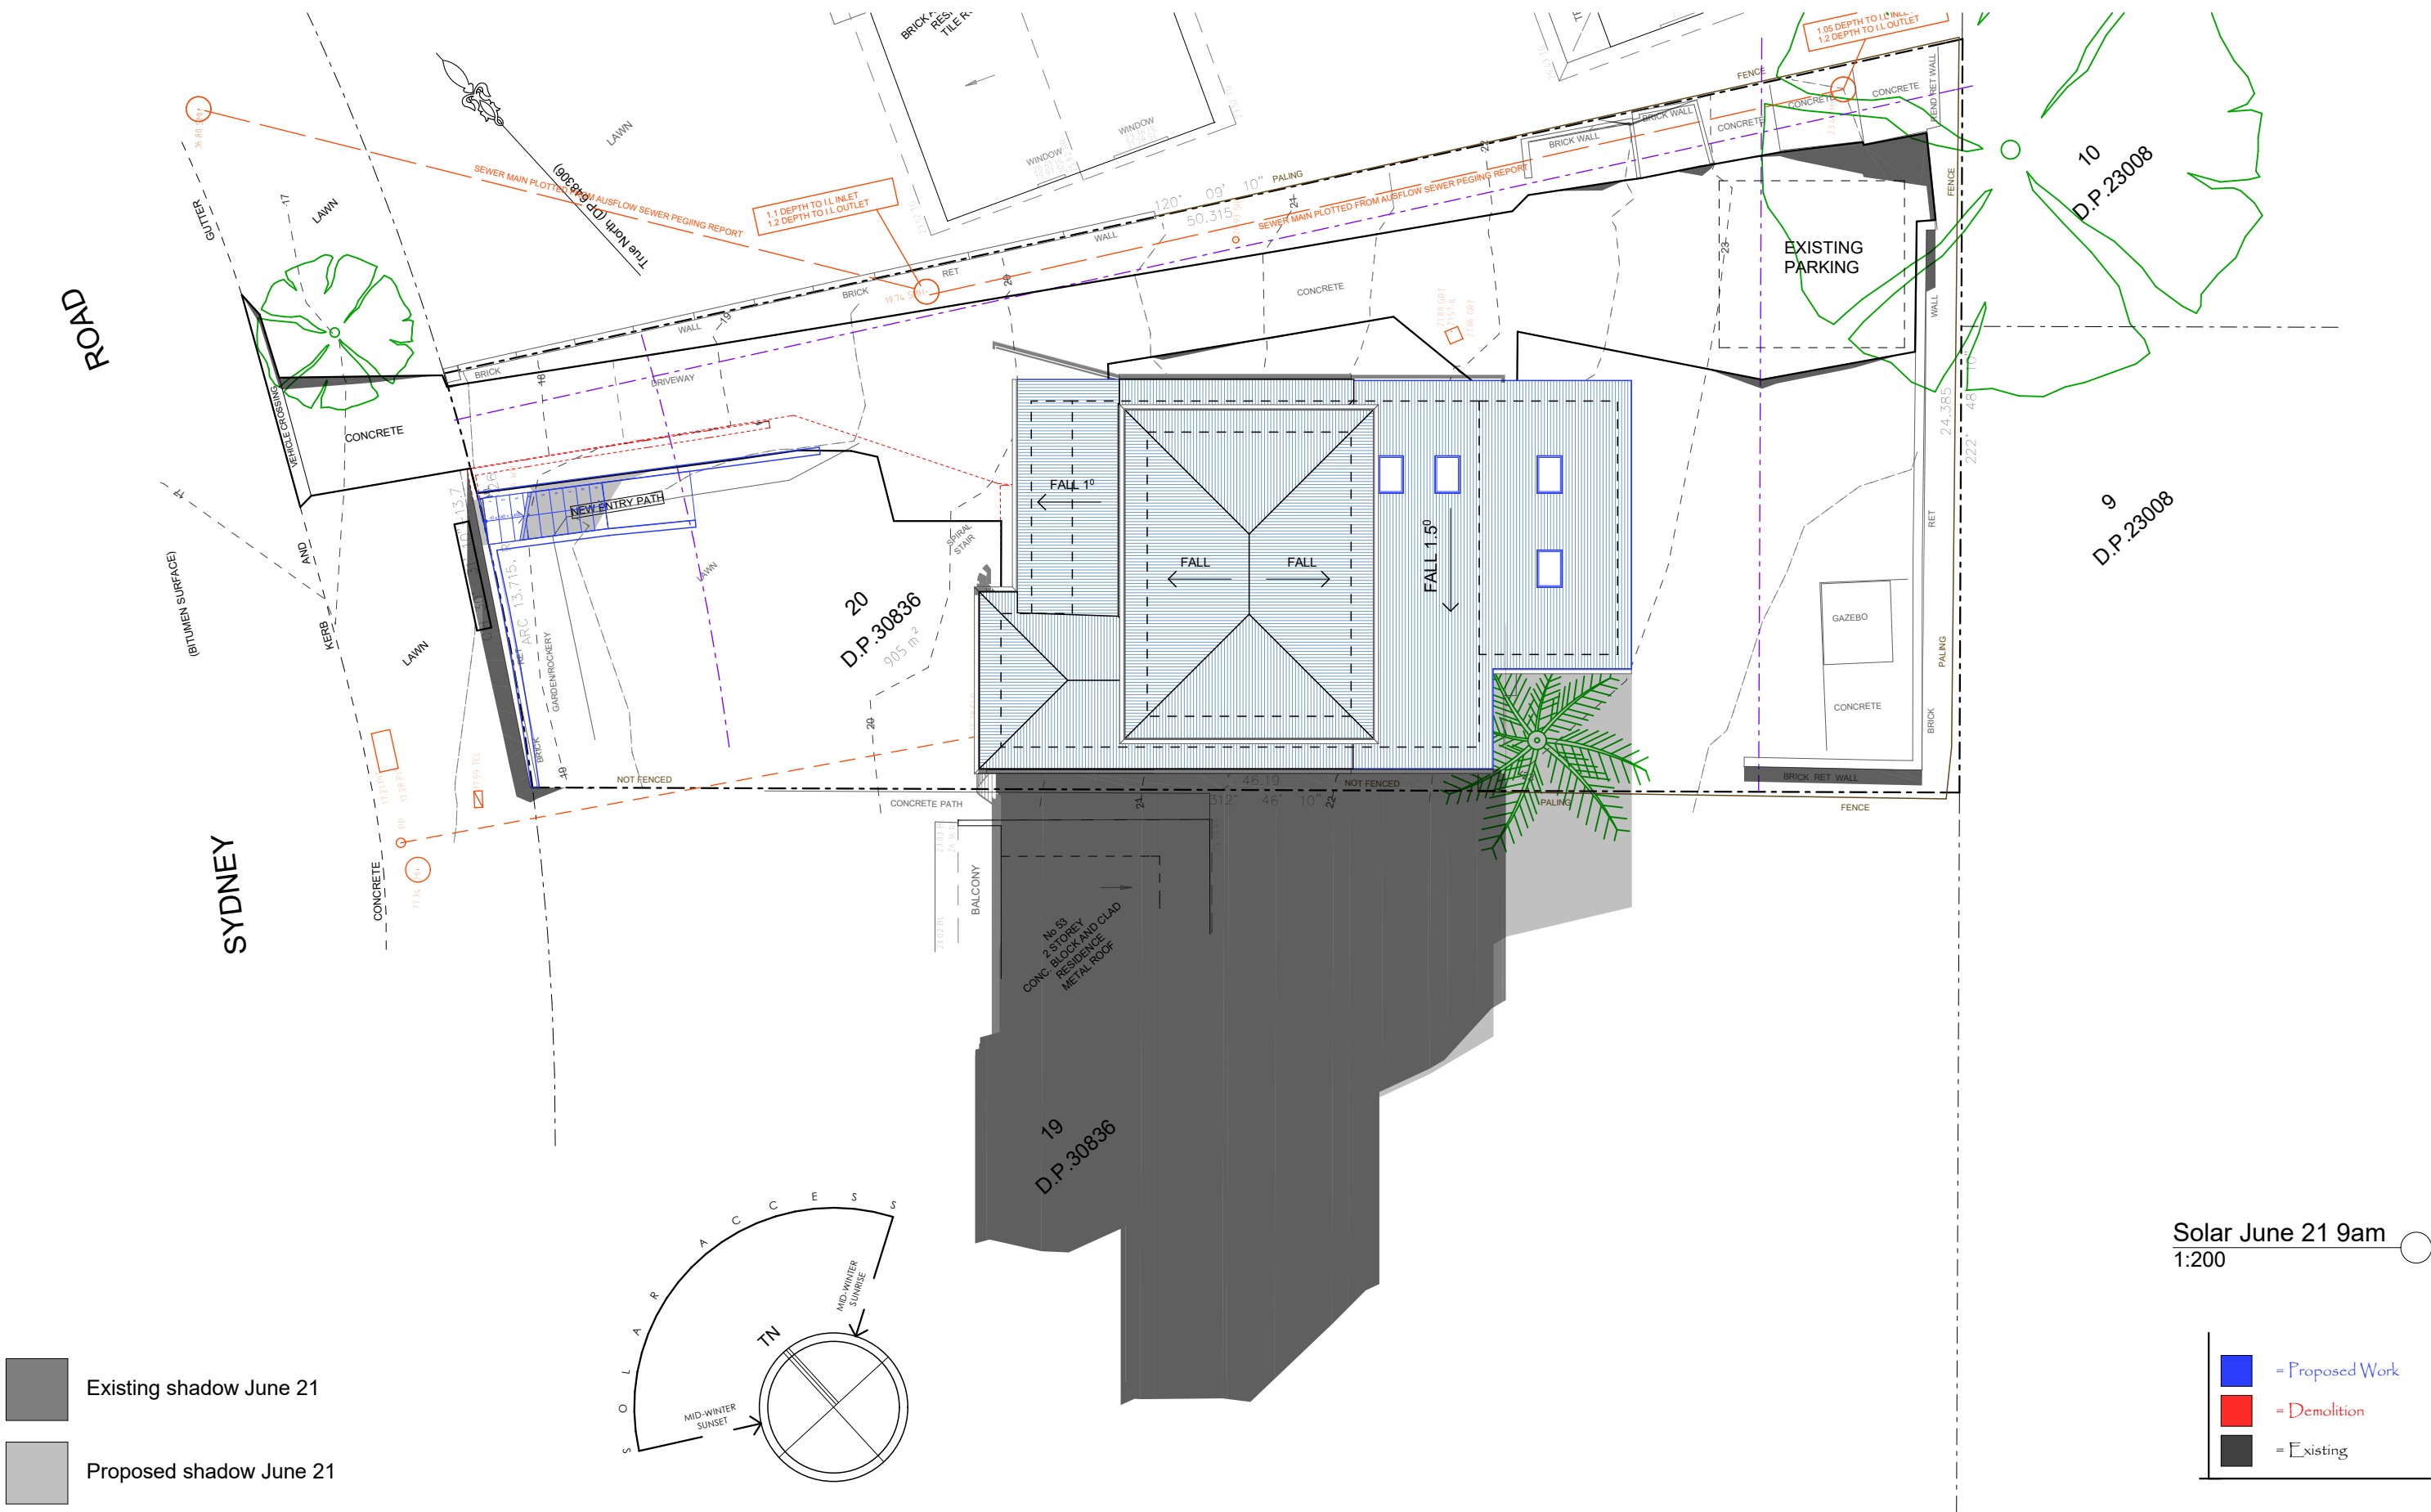

Solar June 21 9am
1:200

- = Proposed Work
- = Demolition
- = Existing


| | | |
|--------|---------|---------------|
| | | |
| | | |
| | | |
| | | |
| | | |
| Date : | Issue : | Description : |

The builder shall check and verify all dimensions and verify all errors and omissions to the Designer. Do not scale from the drawings. Drawings shall not be used for construction purposes until issued by the Designer for construction. Drawings and design is subject to copyright and may not be reproduced without prior written consent by Northern Beaches Designs.



Northern beaches designs
Postal address: P O Box 870, Narrabeen NSW 2101
Office: 28 Cook Terrace, Mona Vale
M 0432 125 244. Member no. BDA 2479-18

Project : Additions & Alterations
DA
55 Sydney Rd, Warragul
Lot 20 in DP 30836 - 905m2
Client : Private Residence
Drawing : - **Solar June 21-9am**

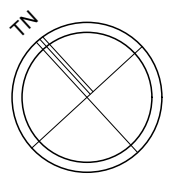

Drawn/Designed : PB/MW
Project Number : **1916**
Drawing No. : **DA17**
Date : 250819
Scale : no scale
Issue :

