

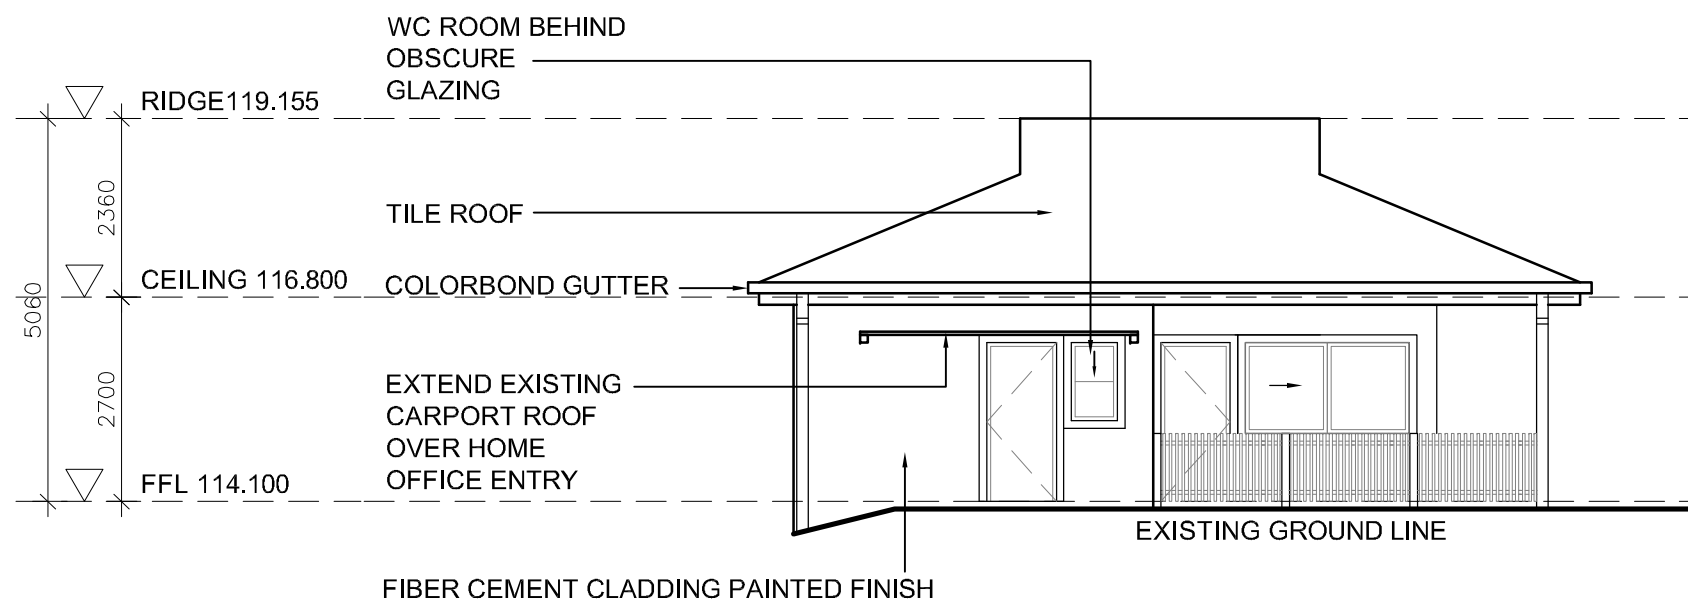
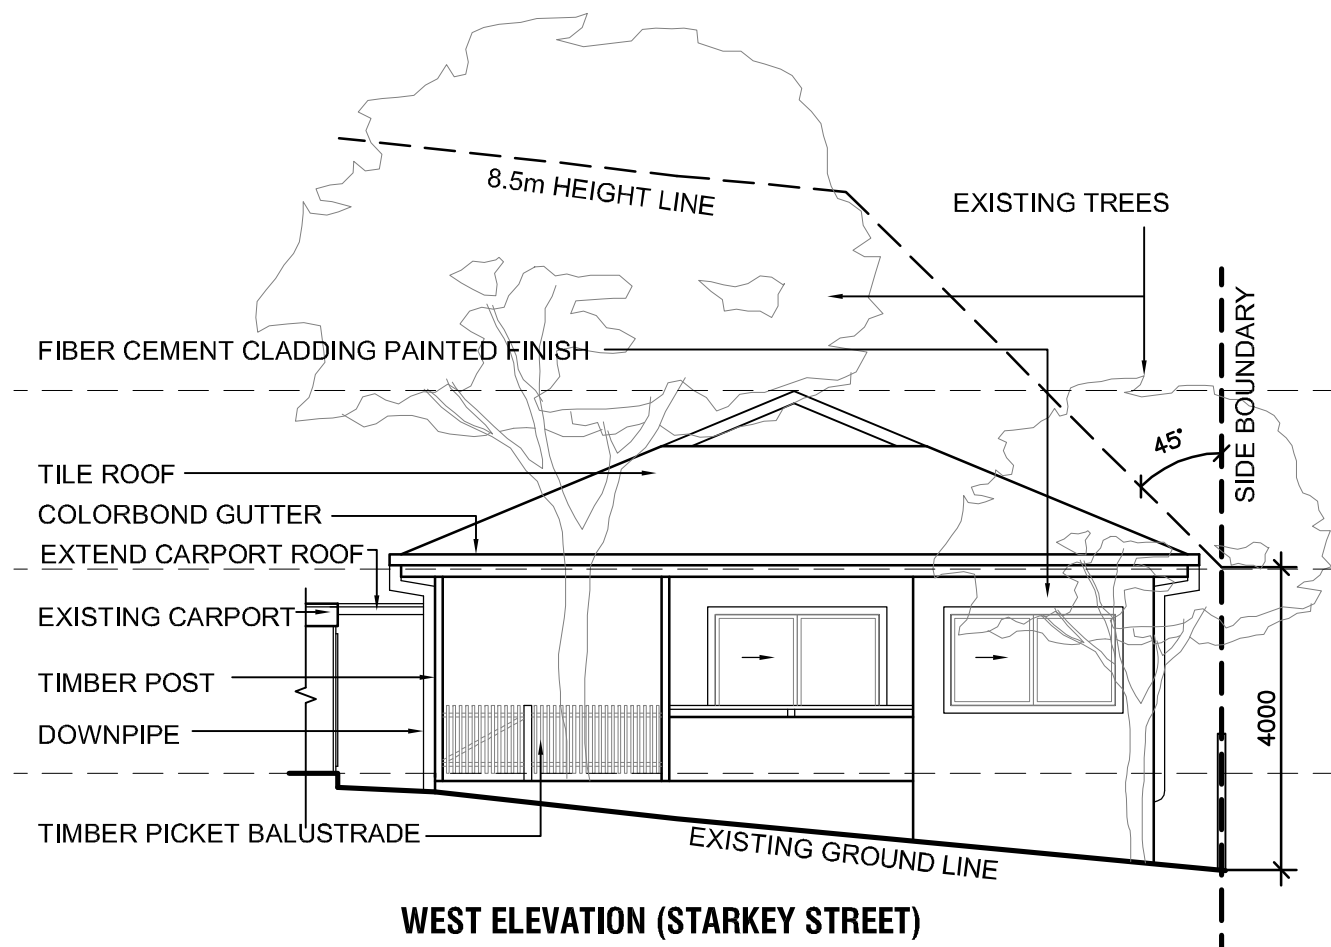


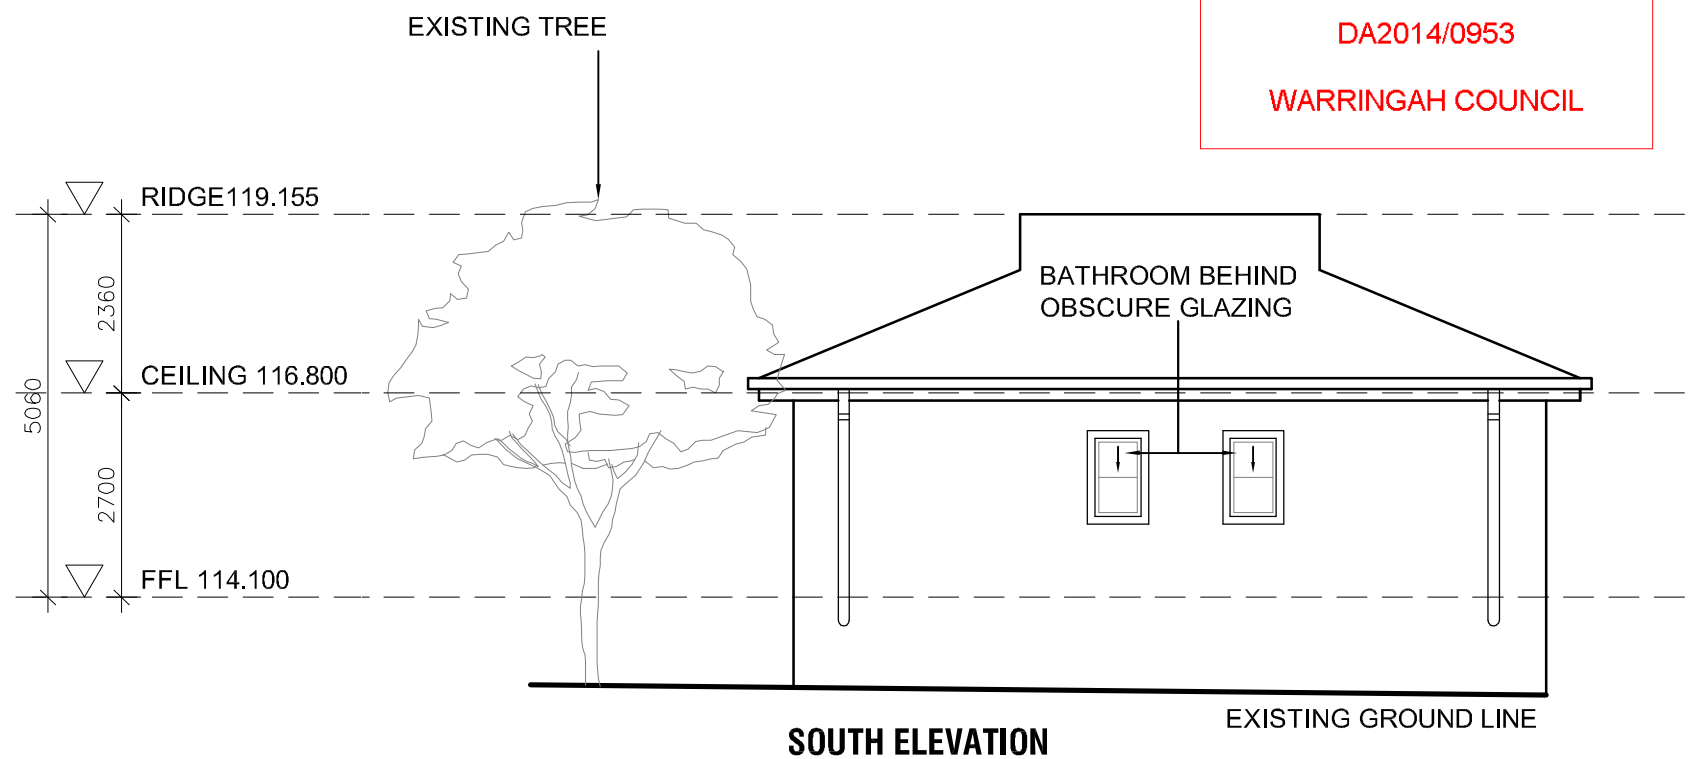

THIS PLAN TO BE READ IN
CONJUNCTION WITH

DA2014/0953

WARRINGAH COUNCIL

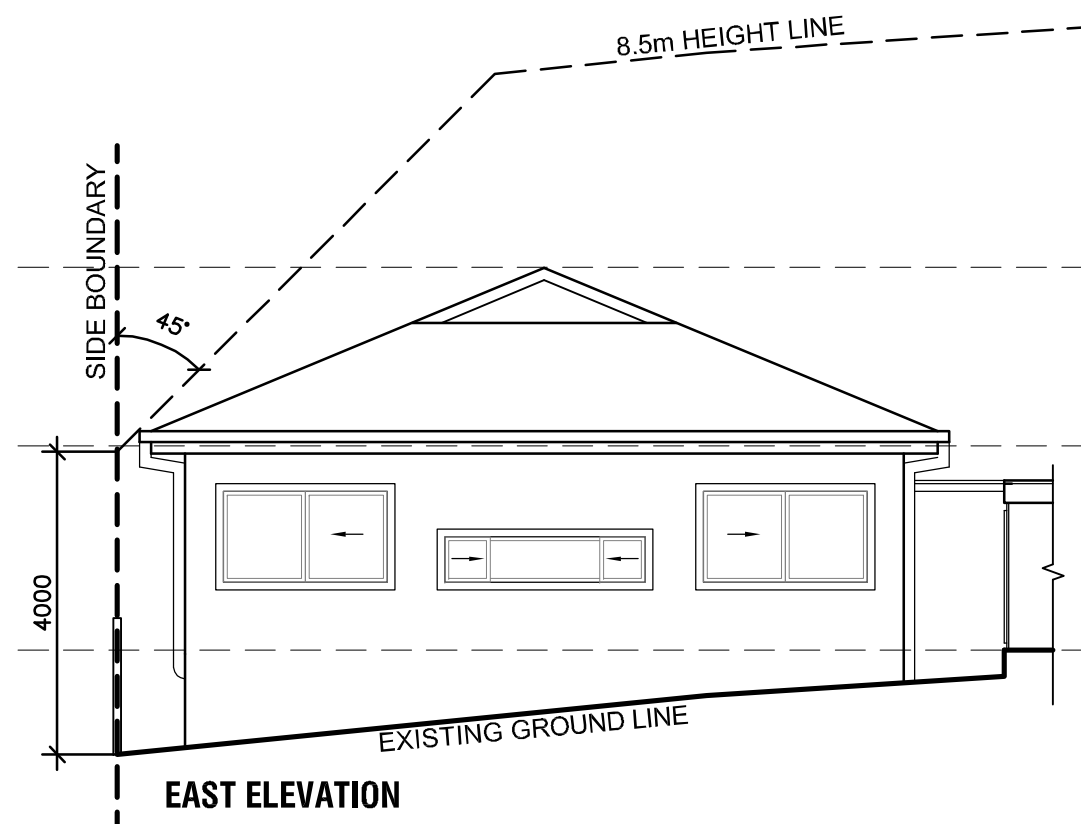

www.hao.com.au
M: 0403 263 365
admin@hao.com.au

REVISION	AMENDMENT	DATE

PROJECT:

**ALTERATIONS & ADDITIONS
+ SECONDARY DWELLING**
LOT 17, DP 23118
39 STARKEY STREET
FORESTVILLE NSW 2087

DRAWING TITLE:

ELEVATIONS

DRAWING STATUS:

**DEVELOPMENT
APPLICATION**

SCALE:

1:100

SIZE:

A3

CAD FILE:

Elev_Sec.dwg

DESIGN:

DL

CAD:

DL

DATE:

25 August 2014

PROJECT No:

140808

DRAWING No:

DA03

REVISION:

A