

1

# SPA PLAN DETAIL

1:50

**NOTE:** POOL FENCE & GATE TO BE IN ACCORDANCE WITH AS 1926.1-2012

**NOTE:** POOL SPA AND SWIM SPA TO BE SECURED WITH LOCKABLE CHILD-RESISTANT COVER



progressive plans

0400 699 850  
16 BOWLING GREEN LANE  
AVALON, NSW, 2107  
HELLO@PROGRESSIVEPLANS.COM.AU  
WWW.PROGRESSIVEPLANS.COM.AU

## NOTES

THE BUILDER SHALL CHECK AND VERIFY ALL DIMENSIONS AND VERIFY ALL ERRORS AND OMISSIONS TO THE DRAFTING OFFICE. DO NOT SCALE THE DRAWING. DRAWINGS SHALL NOT BE USED FOR CONSTRUCTION PURPOSES UNTIL ISSUED BY THE DRAFTING OFFICE FOR CONSTRUCTION AND NOTED ON THE TITLE BLOCK. THE WORK MUST BE VERIFIED BY STRUCTURAL ENGINEER BEFORE WORK COMMENCES.

## REV.

## NOTES.

## INITIAL

## DATE

A	DA DOCUMENTATION	SB	09.09.24
B	DOOR&WINDOW SCHEDULE	SB	11.09.24
C	SPA RF1	SB	12.12.24


## LEGEND

- EXISTING
- DEMOLISHED
- PROPOSED

## ABBREVIATIONS

CPD: CUPBOARD  
DP: DOWNPIPE  
DPS: DOWN PIPE SPITTER  
DPRH: DOWN PIPE RAIN HEAD  
FFL: FINISHED FLOOR LEVEL  
FW: FLOOR WASTE  
HWS: HOT WATER SYSTEM  
RL: REDUCED LEVEL  
SA: SMOKE ALARM

## NORTH POINT

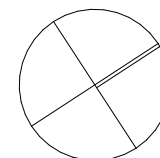

## CLIENTS:

NEIL BURNARD

## SITE ADDRESS:

18 HILLCREST AVE  
MONA VALE, NSW, 2103

## DRAWING TITLE:

SPA PLAN

## SCALE:

1:50 @A3

## PROJECT NO:


1084

## DATE:

12/12/2024

## DRAWING NO:

DA28

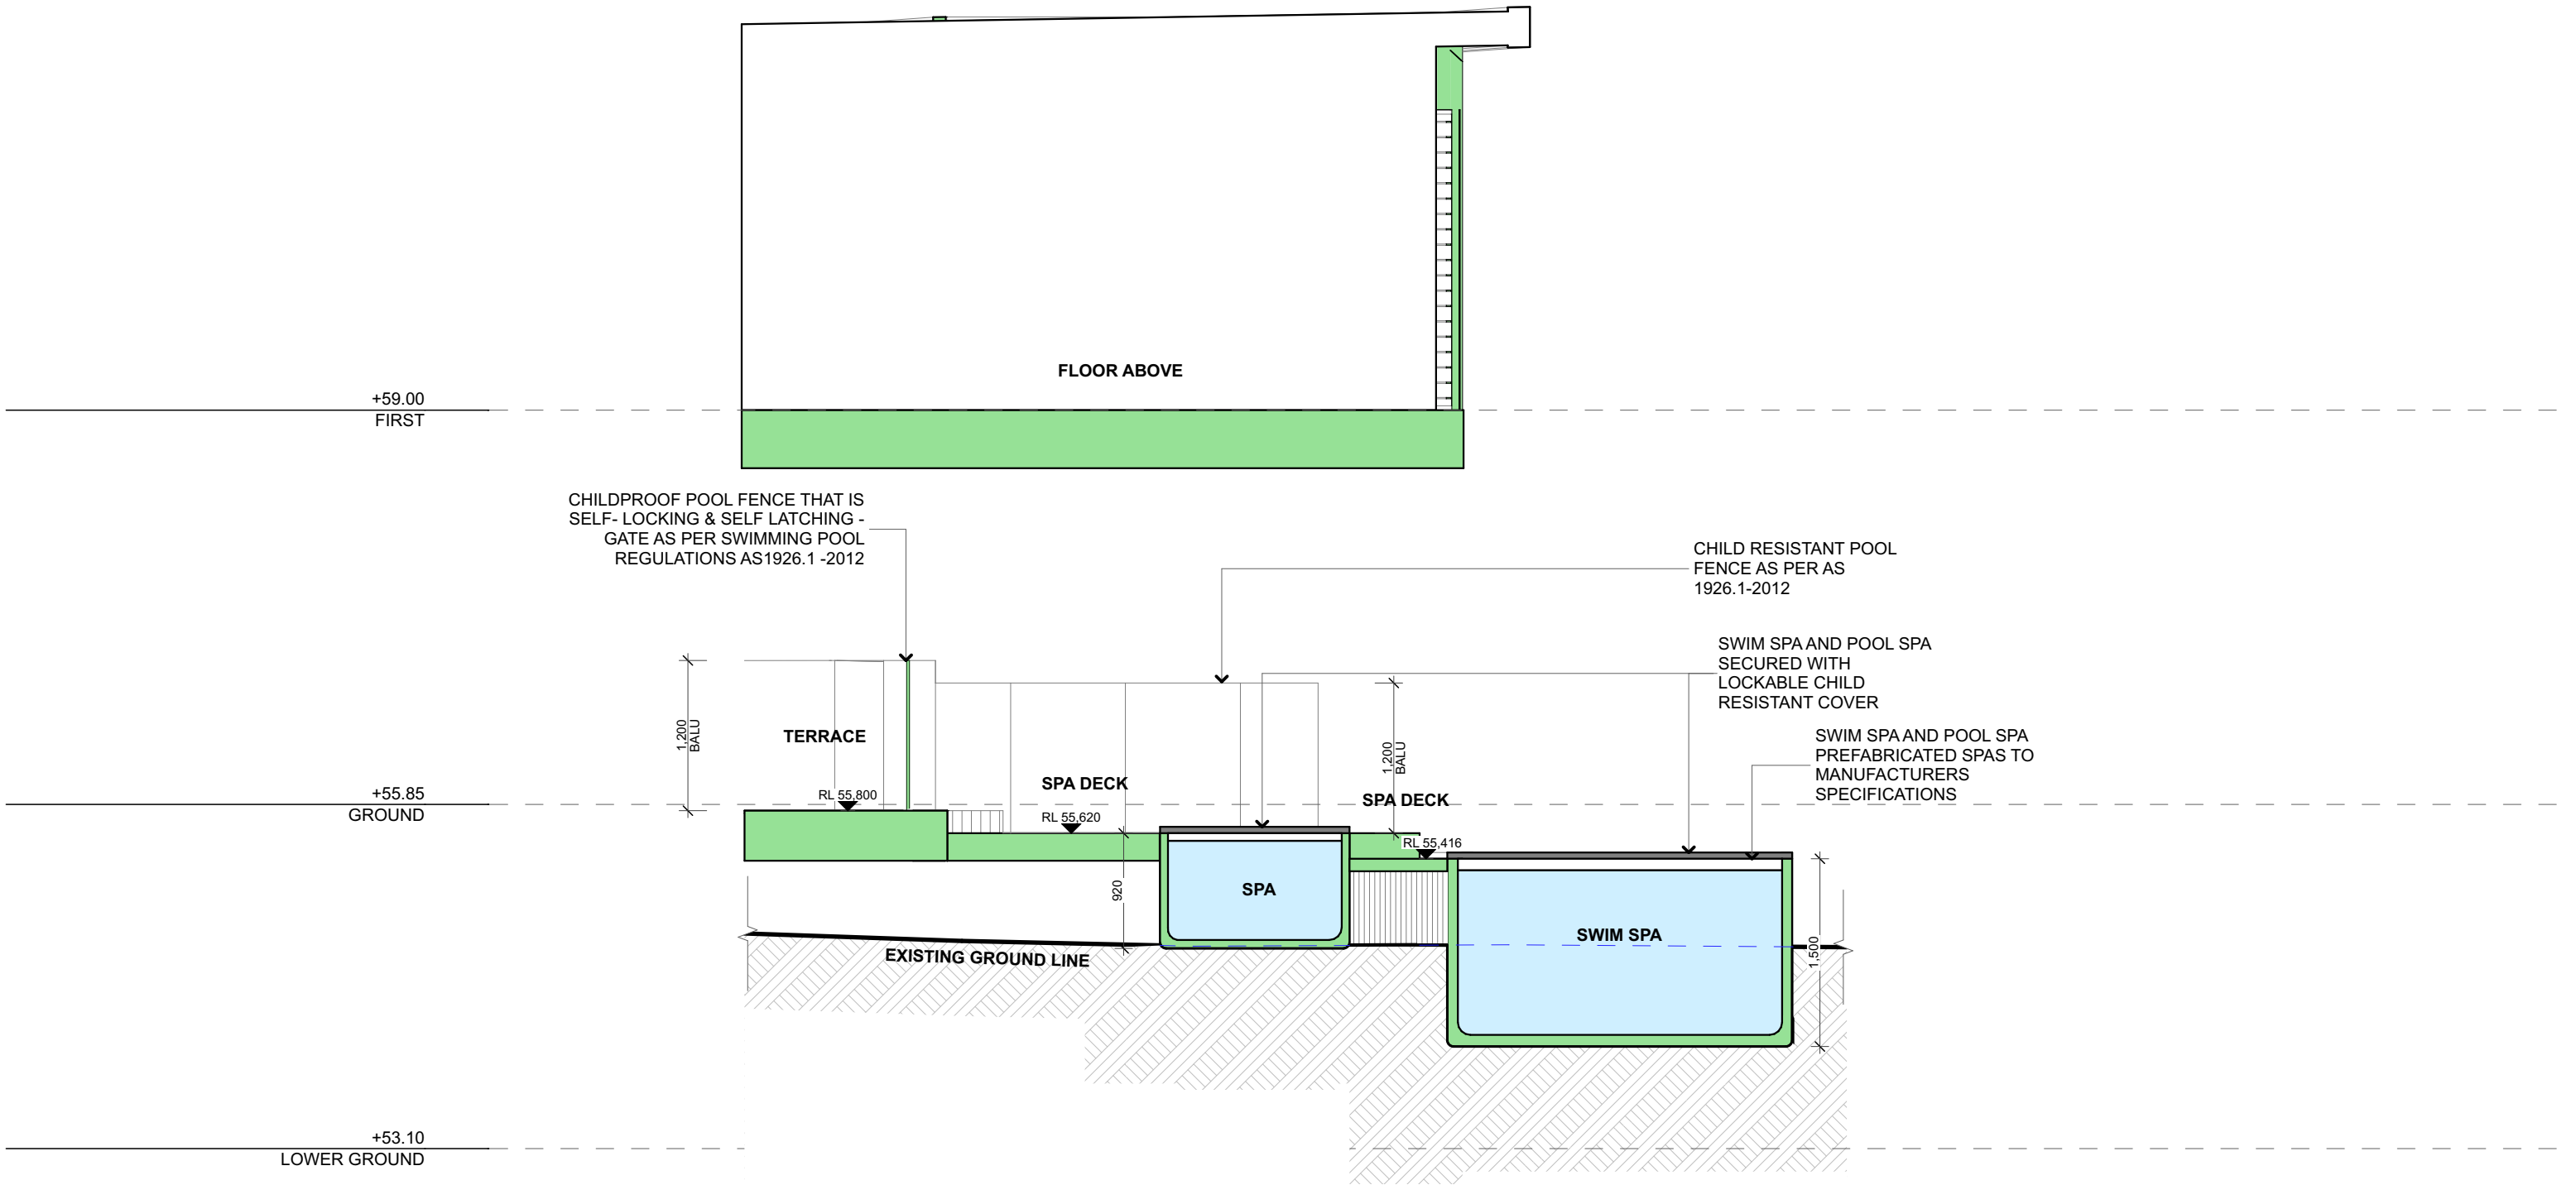


1


SECTION C

1:50

**NOTE:** POOL FENCE & GATE TO BE IN ACCORDANCE WITH AS 1926.1-2012


**NOTE:** POOL SPA AND SWIM SPA TO BE SECURED WITH LOCKABLE CHILD-RESISTANT COVER

<div></div> <div>progressive plans</div> <div>0400 699 850 16 BOWLING GREEN LANE AVALON, NSW, 2107 HELLO@PROGRESSIVEPLANS.COM.AU WWW.PROGRESSIVEPLANS.COM.AU</div>	<b>NOTES</b> THE BUILDER SHALL CHECK AND VERIFY ALL DIMENSIONS AND VERIFY ALL ERRORS AND OMISSIONS TO THE DRAFTING OFFICE. DO NOT SCALE THE DRAWING. DRAWINGS SHALL NOT BE USED FOR CONSTRUCTION PURPOSES UNTIL ISSUED BY THE DRAFTING OFFICE FOR CONSTRUCTION AND NOTED ON THE TITLE BLOCK. THE WORK MUST BE VERIFIED BY STRUCTURAL ENGINEER BEFORE WORK COMMENCES.	REV.	NOTES.	INITIAL	DATE	<b>LEGEND</b> <div><div></div> EXISTING</div> <div><div></div> DEMOLISHED</div> <div><div></div> PROPOSED</div>	<b>ABBREVIATIONS</b> CPD: CUPBOARD DP: DOWNPIPE DPS: DOWN PIPE SPITTER DPRH: DOWN PIPE RAIN HEAD FFL: FINISHED FLOOR LEVEL HWS: HOT WATER SYSTEM RL: REDUCED LEVEL	<b>CLIENTS:</b> NEIL BURNARD  <b>SITE ADDRESS:</b> 18 HILLCREST AVE MONA VALE, NSW, 2103	<b>DRAWING TITLE:</b> SPA SECTIONS	
		A	DA DOCUMENTATION	SB	09.09.24				<b>SCALE:</b> 1:50 @A3	<b>DATE:</b> 12/12/2024
		B	DOOR&WINDOW SCHEDULE	SB	11.09.24				<b>PROJECT NO:</b> 1084	<b>DRAWING NO:</b> DA29
		C	SPA RFI	SB	12.12.24					

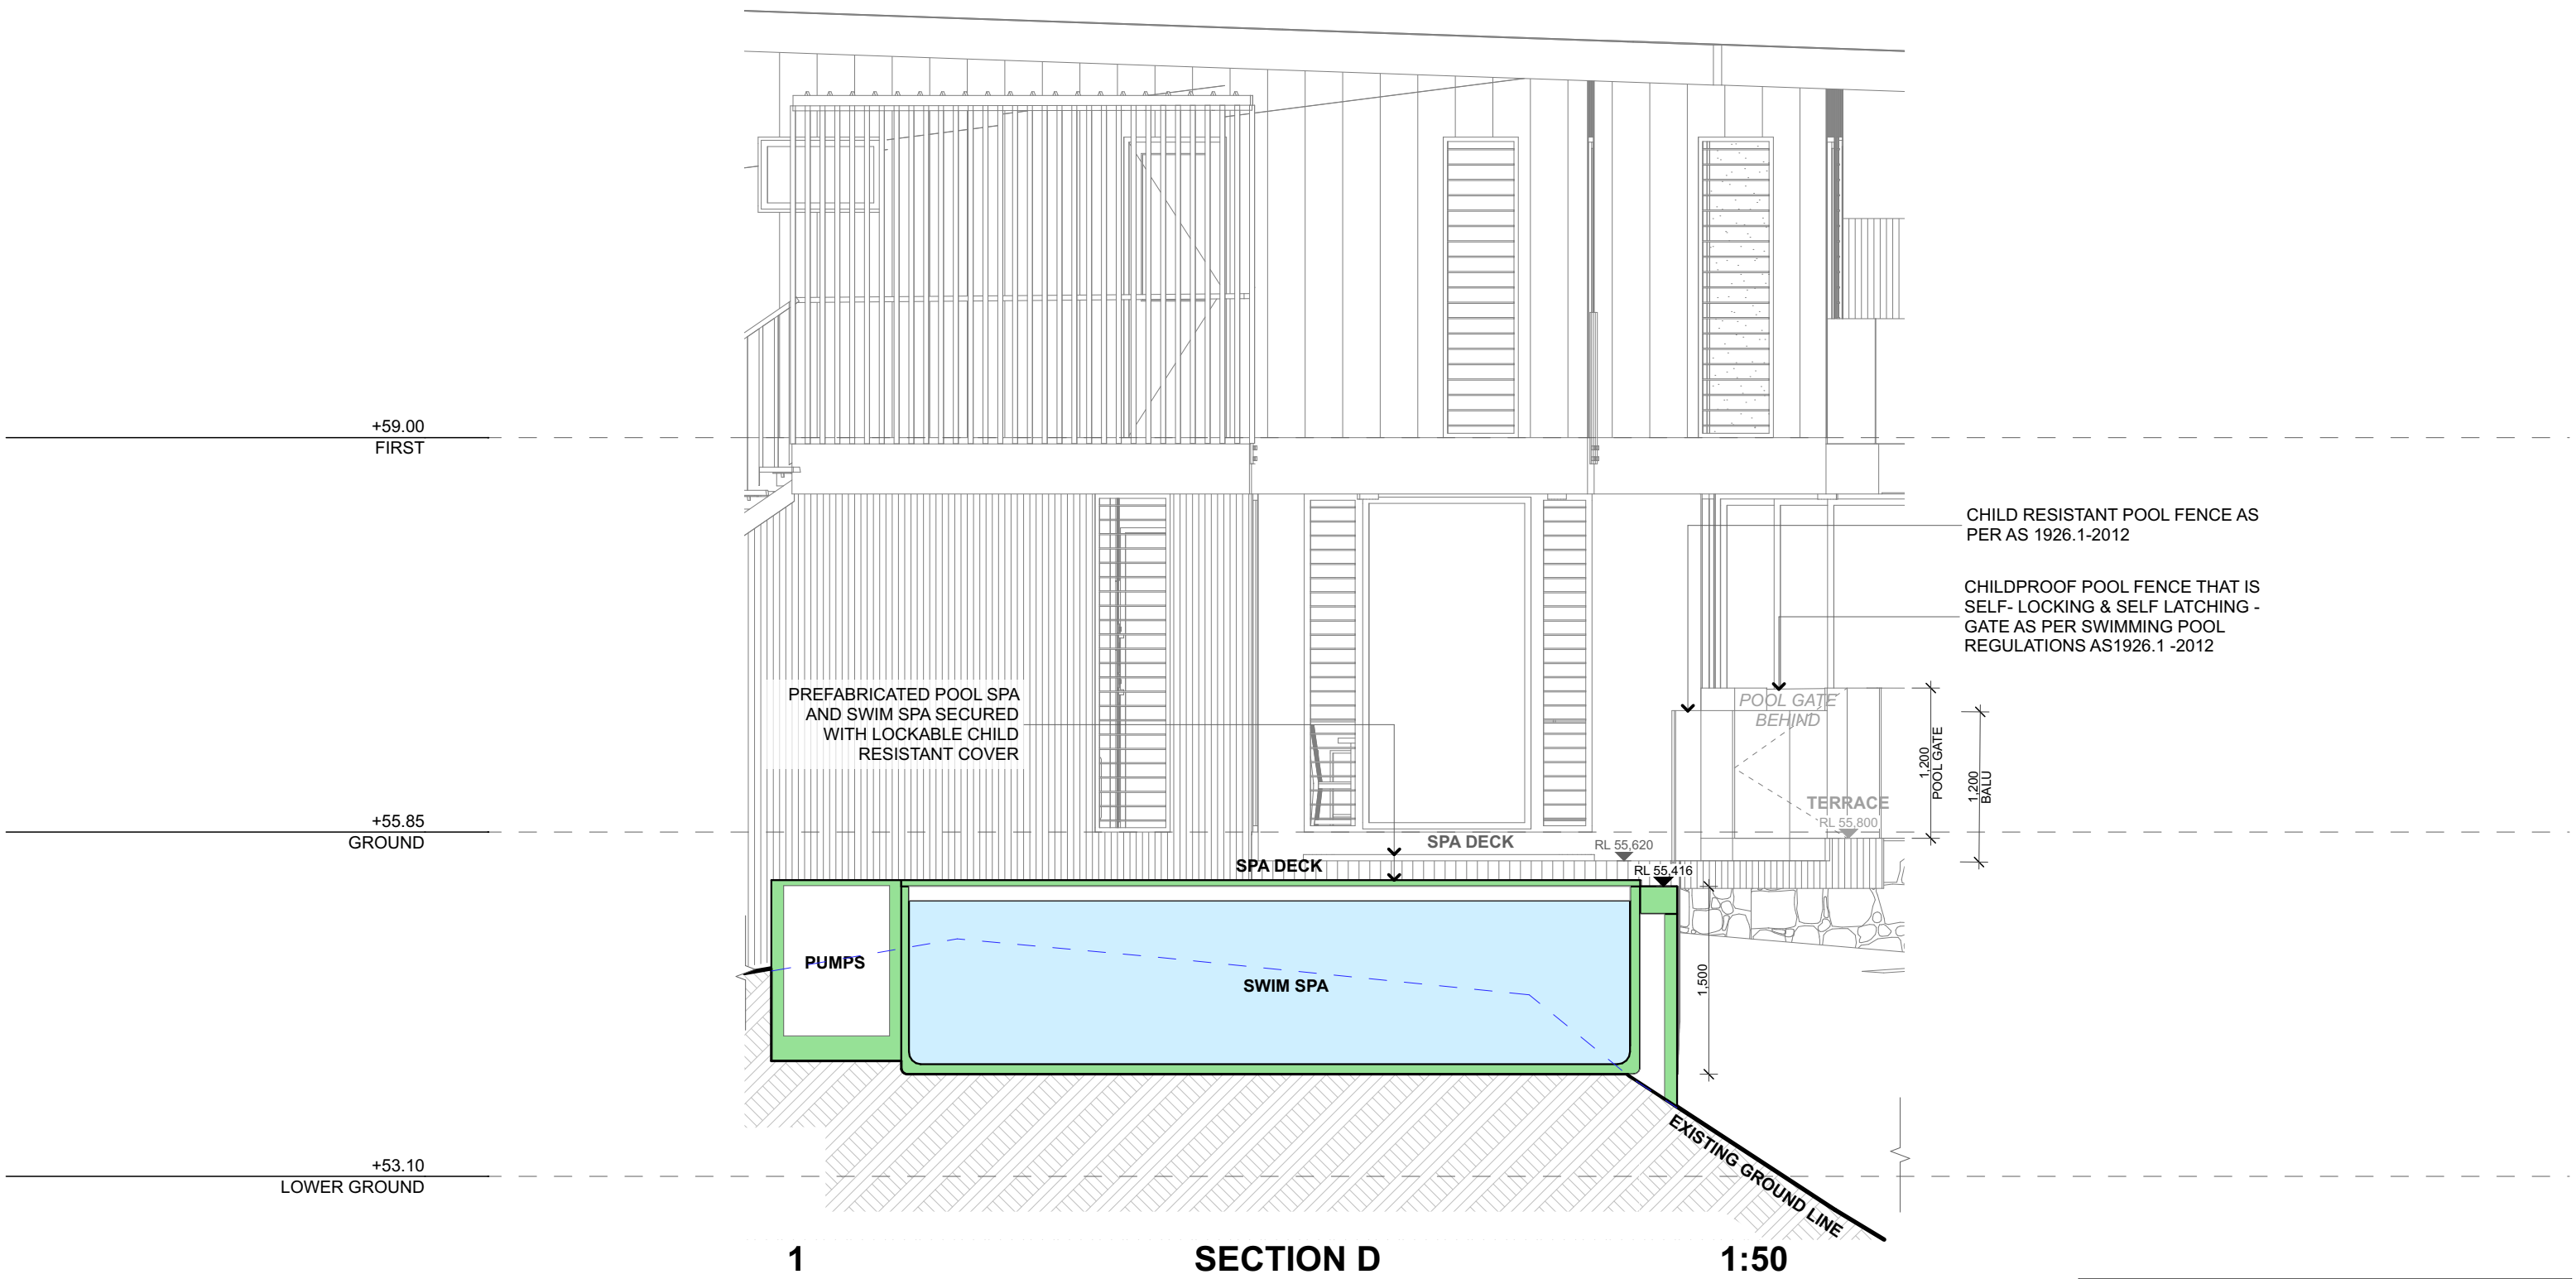

**NOTE:** POOL FENCE & GATE TO BE IN ACCORDANCE WITH AS 1926.1-2012

**NOTE:** POOL SPA AND SWIM SPA TO BE SECURED WITH LOCKABLE CHILD-RESISTANT COVER

<div></div> <div><div>progressive plans</div><div>0400 699 850 16 BOWLING GREEN LANE AVALON, NSW, 2107 HELLO@PROGRESSIVEPLANS.COM.AU WWW.PROGRESSIVEPLANS.COM.AU</div></div>	<div>NOTES</div> <div>THE BUILDER SHALL CHECK AND VERIFY ALL DIMENSIONS AND VERIFY ALL ERRORS AND OMISSIONS TO THE DRAFTING OFFICE. DO NOT SCALE THE DRAWING. DRAWINGS SHALL NOT BE USED FOR CONSTRUCTION PURPOSES UNTIL ISSUED BY THE DRAFTING OFFICE FOR CONSTRUCTION AND NOTED ON THE TITLE BLOCK. THE WORK MUST BE VERIFIED BY STRUCTURAL ENGINEER BEFORE WORK COMMENCES.</div>	REV.	NOTES.	INITIAL	DATE	<div>LEGEND</div> <div><div><div></div></div> EXISTING</div> <div><div><div></div></div> DEMOLISHED</div> <div><div><div></div></div> PROPOSED</div>	<div>ABBREVIATIONS</div> <div>CPD: CUPBOARD DP: DOWNPIPE DPS: DOWN PIPE SPITTER DPRH: DOWN PIPE RAIN HEAD FFL: FINISHED FLOOR LEVEL HWS: HOT WATER SYSTEM RL: REDUCED LEVEL</div>	<div>CLIENTS:</div> <div>NEIL BURNARD</div> <div>SITE ADDRESS:</div> <div>18 HILLCREST AVE MONA VALE, NSW, 2103</div>	<div>DRAWING TITLE:</div> <div>SPA SECTIONS</div>		
		A	DA DOCUMENTATION	SB	09.09.24					<div>SCALE:</div> <div>1:50 @A3</div>	<div>DATE:</div> <div>12/12/2024</div>
		B	DOOR&WINDOW SCHEDULE	SB	11.09.24						
		C	SPA RFI	SB	12.12.24						
							<div>PROJECT NO:</div> <div>1084</div>	<div>DRAWING NO:</div> <div>DA30</div>			