

1 SOUTH ELEVATION
1:200




2 NORTH ELEVATION
1:200


NOTE
8.5 M. DASHED HEIGHT LINE IS DRAWN STANDING AT BOUNDARY WHERE EACH ELEVATION IS TAKEN REFER TO SECTIONS A&B FOR THE 8.5 M. DASHED HEIGHT LINE LIMIT



3 WEST ELEVATION
1:200

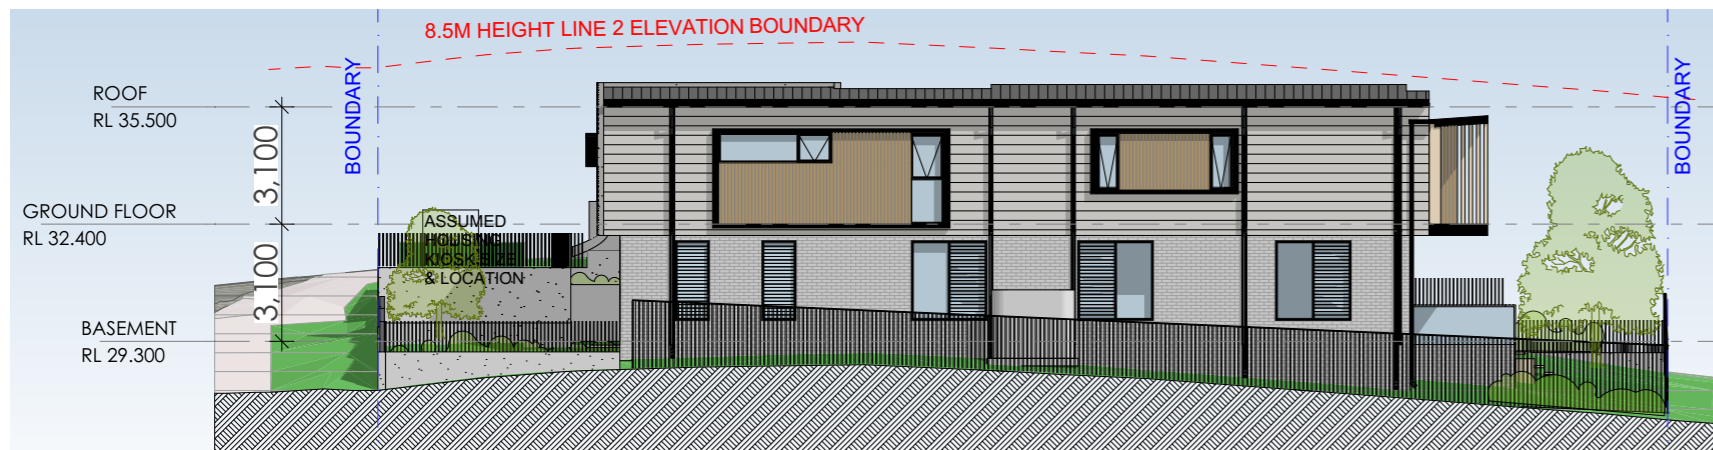

4 EAST ELEVATION
1:200

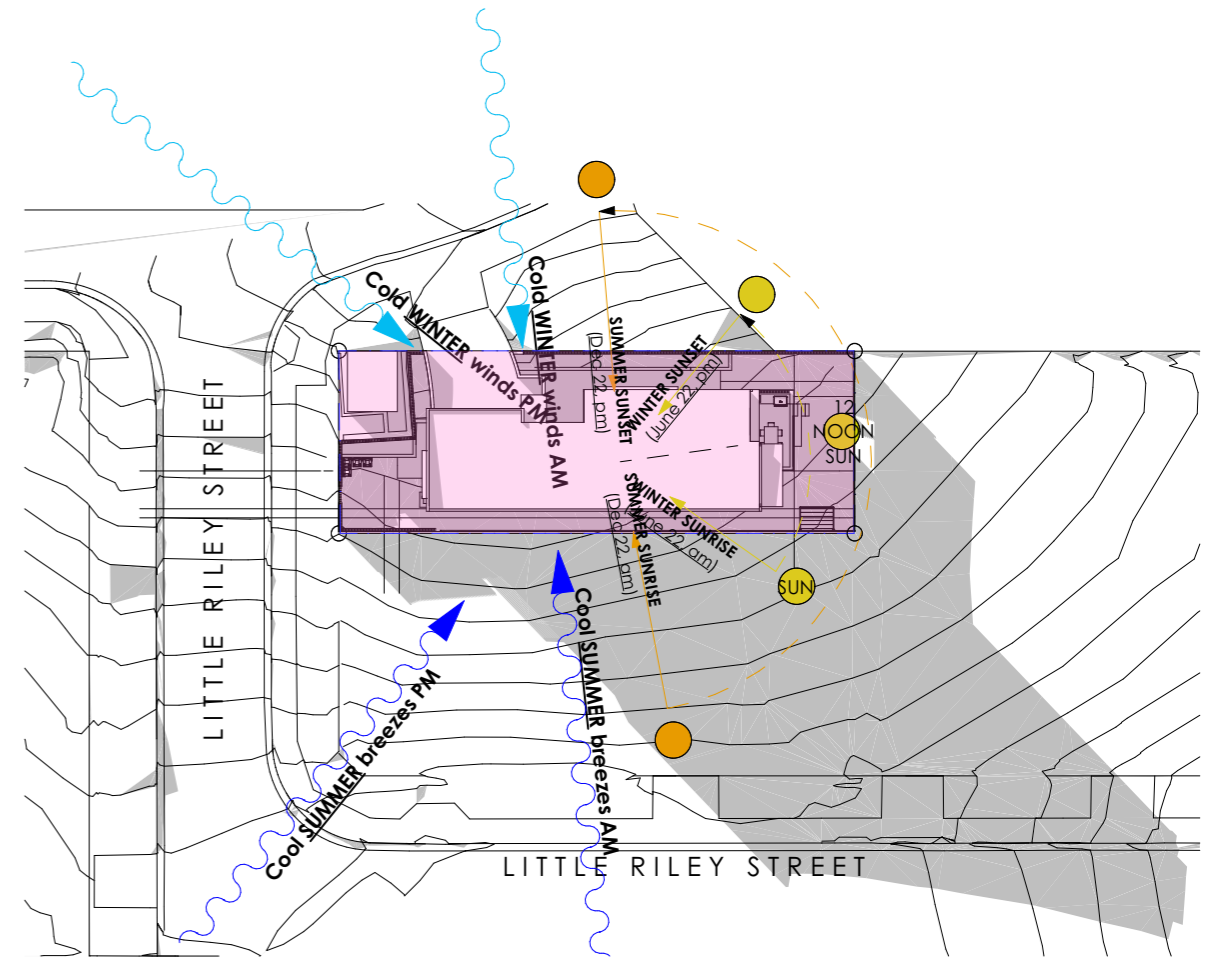

5 SITE ANALYSIS PLAN
1:500