



DEVELOPMENT APPLICATION
70 KILLARNEY DRIVE
KILLARNEY HEIGHTS NSW 2087
LOT 27 SP 758566

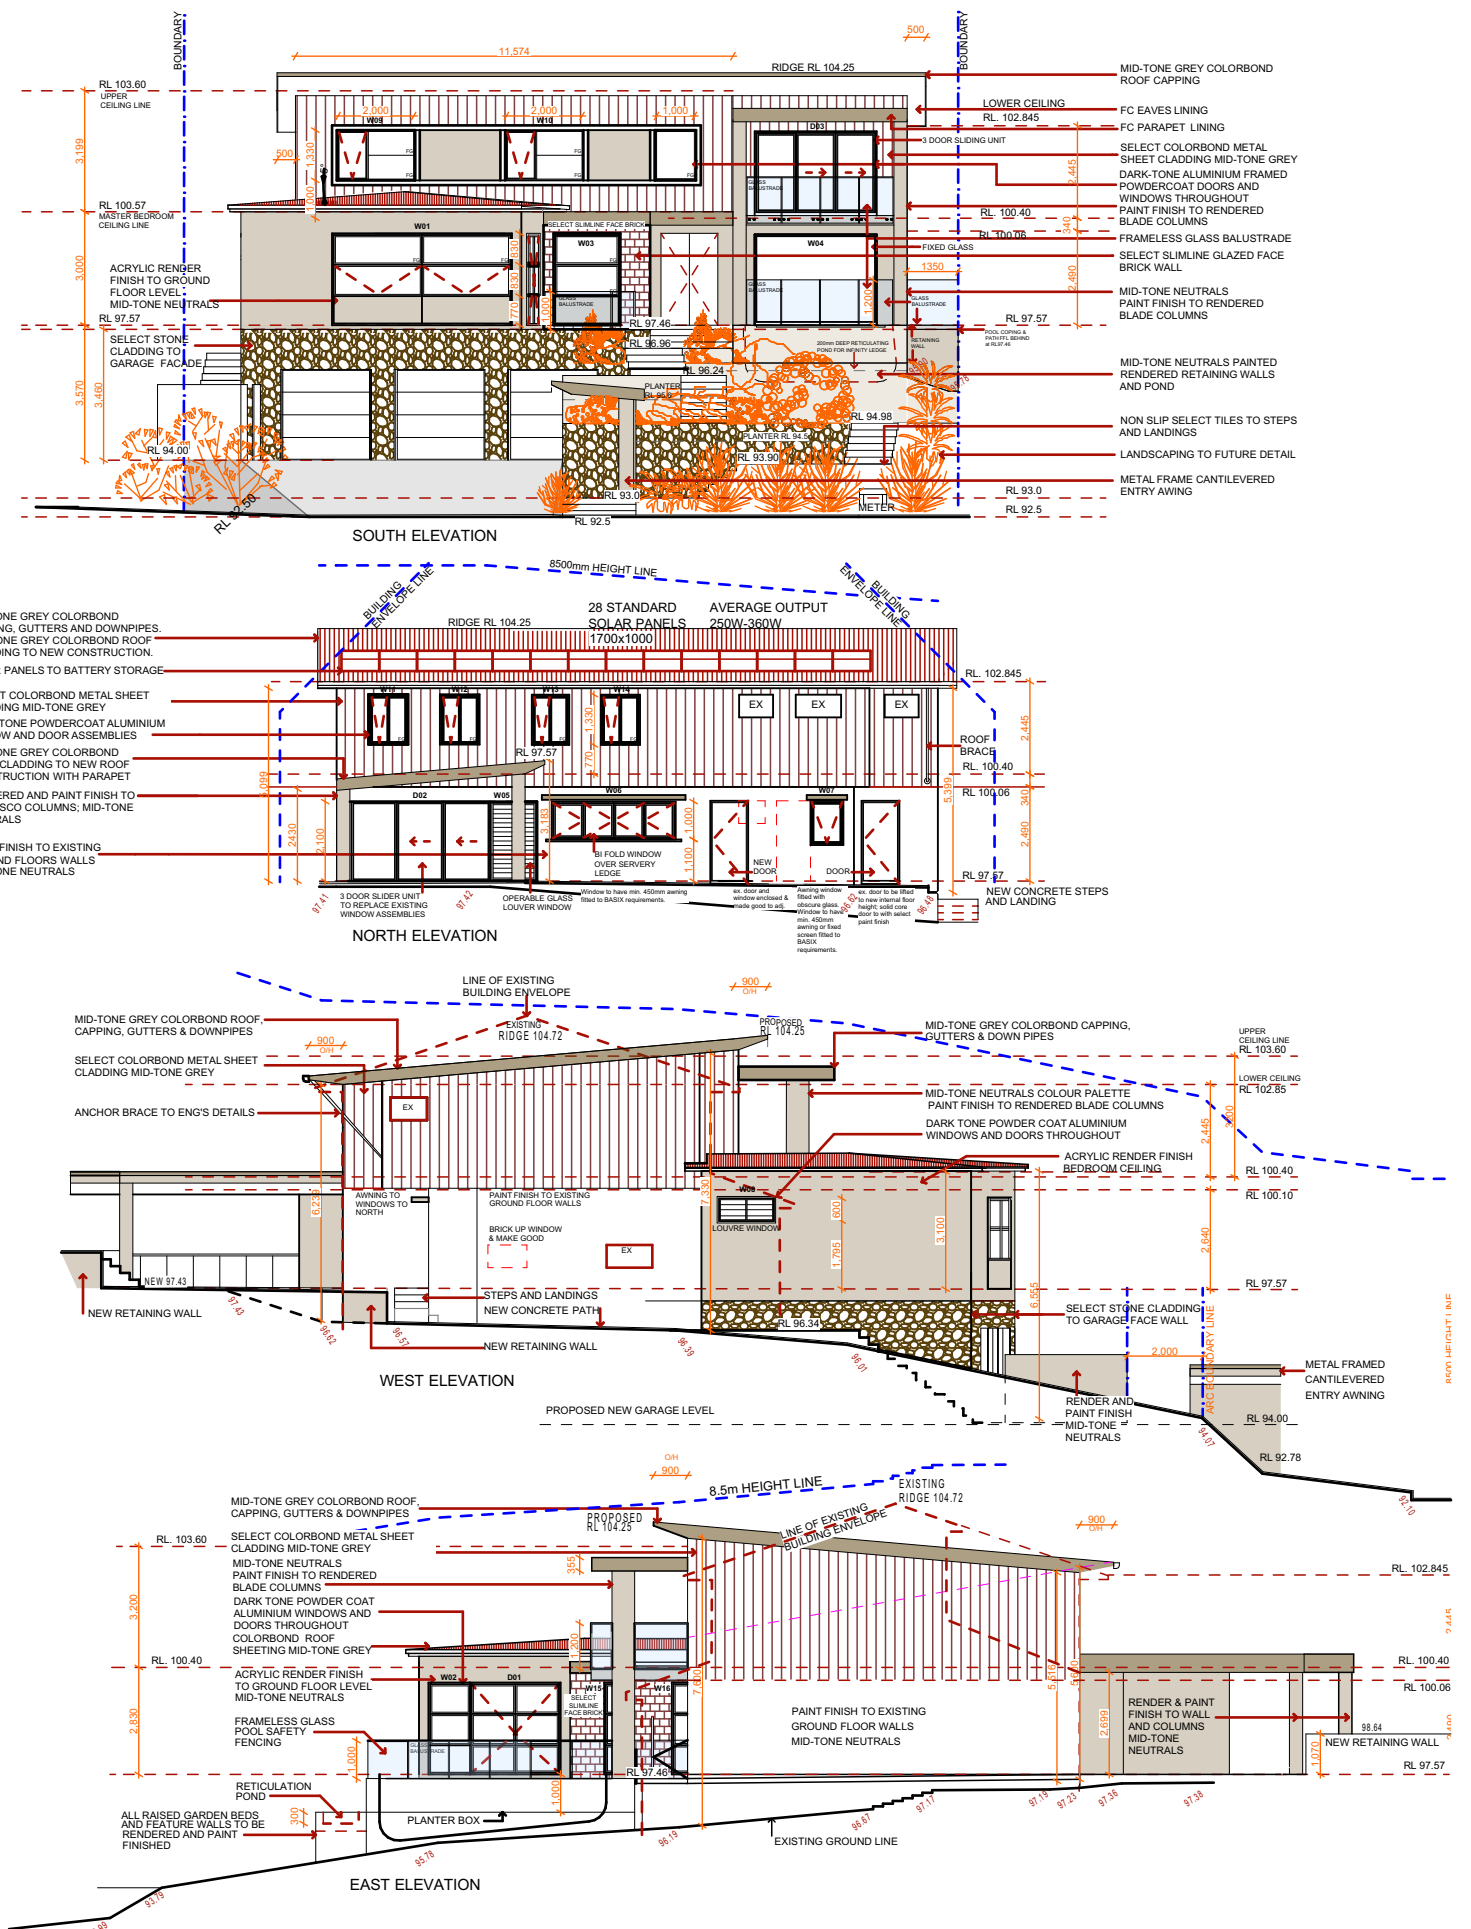

NOTES
This drawing is the copyright of Canvas Architecture & Design and may not be altered, reproduced or transmitted in any form or by any means in part or in whole without prior written permission of Canvas Architecture & Design. All levels and dimensions are to be checked and verified on site prior to the commencement of any work. All new and altered works to relevant NCC, BCA and AS/NZ standards.

Submission
220218
DEVELOPMENT APPLICATION to
NORTHERN BEACHES COUNCIL

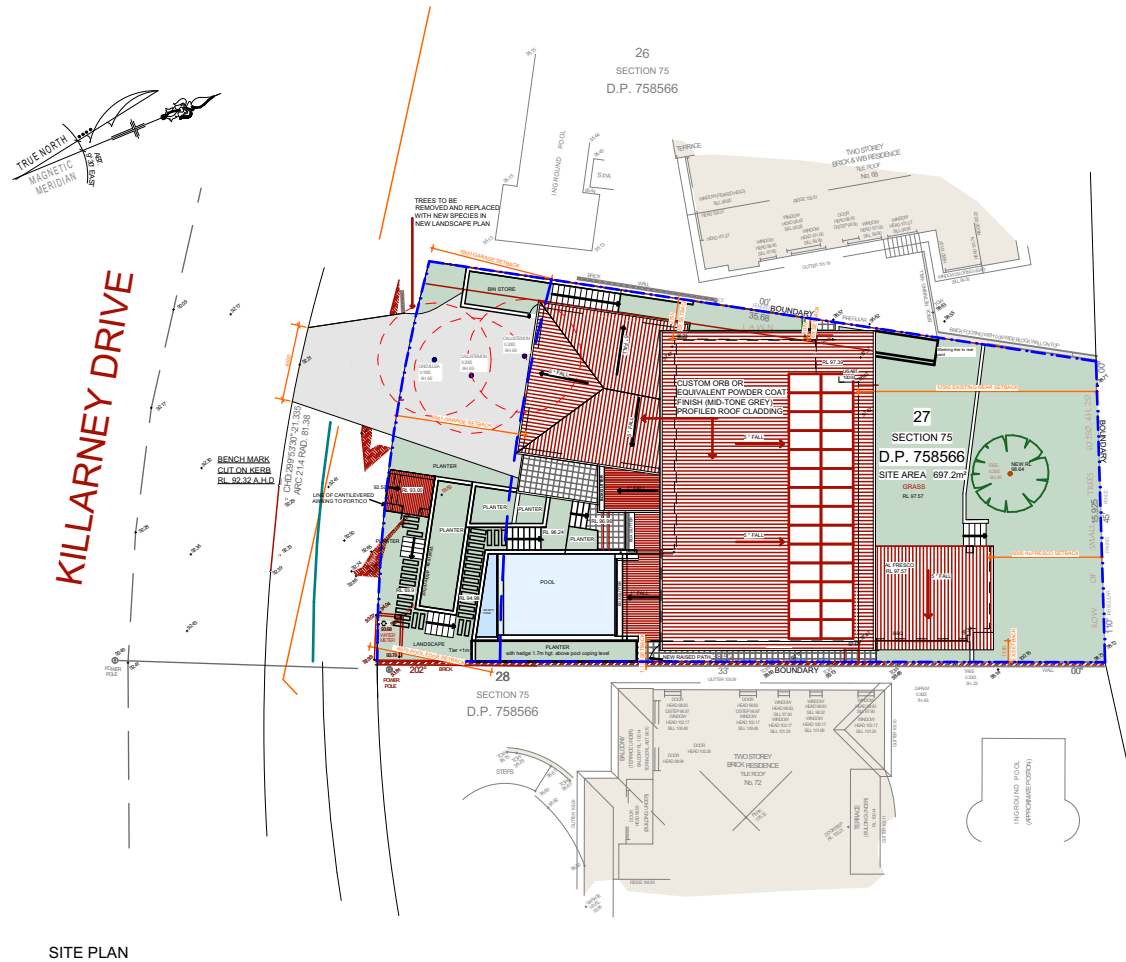

2105: BARRETT
70 KILLARNEY DRIVE
KILLARNEY HEIGHTS NSW 2087
LOT 27 SP 758566

Canvas Architecture & Design
ABN 80 154 221 722
21 ENDEAVOUR DRIVE
BEACON HILL NSW 2100
Roslyn Toia
NSW REG 9453 BARCH (HONS I) USYD
roslyn@canvasarch.com.au 0405 60 11 30

Drawing Name
Notification Plan

Drawing Scale
1:200
Drawn
RT

Layout ID
Not. 01