


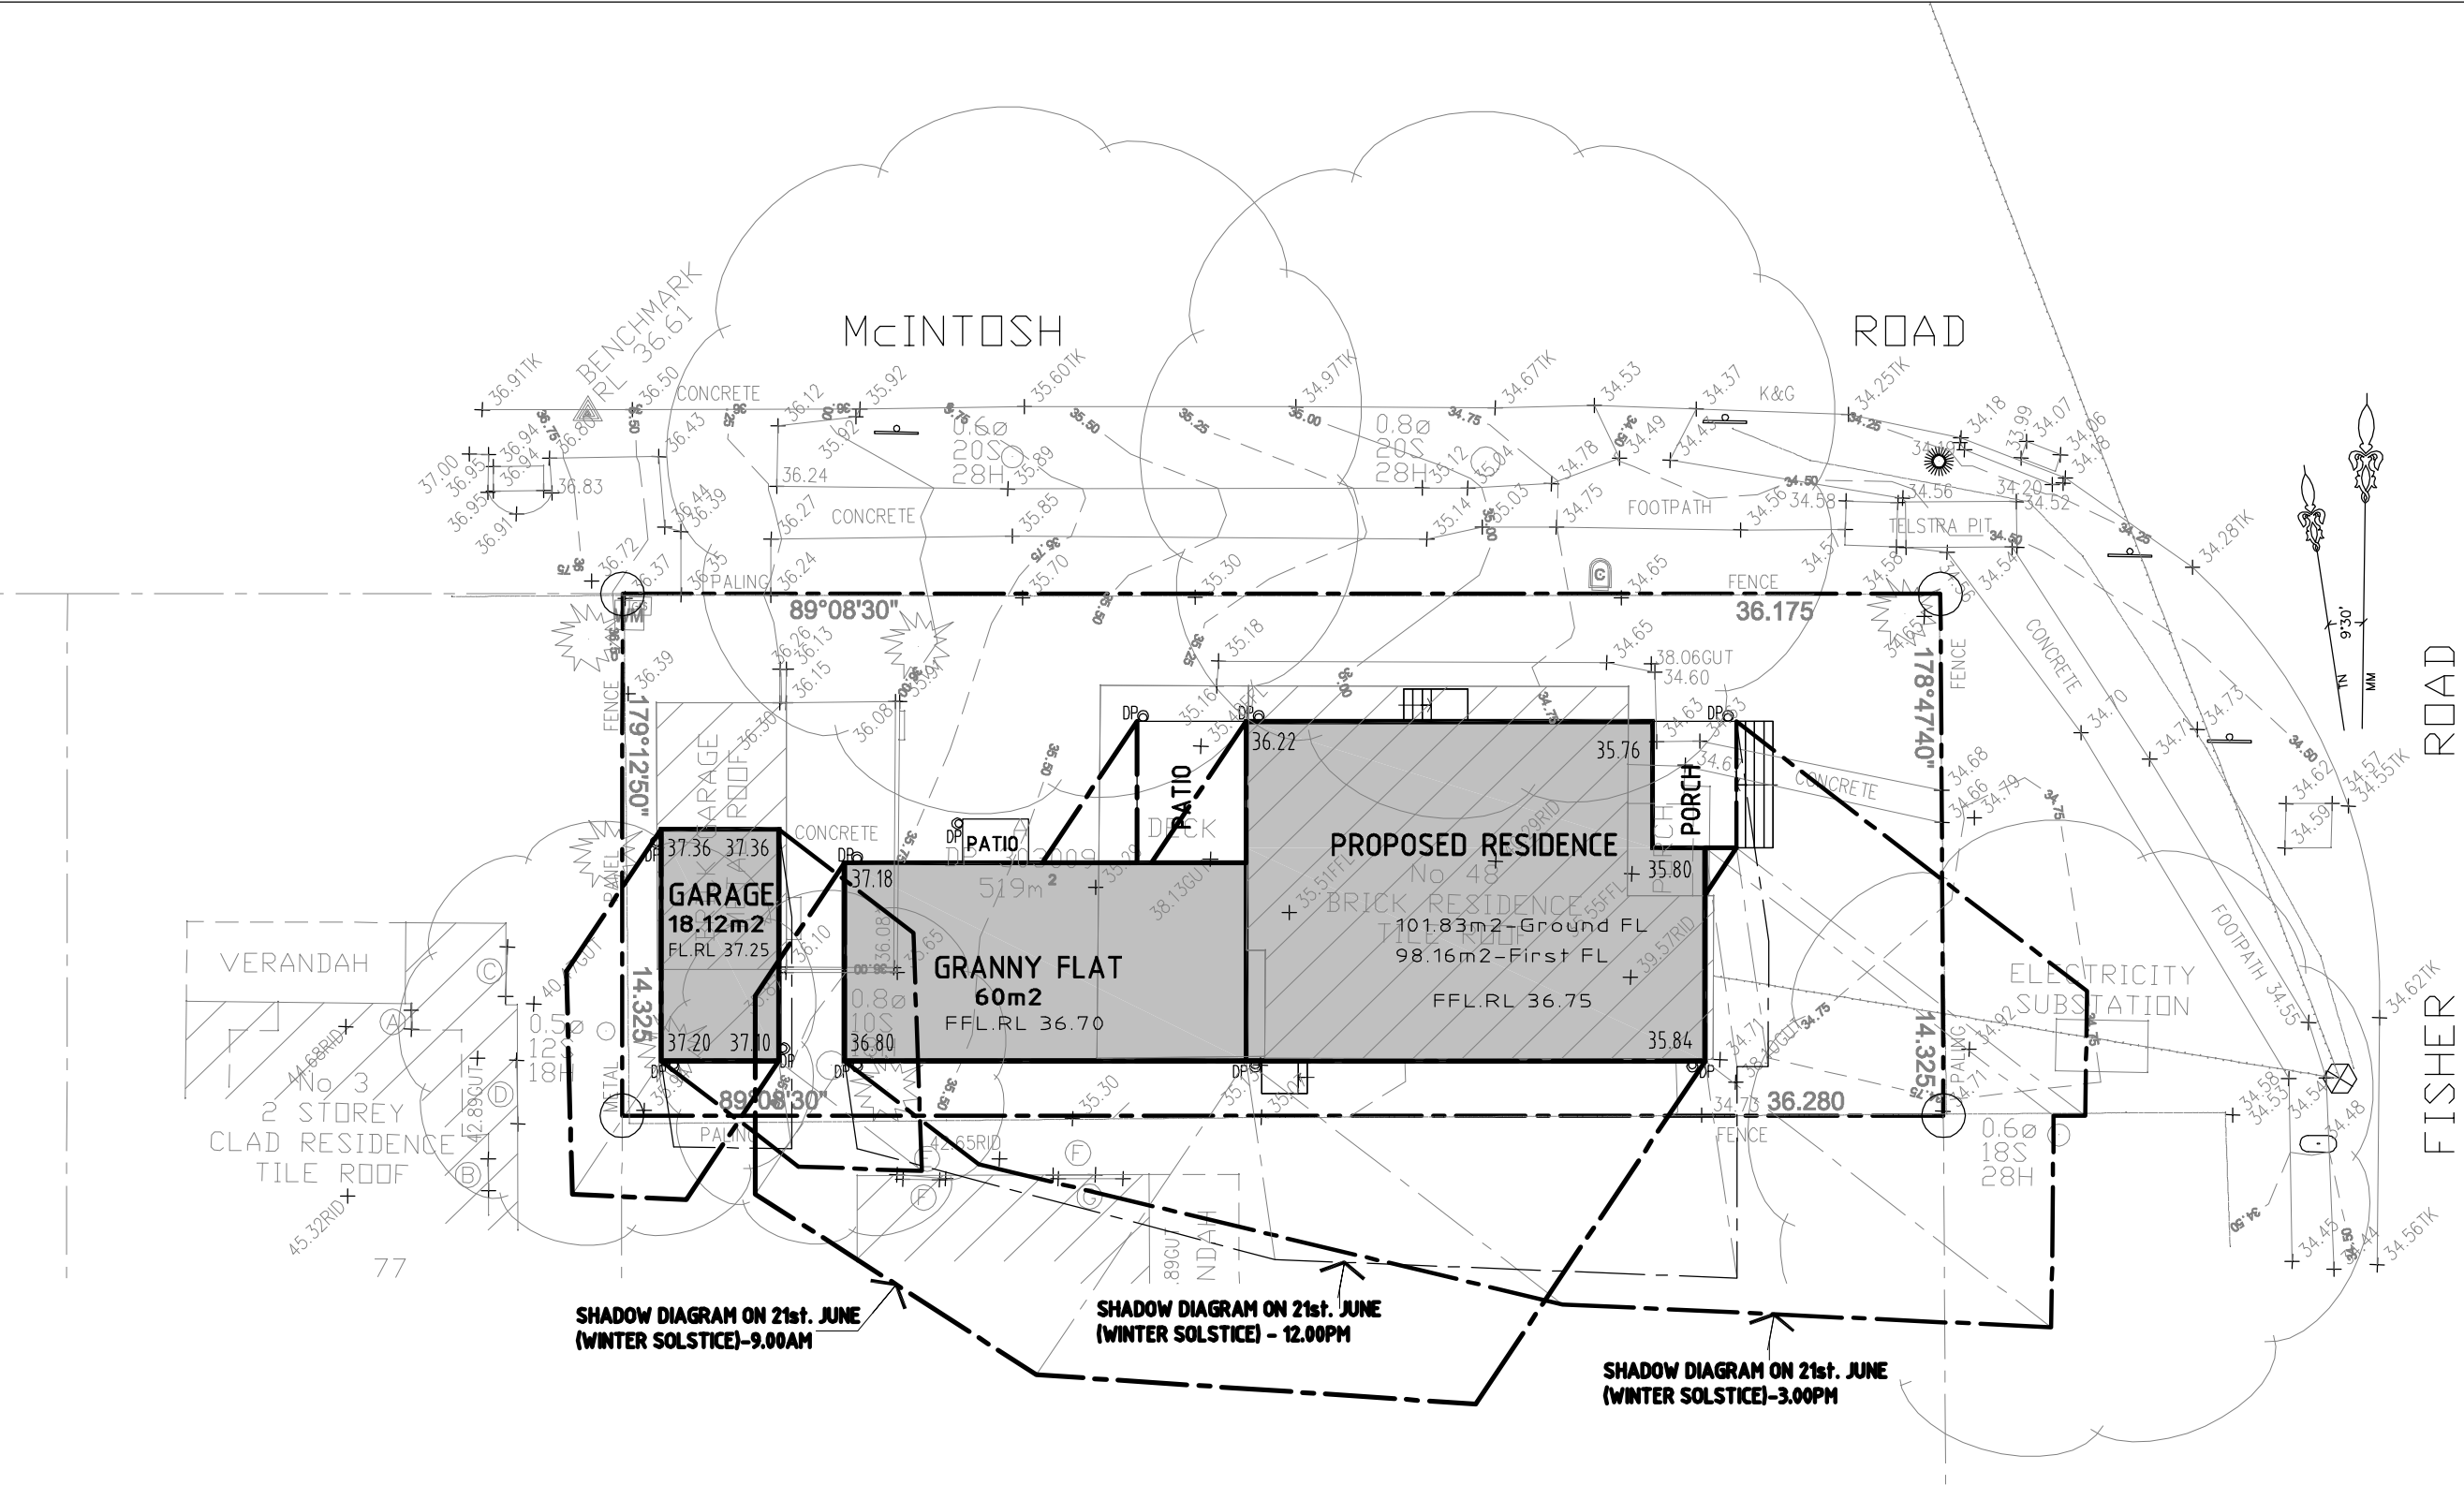

PROPOSED SHADOW DIAGRAM

Scale 1:200

STARNISH CONSTRUCTIONS PTY LTD ACN : 166 066 695 Managed & Designed by : QUANG NGUYEN BE (CIVIL ENGINEER) - DIP (STRUCTURAL IN ENGINEER) - MIEAUST: 2936099 BUILDER LIC: 237264C	QUANG NGUYEN BE(Structural), MIE Aust-2936099	Clients : MS. THI MY LIEN NGUYEN	DATE: 21.06.2021_0140-20
		Project : GRANNY FLAT & GARAGE + DOUBLE STOREY HOUSE @48 FISHER ROAD, DEEWHY NSW 2099	DRAWN: QUANG NGUYEN
			PAGE: 01 OF 01