



ETHIE

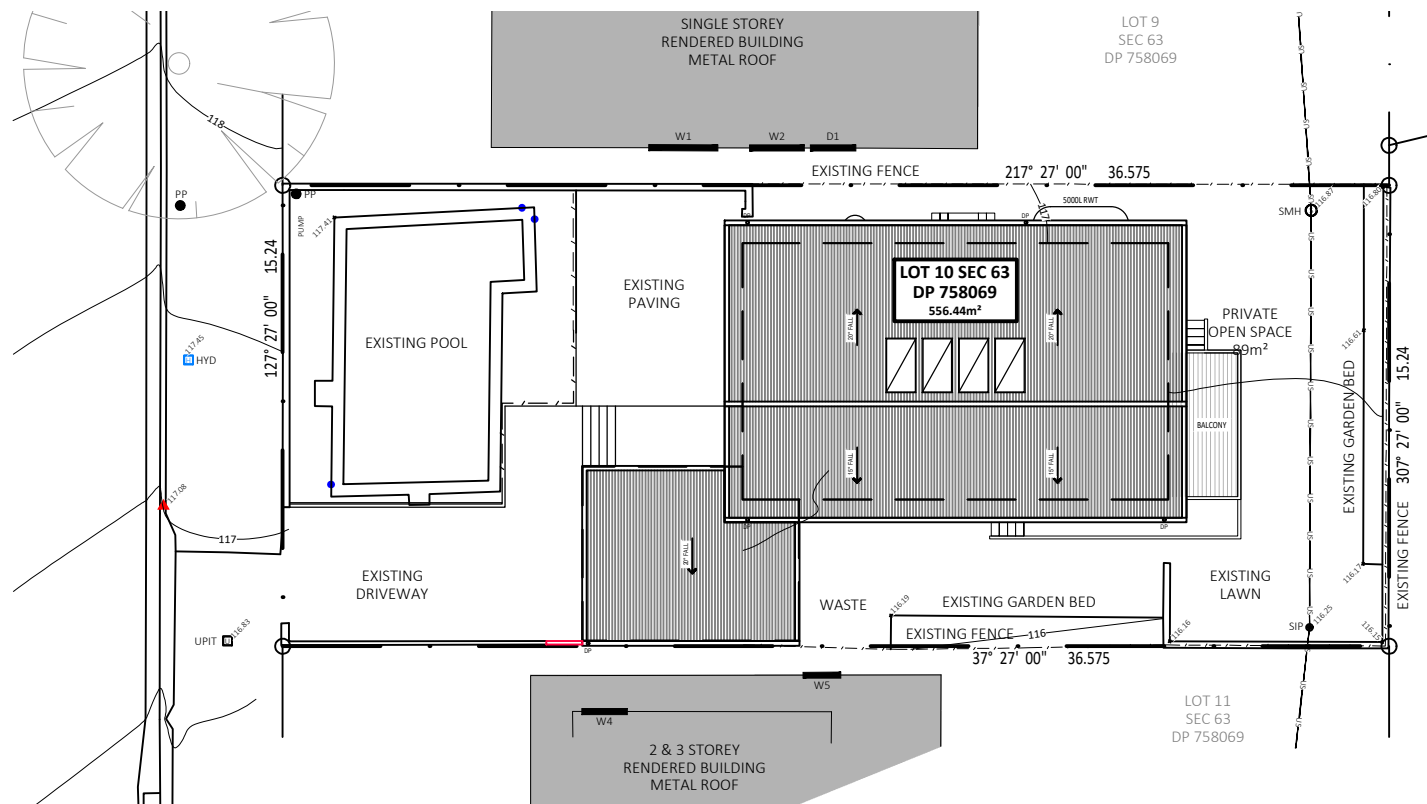


PROPOSED SITE PLAN
1:250

RIDGE 125.005

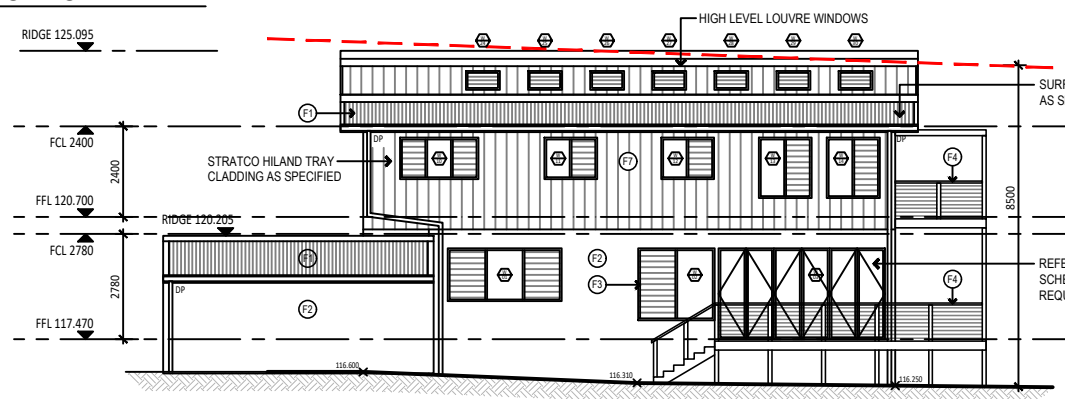

 EASTERN ELEVATION
1:200

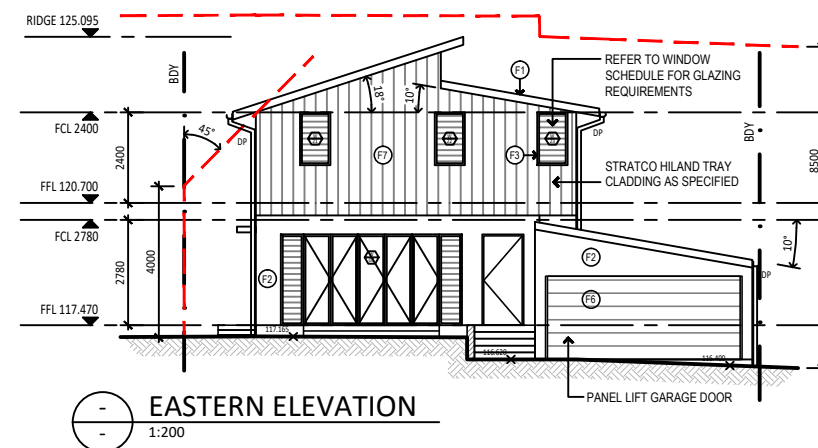

 EASTERN ELEVATION
1:200



A	ISSUED FOR DEVELOPMENT APPLICATION	NH	27.01.22
ISSUE	AMENDMENT DESCRIPTION	BY	DATE
AMENDMENTS			

DO NOT SCALE DRAWING
VERIFY ALL DIMENSIONS ON THE SITE BEFORE COMMENCING WORK OR PRODUCING
SHOP DRAWINGS.
ALL SHOP DRAWINGS MUST BE SUBMITTED AND APPROVED BEFORE MANUFACTURE.
ALL WORK IS TO BE CARRIED OUT IN ACCORDANCE WITH THE BUILDING CODE
OF AUSTRALIA AND ALL CURRENT AND RELEVANT AUSTRALIAN STANDARDS.

REVISION	A
----------	---