

Proposed Species List & application.

Where suitable Australian plant species in a/w Native Plant Species Guide - Curl Curl Ward are to be utilised.

Notes:
 All planted areas to be mulched with 100mm layer of leaf litter.
 Trees above 300mm to be staked for 12 month establishment period.
 Drip irrigation system to be installed connected to water storage tank.

1) Hard Landscaping:

- DE Hardwood Decking
- PA Paving
- BO Landscaped Stair with Boulders




2) Shrubs and Ground Covers:

- CG Casuarina glauca 'Cousin It'
- LI Lomandra Longifolia 'Tanika' (Mat Rush)
- PX Philodendron 'Xanadu' (Philodendron Xanadu)
- AB Alocasia brisbanensis (Native Lily)
- RO Rosmarinus officinalis (Rosemary)
- TF Phormium tenax (New Zealand Flax)
- XA Xanthorrhoea spp. (Grass Tree)



3) Cascading:

- HC Hedera canariensis (Canarian Ivy),
- EA Epipremnum aureum (Devil's Ivy),
- AC Aptenia cordifolia (Baby Sun Rose),
- PQ Parthenocissus quinquefolia (Virginia creeper)
- RH Rhipsalis baccifera (Mistletoe Cactus)

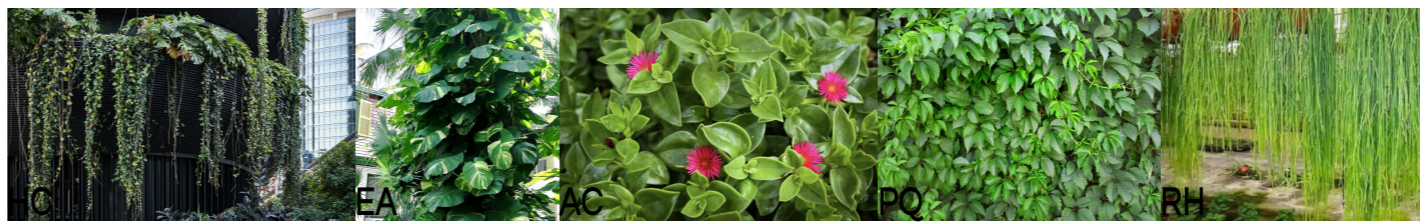

4) Screening:

- SS Syzygium smithii 'Lilly Pilly'
- SN Strelitzia nicolai 'Giant Bird of Paradise'



6) Ornamental Shrubs & Trees:

- BR Banksia robur (Swamp Banksia)
- PT Pandanus Tectorius (Screw Pine)
- FR Frangipani



5) Climbers:

- B Bougainvillea 'Magnifica Traillii' (Bougainvillea)
- PP Pandorea pandorana (Wonga Wonga Vine)



7) Lawn:

- BG Buffalo Grass



buck&simple.
doers of stuff



General Notes
 The copyright of this design remains the property of buck&simple. This design is not to be used, copied or reproduced without the authority of buck&simple.
 Do not scale from drawings. Confirm dimensions on site prior to the commencement of works. Where a discrepancy arises, seek direction prior to proceeding with the works.
 This drawing is only to be used by the stated Client in the stated location for the purpose it was created. Do not use this drawing for construction unless designated.

Contact: info@buckandsimple.com
 ABN : 86 106 604 025
 NSW #8631 VIC #19664
www.buckandsimple.com
Development Application

| No. | Description | Date |
|-----|-------------------------------|------------|
| 1 | Development Application Issue | 16/12/2024 |

Project
 Alterations to an existing residence
Location
 5 Vista Ave, Balgowlah
Client
 Taylor Family
Drawing
 Landscape Plan

| | | | | | |
|--------------------|--------------|------------------|------------|------------|----|
| Scale @ A3 | As indicated | Drawn by | BS | Checked by | BS |
| Project Issue Date | August 2024 | Sheet Issue Date | 16/12/2024 | | |
| Project number | 1275 | Drawing # | DA070 | Revision | 1 |