

Contact Us	
The General Manager, 725 Pittwater Road, Dee Why NSW 2099 or Customer Service Centre, Northern Beaches Council DX9118 Dee Why	
Email	council@warringah.nsw.gov.au
Fax	9942 2606
If you need help lodging your application call Customer Service on (02) 9942 2111 or come in and talk to us at the Civic Centre, Dee Why.	

Office Use Only											

Part 1: Declaration


1. DECLARATION	
I hereby certify that the shadow diagrams submitted with the proposal at	
Address	
For the erection of <i>Description of development</i>	
<ul style="list-style-type: none"> In accordance with the survey (prepared by a registered surveyor) which is required to be submitted with the application Drawn to true north Indicate shadow cast by the proposal at 9am, noon, 3pm, 21 June To indicate the shadow cast by existing buildings and structures on the site and in the surrounding area 	

Part 2: Certification

2. CERTIFIER			
Title	Mr	Mrs	Ms
	Other		
Full family name <i>(no initials) (or Company)</i>			
Full given names <i>(no initials) (or A.C.N)</i>			
Phone		Alternate	
Mobile		Fax	
Qualification <i>(i.e. Architect, Planner, Computer Technician, Surveyor)</i>			

Part 3: Signature

3. APPLICANT(S) SIGNATURE	
Signature	
Date	

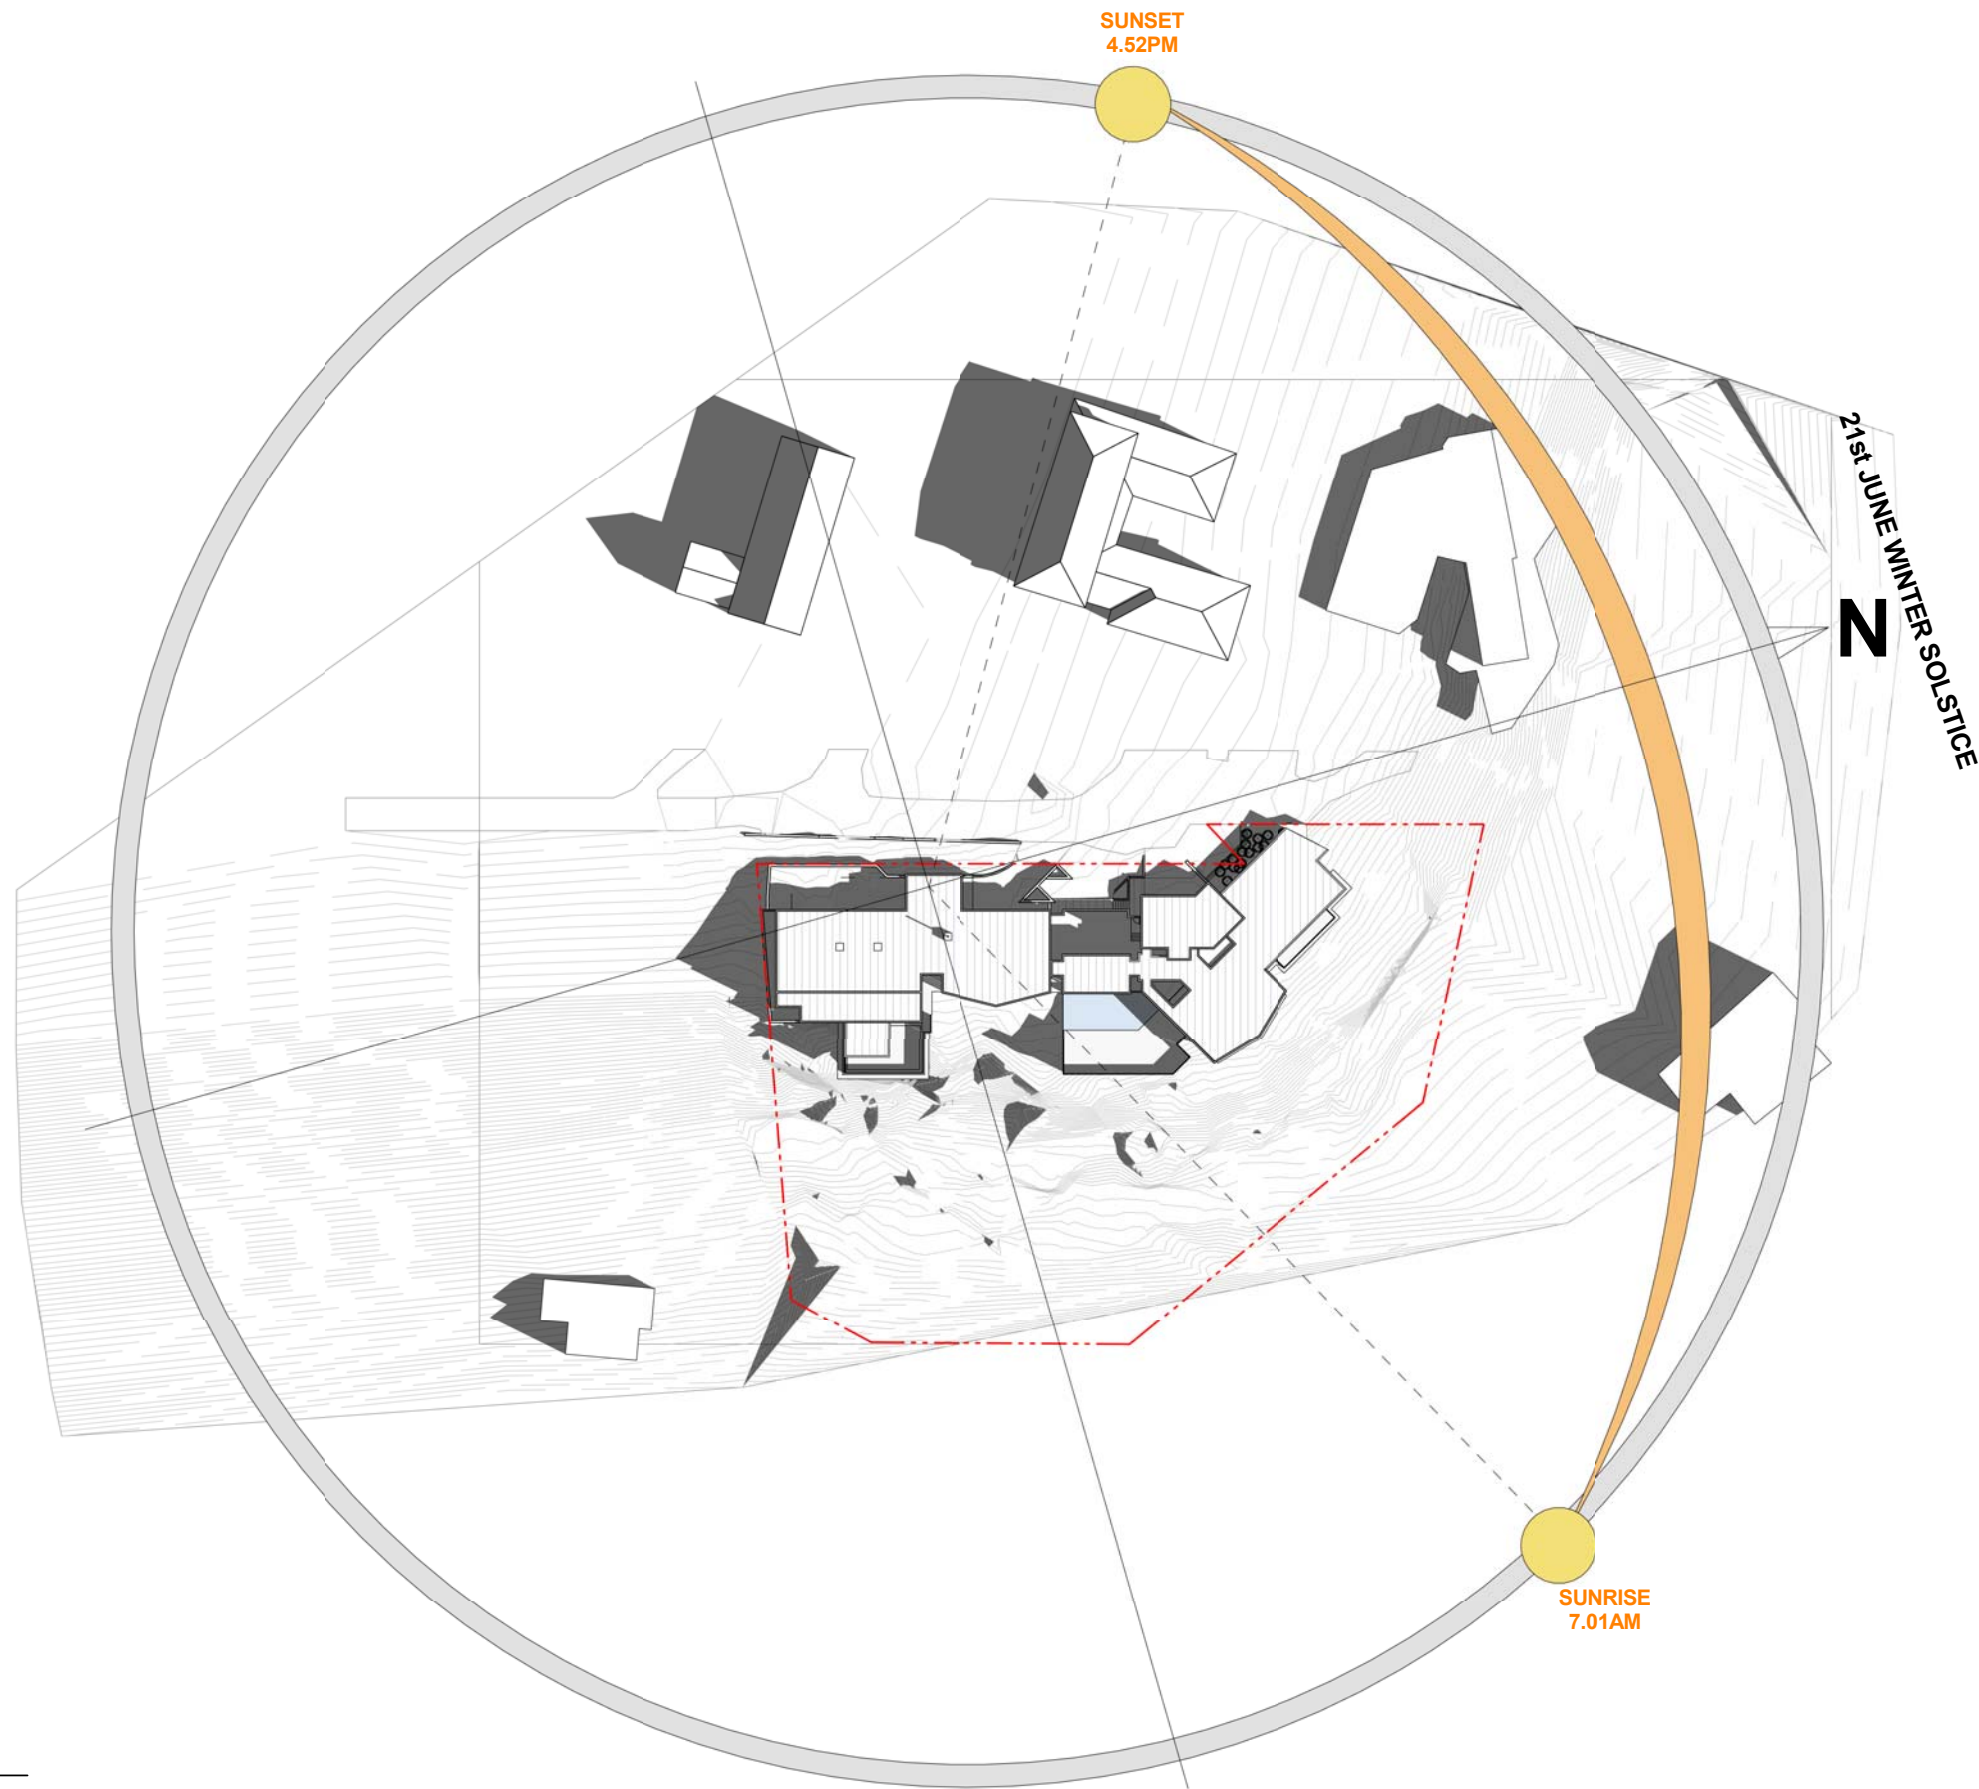

1 SHADOW ANALYSIS 0900
DA50 SCALE: 1 : 1000

MGA Sydney 2012

Metropoint Group Pty Ltd is the owner of the copyright subsisting in these drawings, plans, designs and specifications. They must not be used, reproduced or copied, in whole or in part, nor may the information, ideas and concepts therein contained (which are confidential to Metropoint Group Pty Ltd) be disclosed to any person without the prior written consent of that company.

issue	amendment	date
A	Issue for DA Lodgement	26.06.2020

LEGENDS

- DEMOLITION LINES
- EXISTING
- PROPOSED

EX	EXISTING	TOR	TOP OF ROOF
PF 1, 2...	PAINT FINISH 1, 2 ...	CL	NEW CLADDING TO
W 1, 2...	WINDOW		EXISTING COLUMNS AND FASCIAS
BL	GLASS BALUSTRADE		
CO 1, 2...	CONCRETE COLUMN 1, 2...		
GP	GLASS PERGOLA		
TIM	TIMBER		
RD	ROLLER DOOR		

DEVELOPMENT APPLICATION FOR ALTERATIONS AND ADDITIONS TO
EXISTING THREE STOREY DWELLING



MGA
Metropoint Group Architects
35 Richards Avenue
Surry Hills 2010 Australia
T: 61 2 8004 6918
info@metropoint.com.au
ABN 84 116 791 229

checked	YT	scale	As indicated@A3
drawn	JW	project no	1605


project
6 CAPTAIN HUNTER ROAD, BAYVIEW

drawing
SHADOW - JUNE 21st 0900

drawing no.	issue
DA50	A

29/06/2020 6:17:09 PM

Do not scale drawings. Verify all dimensions on site

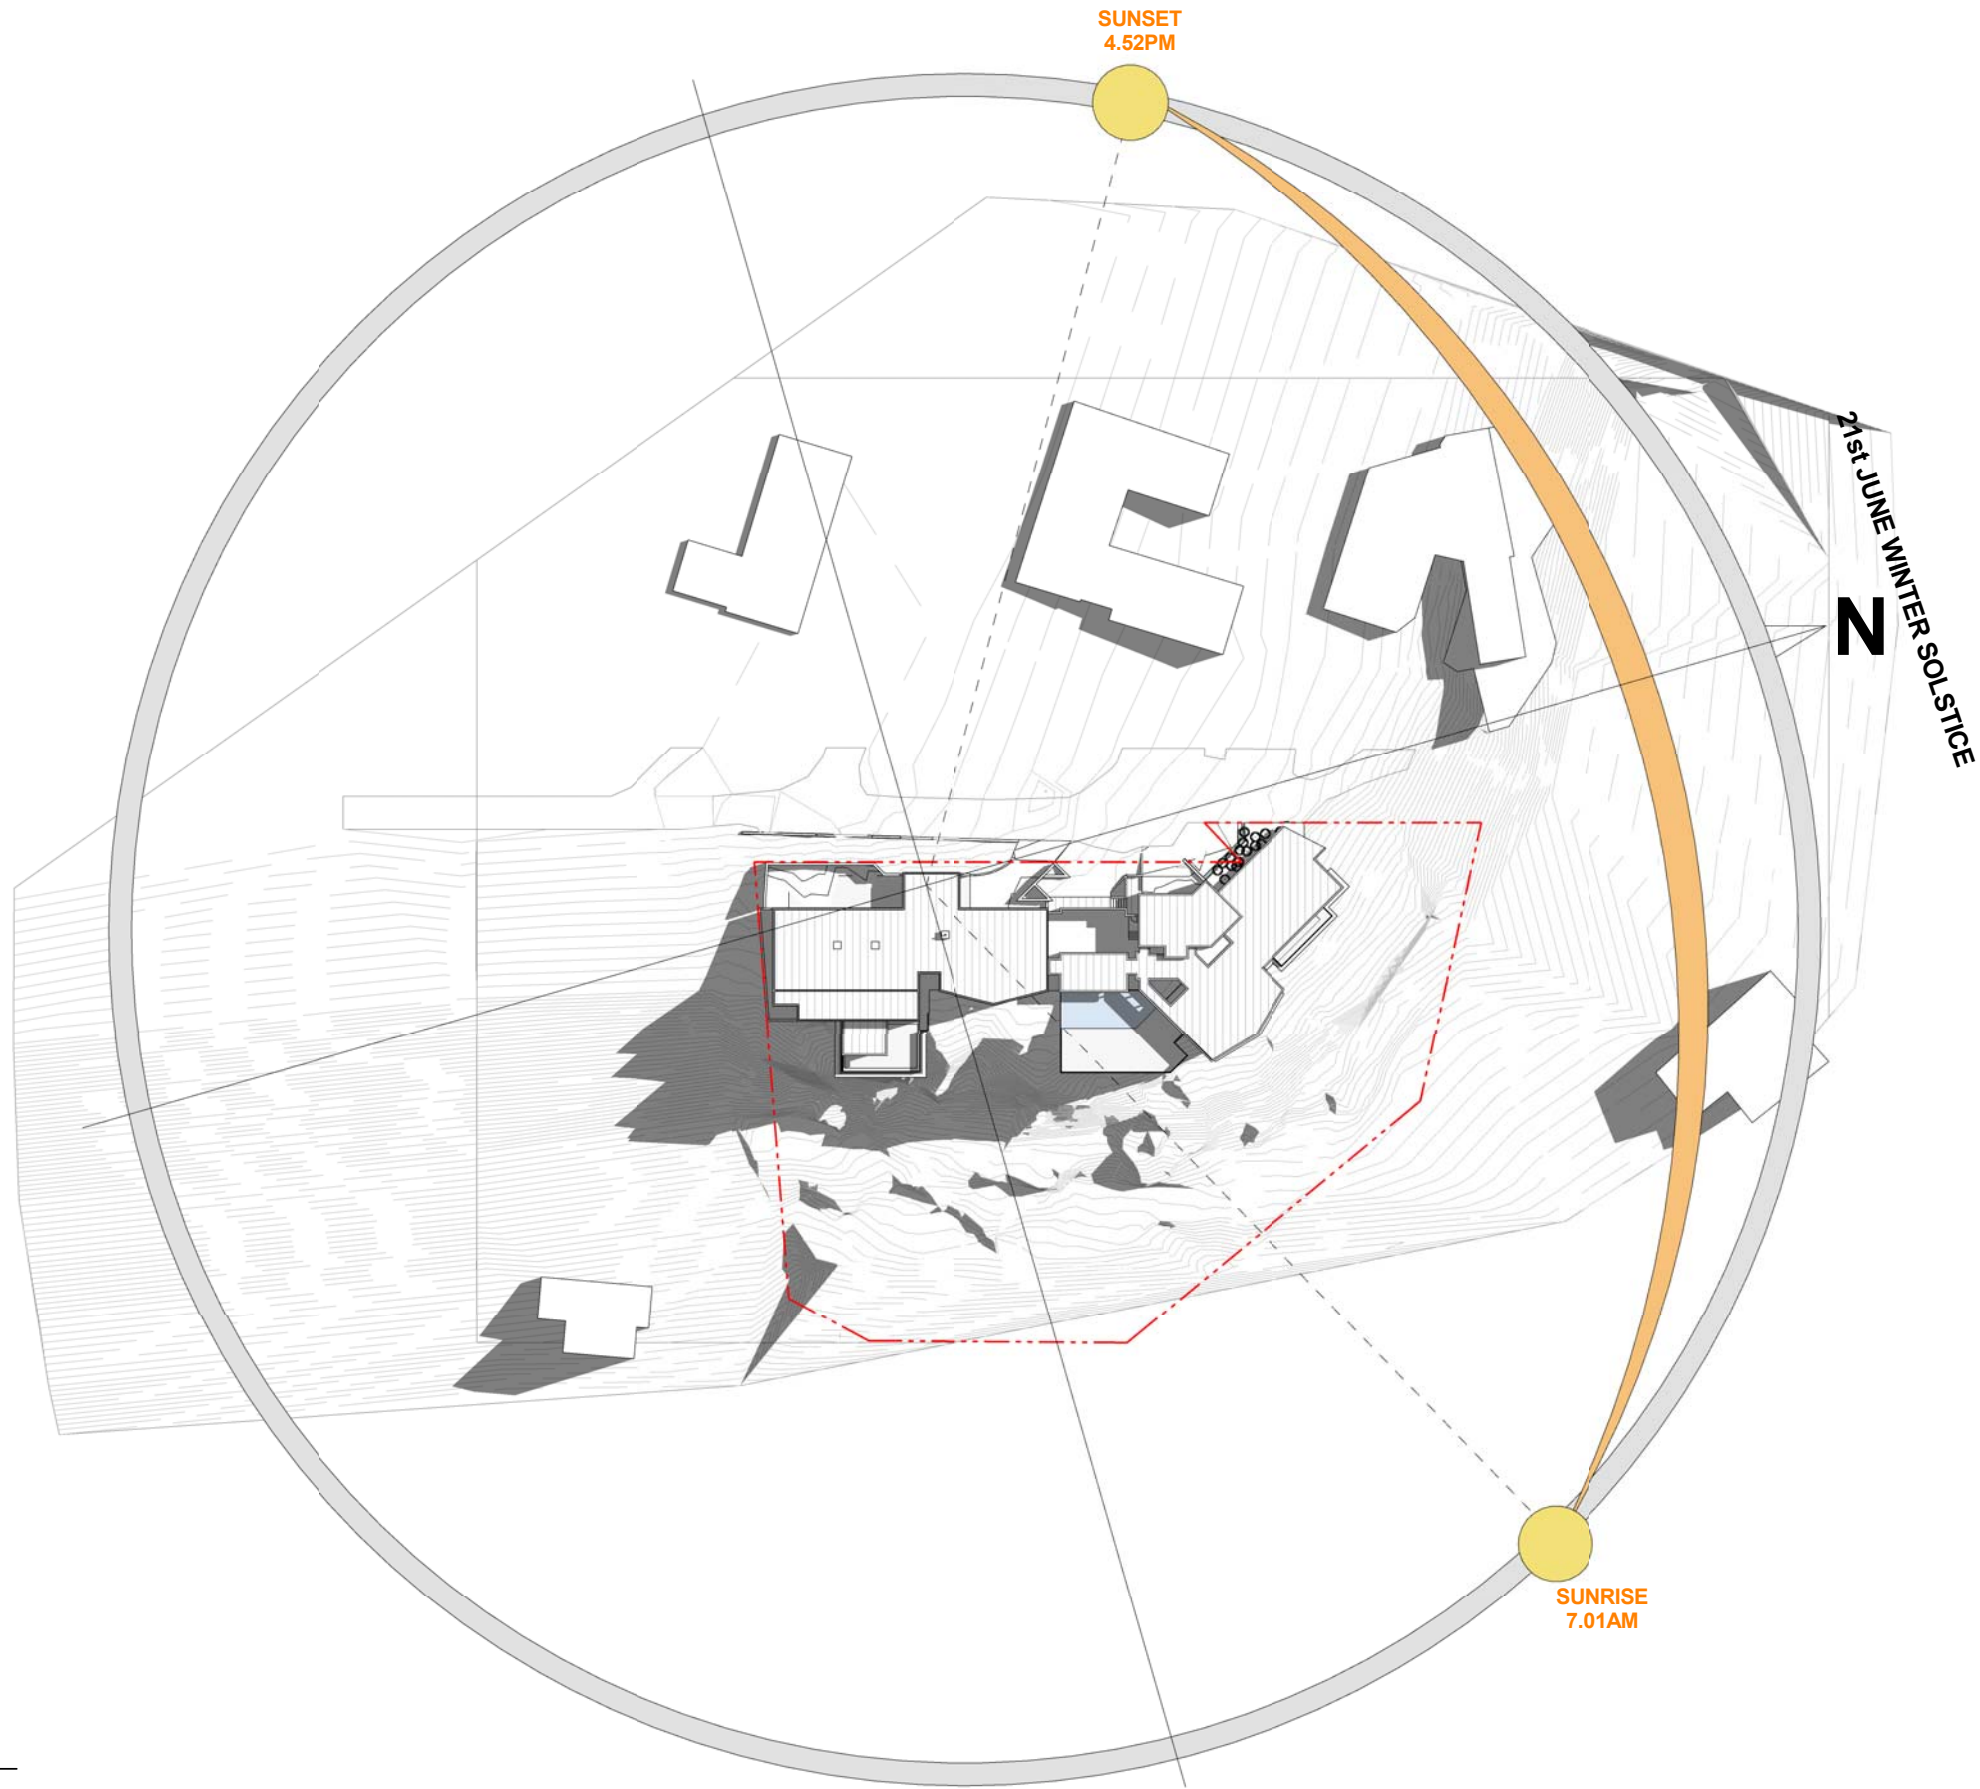

1 SHADOW ANALYSIS 1200
DA51 SCALE: 1 : 1000

MGA Sydney 2012

Metropoint Group Pty Ltd is the owner of the copyright subsisting in these drawings, plans, designs and specifications. They must not be used, reproduced or copied, in whole or in part, nor may the information, ideas and concepts therein contained (which are confidential to Metropoint Group Pty Ltd) be disclosed to any person without the prior written consent of that company.

issue	amendment
A	Issue for DA Lodgement

date
26.06.2020

LEGENDS

--- DEMOLITION LINES
EXISTING
PROPOSED

EX
PF 1, 2...
W 1, 2...
BL
CO 1, 2...
GP
TIM
RD

EXISTING
PAINT FINISH 1, 2 ...
WINDOW
GLASS BALUSTRADE
CONCRETE COLUMN 1, 2...
GLASS PERGOLA
TIMBER
ROLLER DOOR

TOR
CL

TOP OF ROOF
NEW CLADDING TO
EXISTING COLUMNS AND FASCIAS



MGA
Metropoint Group Architects
35 Richards Avenue
Surry Hills 2010 Australia
T: 61 2 8004 6918
info@metropoint.com.au
ABN 84 116 791 229

project
6 CAPTAIN HUNTER ROAD, BAYVIEW


drawing
SHADOW - JUNE 21st 1200

drawing no.
DA51

issue
A

29/06/2020 6:17:34 PM

Do not scale drawings. Verify all dimensions on site

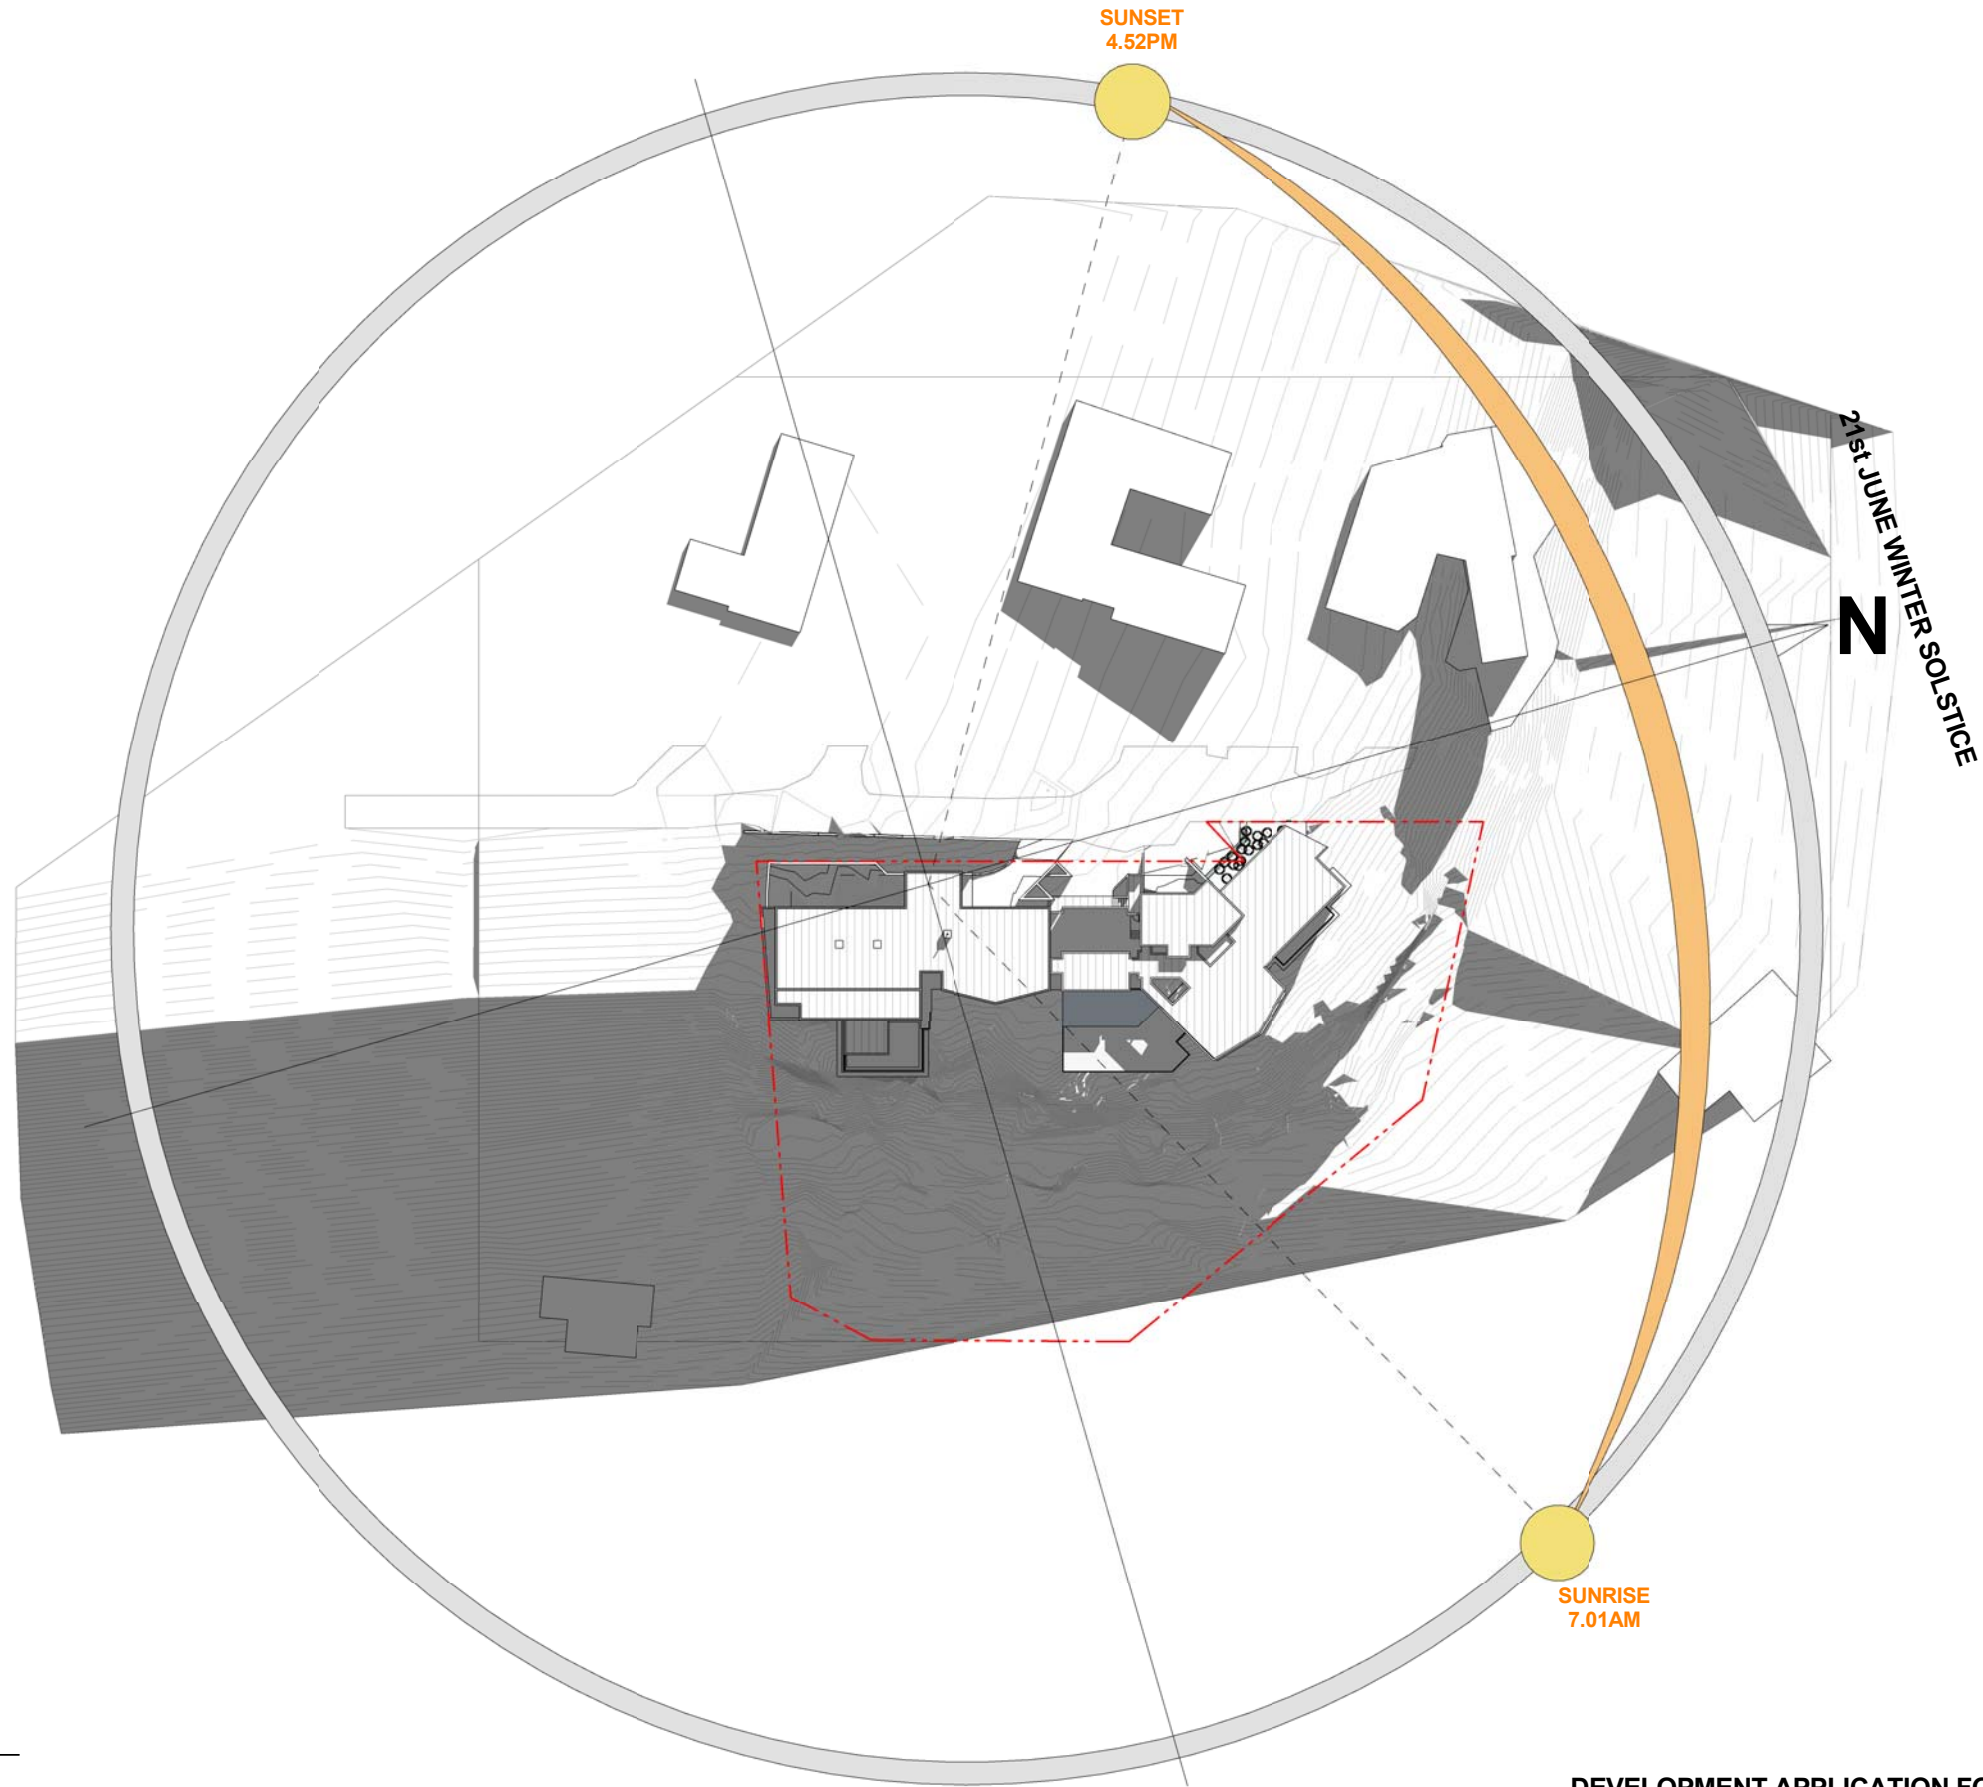

1 SHADOW ANALYSIS 1500
DA52 SCALE: 1 : 1000

MGA Sydney 2012

Metropoint Group Pty Ltd is the owner of the copyright subsisting in these drawings, plans, designs and specifications. They must not be used, reproduced or copied, in whole or in part, nor may the information, ideas and concepts therein contained (which are confidential to Metropoint Group Pty Ltd) be disclosed to any person without the prior written consent of that company.

issue	amendment
A	Issue for DA Lodgement

date
26.06.2020

LEGENDS

--- DEMOLITION LINES
EXISTING
PROPOSED

EX
PF 1, 2...
W 1, 2...
BL
CO 1, 2...
GP
TIM
RD

EXISTING
PAINT FINISH 1, 2 ...
WINDOW
GLASS BALUSTRADE
CONCRETE COLUMN 1, 2...
GLASS PERGOLA
TIMBER
ROLLER DOOR

TOR
CL

TOP OF ROOF
NEW CLADDING TO
EXISTING COLUMNS AND FASCIAS



MGA
Metropoint Group Architects
35 Richards Avenue
Surry Hills 2010 Australia
T: 61 2 8004 6918
info@metropoint.com.au
ABN 84 116 791 229

project
6 CAPTAIN HUNTER ROAD, BAYVIEW

drawing
SHADOW - JUNE 21st 1500

drawing no. DA52
issue A

checked	YT	scale	As indicated@A3
drawn	JW	project no	1605

29/06/2020 6:20:36 PM

Do not scale drawings. Verify all dimensions on site