




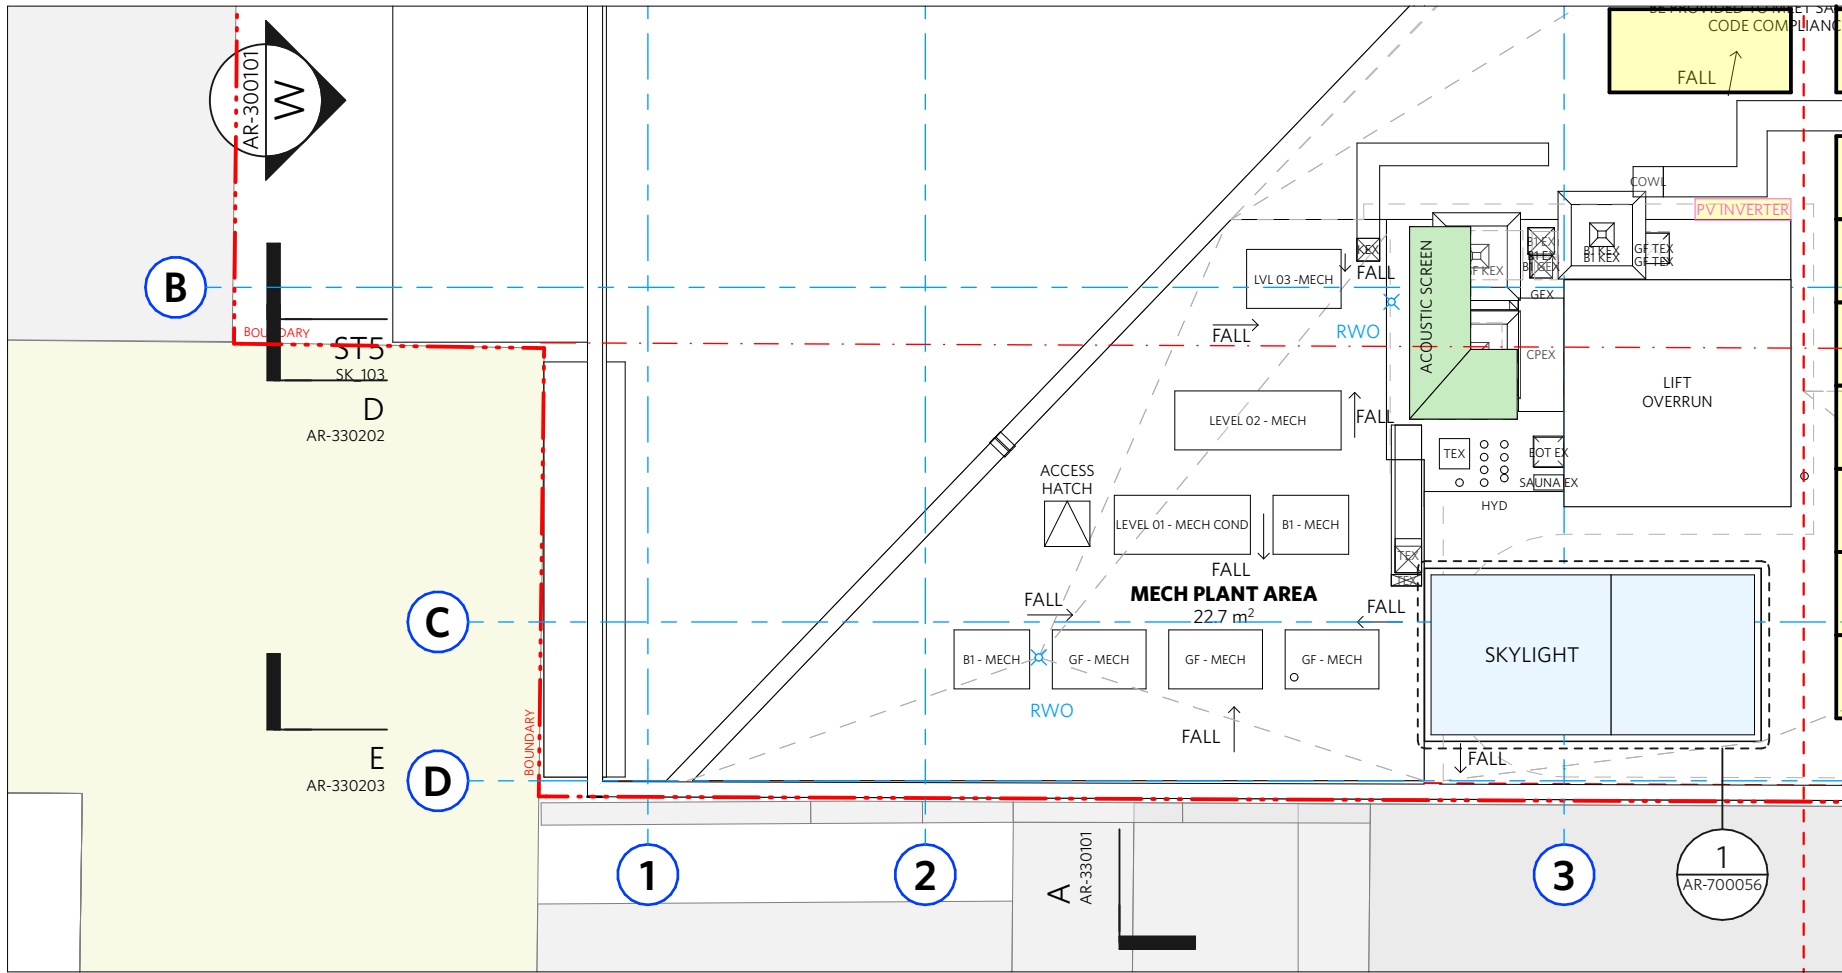


1 Roof

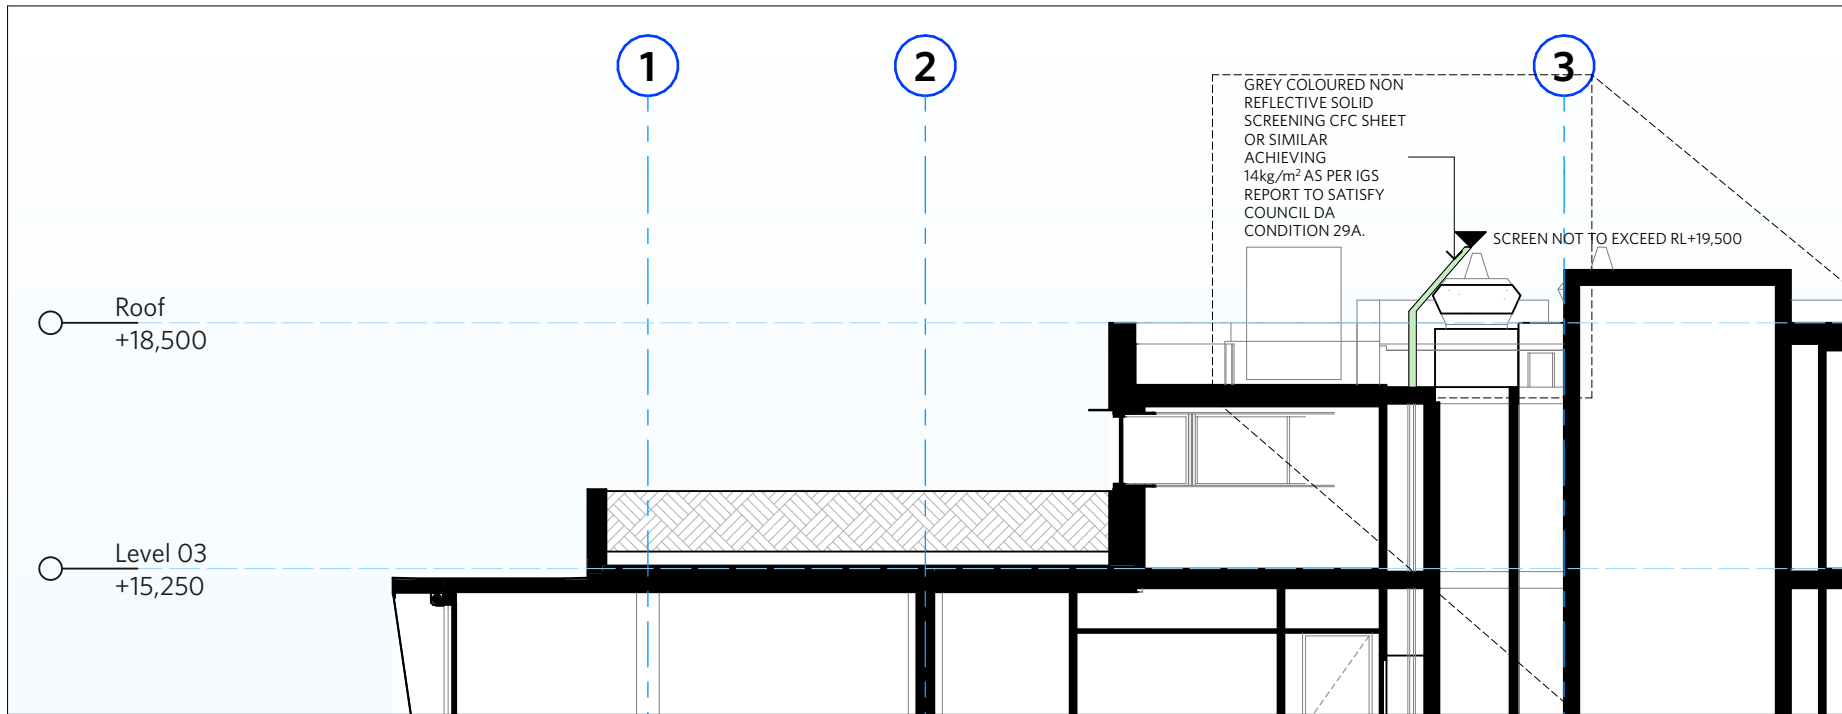


2 Section 1:100

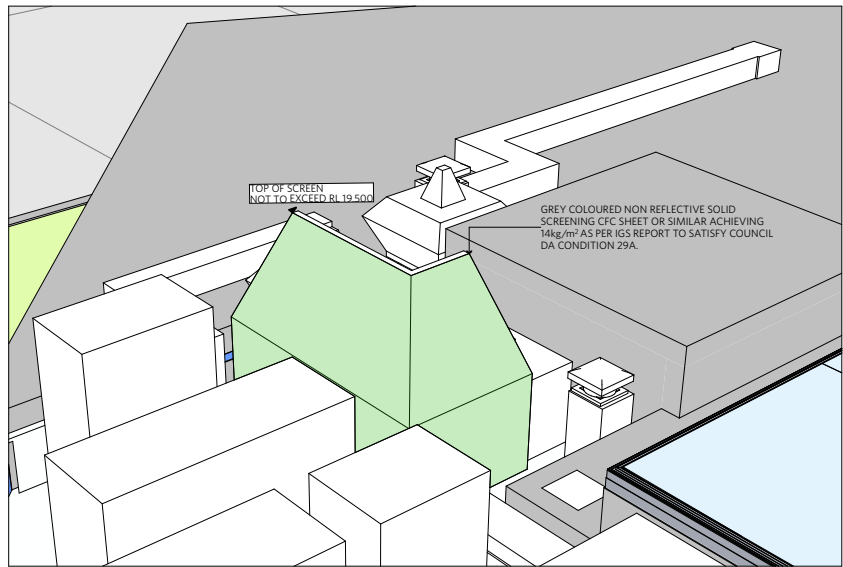

3 Acoustic Screening Perspective 01

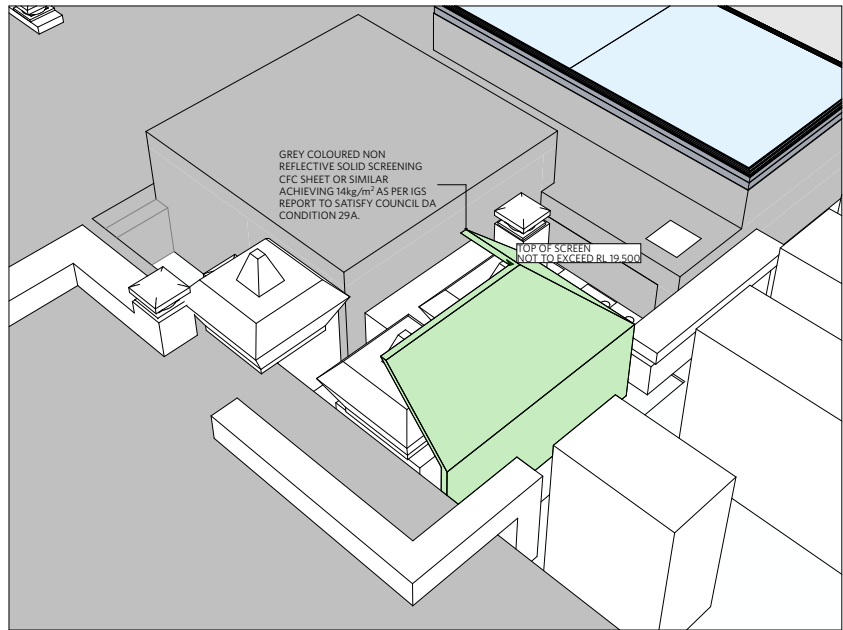

4 Acoustic Screening Perspective 02

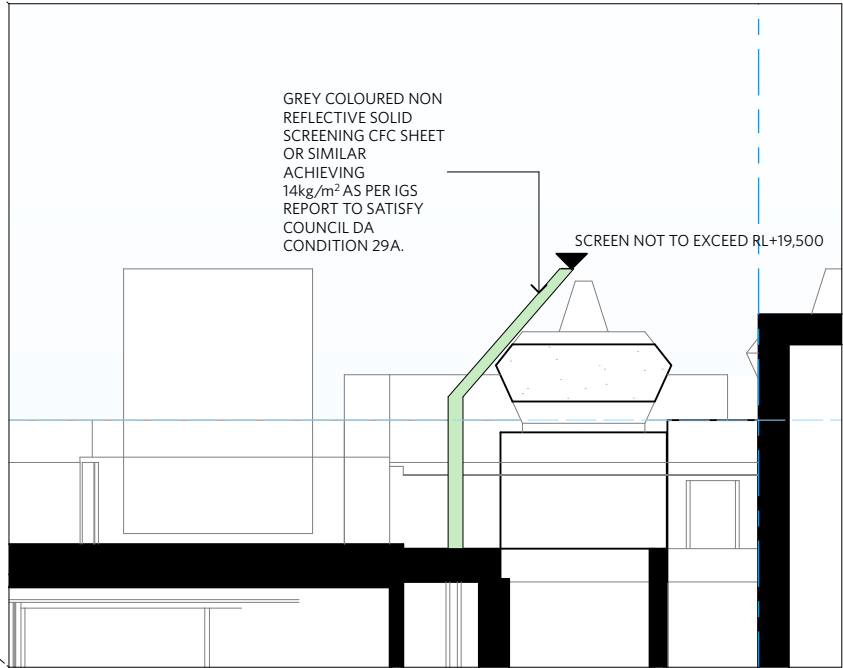

5 Section 1:50

durbach block jagers

Level 2, 9 Roslyn Street
Potts Point NSW 2011
02 8297 3500
durbachblockjagers.com

Nominated Architects
Neil Durbach NSW Reg. No 5850
David Jagers NSW Reg. No 9999

PROJECT 34-35 South Steyne Manly NSW
PROJECT NO. 1728

CLIENT Fortis Development Group
L5, 30-36 Bay Street, Double Bay, NSW
2028 Australia

SK_103 Acoustic Screening

Scale: @A3
Date Issued: 17/10/2024
Rev: 03