




ELEVATION FF

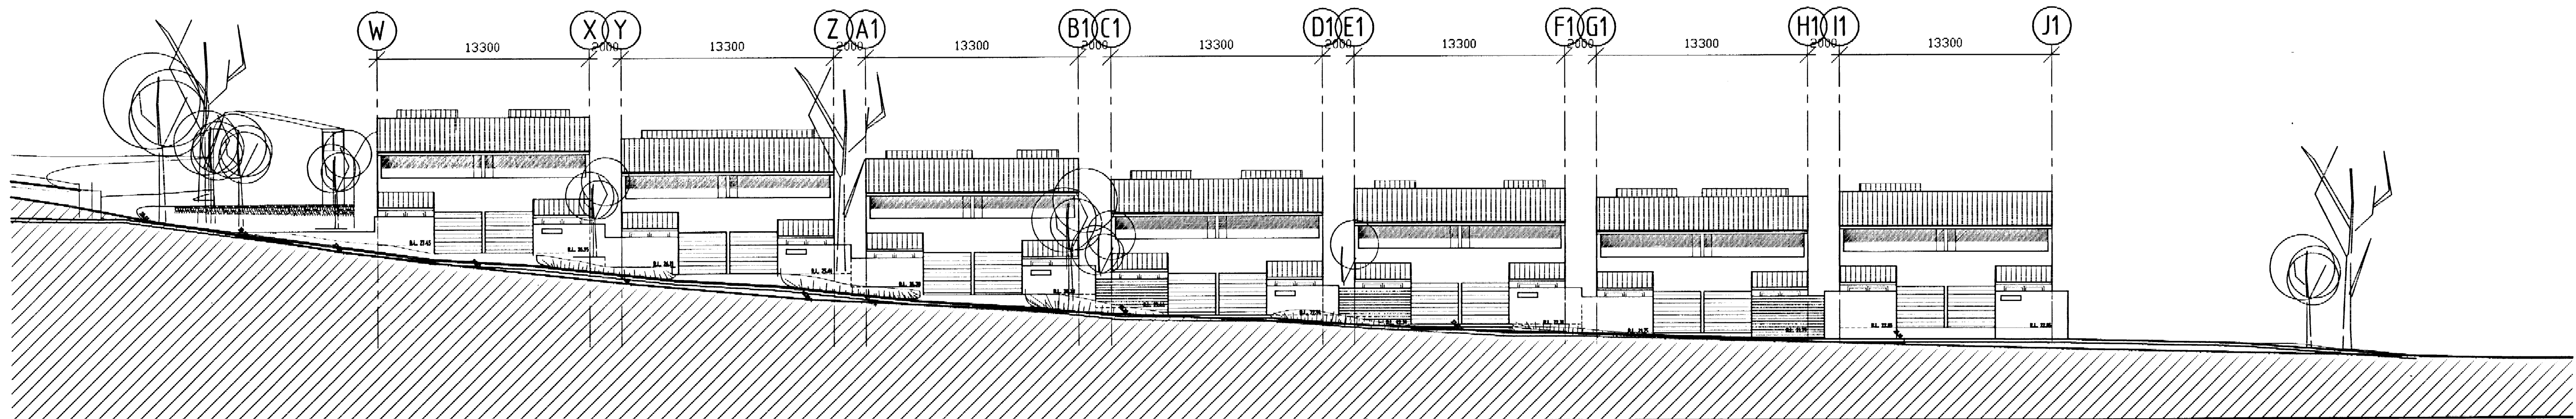

ELEVATION GG

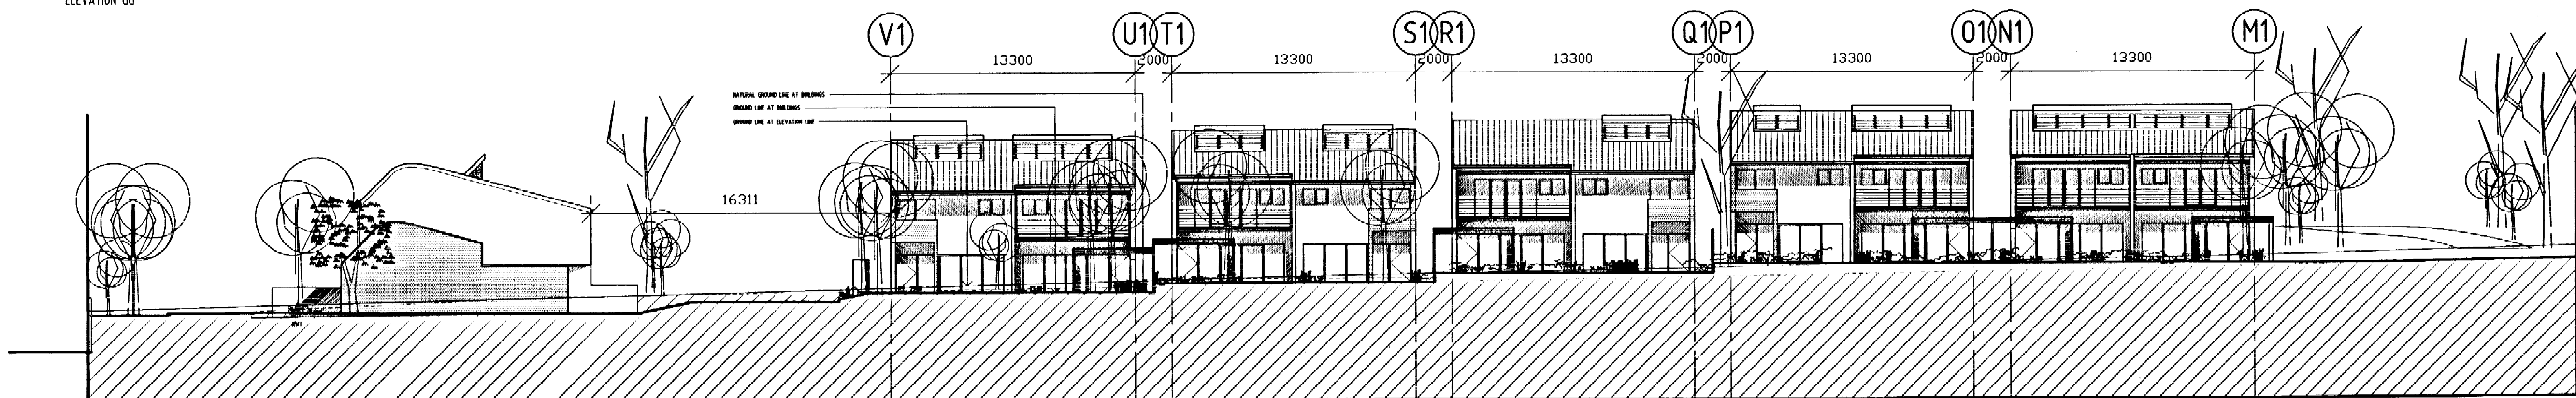

ELEVATION DD

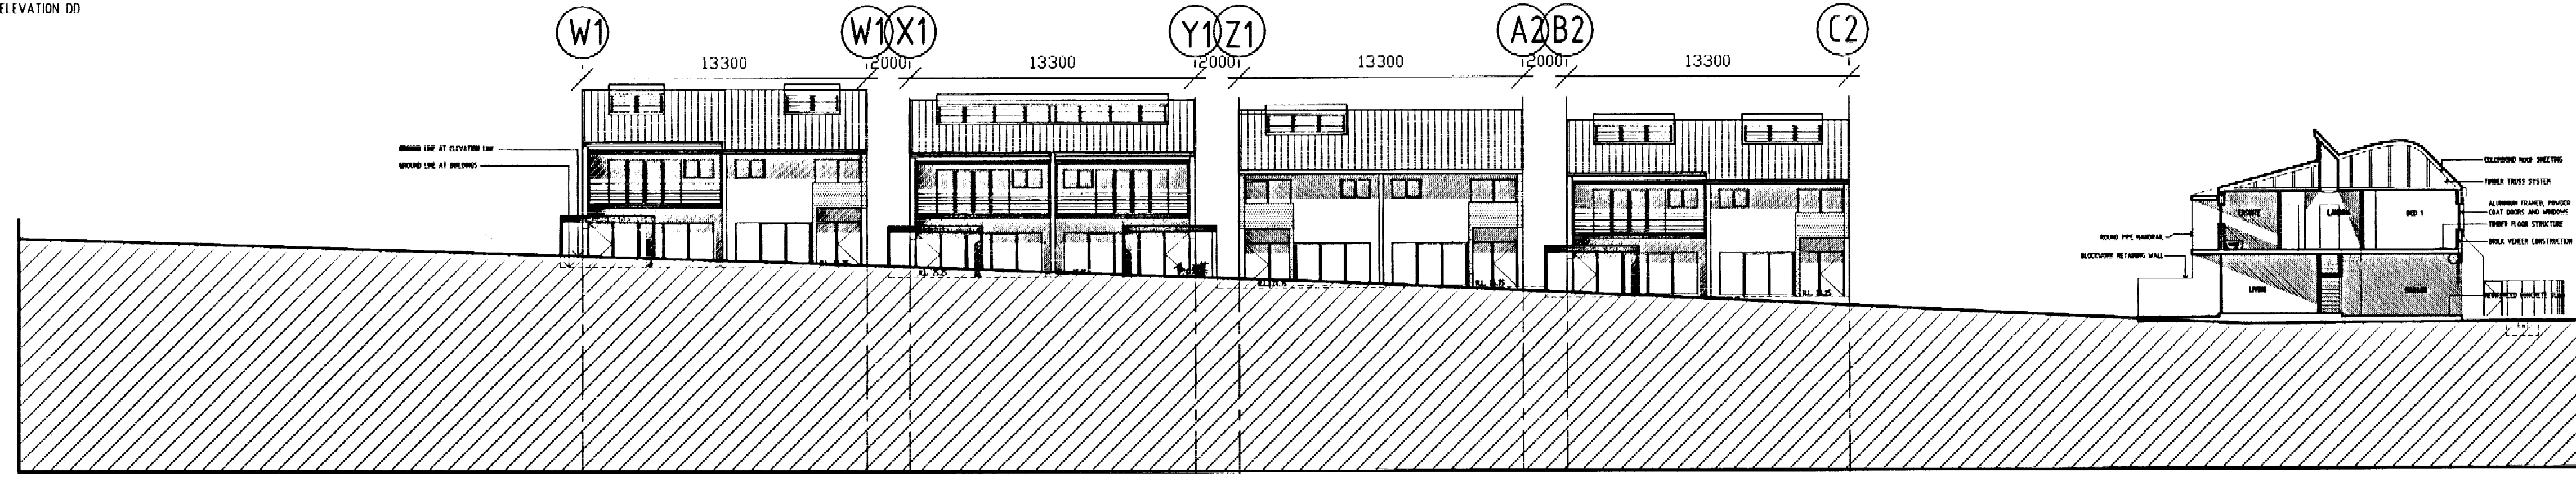

ELEVATION CC

DENIS LEECH AND ASSOCIATES PTY LIMITED ARCHITECTS
 NEW RESIDENTIAL DEVELOPMENT
 WARRIEWOOD VALLEY SECTOR 5
 FOR
 JUBILEE DEVELOPMENTS
 ELEVATIONS CC, DD, FF, GG
 1:200
 DENIS LEECH AND ASSOCIATES PTY LIMITED
 SUITE 4, 8 FRANKFURT AVENUE, NEWPORT BEACH NSW 2108
 TELEPHONE: (02) 9967 7286 FACSIMILE: (02) 9967 3169

DECEMBER 2004

SK-07

DRAWING MASTERPLAN