


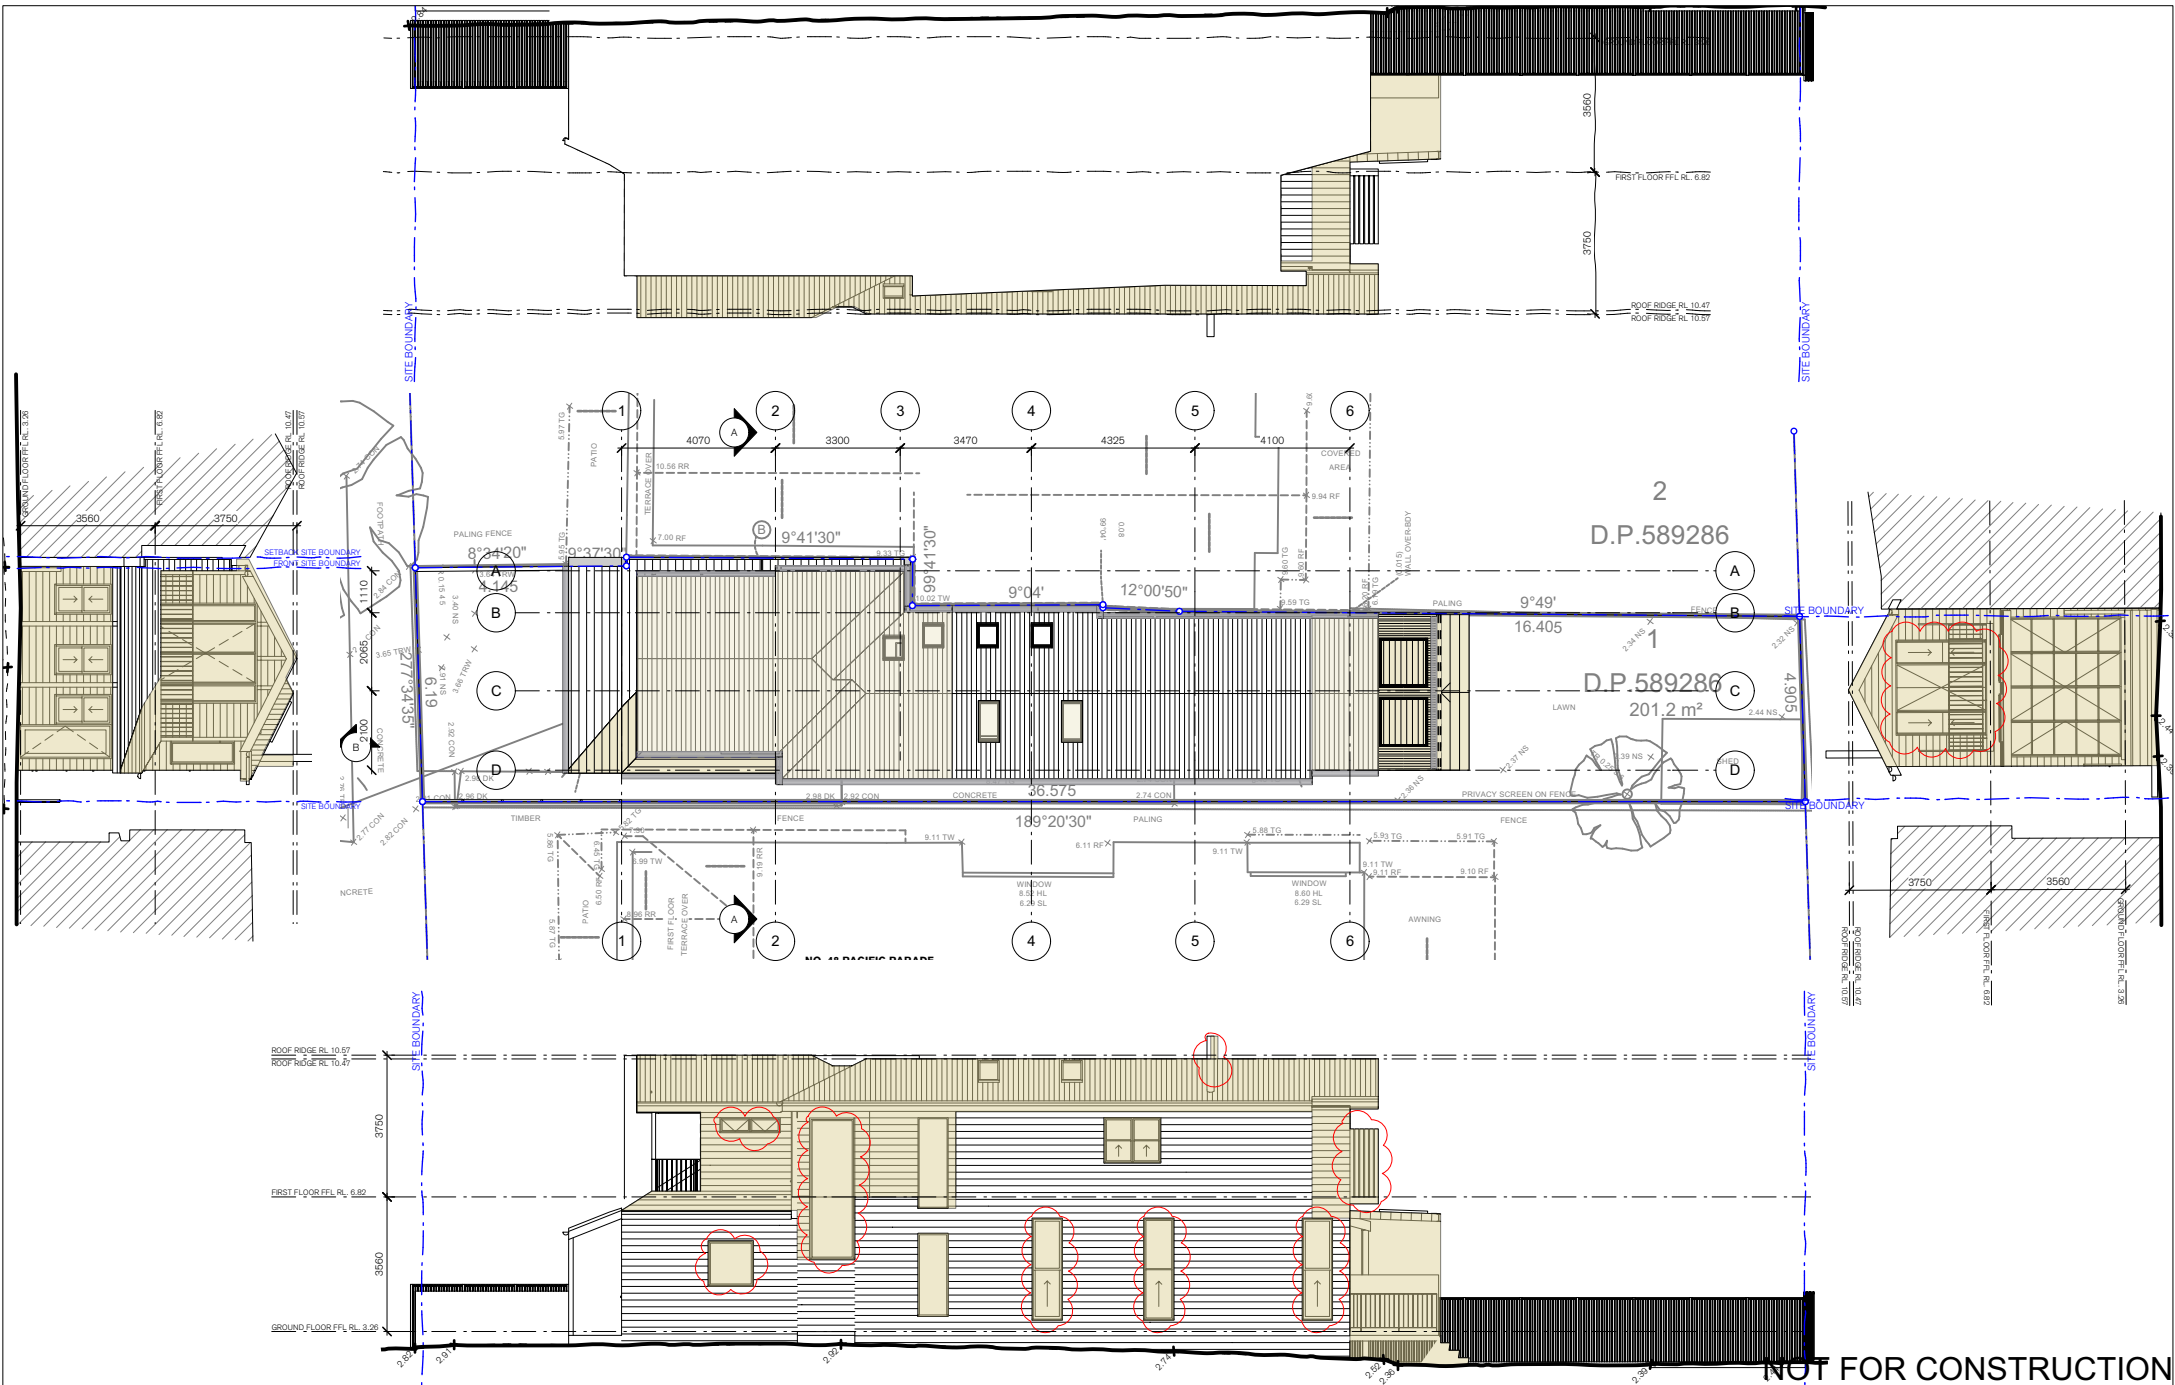

NOT FOR CONSTRUCTION

Christopher Jordan Architect & Designer	79 BEATTIE STREET, BALMAIN NSW 2041	Key	AIR CONDITIONING UNIT	CR	CEMENT RENDER	FG	FIXED GLASS	MR	METAL KLIP-LOK ROOF	TM	TIMBER FLOORING/DECKING	NOTIFICATION PLAN ALTERATIONS AND ADDITIONS 50A PACIFIC PARADE MANLY CONSTRUCTION CERTIFICATE ISSUE	SCALE	1:200 @ ISO A4	Project No.	MAG540
	NSW REG. ARCHITECT NO. 8057	AL	ALUMINUM	GR	DOWN PIPE	FH	FIRE HOSE REEL	MS	METAL SHEET	TFD	TIMBER FRAMED DOOR		Drawn By	LN	Drawing No.	N01
	CHRISTOPHER JORDAN	AFD	ALUMINUM FRAMED DOOR	DPS	DOWN PIPE SPREADER	FP	FIRE INDICATOR PANEL	OV	OVEN	TFW	TIMBER FRAMED WINDOW		Checked By	CJ	Rev #	C
	P: (02) 8094 9850	AW	BOX GUTTER	DR	DRYER	FT	FLOOR TILE	P	PANTRY	TOP	TOP OF FENCE		Date	OCT 22		
	M: 0402 357 698	BO	BOUNDARY	DW	DISHWASHER	FW	FLOOR WASTE	PB	PLASTERBOARD	TOW	TOP OF WALL					
	E: chris@christopherjordan.com.au	BWK	FACE BRICK	EK	ELECTRICITY	GB	GLASS BALUSTRADE	PL	PLASTER	TR	TIMBER SCREEN					
		CFC	COMPRESSED FIBRE CEMENT CLADDING	F	FRIDGE	GD	GRATED DRAIN	SK	SKYLIGHT	WC	WATER CLOSET					
		CONC	CONCRETE	FL	FINISHED CEILING LEVEL	HR	HANDRAIL	SL	SLAB LEVEL	WM	WASHING MACHINE					
		CNT	CARPET	FE	FIRE EXTINGUISHER	MB	METAL BALUSTRADE	TA	TACTILE INDICATORS							
				PFL	FINISHED FLOOR LEVEL	MC	METAL CLADDING	TC	TIMBER CLADDING							
© 2021 Christopher Jordan Architecture & Design																
THIS DESIGN / DRAWINGS ARE NOT TO BE REPRODUCED IN PART OR WHOLE WITHOUT THE WRITTEN PERMISSION OF CHRISTOPHER JORDAN ARCHITECTURE & DESIGN. CHECK ALL DIMENSIONS ON SITE PRIOR TO COMMENCING FABRICATION. DO NOT SCALE OFF DRAWINGS. THIS DRAWING IS TO BE READ IN CONJUNCTION WITH THE SPECIFICATION REPORT. ALL DISCREPANCIES TO THE ARCHITECT.																