


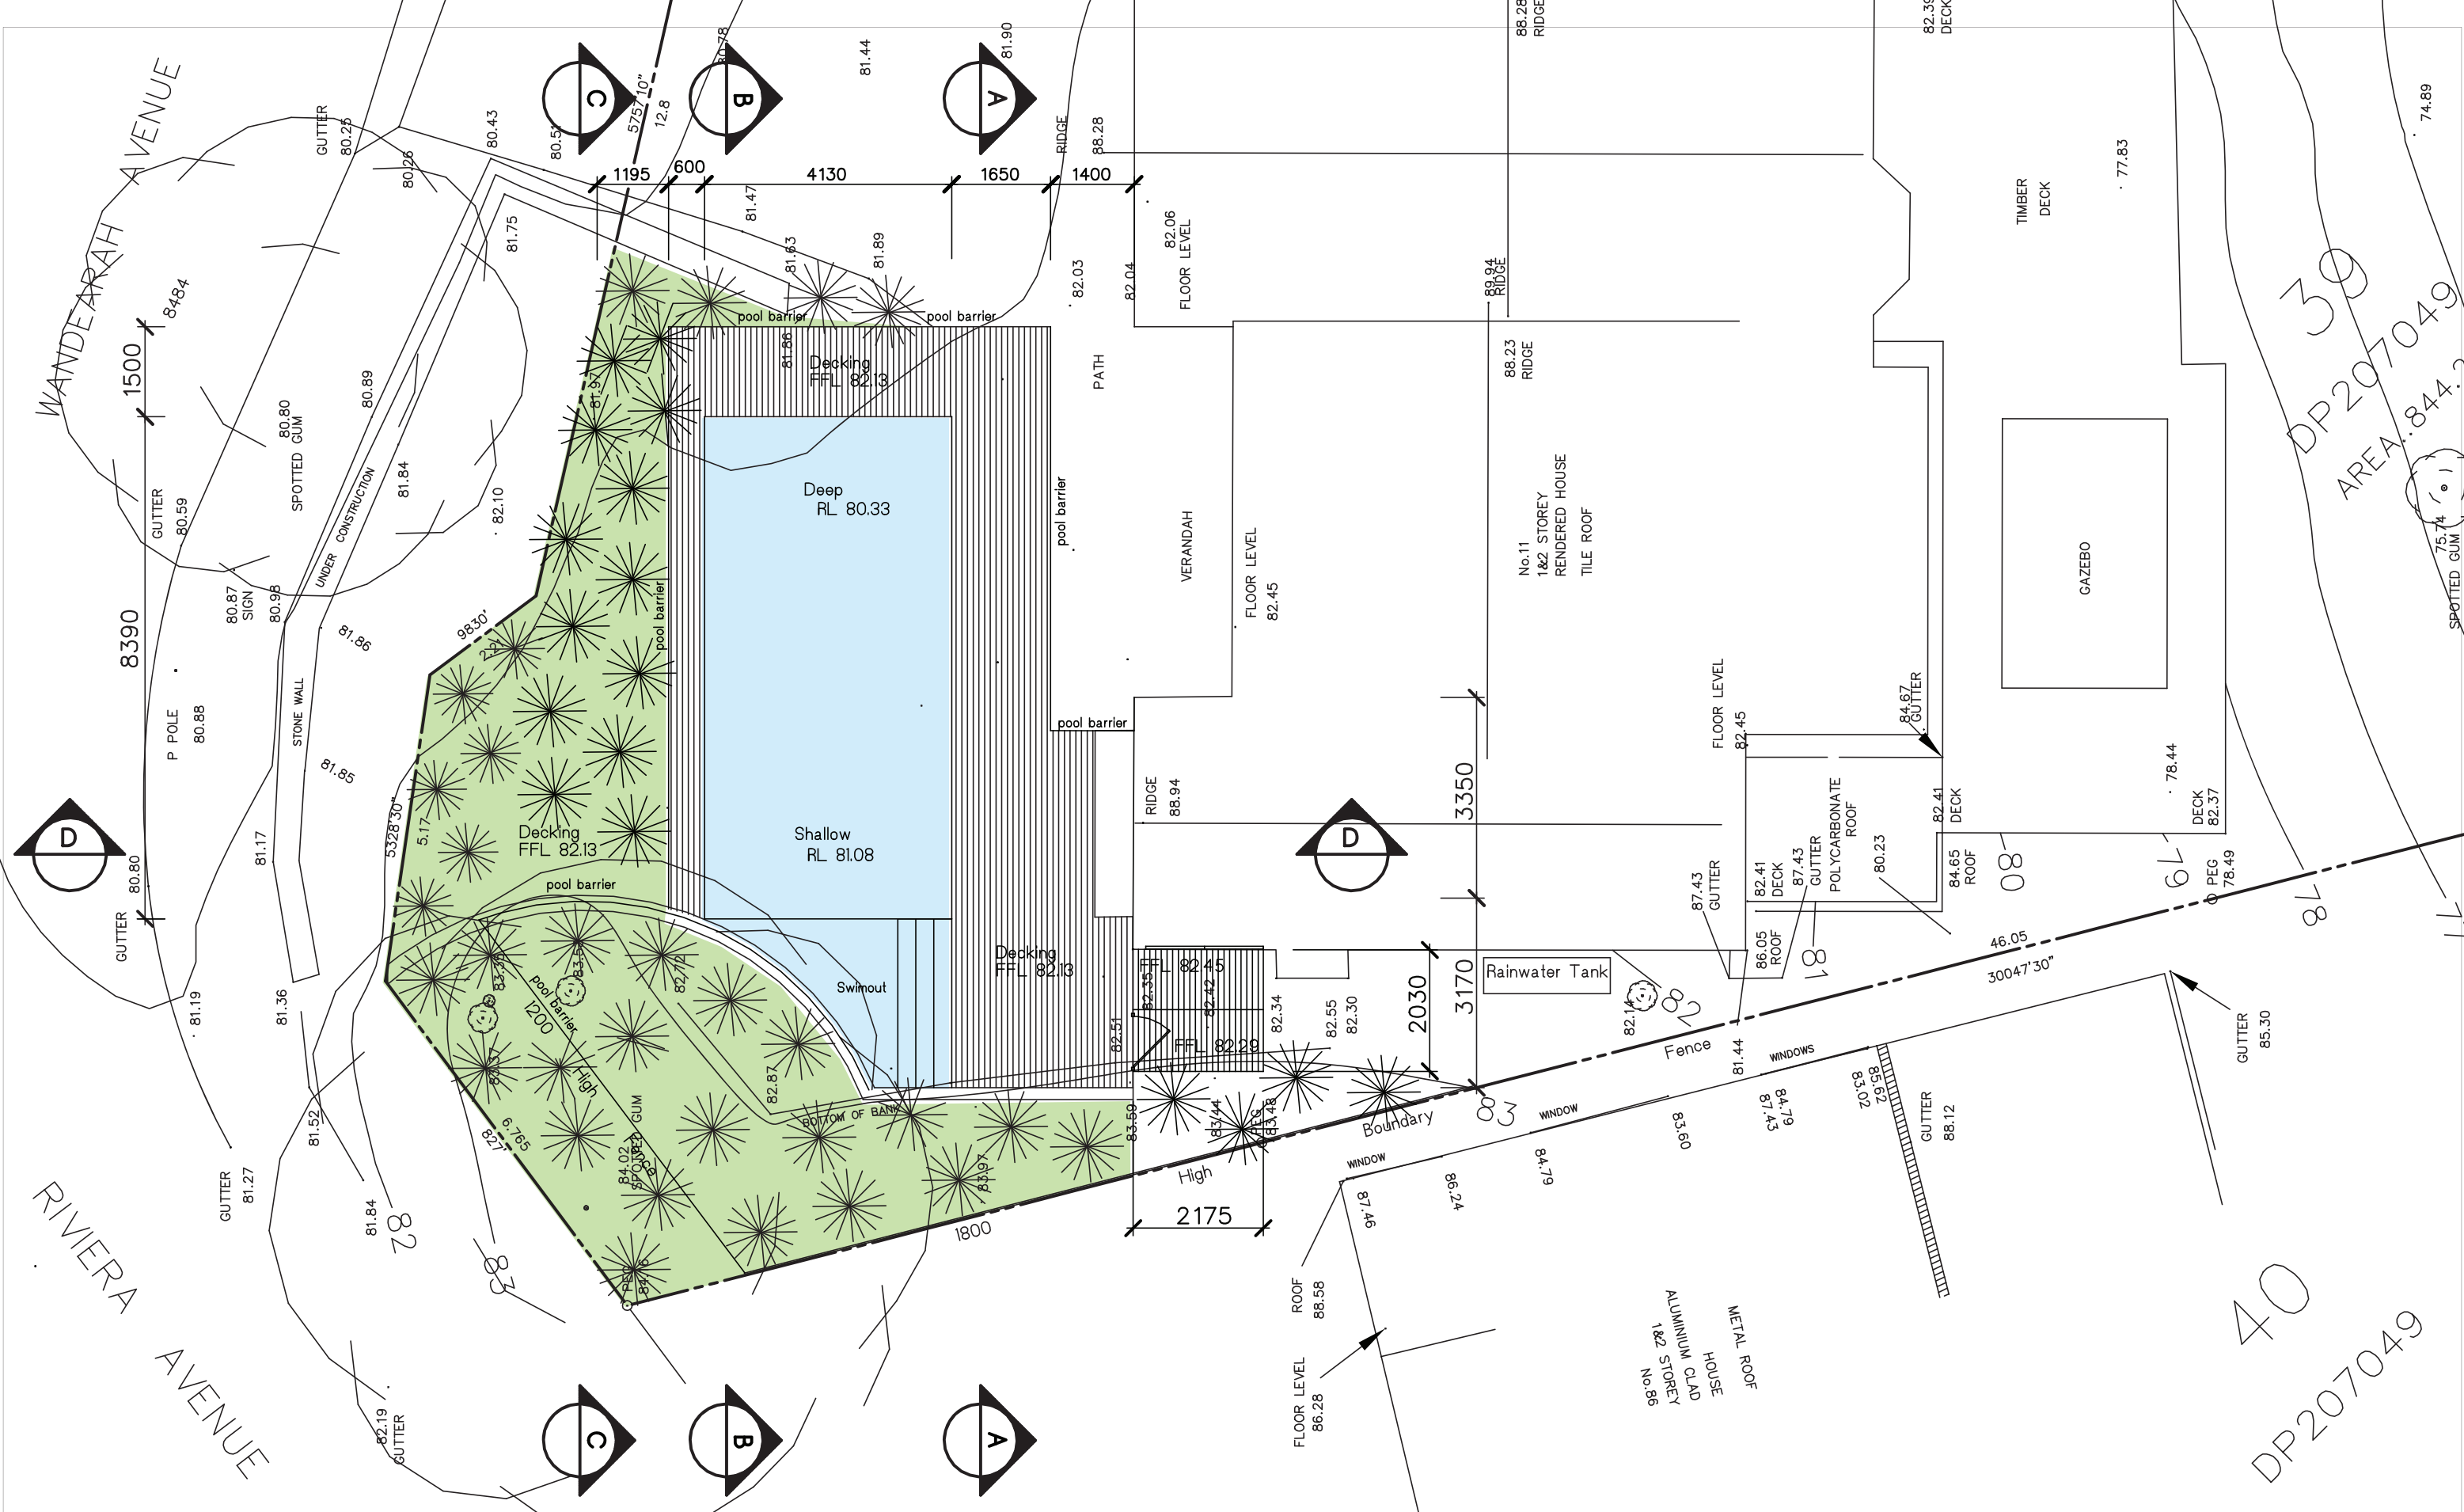


1 Site Plan  
1: 200





Regulation pool fencing concealed by shrubs and plantings with 900mm clearance from pool barrier

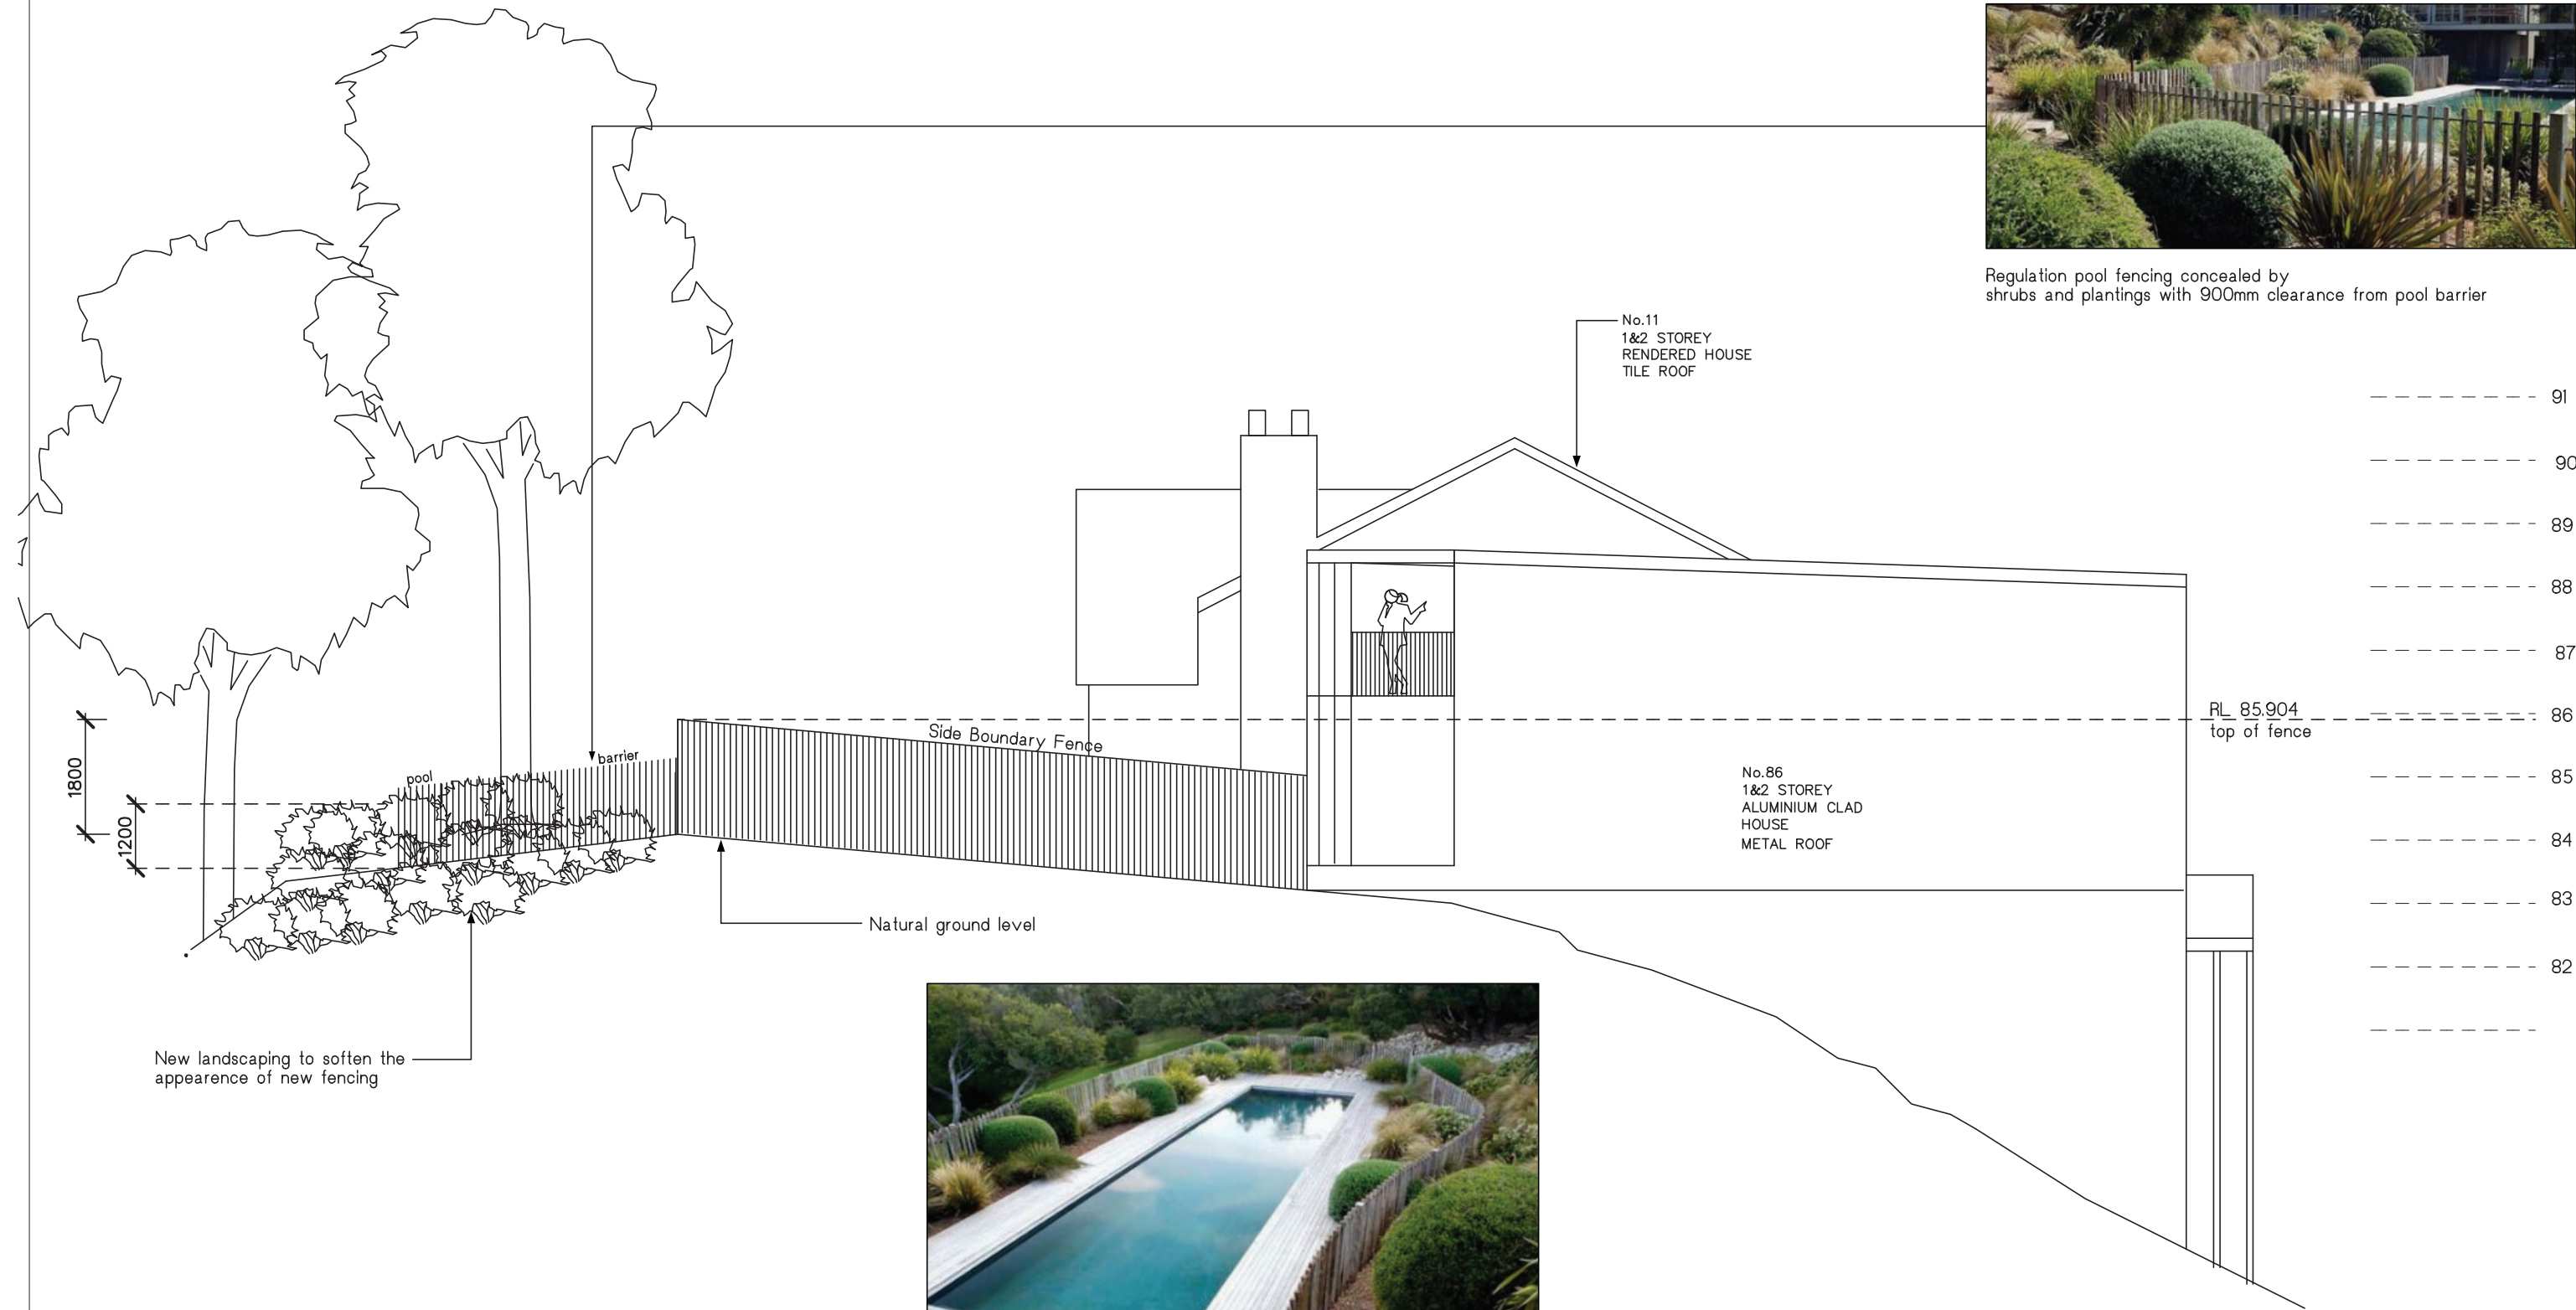


1 South West Elevation  
1:100  
REFER TO SHEET DA-09 FOR ELEVATION OF 11 WANDEARAH ROAD



New landscaping to soften the appearance of new fencing



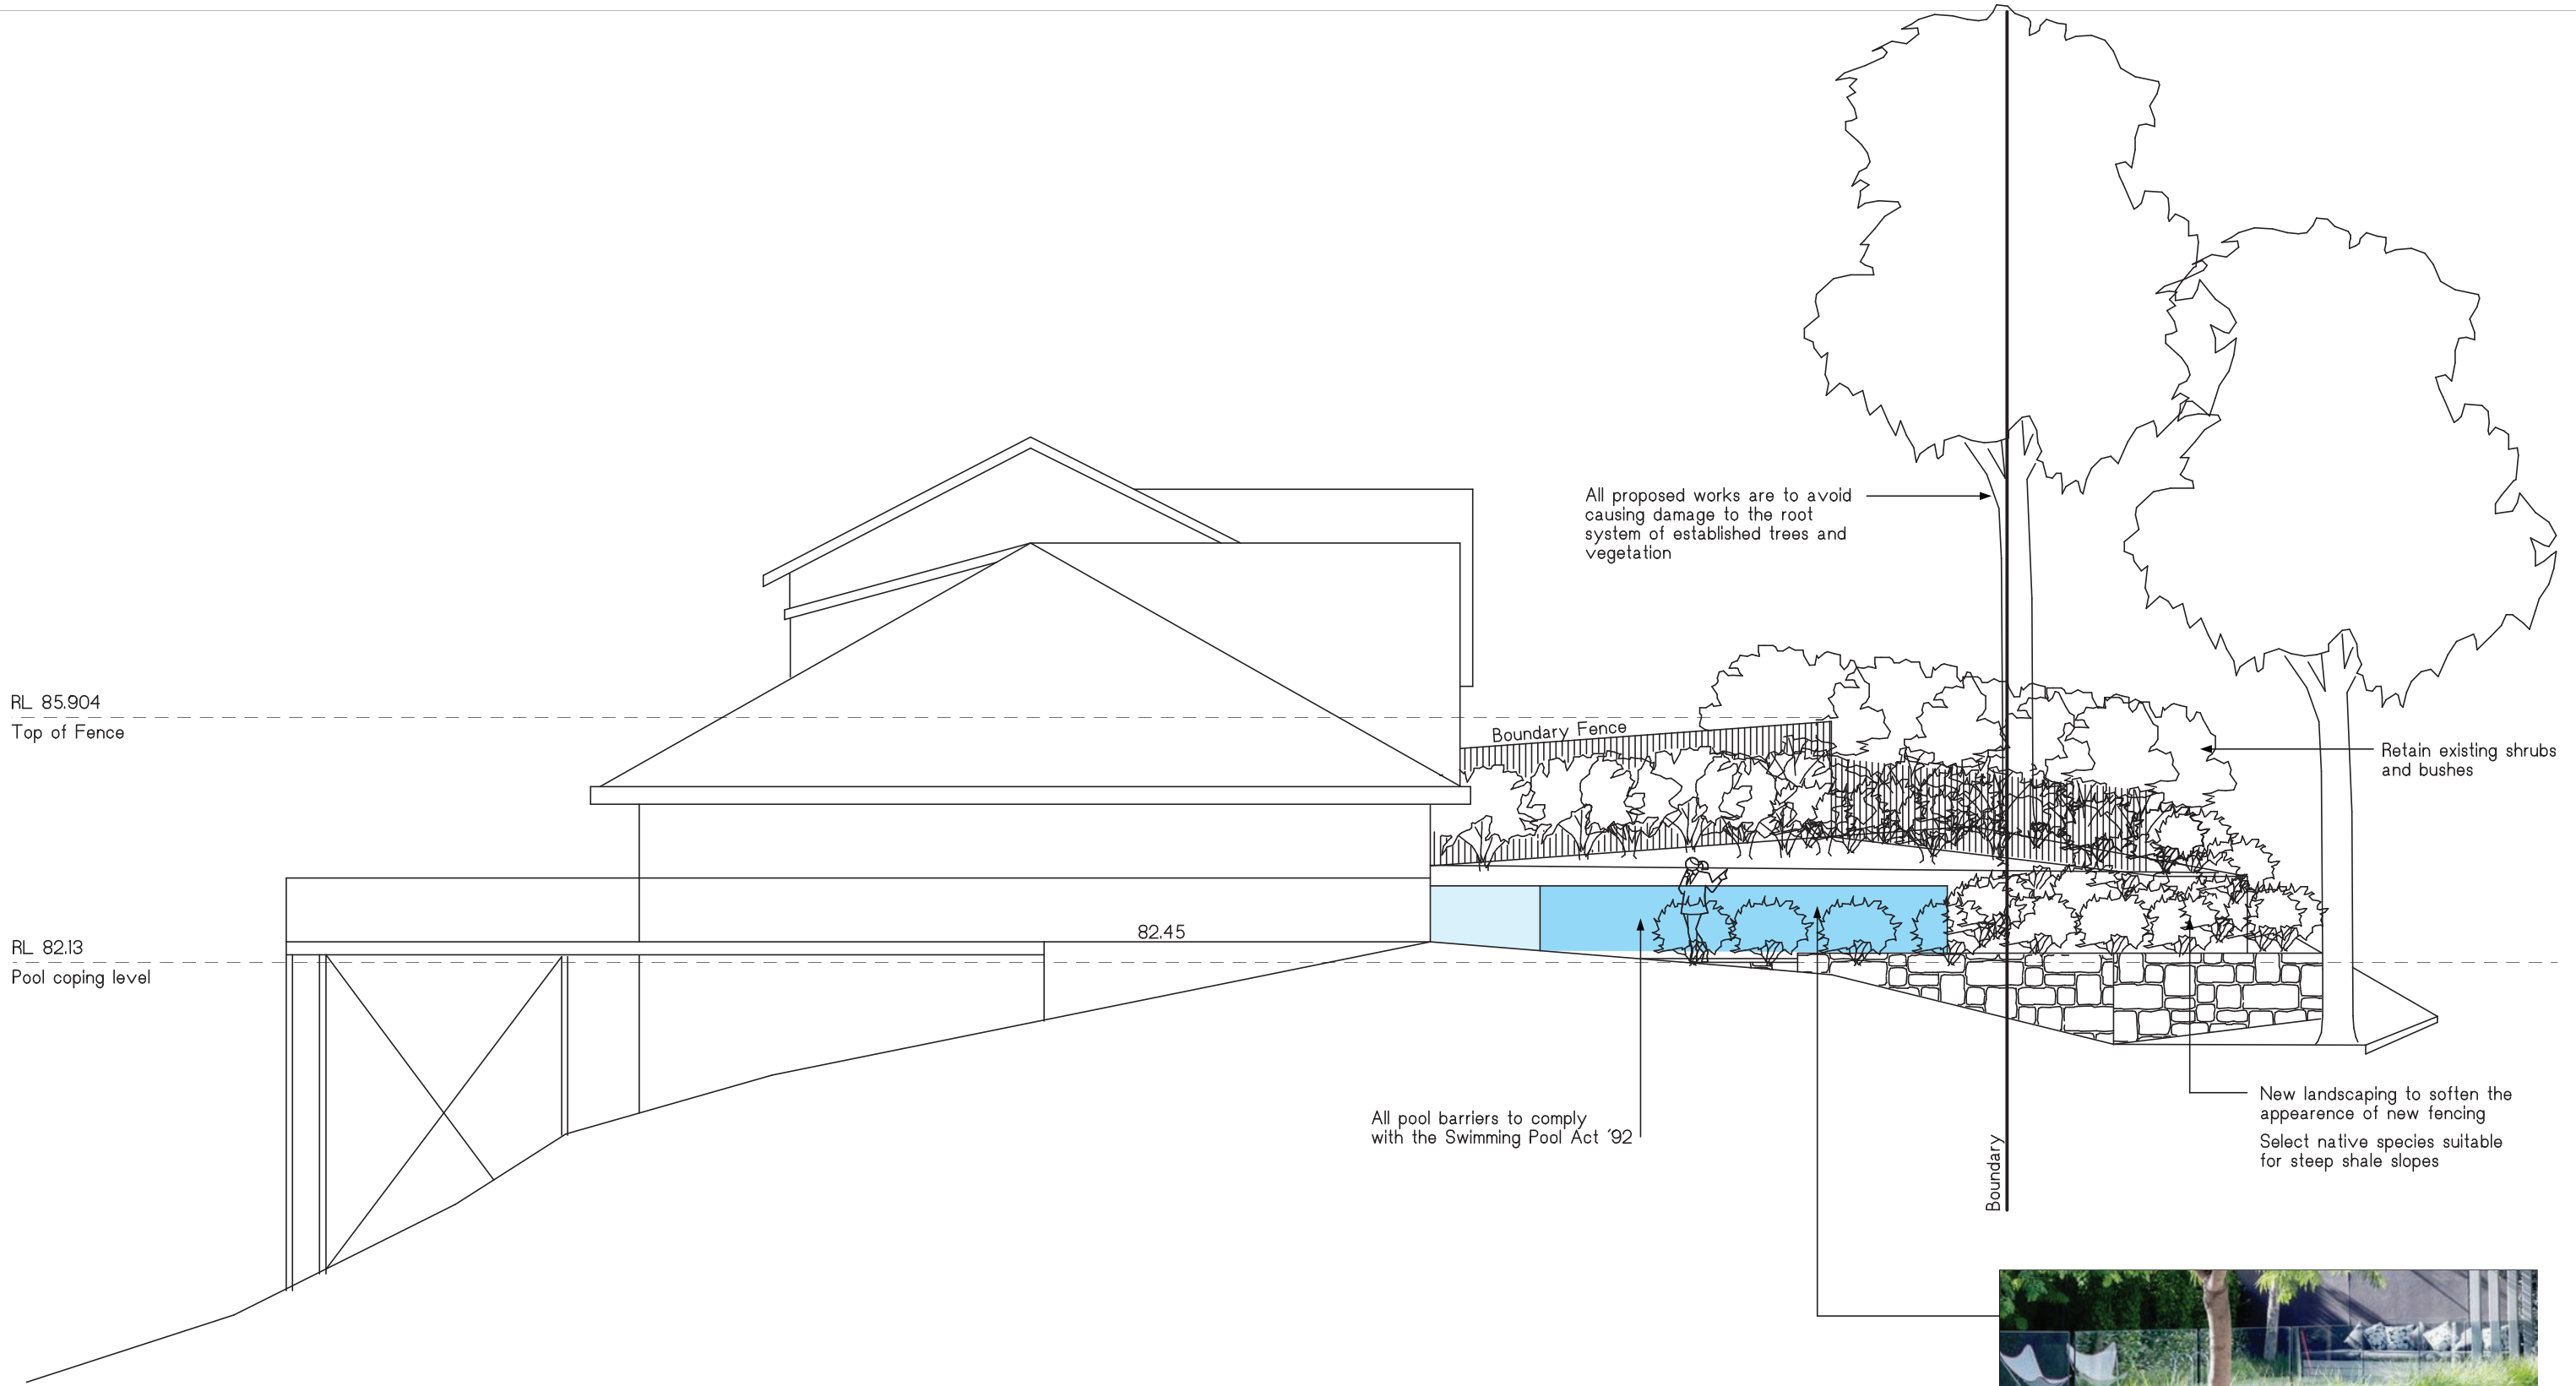

1

## North Eastern Elevation

1:100



**arclab**.com.au  
custom-designed homes

ARCLAB PTY LTD  
A.C.N 143 472 762  
PO Box 1239 Newport Beach  
NSW 2106 Australia  
Telephone +61 416 886 537  
Email: [arc@arclab.com.au](mailto:arc@arclab.com.au)  
[www.arclab.com.au](http://www.arclab.com.au)

**Sheet Title**  
N.E. ELEVATION

**Project address**  
11 WANDEARAH AVENUE  
AVALON BEACH, 2107

**Client**  
STACEY HOUSE

**Documentation**  
DEVELOPMENT APPLICATION DOCUMENTATION


Drawn	Scale	Sheet	Date	Job No.	Sheet No.	Revision
ARC	1:100	A3	10.09.18	0180/18	04B-DA	B-05.06.19

All works to be in accordance with Australian Standards, The Building Code of Australia, other relevant codes, and with Manufacturers' recommendations and instructions. Do not scale from drawings. Verify all dimensions on site prior to construction. This drawing is copyright and may not be used without written consent from arclab pty ltd



1 North Western Elevation  
1:100

Boundary

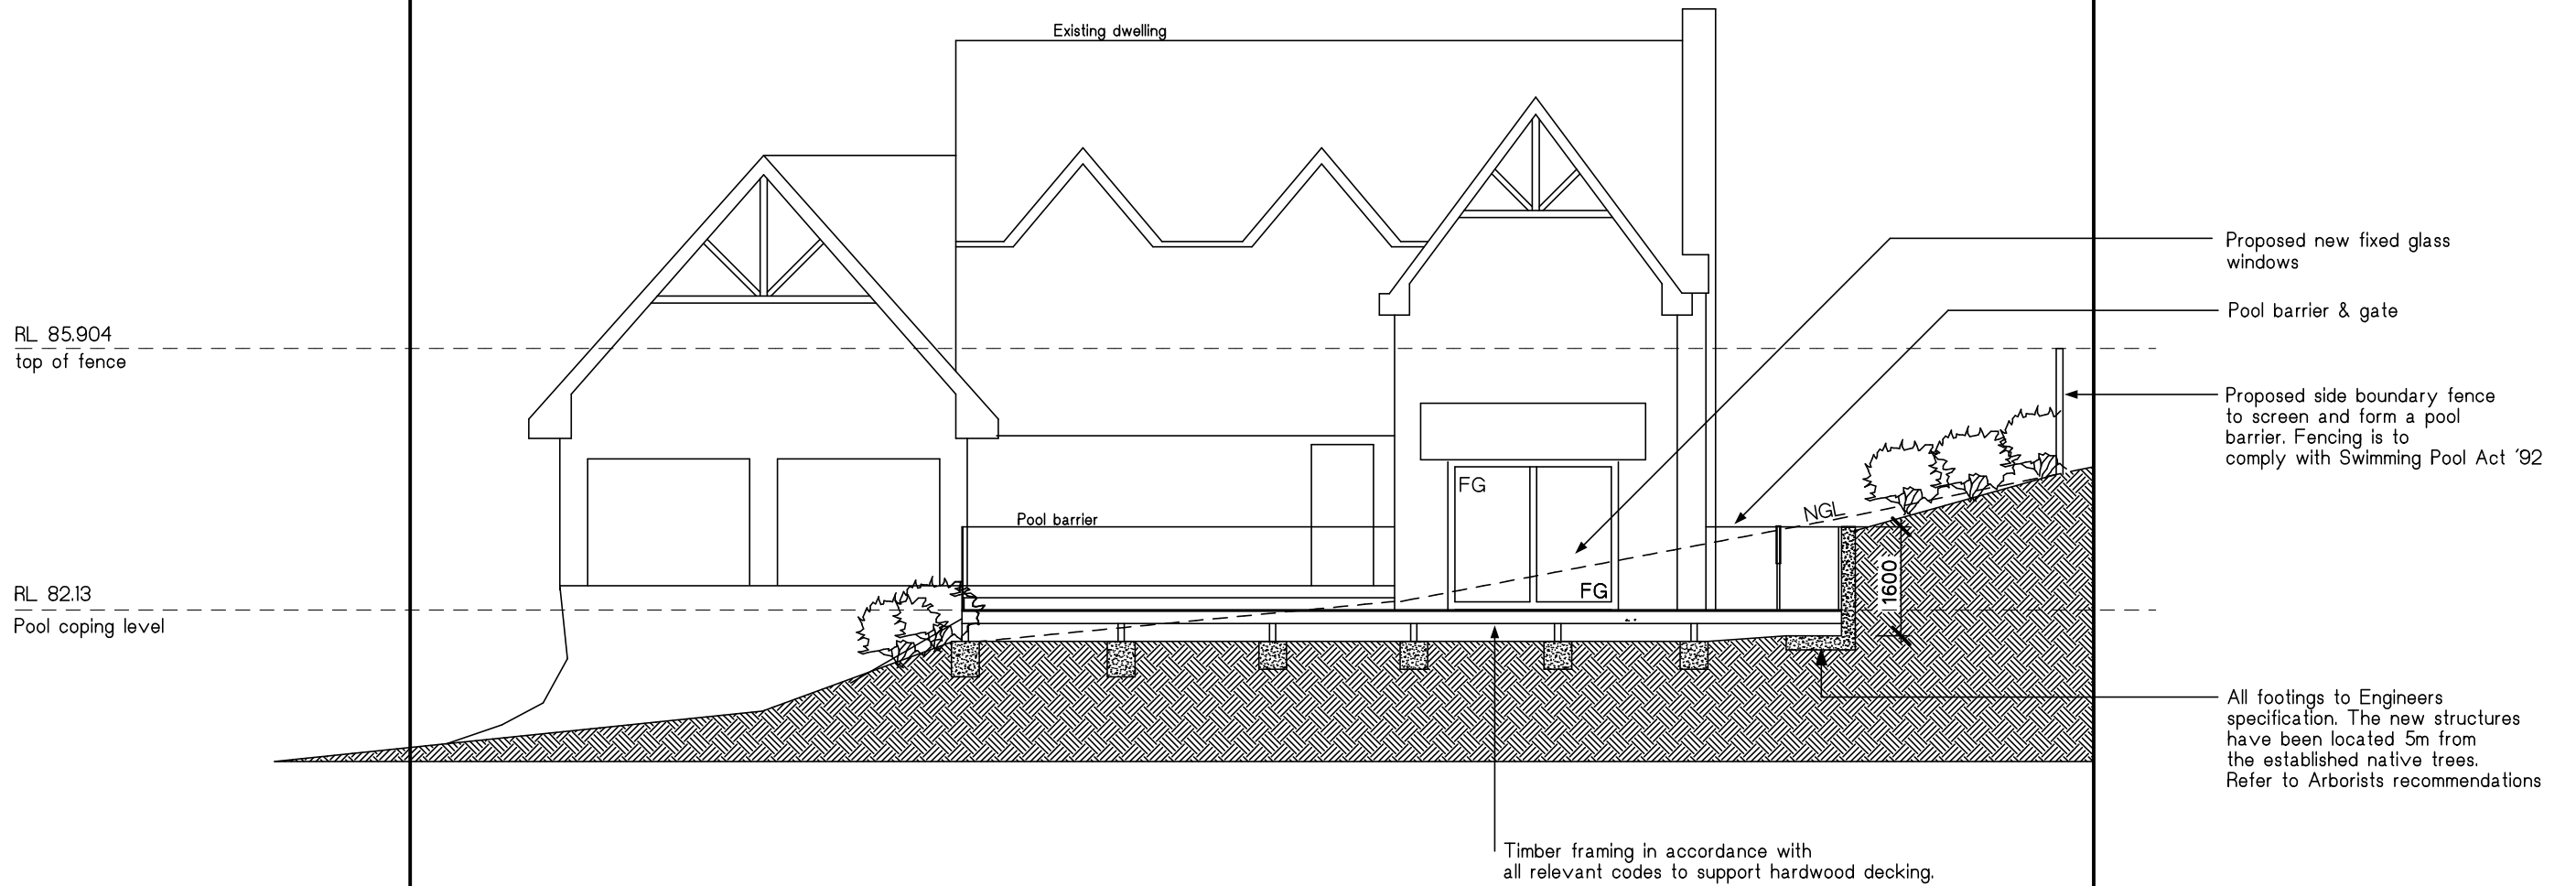

1 Section A  
1:100

Boundary



1 Section B  
1:100



1 Section C  
1:100



