




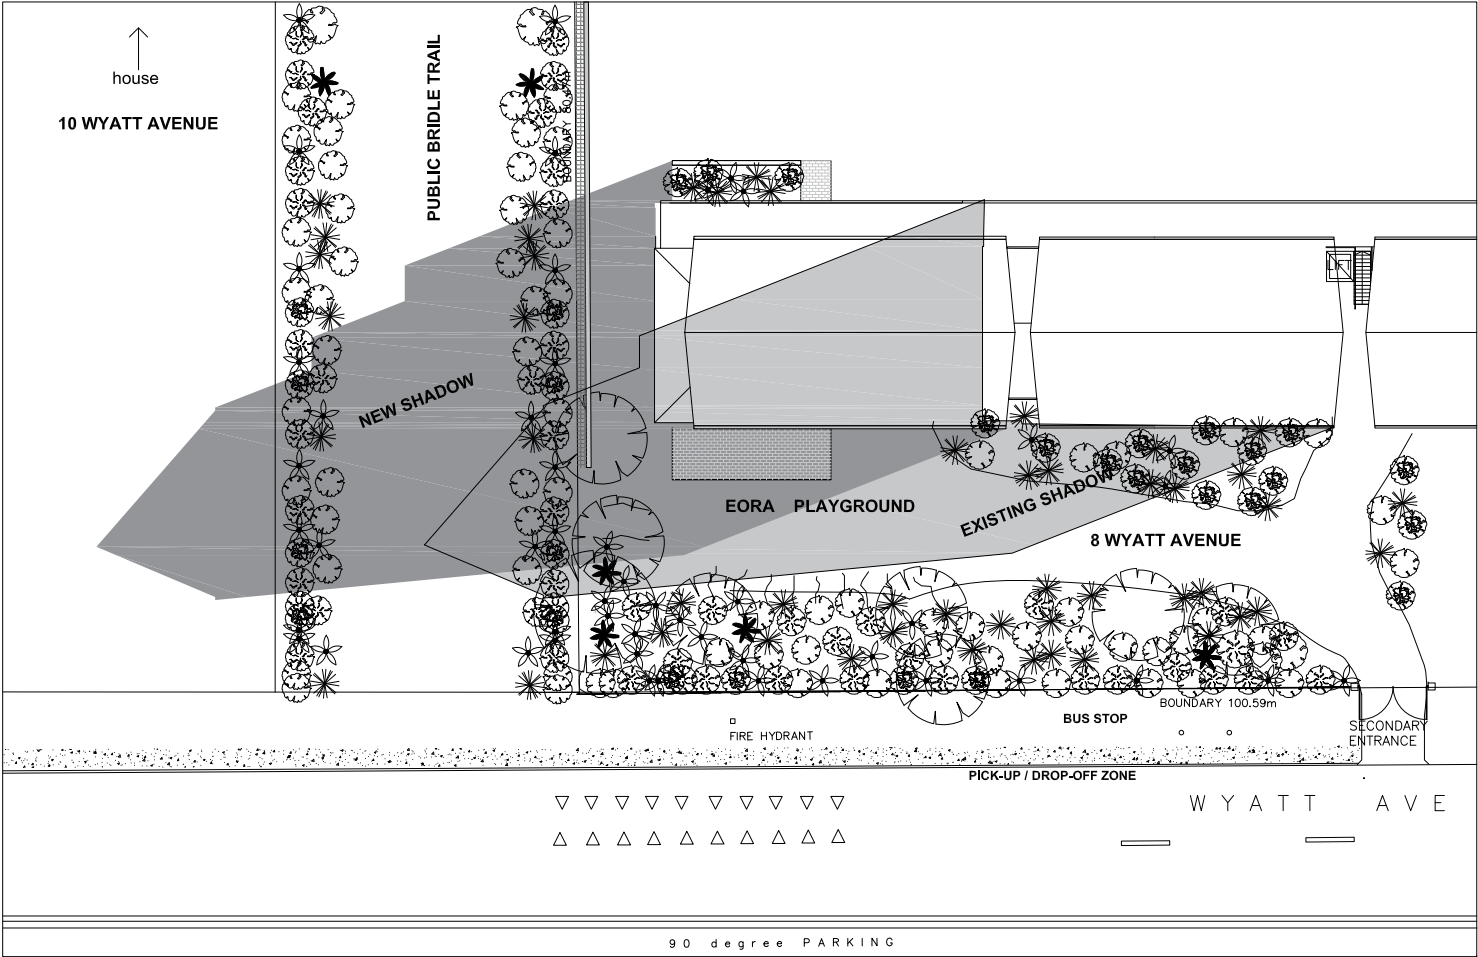

Shadow Diagram 21 June - 9am

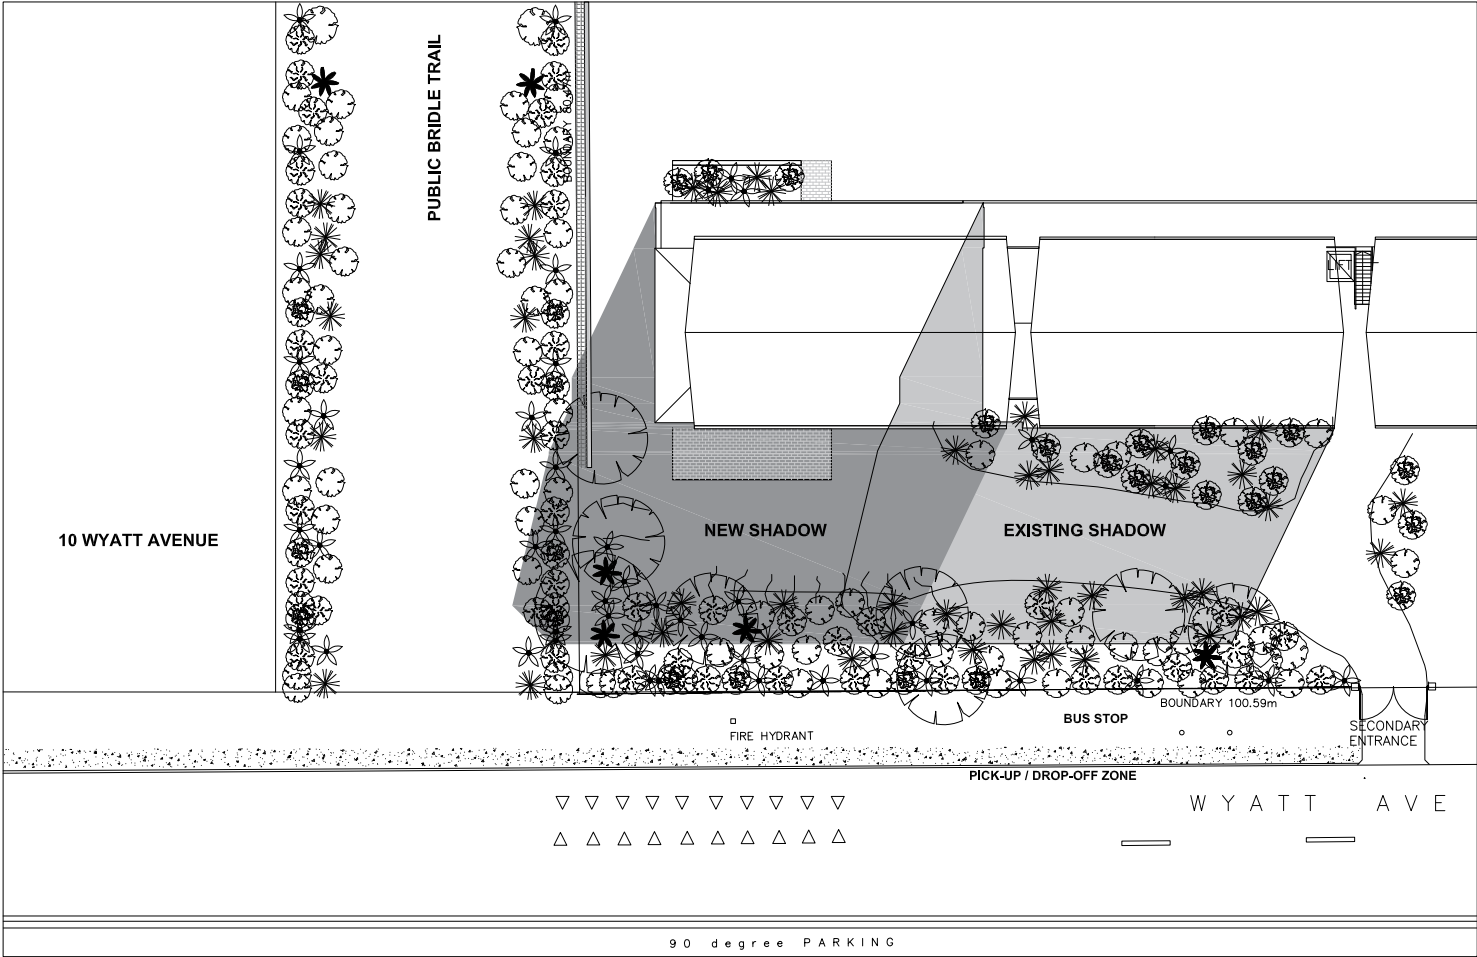


Shadow Diagram 21 June - 12 noon

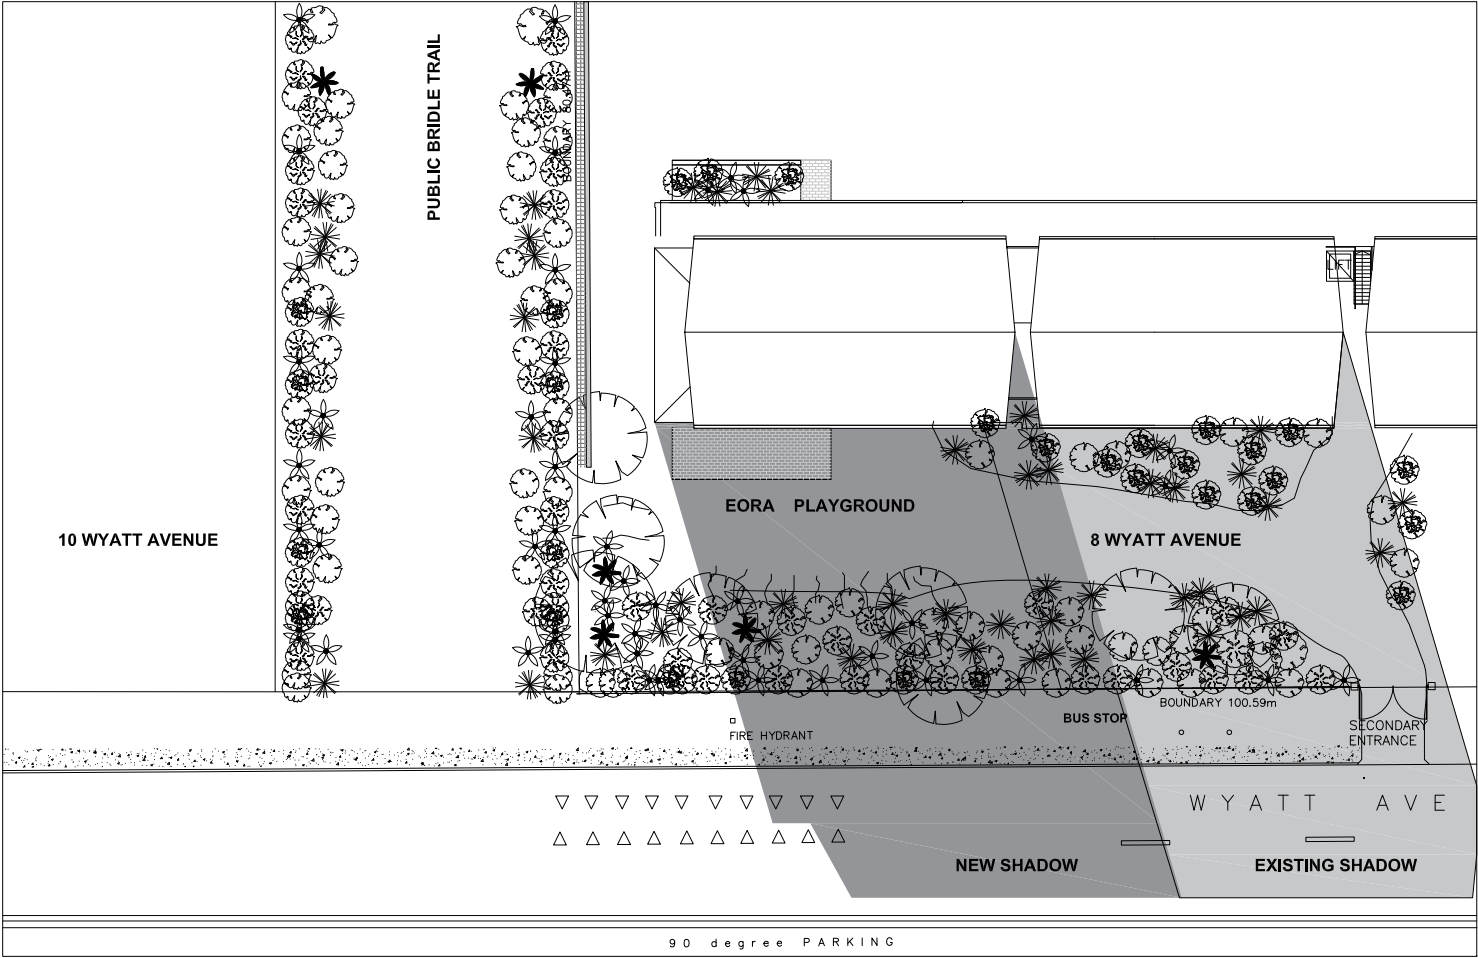

Shadow Diagram 21 June - 3pm

I, Demetrius Condos, certify that the shadow diagrams submitted on this sheet:

- are in accordance with the Survey (prepared by a registered surveyor);
- indicate shadows cast by the proposal at 9am, 12 noon and 3pm on 21 June;
- indicate the shadows cast by existing adjacent building on the site and the surrounding area.

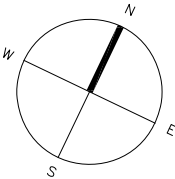

templum design architects

21 Rosebery Street, Mosman NSW
nominated architect: Demetrius Condos reg.no. 5355
abn: 65 101 221 658

**John Colet School
Extensions to Chisholm House**

Shadow Diagrams - 21 June - 9am, 12noon, 3pm

scale: 1:500

date: 12/11/2019

drawing no: **DA-4001** rev: **A**