

Contact Us		Office Use Only									
The General Manager, 725 Pittwater Road, Dee Why NSW 2099 or Customer Service Centre, Northern Beaches Council DX9118 Dee Why											
Email	council@warringah.nsw.gov.au										
Fax	9942 2606										
If you need help lodging your application call Customer Service on (02) 9942 2111 or come in and talk to us at the Civic Centre, Dee Why.											


Part 1: Declaration


1. DECLARATION	
I hereby certify that the shadow diagrams submitted with the proposal at	
Address	23 KANGAROO STREET MANLY
For the erection of <i>Description of development</i>	NEW DETACHED GARAGE & STUDIO TO EXISTING RESIDENCE
<ul style="list-style-type: none"> In accordance with the survey (prepared by a registered surveyor) which is required to be submitted with the application Drawn to true north Indicate shadow cast by the proposal at 9am, noon, 3pm, 21 June To indicate the shadow cast by existing buildings and structures on the site and in the surrounding area 	

Part 2: Certification

2. CERTIFIER			
Title	<input checked="" type="radio"/> Mr <input type="radio"/> Mrs <input type="radio"/> Ms <input type="radio"/> Other		
Full family name <i>(no initials) (or Company)</i>	FEDELE		
Full given names <i>(no initials) (or A.C.N)</i>	SAMMY		
Phone		Alternate	
Mobile	0404037 606	Fax	
Qualification <i>(i.e. Architect, Planner, Computer Technician, Surveyor)</i>			

Part 3: Signature

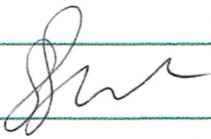3. APPLICANT(S) SIGNATURE	
Signature	
Date	2/12/2014

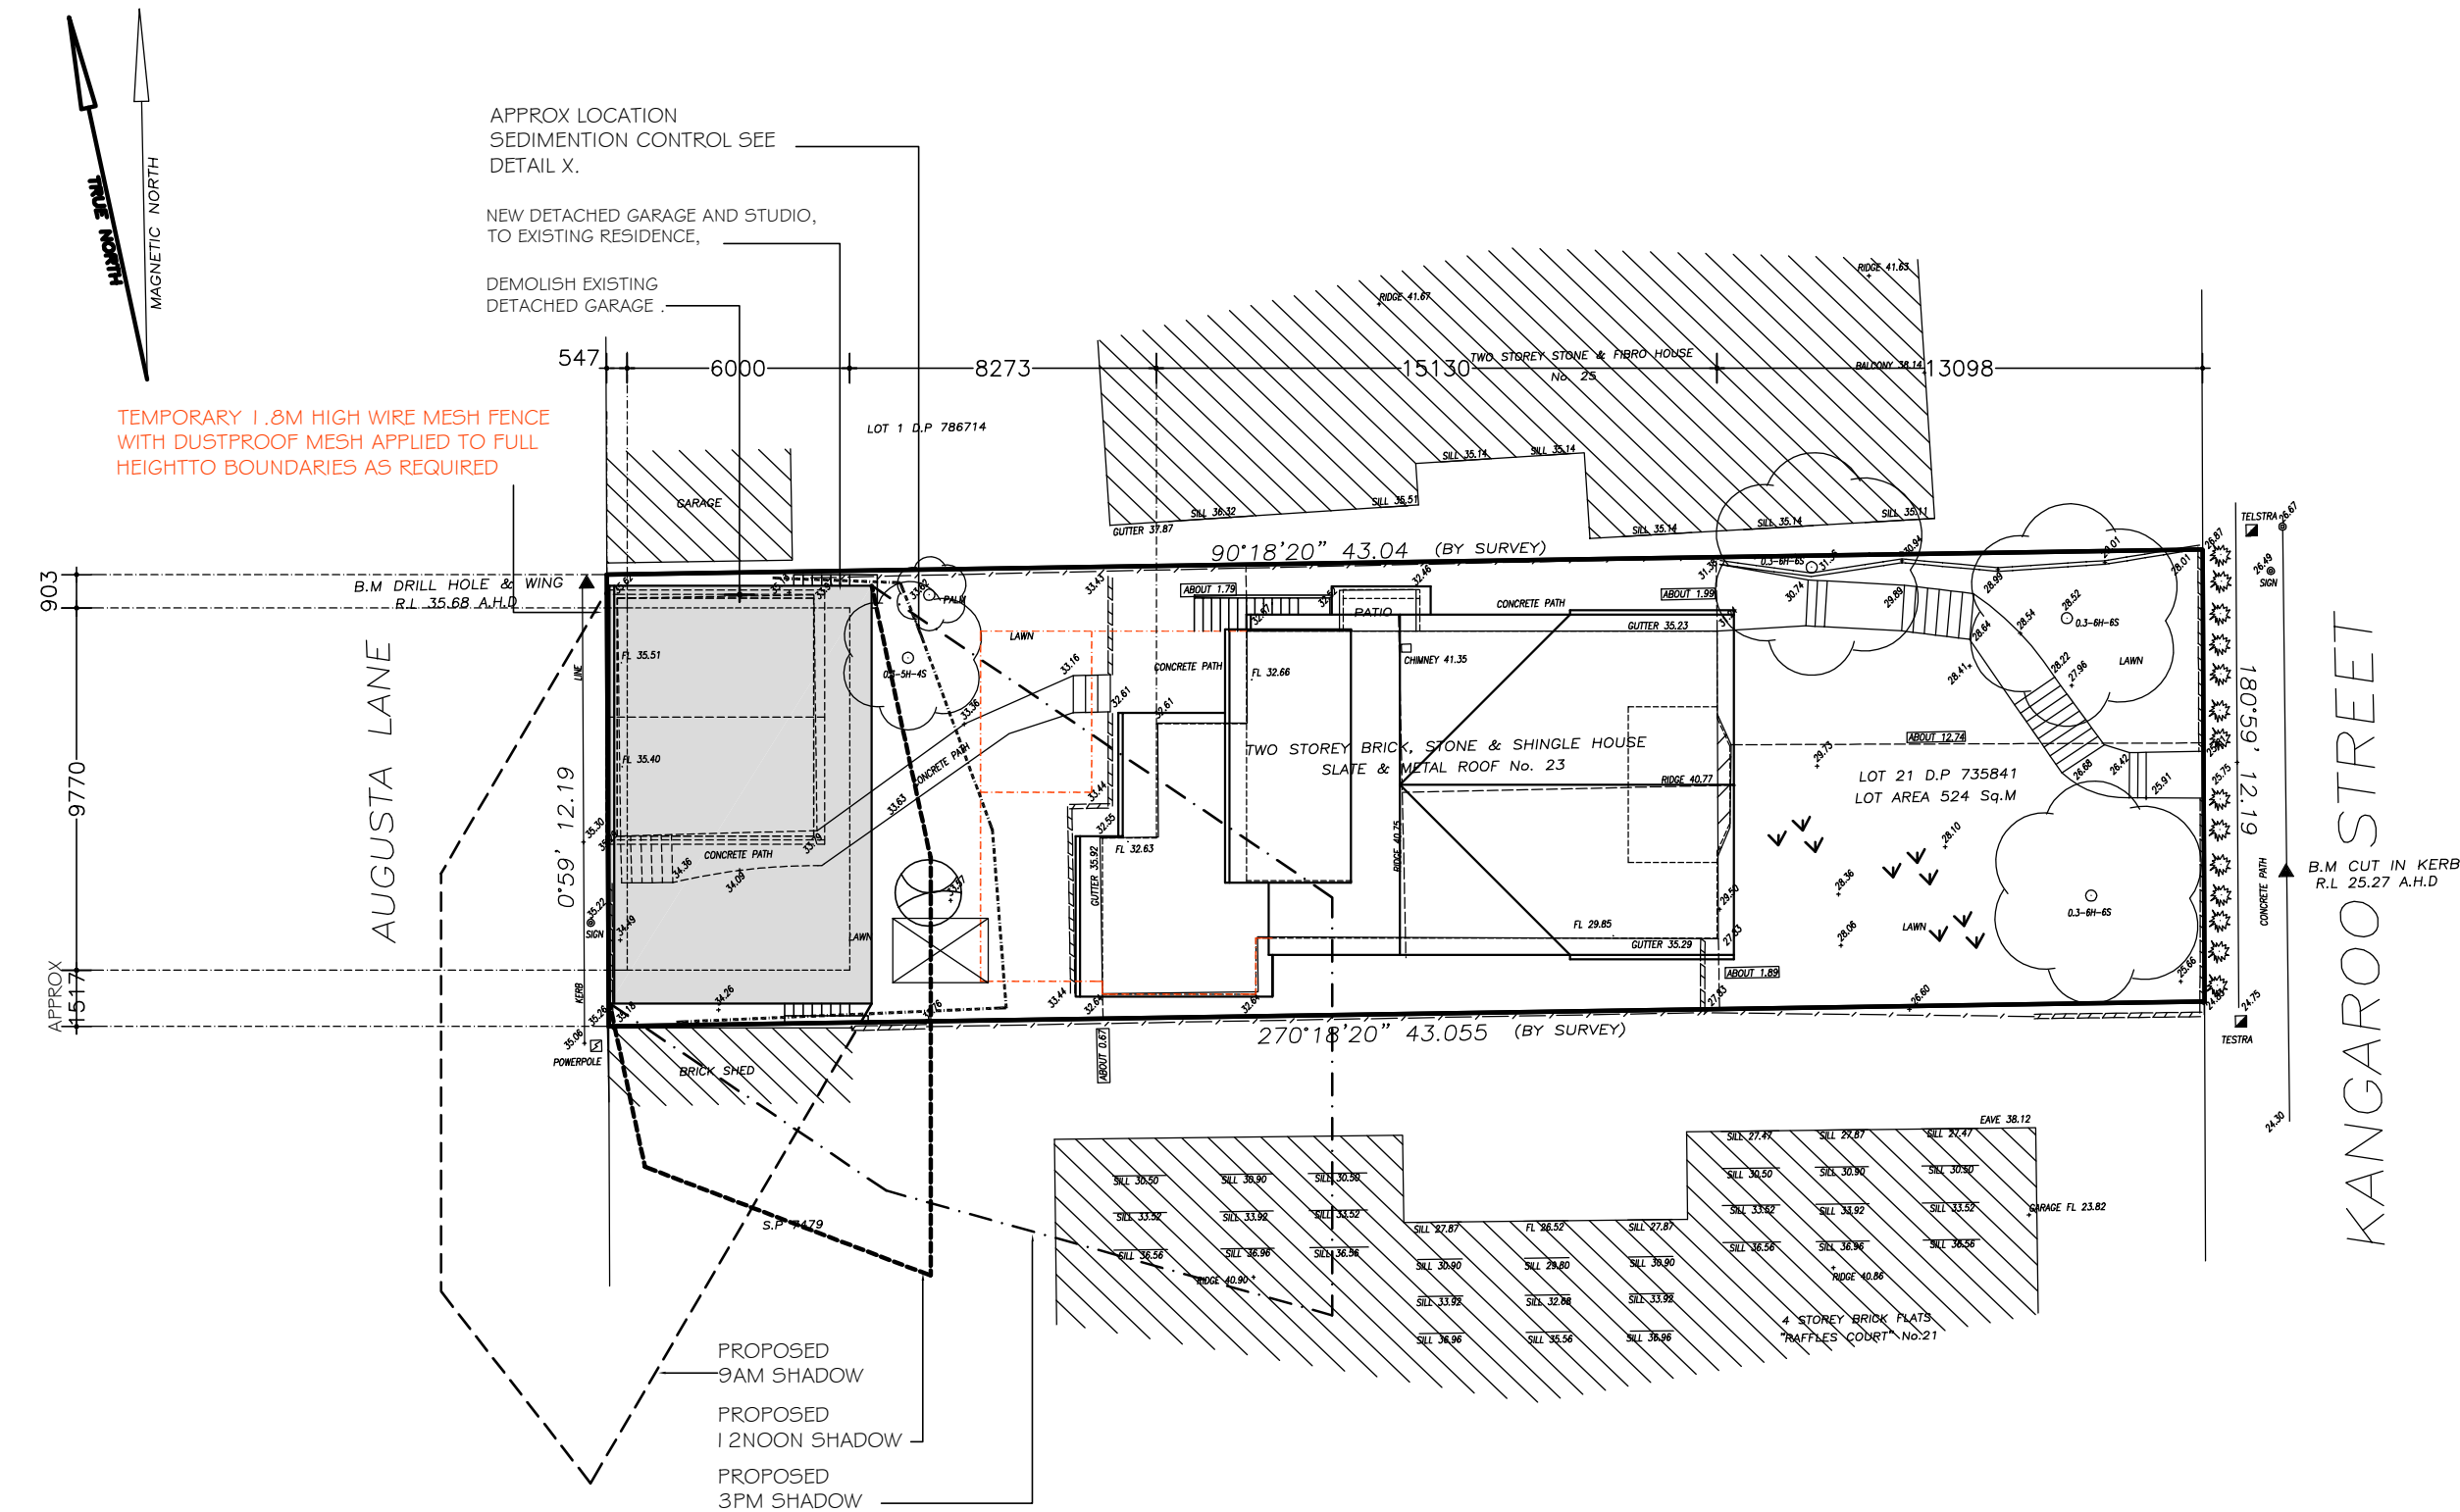

PROPOSED
SHADOW DIAGRAM
SCALE 1:200

Sammy Fedele

abn 36 627 664 311

Architectural Drafting
Services
0404 037 606

email:sammyfedele@iprimus.com.au

JENNY BARR

PROPOSED : NEW DETACHED GARAGE AND STUDIO,
TO EXISTING RESIDENCE,

ADDRESS : 23 KANGAROO STREET DP 735841
MANLY LOT 21
NSW 2095

SHADOW DIAGRAM

SCALE: 1:200

DATE: 14.02.2019

REV: JOB: 08/18

SHEET No :

DA 08

A3

