


SITE RATIOS - PROPOSED:	
SITE AREA	716.60m <sup>2</sup>
BUILDING FOOTPRINT	122.79m <sup>2</sup>
PORCH	11.98m <sup>2</sup>
PROPOSED DECK	25.96m <sup>2</sup>
PROPOSED CARPORT	20.32m <sup>2</sup>
POOL SURROUNDS	23.44m <sup>2</sup>
PAVED AREAS AND DRIVEWAY	41.89m <sup>2</sup>
SHED	5.61m <sup>2</sup>
AREAS UNDER 2m WIDE	7.34m <sup>2</sup>
SUM TOTAL	259.33m <sup>2</sup>
PROPOSED LANDSCAPED AREA	457.27m <sup>2</sup>
	63.8%

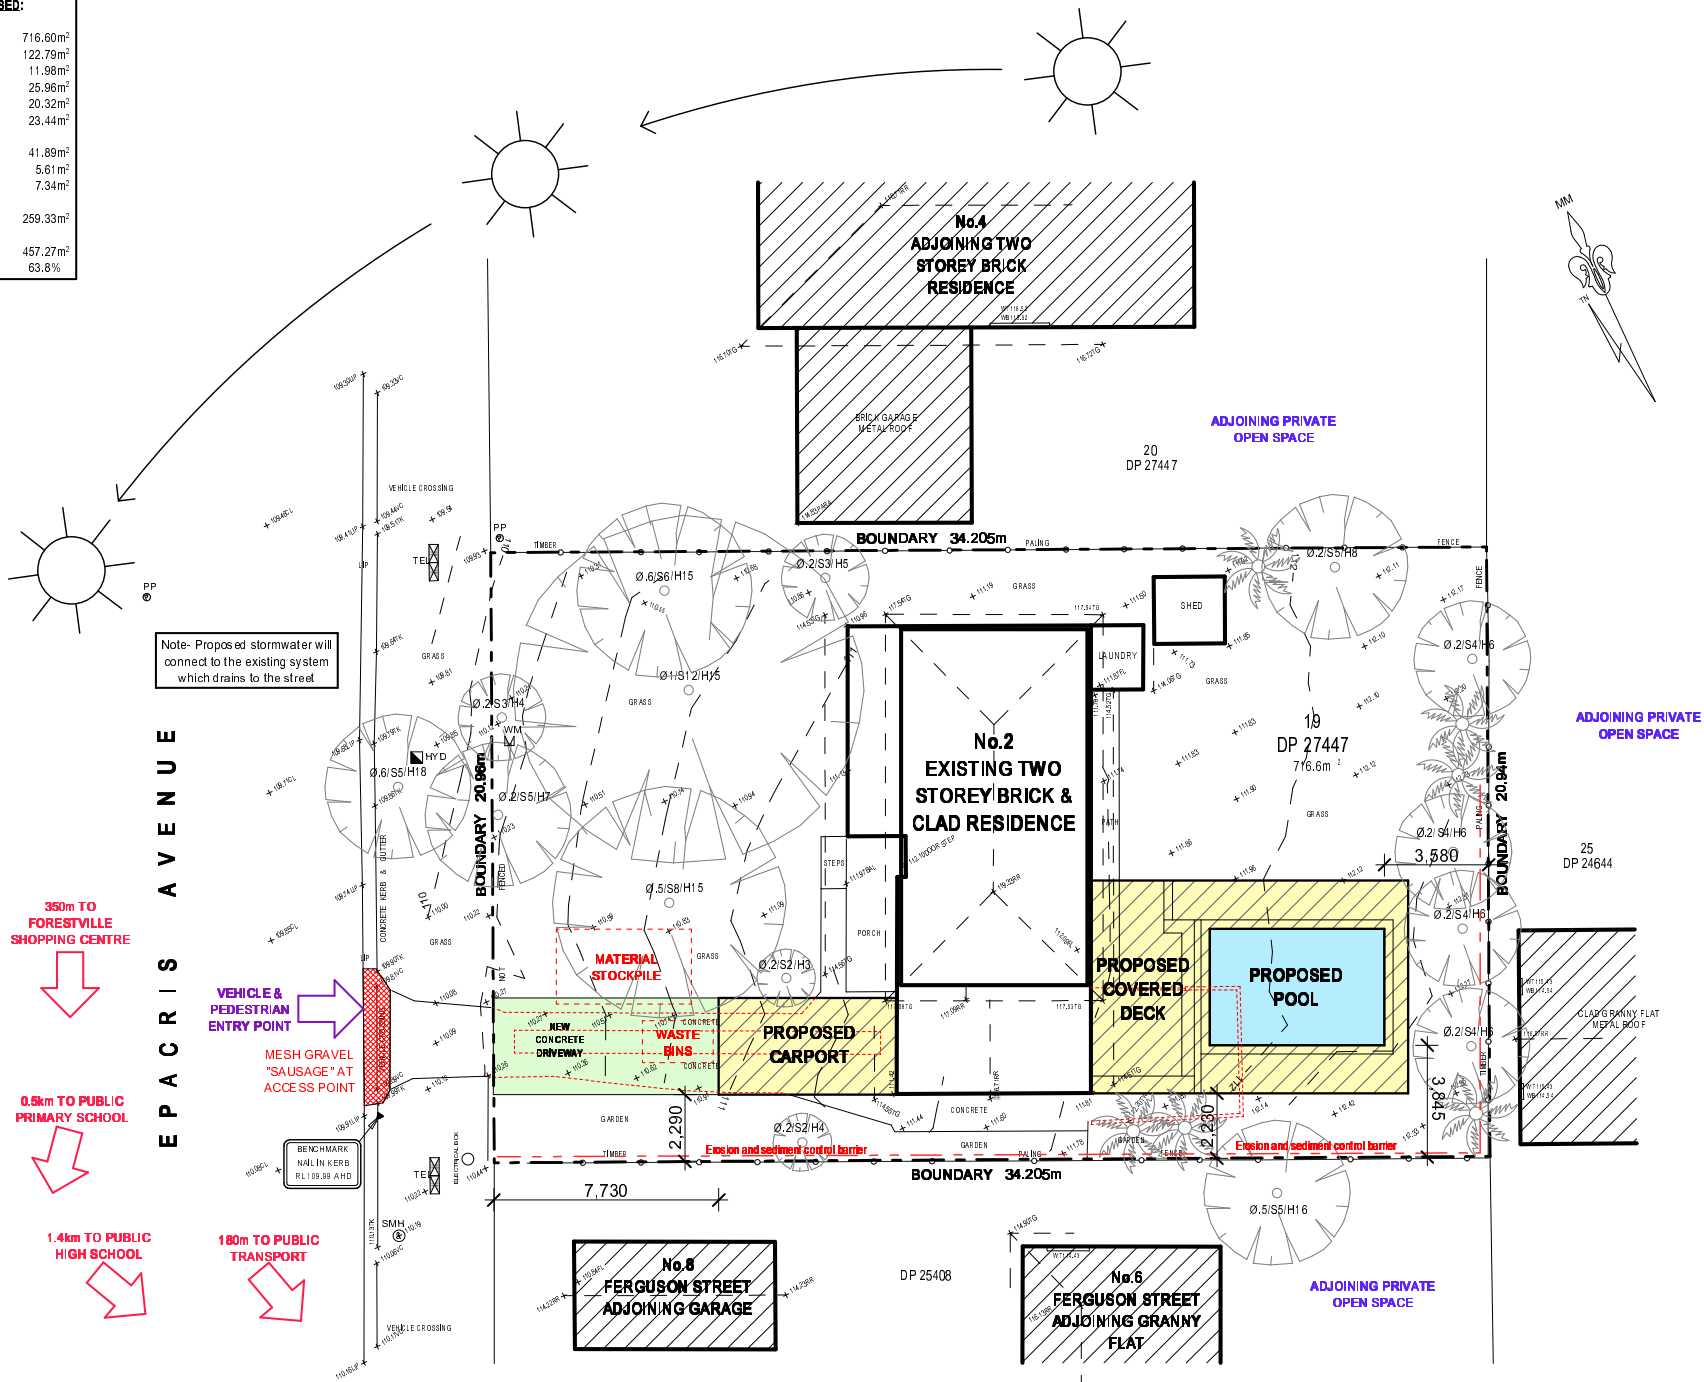

1 SITE PLAN 1:200  
 & SITE ANALYSIS / ENVIRONMENTAL SITE MANAGEMENT

