




 northern beaches council
THIS PLAN IS TO BE READ IN CONJUNCTION WITH THE CONDITIONS OF DEVELOPMENT CONSENT
DA 2023/0126

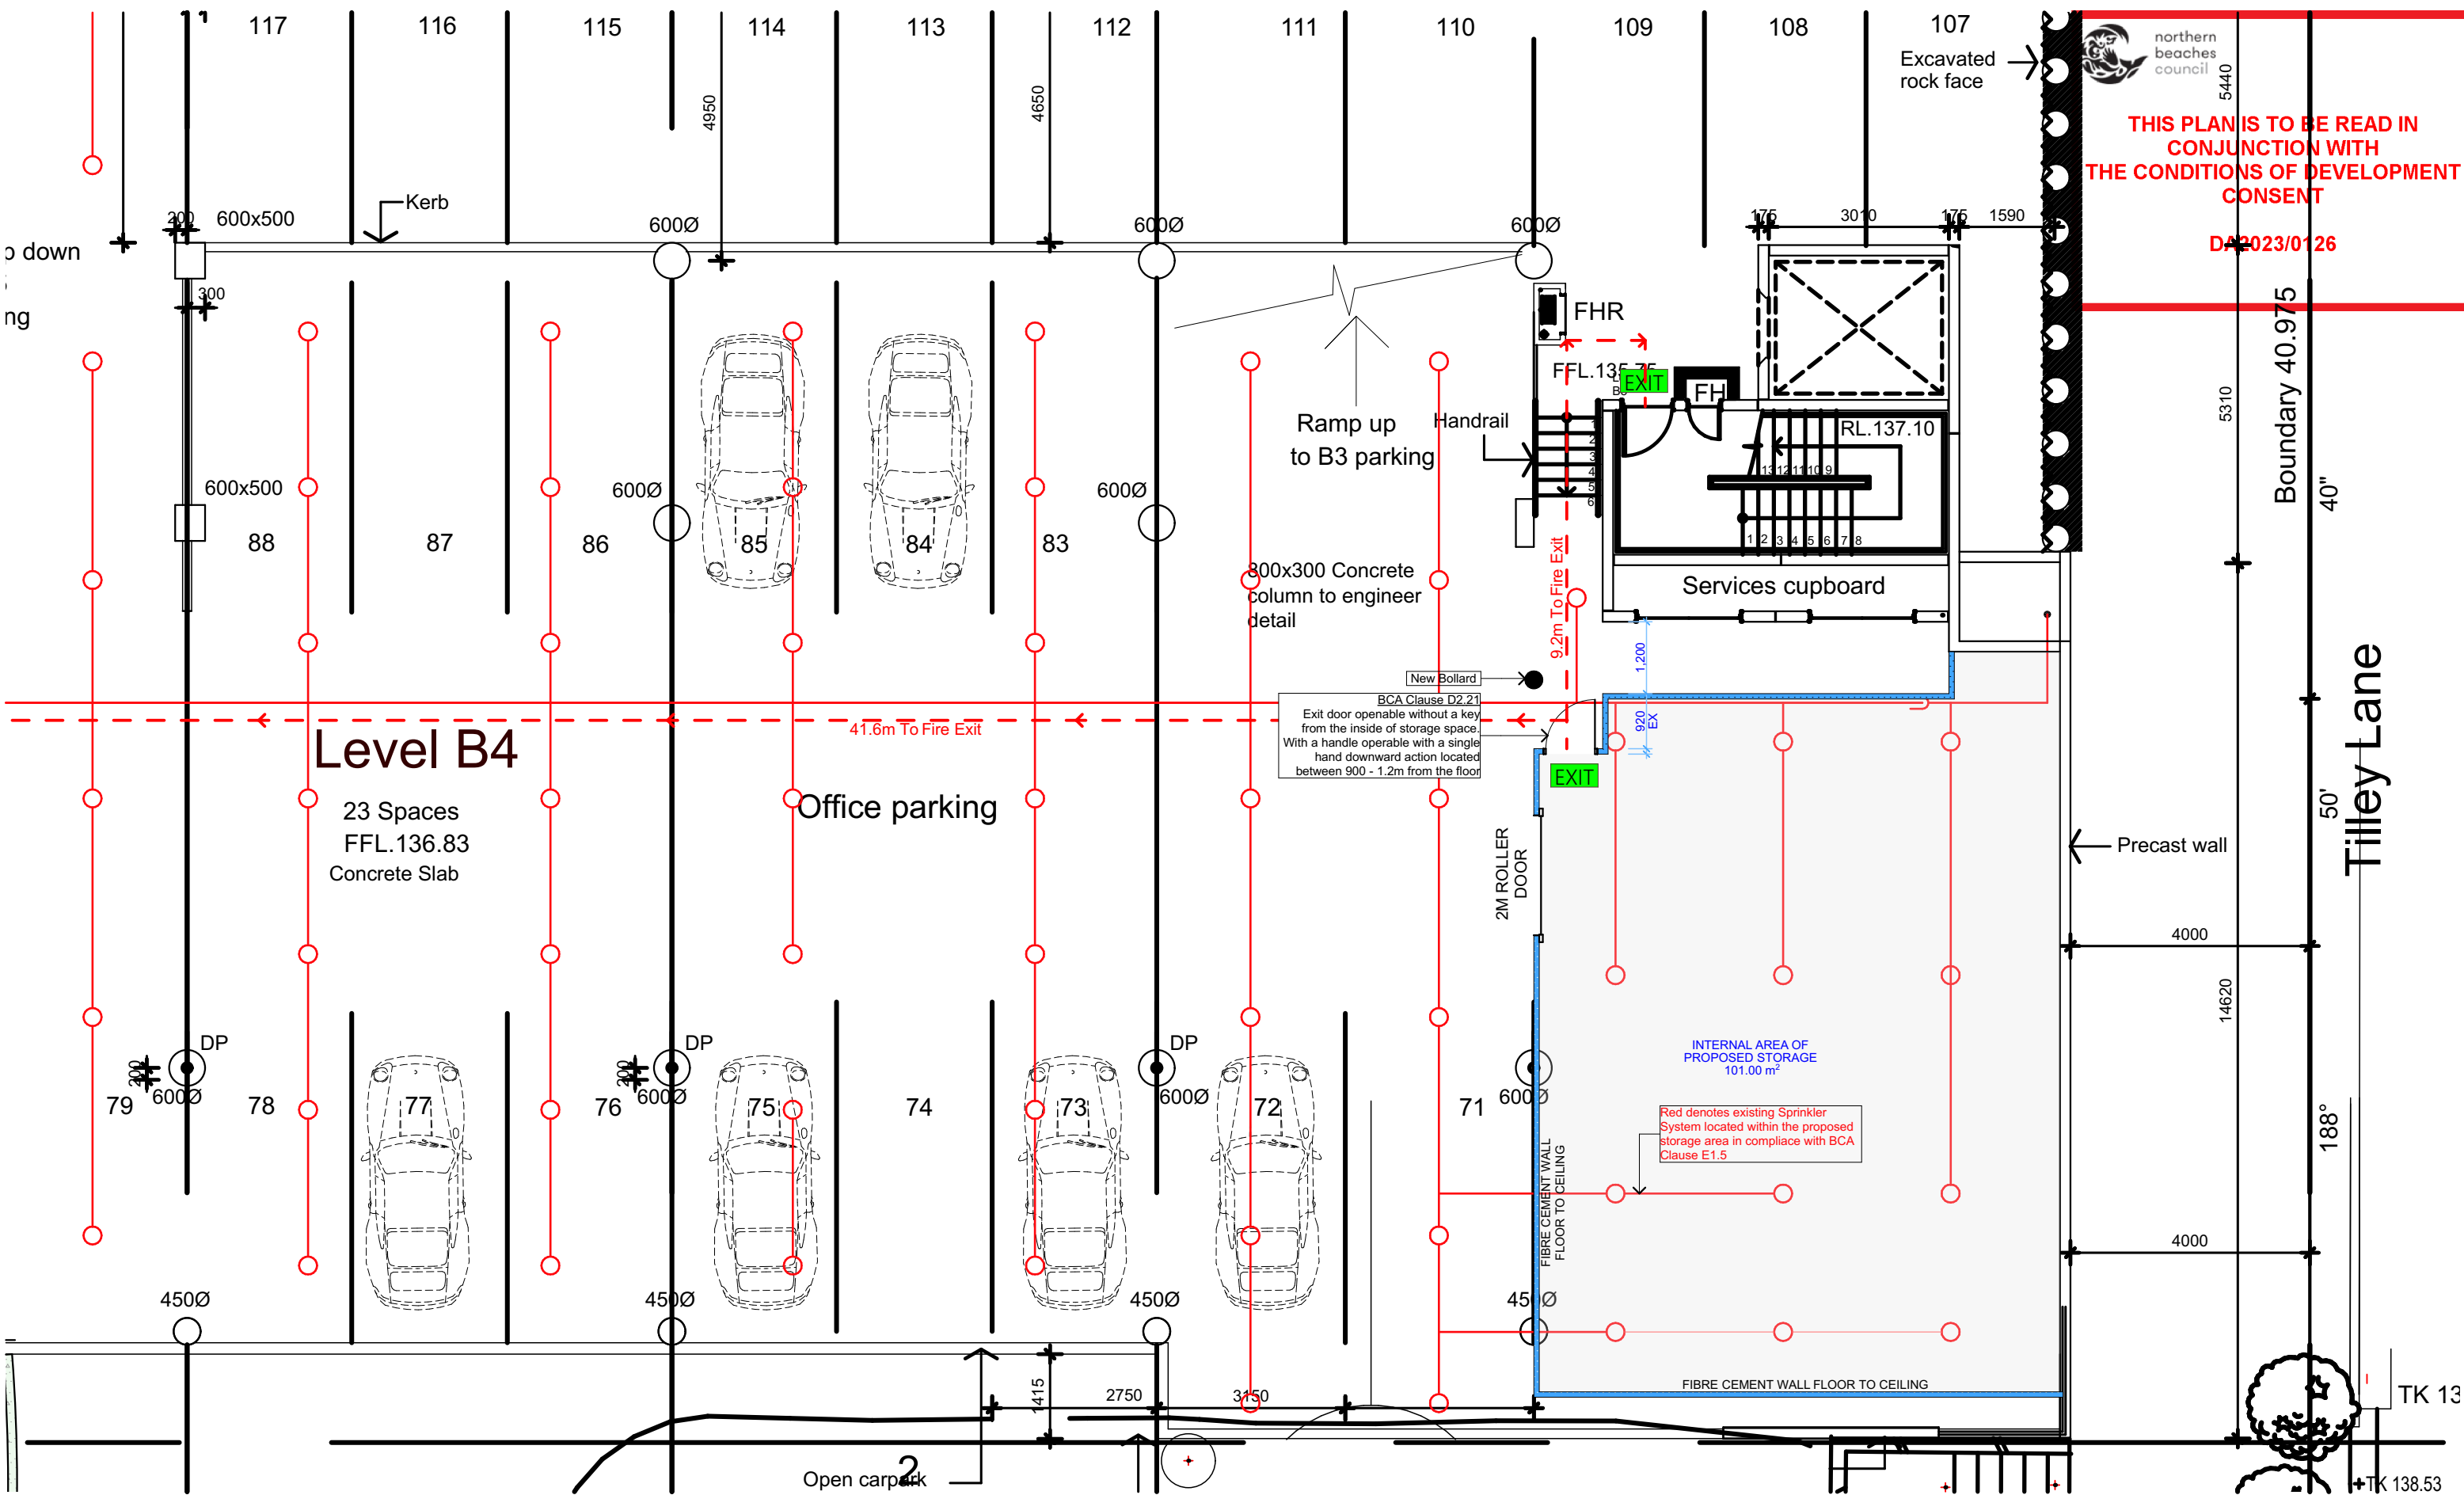

DATE
Monday, 16 January 2023

PROJECT ADDRESS
18 Aquatic Dr, Frenchs Forest NSW 2086
LOT 2 OF TILLEY LANE / DP 270323

LEVEL B4 & B5 - PROPOSED STORAGE AREA
1:100@A3

NOTE : THESE PLANS ARE SOLELY FOR DESIGN PURPOSES AND ARE NOT TO BE USED FOR CONSTRUCTION, ALL DIMENSIONS TAKEN TO WALLS FINISHED SURFACE

REV.		DATE
A	INITIAL DESIGN PLAN	25/11/2022
B	REVISION CDC	15/12/2022
C	CDC REQUIREMENTS	19/12/2022
D	CDC REQ. - ALTERNATIVE LOCATION	16/01/2022

DP01



REV.		DATE
A	INITIAL DESIGN PLAN	25/11/2022
B	REVISION CDC	15/12/2022
C	CDC REQUIREMENTS	19/12/2022
D	CDC REQ. - ALTERNATIVE LOCATION	16/01/2022

DP02