


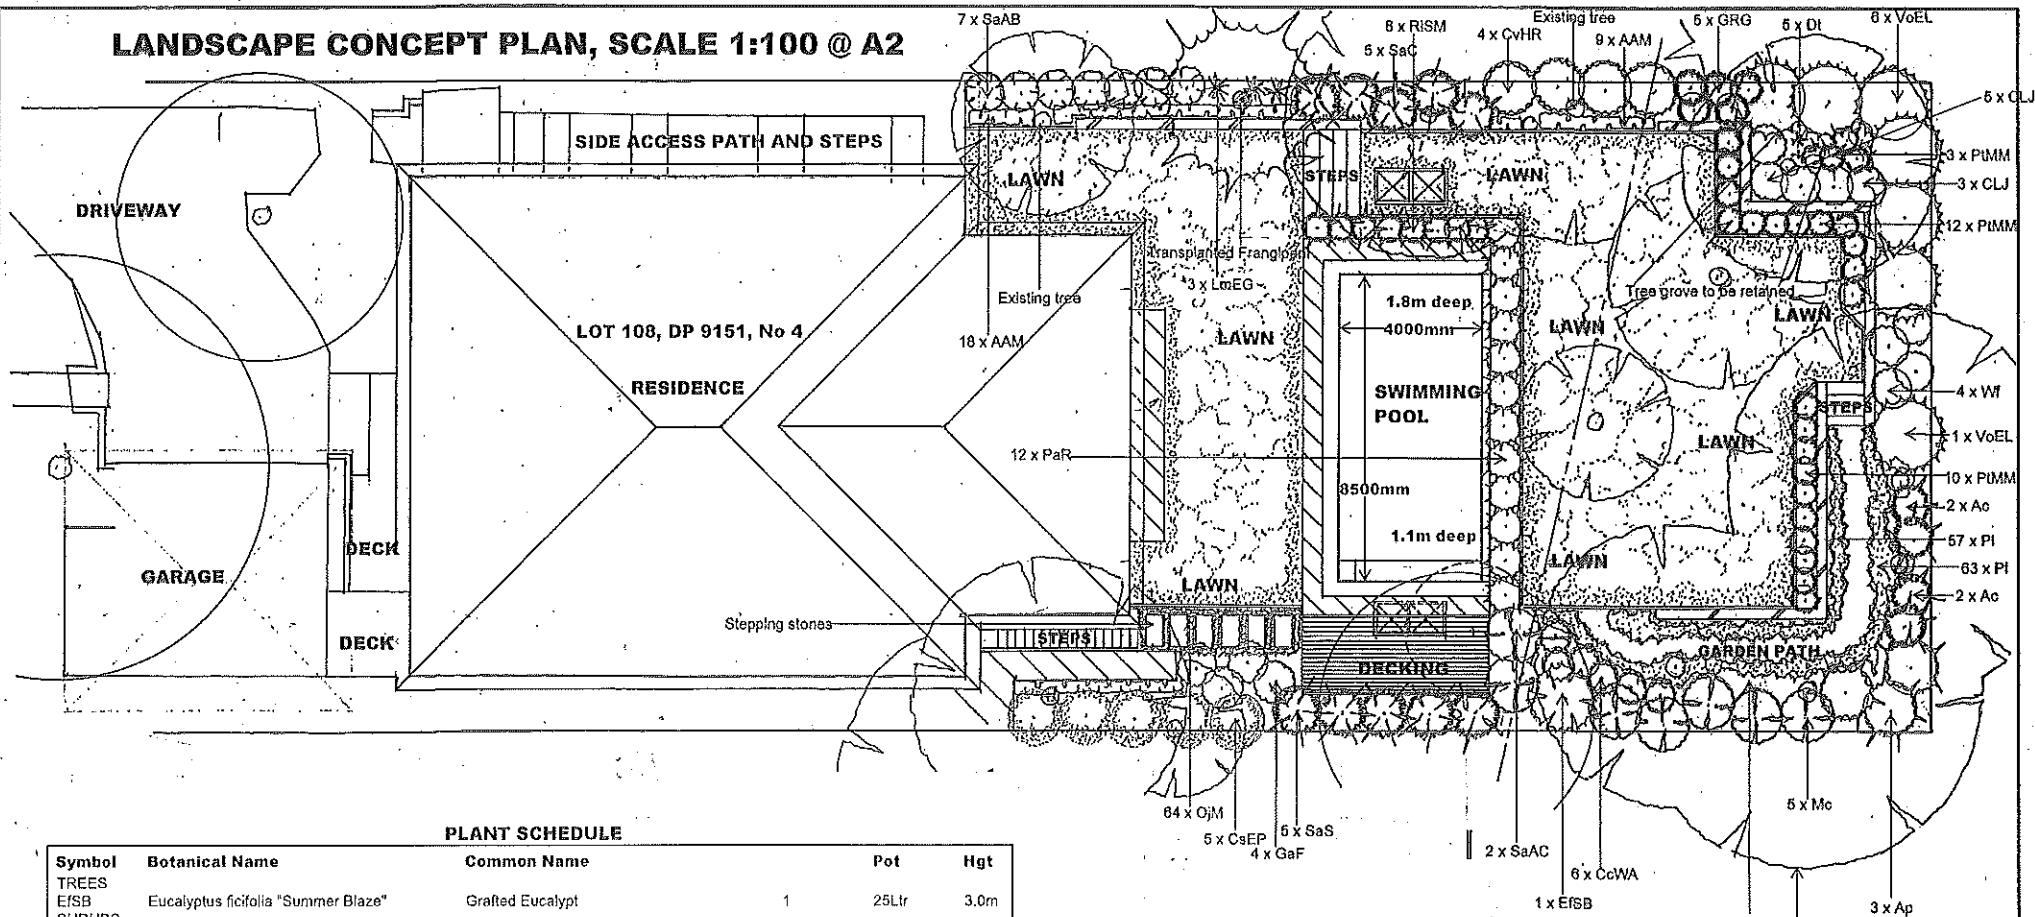

LANDSCAPE CONCEPT PLAN, SCALE 1:100 @ A2



PLANT SCHEDULE

Symbol	Botanical Name	Common Name	Pot	Hgt
TREES				
E/FSB	Eucalyptus ficifolia "Summer Blaze"	Grafted Eucalypt	1	25Ltr 3.0m
SHRUBS				
SaAB	Syzygium australe "Aussie Boomer"	Aussie Boomer Lily Pili	7	25Ltr 2.5m
SaC	Syzygium australe "Cascade"	Weeping Lily Pili	5	5Ltr 2.5m
RISM	Raphiolepis indica "Snow Maiden"	Indian Hawthorn	8	5Ltr 0.8m
CvHR	Callistemon viminalis "Hannah Ray"	Hannah Ray Bottlebrush	4	5Ltr 3.5m
AAM	Acmena smithii "Allyns Magic"	Dwarf Lily Pili	27	5Ltr 0.7m
GRG	Grevillea "Robyn Gordon"	Spider Flower Grevillea	5	5Ltr 1.2m
VoEL	Viburnum odoratissima "Emerald Lustre"	Sweet Viburnum	7	5Ltr 3.0m
CLJ	Callistemon viminalis "Little John"	Little John Bottlebrush	8	5Ltr 1.4m
PIMM	Pittosporum tobira "Miss Muffett"	Dwarf Pittosporum	25	5Ltr 0.6m
Wf	Westringia frutcosa	Coast Rosemary	4	5Ltr 1.2m
Ac	Alpinia caerulea	Native Ginger	4	5Ltr 1.5m
Ap	Alpinia purpurata	Red Ginger	3	5Ltr 1.5m
Mc	Macrozamia communis	Burrawang	5	12Ltr 1.5m
CcWA	Callistemon citrinus "White Anzac"	Bottlebrush	6	5Ltr 0.8m
SaAC	Syzygium australe "Aussie Compact"	Lily Pili	2	5Ltr 2.0m
SaS	Syzygium australe "Resilience"	Lily Pili	5	25Ltr 3.5m
GaR	Gardenia augusta "Florida"	Gardenia	4	25Ltr 1.2m
CsEP	Camellia sasanqua "Early Pearly"	Sasanqua	5	25Ltr 3.0m
GROUNDCOVERS & ACCENT				
Dt	Dianella tasmanica	Blue Flax Lily	5	2.5Ltr 0.45m
PI	Poa labillardieri "Eskdale"	Native Grass	120	tube 0.6m
Dr	Dichondra repens	Kidney Weed	7	2.5Ltr 0.1m
OJM	Ophiopogon japonicus "Minima"	Mini Mondo Grass	64	tube 0.05m
PaR	Pennisetum advena "Rubrum"	Purple Foxtail Grass	12	5Ltr 1.2m
LmEG	Liriope muscari "Evergreen Giant"	Giant Lilyturf	3	2.5Ltr 0.7m


* DENOTES PRUNE TO SIZE & SHAPE

LANDSCAPE NOTES

Contractor shall spray all weeds and unwanted plant material, taking care not to overspray plants to be retained. Contractor shall, after weeds have died, remove all dead weeds and unwanted plant material, and remove from site.

Contractor shall excavate or fill the lawn and garden areas to achieve the required levels. On completion of the excavation and filling the contractor shall deep rip the site soil, add compost and cultivate. On completion of the cultivation the contractor shall install an even 100mm layer of 80/20 turf underlay to all lawn areas, and 150mm layer of organic soil mix to all garden areas. At the completion of the soil works the contractor shall install the plants, mulch & lawn to areas as designed. All plants shall be delivered to site in a healthy vigorous state, true to Genus, species, and cultivar. No substituted will be allowed without the written consent of the landscape designer. Turf shall be delivered to site within 12hrs from cultivation, and laid within 12hrs of delivery. All planted and turfed areas shall be fertilised and well watered as required till handover to the client. All failed stock will be replaced at the contractors expense.

Tree grove to be retained

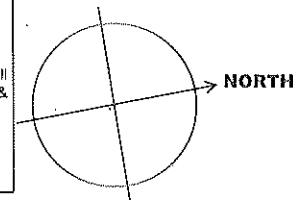

THE
LANDSCAPE
COMPANY

DATE	REVISION	BY	THE LANDSCAPE COMPANY 409 LYONS ROAD, FIVE DOCK, NSW. 2046. TELEPHONE - 9713 2488, MOBILE - 0418 668970			
			MIKE BURKIN & ANDREA BALLMER 4 ELOUERA ROAD, AVALON, NSW. 2107			
			DRAWN	CHECKED	SCALE	DRAWING No.
			D. JESSE	D. JESSE	1:100 @ A2	0910/19 A
			15/10/2019	17/10/2019		