


SITE RATIOS - EXISTING:


SITE AREA	701.90m ²
BUILDING FOOTPRINT	155.34m ²
CARPORT	29.88m ²
FRONT PORCH	4.14m ²
SHED	2.67m ²
PAVED AREAS AND DRIVEWAY	95.79m ²
AREAS UNDER 2m WIDE	17.70m ²
SUM TOTAL	305.52m ²
EXISTING LANDSCAPED AREA	396.38m ²
	56.5%

SITE RATIOS - PROPOSED:

SITE AREA	701.90m ²
BUILDING FOOTPRINT	155.34m ²
GARAGE	32.51m ²
FRONT PORCH	4.14m ²
PAVED AREAS AND DRIVEWAY	93.16m ²
AREAS UNDER 2m WIDE	20.37m ²
SUM TOTAL	305.52m ²
EXISTING LANDSCAPED AREA	396.38m ²
	56.5%
REQUIRED LANDSCAPE SPACE	40%

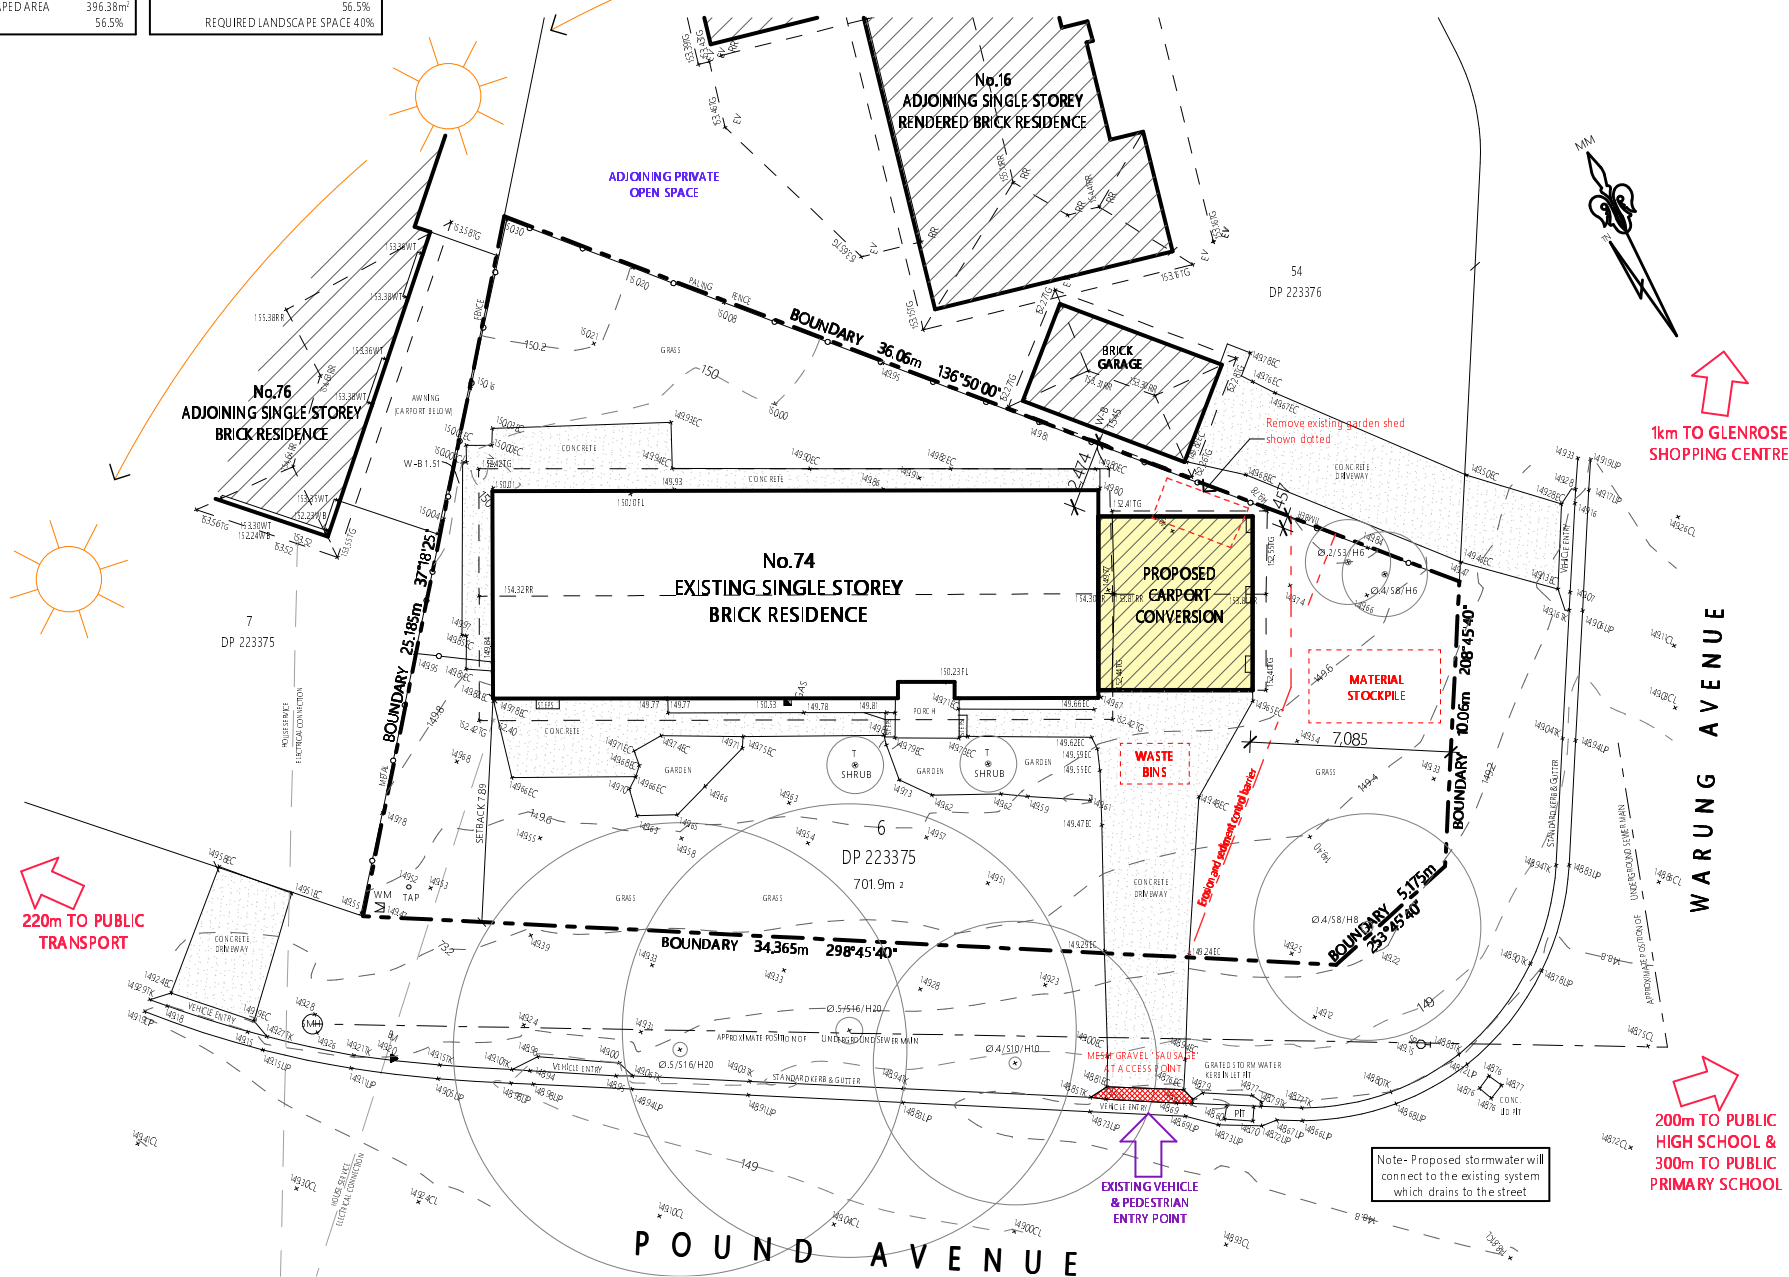


1 SITE PLAN & SITE ANALYSIS / ENVIRONMENTAL SITE MANAGEMENT 1:200

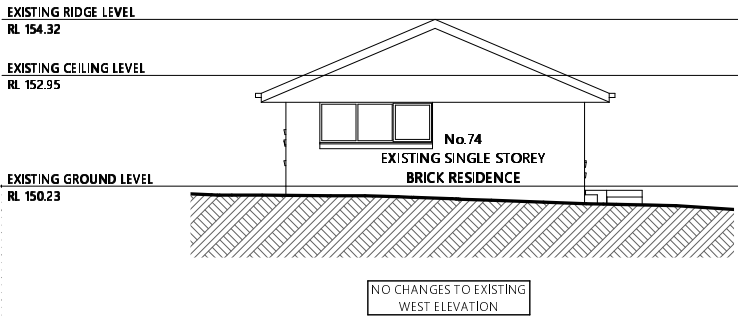


1 WEST ELEVATION 1:100



2 SOUTH ELEVATION 1:100

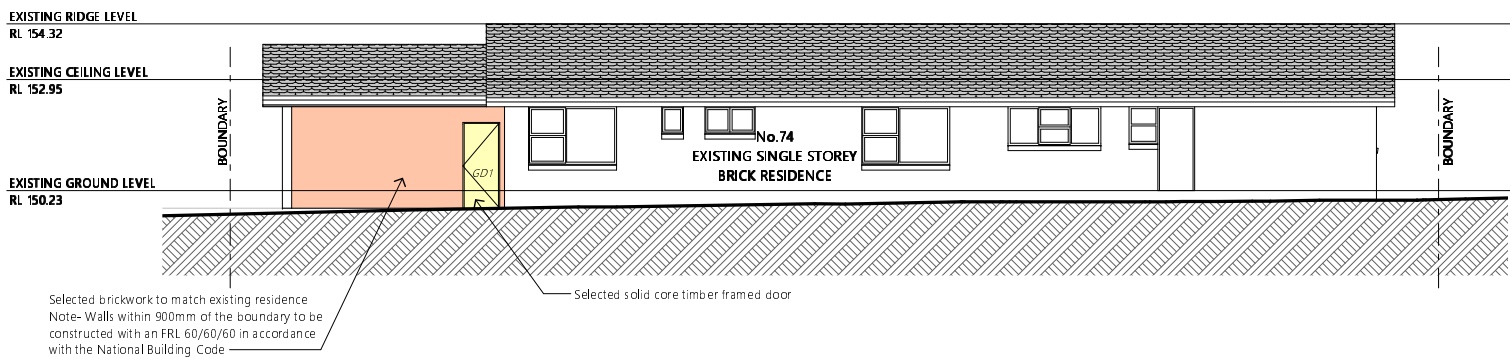

3 NORTH ELEVATION 1:100

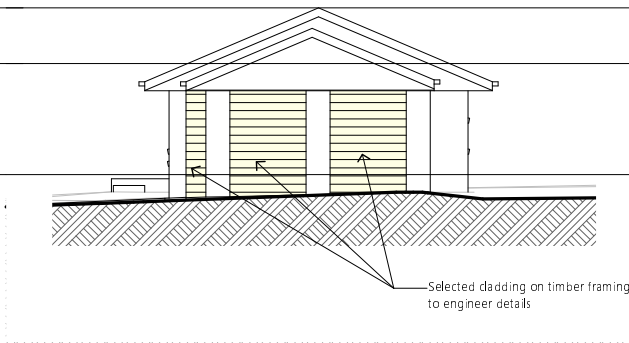

4 EAST ELEVATION 1:100