



LSCP AREA EXT
1:200

MATT THITCHENER ARCHITECT


m: 0488 922 199 NSW Arch Reg. 8973 e:matt@mtarch.com.au

THESE DRAWINGS ARE SKETCH DESIGN ONLY :
NOT FOR CONSTRUCTION
DO NOT SCALE FROM THESE DRAWINGS.
REFER DISCREPANCIES TO THE ARCHITECT
PRIOR TO CONSTRUCTION
THESE DRAWINGS ARE SUBJECT TO COPYRIGHT
APPROXIMATE AREAS FOR NEIGHBOURING
PROPERTIES TAKEN FROM NSWPP AERIAL
IMAGERY

Project PROPOSED POOL & AWNING OVER EXT DECK
Address LOT 85, DP 30836, 39 Arnett Crescent Warriewood
NSW
For BROWN

Scale: 1:100
Status: DA
Plot Date: 3/5/2025

Drawing Title: LSCP AREA
Project No: MTA2414
Drawing No: DA 04

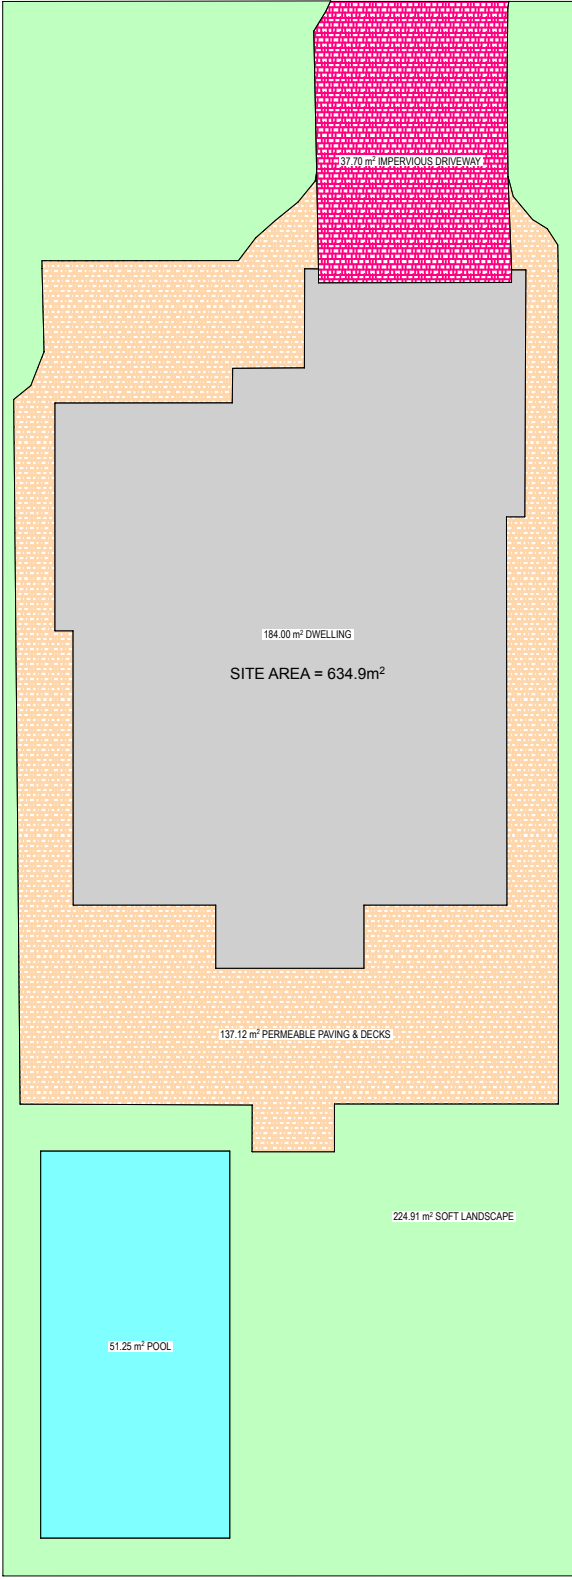

LSCP AREA PROP
1:200