



# Greg Houston Plumbing Pty Ltd


ABN: 58 001 896 662  
 9 Hargraves Place  
 Wetherill Park NSW 2164  
 Ph: 02 9756 1623  
 bosbas@ghp.com.au

## Linetypes

- Centerline of Sewer  
 SEWER
- Centerline of Encased Sewer  
 ENCASED SEWER
- Centerline of Relined Sewer  
 RELINED SEWER
- Minimum Horizontal Clearance from Centerline of sewer
- Minimum Horizontal Clearance from Structures
- Zone of Influence






## Ties & Abbreviations

- |                |               |                      |
|----------------|---------------|----------------------|
| Square Off Tie | Corner Tie    | Sewer Inspection Cap |
| S.O            | CNR           | S.I.C                |
| Flow Direction | Drop Junction | End of Pipe          |
| Asset No.      | D/J           | E.O.P                |

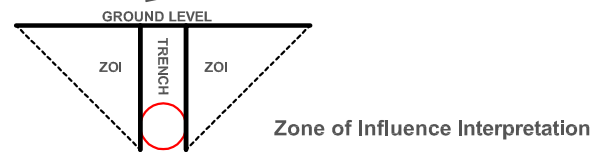

## Maintenance Structures & Min Clearances

- Min Clearance: 0.90m Clearance
- Horizontal Clearance
- DN150 = Min Clearance 0.975m
- DN225 = Min Clearance 1.0125m
- DN300 = Min Clearance 1.05m

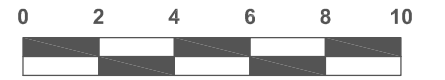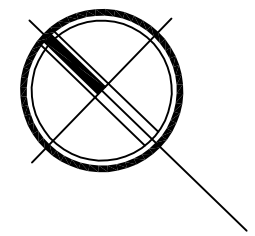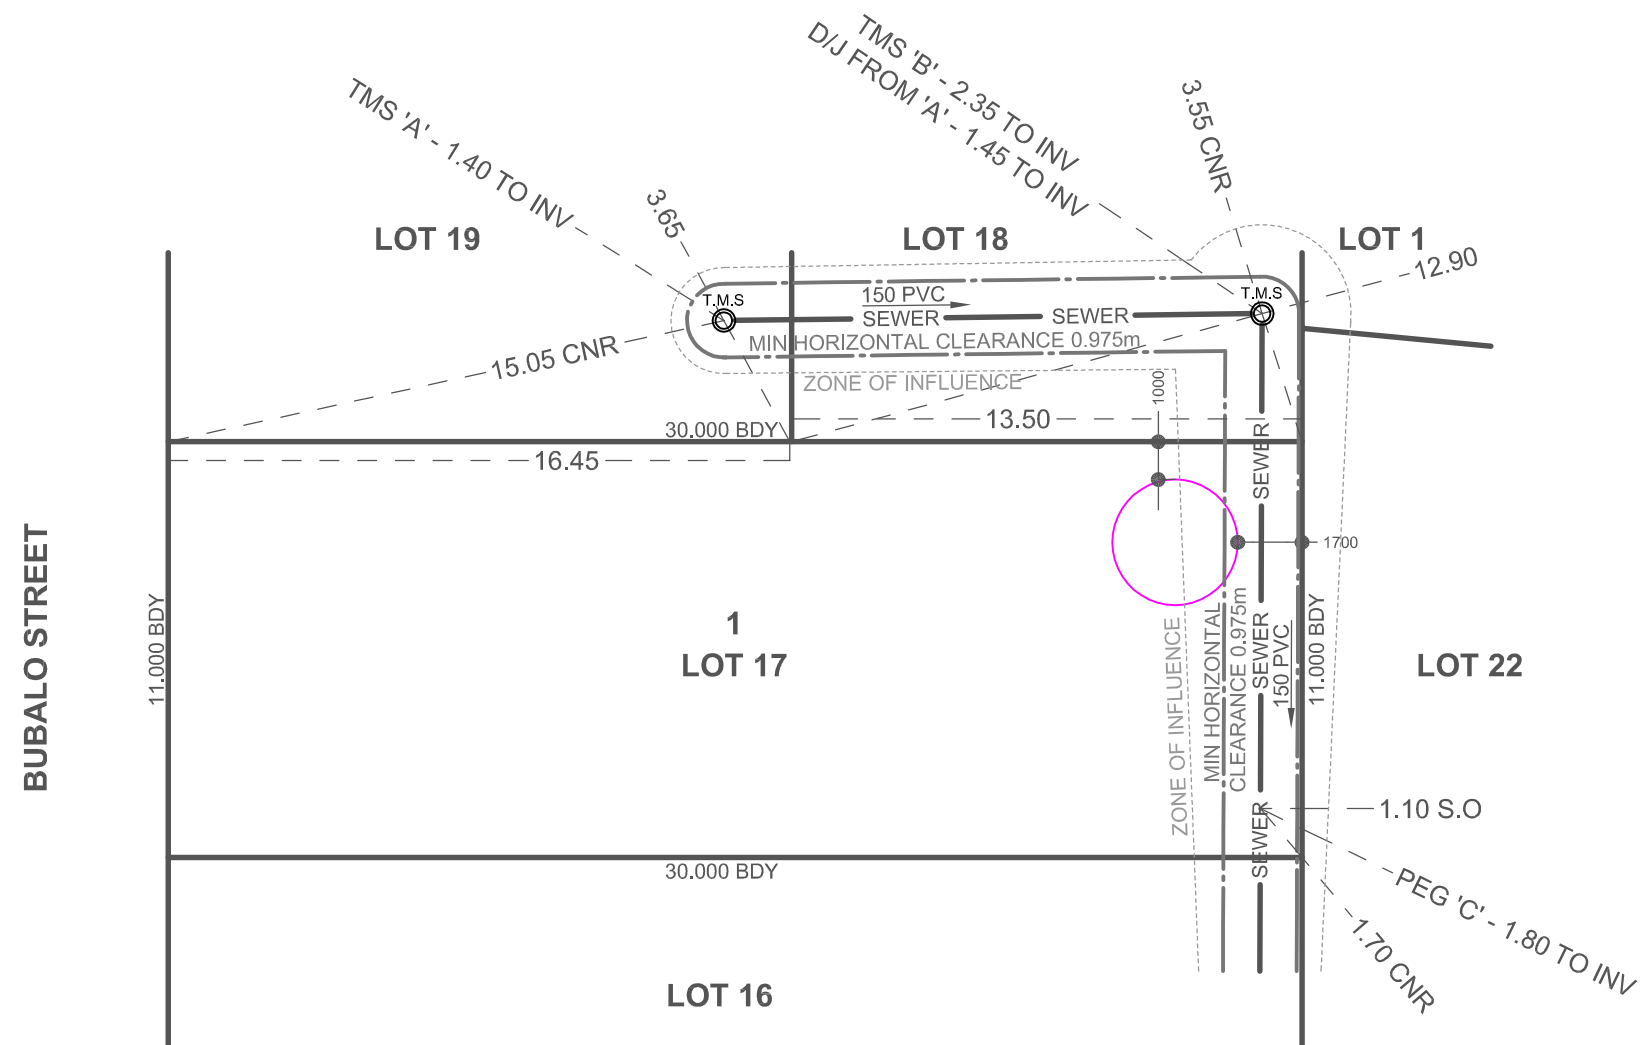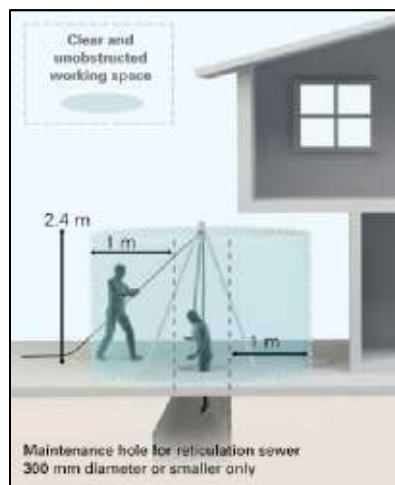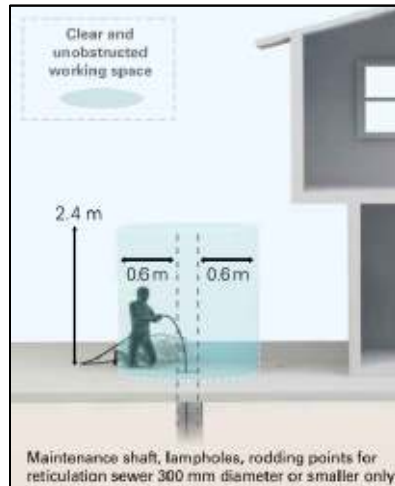

I, Greg Houston of Greg Houston Plumbing Pty Ltd, being accredited to carry out a Service Protection Report, certify that the information shown on the Report has been prepared in accordance with the relevant instructions and accept full responsibility for the accuracy of the information on the Report

For the purpose of this report bdy (boundary) refers to fixed structures (fence, retaining walls, buildings etc) used to tie location of the Sydney Water assets, and may not always correspond to the property boundary (as identified on site plan).

For all enquiries relating to the SPR, please contact bosbas@ghp.com.au

DO NOT SCALE.

Always reference dimensions shown in preference to scale when reading this document.

Greg Houston Plumbing is not responsible for any scaling errors or omissions caused by reproducing these documents.

This document is prepared in accordance with Sydney Water Guidelines, procedure & instruction. For more information please visit: [www.sydneywater.com.au/Publications/FactSheets/buildingRenovatingInfo.pdf](http://www.sydneywater.com.au/Publications/FactSheets/buildingRenovatingInfo.pdf)

## SERVICE PROTECTION REPORT

CLIENT: ROD JONES		PROPERTY ADDRESS: 1 BUBALO STREET, WARRIEWOOD	
SCALE	1:200@A3	PIPE SIZE	Ø 150mm
STRATA	CLAY	LOT	17
CHECKED BY	GH	ISSUE	A
PIPE TYPE	PVC	DP	271139
LOCATION METHOD	ELECTRONIC LOCATION + VISUAL INSPECTION OF STRUCTURE		
DATE	14/05/2020		