


|                                                                                   |                                    |
|-----------------------------------------------------------------------------------|------------------------------------|
|  | SITE BOUNDARY                      |
| 13.53 <sup>x</sup>                                                                | EXISTING LEVELS                    |
| RL<br>13.785<br>+                                                                 | PROPOSED LEVELS                    |
|  | TO BE DEMOLISHED                   |
|  | CONCRETE                           |
|  | NATURAL STONE<br>PAVING            |
|  | TIMBER DECKING                     |
|  | MASONRY RETAINING<br>WALL          |
|  | TIMBER BATTEN<br>FENCE / SCREEN    |
|  | SYNTHETIC TURF                     |
|  | MULCHED GARDEN BED                 |
|  | SHRUB PLANTING                     |
|  | EXISTING TREE PLANTING<br>RETAINED |

| TREE PLANTING  |                               |                       |          |       |
|----------------|-------------------------------|-----------------------|----------|-------|
| CODE           | BOTANICAL NAME                | COMMON NAME           | POT SIZE | TOTAL |
| LAG ind        | Lagerstroemia indica          | Crape Myrtle          | 45L      | 3     |
| WAT flo        | Waterhousea floribunda        | Weeping Lilly Pilly   | 45L      | 3     |
|                |                               |                       |          |       |
| SHRUB PLANTING |                               |                       |          |       |
| CODE           | BOTANICAL NAME                | COMMON NAME           | POT SIZE | TOTAL |
| ALP nut        | Alpinia nutans                | Dwarf cardamon        | 200mm    | 33    |
| BLE gib        | Blechnum Gibbum 'Silver Lady' | Silver Lady Fern      | 200mm    | 3     |
| DRA tri        | Dracaena trifasciata          | Mother in Laws Tongue | 200mm    | 5     |
| LIG ren        | Ligularia reniformis          | Tractor Plant         | 200mm    | 14    |
| SAN tri        | Sansevieria trifasciata       | Snake Plant           | 200mm    | 5     |

NOTE:  
The plant symbols shown do not represent the exact placement of individual species but rather shows design intent. The plant numbers allow for plants to be spaced according to their growth habit and potential mature size. Exact plant locations will be confirmed prior to construction.

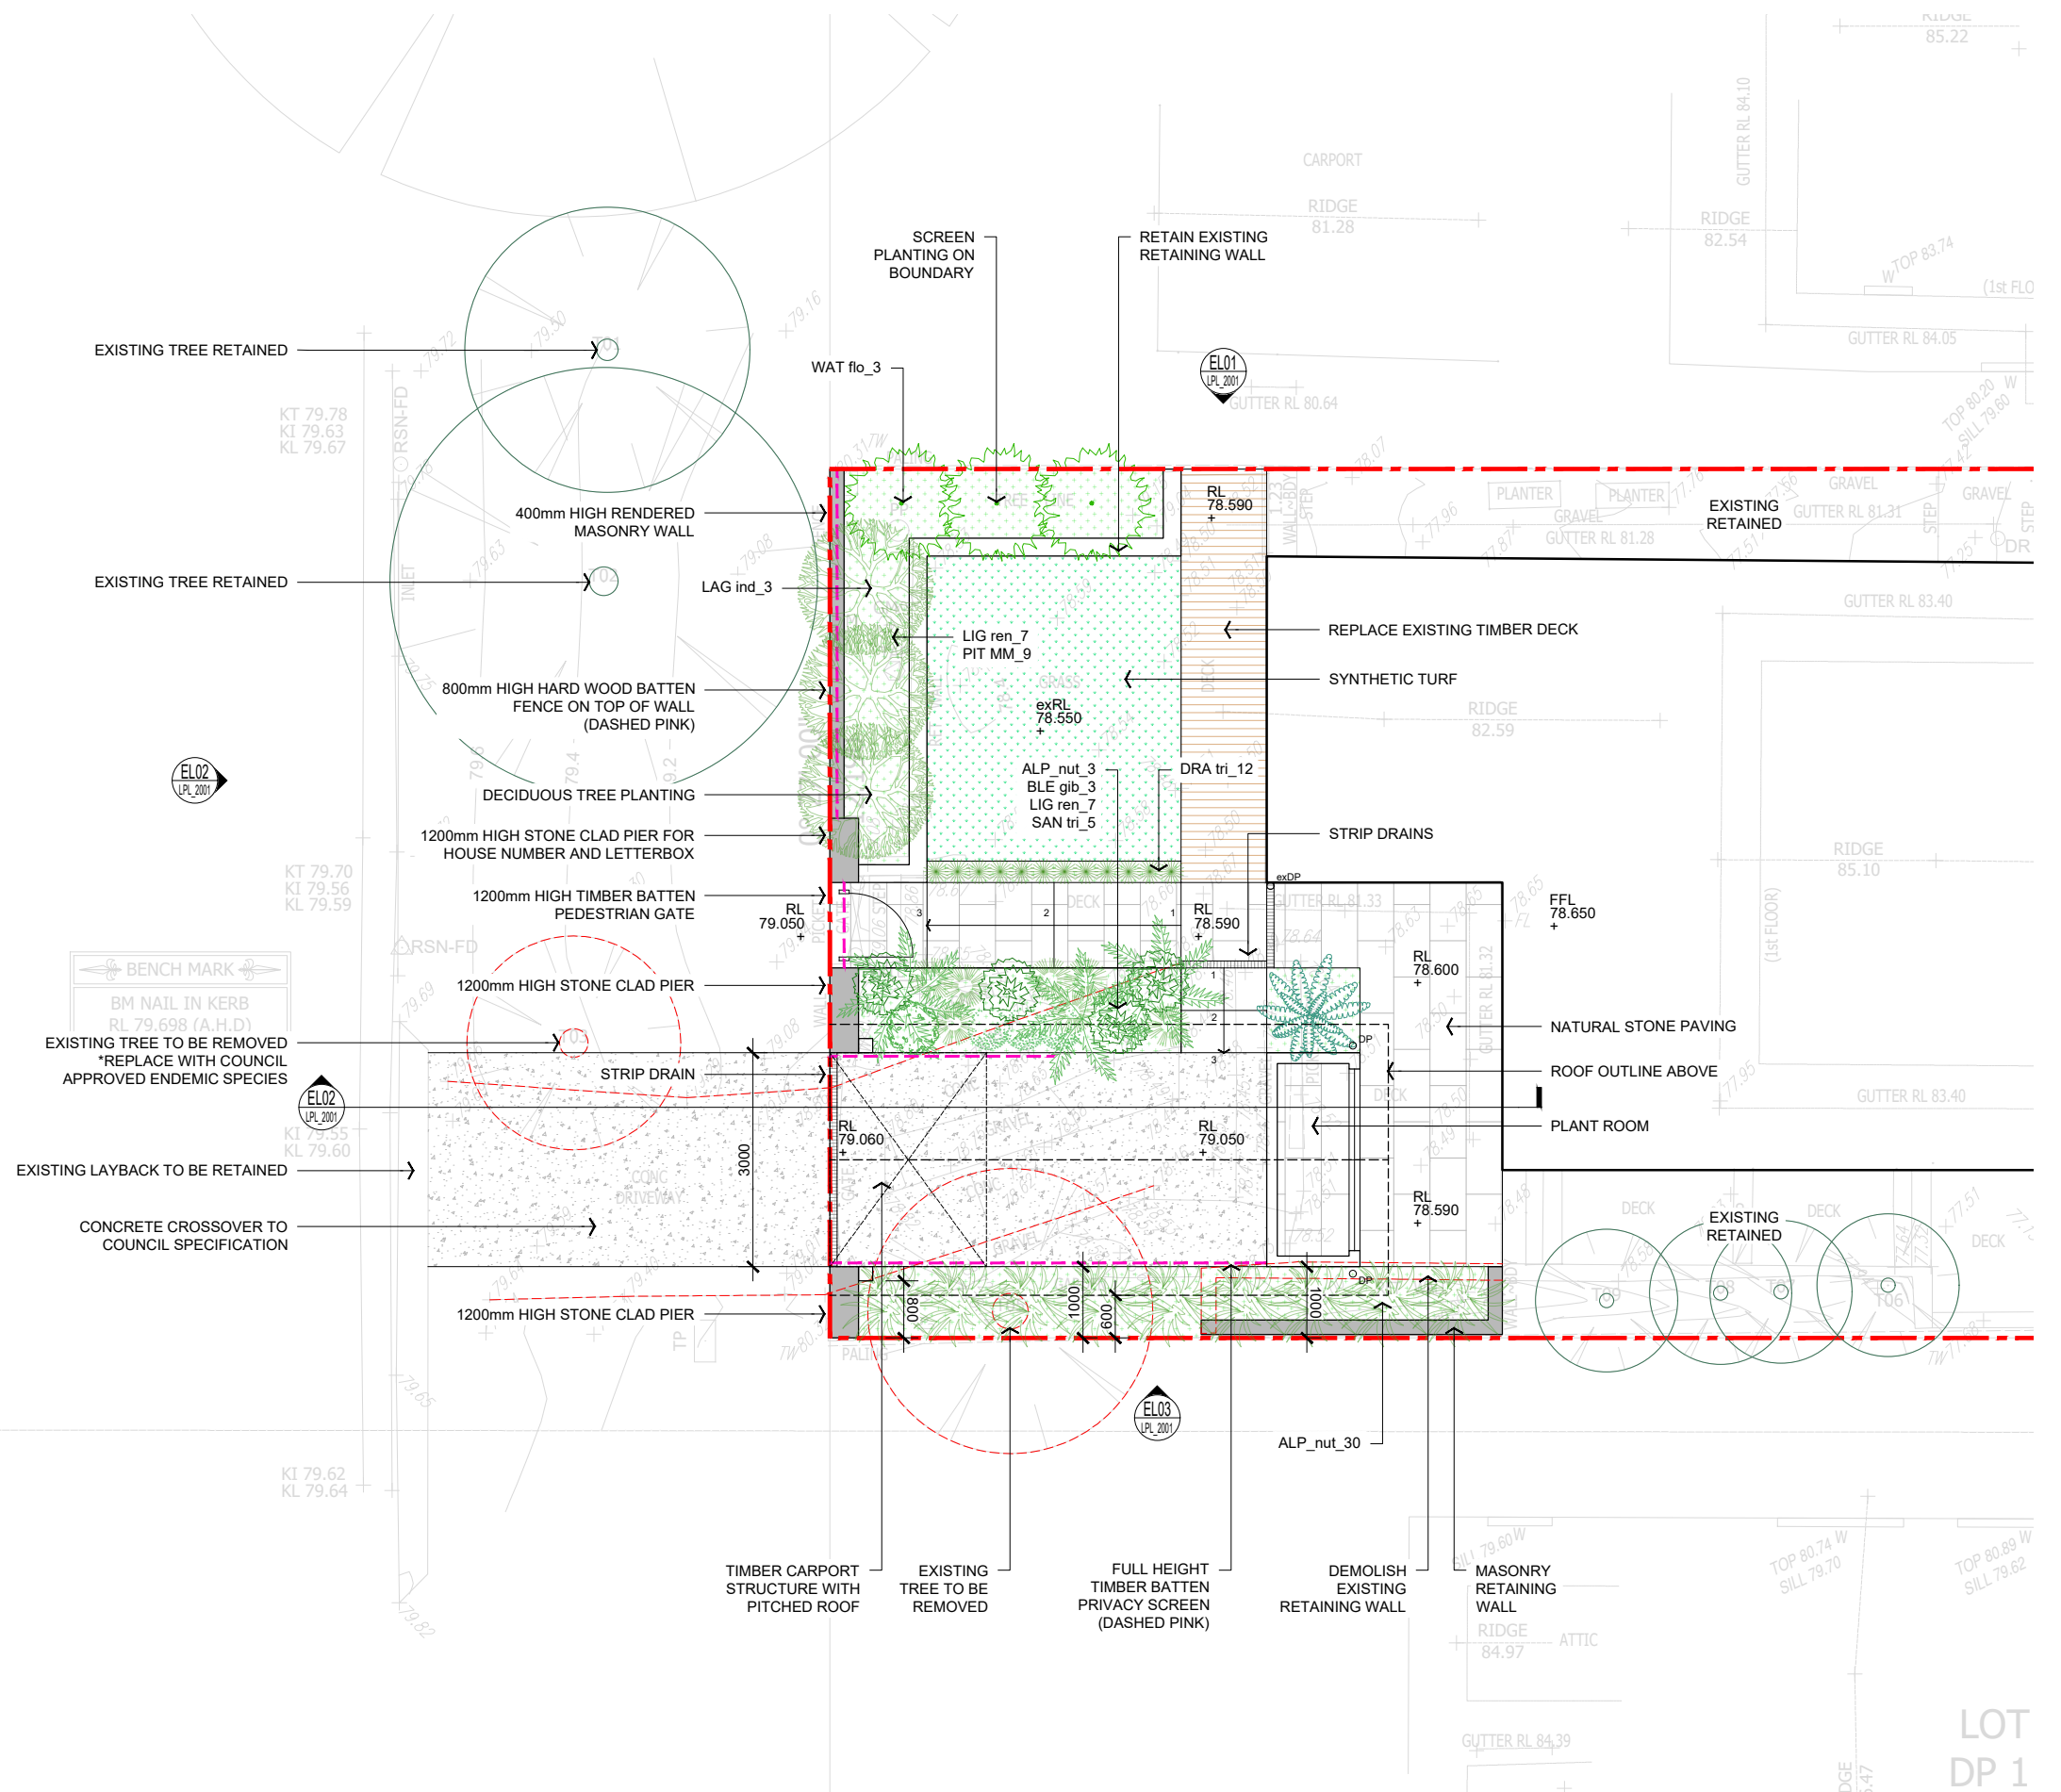

LONE  
PINE  
LANDSCAPES

531 Sydney Road Seaforth | 02 9907 0988 | [www.lonepinelandscapes.com.au](http://www.lonepinelandscapes.com.au)

NOTES

1. DO NOT SCALE DRAWINGS. USE FIGURED DIMENSIONS ONLY.
2. DIMENSIONS ARE IN MILLIMETRES UNLESS NOTATED DIFFERENTLY.
3. CHECK AND VERIFY LEVELS AND DIMENSIONS ON SITE PRIOR TO COMMENCEMENT OF ANY WORK.
4. THIS DRAWING IS COPYRIGHT OF LONE PINE LANDSCAPES
5. THIS DRAWING MAY NOT BE REPRODUCED, ALTERED OR TRANSMITTED IN ANY FORM WITHOUT PERMISSION.
6. THIS DRAWING ISSUE IS NOT FOR CONSTRUCTION

|     |                                    |
|-----|------------------------------------|
| 01  | ISSUED FOR DEVELOPMENT APPLICATION |
| REV | DESCRIPTION                        |

|          |
|----------|
| 16.12.24 |
| DATE     |



SCALE



PROJECT  
HODGES / CASTILLO  
13 PRINCE EDWARD ROAD  
SEAFORTH  
2092

DRAWING TITLE  
LANDSCAPE PLAN

|                         |
|-------------------------|
| STATUS                  |
| DEVELOPMENT APPLICATION |

|                            |                            |                |                |
|----------------------------|----------------------------|----------------|----------------|
| SCALE @ A3<br>1:100        | DRAWN<br>CN                | REVIEWED<br>NR | APPROVED<br>RF |
| PROJECT NUMBER<br>LPL 2730 | DRAWING NUMBER<br>LPL 1101 |                | REV<br>01      |

LOT  
OP 1