

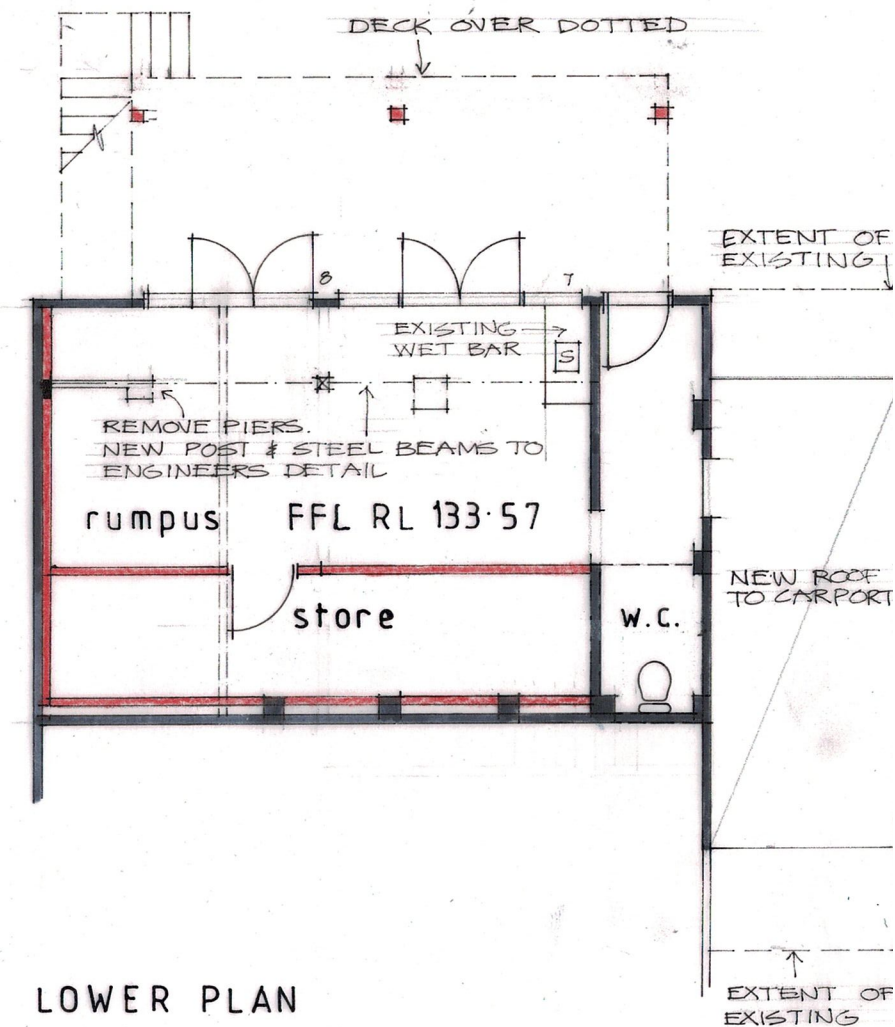
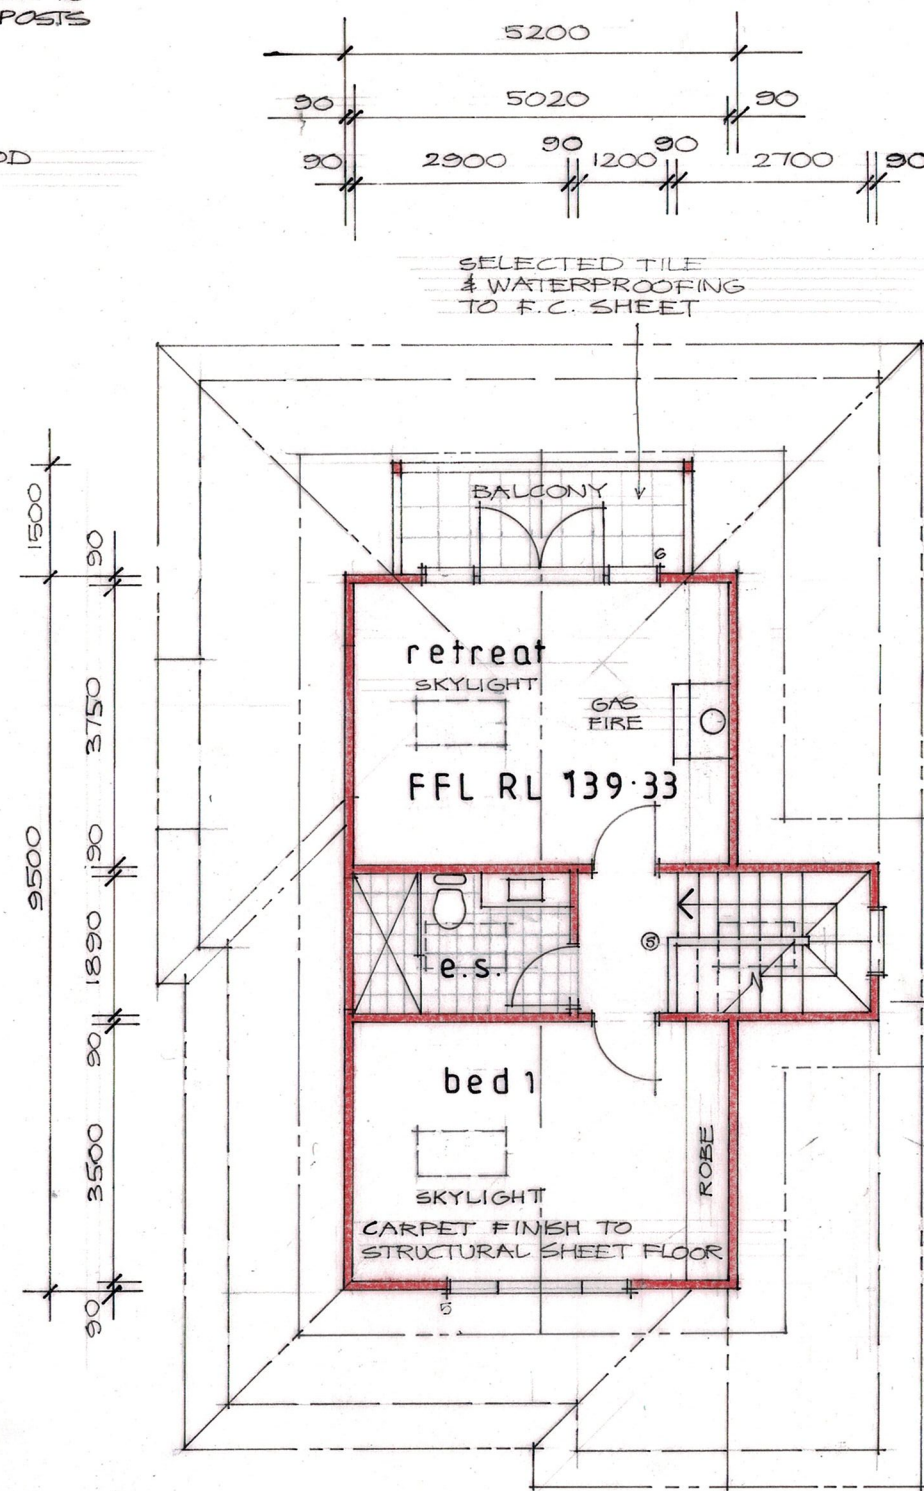


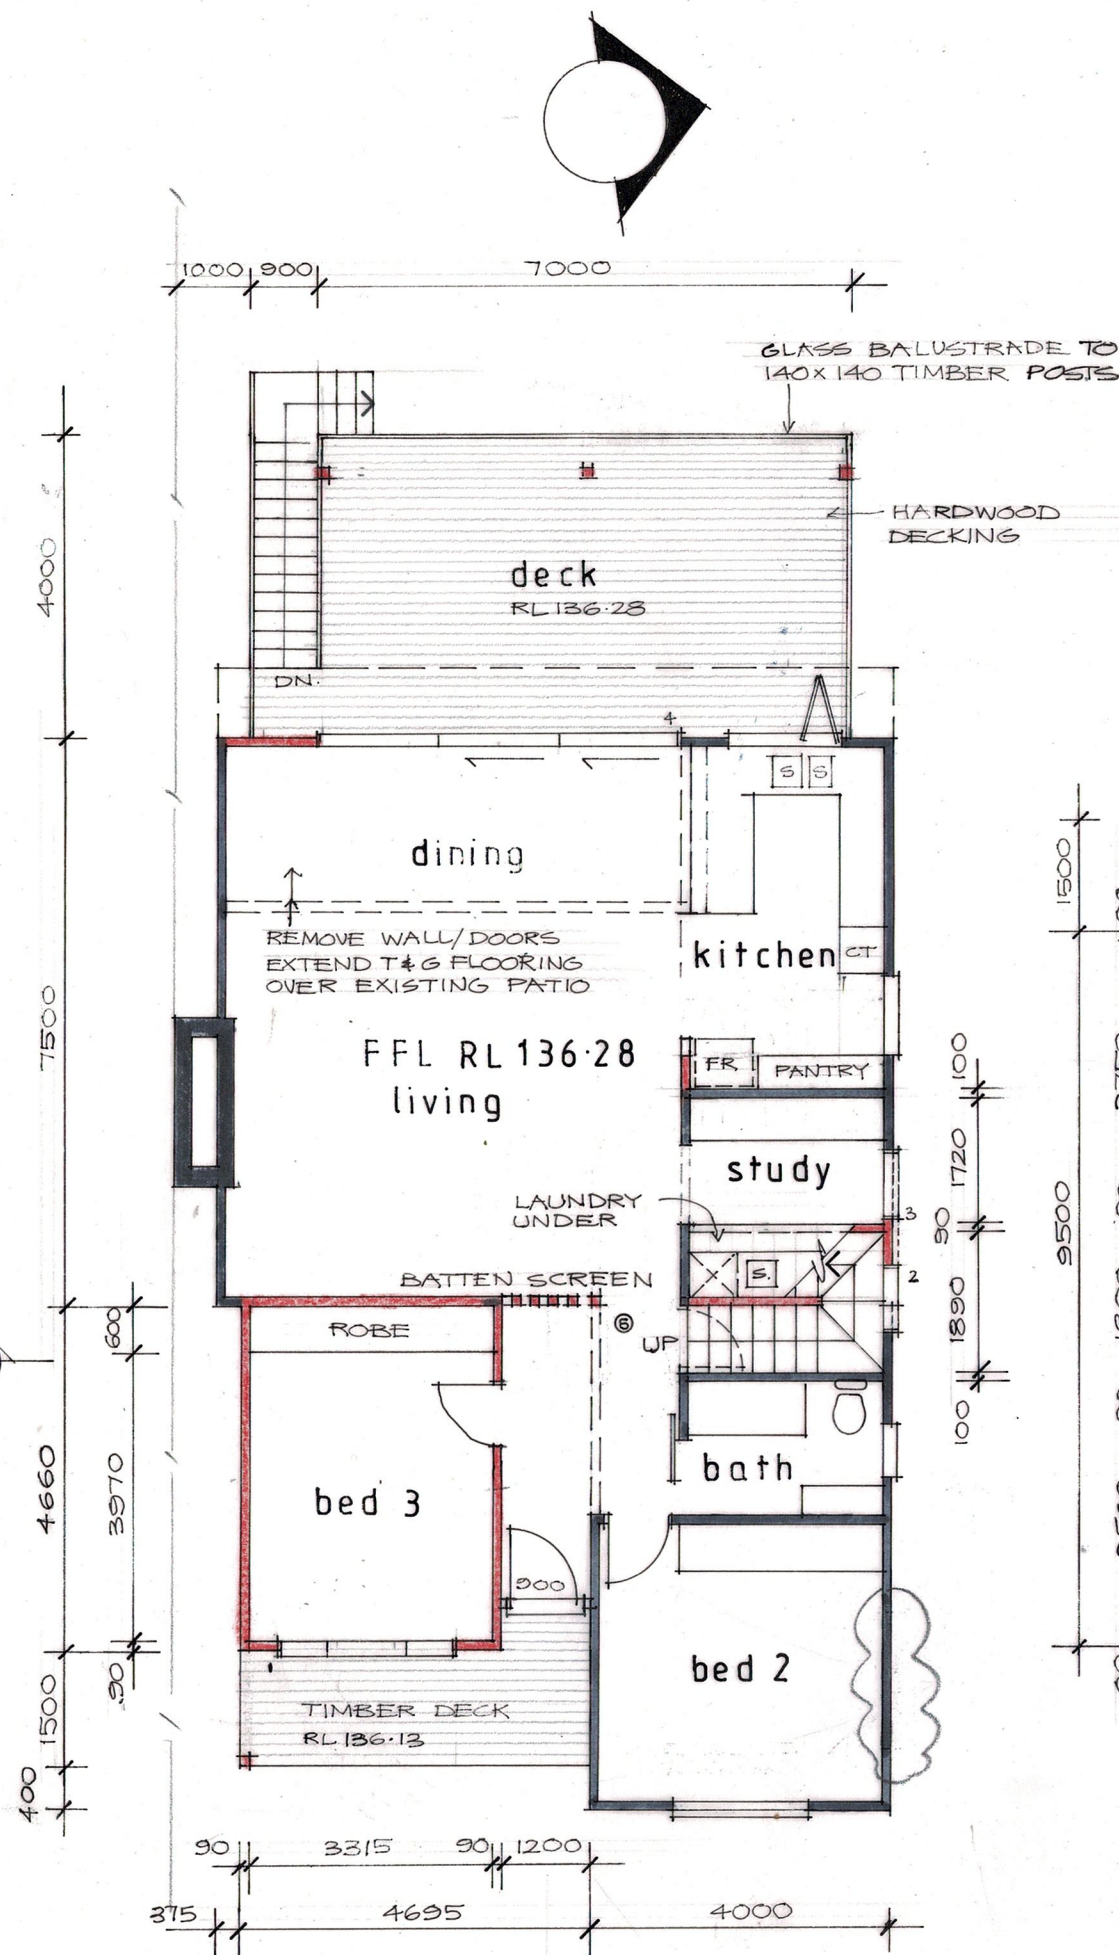


B. 28.8.19 DOUBLE CARPORT DELETED, BED 2 WINDOW DELETED
6.8.19 REISSUE WITH LONG SECTION
22.7.19 ISSUE FOR D.A.

PROPOSED ALTERATIONS AND ADDITIONS


BIRD RESIDENCE **17 ARGYLE STREET BILGOLA PLATEAU**
JULY 2019 DWG 0719 - 2/5 SHIMDESIGN design and drafting 0400 898 744

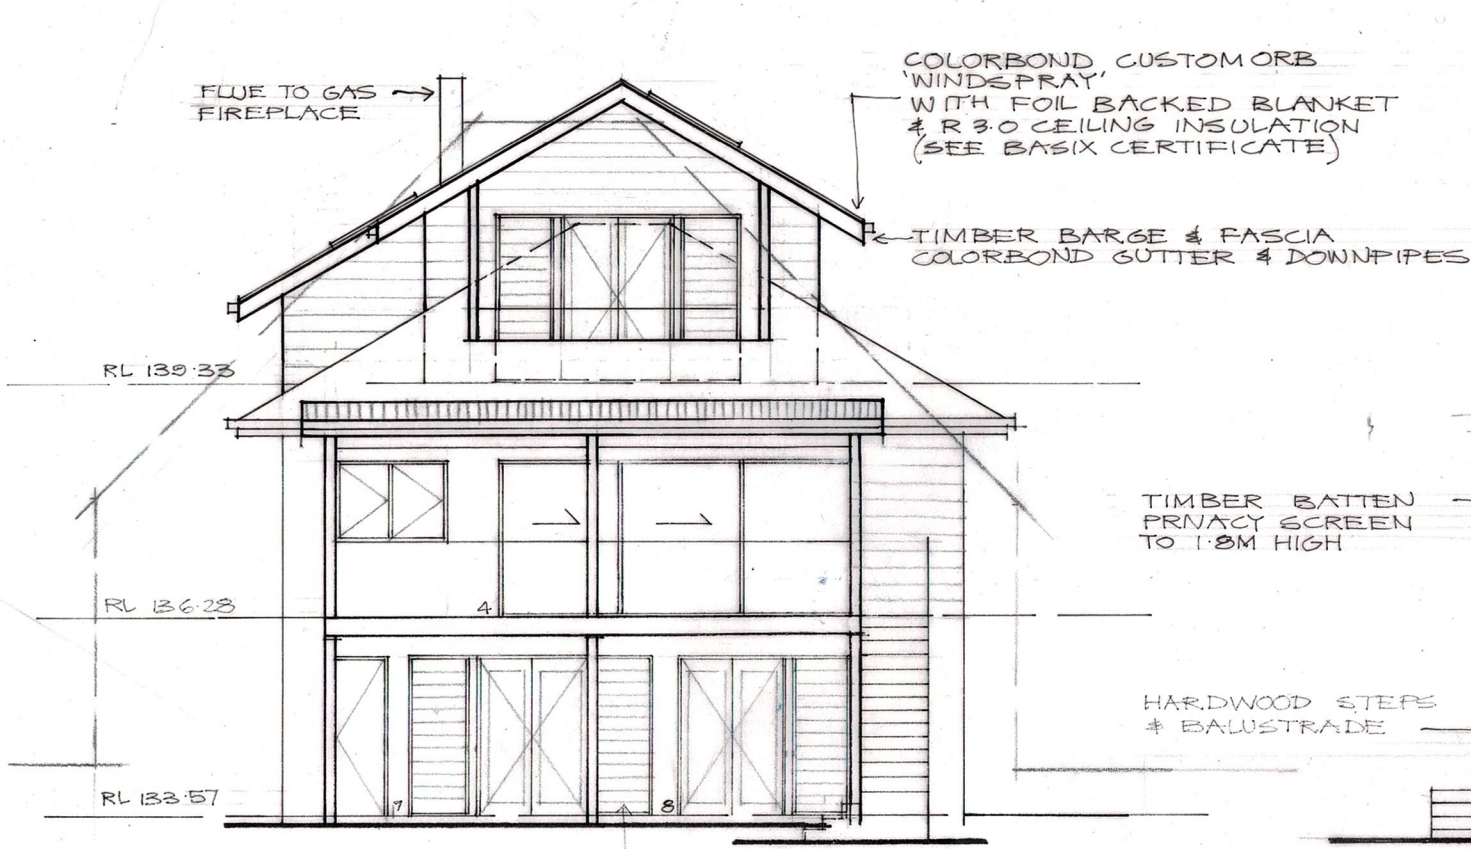


WEST ELEVATION

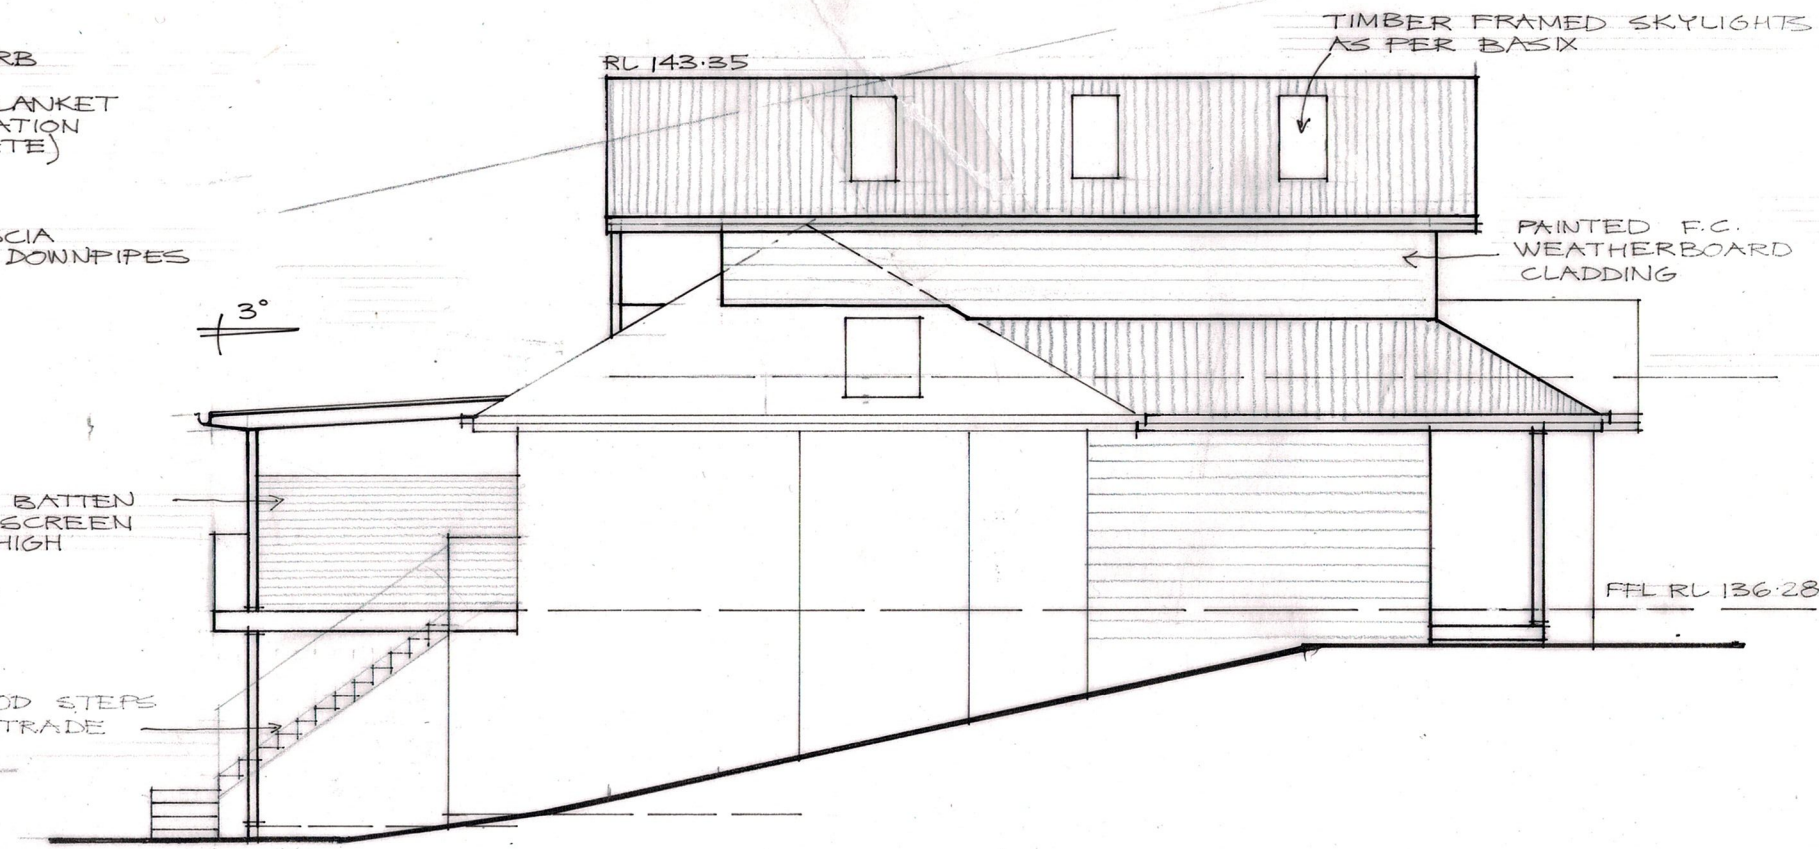

SOUTH ELEVATION

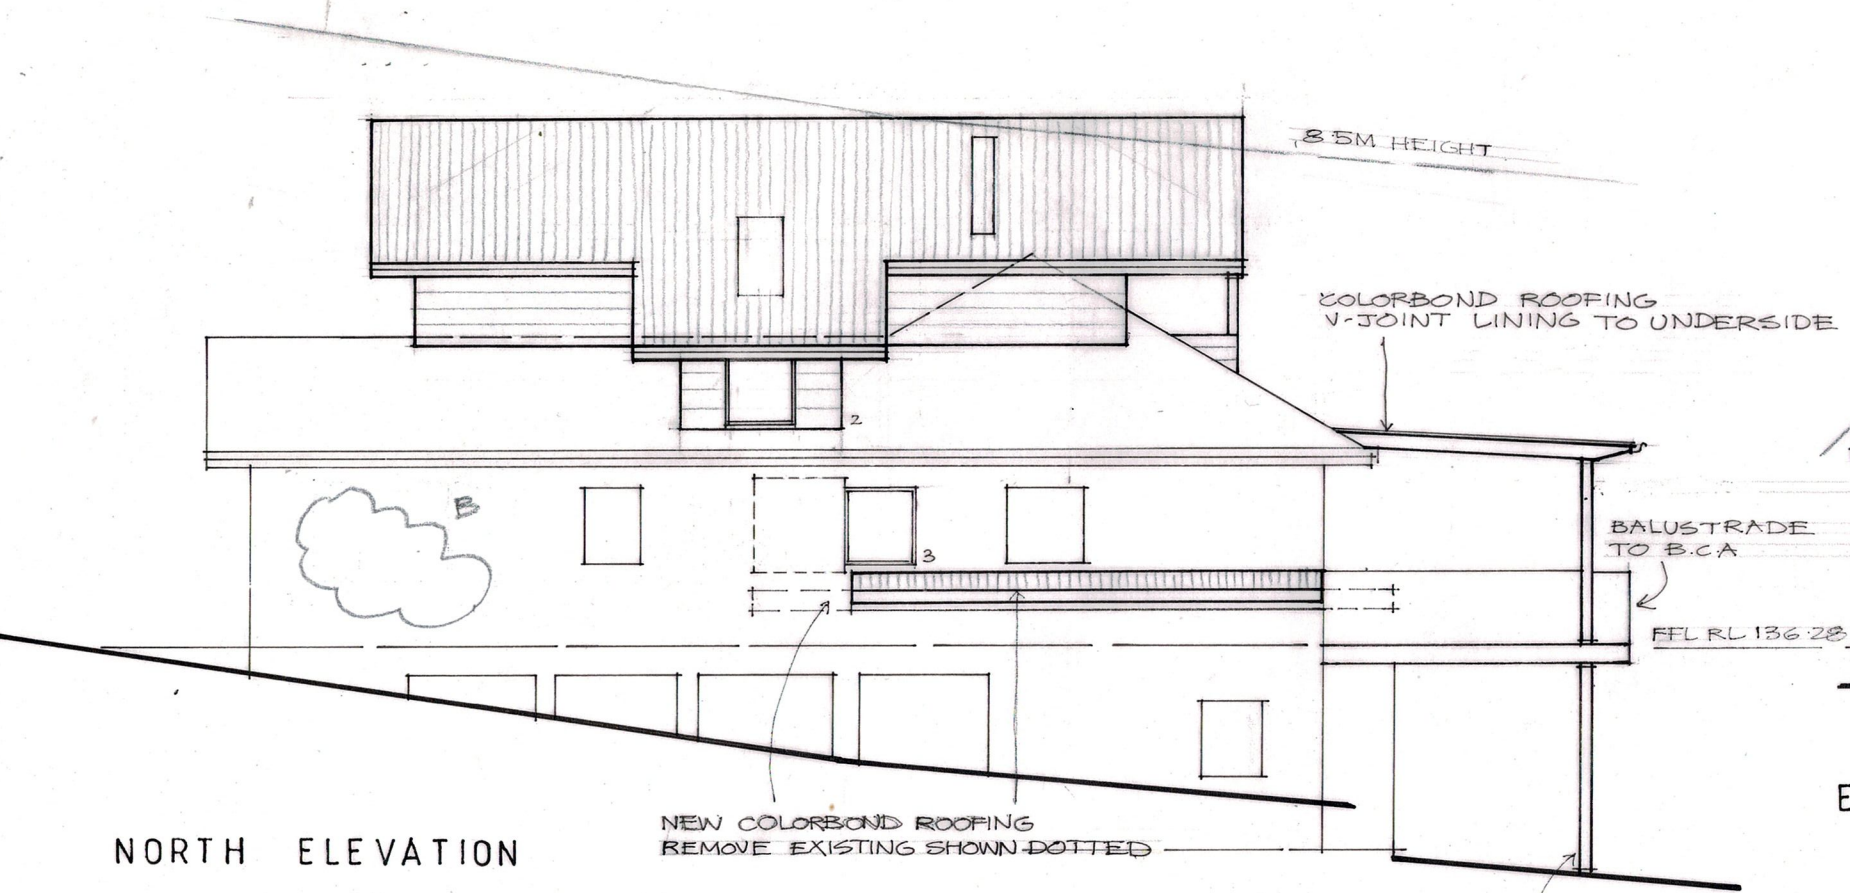

NORTH ELEVATION

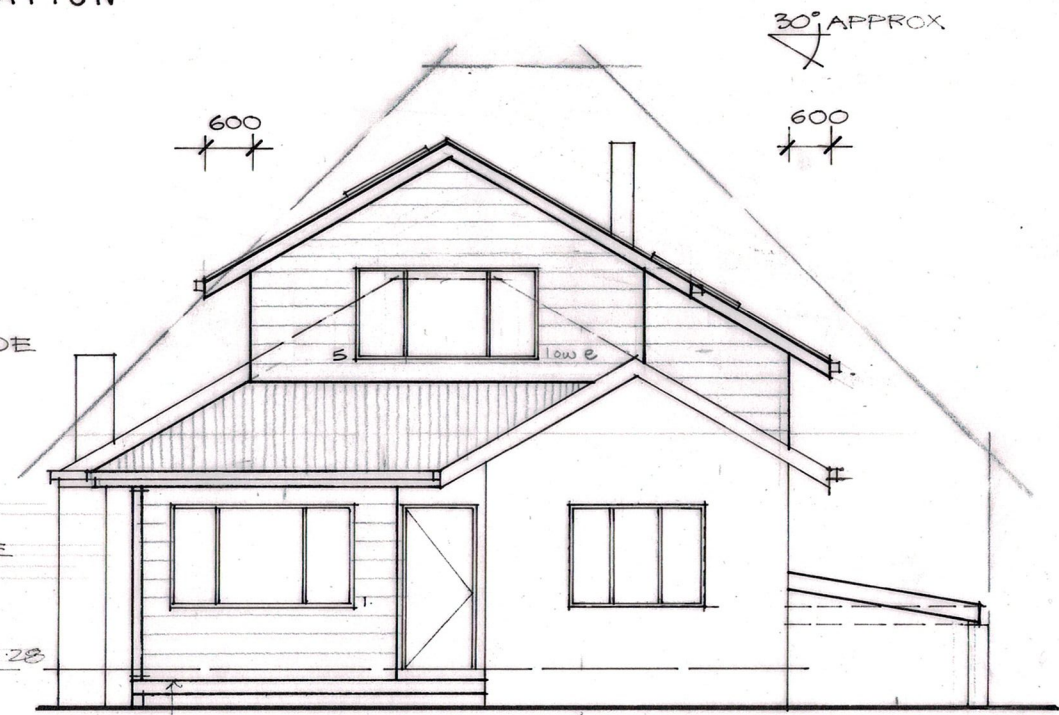




EAST ELEVATION

TIMBER POSTS FIXED TO GALV. STIRRUPS TO REINFORCED CONCRETE FOOTING TO ENG'S DETAIL



B.28 & 10 DOUBLE CARPORT DELETED
BED 2 NORTH WINDOW DELETED.
22.7.19 ISSUE FOR D.A.

PROPOSED ALTERATIONS AND ADDITIONS
BIRD RESIDENCE 17 ARGYLE STREET BILGOLA PLATEAU
 JULY 2019 DWG 0719 - 3/5 SHIMDESIGN design and drafting 0400 898 744

ALIST LIC. NO 243114C

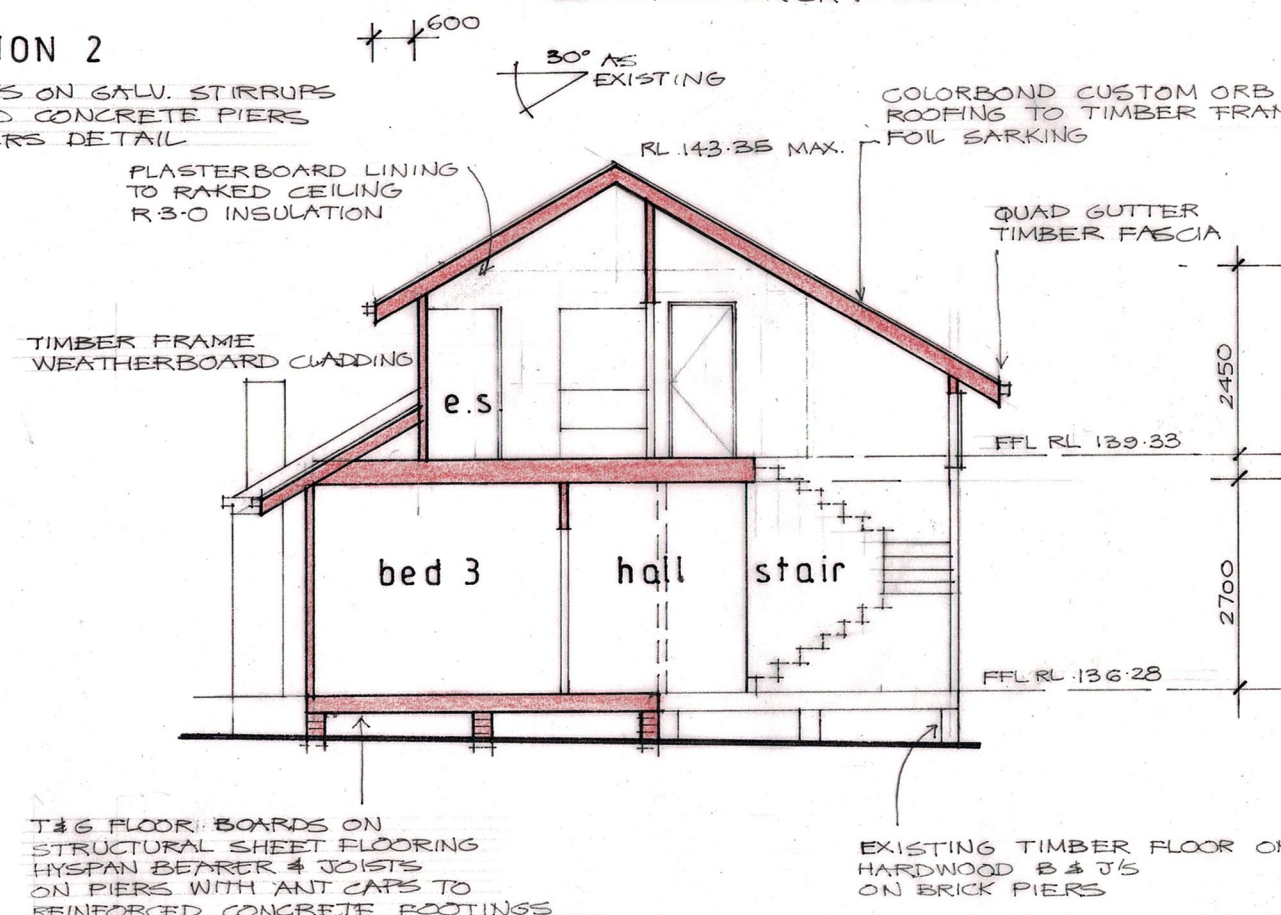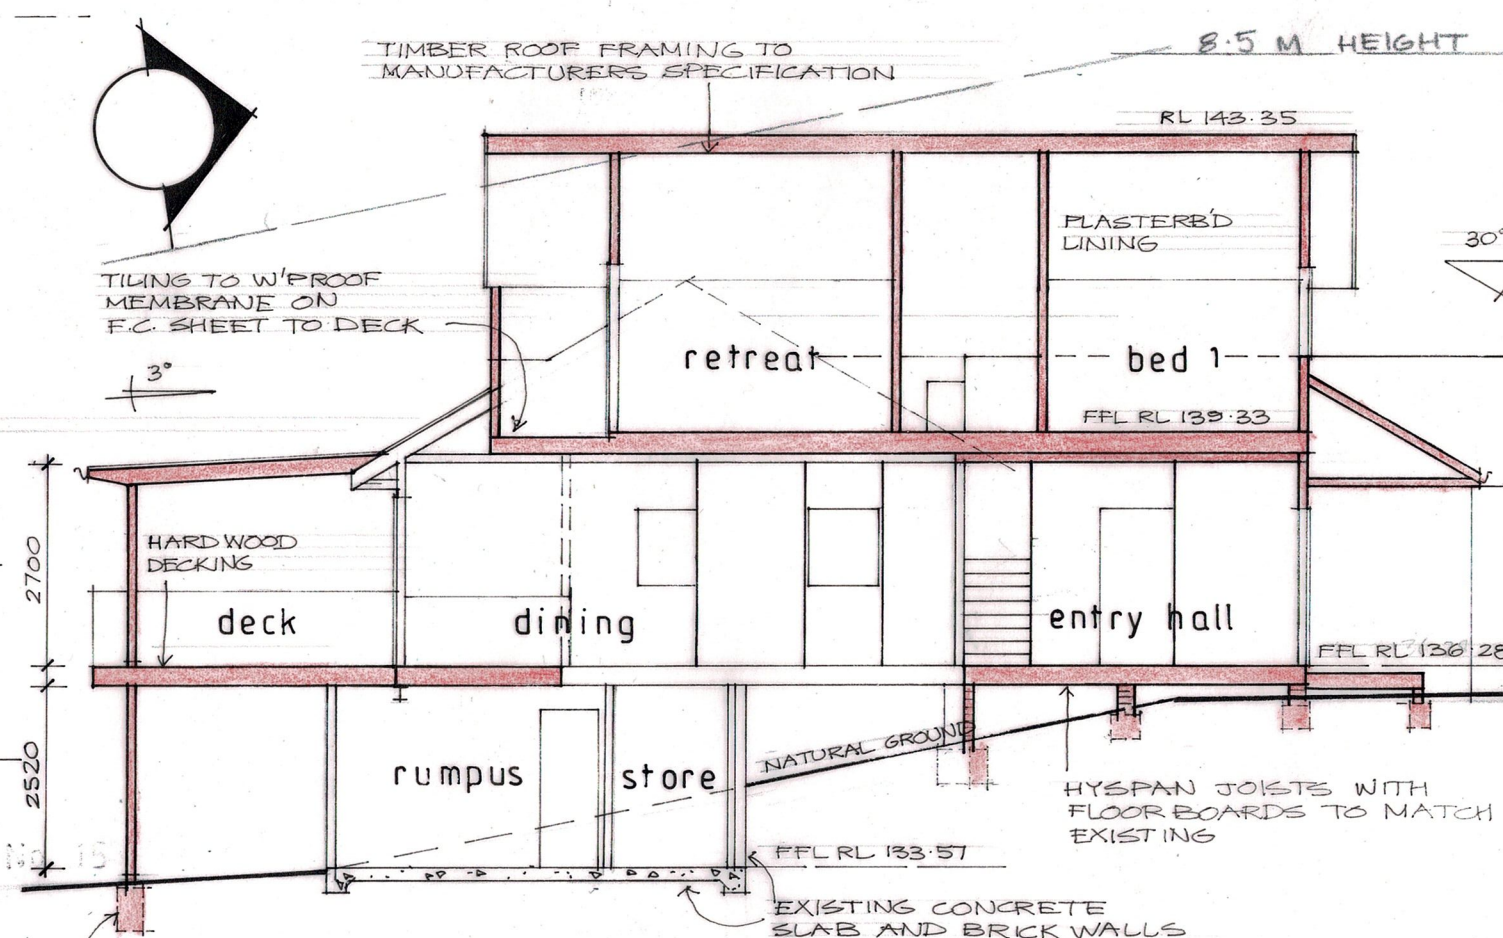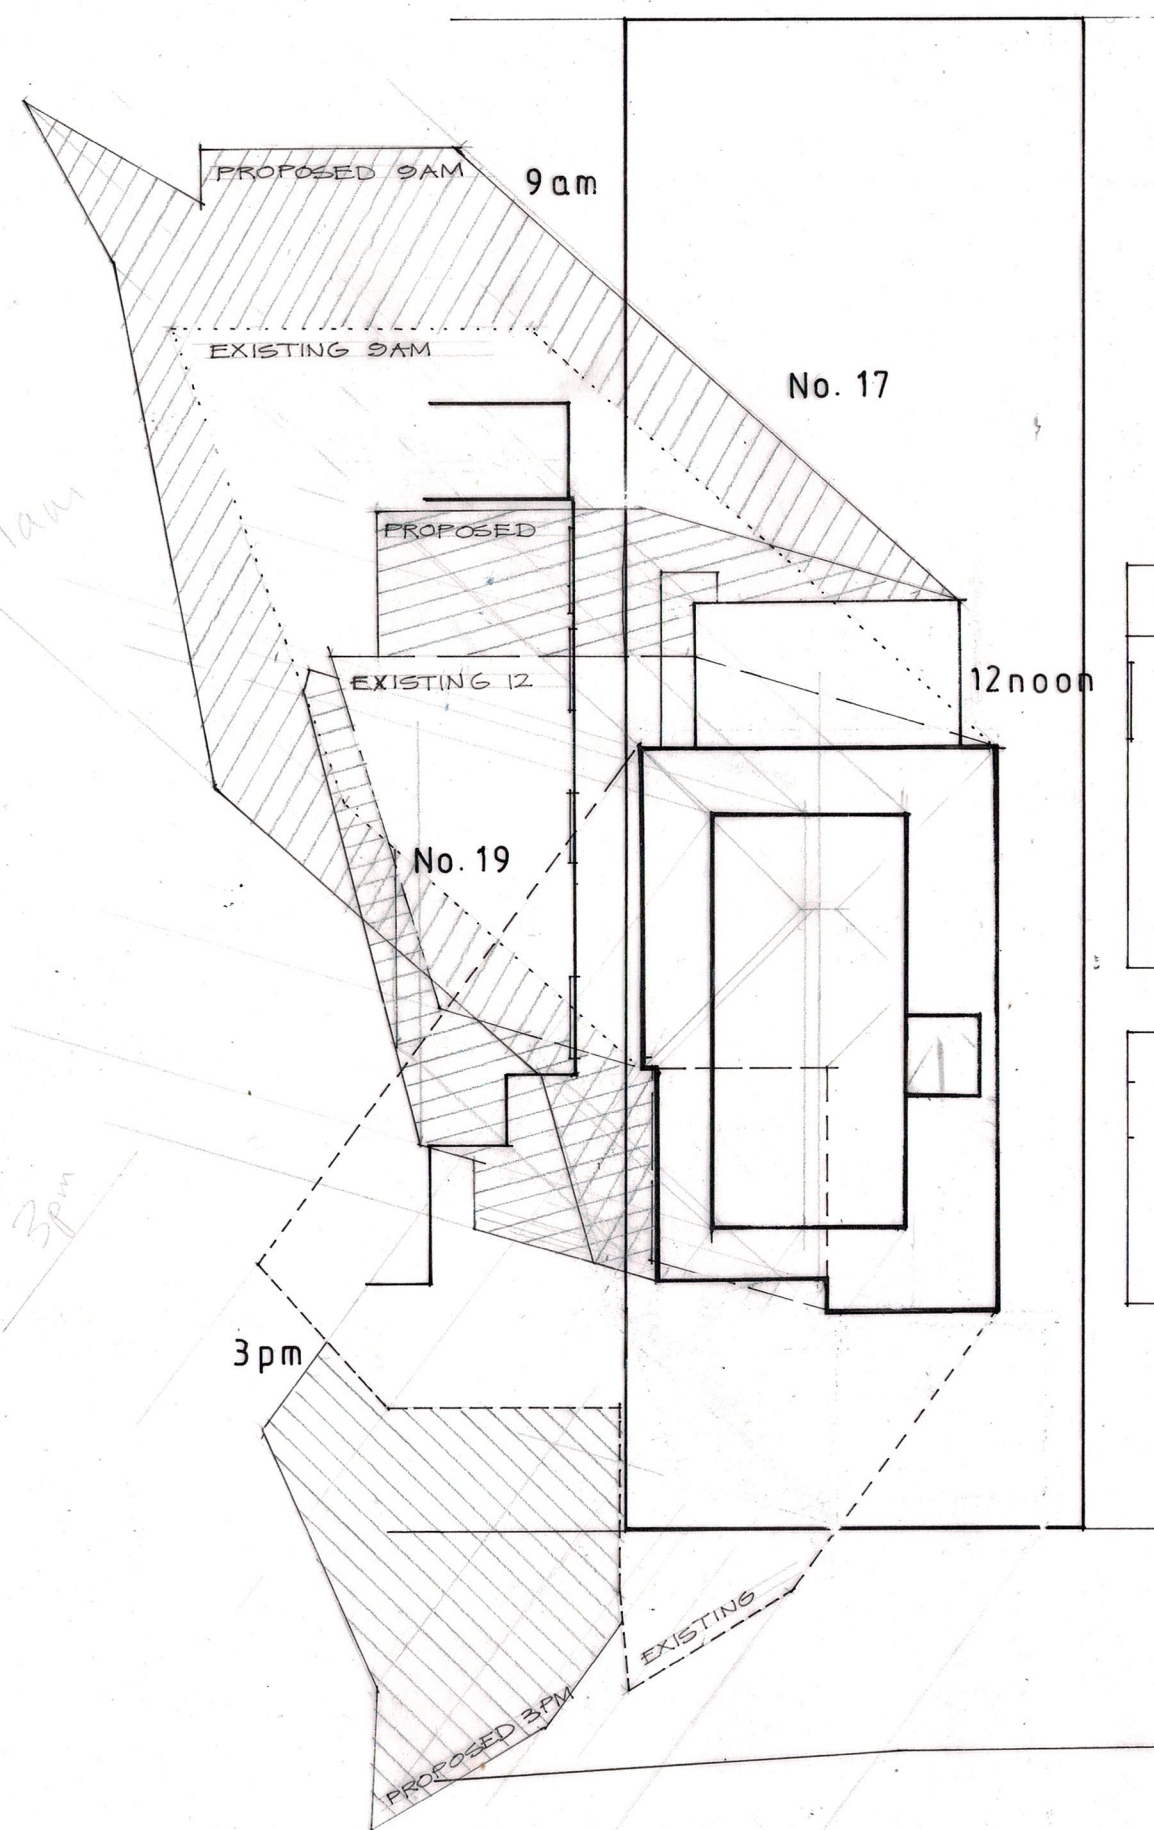


B. 28.8.19 DOUBLE CARPORT DELETED
22.7.19 ISSUE FOR D.A.
25.7.19 LONG SECTION - A.

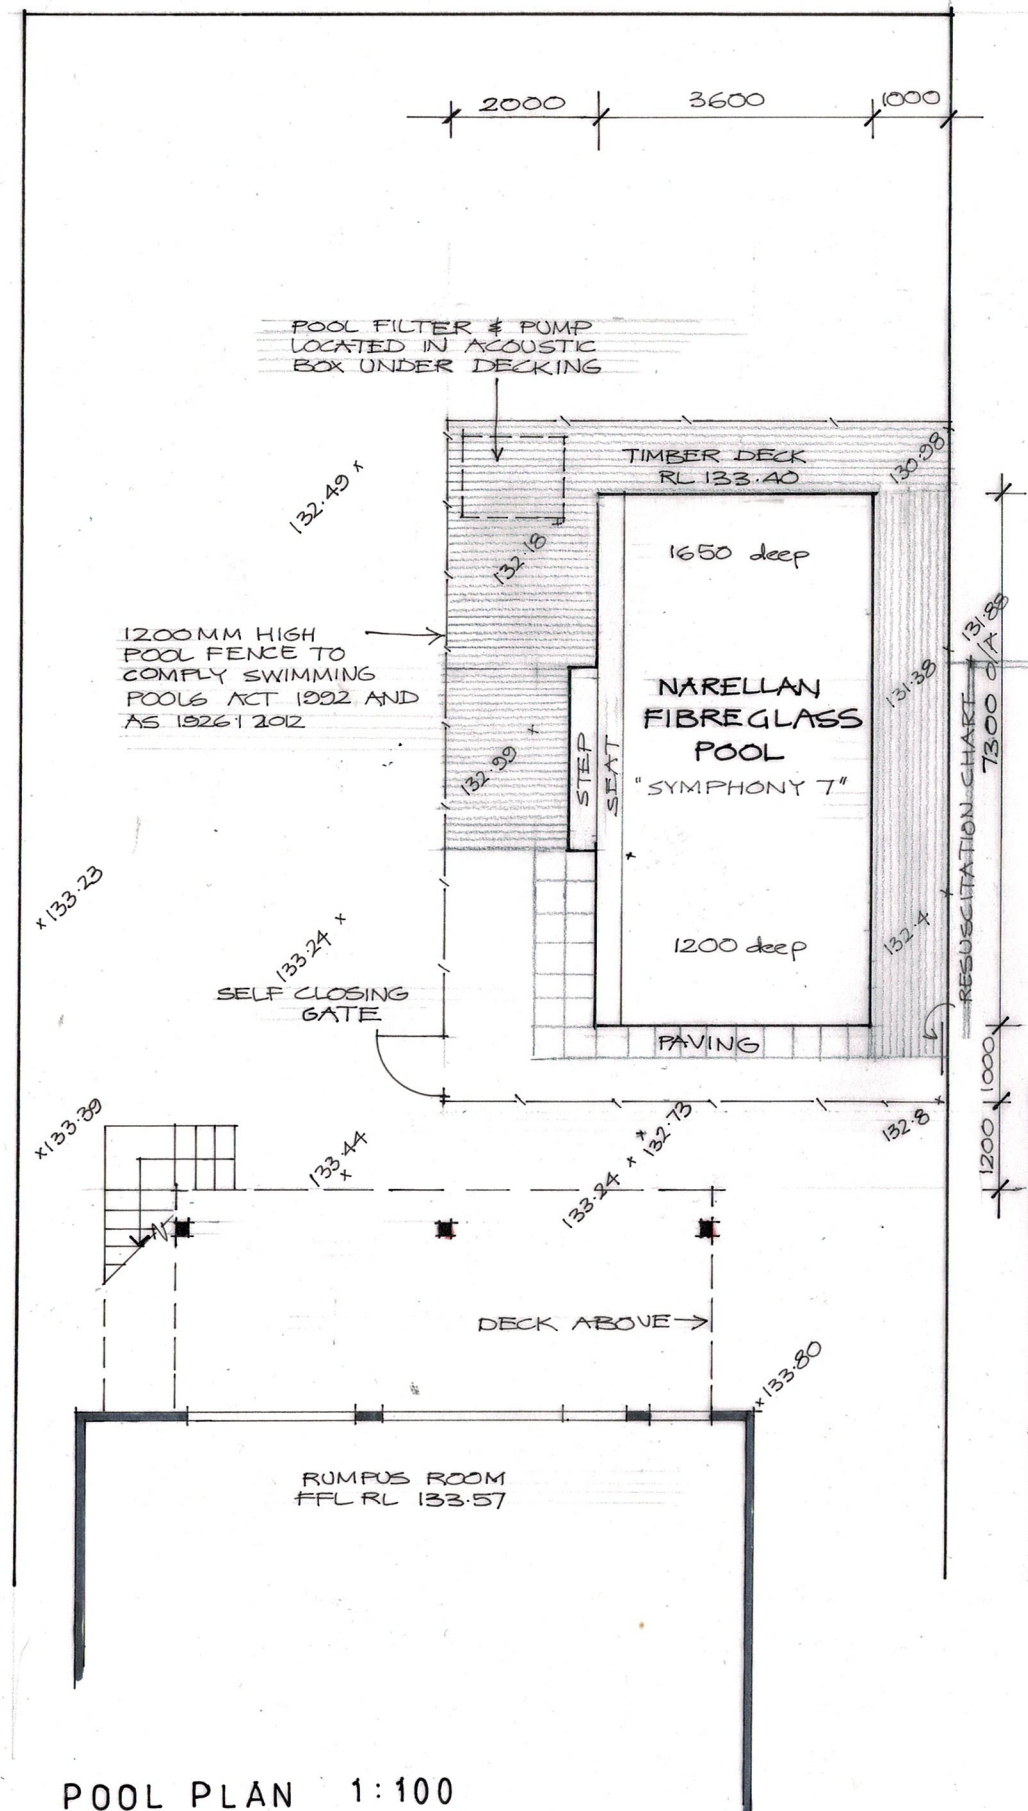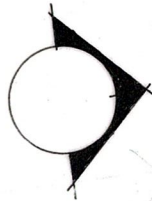


POOL PLAN 1:100


No. 15

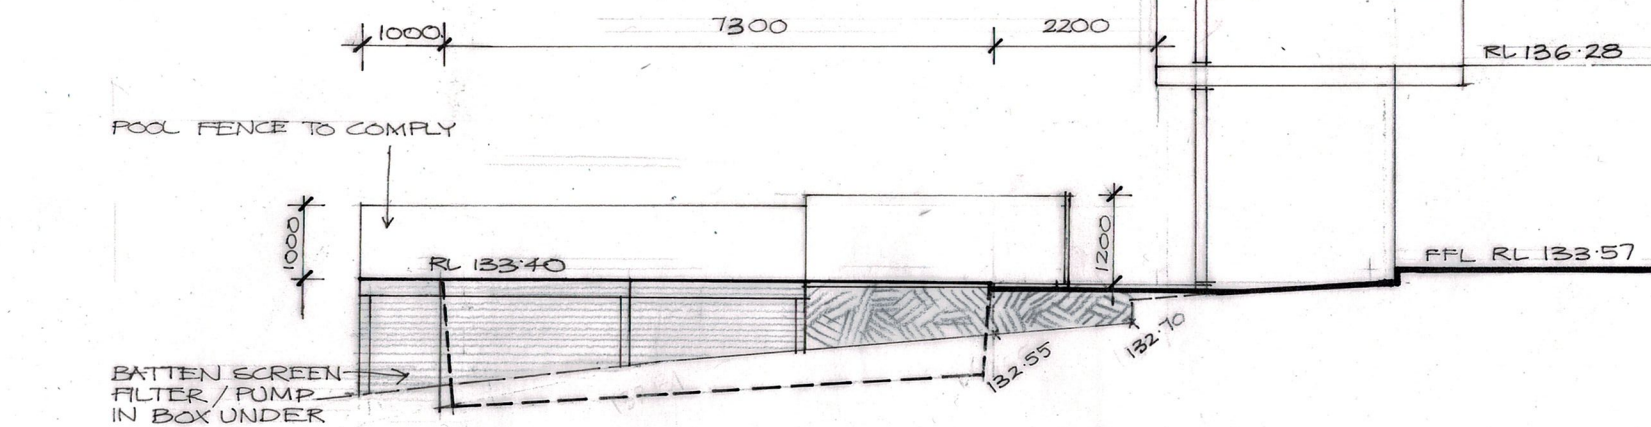

SOUTH ELEVATION



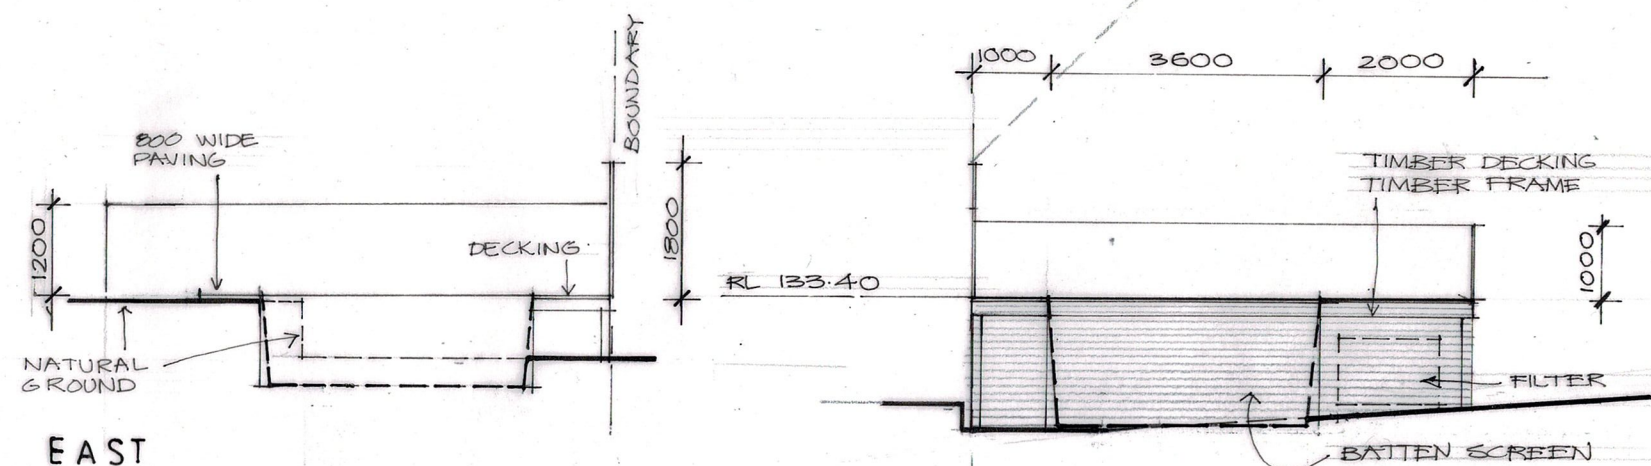


EAST

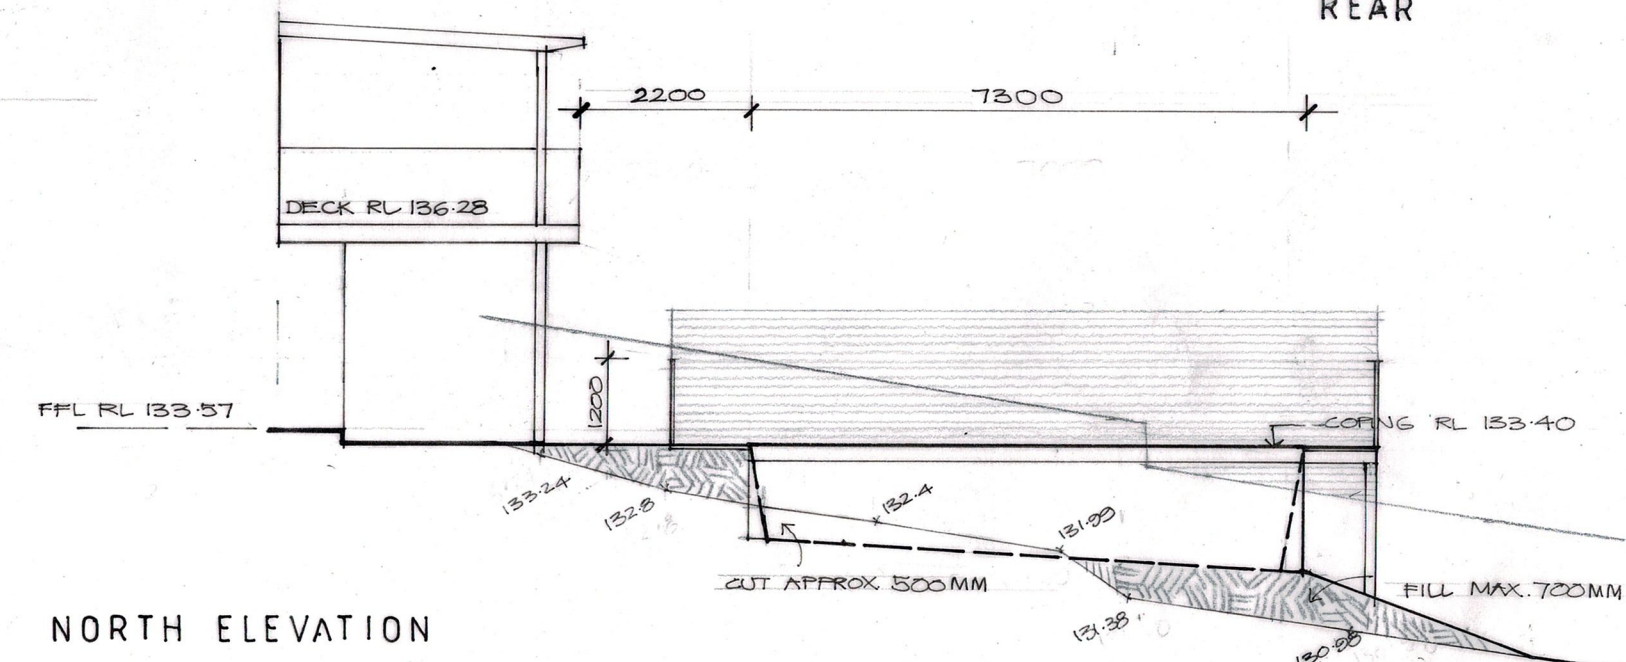

NORTH ELEVATION

PROPOSED SWIMMING POOL
17 ARGYLE STREET BILGOLA PLATEAU
JULY 2019 SHIMDESIGN design & drafting 0400 898 744

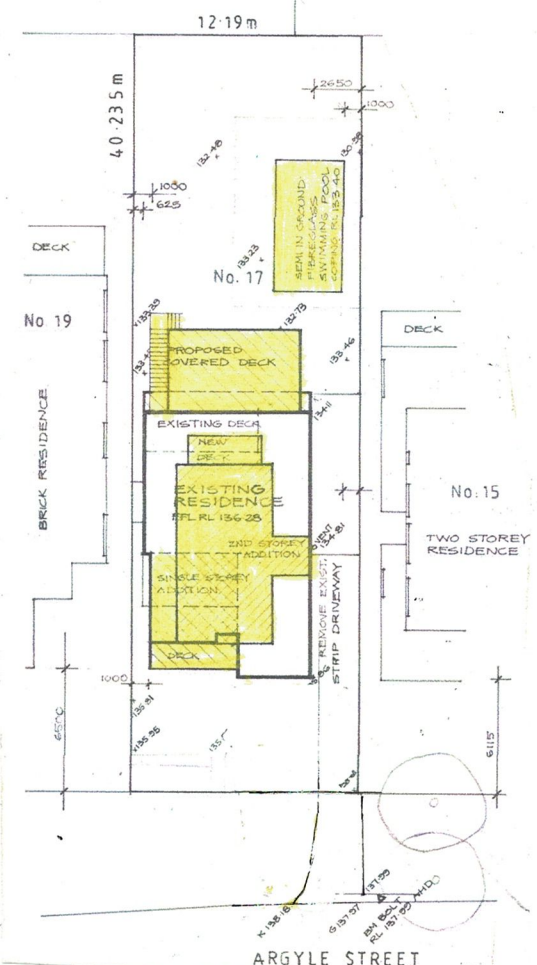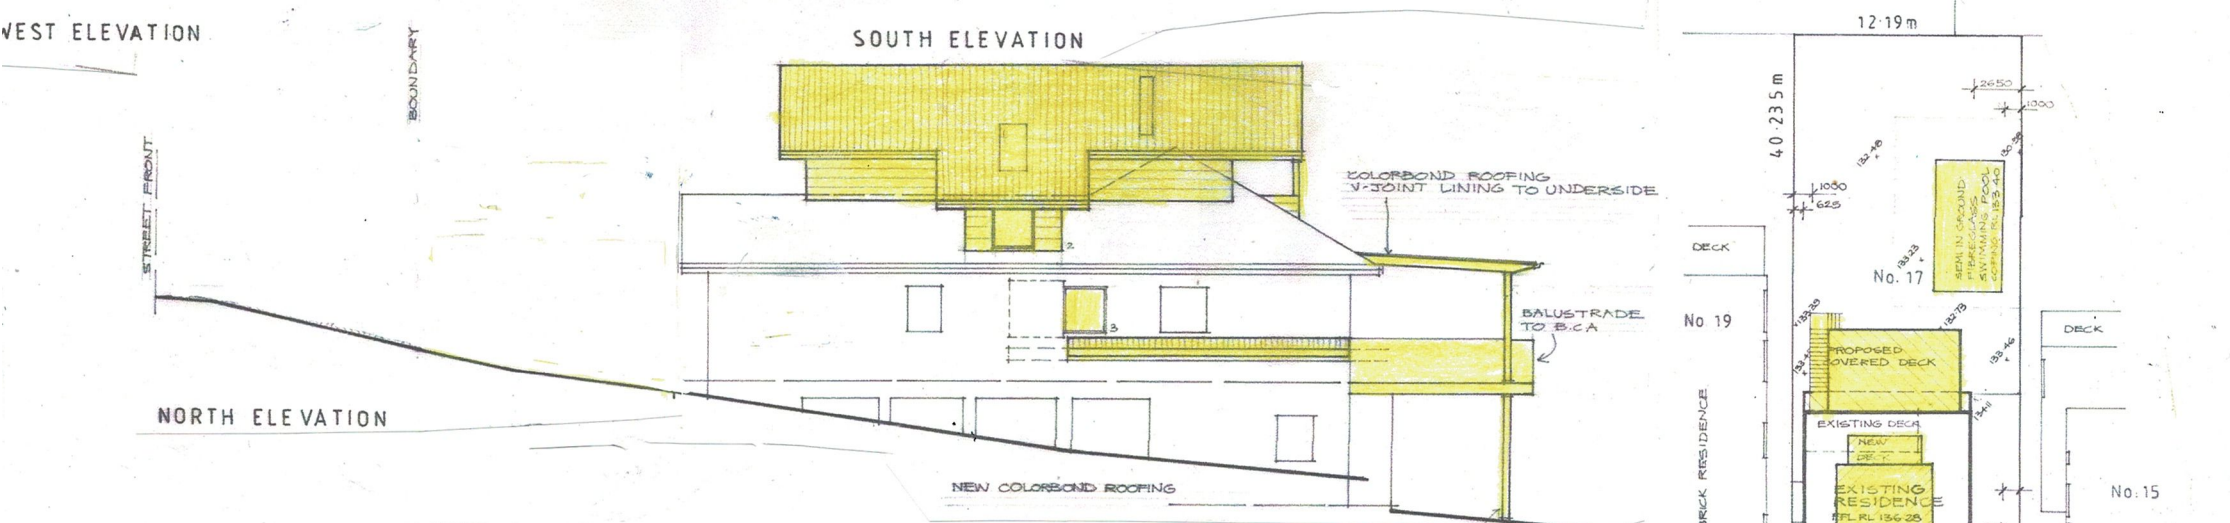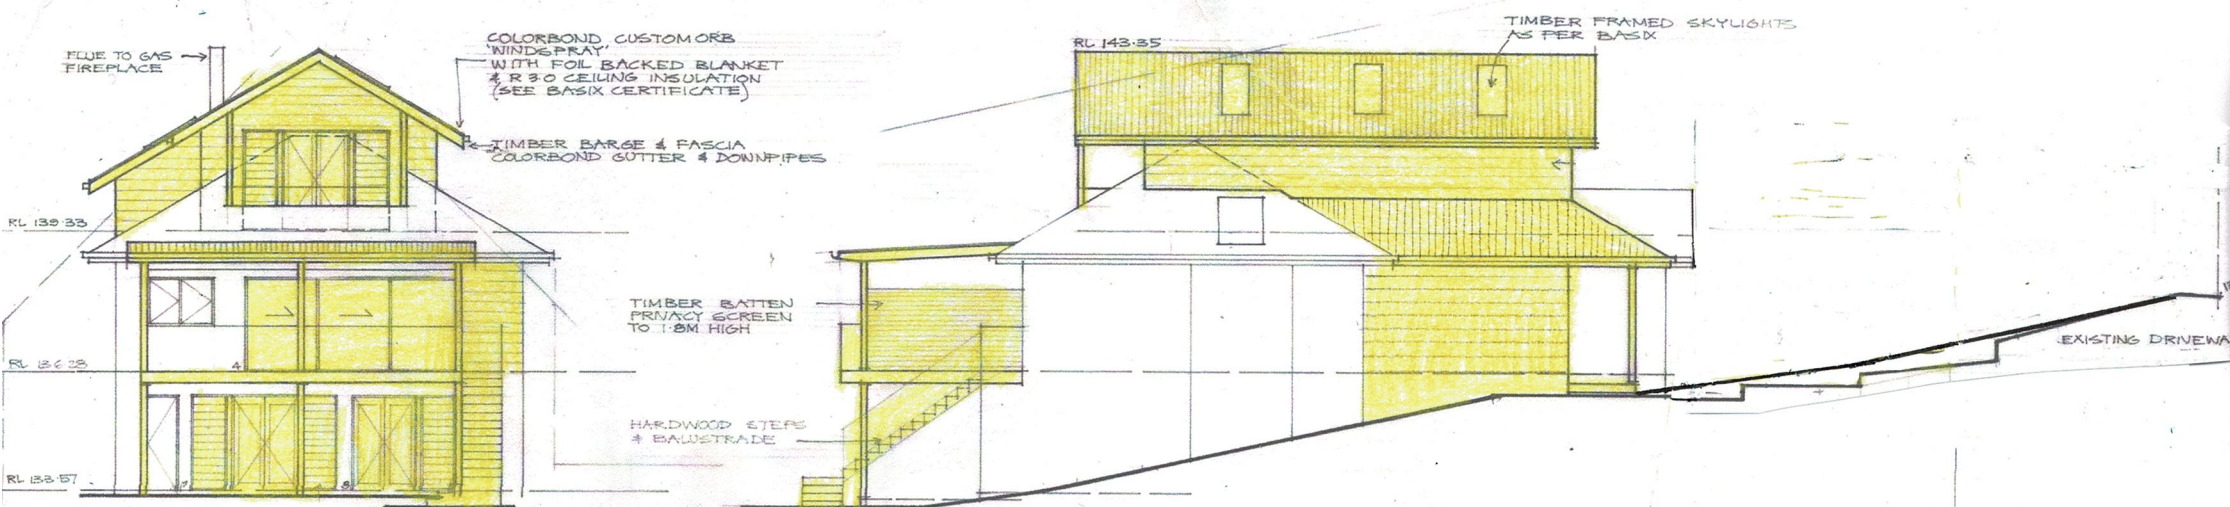

PROPOSED ALTERATIONS AND ADDITIONS
 BIRD RESIDENCE 17 ARGYLE STREET BILGOLA PLATEAU
 JULY 2019 DWG 0719 SHIMDESIGN design and drafting 0400 898 744

DOUBLE CARPORT DELETED
 28/8/19

EAST ELEVATION