



ALFRED




DA2019/1220

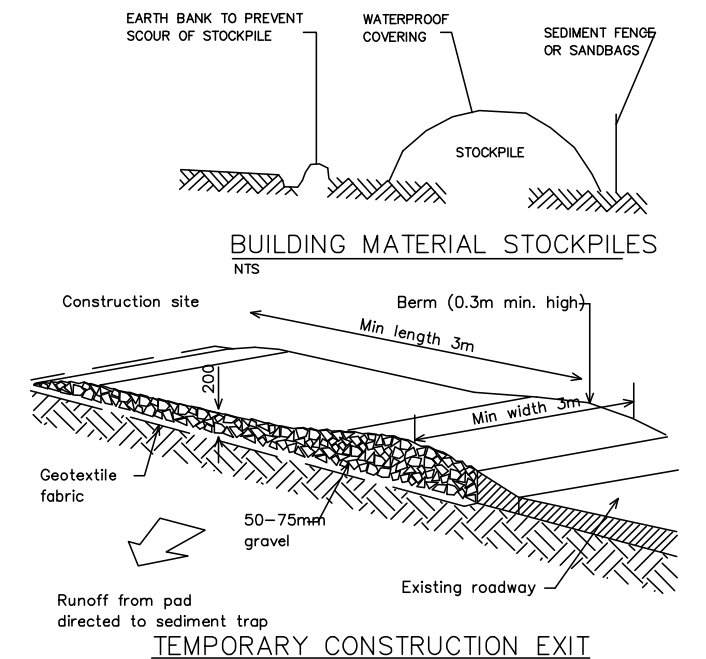

Drainage area 0.6ha. max. Slope gradient
1:2 max. Slope length 60m max.

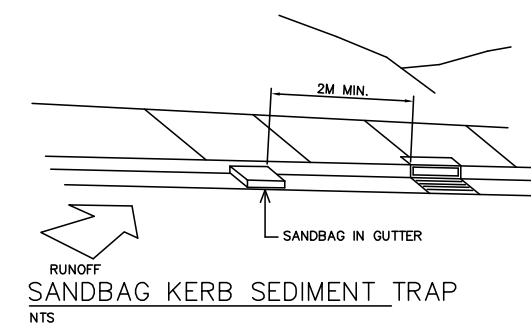


DA 0401 DA01

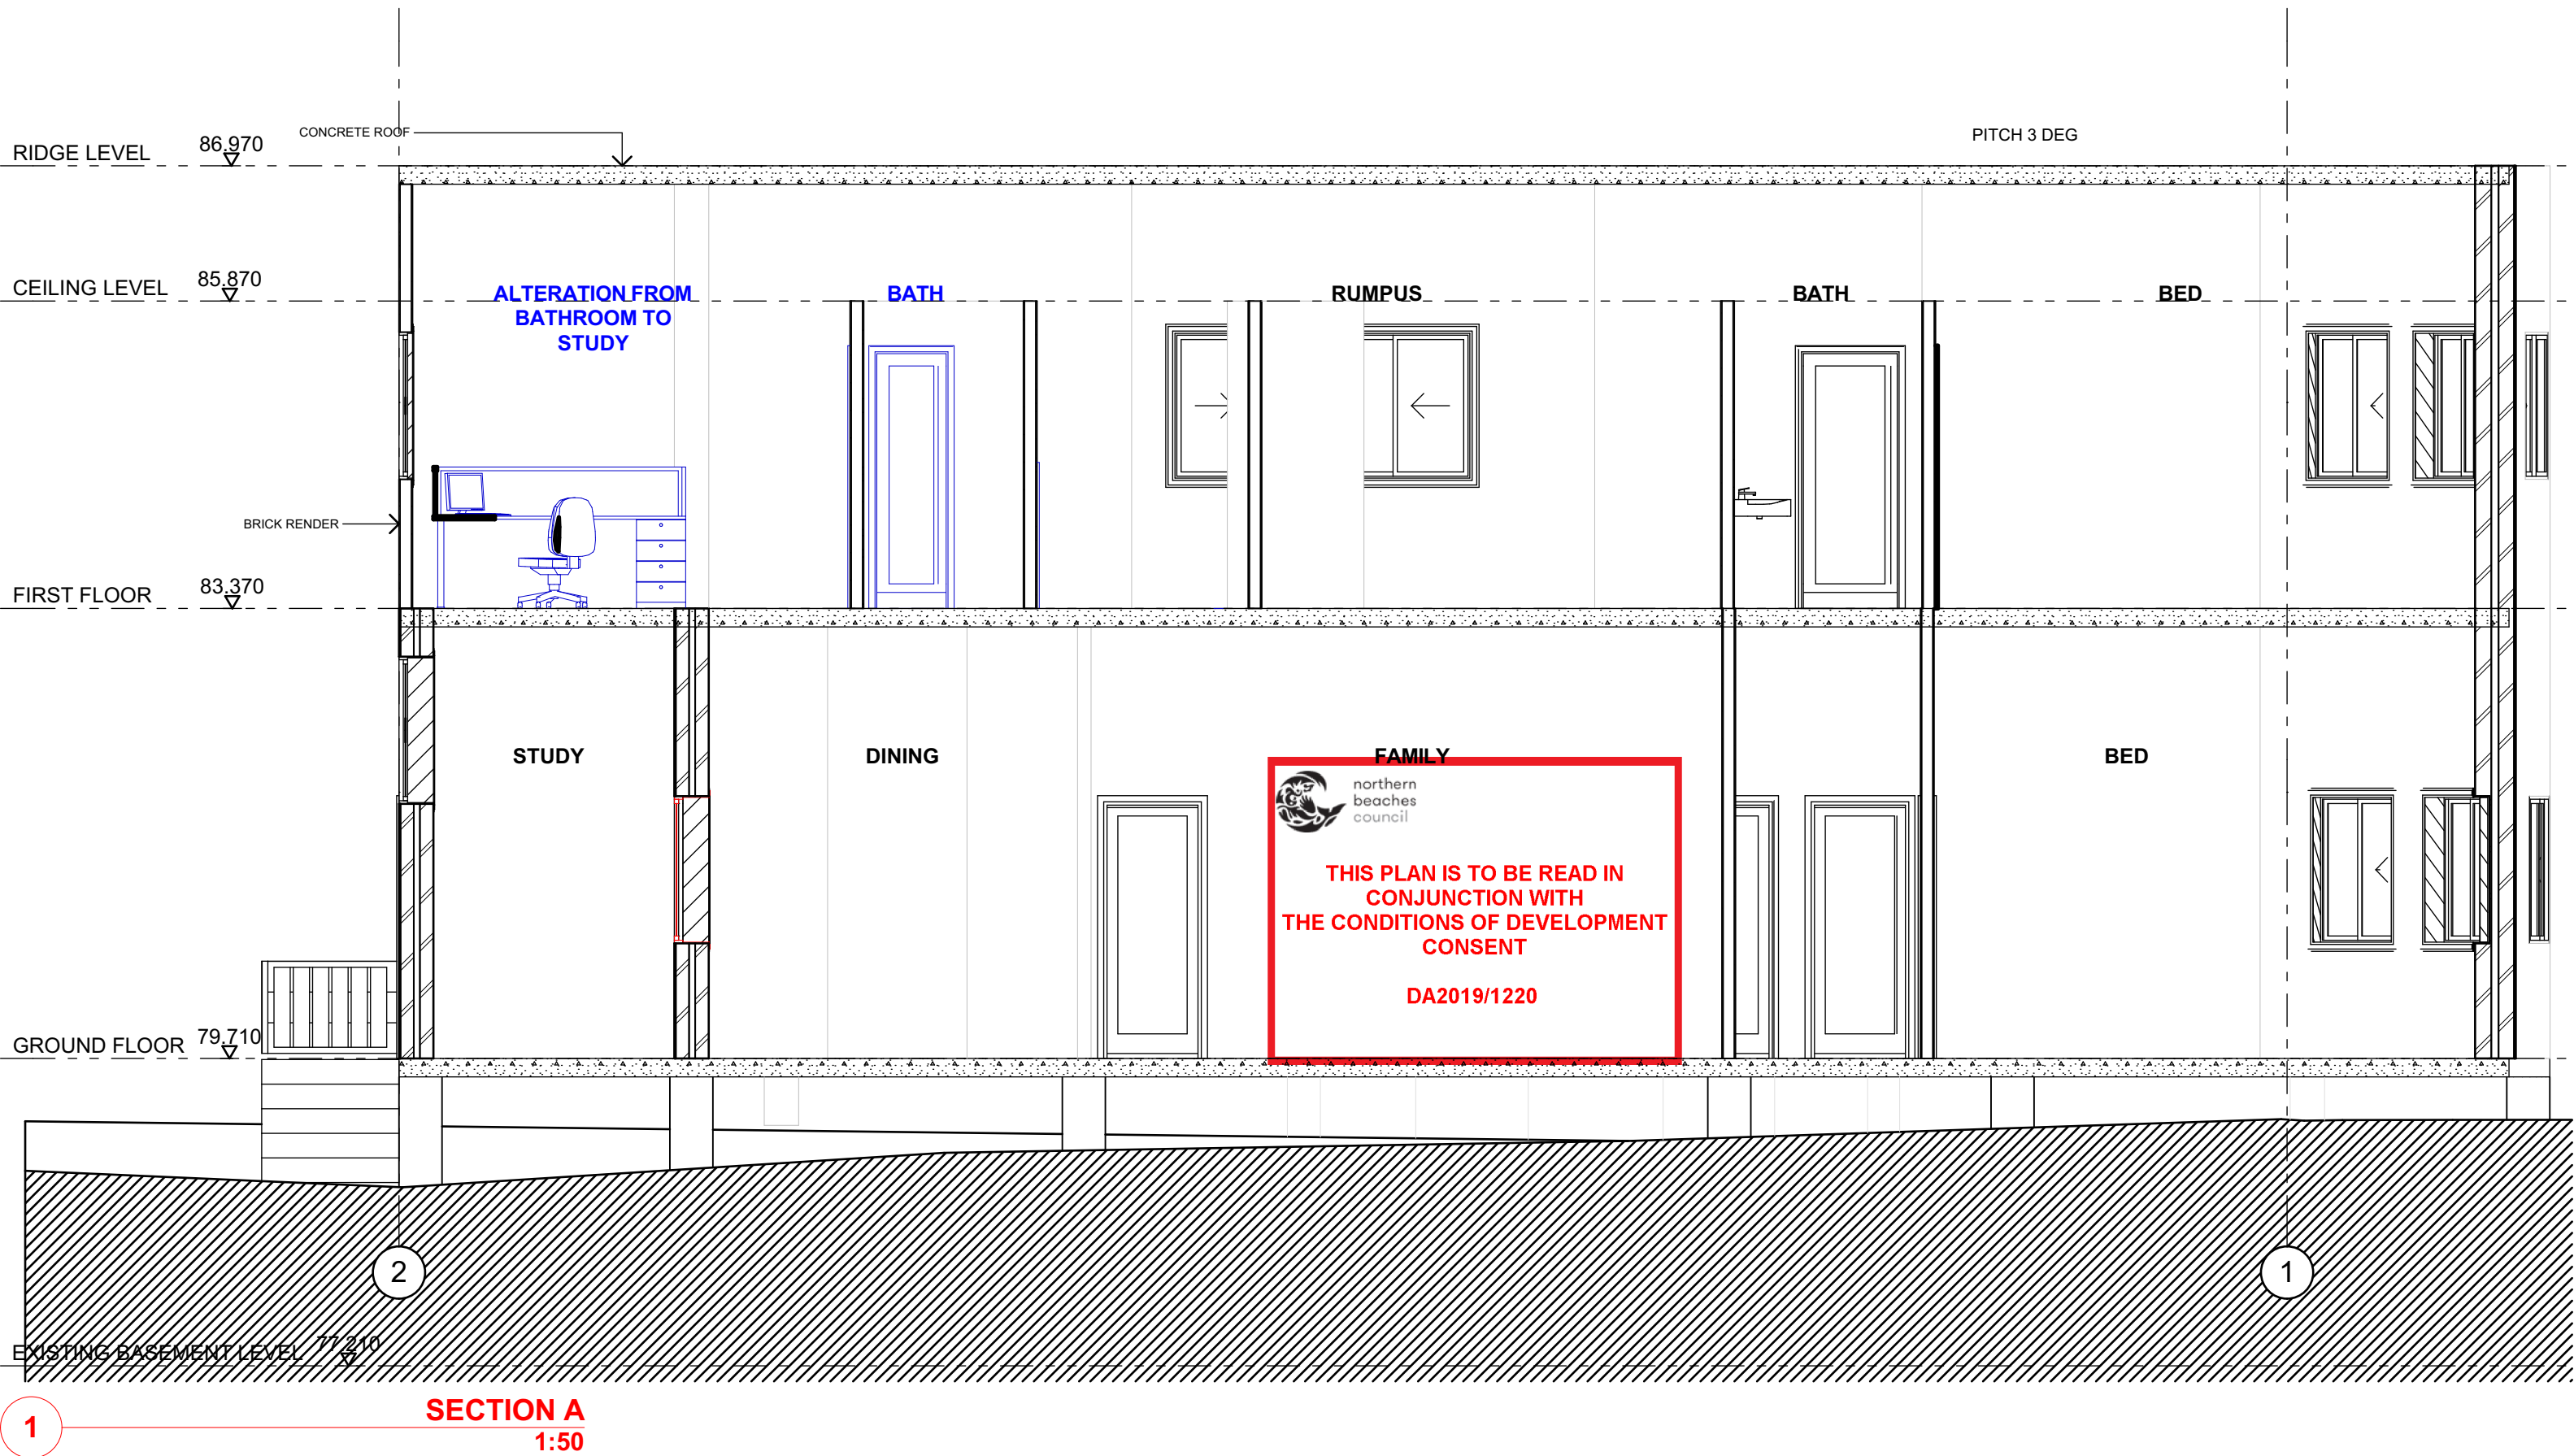



THIS PLAN IS TO BE READ IN
CONJUNCTION WITH
THE CONDITIONS OF DEVELOPMENT
CONSENT

DA2019/1220

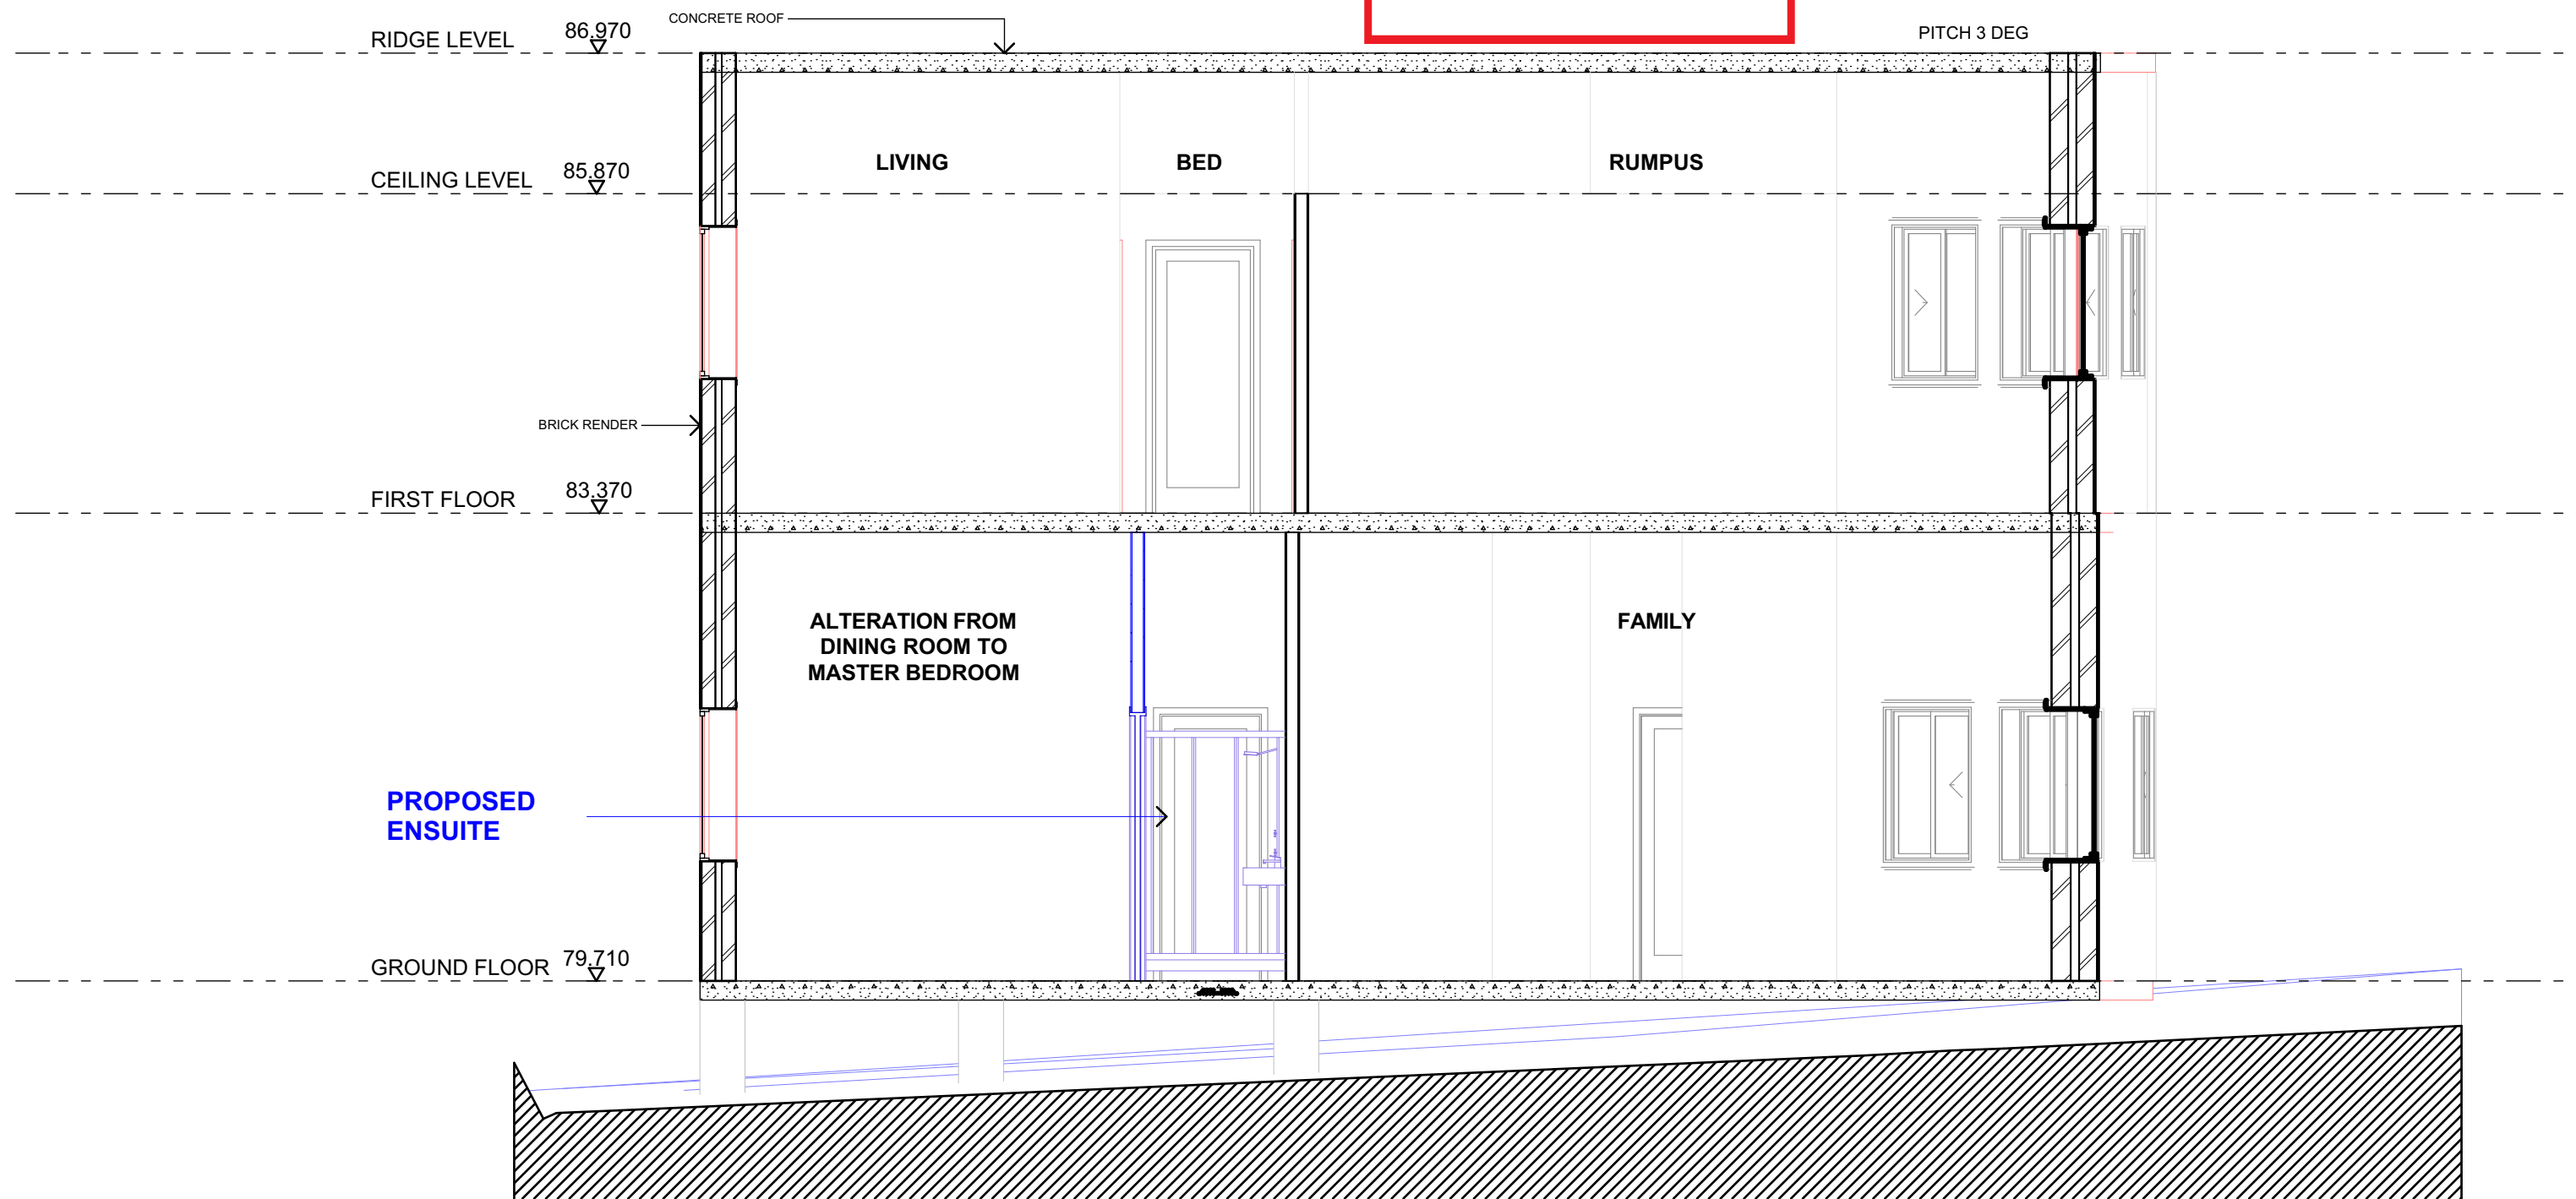

SECTION B
1:50

1

Mr Alan Zhong
LOT 3 DP 6364
41 ALFRED ROAD, NARRAWEENA NSW

General Arrangements

SECTION B

FOR DEVELOPMENT APPLICATION
ALTERATION AND ADDITION IN MAIN DWELLING

A3

MASTER GRANNY FLATS

719 FOREST ROAD, PEAKHURST 2210 NSW

1300 643 528
www.mastergrannyflats.com.au
design@mastergrannyflats.com.au



REVISION	DESCRIPTION	DATE	SCALE	DRAWN	CHECKED	DATE
P01	FOR CLIENT REVIEW	05.10.2019	1:50	Andrew Xiao		22.10.2019
DA01	ARCHITECTURAL SET	22.10.2019				

PROJECT No **DA 1601** DRAWING No **DA01** REVISION **DA01**