




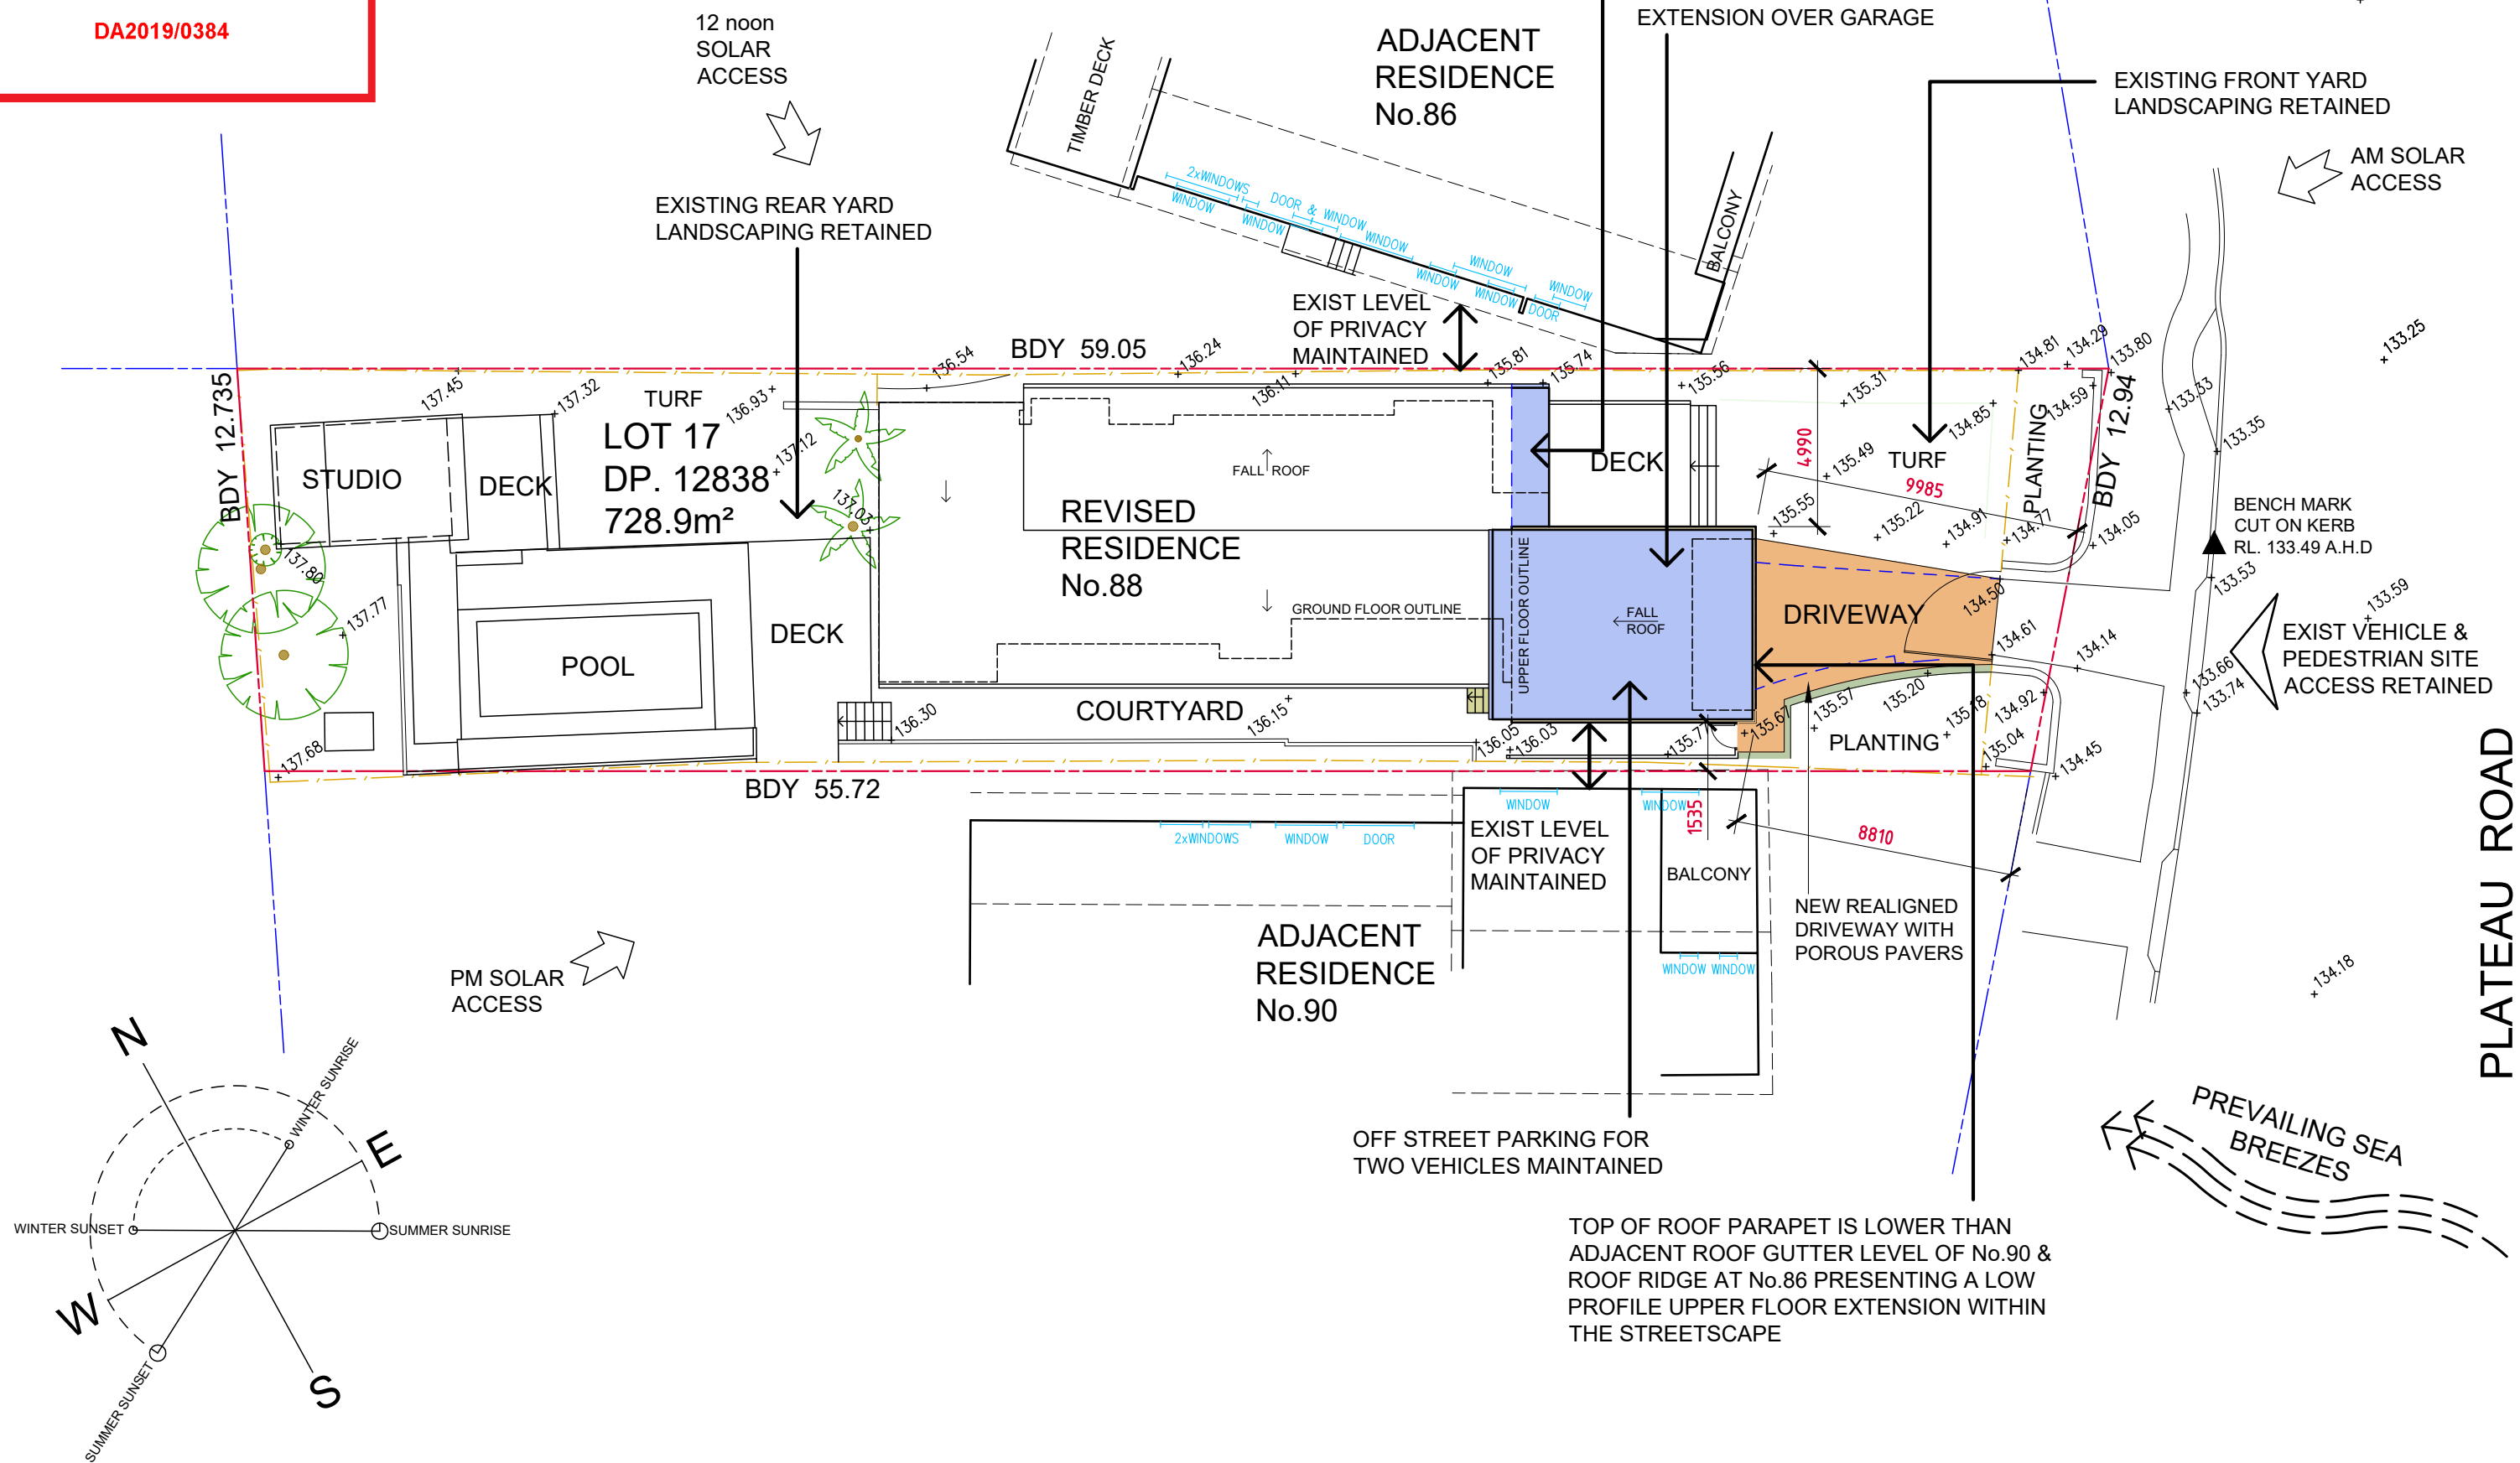

**THIS PLAN IS TO BE READ IN
CONJUNCTION WITH
THE CONDITIONS OF DEVELOPMENT
CONSENT**

DA2019/0384

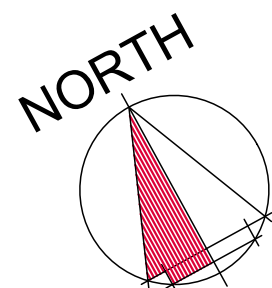




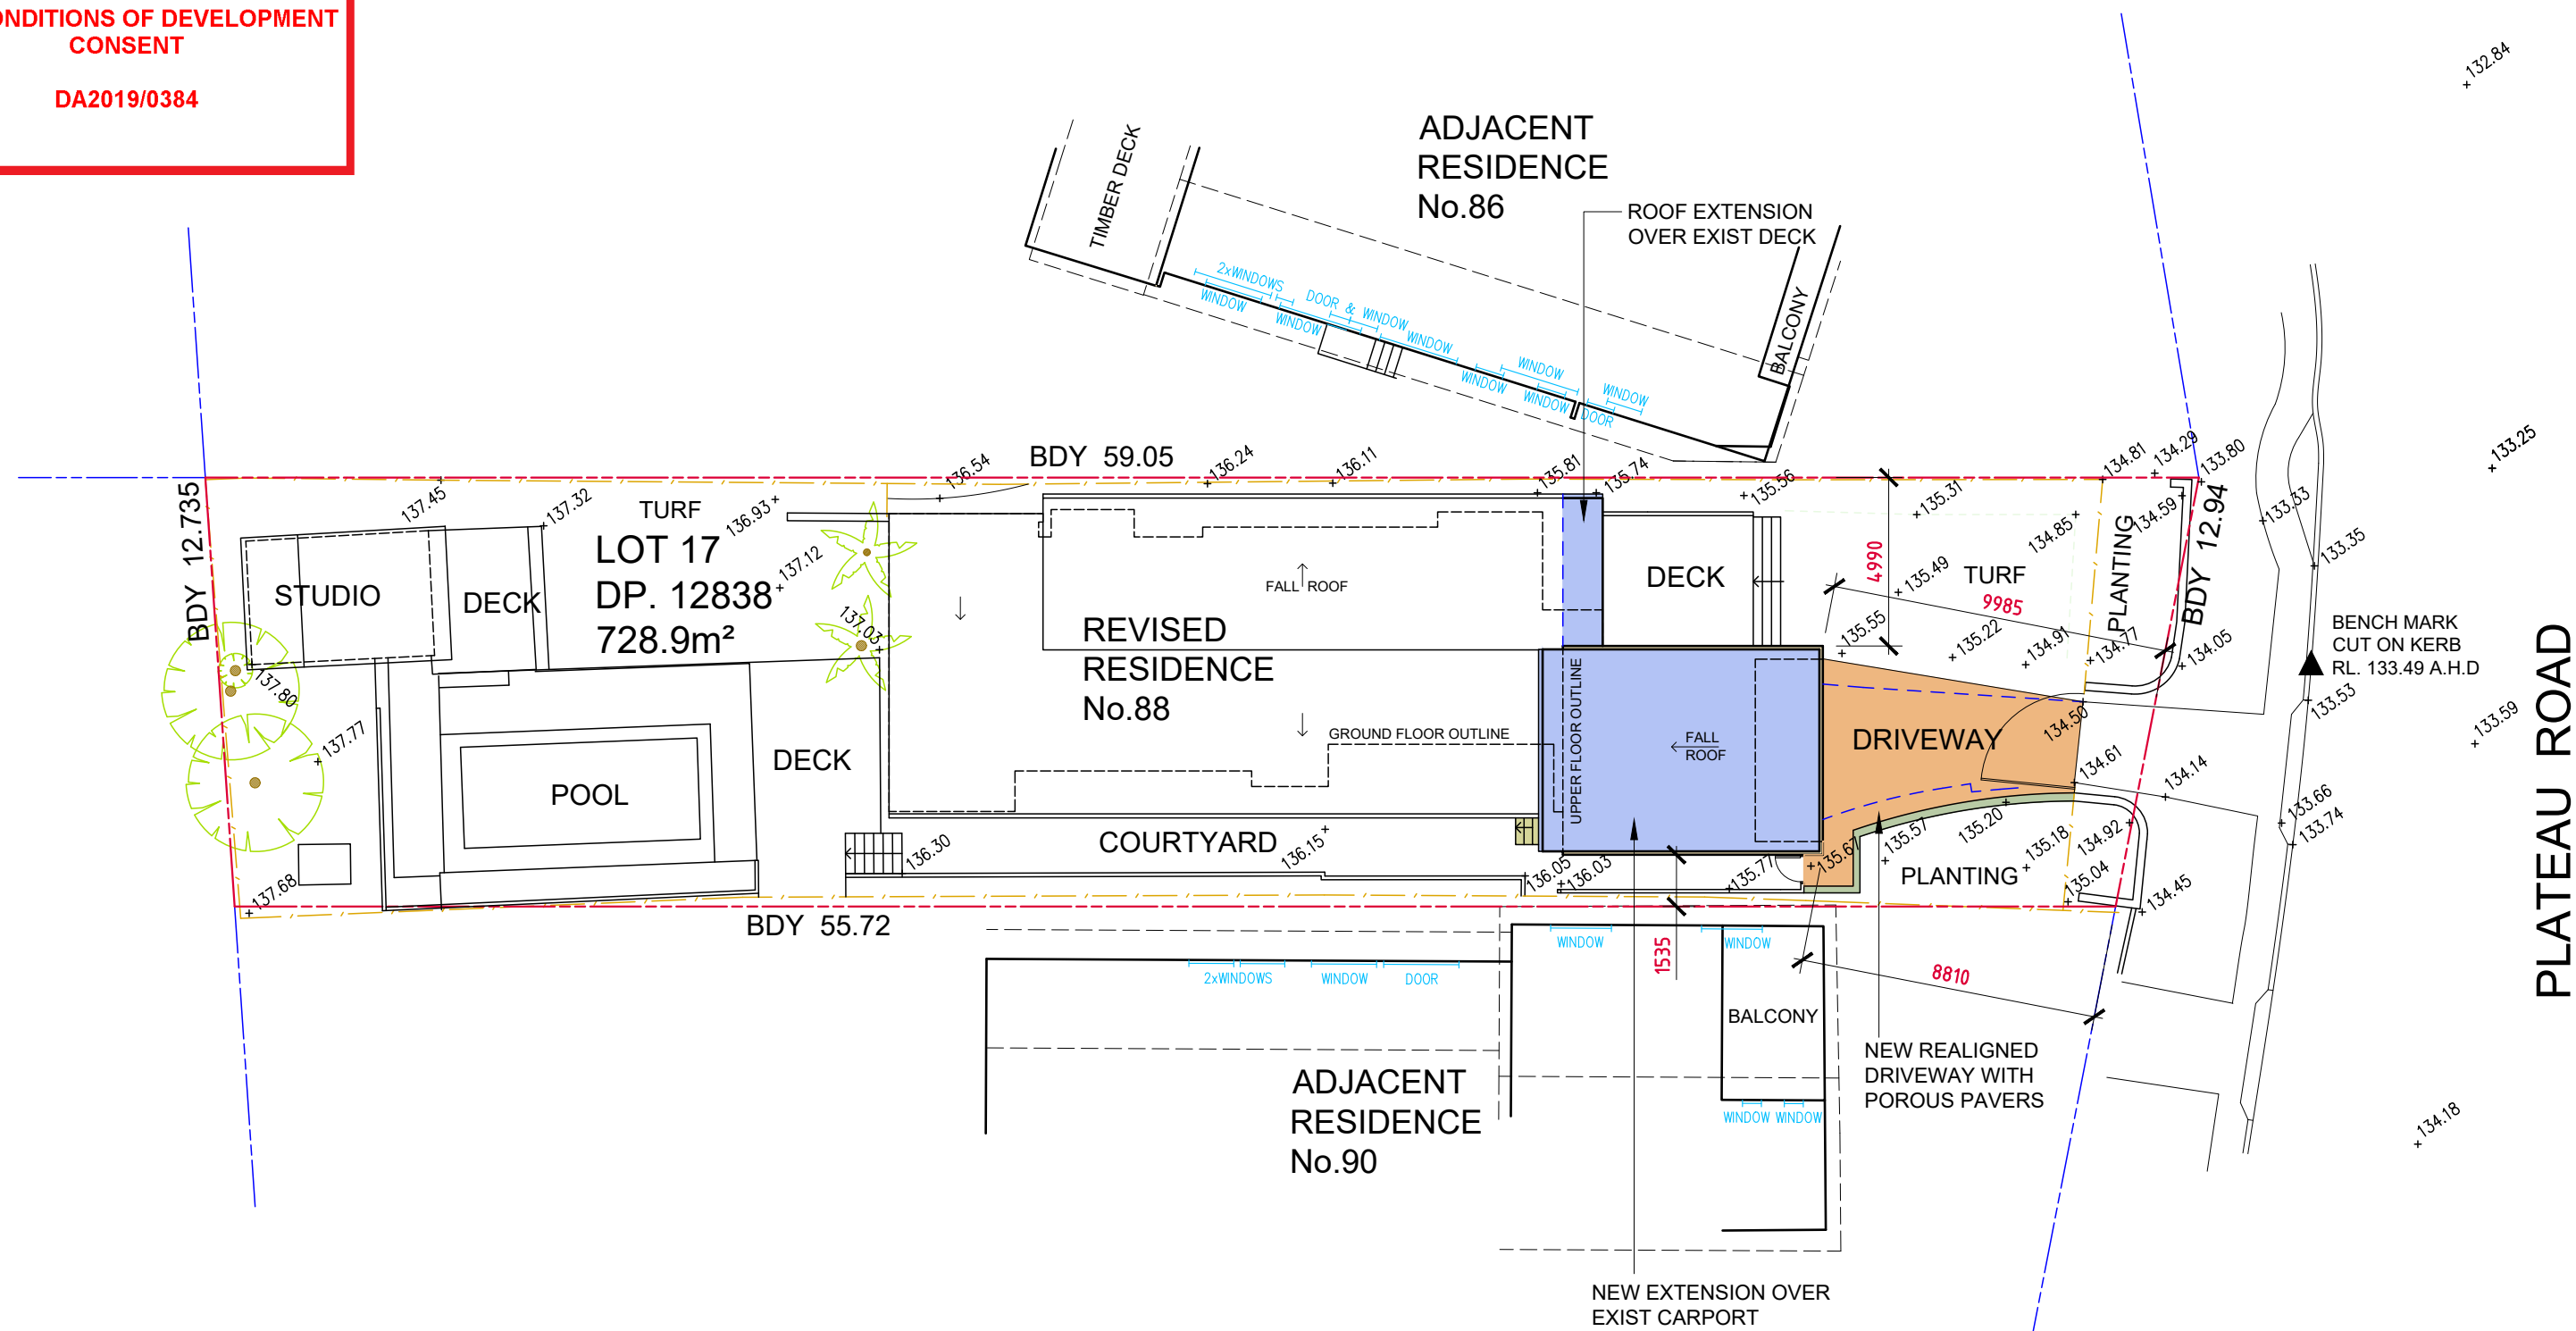


ALL SURVEY LEVELS TO AUSTRALIAN HEIGHT DATUM (AHD) FROM BEE
& LETHBRIDGE PTY LTD SURVEYORS. REF No.21155 DATED 30/11/2018


THIS PLAN IS TO BE READ IN
CONJUNCTION WITH
THE CONDITIONS OF DEVELOPMENT
CONSENT

DA2019/0384

ADJACENT
RESIDENCE
No.86

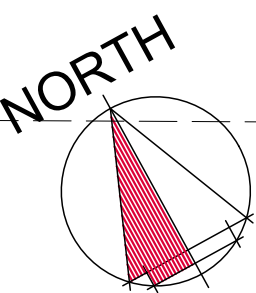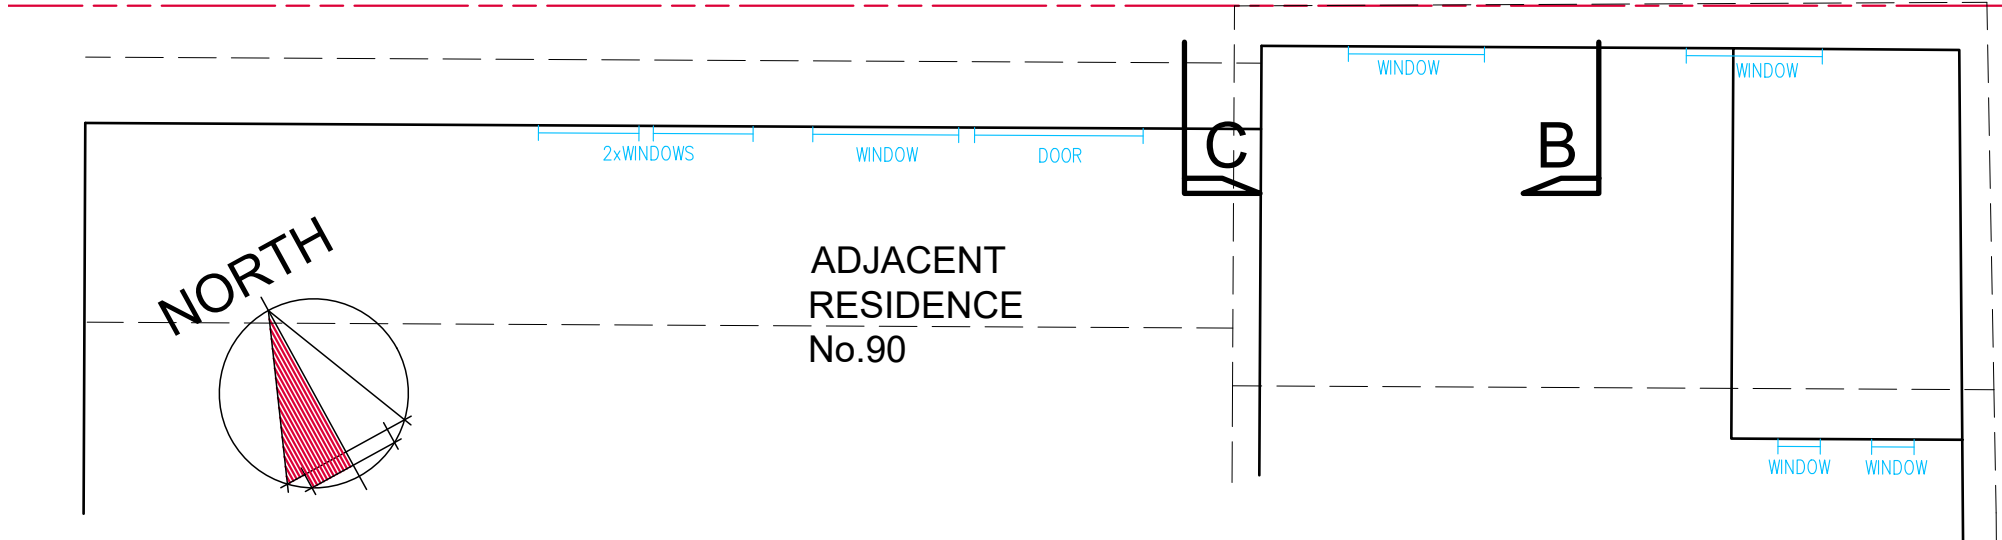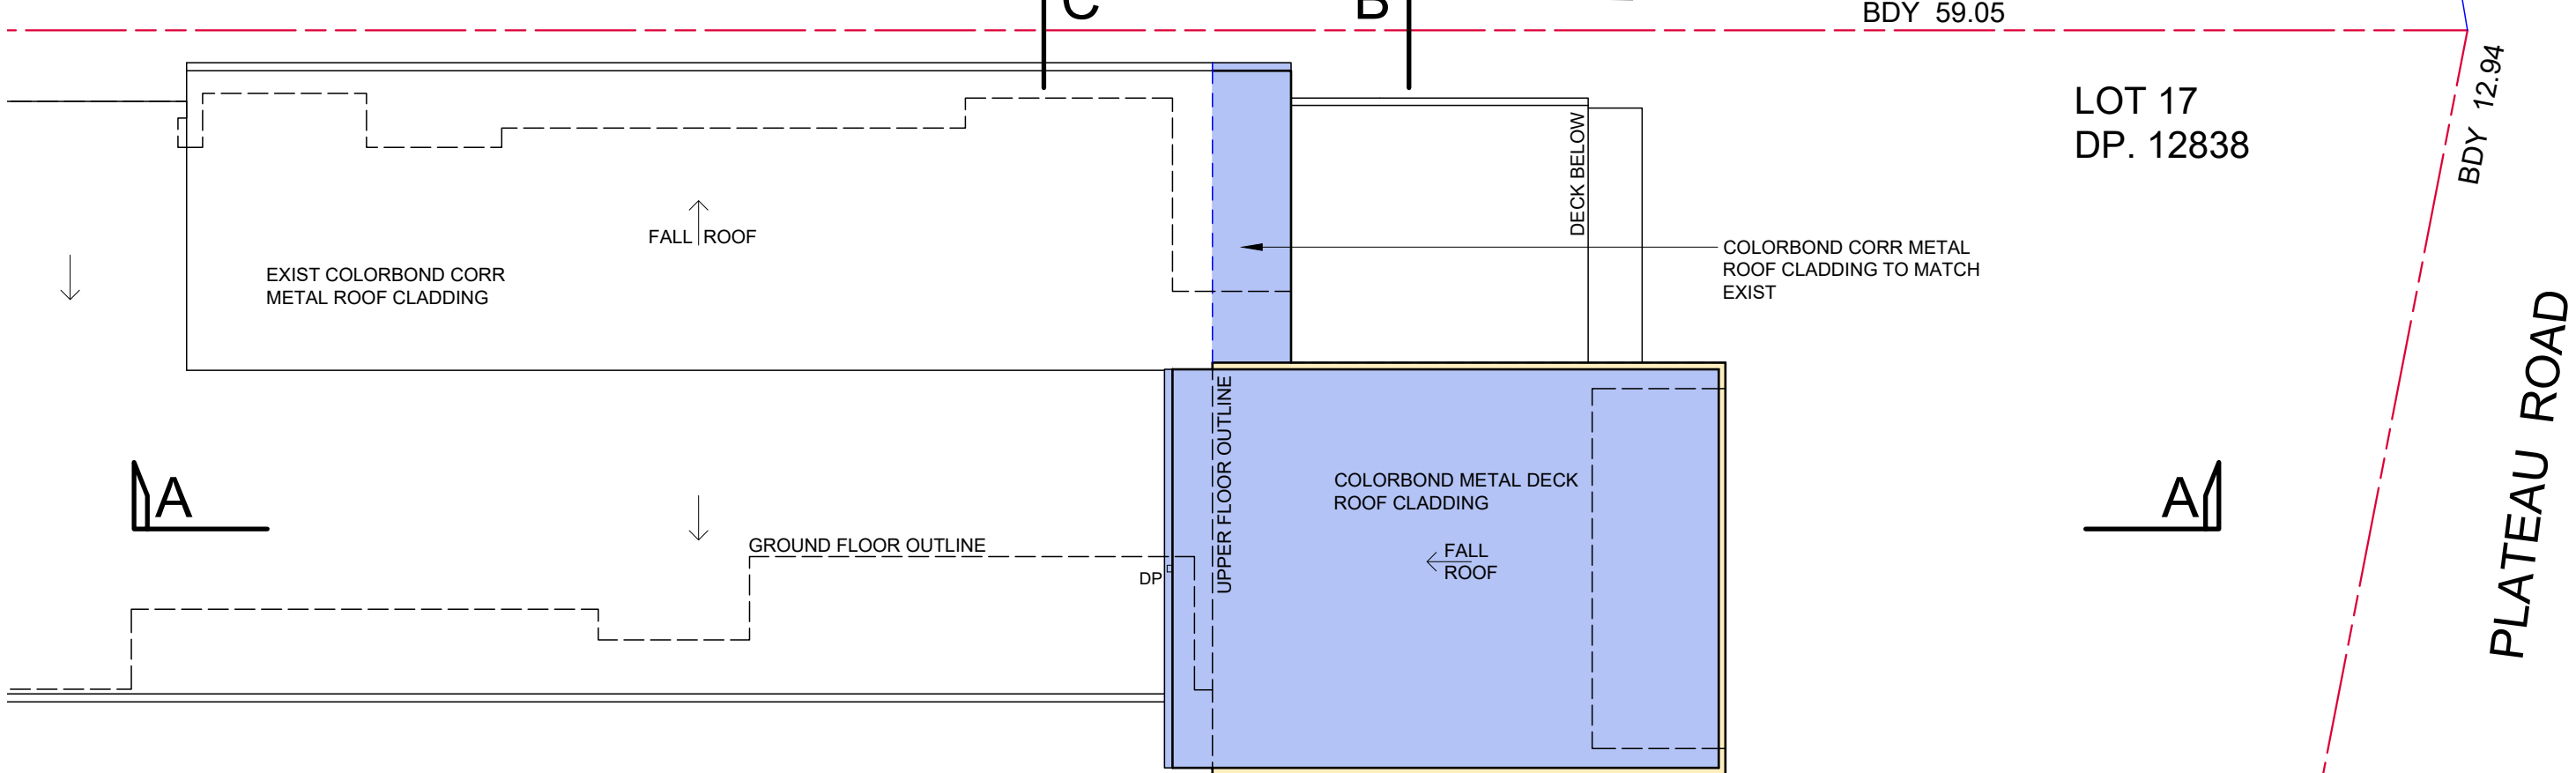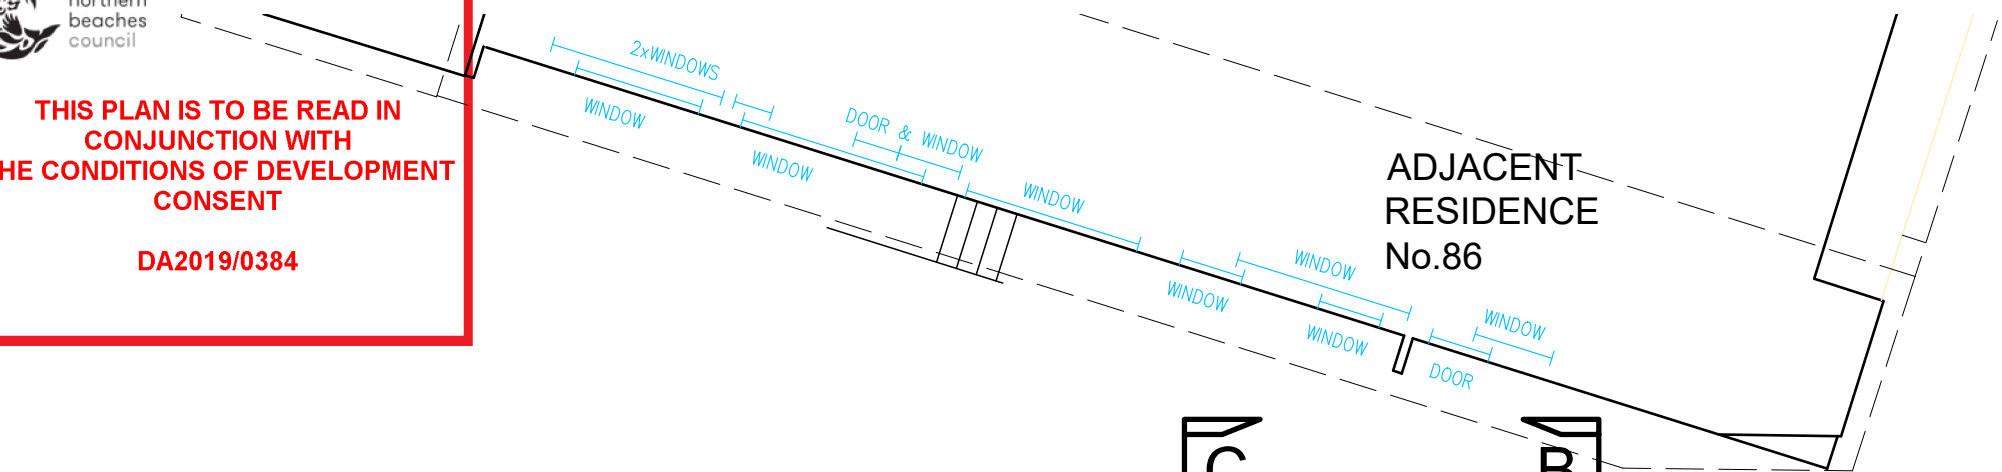

ADJACENT
RESIDENCE
No.90

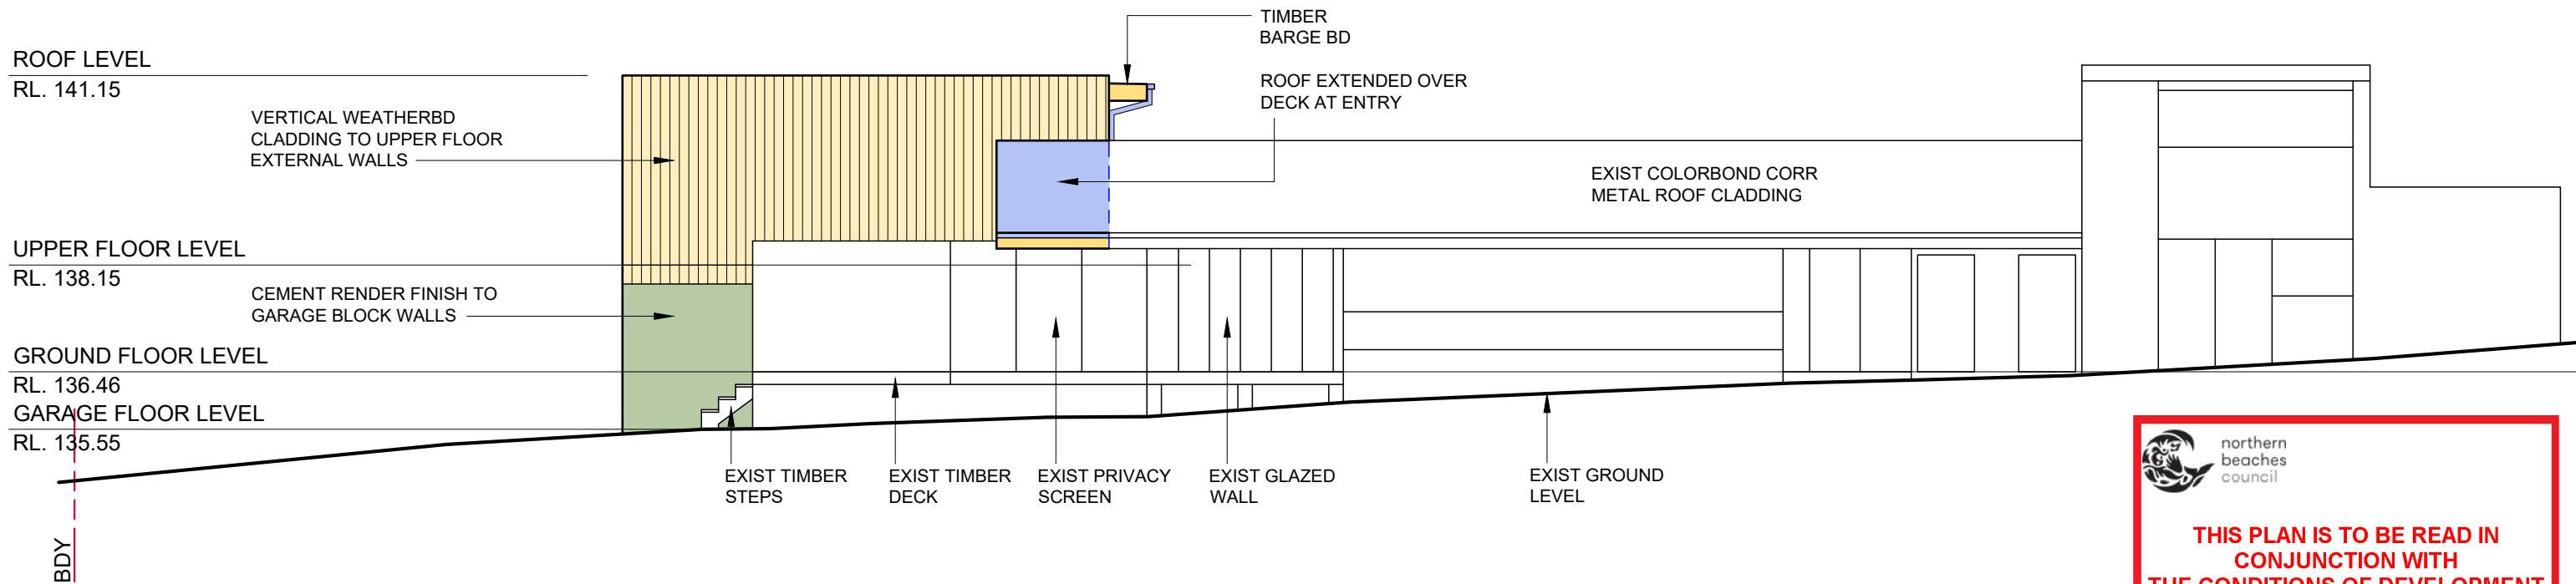


NORTHEAST ELEVATION


 northern
beaches
council

**THIS PLAN IS TO BE READ IN
CONJUNCTION WITH
THE CONDITIONS OF DEVELOPMENT
CONSENT**


DA2019/0384

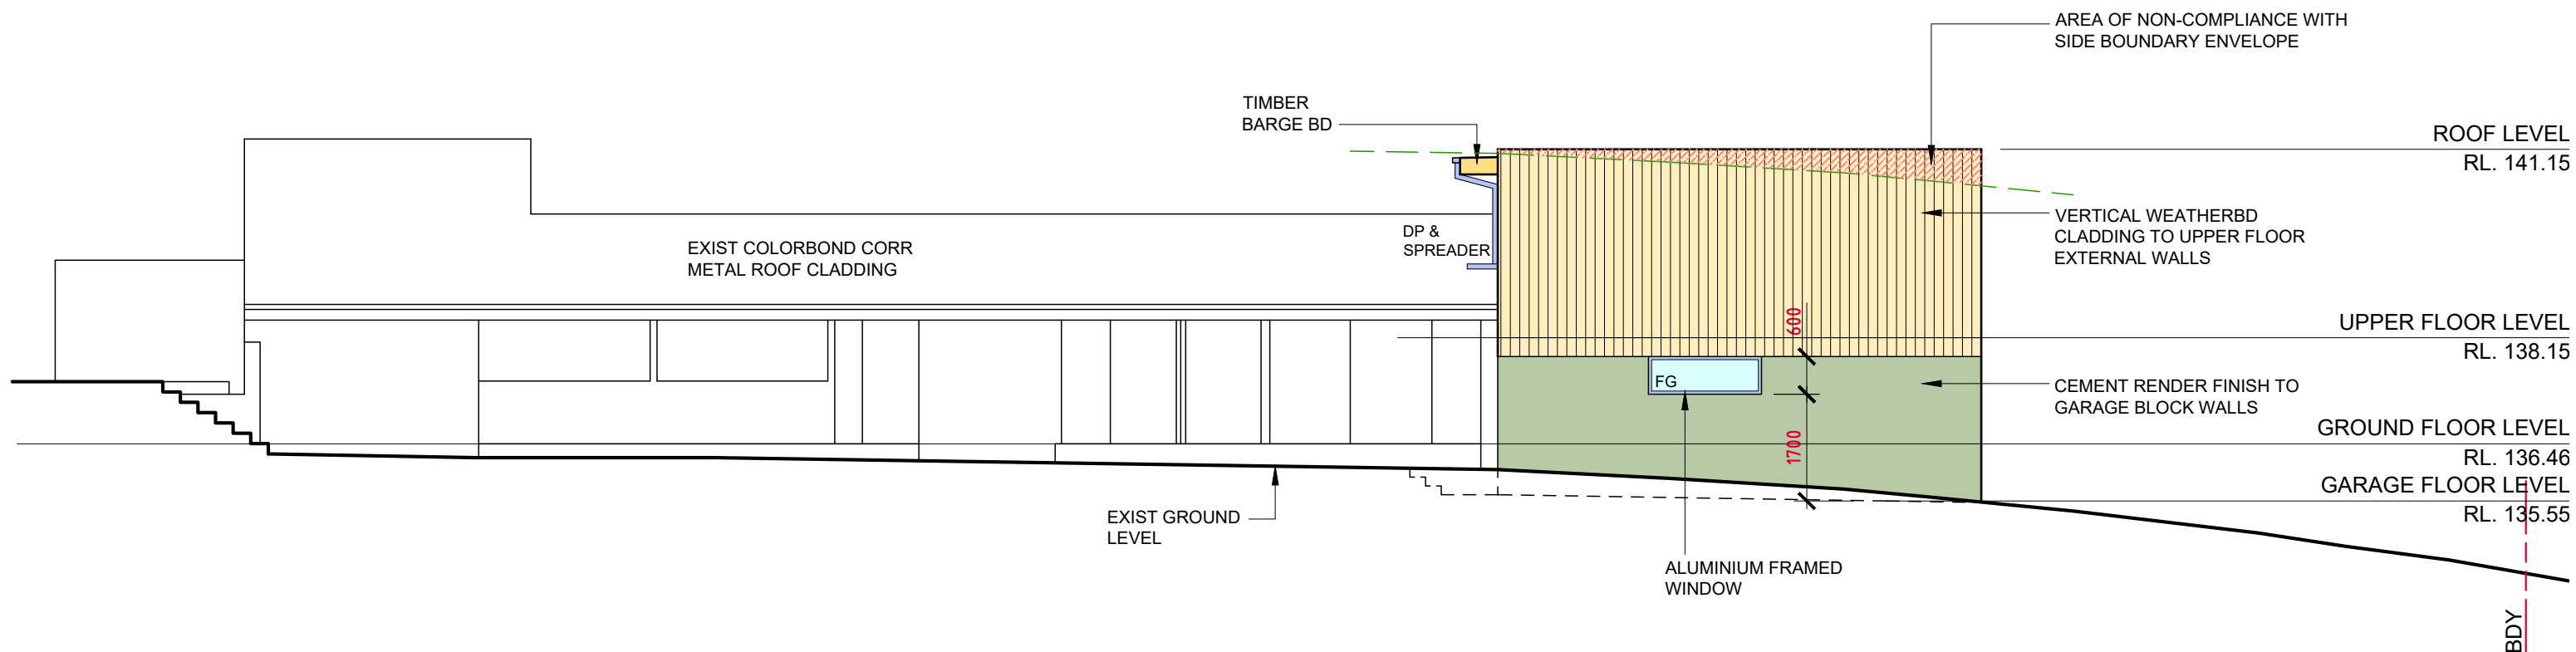

SOUTHWEST ELEVATION

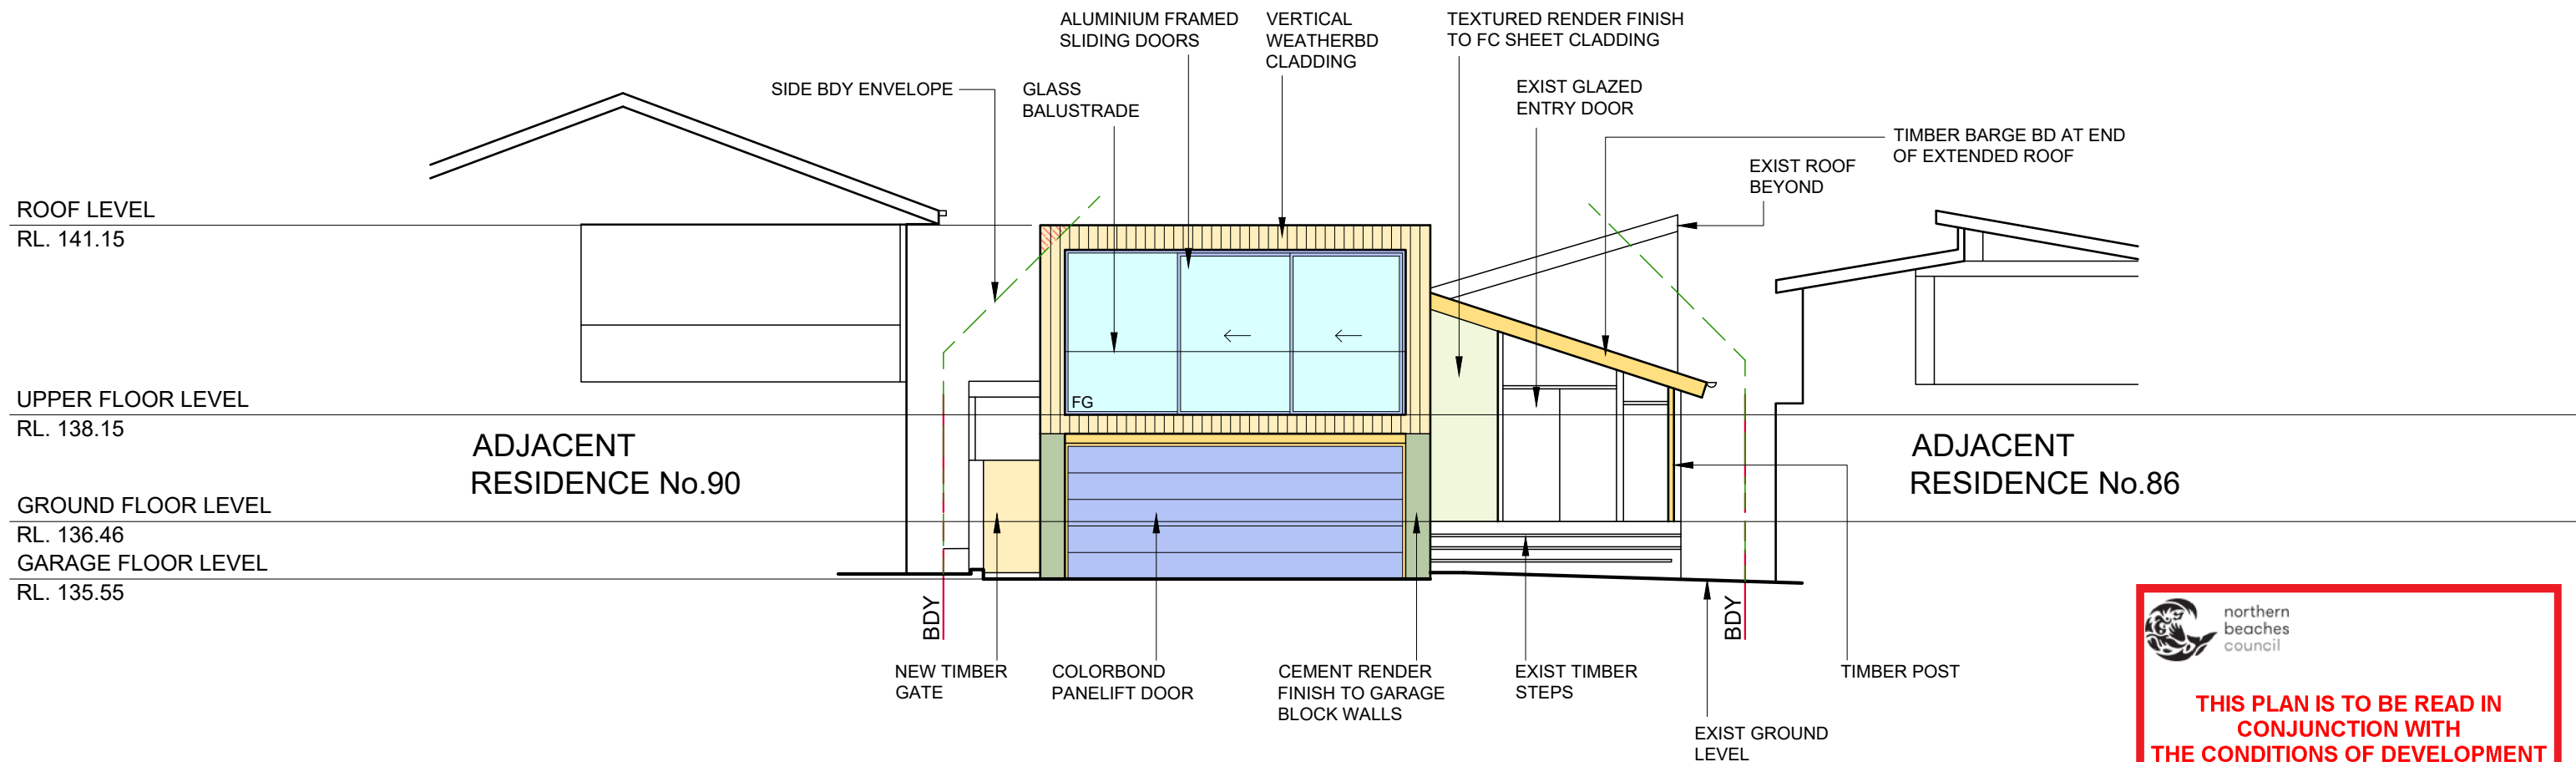

SOUTHEAST ELEVATION

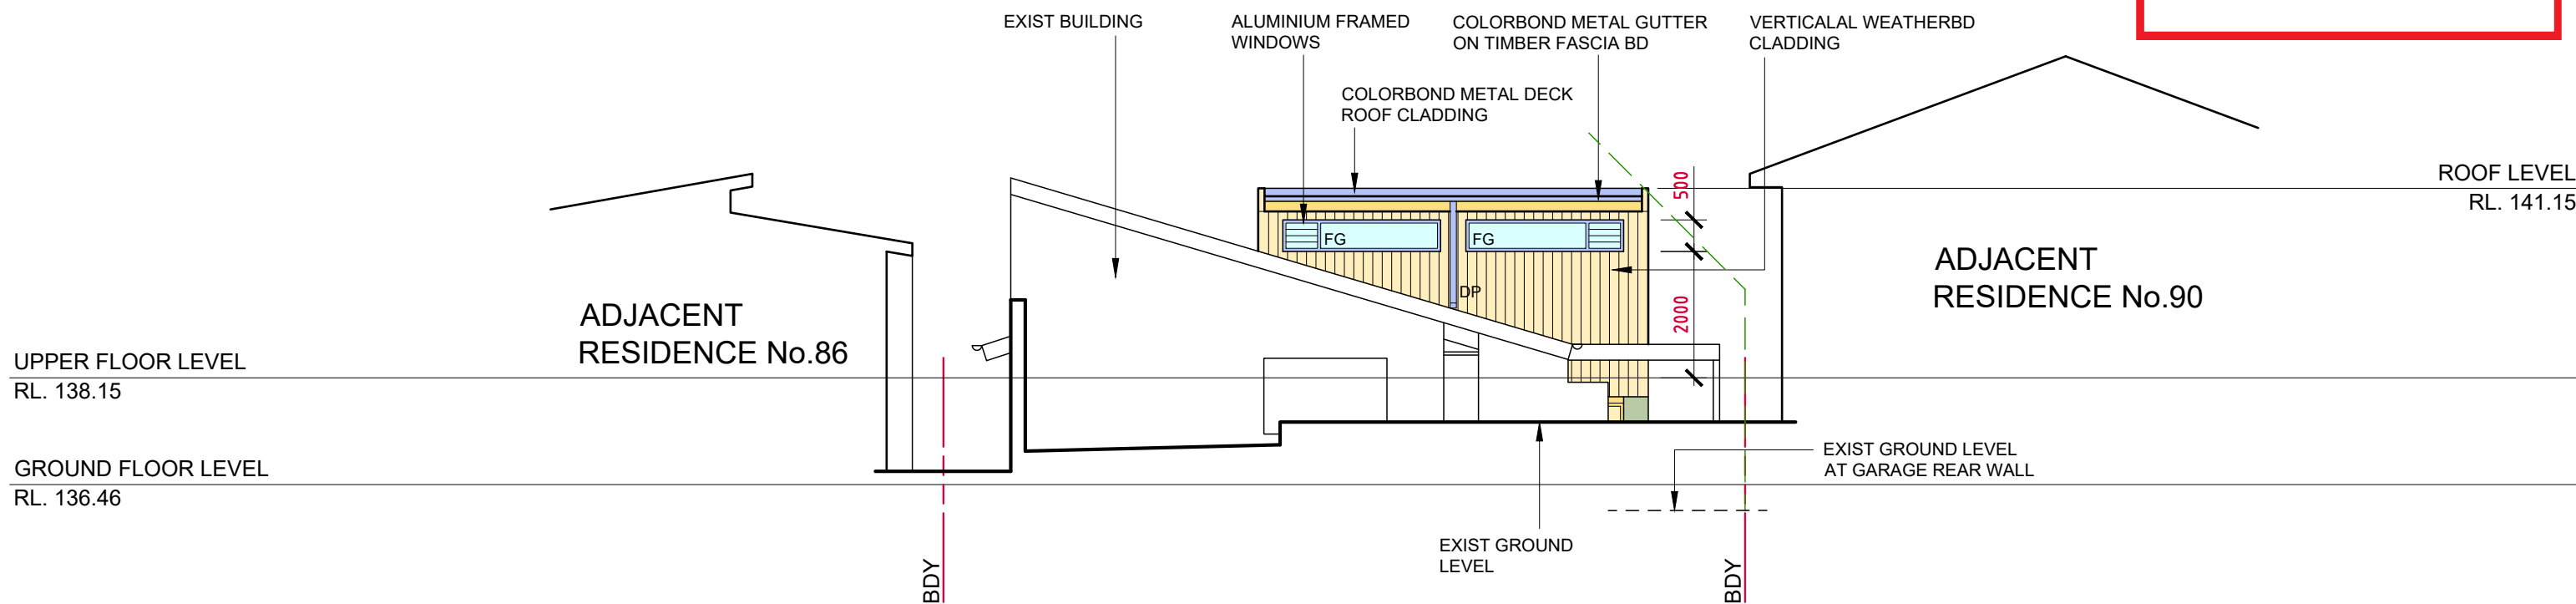

NORTHWEST ELEVATION