




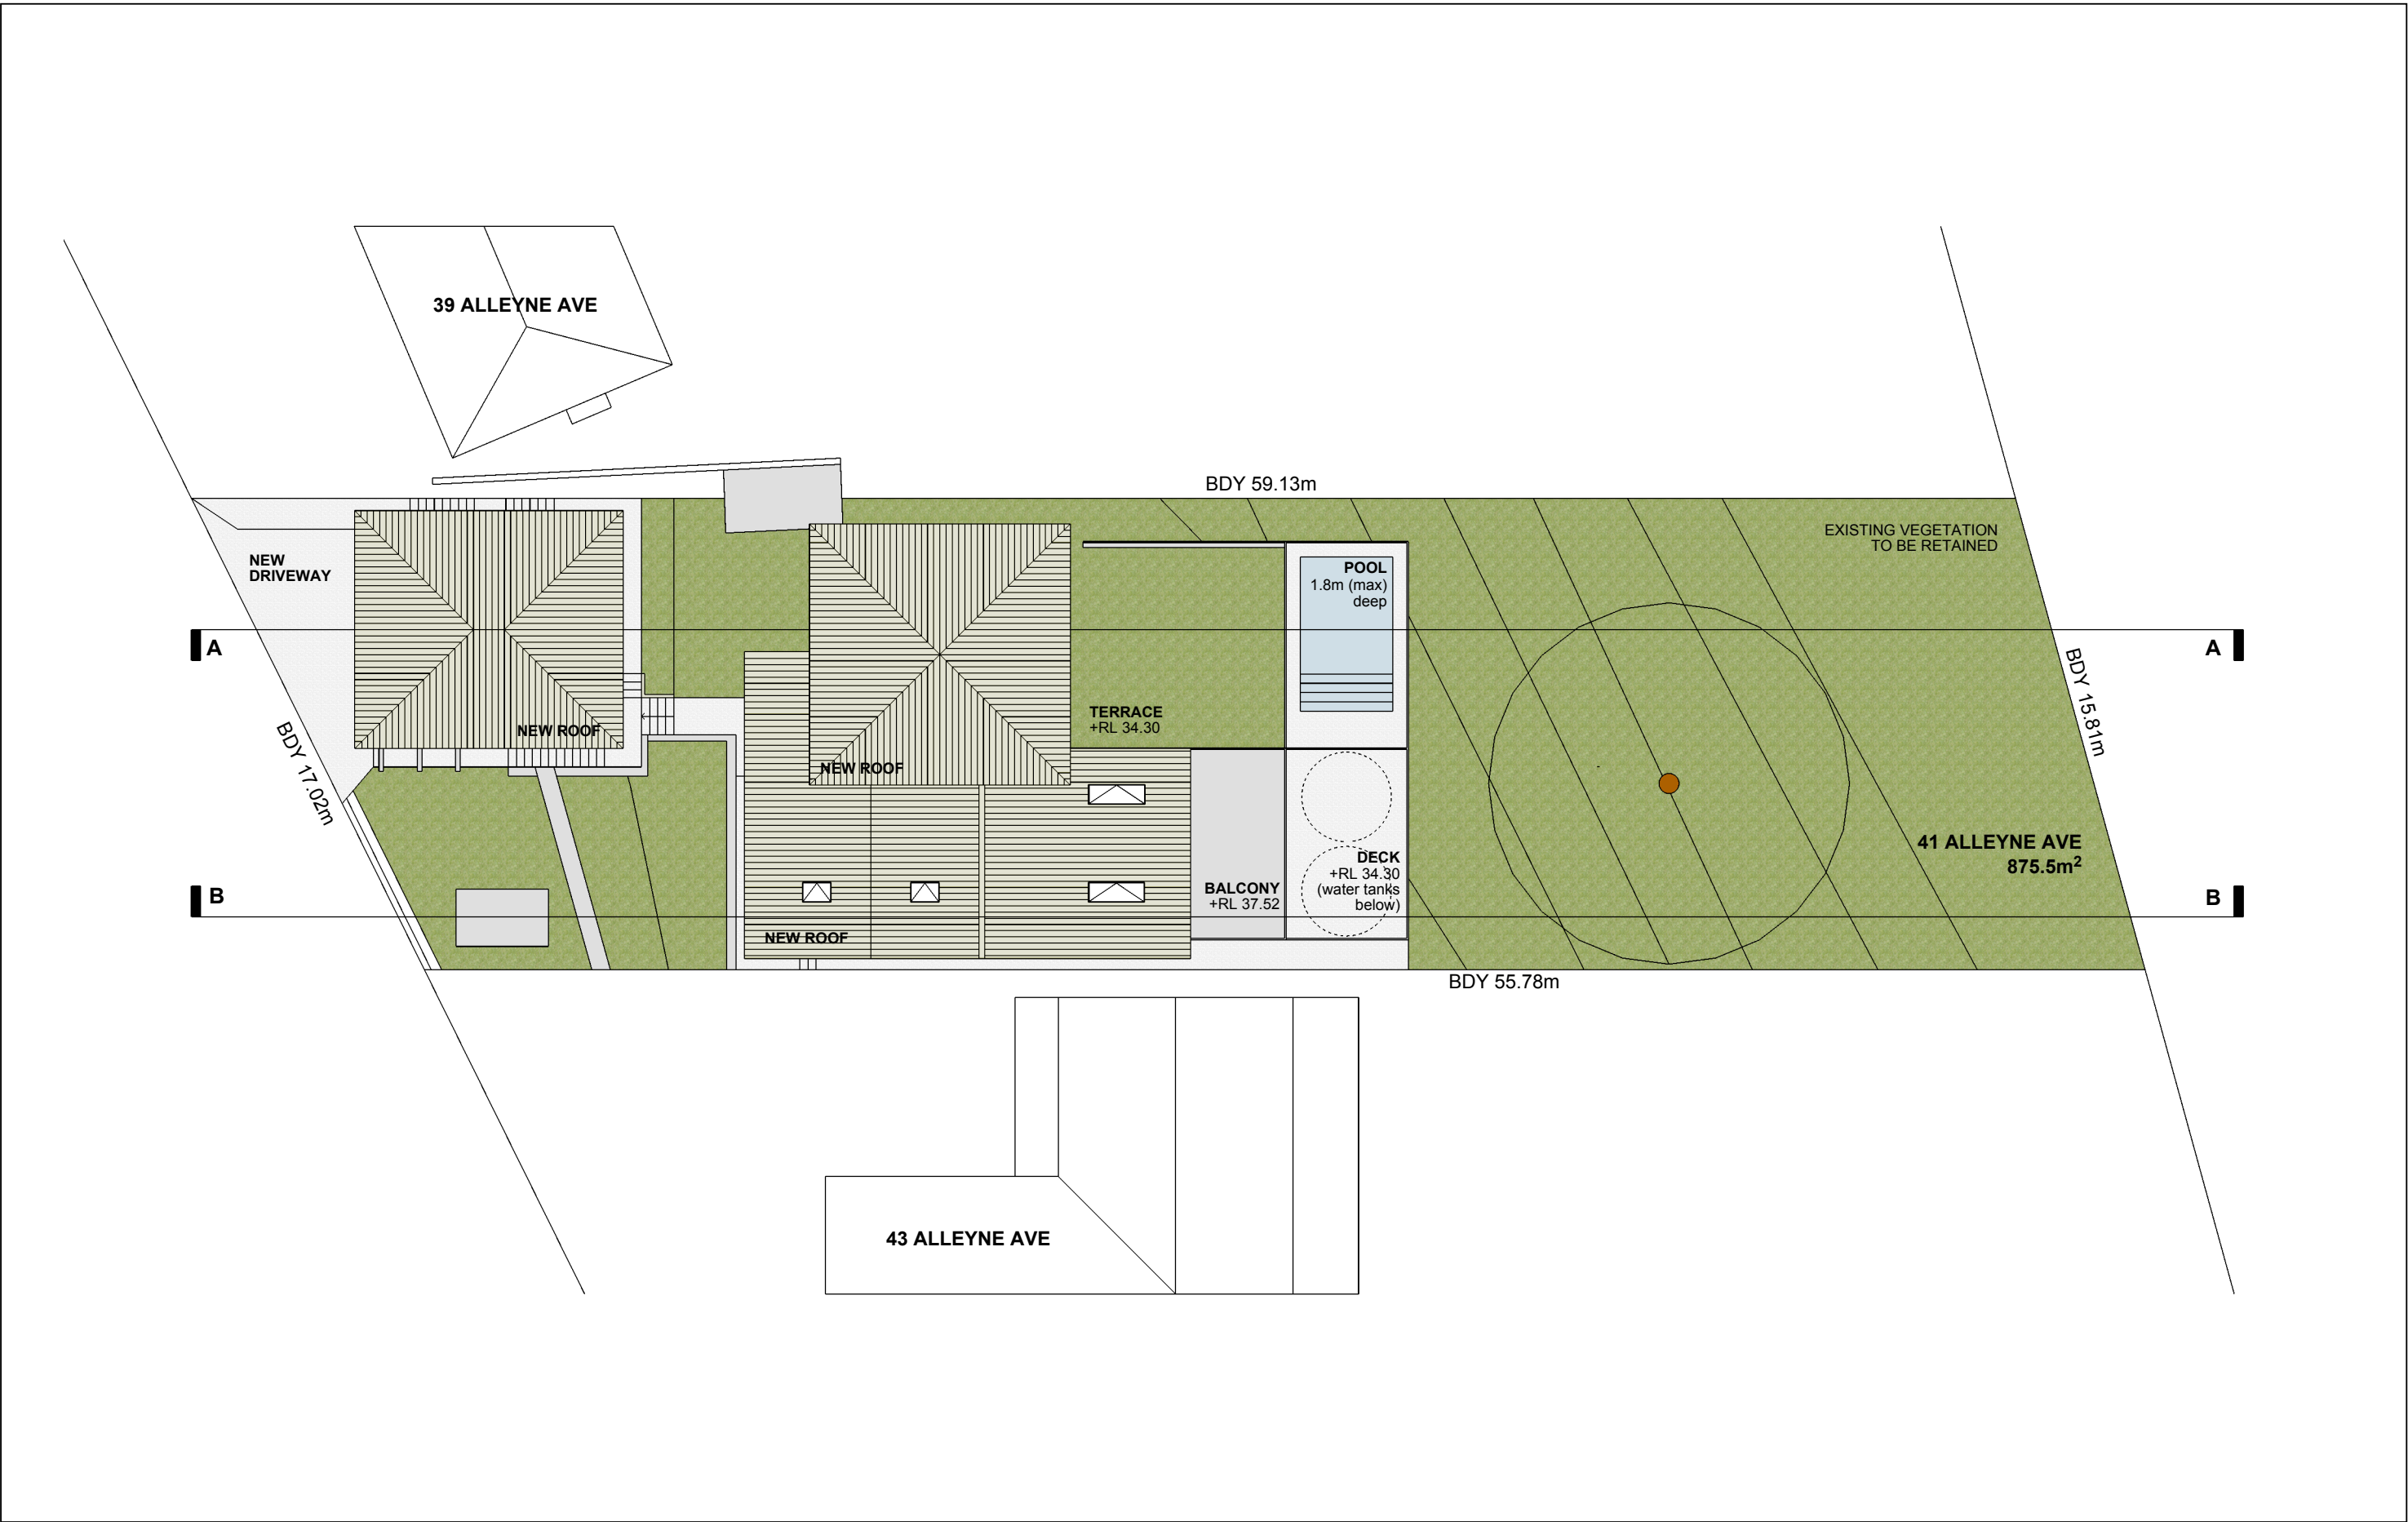



	SITE PLAN (1:200)	41 ALLEYNE AVENUE, NORTH NARRABEEN (LOT 60 DP 7593)	REVISIONS		A 01
			DATE	REMARKS	
		A	MAY 2020		
		GREENOW RESIDENCE			

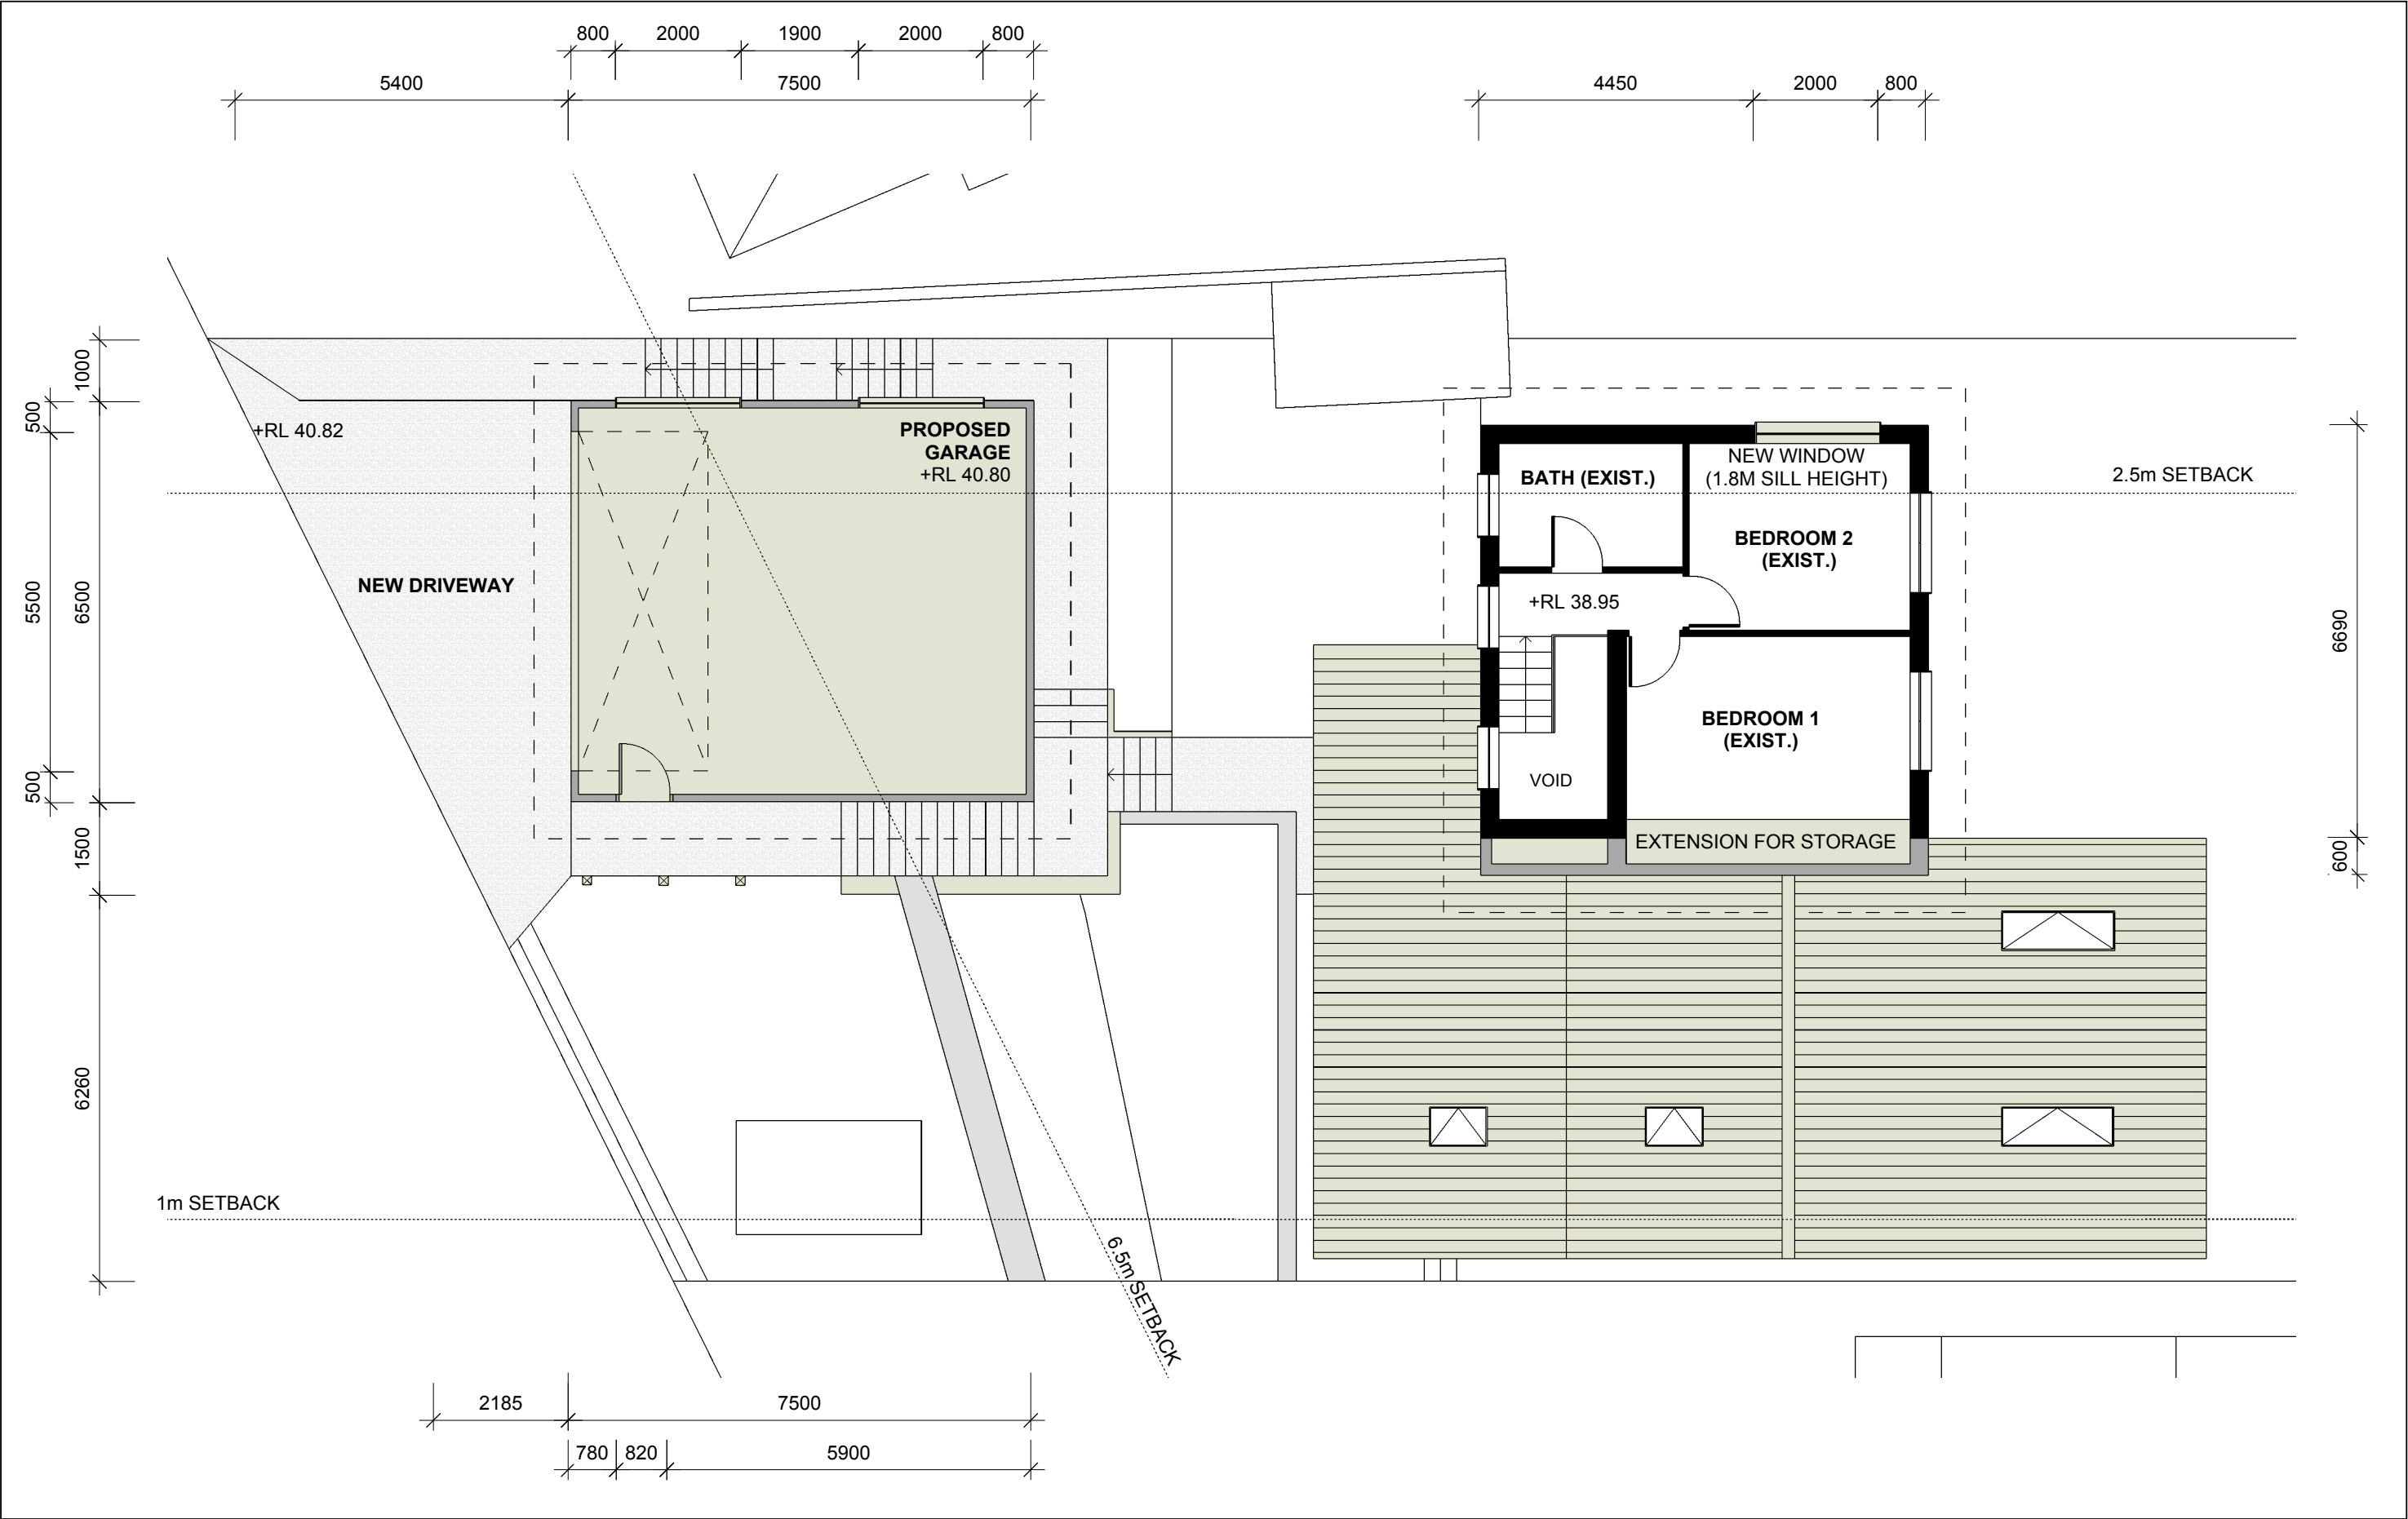


	GARAGE & UPPER FLOOR PLAN (1:100)	41 ALLEYNE AVENUE, NORTH NARRABEEN (LOT 60 DP 7593)	REVISIONS			A 02
				DATE	REMARKS	
			A	MAY 2020		
		GREENOW RESIDENCE				

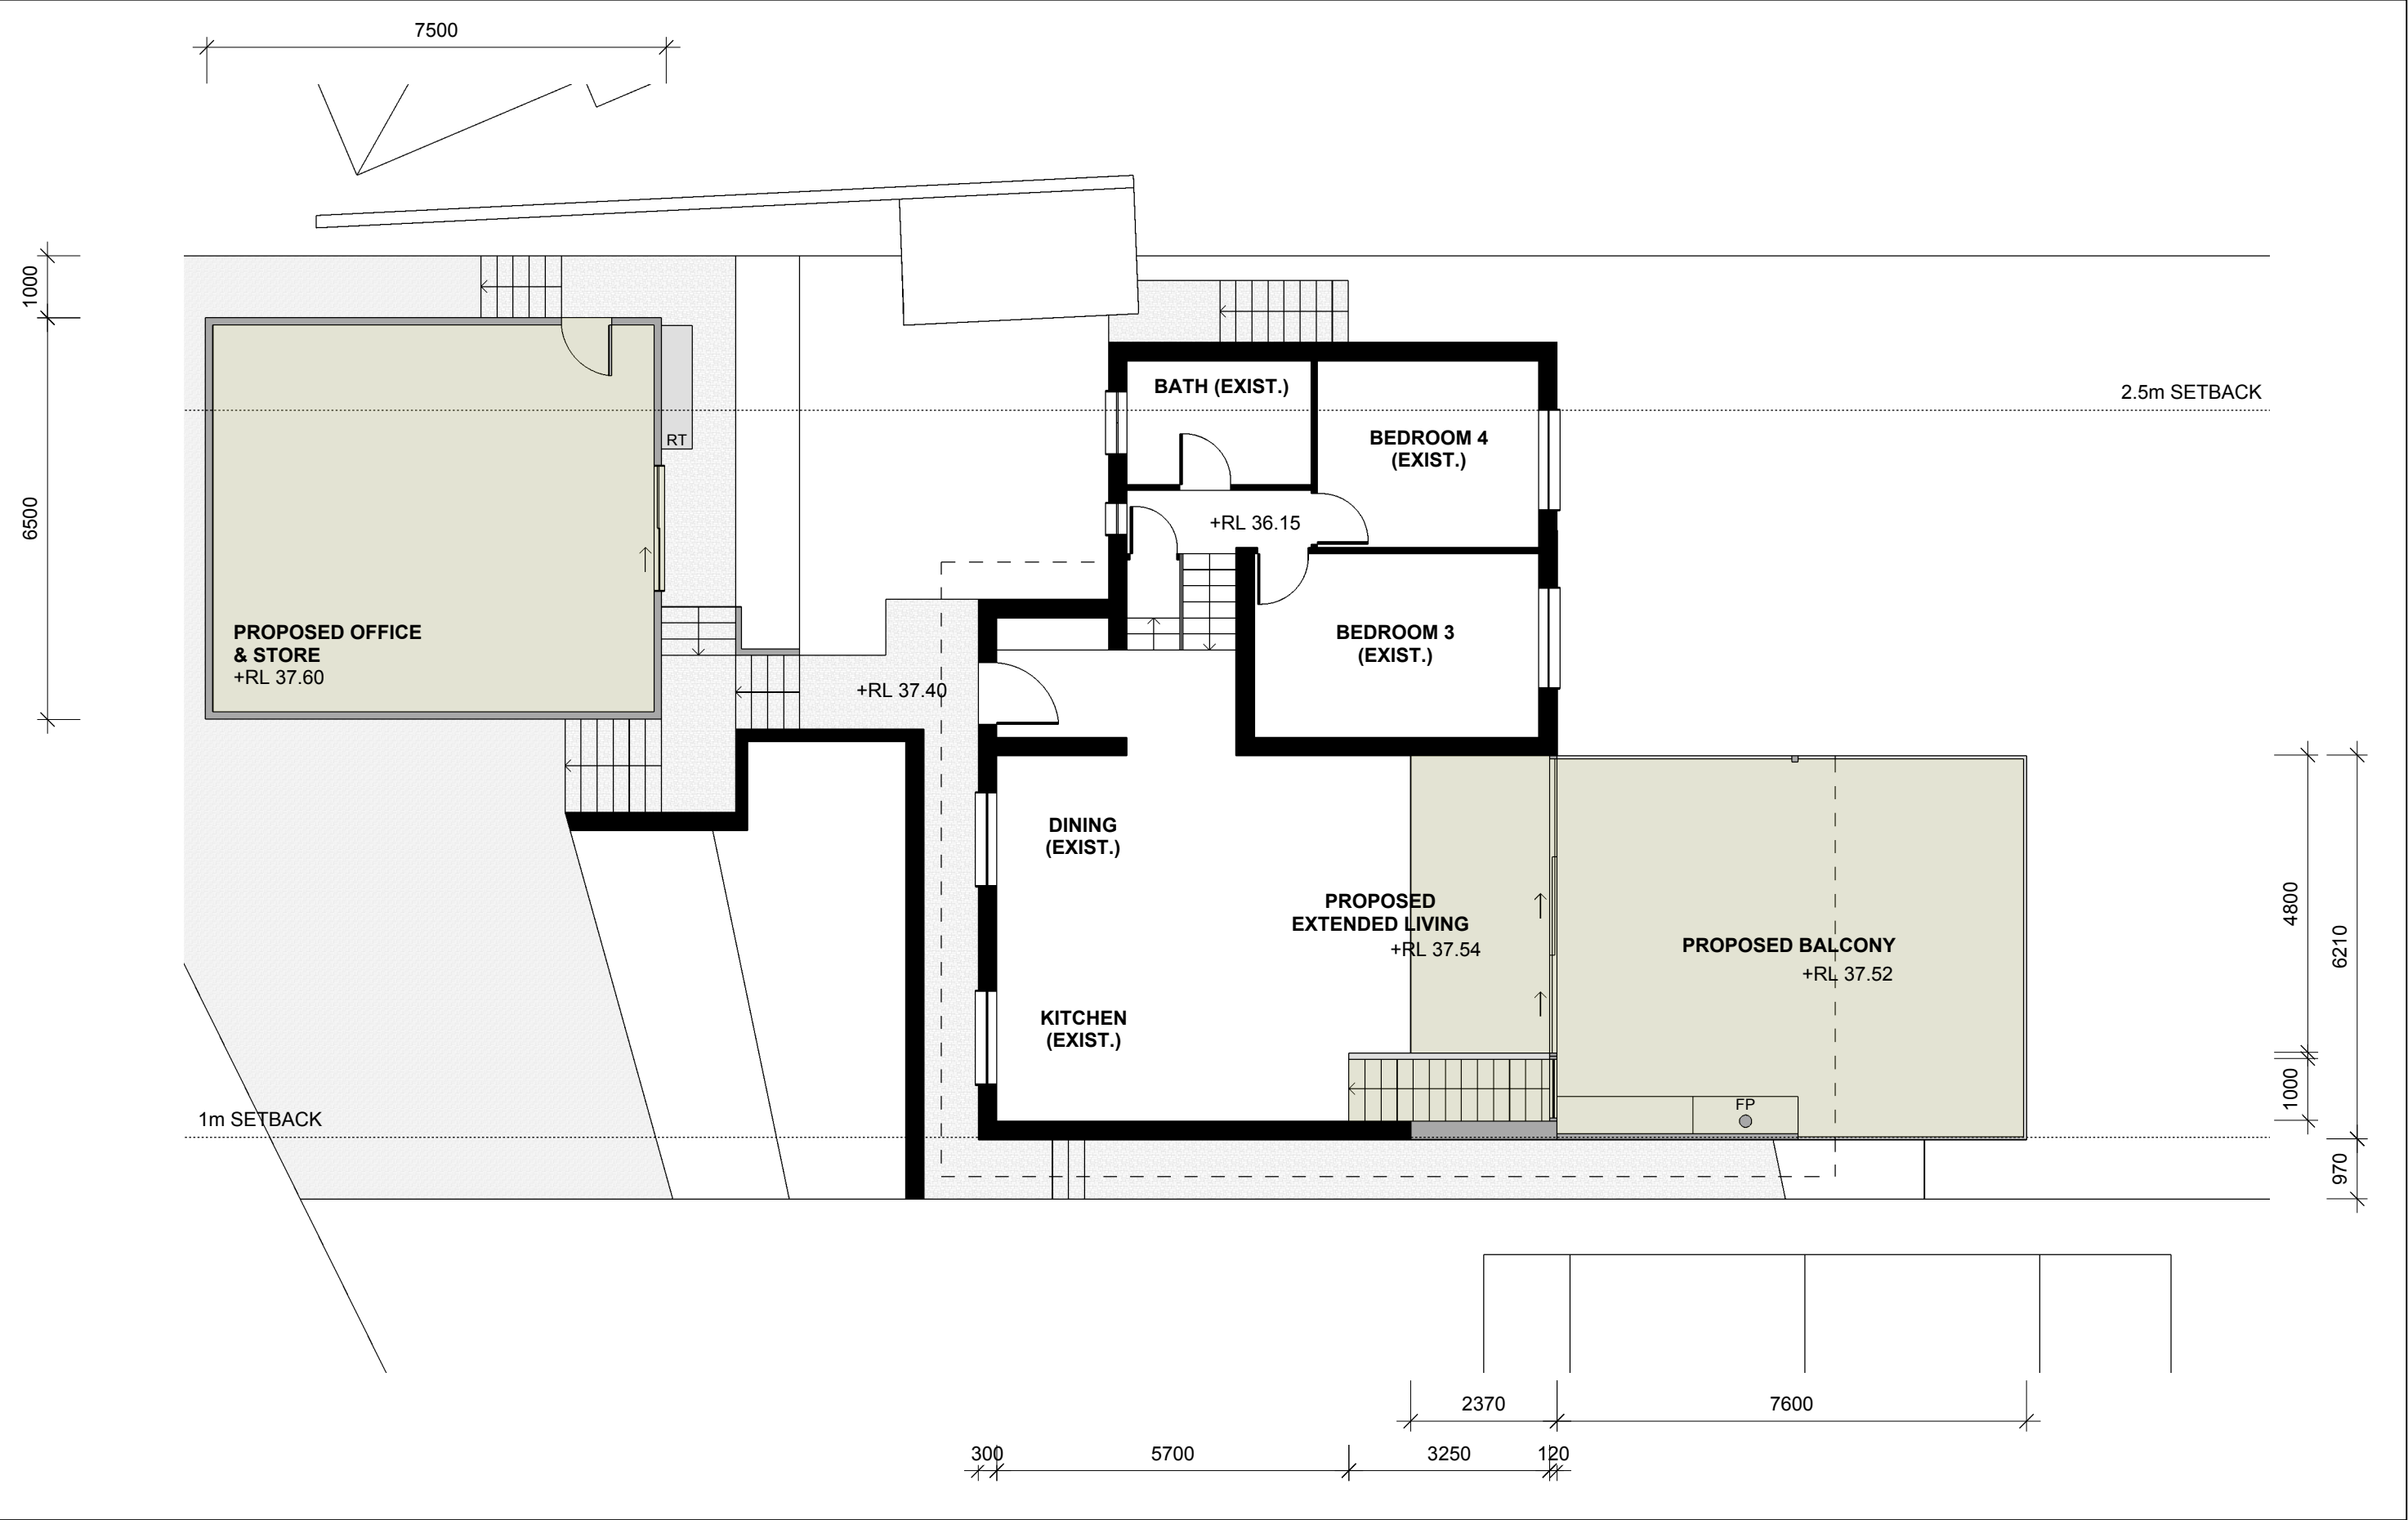

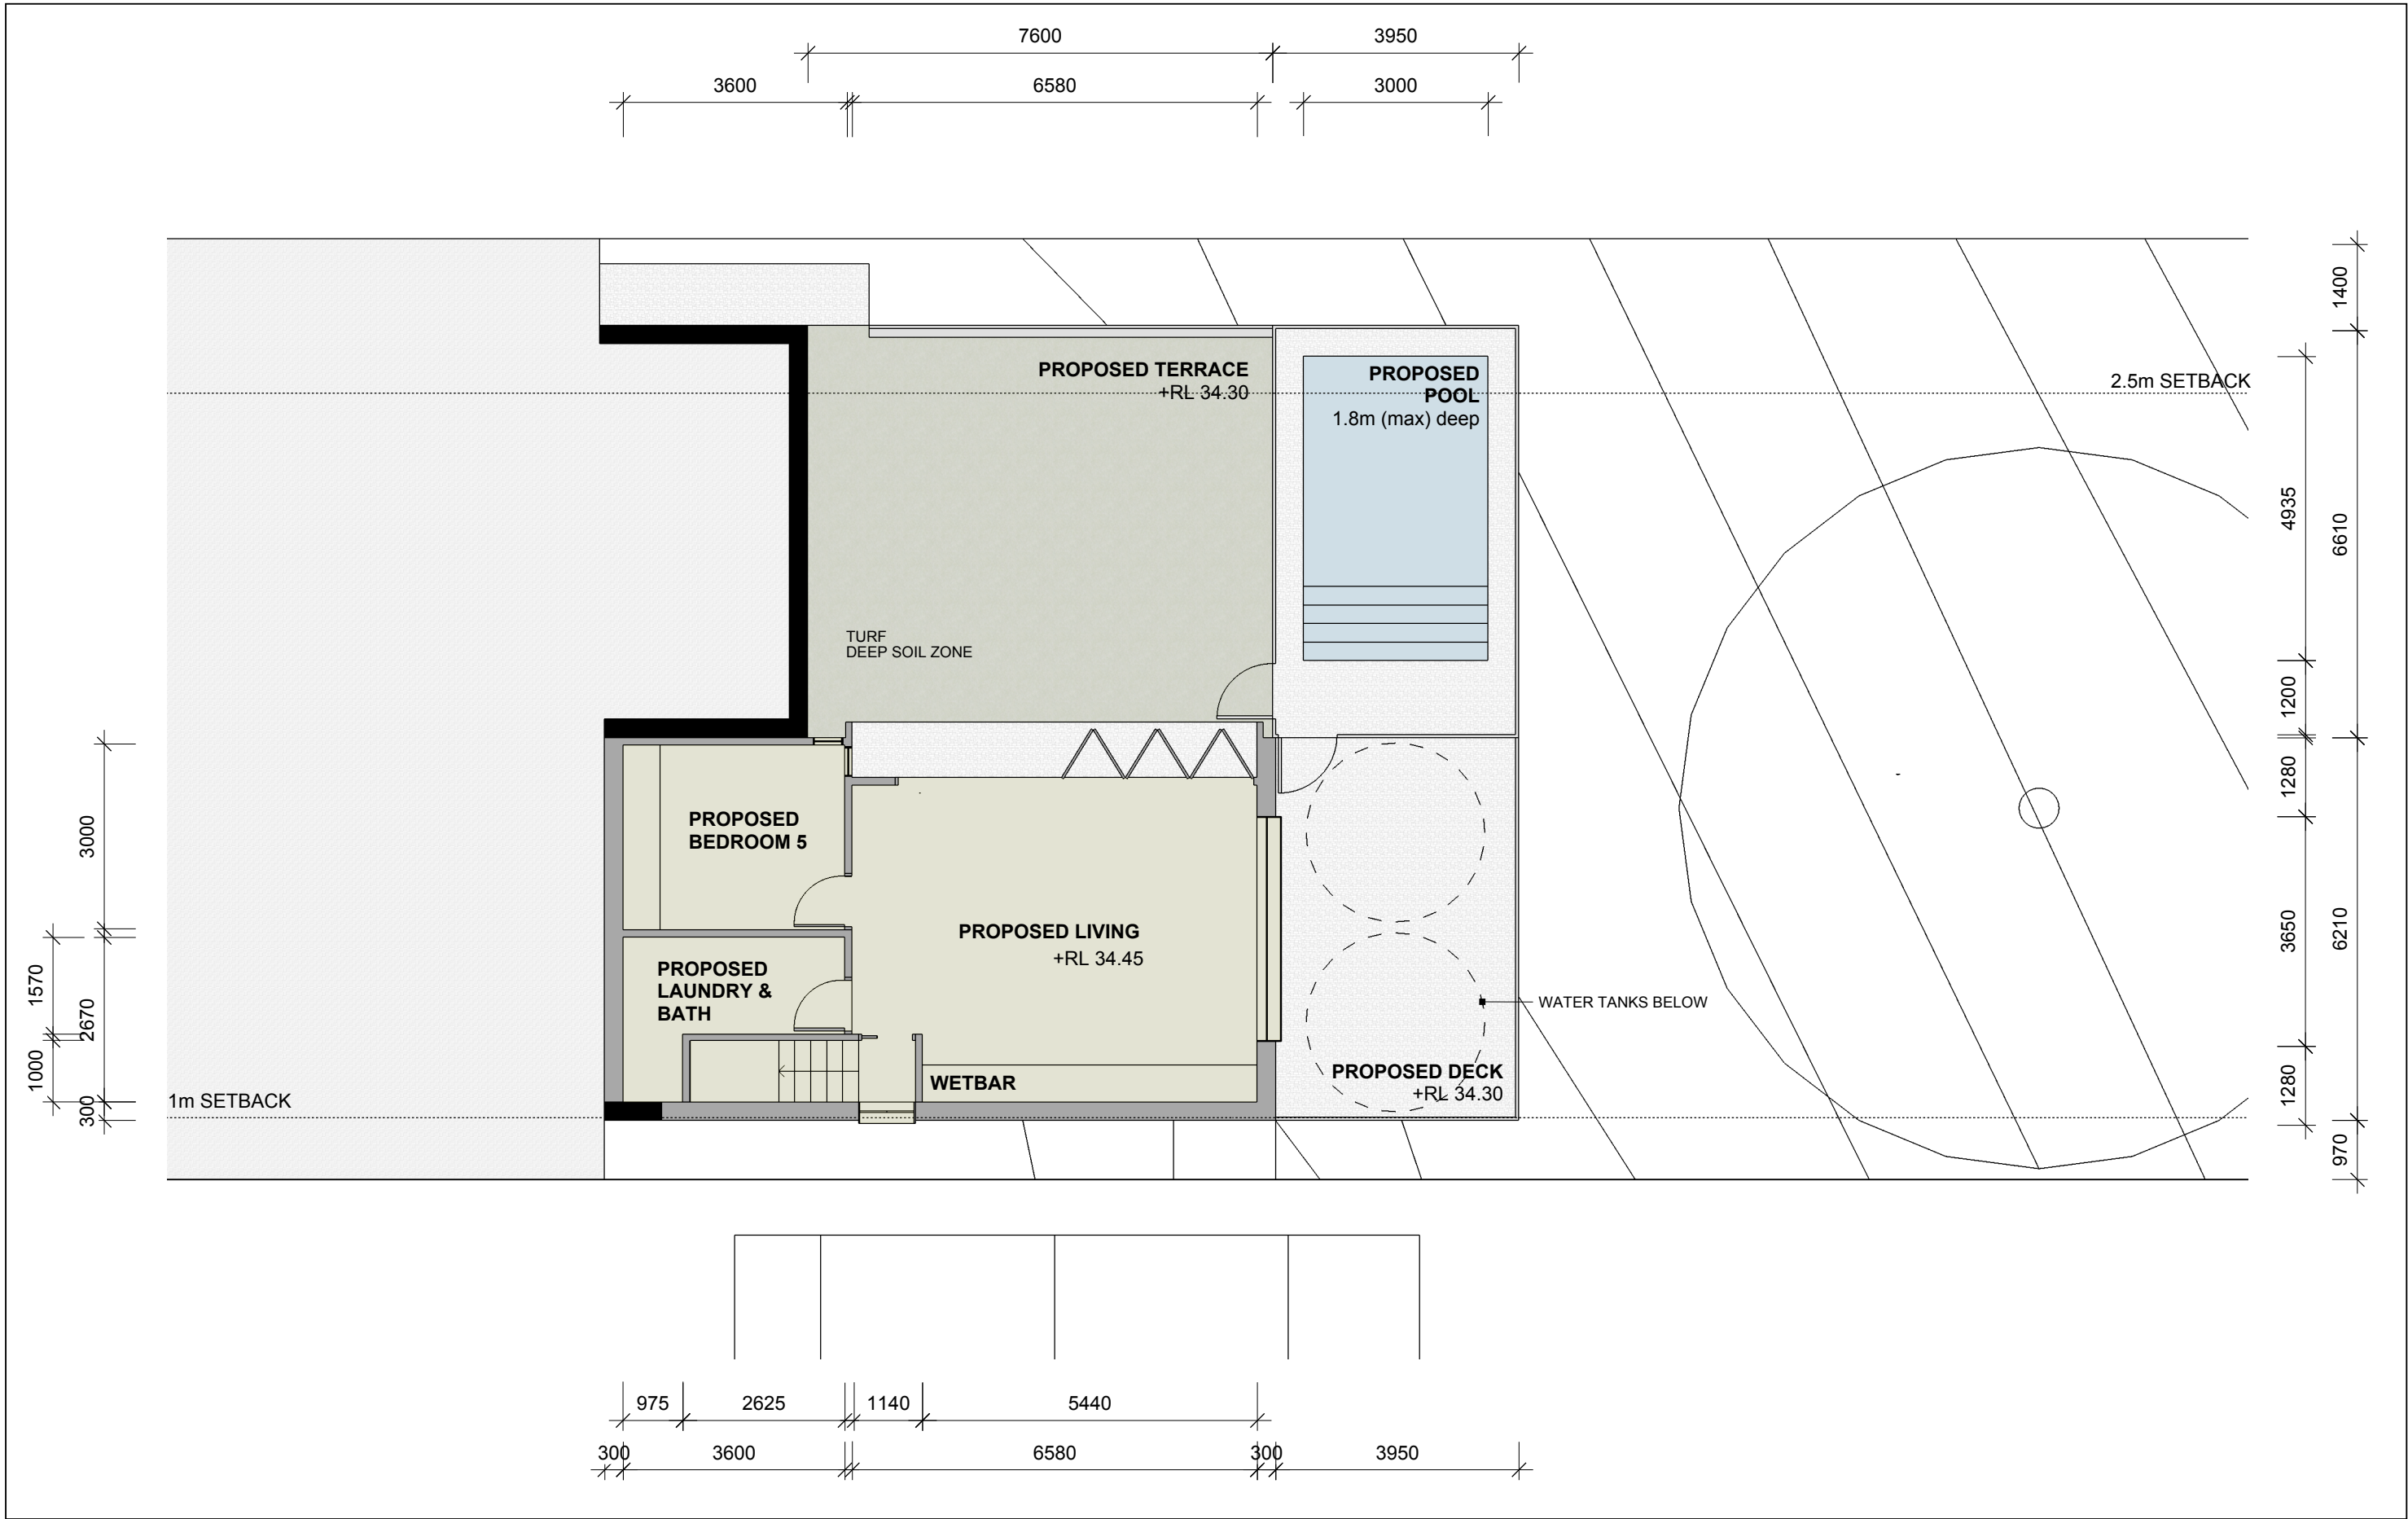

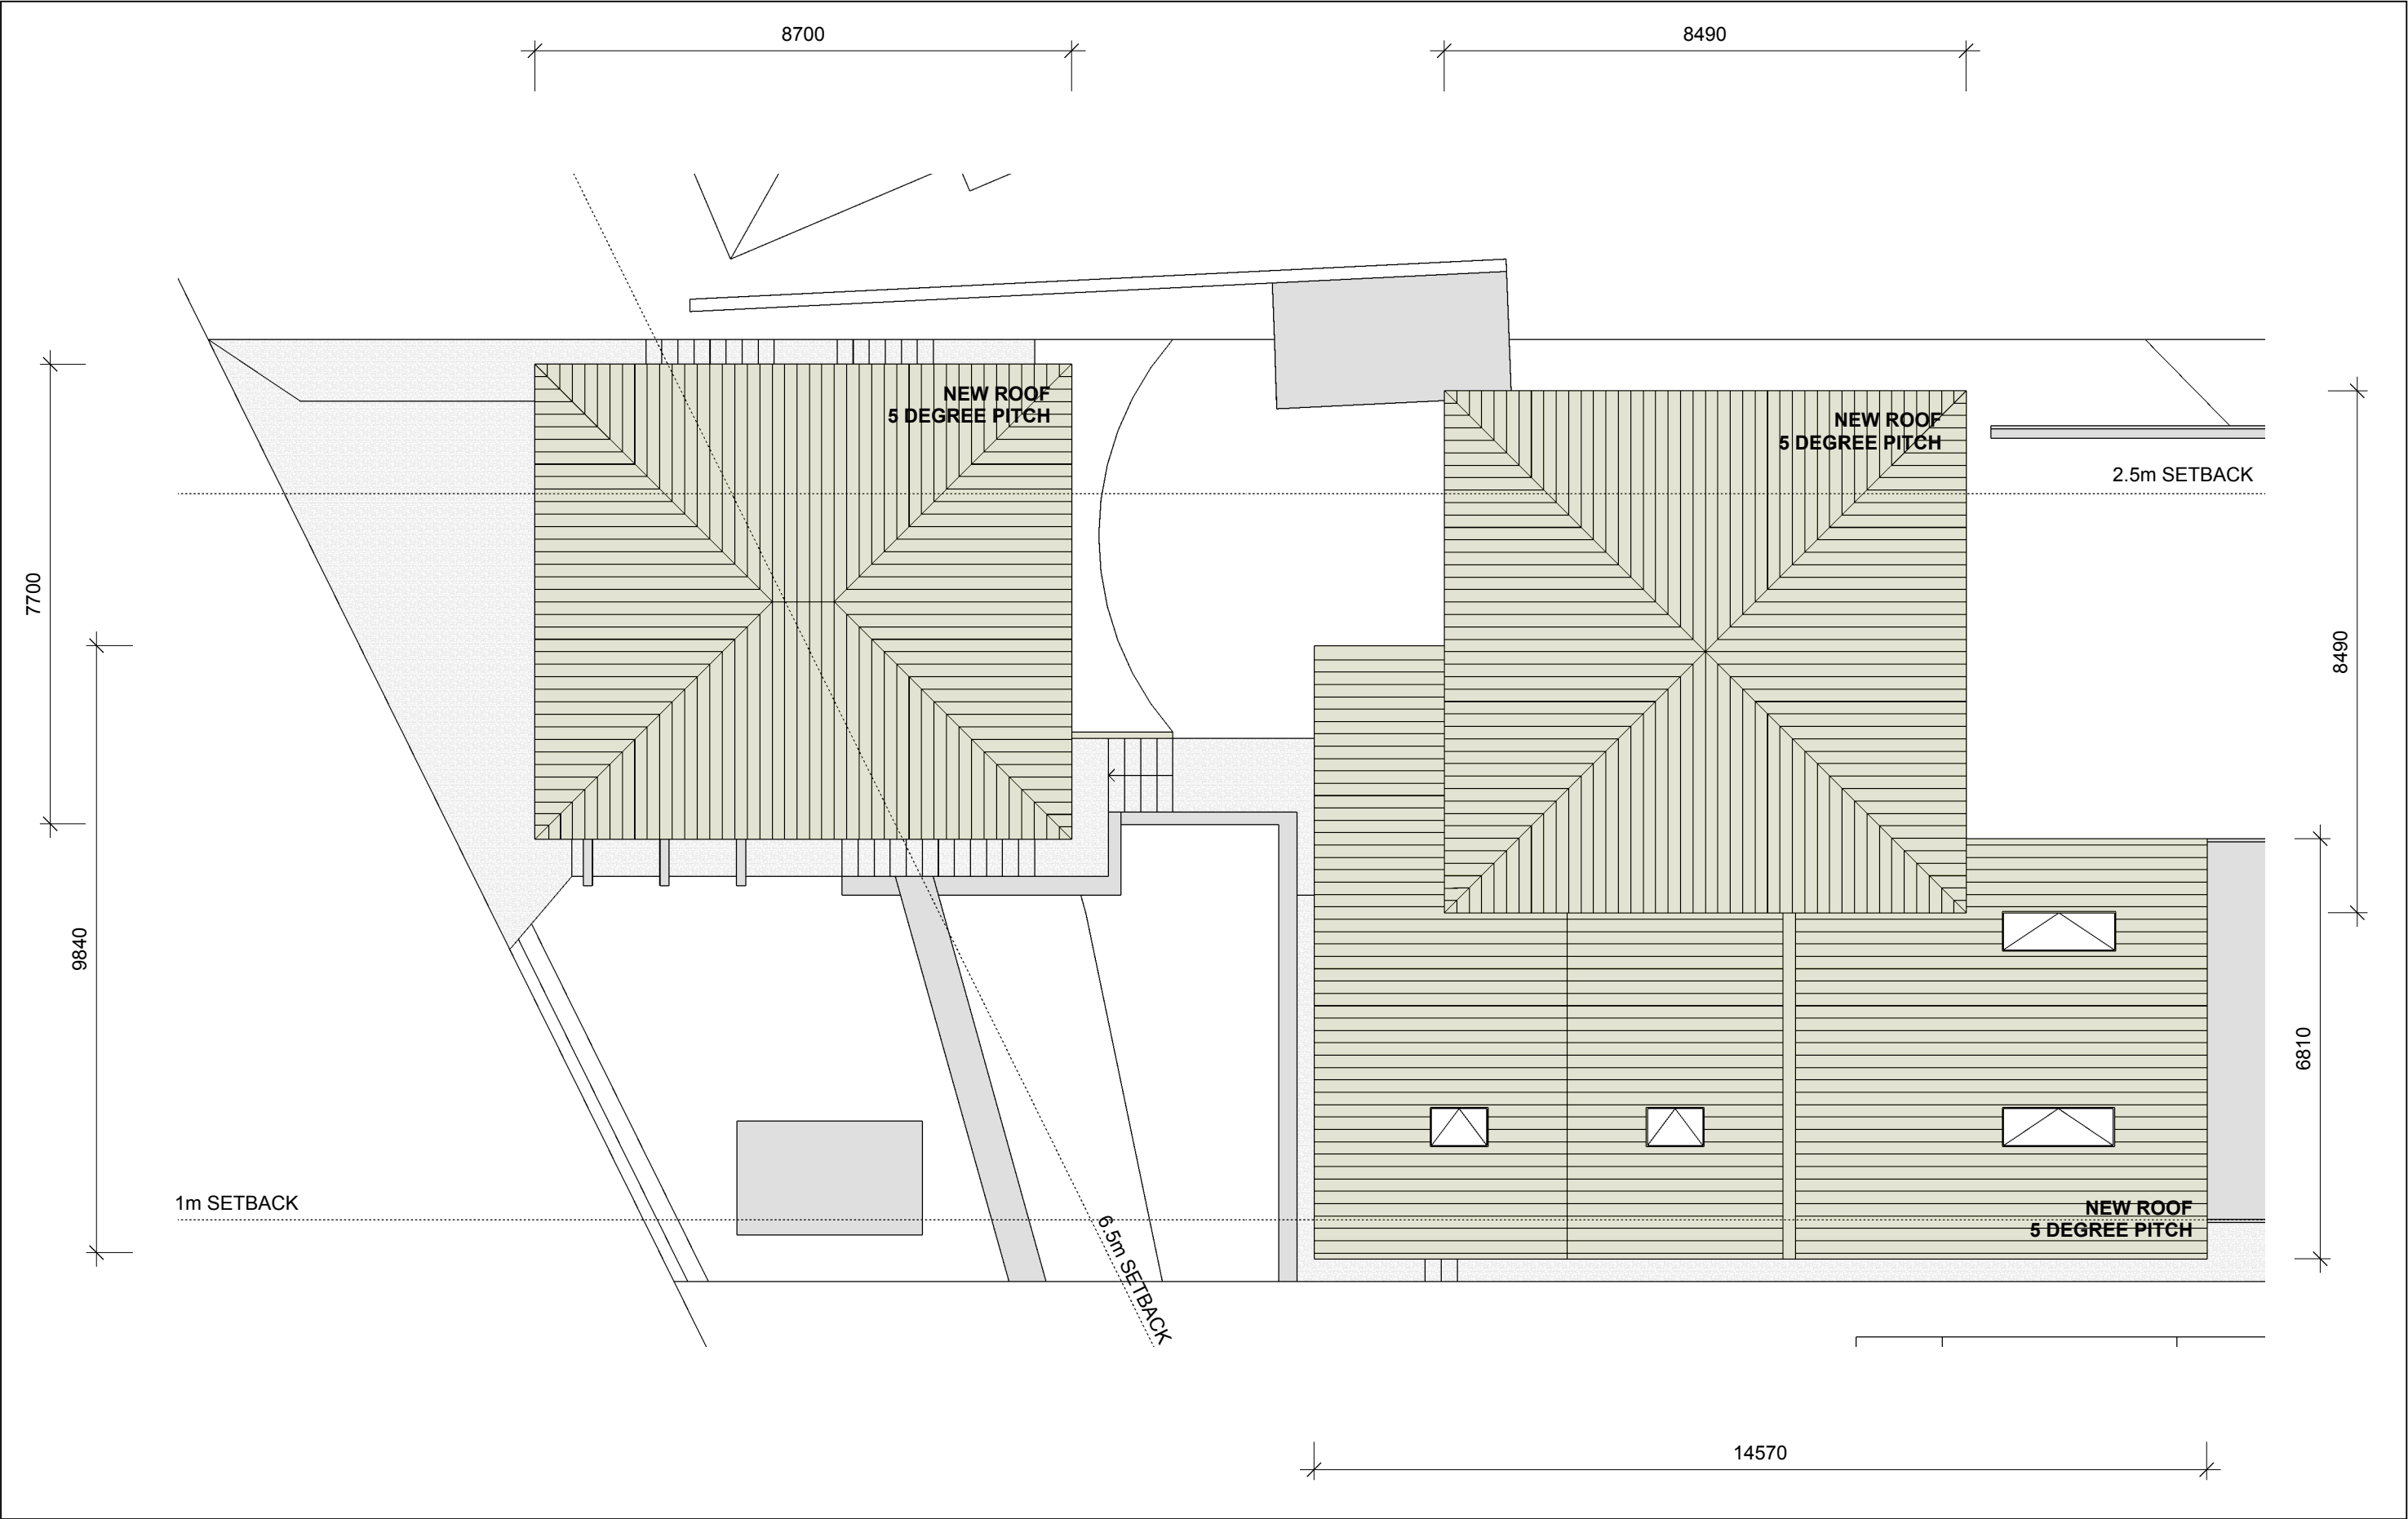


	ROOF PLAN (1:100)	41 ALLEYNE AVENUE, NORTH NARRABEEN (LOT 60 DP 7593)	REVISIONS			A 05
				DATE	REMARKS	
			A	MAY 2020		
		GREENOW RESIDENCE				

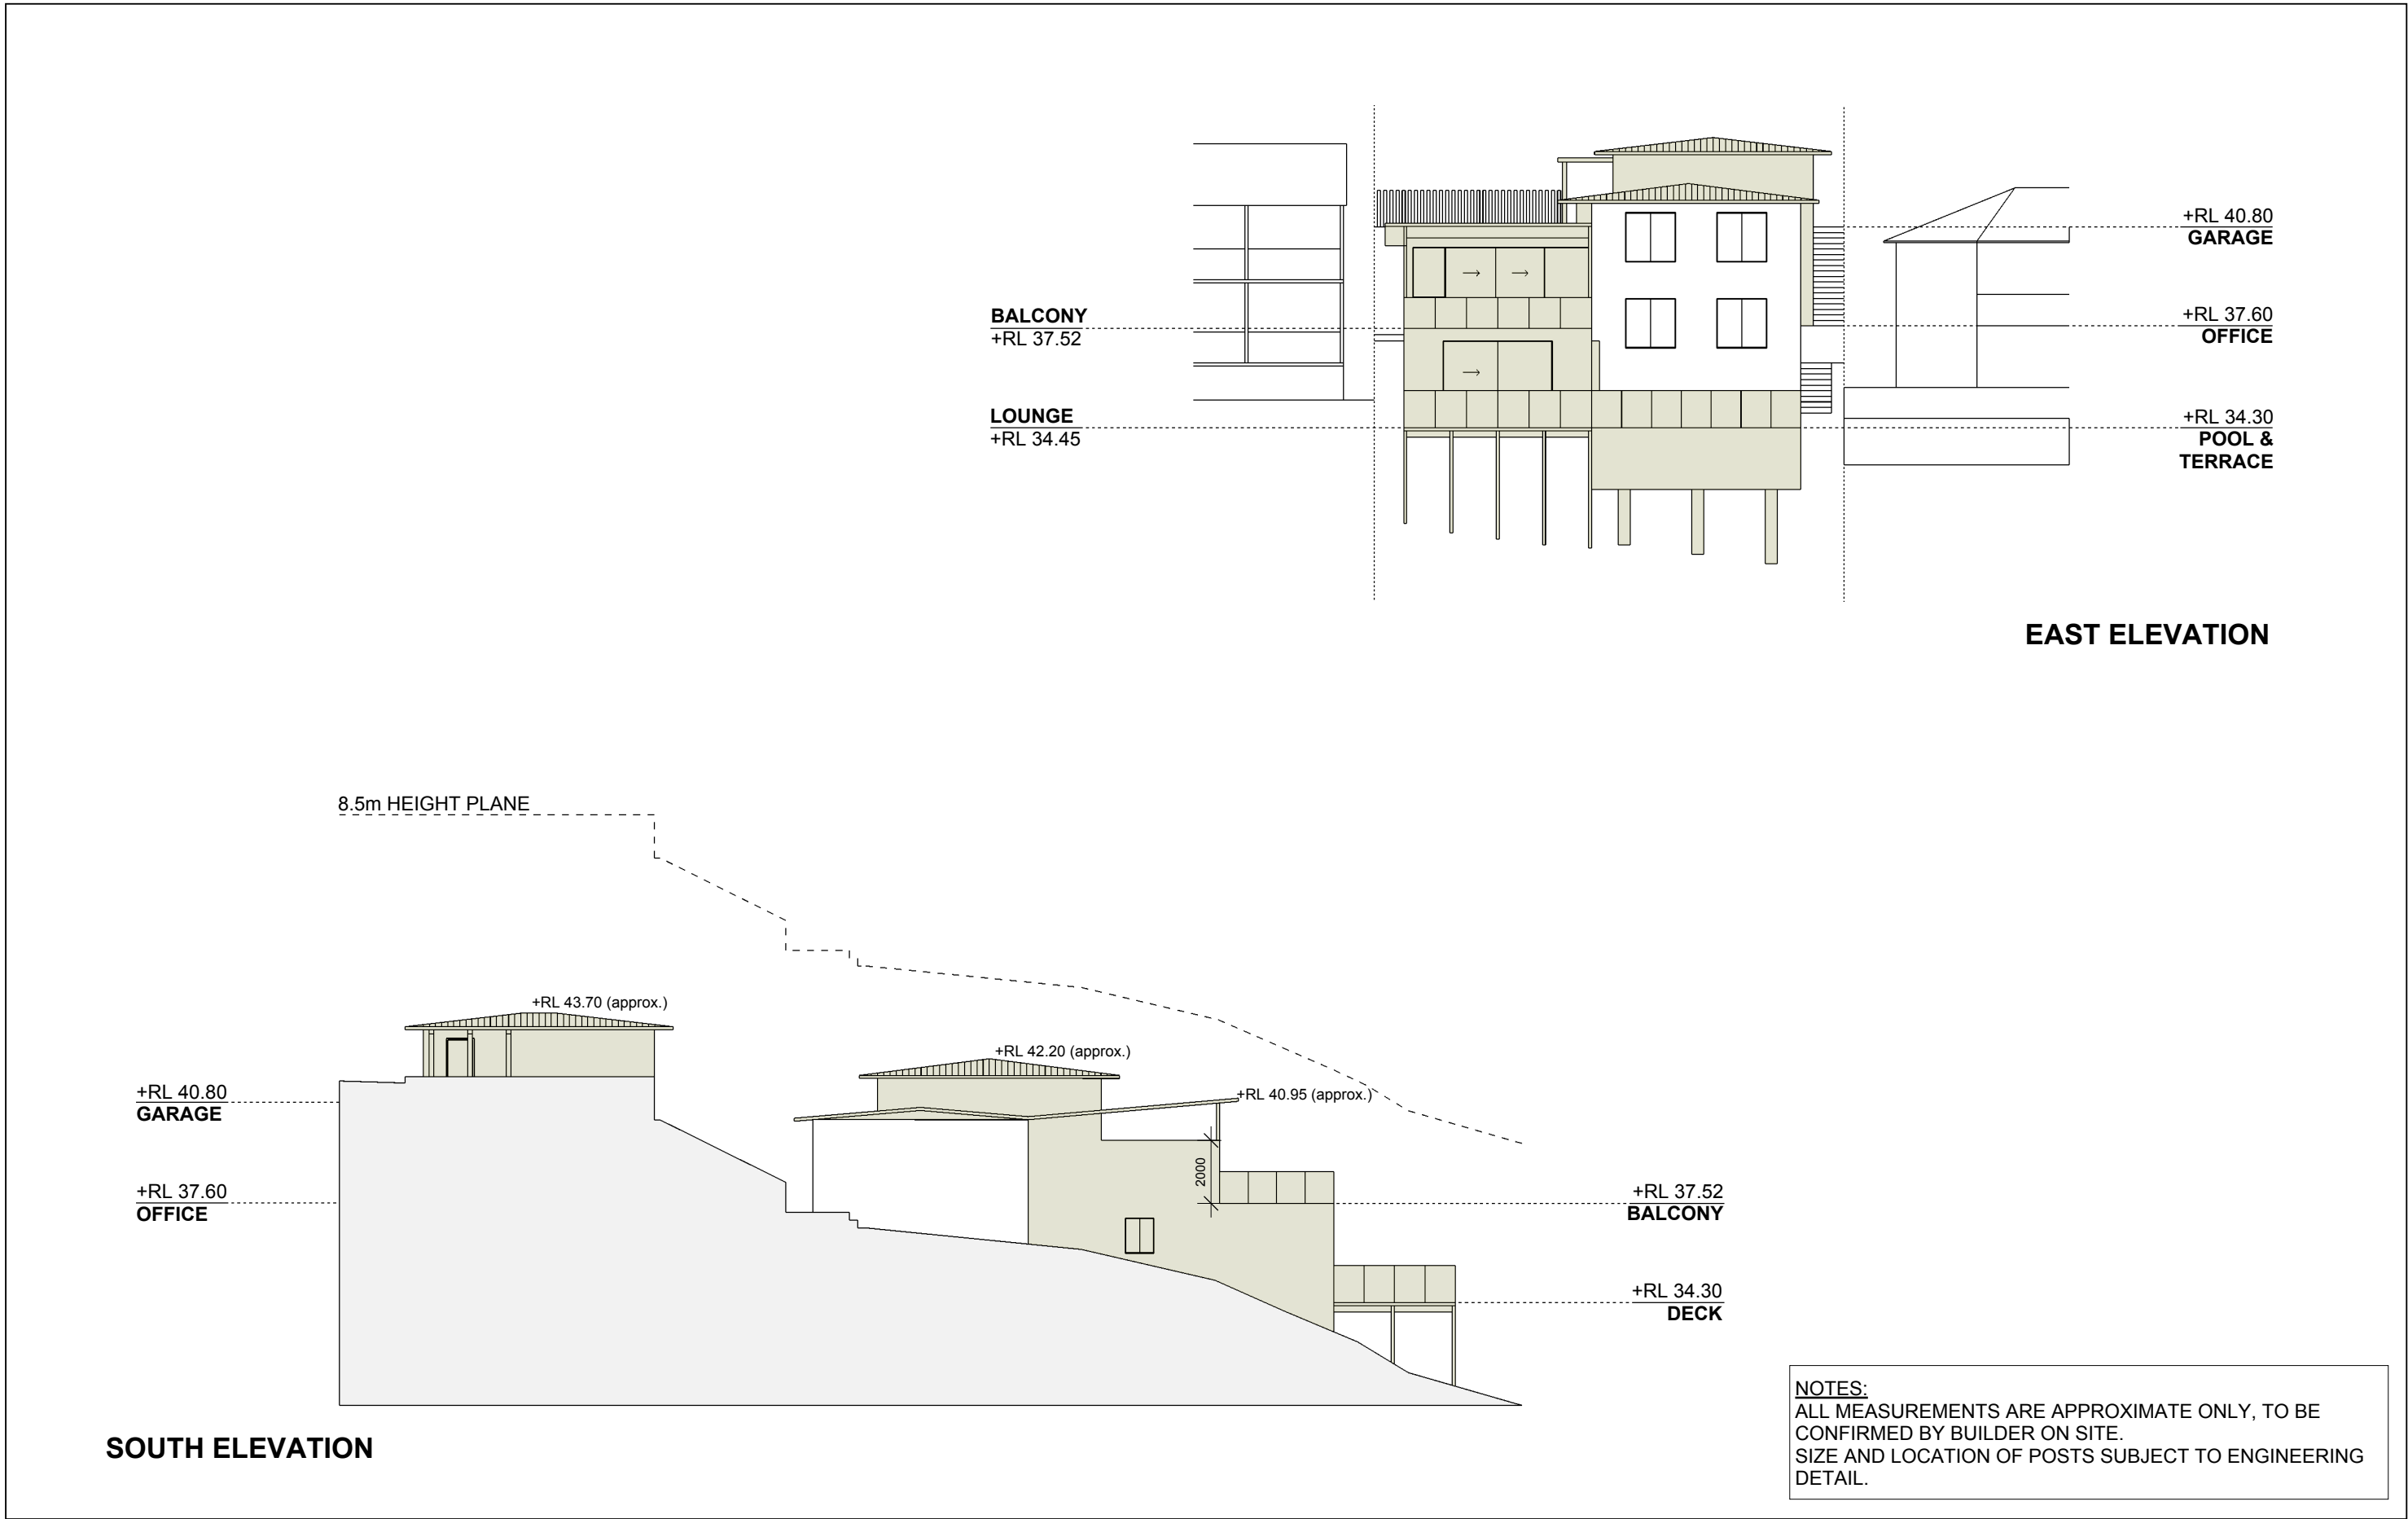

SOUTH & EAST ELEVATIONS (1:200)	41 ALLEYNE AVENUE, NORTH NARRABEEN (LOT 60 DP 7593)	REVISIONS			A 07
			DATE	REMARKS	
	A	MAY 2020			
	GREENOW RESIDENCE				




SECTION A

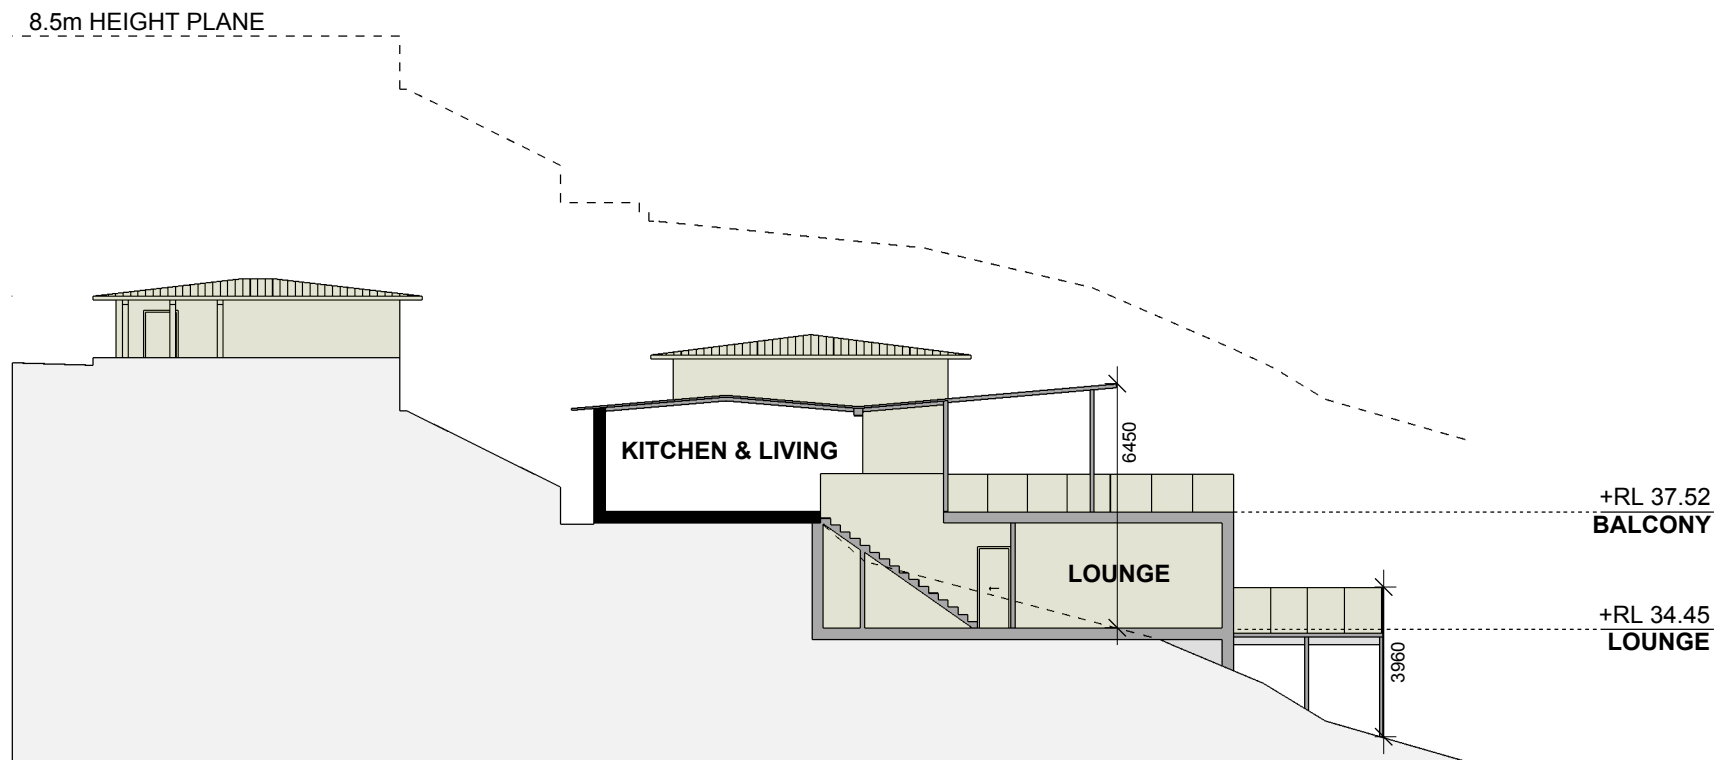


SECTION B

NOTES:
ALL MEASUREMENTS ARE APPROXIMATE ONLY, TO BE
CONFIRMED BY BUILDER ON SITE.
SIZE AND LOCATION OF POSTS SUBJECT TO ENGINEERING
DETAIL


	SECTIONS A & B (1:200)	41 ALLEYNE AVENUE, NORTH NARRABEEN (LOT 60 DP 7593)	REVISIONS		A 08
			DATE	REMARKS	
			A MAY 2020		
		GREENOW RESIDENCE			

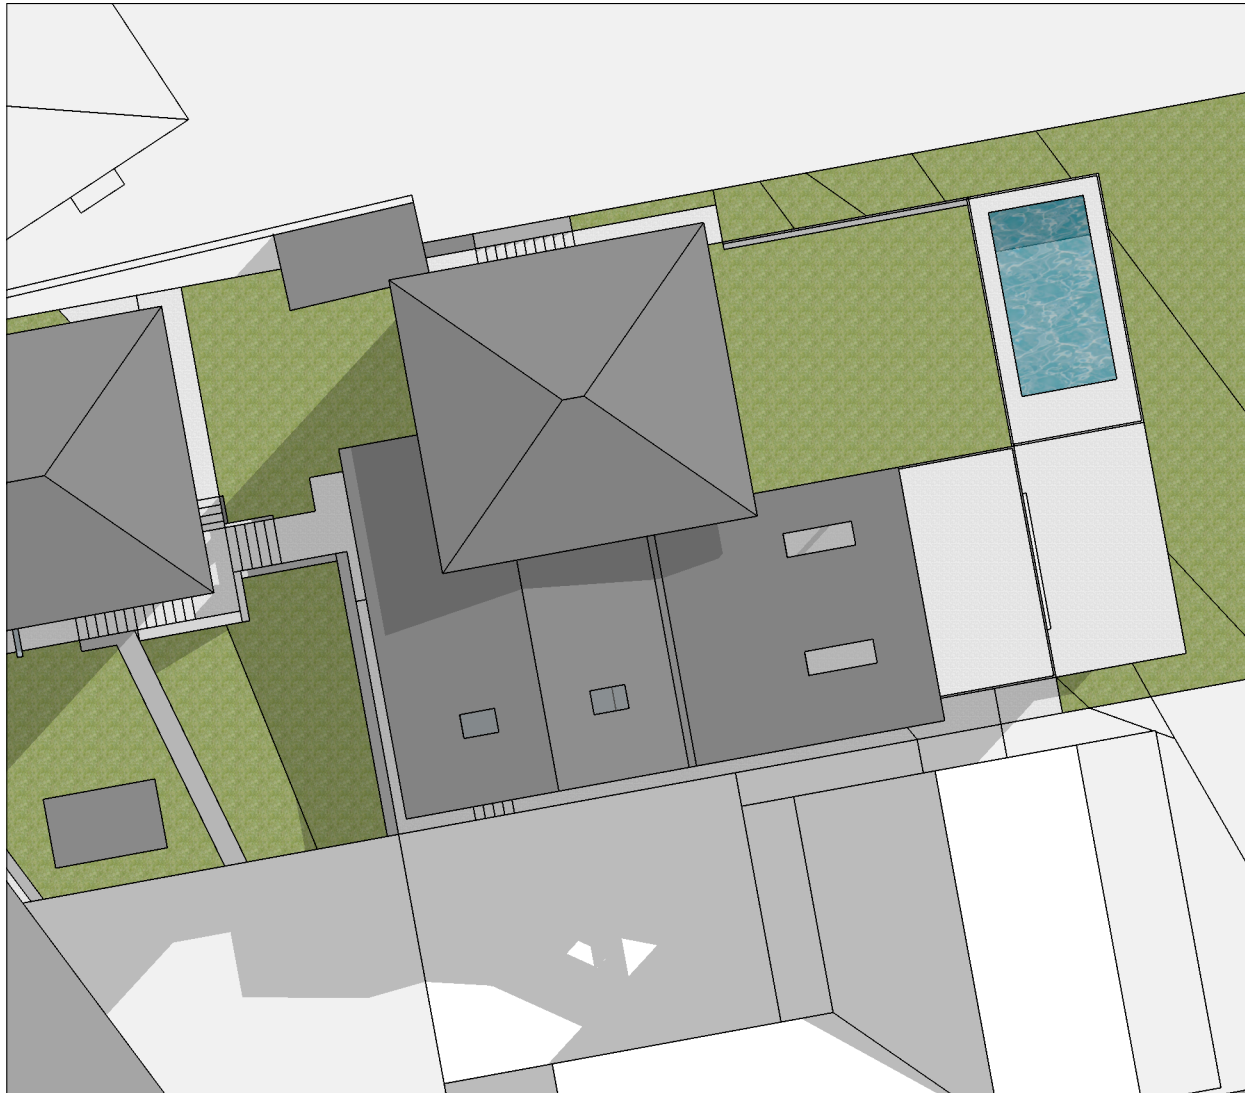

9AM MIDWINTER

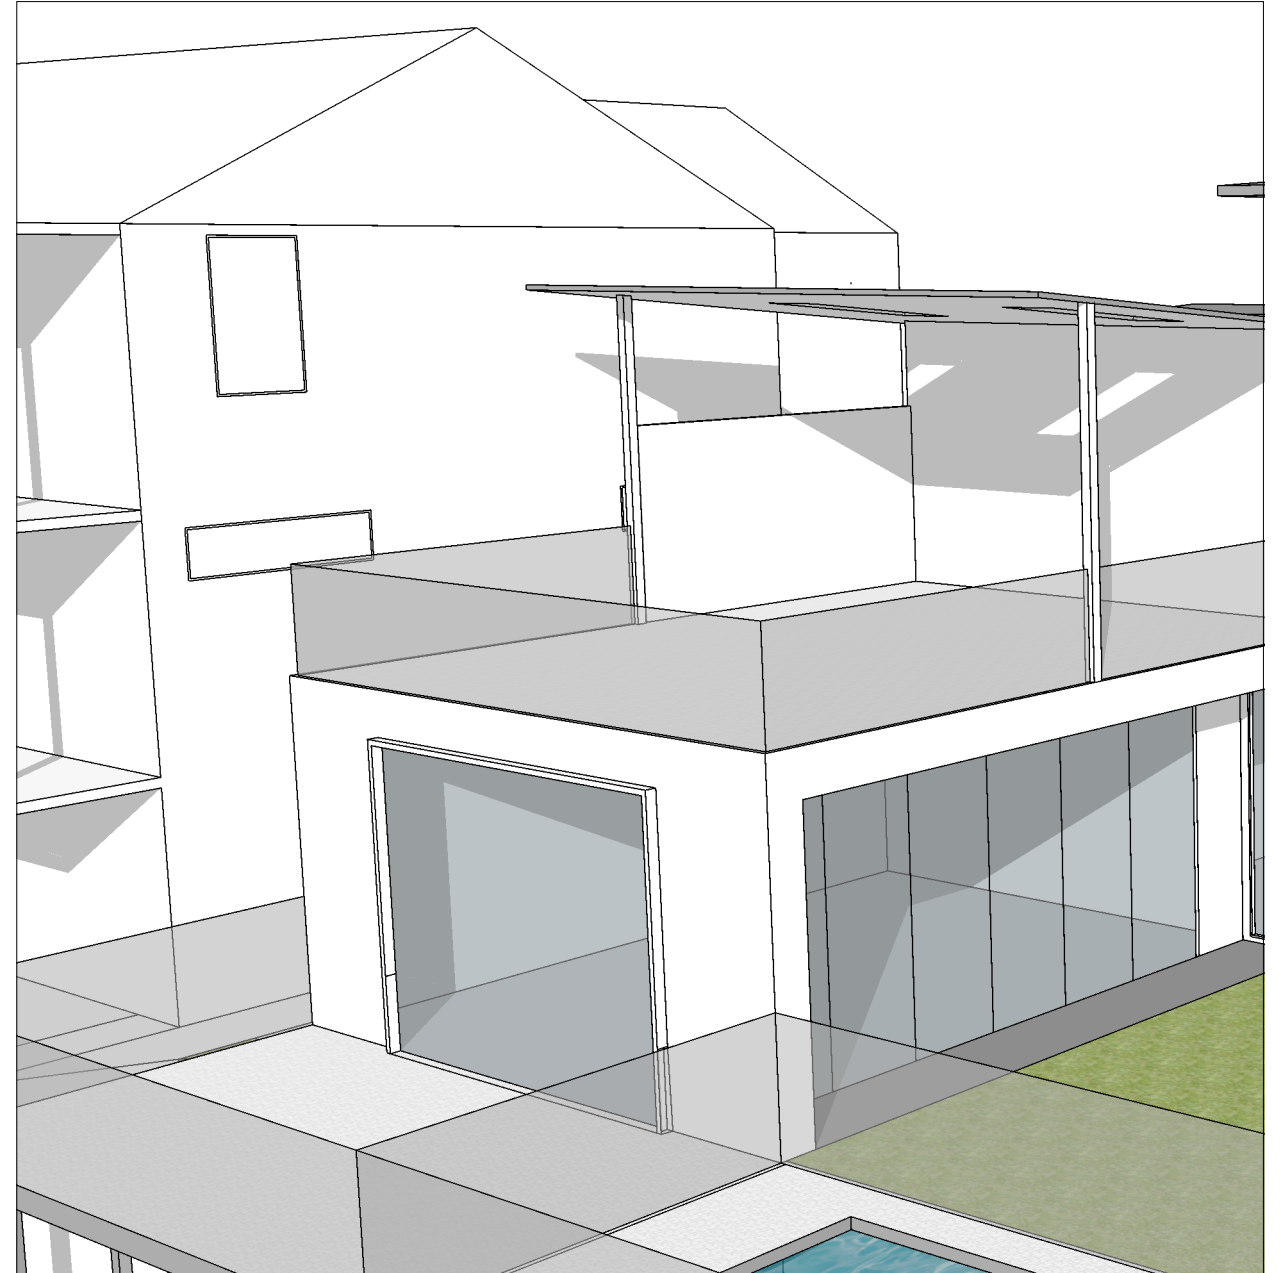

9AM MIDWINTER

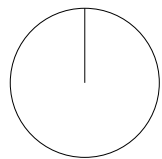

SHADOW DIAGRAMS - 9AM MIDWINTER
(1:200)


41 ALLEYNE AVENUE, NORTH NARRABEEN
(LOT 60 DP 7593)

GREENOW RESIDENCE


REVISIONS

	DATE	REMARKS
A		


A 09

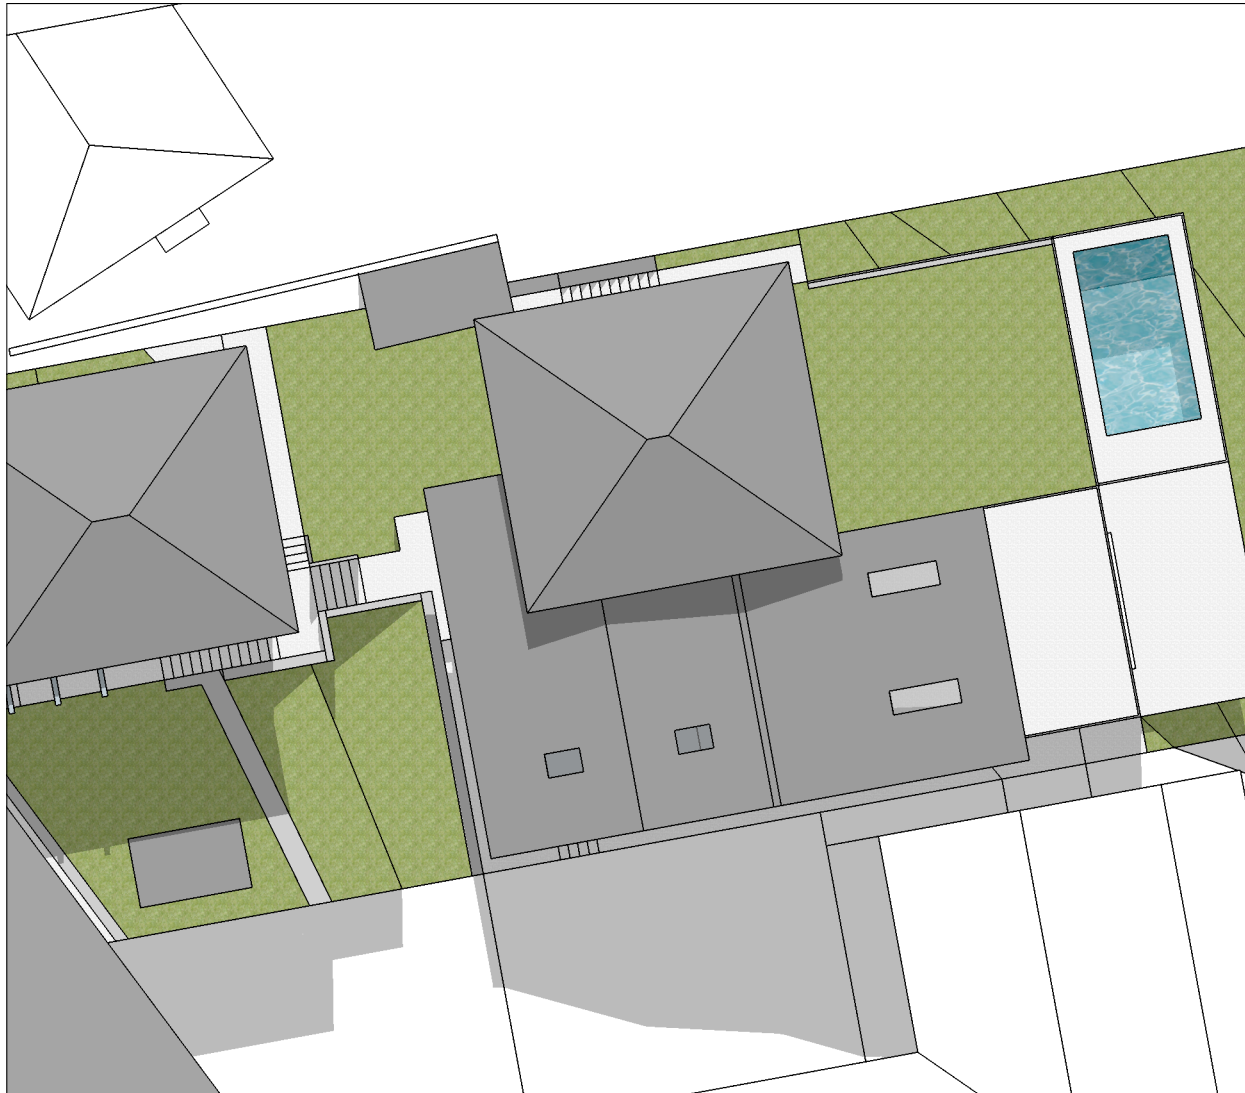

12PM MIDWINTER

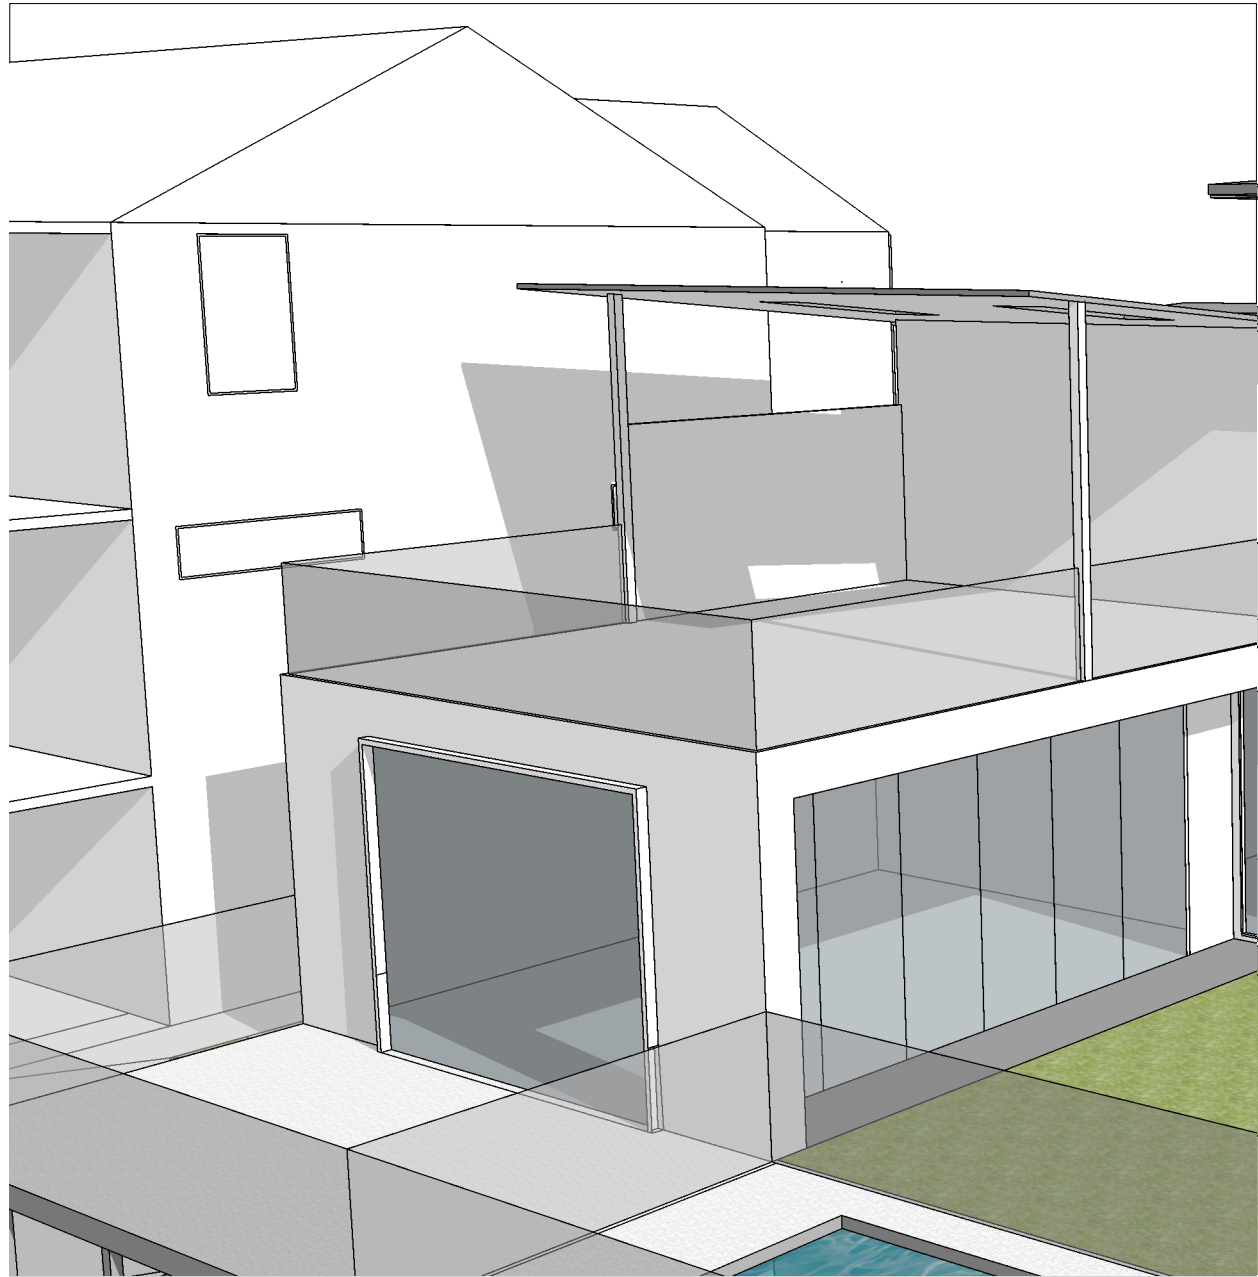

12PM MIDWINTER

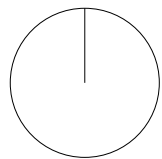

SHADOW DIAGRAMS - 12PM MIDWINTER
(1:200)


41 ALLEYNE AVENUE, NORTH NARRABEEN
(LOT 60 DP 7593)

GREENOW RESIDENCE


REVISIONS

DATE	REMARKS
A	


A 10

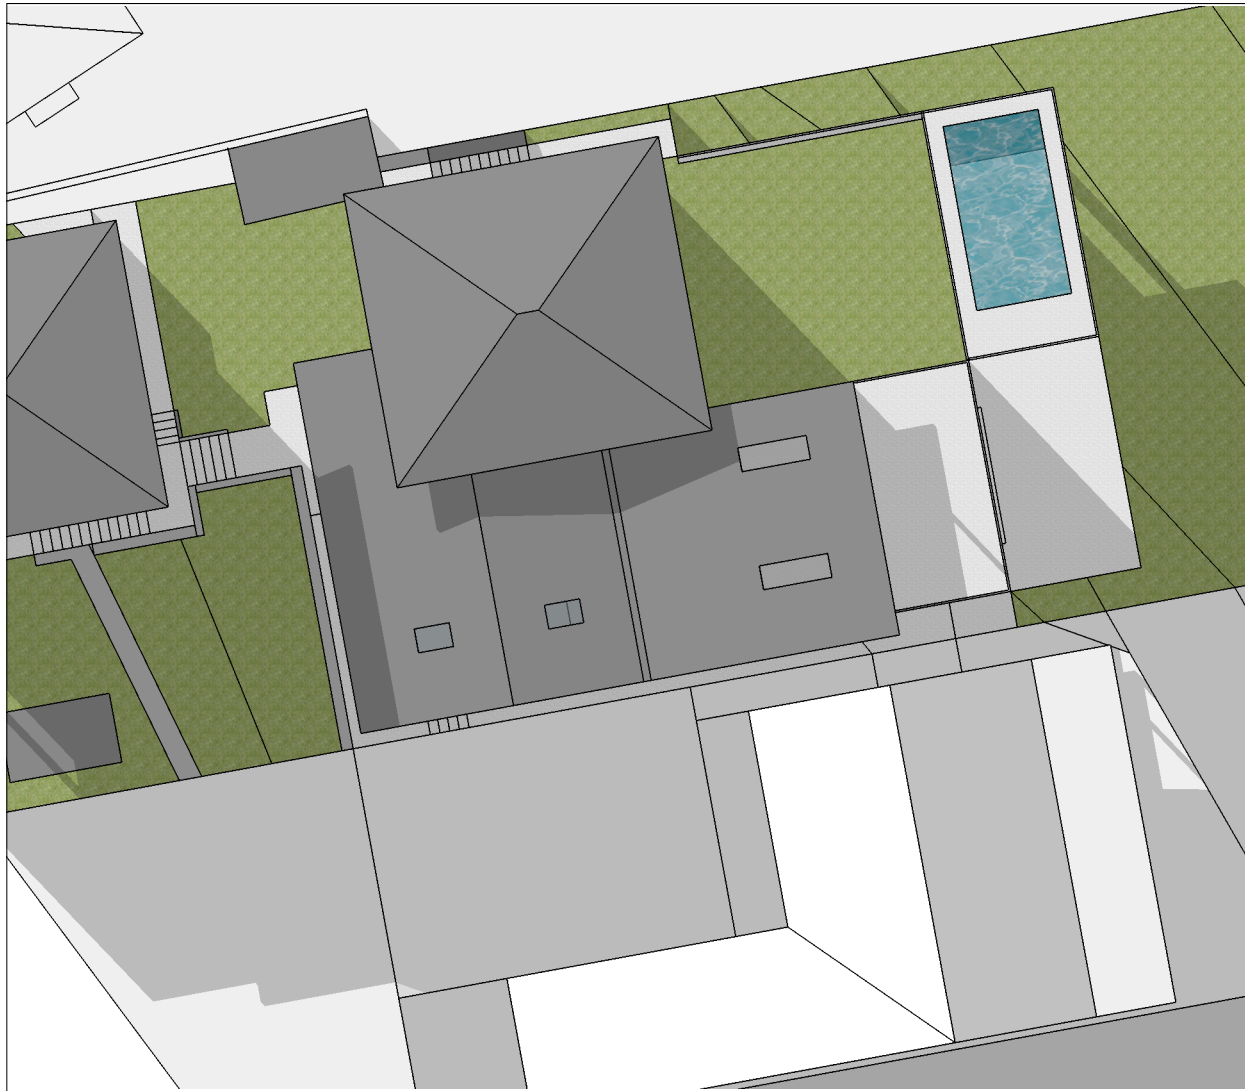

3PM MIDWINTER

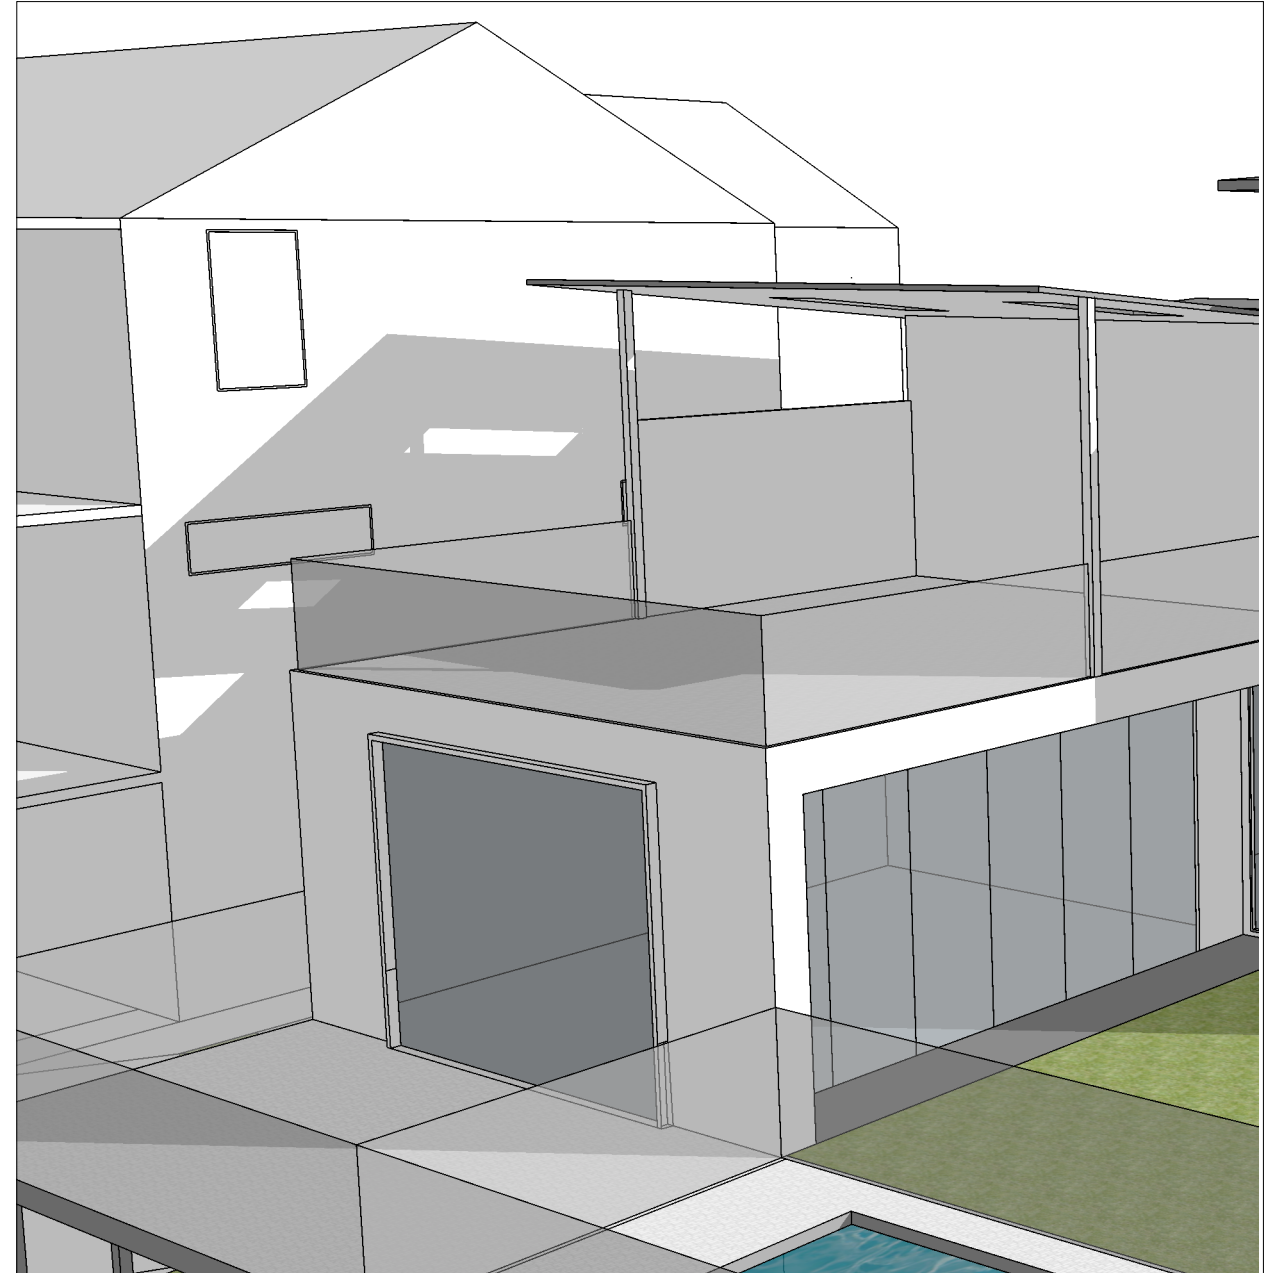

3PM MIDWINTER

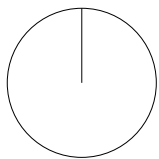

SHADOW DIAGRAMS - 3PM MIDWINTER
(1:200)


41 ALLEYNE AVENUE, NORTH NARRABEEN
(LOT 60 DP 7593)

GREENOW RESIDENCE

REVISIONS


	DATE	REMARKS
A		

A 11

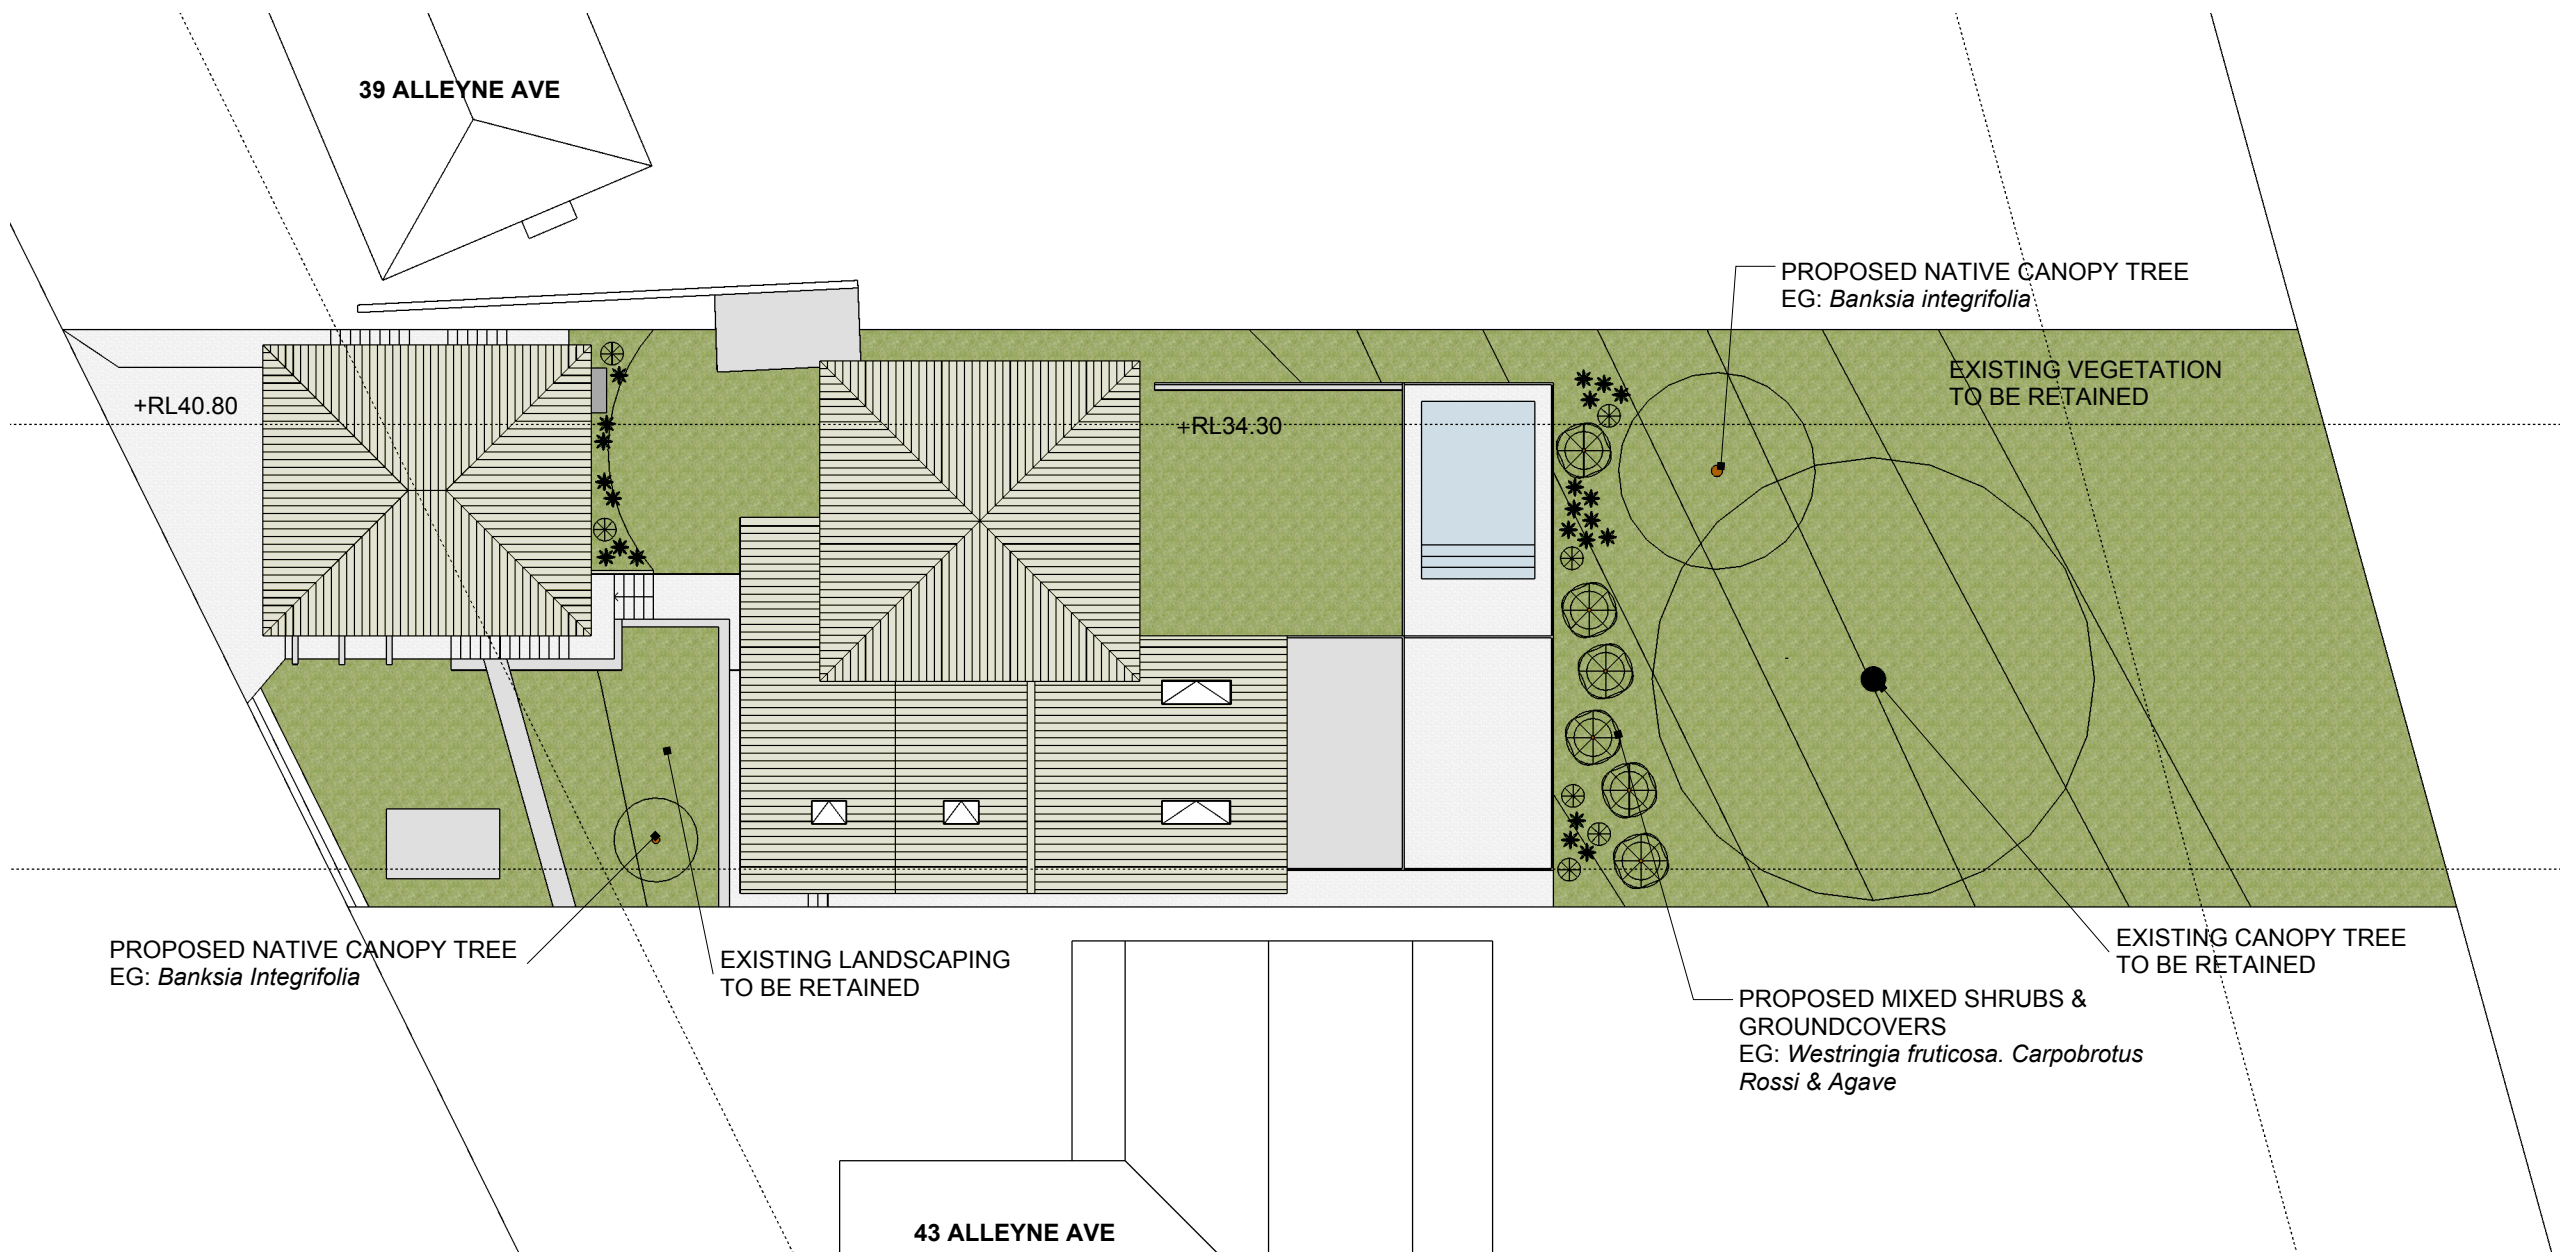

PLANT SCHEDULE

BANKSIA INTEGRIFOLIA (COASTAL BANKSIA) - 15m (h) x 6m (w)
 WESTFRINGIA FRUTICOSE (COASTAL ROSEMARY) - 2m (h) x 2m (w)
 CARPOBROTUS ROSSI (PIGFACE) - 0.3m (h) x 3m (w)
 AGAVE - 1m (h) x 1m (w)

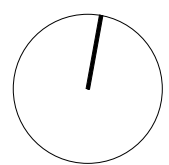

LANDSCAPE PLAN
(1:200)


41 ALLEYNE AVENUE, NORTH NARRABEEN
(LOT 60 DP 7593)


GREENOW RESIDENCE

REVISIONS

A	DATE	REMARKS
	MAY 2020	

A 12

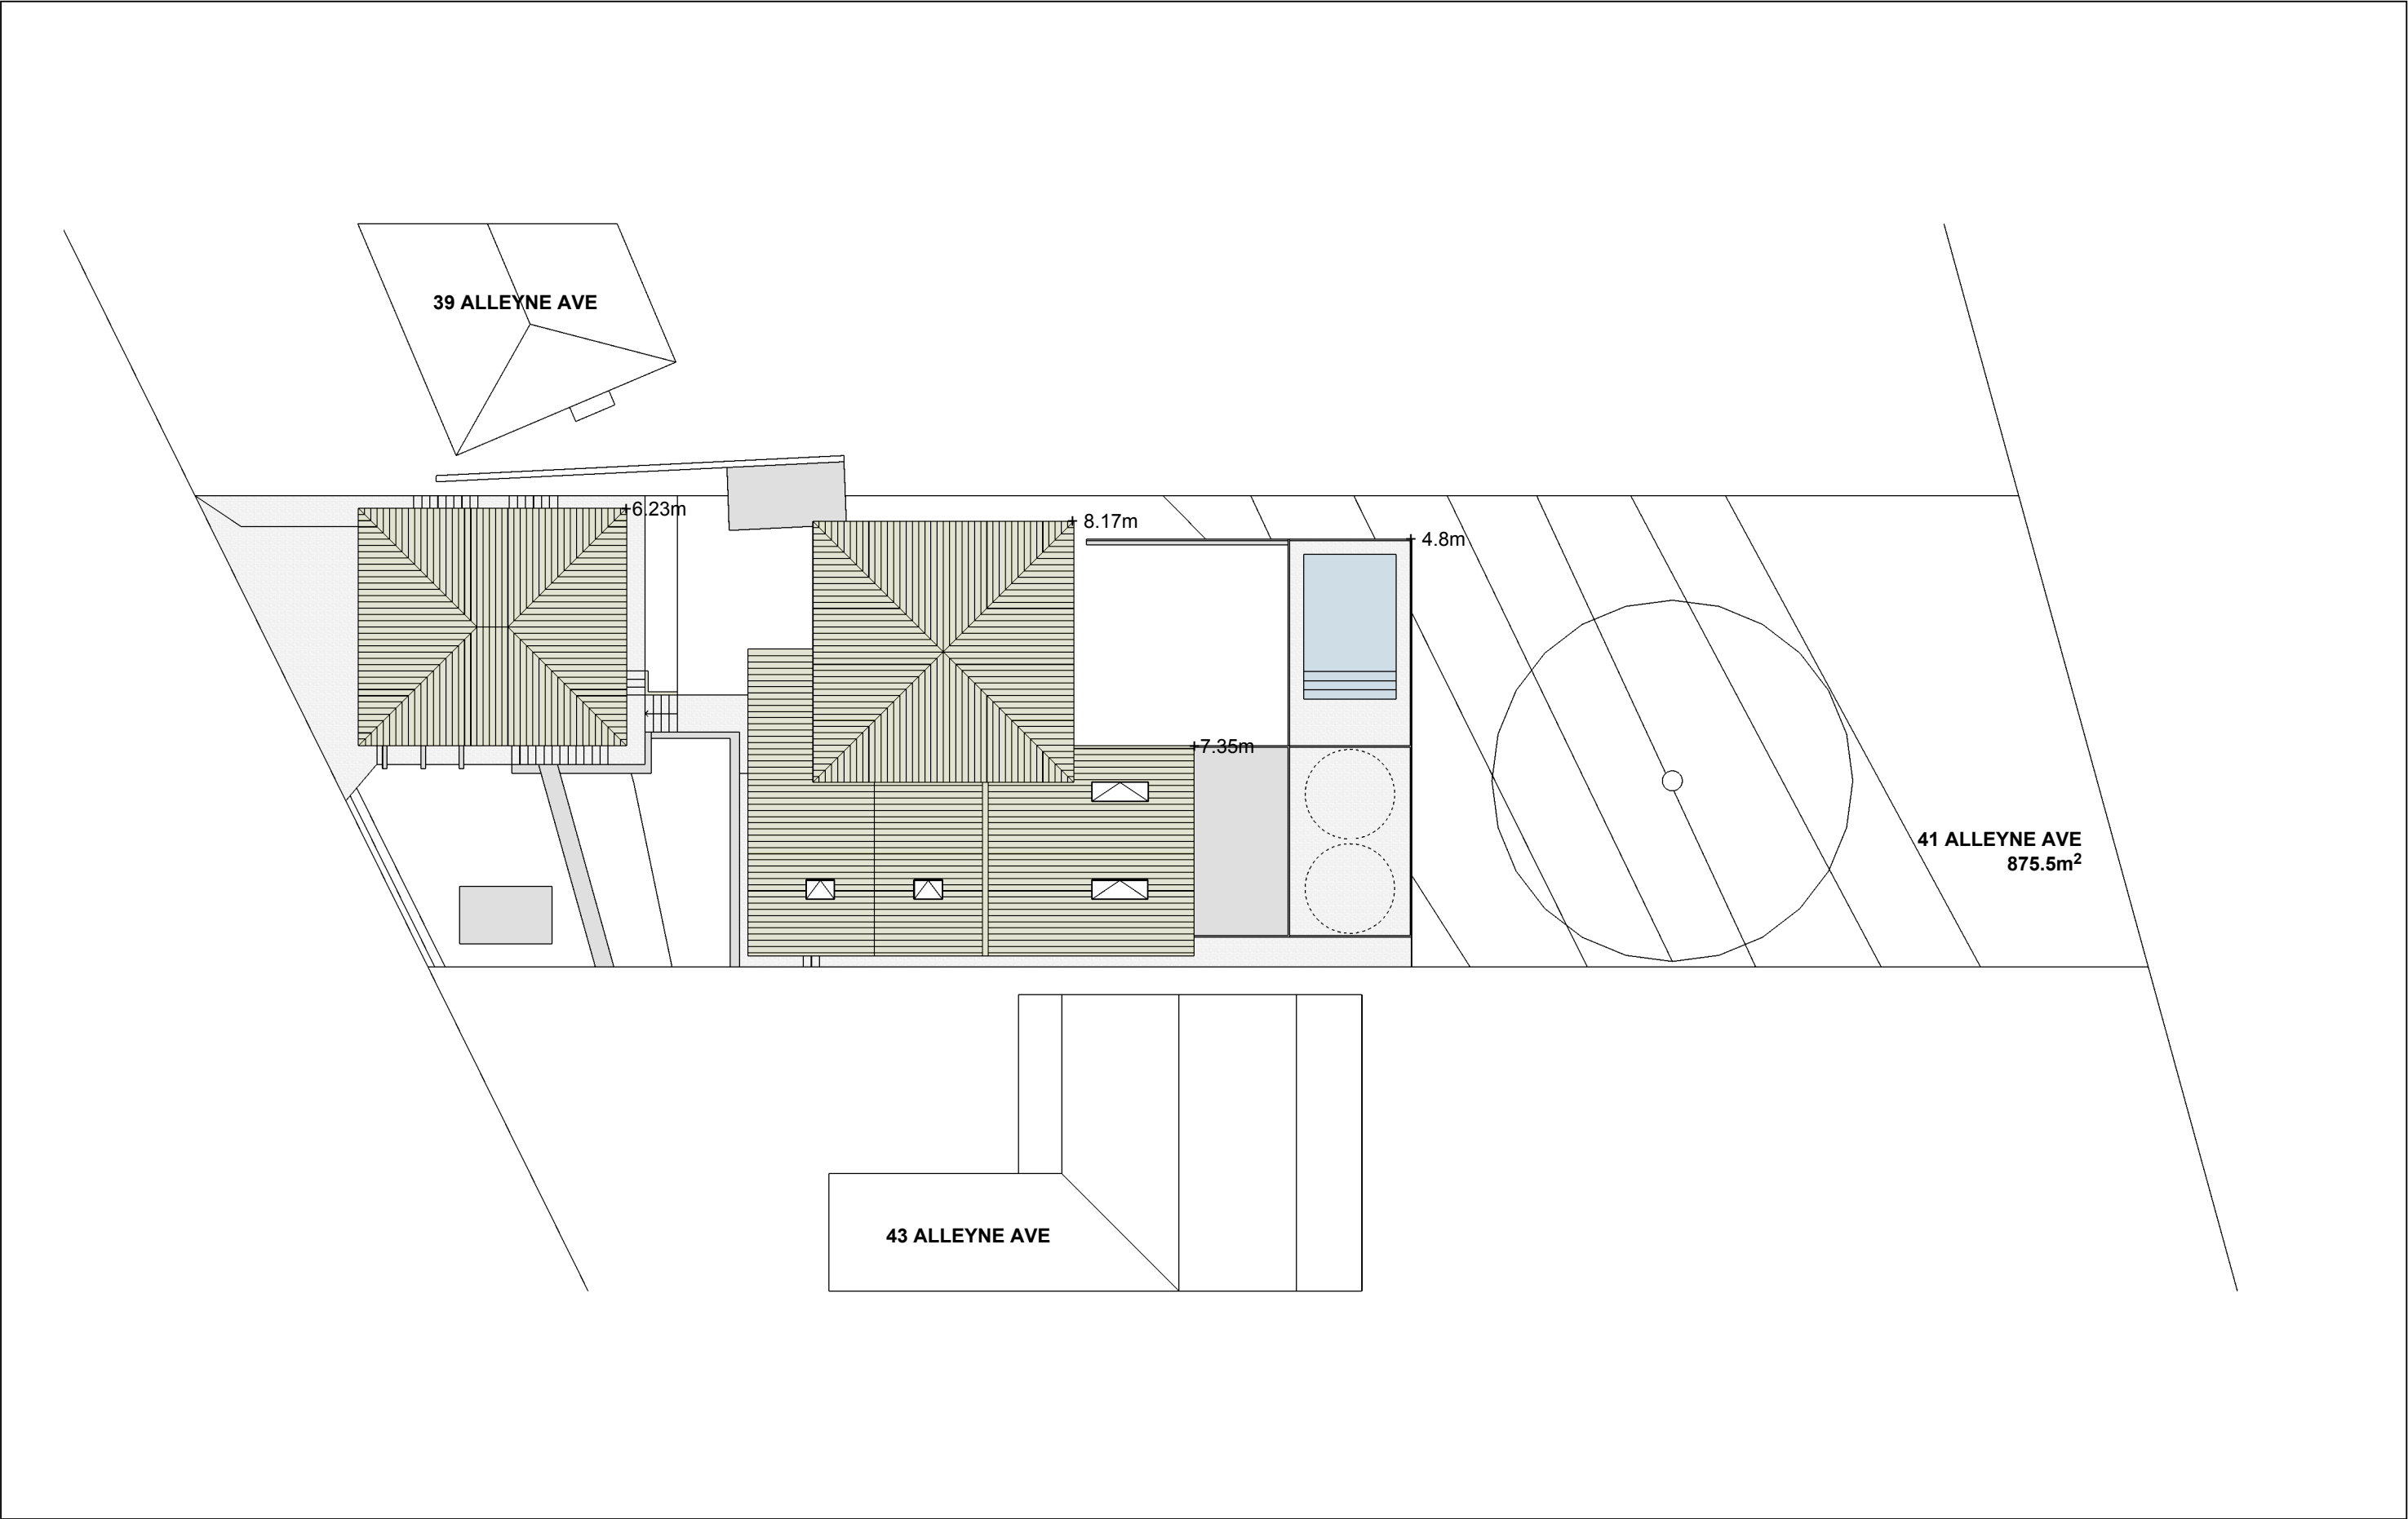

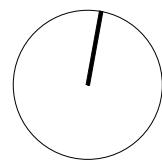

EXTERNAL COLOURS AND FINISHES

41 ALLEYNE AVENUE, NORTH NARRABEEN
(LOT 60 DP 7593)

GREENOW RESIDENCE

REVISIONS		
	DATE	REMARKS
A	MAY 2020	