


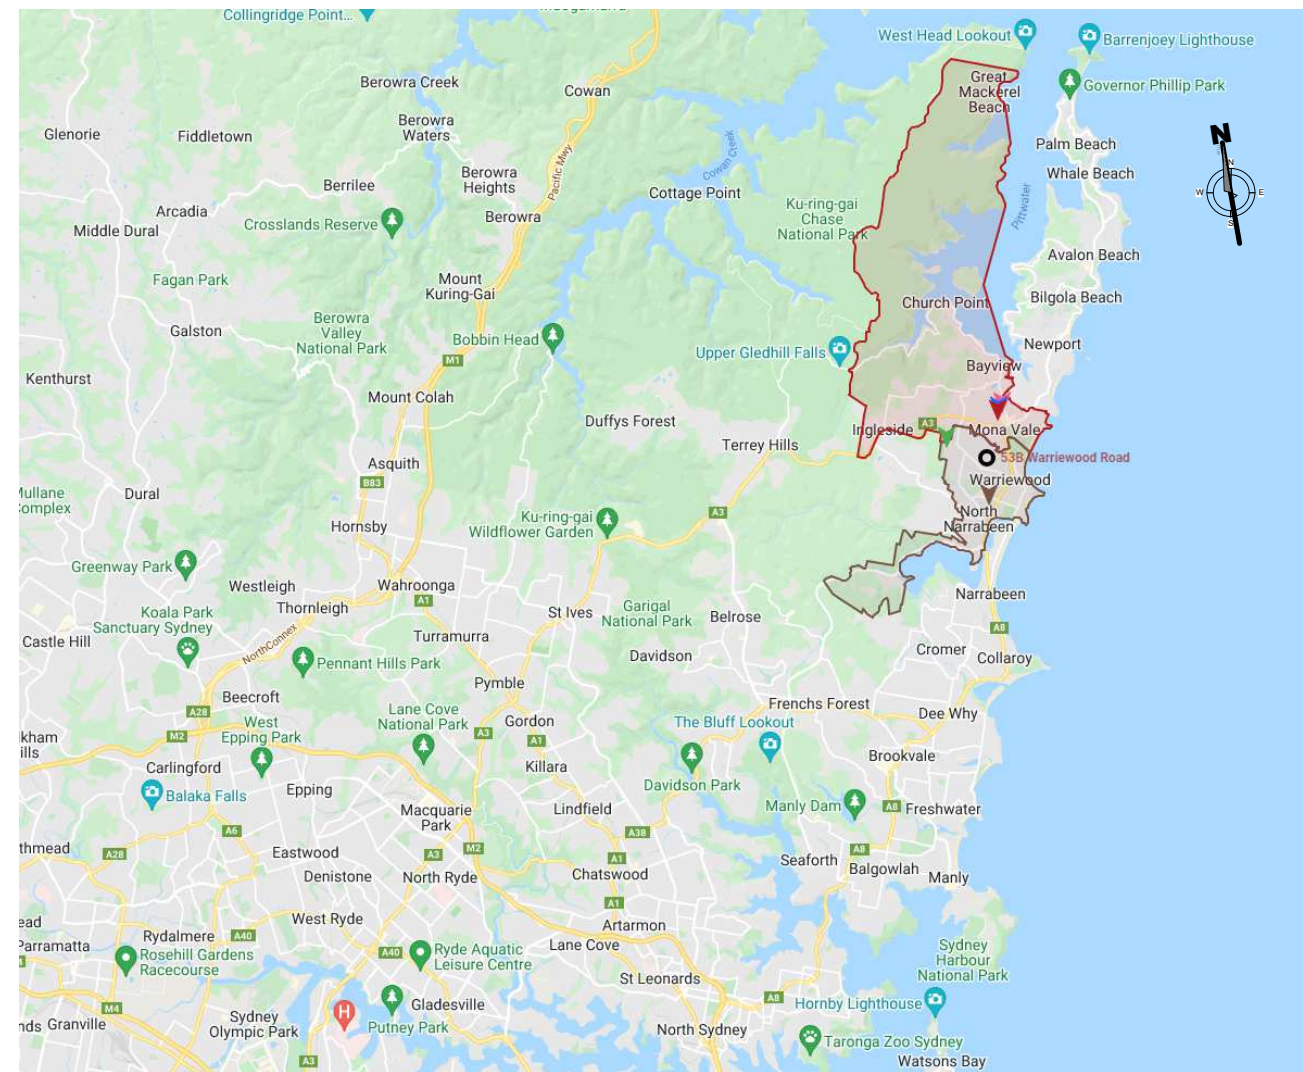

27/04/22	A	FOR DA LODGEMENT
Date	REV	Description
All plans and drawing are copyright of RISE PROJECTS Pty Ltd. Any attempt in using or reproducing or copying the same, wholly or in part, without prior written permission from RISE will result in legal proceeding.		



DRAWN BY: G.P. CHECKED: A.S.

ADDRESS:

**LOT 11 53B
WARRIEWOOD ROAD,
WARRIEWOOD**


VIEW:

SITE ANALYSIS

JOB No : RP 225	NORTH:
SCALE :	
DATE: 27/04/22	
DW No. DA11.01	REV: A




1 GROUND FLOOR
1 : 50

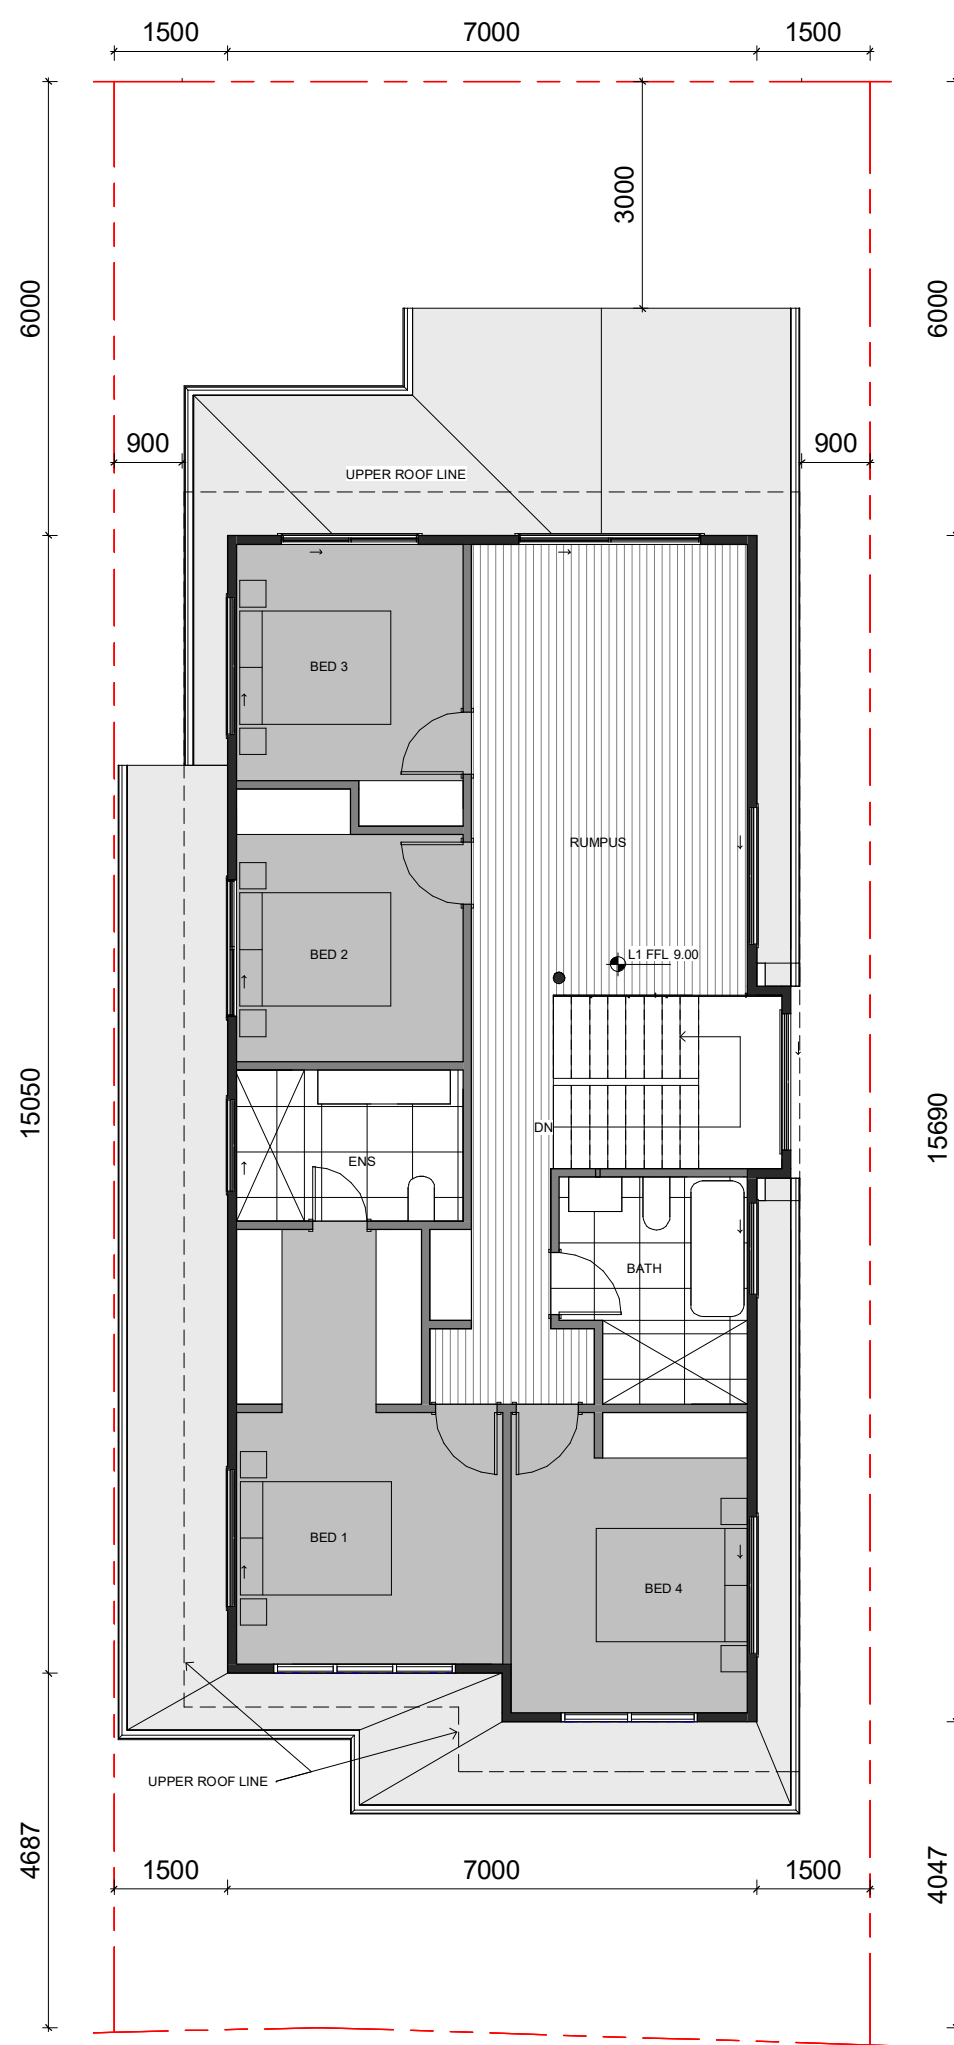


2 FIRST FLOOR
1 : 50

AREA SCHEDULE LOT 11	
Name	Area
GROUND FLOOR	104 m ²
FIRST FLOOR	96 m ²
	200 m ²
GARAGE	19 m ²
	19 m ²
LANDSCAPE	91 m ²
	91 m ²


19/07/22	B	DA AMENDMENTS
27/04/22	A	FOR DA LODGEMENT
Date	RV	Description
All plans and drawings are copyright of RISE PROJECTS Pty Ltd. Any attempt in using or reproducing or copying the same, wholly or in part, without prior written permission from RISE will result in legal proceeding.		
		
ADDRESS: 57/6-8 Herbert Street, St Leonards NSW 2065		
PH: (02) 8094 1209 ABN: 79 160 683 929 WEBSITE: www.riseprojects.com.au		
DRAWN BY:	G.P	CHECKED: A.S
ADDRESS: LOT 11 - 53B WARRIEWOOD ROAD, WARRIEWOOD		
VIEW: FLOOR PLANS		
JOB No : SCALE : DATE: DW No.	RP 225 A1/ 1 : 50 19/07/22 DA11.03.1	NORTH:  REV: B

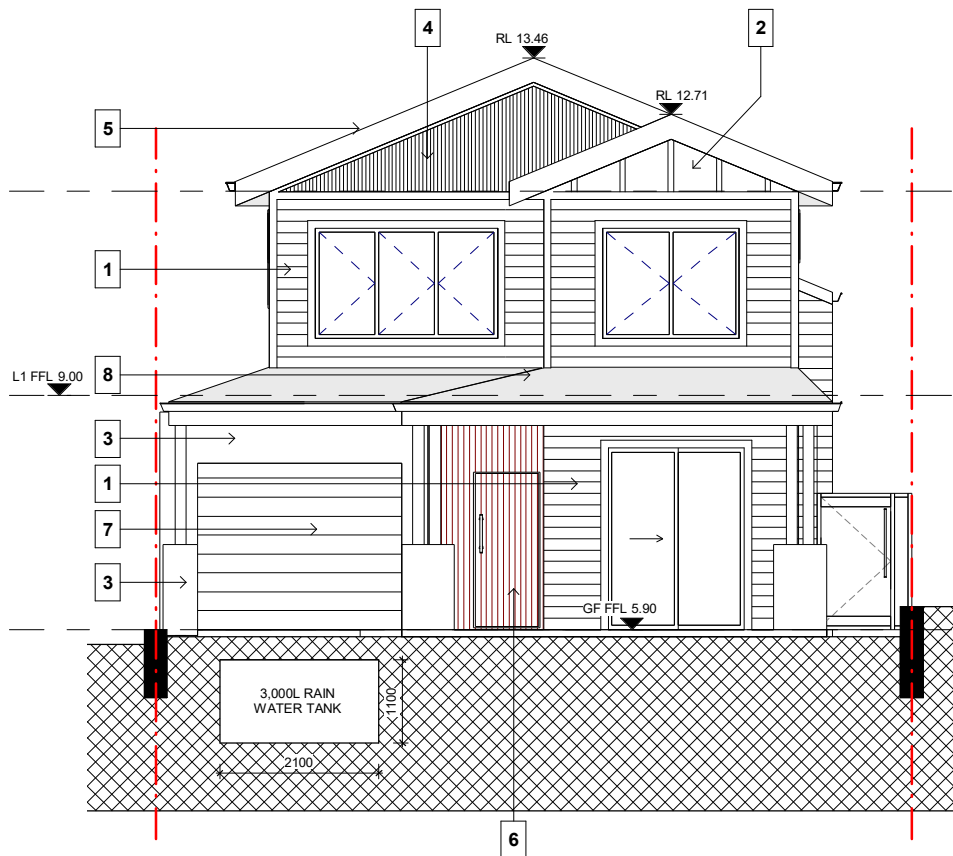


1 LOT 11 ELEVATION SE
1 : 50

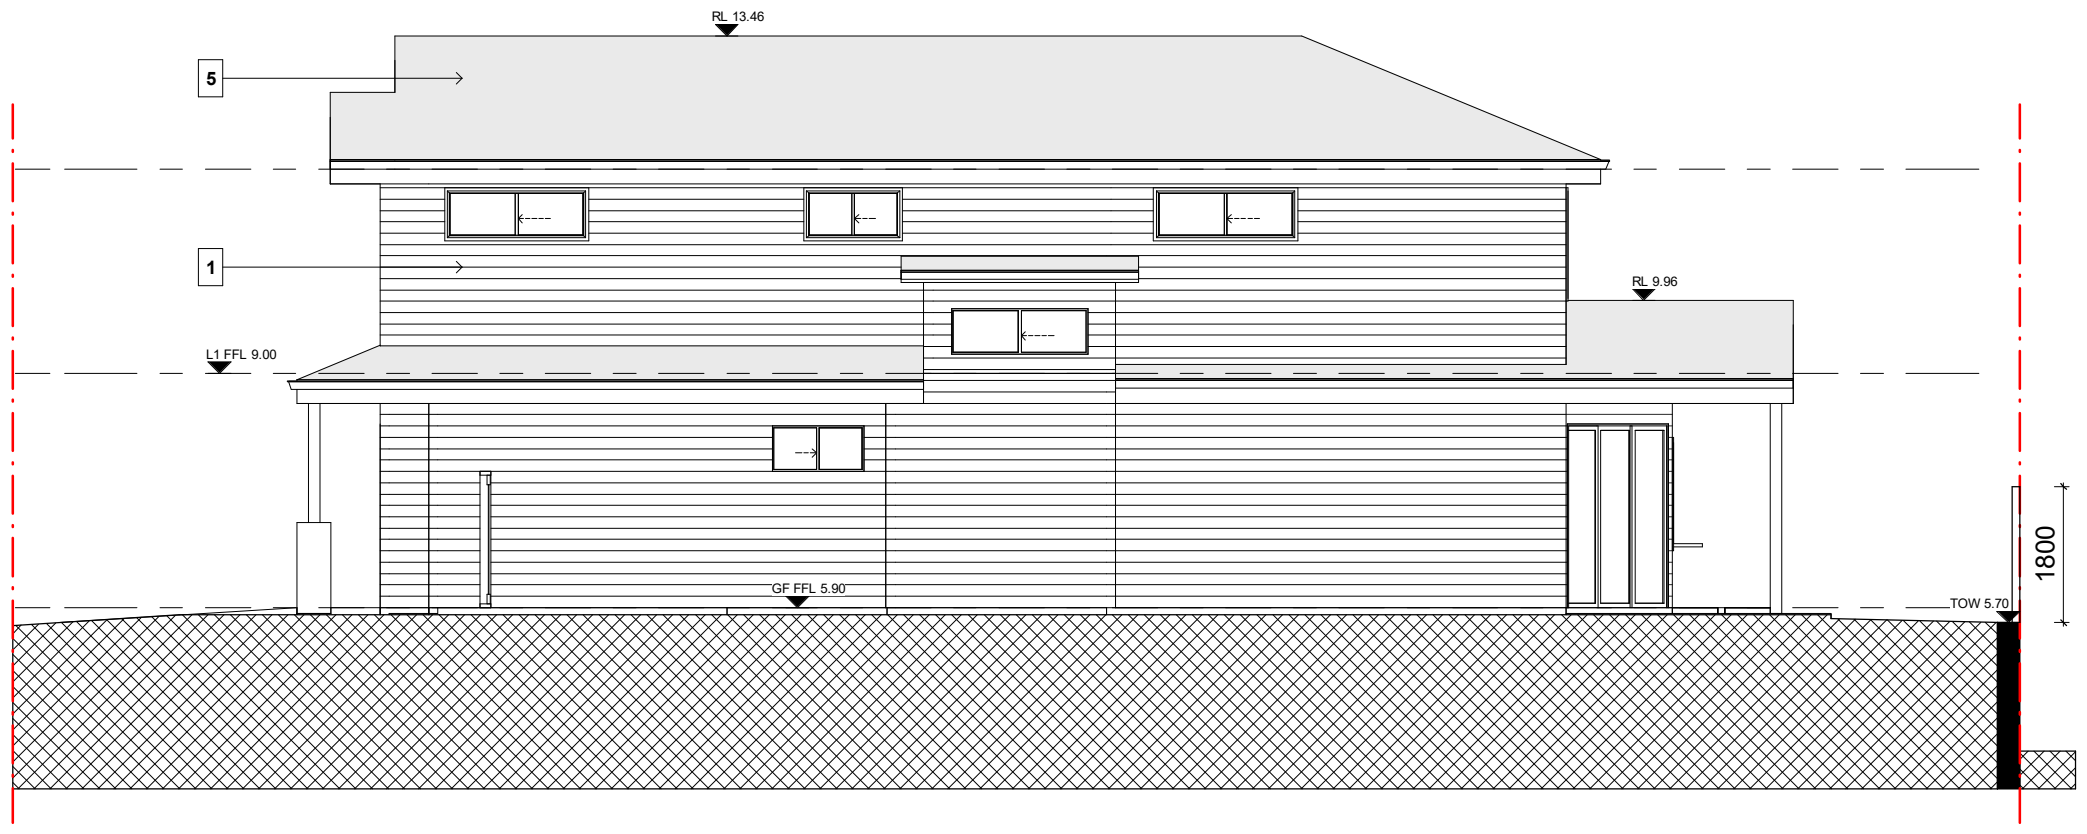

2 LOT 11 ELEVATION SW
1 : 50

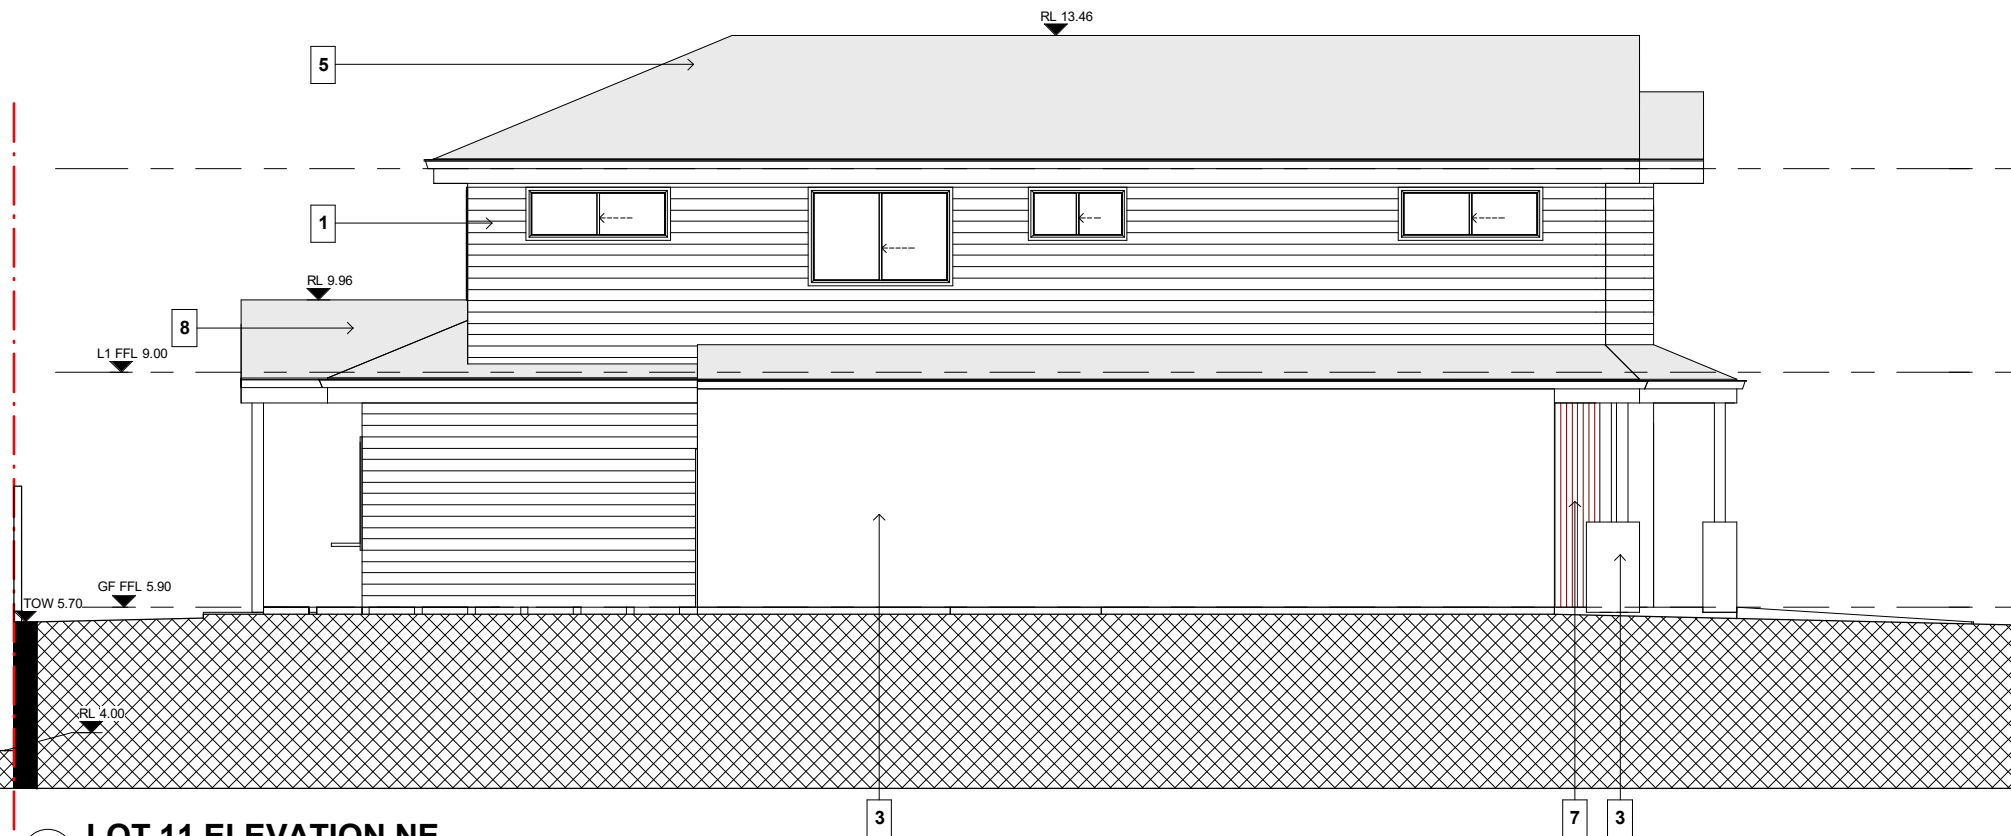

3 LOT 11 ELEVATION NE
1 : 50

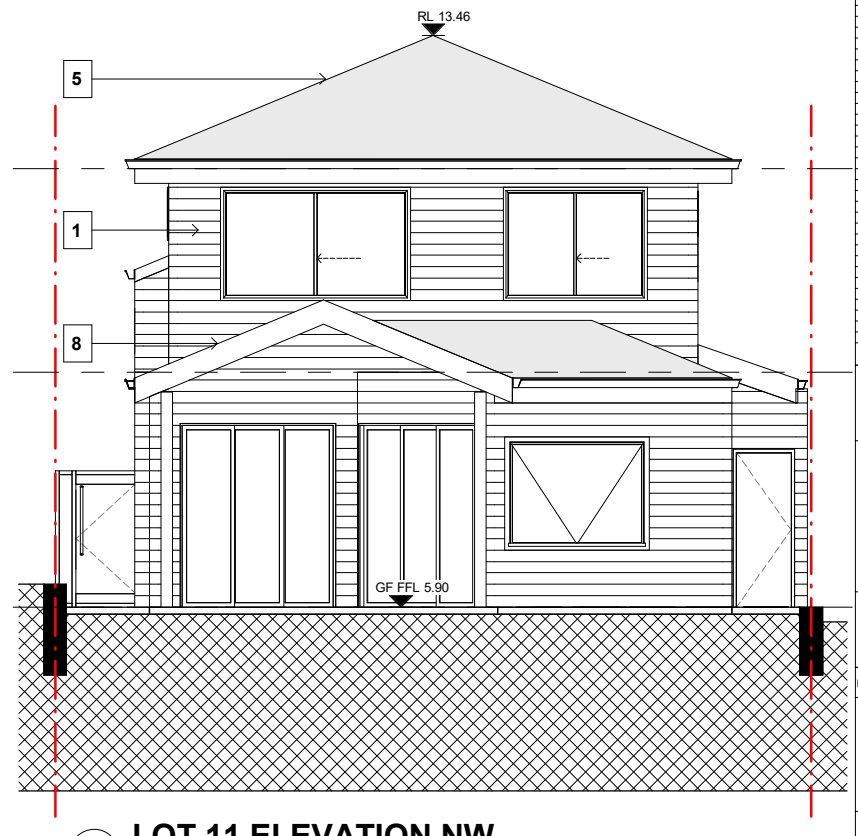

4 LOT 11 ELEVATION NW
1 : 50

- 1 - LIGHT GREY WEATHERBOARD CLADDING
- 2 - WHITE PAINTED GABLE
- 3 - GREY PAINTED RENDER WALL
- 4 - WHITE BATTEN GABLE CLADDING
- 5 - GREY METAL ROOF
- 6 - TIMBER BATTEN WALL FINISH
- 7 - GREY PANEL LIFT GARAGE DOOR

27/04/22 A FOR DA LODGEMENT
Date REV Description
All plans and drawings are copyright of RISE PROJECTS Pty Ltd.
Any attempt in using or reproducing or copying the same, wholly or in part, without prior written permission from RISE will result in legal proceeding.



ADDRESS:
57/6-8 Herbert Street, St Leonards NSW 2065
PH: (02) 8094 1209
ABN: 79 160 683 929
WEBSITE: www.riseprojects.com.au

DRAWN BY: G.P. CHECKED: A.S.

ADDRESS:
LOT 11 53B
WARRIEWOOD ROAD,
WARRIEWOOD

VIEW:

ELEVATIONS



JOB No: RP 225 NORTH:

SCALE: A1/ 1 : 50

DATE: 27/04/22

DW No. REV:

DA11.03.2 A

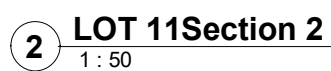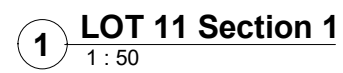

Date	REV	Description
All plans and drawing are copyright of RISE PROJECTS Pty Ltd. Any attempt in using or reproducing or copying the same, wholly or in part, without prior written permission from RISE will result in legal proceeding.		



DRAWN BY: G.P | CHECKED: A.S

ADDRESS:
**LOT 11 53B
WARRIWOOD ROAD,
WARRIWOOD**

VIEW:

SECTIONS

JOB No : RP 225	NORTH:
SCALE : A1/ 1 : 50	
DATE: 27/04/22	
DRAW No. DA11.03.3	REV: A


1 - LIGHT GREY WEATHERBOARD CLADDING




2 - TIMBER GABLE



4 - WHITE VERTICAL BATTEN GABLE CLADDING

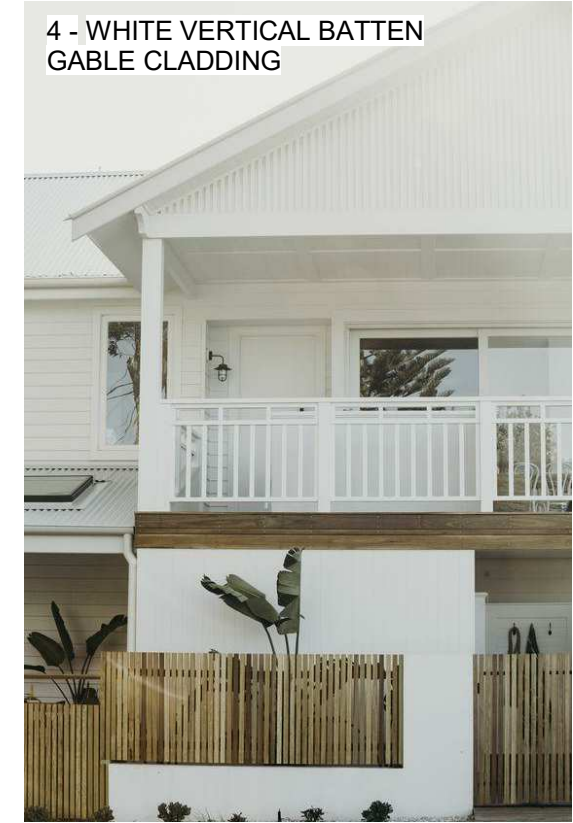

3 - GREY PAINTED RENDER

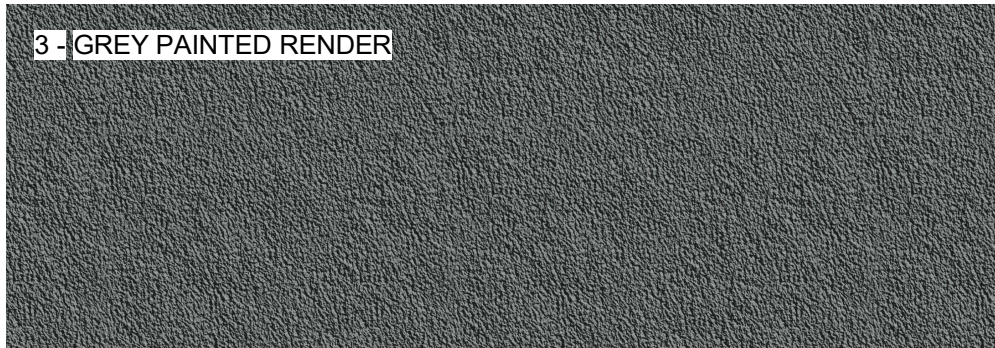

5 - GREY METAL ROOF



6 - TIMBER BATTEN WALL FINISH



7 - GREY PANEL LIFT GARAGE DOOR



8 - GREY METAL ROOF

[illegible]

27/04/22	A	FOR DA LODGEMENT
Date	REV	Description

All plans and drawing are copyright of RISE PROJECTS Pty Ltd.
Any attempt in using or reproducing or copying the same, wholly or in part, without prior written permission from RISE will result in legal proceeding



ADDRESS:
57/6-8 Herbert Street, St Leonards NSW 2065

PH: (02) 8094 1209
ABN: 79 160 683 929
WEBSITE: www.riseprojects.com.au

DRAWN BY:	G.P	CHECKED:	A
-----------	-----	----------	---

ADDRESS:
**LOT 11 53B
WARRIEWOOD ROAD,
WARRIEWOOD**

VIEW:

MATERIAL BOARD


JOB No : BB-001	NORTH:
------------------------	--------

SCALE :


A1/1:50
DATE:

DATE:	27/04/22
-------	----------


DW No.	REV:
--------	------

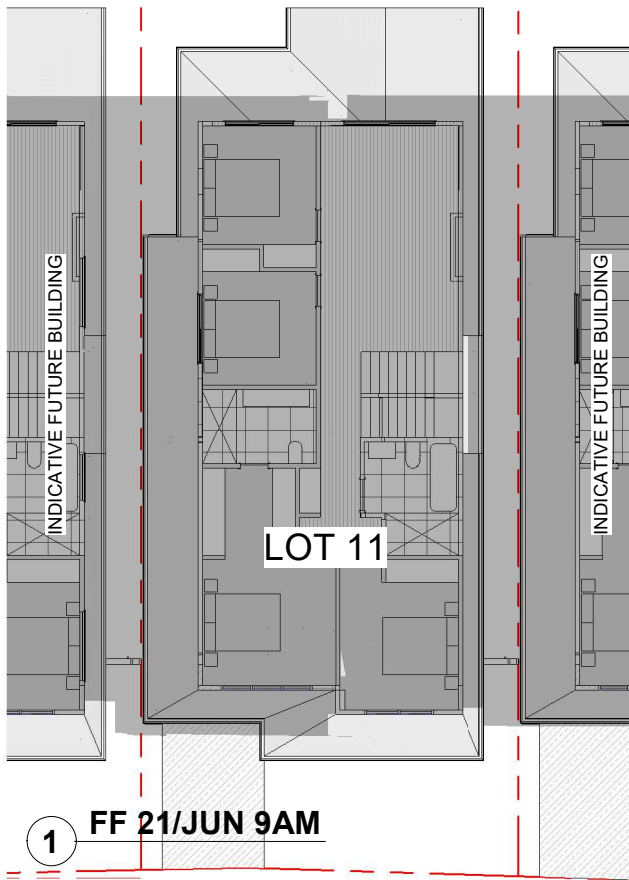


1 FF 21/JUN 9AM

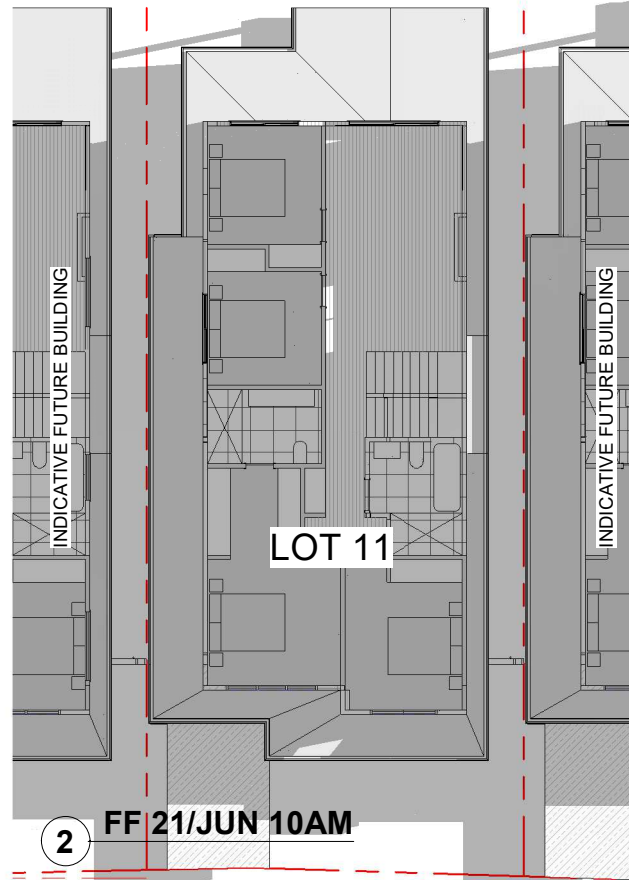


2 FF 21/JUN 10AM

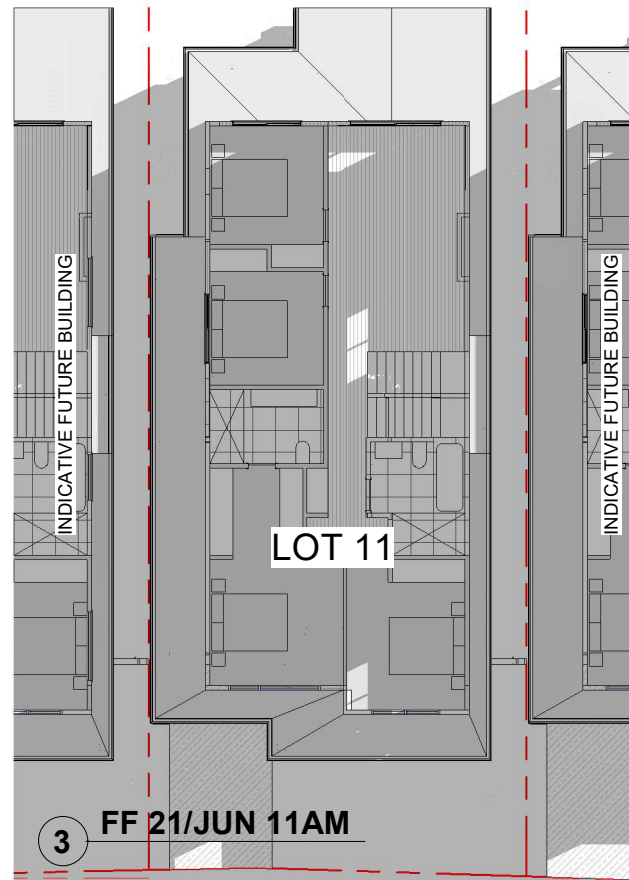


3 FF 21/JUN 11AM

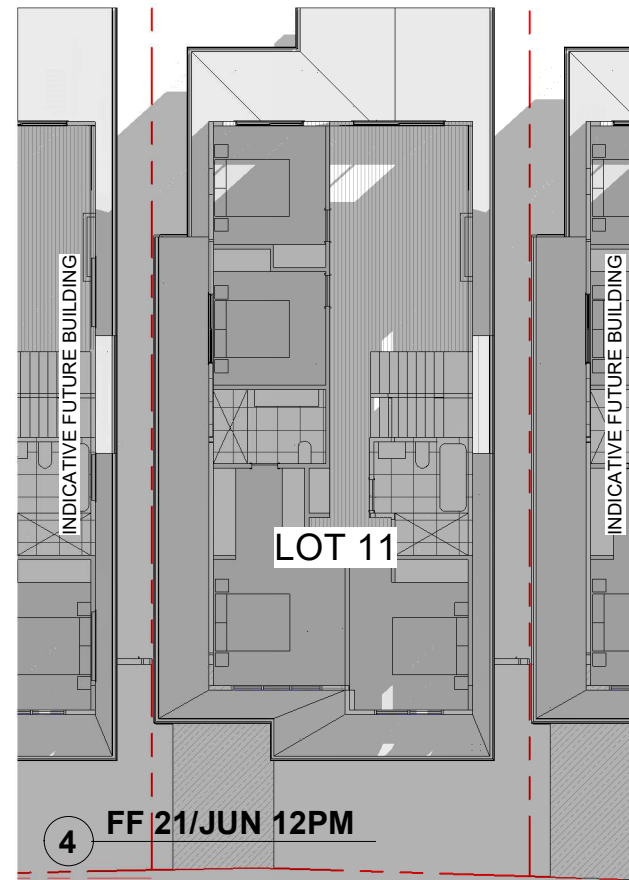


4 FF 21/JUN 12PM

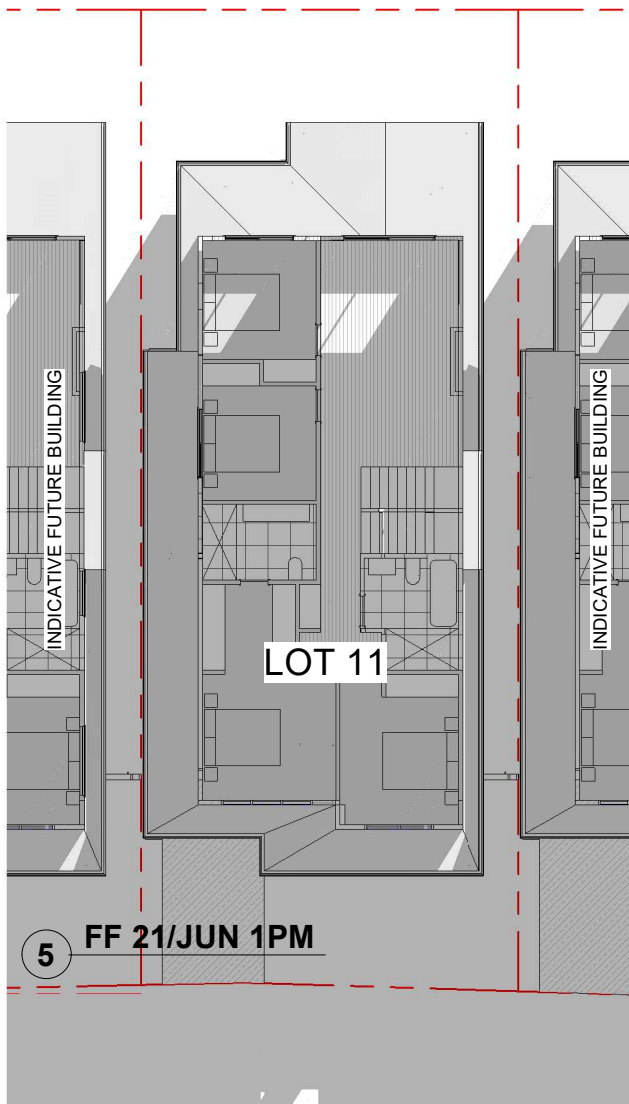

5 FF 21/JUN 1PM

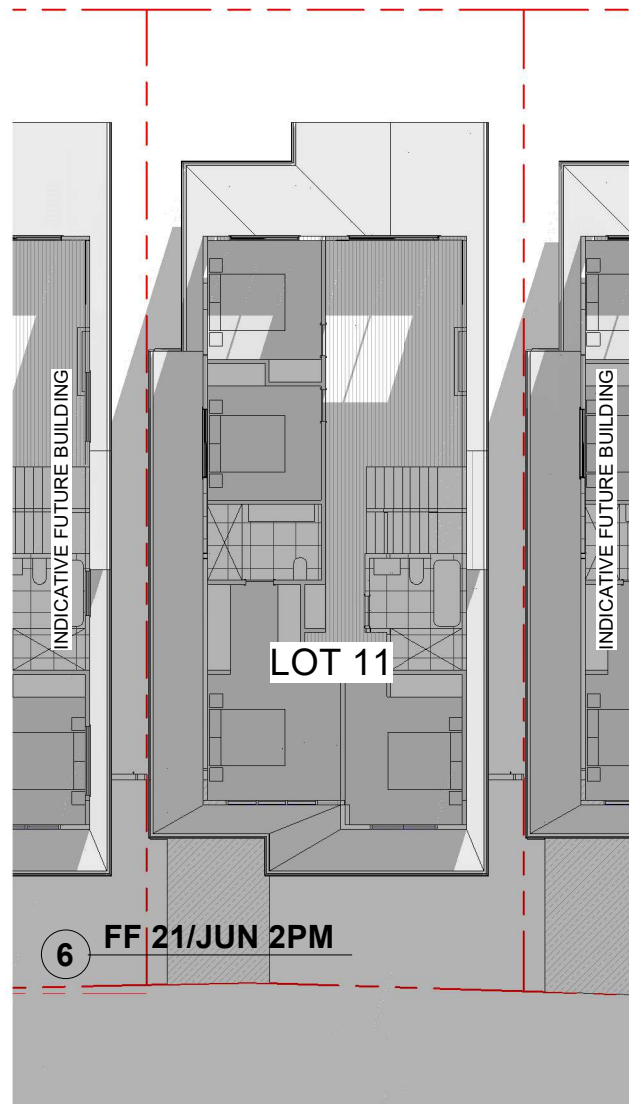

6 FF 21/JUN 2PM

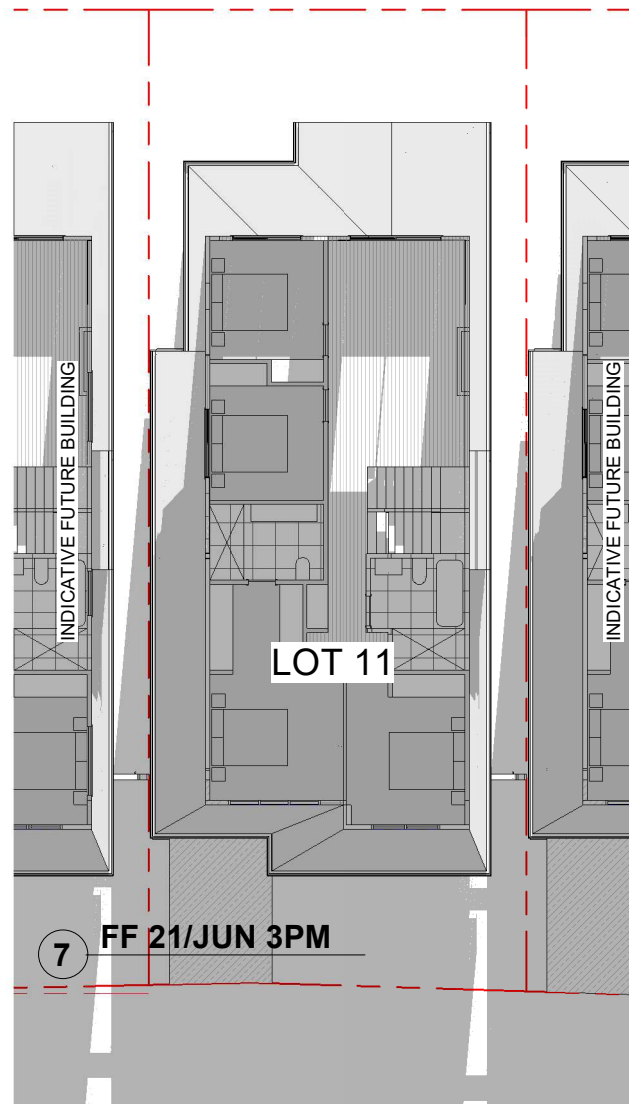


7 FF 21/JUN 3PM


19/07/22 B DA AMENDMENTS		
27/04/22 A FOR DA LODGEMENT		
Date	RV	Description
All plans and drawings are copyright of RISE PROJECTS Pty Ltd.		
Any attempt in using or reproducing or copying the same, wholly or in part, without prior written permission from RISE will result in legal proceeding.		
		
ADDRESS: 57/6-8 Herbert Street, St Leonards NSW 2065		
PH: (02) 8094 1209 ABN: 79 160 683 929 WEBSITE: www.riseprojects.com.au		
DRAWN BY:	G.P	CHECKED: A.S
ADDRESS: LOT 11 - 53B WARRIEWOOD ROAD, WARRIEWOOD		
VIEW: SHADOW STUDY FIRST FLOOR		
JOB No:	RP 225	NORTH:
SCALE:	A1/	
DATE:	19/07/22	
DW No.	DA11.05.2	REV: B

BM 300 / Warriewood - 53B Warriewood ROAD, CENTRAL-1



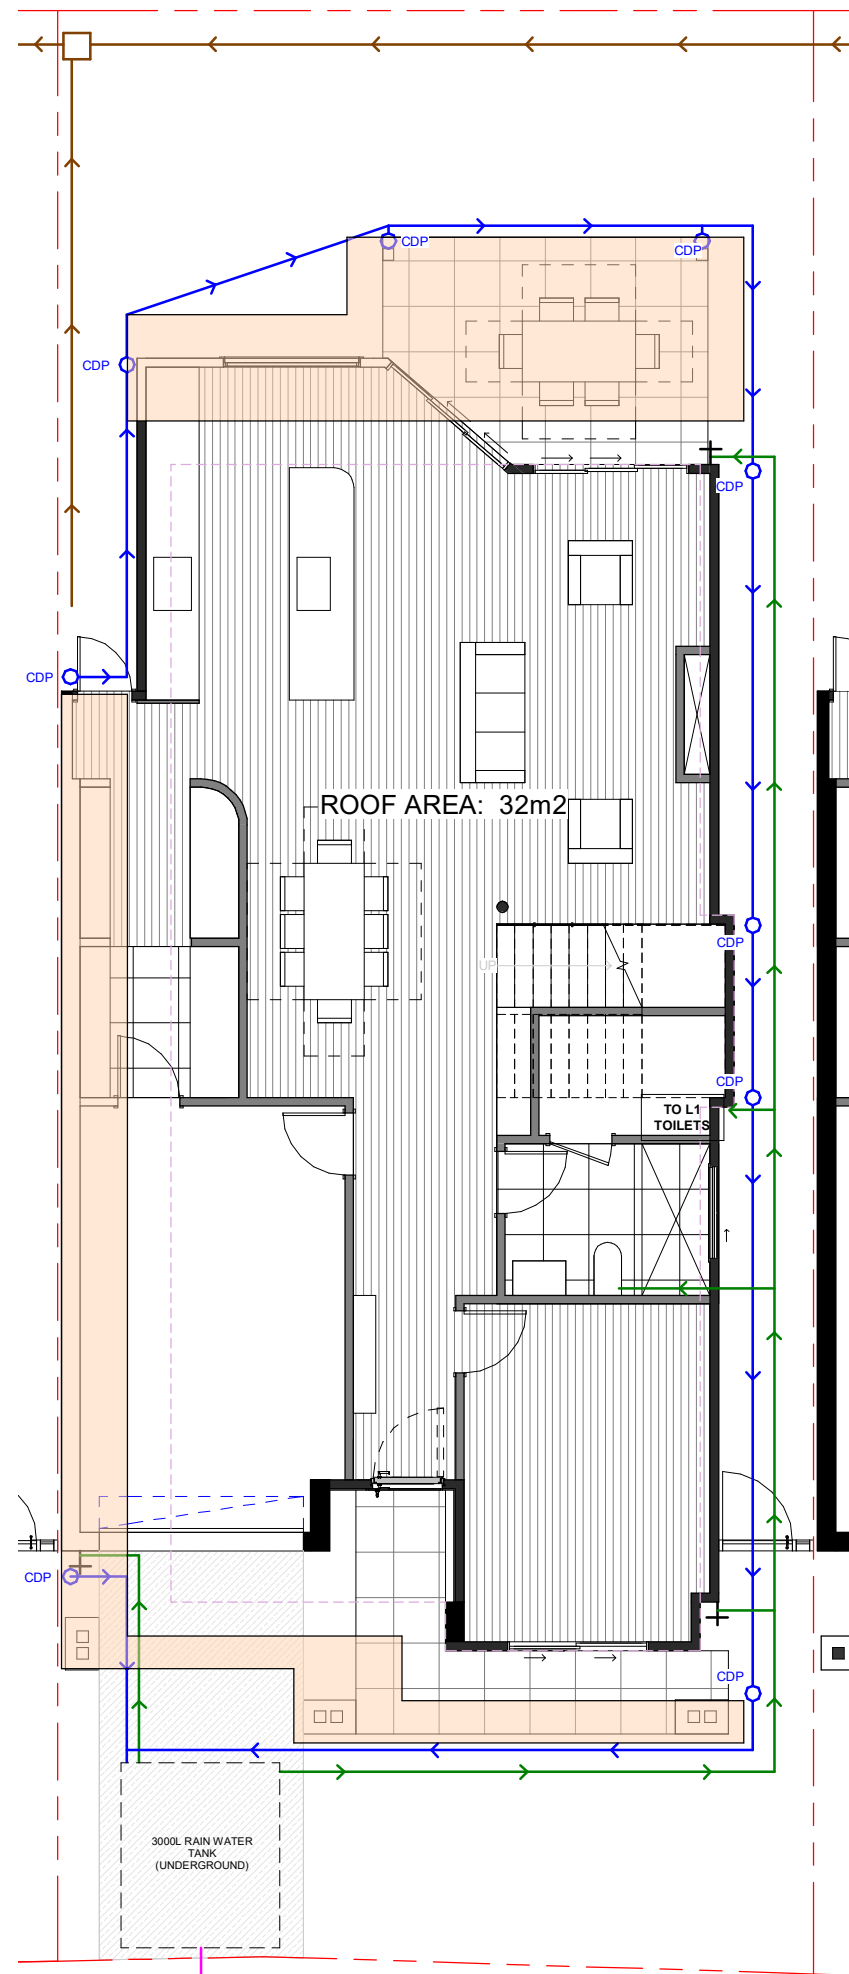

2 GROUND FLOOR - STORMWATER
1 : 50

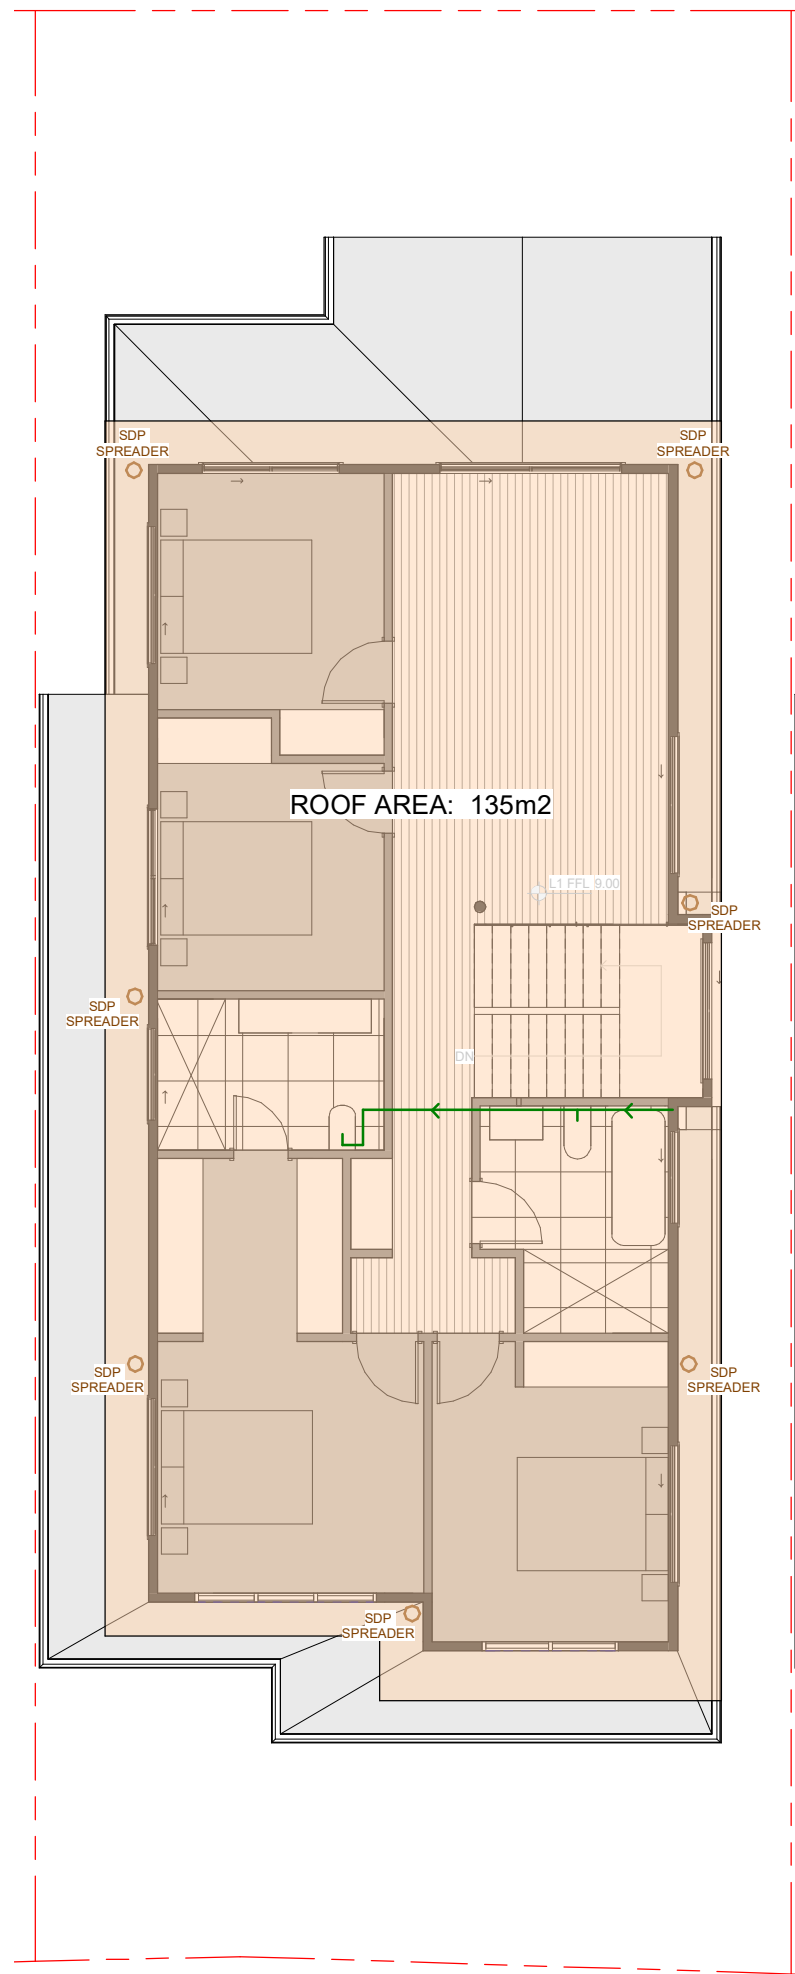

1 FIRST FLOOR - STORMWATER
1 : 50

LEGEND

STORMWATER PIT	
STORMWATER OVERFLOW	
TANK COLD WATER LINE	
WATER TANK OVERFLOW	
CHARGED LINE TO WATER TANK	
CHARGED DOWNPIPE DIRECTED TO TANK	CDP
STANDARD DOWNPIPE TO DISCHARGE	SDP
YARD TAP	

TOTAL ROOF AREA FOR RAINWATER COLLECTION: 167m2

19/07/22 B DA AMENDMENTS		
27/04/22 A FOR DA LODGEMENT		
Date	RV	Description
All plans and drawing are copyright of RISE PROJECTS Pty Ltd. Any attempt in using or reproducing or copying the same, wholly or in part, without prior written permission from RISE will result in legal proceeding.		
ADDRESS: 57/6-8 Herbert Street, St Leonards NSW 2065		
PH: (02) 8094 1209 ABN: 79 160 683 929 WEBSITE: www.riseprojects.com.au		
DRAWN BY:	G.P	CHECKED: A.S
ADDRESS: LOT 11 - 53B WARRIEWOOD ROAD, WARRIEWOOD		
VIEW: STORMWATER MANAGEMENT PLANS		
JOB No : SCALE : DATE: DW No.	RP 225 A1/ 1 : 50 19/07/22 DA11.07	NORTH: REV: B