




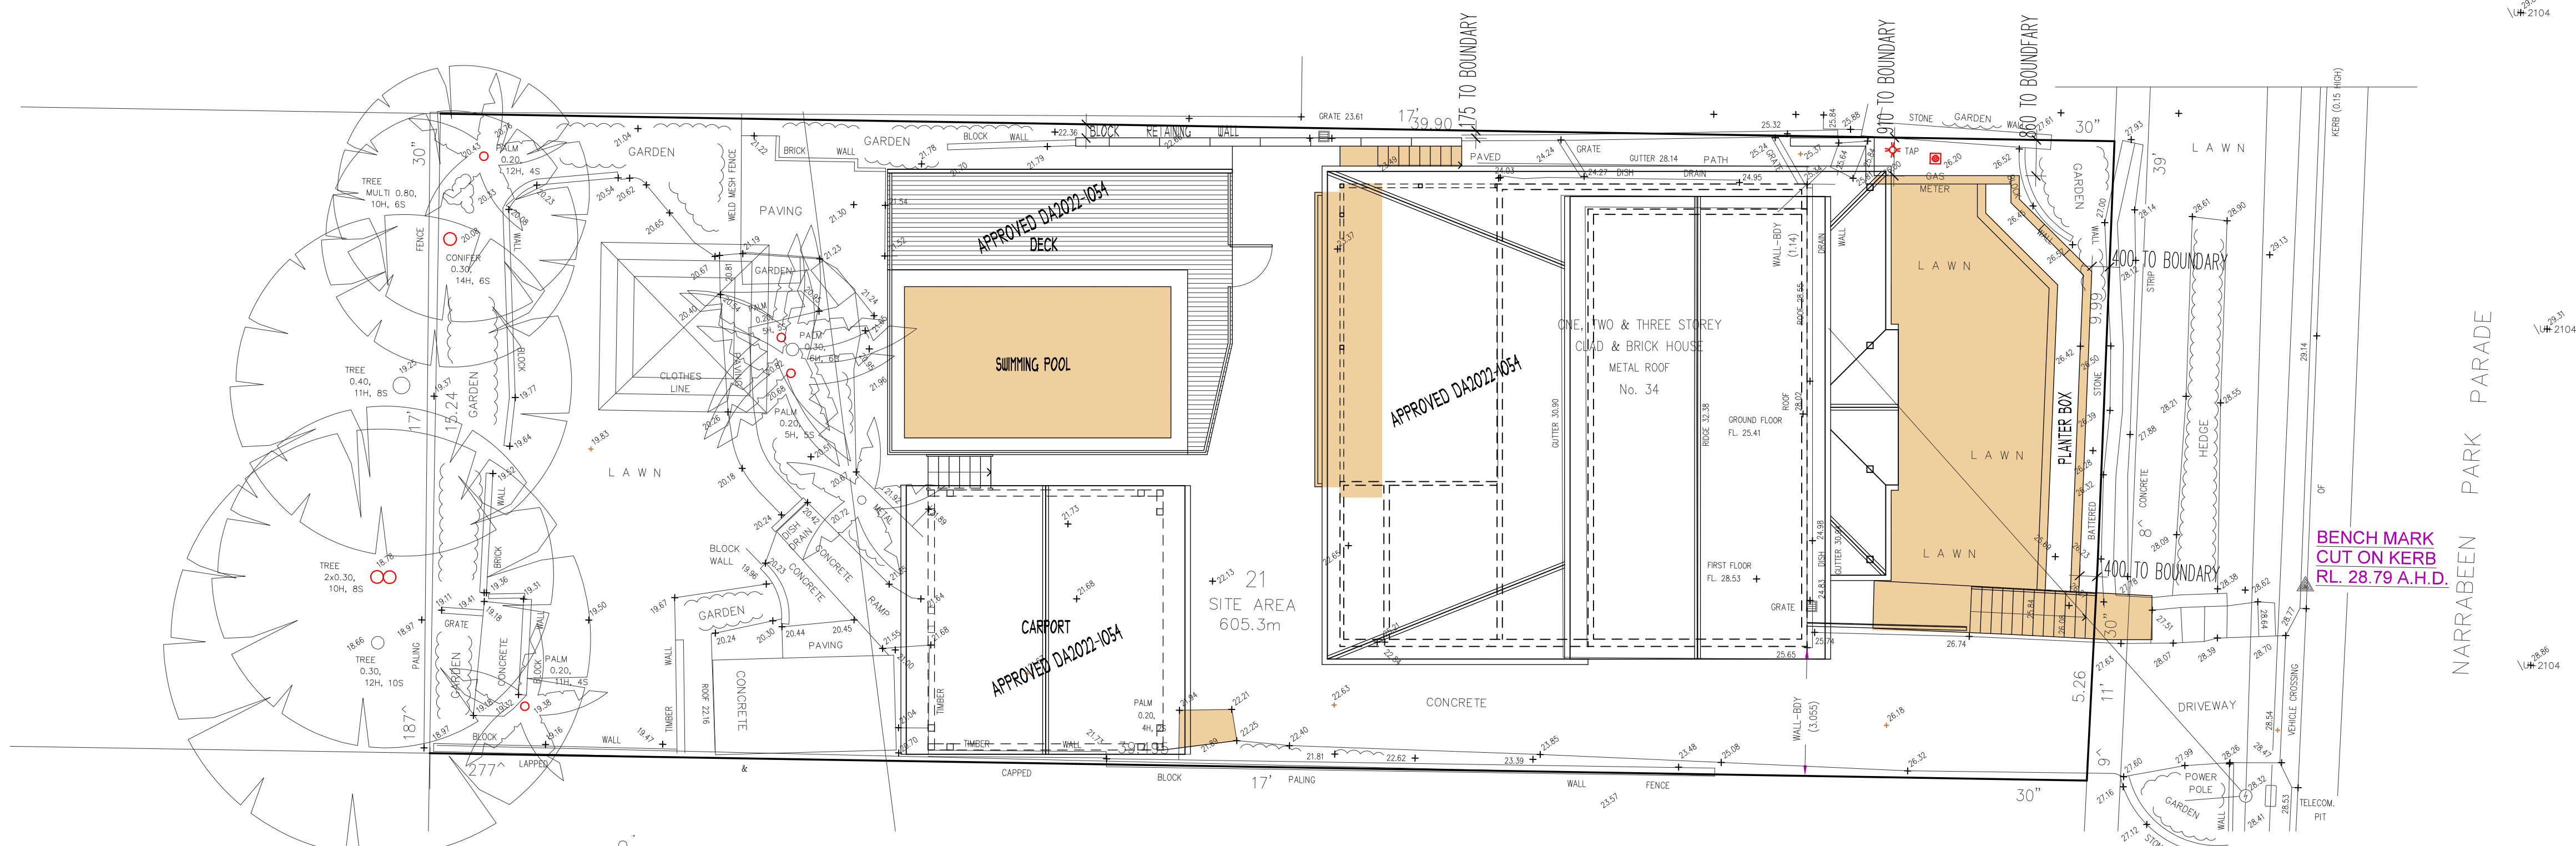


PROPOSED EASTERN ELEVATION

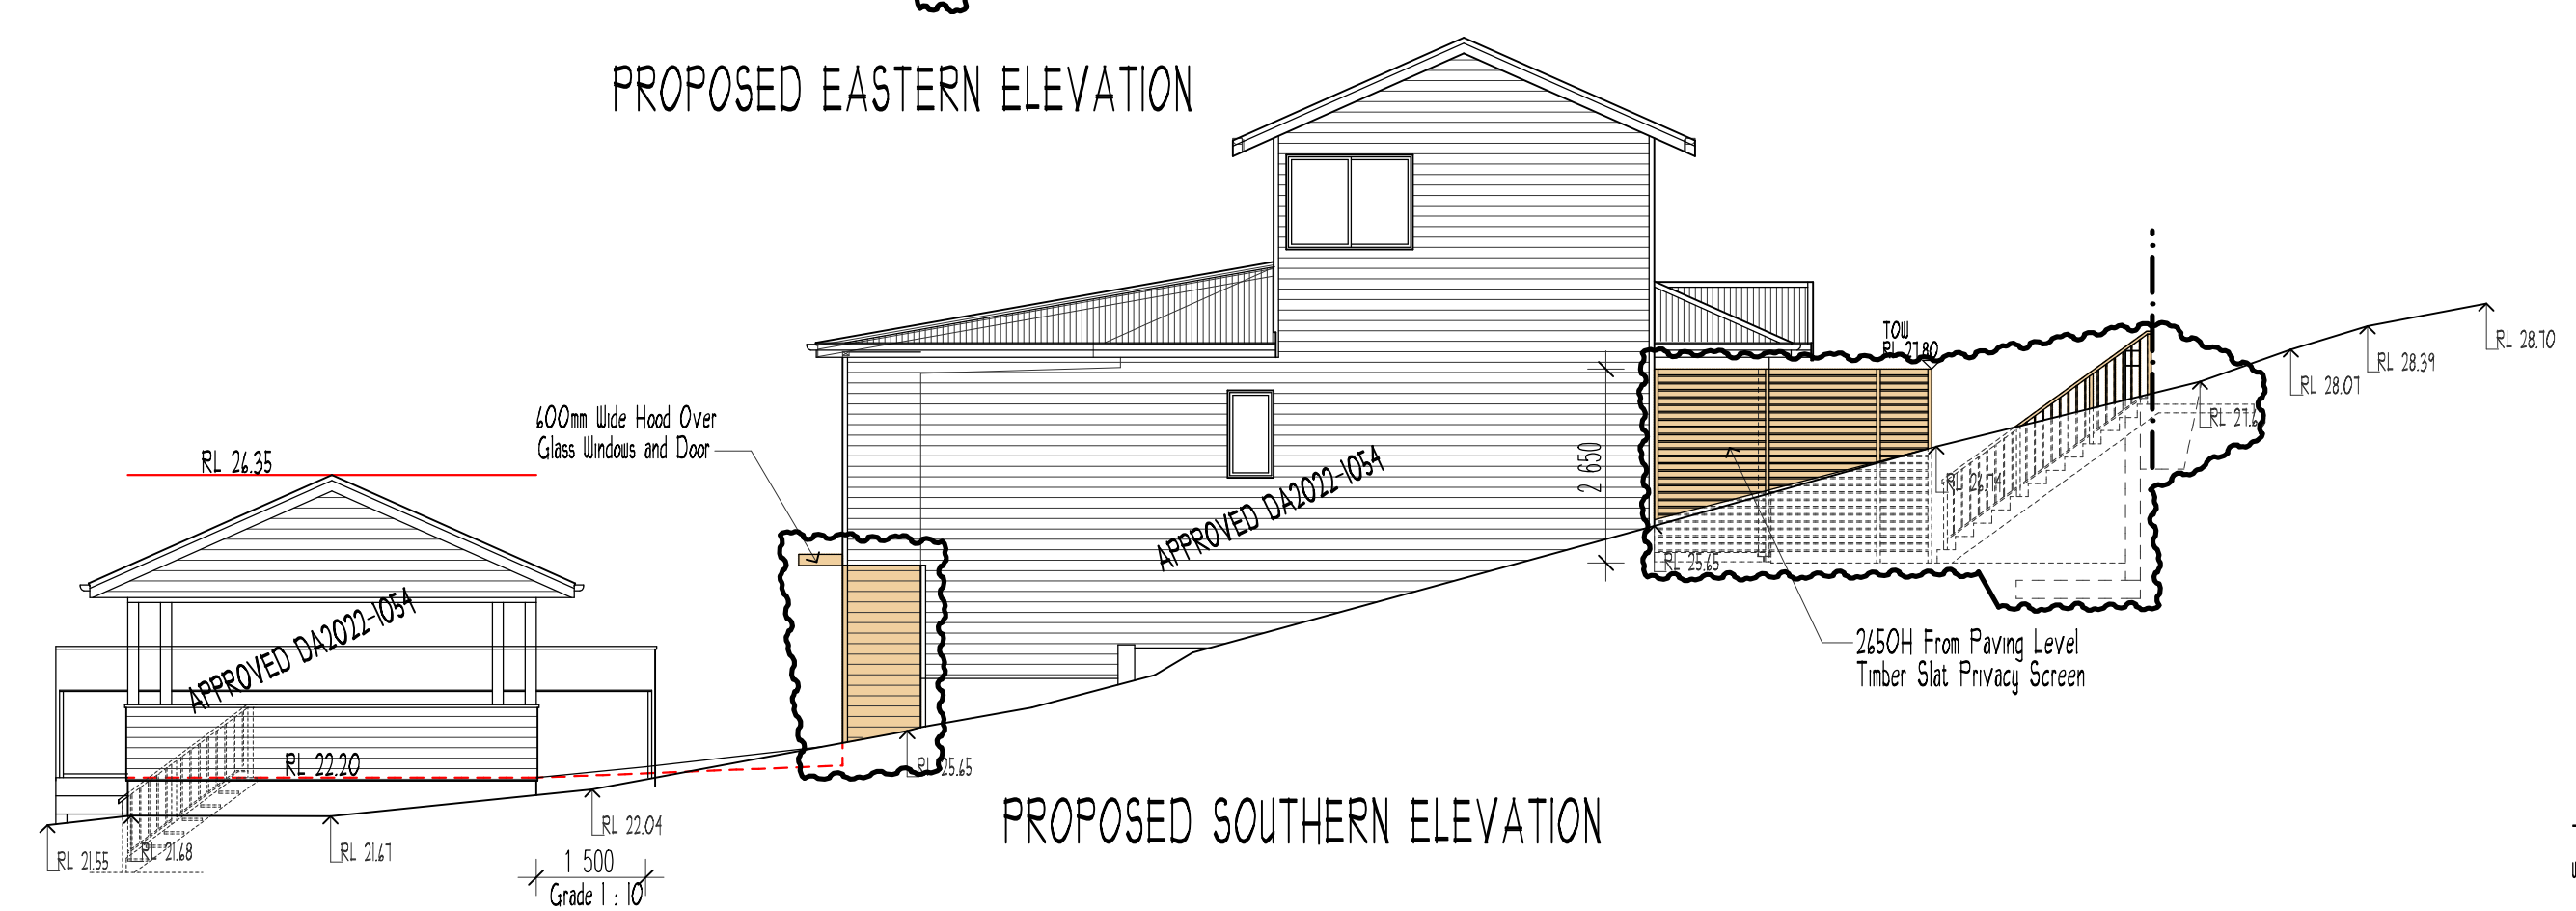


PROPOSED SOUTHERN ELEVATION

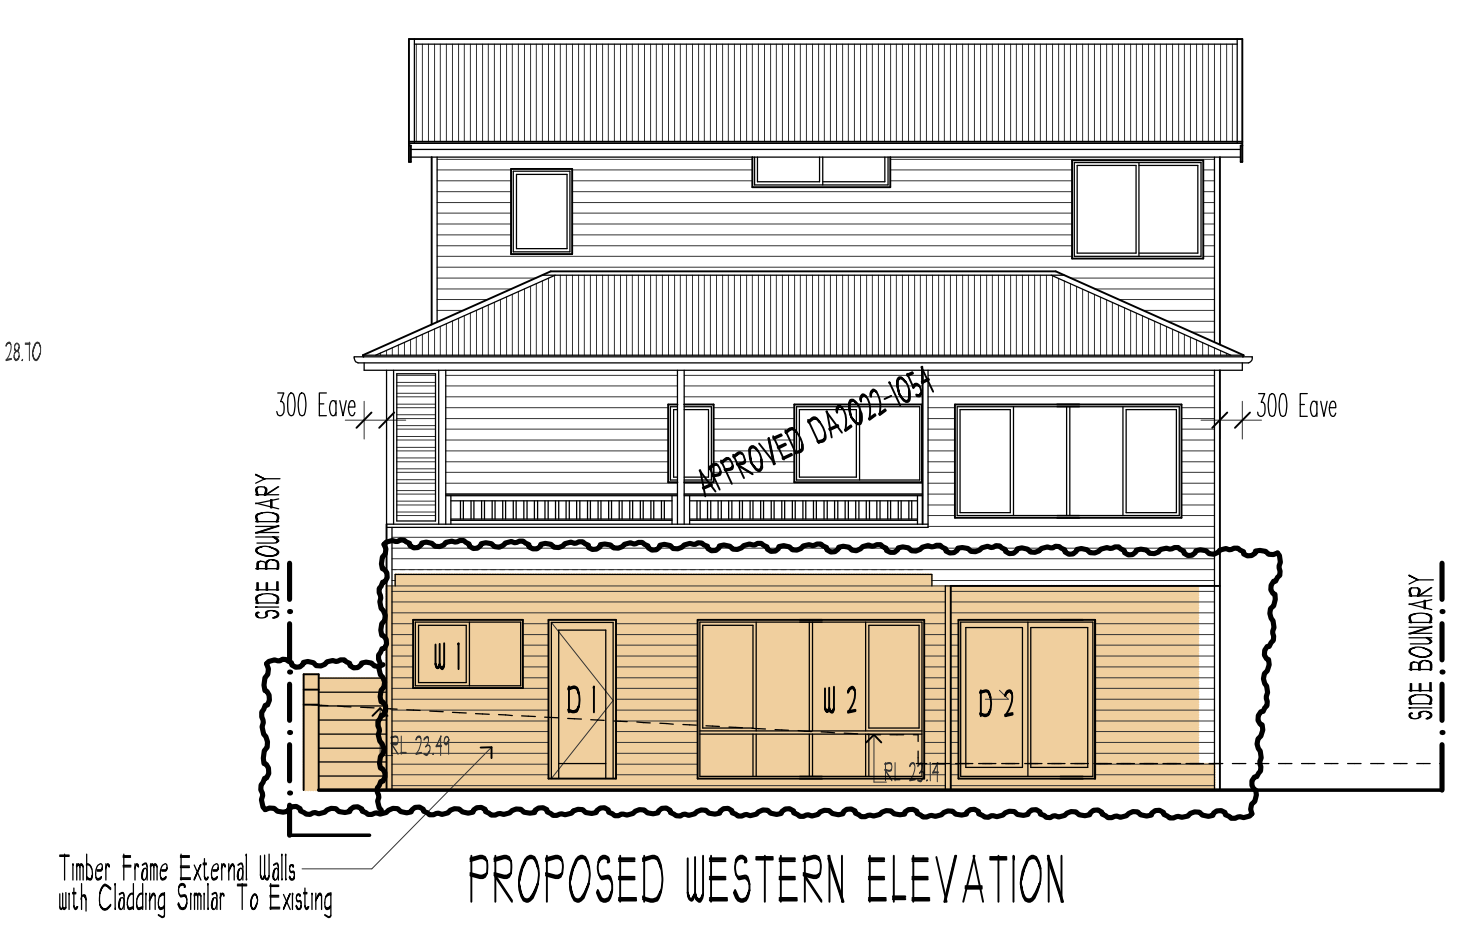

PROPOSED WESTERN ELEVATION

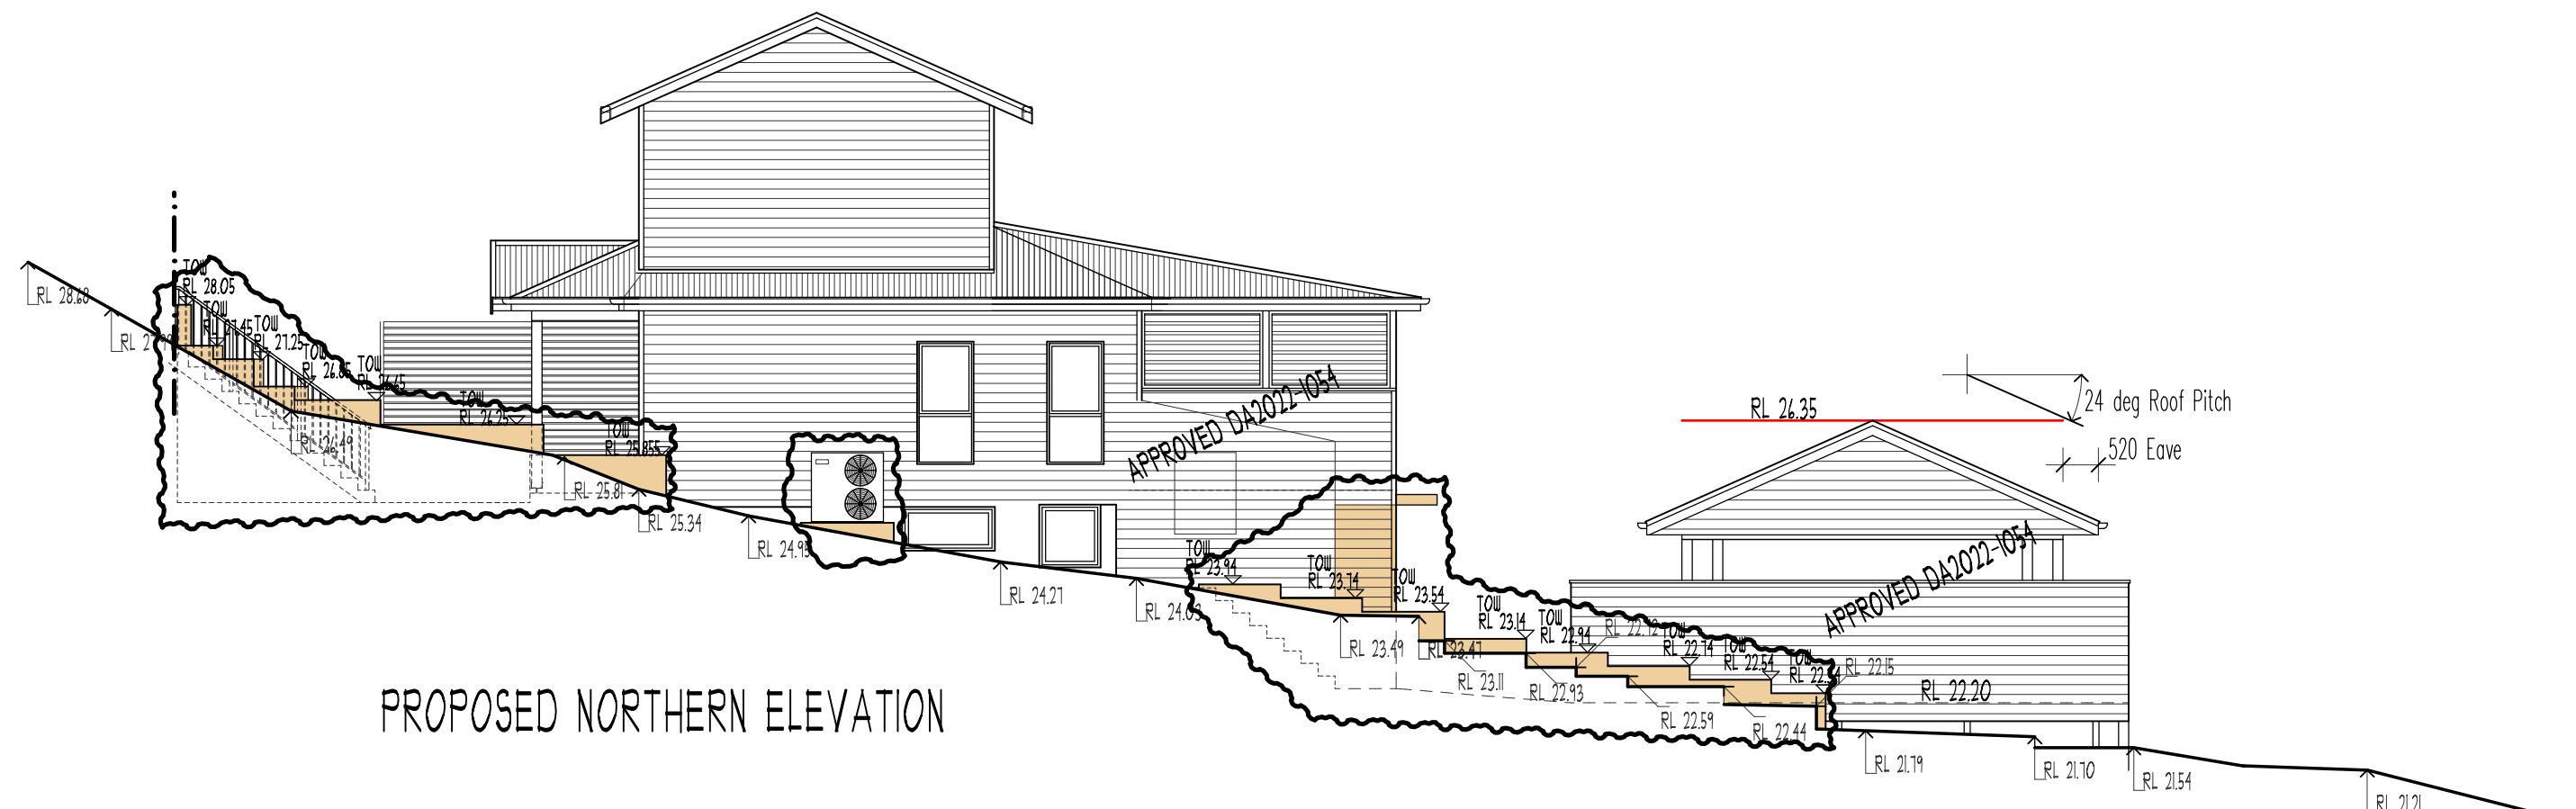

PROPOSED NORTHERN ELEVATION

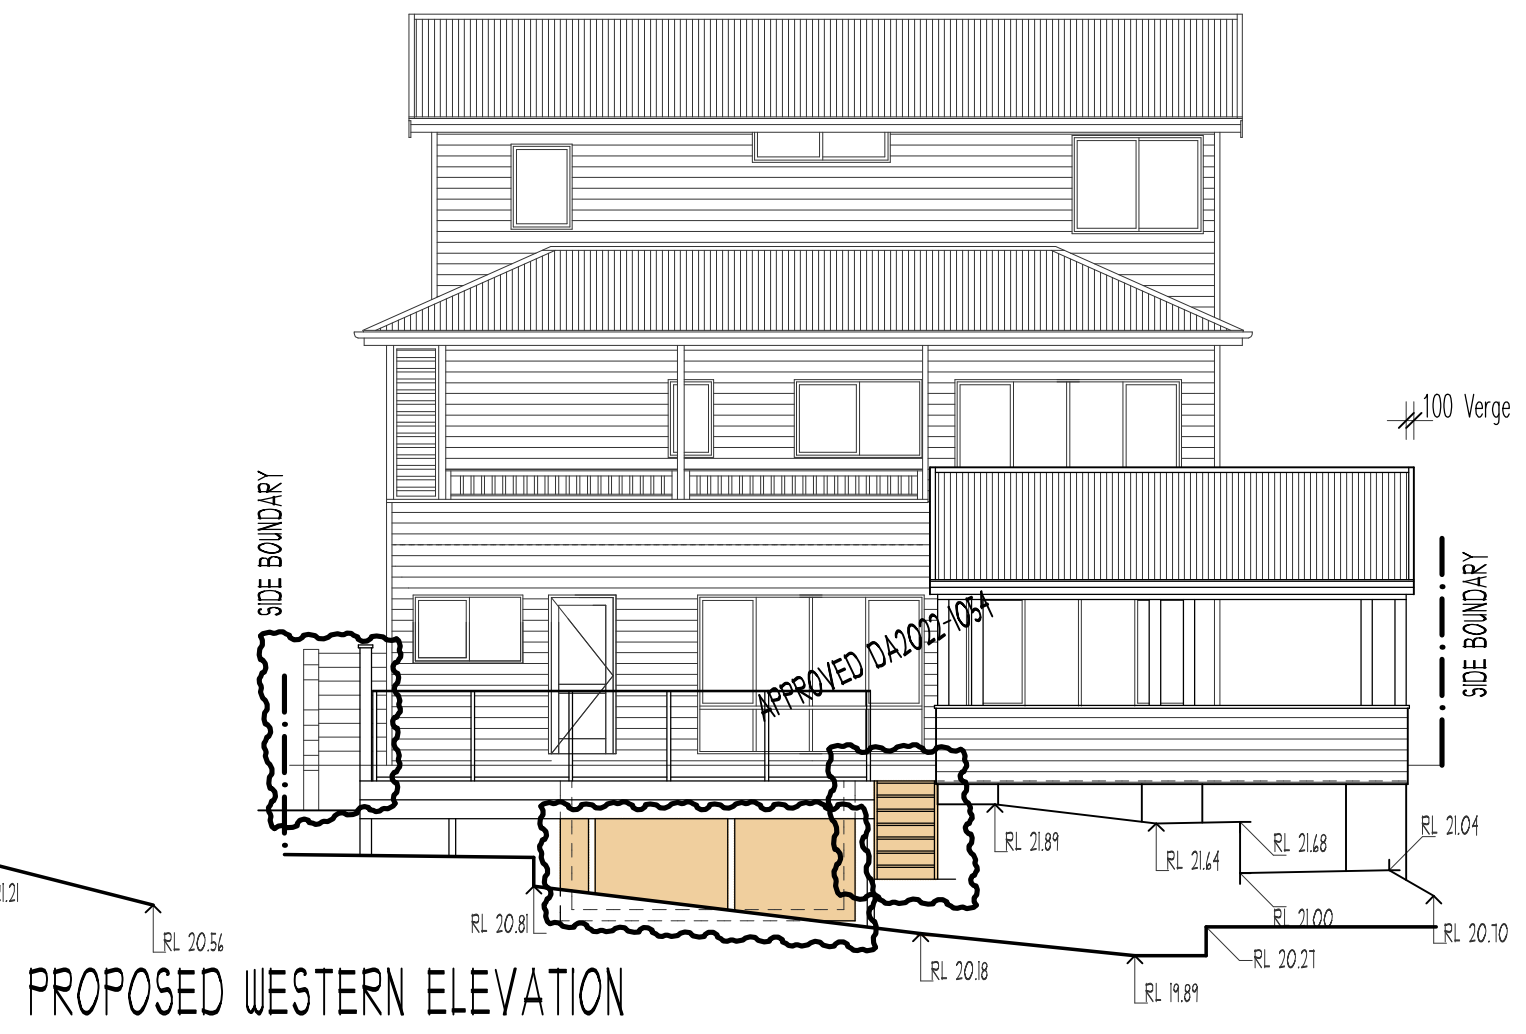

PROPOSED WESTERN ELEVATION

COPYRIGHT

This plan is the exclusive property of Buena Vista Home Design and must not be used, reproduced or copied in any way of form without written permission.

Finished ground levels on the plan are subject to the site conditions.
Do not scale from drawings. Figured dimensions are to be given preference over scale.
All figured dimensions are to be checked on site.

ABT 9°30' EAST
MAGNETIC MERIDIAN
TRUE NORTH

ISSUE REVISION	ISSUE DATE	ISSUED FOR	ISSUED BY
A	28/05/25	MODIFICATION SECTION 4.55 SUBMISSION	RH

BUENAVISTA
home designs

PROPOSED ALTERATIONS & ADDITIONS TO RESIDENCE AT:
34 NARRABEEN PARK PARADE
WARRIEWOOD NSW 2102

FOR:
WHITEHEAD RESIDENCE

Scale	NIS	Date	DECEMBER 2024
Drawn by	PT	Drawing/Job No.	Revision Issue
Sheet No.	S4.55-NP	0868/24	A

NOTIFICATION PLAN

bdaa
BUILDING DESIGNERS
ASSOCIATION OF AUSTRALIA

Accreditation No. 10579 - 23

Living the dream.

BUENA VISTA HOME DESIGNS / R/H DESIGN
35 BRISBANE AVENUE, MT KURING-GAI NSW 2080
PH: (02) 9457 9303 MOB: 0411 758 479
email: admin@bvdesigns.com.au