


I.S.G.
APPROXIMATE
TRUE NORTH

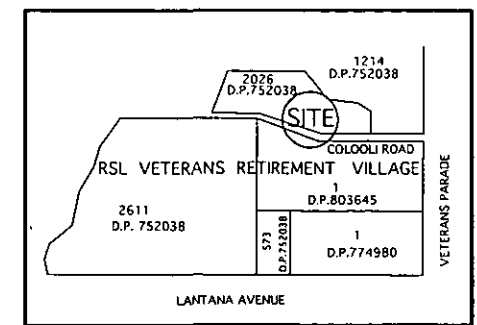

2 Site Location Plan

WARRINGAH COUNCIL
THIS PLAN TO BE READ
IN CONJUNCTION WITH
MODIFIED 4/3/09
CONSENT
NUMBER 2008/330

KEY


- VP VISITOR PARKING
- EXISTING BUILDING TO BE DEMOLISHED
- EXISTING TREE RETAINED
- TREE REMOVED

1 Proposed Site Plan


Issue	Amendment	Date	Issue	Amendment	Date
1	PRELIMINARY ISSUE	10 05 04			
2	PRE-DA ISSUE	25 05 04			
3	AMENDED ISSUE	11 06 04			
4	ENTRY DRIVEWAY AMENDED	19 06 04			
5	PRELIMINARY PLAN	30 06 04			
A	DA TO COUNCIL	AUG 04			
B	SECTION 96 TO COUNCIL	23 01 06			
C	SECTION 96 TO COUNCIL	02 04 07			
D	SECTION 96 TO COUNCIL, NEW PAVED AREA	22 09 08			

0m 10m 20m

These designs and plans are copyright and are not to be used or reproduced wholly or in part without the written permission of YOUNG + METCALF Architects.
Do not scale from the drawing.
Verify all dimensions on site.

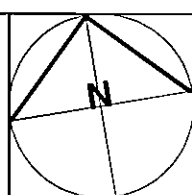

Job	NEW ANZAC - Colooli Rd, Narrabeen.	LOT 2026	Job No	0403
Client	RSL Veterans' Retirement Villages Ltd.		Scale	1:200 @ A1
Drawing	Site Plan		Date	APR06
YOUNG + METCALF ARCHITECTS			Issue	DA01
Building 2, 6a Liverpool Street, Paddington, NSW 2021.				D
Tel : (02) 9360 9799 Fax : (02) 9360 9864 ACN 002802128				

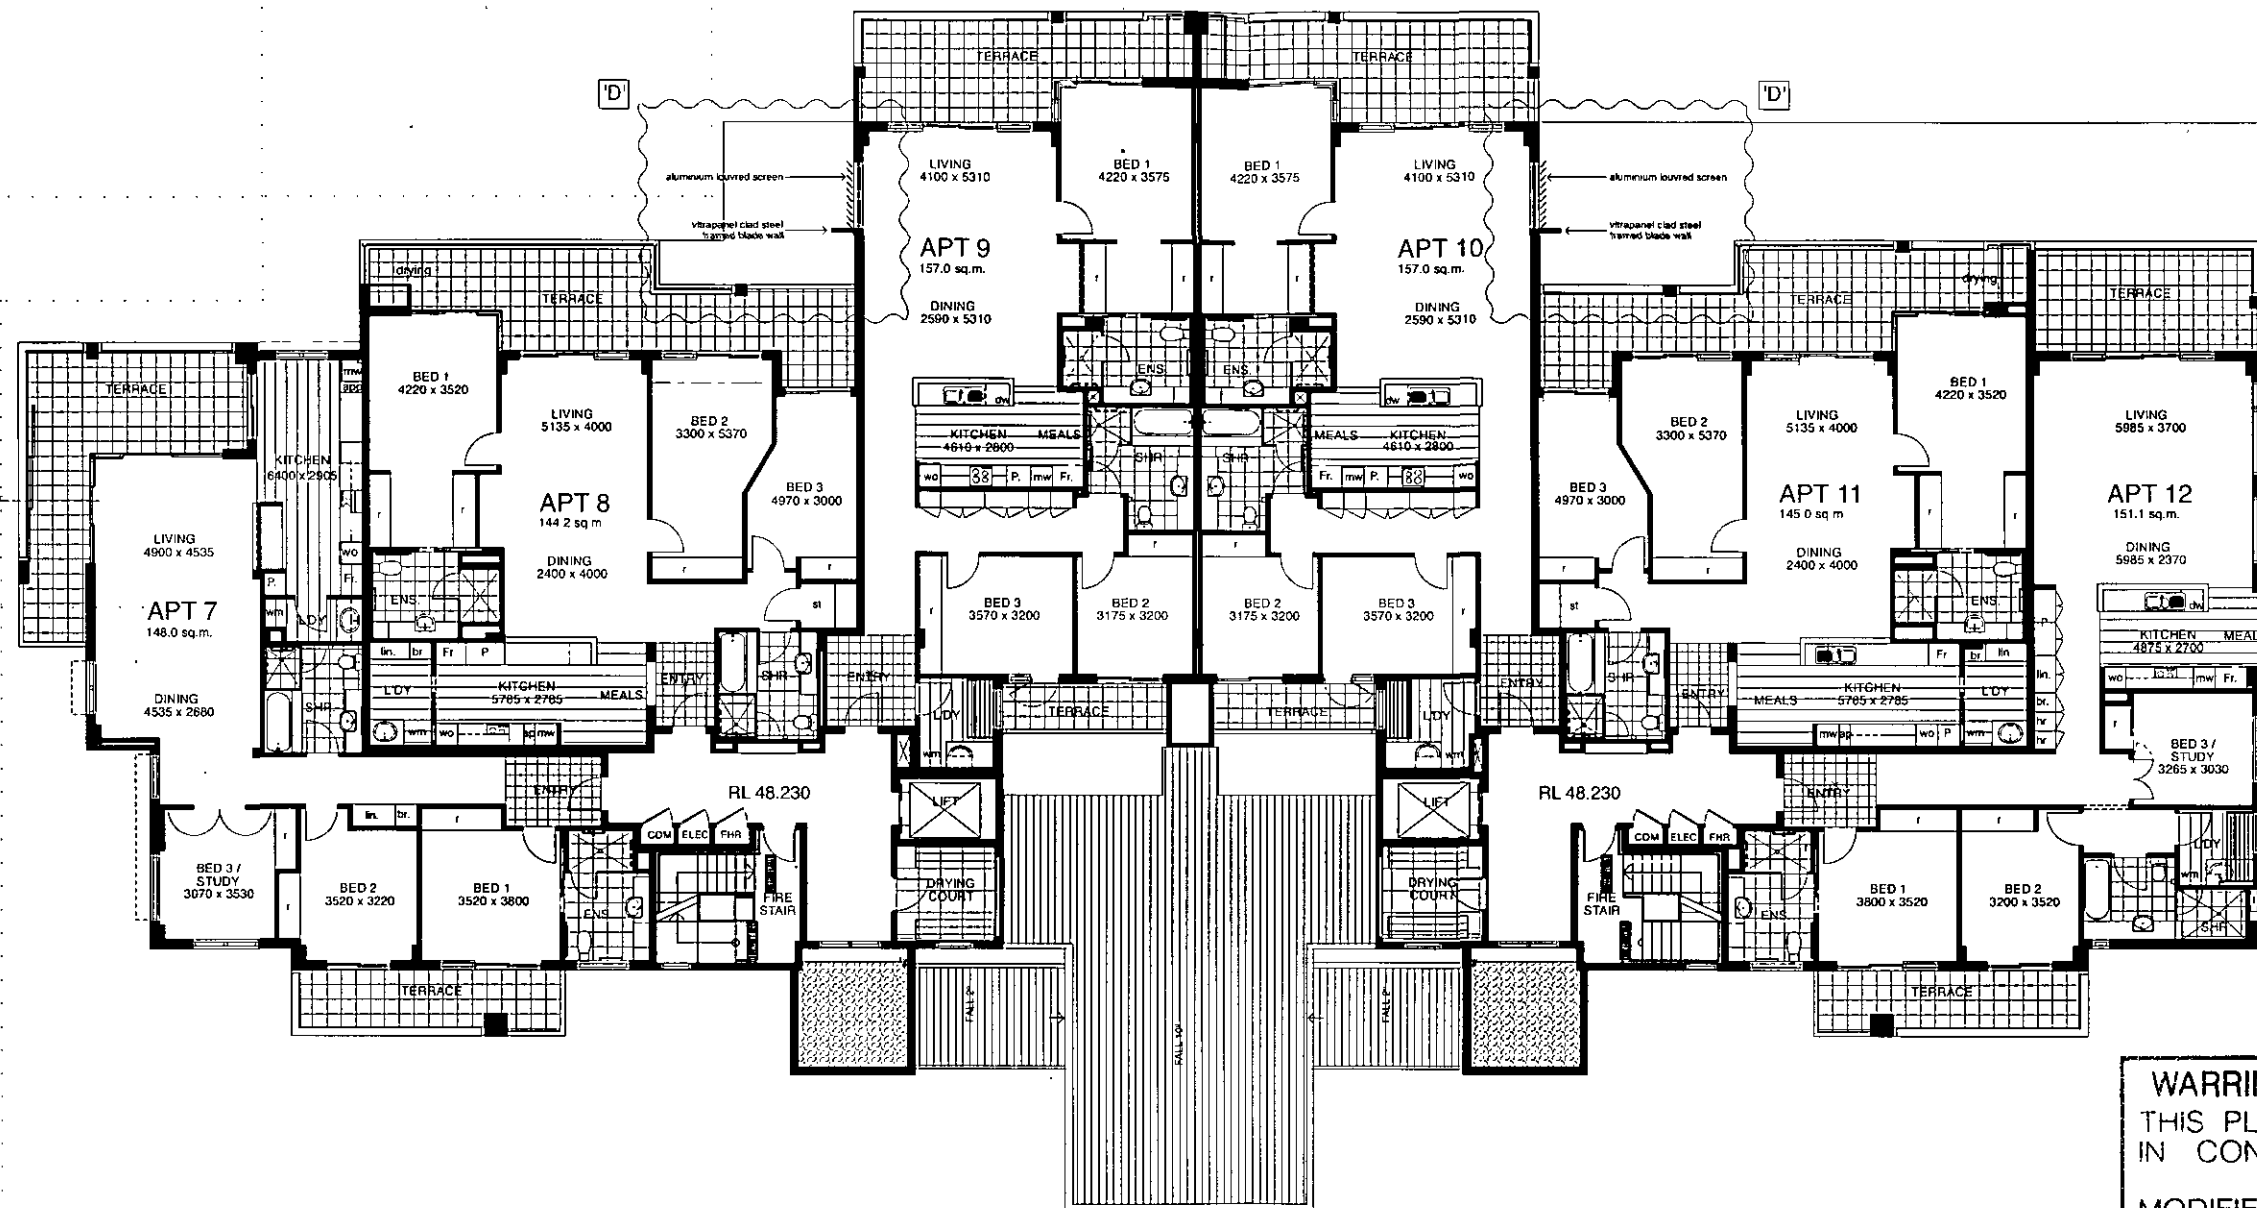

WARRINGAH COUNCIL
THIS PLAN TO BE READ
IN CONJUNCTION WITH
MODIFIED 4/3/09
CONSENT
NUMBER 2008/330


NOTE:
FLOOR AREA IS MEASURED TO
OUTSIDE FACE OF EXTERIOR WALLS
AND CENTRE OF PARTY WALLS.
BEDROOM DIMENSION DOES NOT
INCLUDE DEPTH OF ROBE

1 Proposed Level 1 Floor Plan


Issue	Amendment	Date	Issue	Amendment	Date
1	PRELIMINARY ISSUE	06.05.04			
2	PRELIMINARY ISSUE	10.05.04			
3	PRE-DA ISSUE	25.05.04			
4	AMENDED ISSUE	11.06.04			
5	AMENDED ISSUE	30.06.04			
A	DA TO COUNCIL	AUG. 04			
B	SECTION 98 TO COUNCIL	23.01.06			
C	SECTION 98 TO COUNCIL	02.04.07			
D	SECTION 98 TO COUNCIL, LOUVRES ADDED TO APT 9, 10 WINDOWS	22.09.08			

0m 5m 10m

These designs and plans are copyright
and are not to be used or reproduced
wholly or in part without the written
permission of YOUNG + METCALF
Architects.
Do not scale from the drawing.
Verify all dimensions on site.

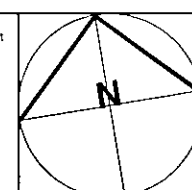

Job	NEW ANZAC - Colooli Rd, Narrabeen.	LOT 2026	Job No	0403
Client	RSL Veterans' Retirement Villages Ltd.		Scale	1:100 @ A1
Drawing	Level 1 Floor Plan		Date	APR06
YOUNG + METCALF		ARCHITECTS		
Building 2, 6a Liverpool Street, Paddington, NSW 2021.		Tel : (02) 9360 9799 Fax : (02) 9360 9864 ACN 002802128		
		Issue		
		D		

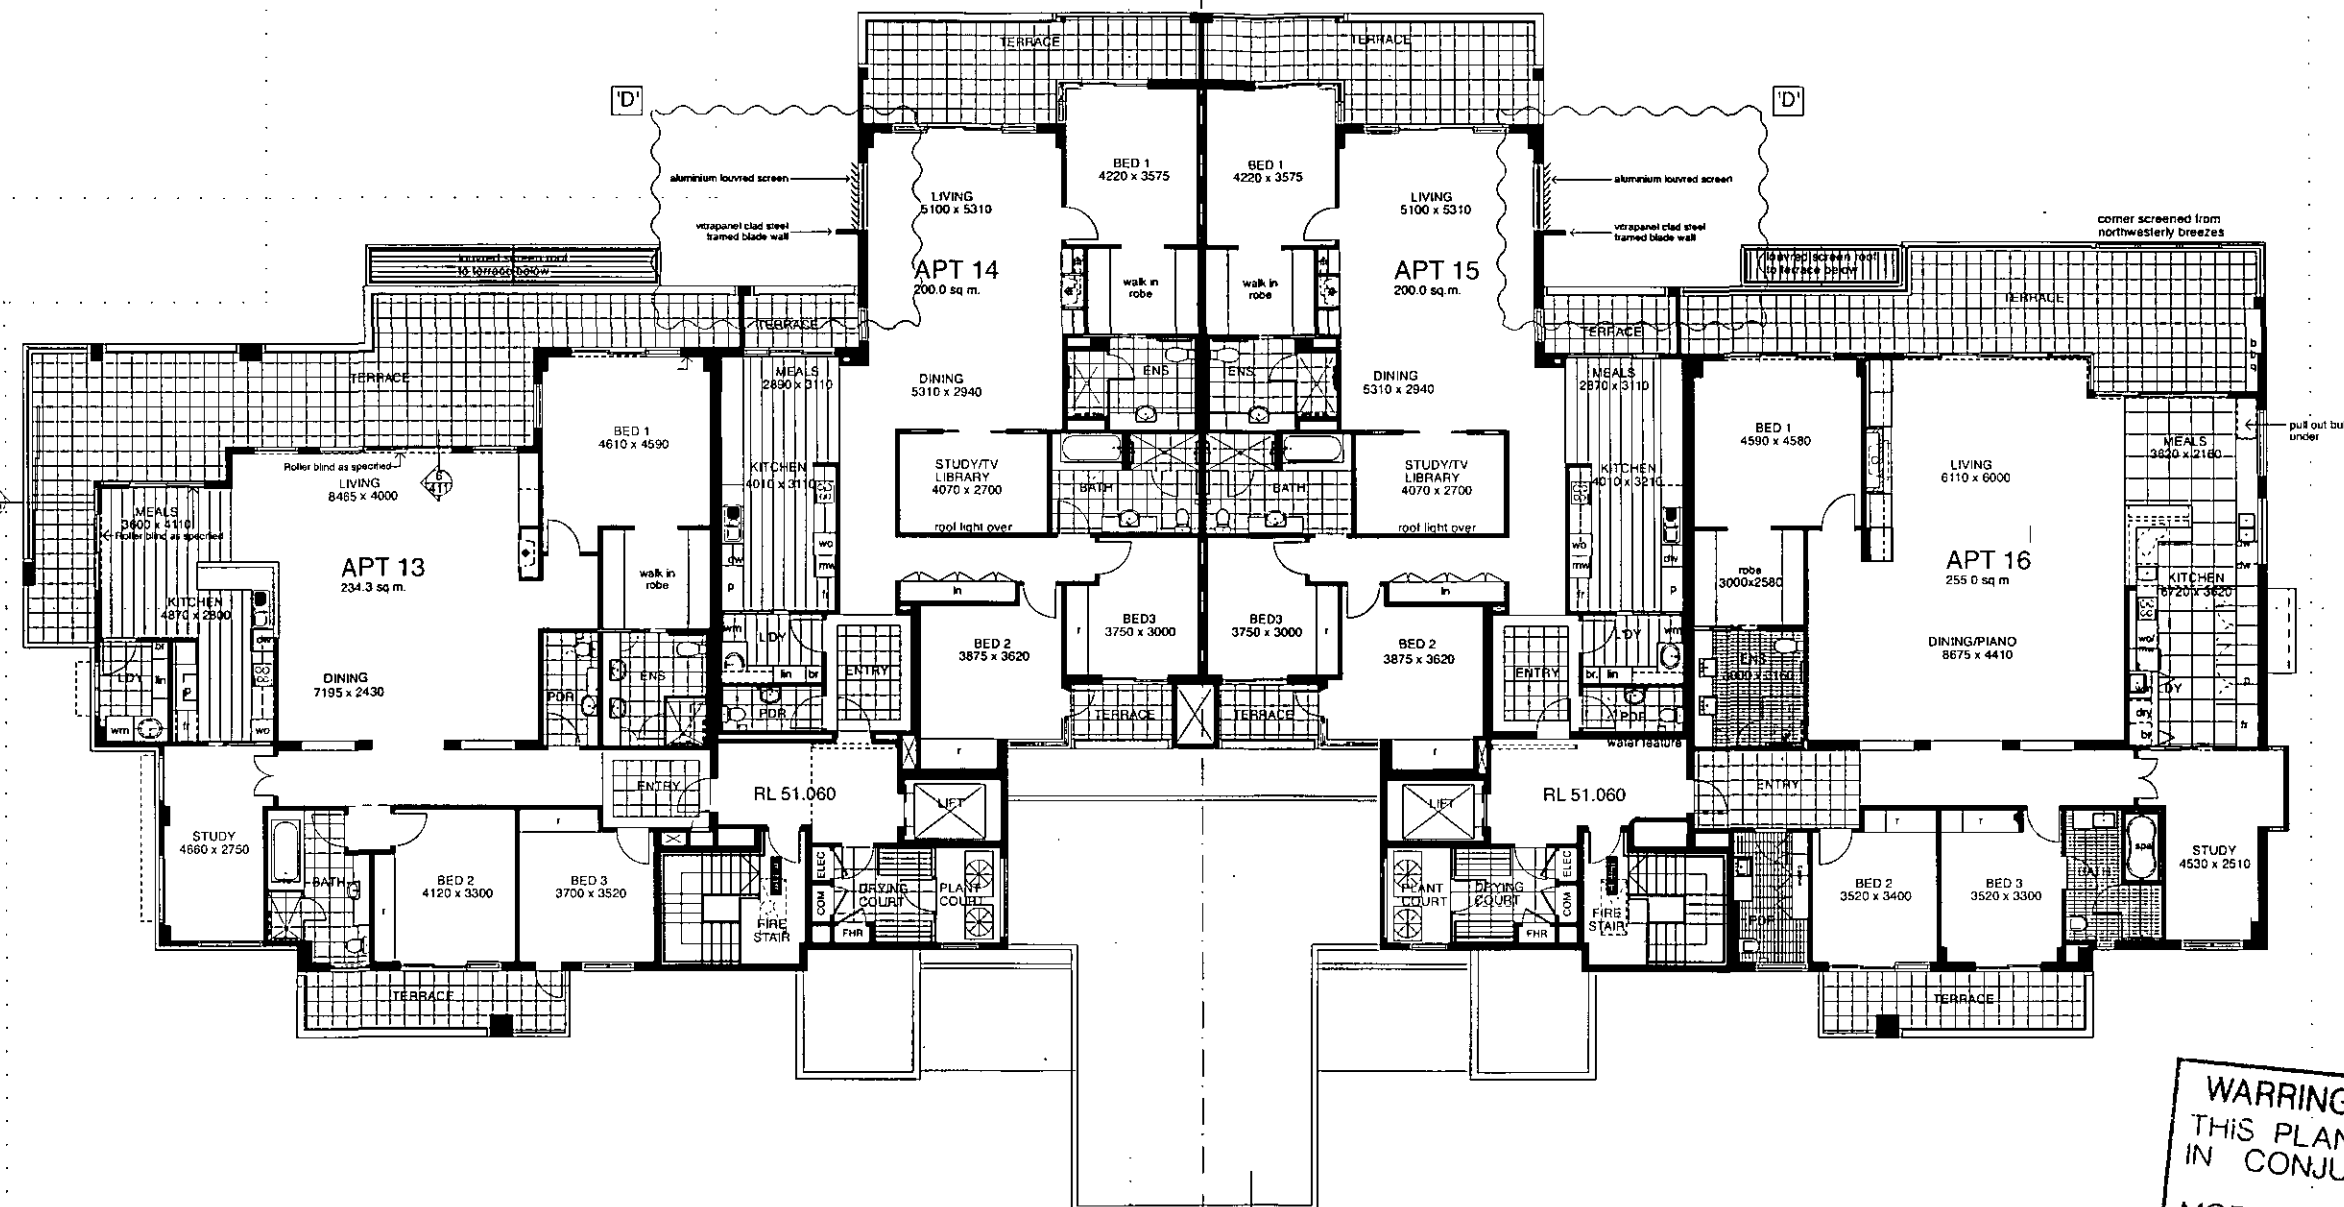

NOTE:
FLOOR AREA IS MEASURED TO
OUTSIDE FACE OF EXTERIOR WALLS
AND CENTRE OF PARTY WALLS.
BEDROOM DIMENSION DOES NOT
INCLUDE DEPTH OF ROBE


WARRINGAH COUNCIL
THIS PLAN TO BE READ
IN CONJUNCTION WITH
MODIFIED 4/3/09
CONSENT
NUMBER 2008/330

1 Proposed Level 2 Floor Plan


Issue	Amendment	Date	Issue	Amendment	Date
1	PRELIMINARY ISSUE	06 05 04			
2	PRELIMINARY ISSUE	10 05 04			
3	PRE-DA ISSUE	25 05 04			
4	AMENDED ISSUE	11 06 04			
5	AMENDED ISSUE	30 06 04			
A	DATA TO COUNCIL	AUG 04			
B	SECTION 96 TO COUNCIL	23 01 06			
C	SECTION 96 TO COUNCIL	02 04 07			
D	SECTION 96 TO COUNCIL, LOUVRES ADDED TO APT 14, 15 WINDOWS	22 09 08			

0m 5m 10m


These designs and plans are copyright
and are not to be used or reproduced
wholly or in part without the written
permission of YOUNG + METCALF
Architects.
Do not scale from the drawing.
Verify all dimensions on site.

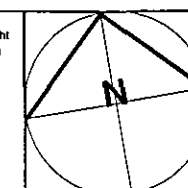


Job	NEW ANZAC - Colooli Rd, Narrabeen.	LOT 2026	Job No	0403	
Client	RSL Veterans' Retirement Villages Ltd.		Scale	1:100 @ A1	
Drawing	Level 2 Floor Plan		Date	APR06	
YOUNG + METCALF		ARCHITECTS		No	DA06
Building 2, 6a Liverpool Street, Bardong, n.s.w. 2021.		Tel : (02) 9360 9799 Fax : (02) 9360 9864 ACN 002802128		Issue	D

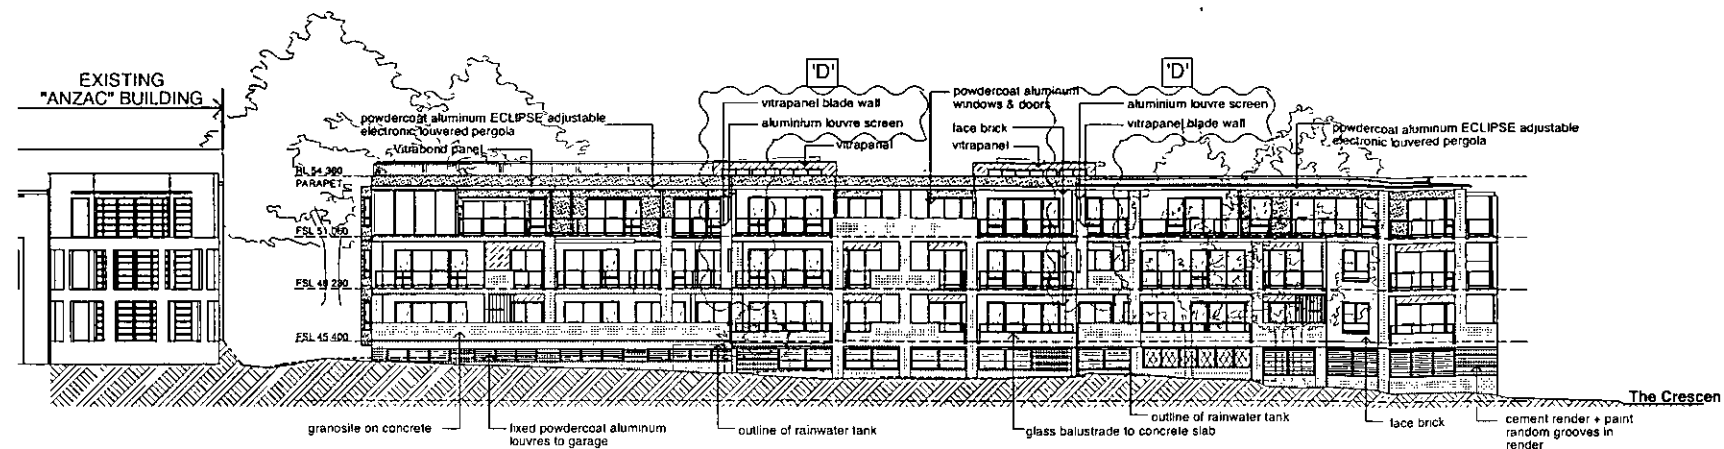


1 NORTH ELEVATION

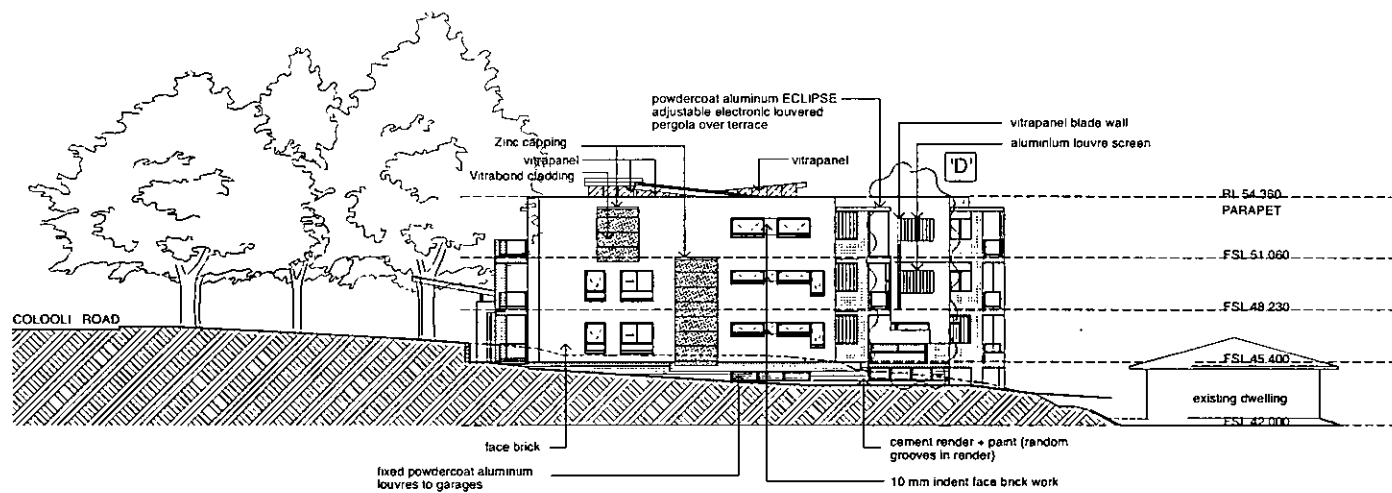

2 EAST ELEVATION

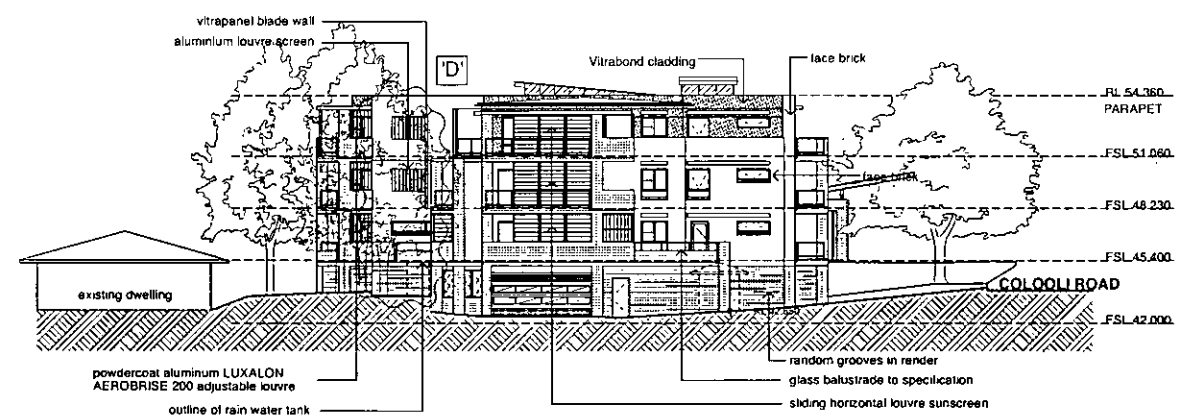

3 WEST ELEVATION

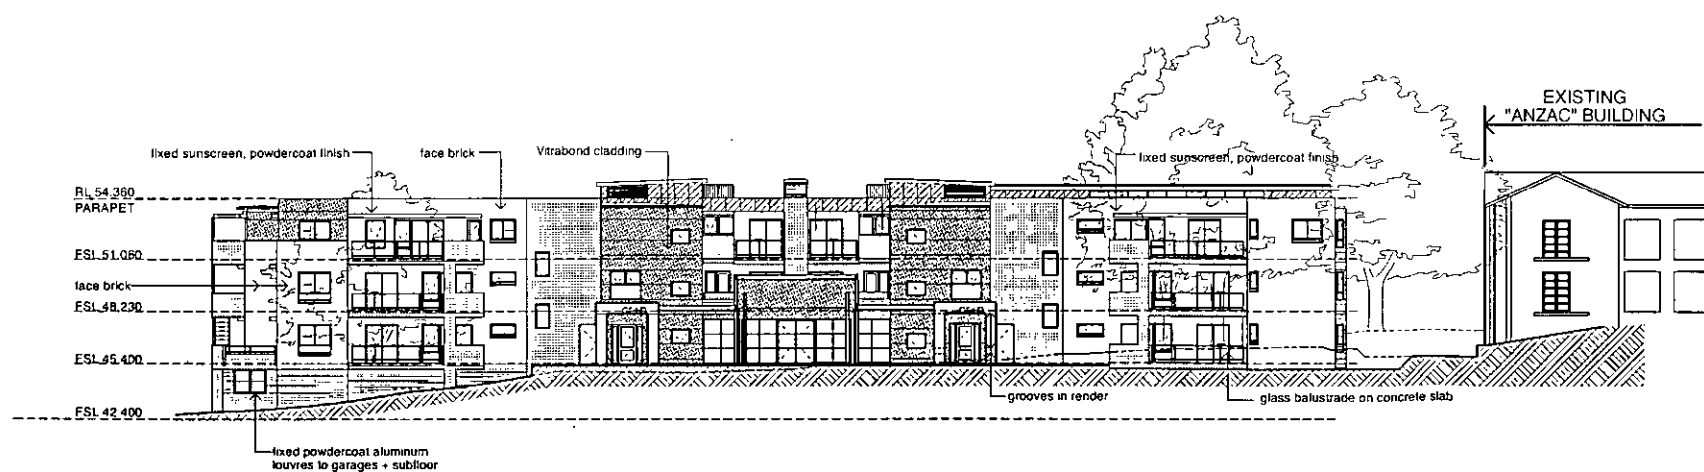

4 SOUTH ELEVATION

WARRINGAH COUNCIL
THIS PLAN TO BE READ
IN CONJUNCTION WITH
MODIFIED 4/3/09
CONSENT
NUMBER 2008/530

0m 10m 20m

Issue	Amendment	Date	Issue	Amendment	Date
1	PRELIMINARY ISSUE	06 05 04	SECTION 96 TO COUNCIL, LOUVRES ADDED TO APT 9, 10 WINDOWS		19 09 08
2	PRE-DA ISSUE	25 05 04			
3	AMENDED ISSUE	03 06 04			
4	AMENDED ISSUE	11 06 04			
5	AMENDED ISSUE	29 06 04			
6	AMENDED ISSUE	30 06 04			
A	DA TO COUNCIL	AUG 04			
B	SECTION 96 TO COUNCIL	23 01 06			
C	SECTION 96 TO COUNCIL	22 09 08			

These designs and plans are copyright and are not to be used or reproduced wholly or in part without the written permission of YOUNG + METCALF Architects.
Do not scale from the drawing.
Verify all dimensions on site.

Job	NEW ANZAC - Colooli Rd, Narrabeen.	LOT 2026	Job No	0403
Client	RSL Veterans' Retirement Villages Ltd.		Scale	1:200 @ A1
Drawing	Elevations		Date	APR06
YOUNG + METCALF	ARCHITECTS		No	DA07
Building 2, 6a Liverpool Street, Paddington, NSW 2021.			Name	D
Tel : (02) 9360 9799 Fax : (02) 9360 9864 ACN 002802128				