




RW1 RETAINING WALL ELEVATION
SCALE 1:50

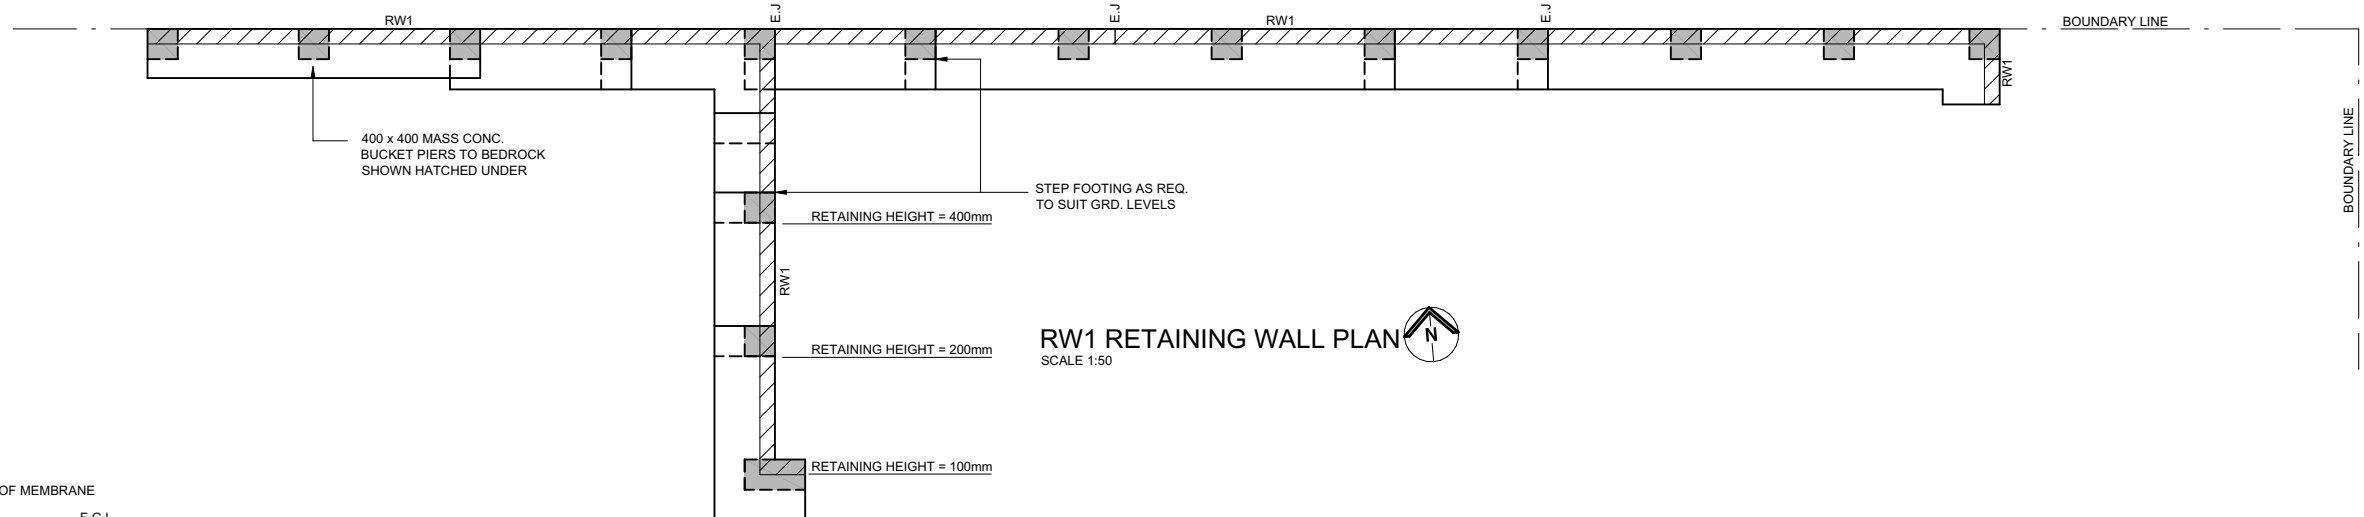


RW1 RETAINING WALL PLAN
SCALE 1:50

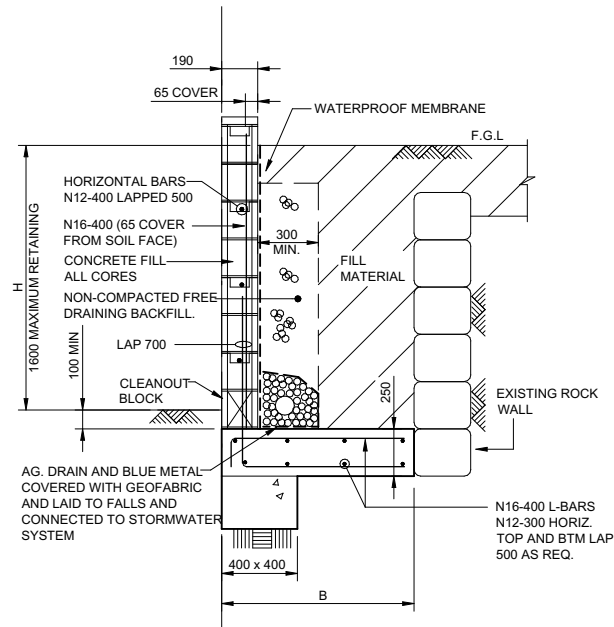

RW1 RETAINING WALL DETAIL

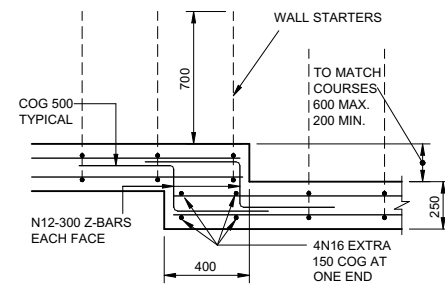

RW1 FOOTING STEP (UP TO 600)

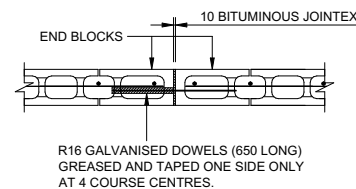

PLAN ON BLOCK WALL
EXPANSION JOINT - E.J.

RETAINING WALL SCHEDULE	
H	B
800	500
1000	600
1200	700
1400	800
1600	950

- NOTE:**
- THIS WALL HAS BEEN DESIGNED FOR A LIVE LOAD SURFACE SURCHARGE OF 2.5kPa (STRUCTURE CLASSIFICATION A)
 - POSITION WALL STARTER BARS ACCURATELY BY TEMPLATES OR SIMILAR MEANS.
 - PLACE NO BACKFILL AGAINST REINFORCED CONCRETE BLOCK RETAINING WALLS UNTIL 14 DAYS AFTER FILLING ALL CORES WITH CONCRETE BLOCK MIX
 - CONCRETE CORE FILL TO BE POURED AND PLACED WITH A PENCIL VIBRATOR TO ENSURE FULL AND DENSE FILLING OF ALL CORES.
 - CONSTRUCT RETAINING WALLS USING "DOUBLE U-BLOCKS"

A APPROVED FOR CONSTRUCTION S.M T.W 23.10.19
Rev. Issue / Amendment By App. Date



PARTRIDGE STRUCTURAL PTY LTD
Level 5, 1 Chandos Street, St Leonards NSW 2065 Australia
t 612 9460 9000 f 612 9460 090
e partridge@partridge.com.au w www.partridge.com.au

Client
MR SIMON SCHULTHEISS

Architect

Project
**NEW RETAINING WALL
2 HERBERT STREET
MANLY NSW 2095**

Title
**RETAINING WALL PLAN, ELEVATION
AND SECTIONS AND DETAILS**

ELECTRONIC SIGNATURE: THIS DRAWING HAS BEEN ASSIGNED AN ELECTRONIC SIGNATURE CODE. THE PRESENCE OF THIS CODE SIGNIFIES THAT THIS IS THE CERTIFIED DRAWING ISSUED FOR CONSTRUCTION. DO NOT SCALE DRAWINGS USE FIGURED DIMENSIONS

Electronic Code	Signature Date	Designed S.M
Scale at A1 1:50, 1:20	Date OCT 2019	Drawn S.M
Job No. 2019S0718	Drawing No. S2.1	Revision A

APPROVED FOR CONSTRUCTION



**THIS PLAN IS TO BE READ IN
CONJUNCTION WITH
THE CONDITIONS OF DEVELOPMENT
CONSENT**

DA2019/1382

**DA APPLICATION
ONLY
NOT FOR CONSTRUCTION**




Rapid Plans
www.rapidplans.com.au
PO Box 6193 Frenchs Forest
NSW 2086
Fax: (02) 9905-8865
Mobile: 0414-945-024
Email: greg@rapidplans.com.au

© Copyright
Rapid Plans 2019

Rapid Plans reserves all rights to this drawing, this drawing remains the property of Rapid Plans and may not be copied without written consent, all content including intellectual, remain the property of Rapid Plans, all copies of this drawing will be returned to Rapid Plans upon request. The builder shall check and verify all dimensions and verify all errors and omissions to the Designer. Do not scale the drawings. Drawings shall not be used for construction purposes until issued by the Designer for construction.



Lot B D.P. 391648

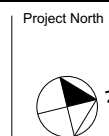

Checked
Plot Date:
Project NO.
Project Status

GBJ
19/12/2019
RP1119SCH
DA

Client
Site:
Simon Schultheiss
2 Herbert Street, Manly 2103
Sheet Size: A3

DRAWING TITLE :

**SITE AND LOCATION
Engineering Plans**

PROJECT NAME :

New Retaining Wall

REVISION NO.

DRAWING NO.

DA1003